


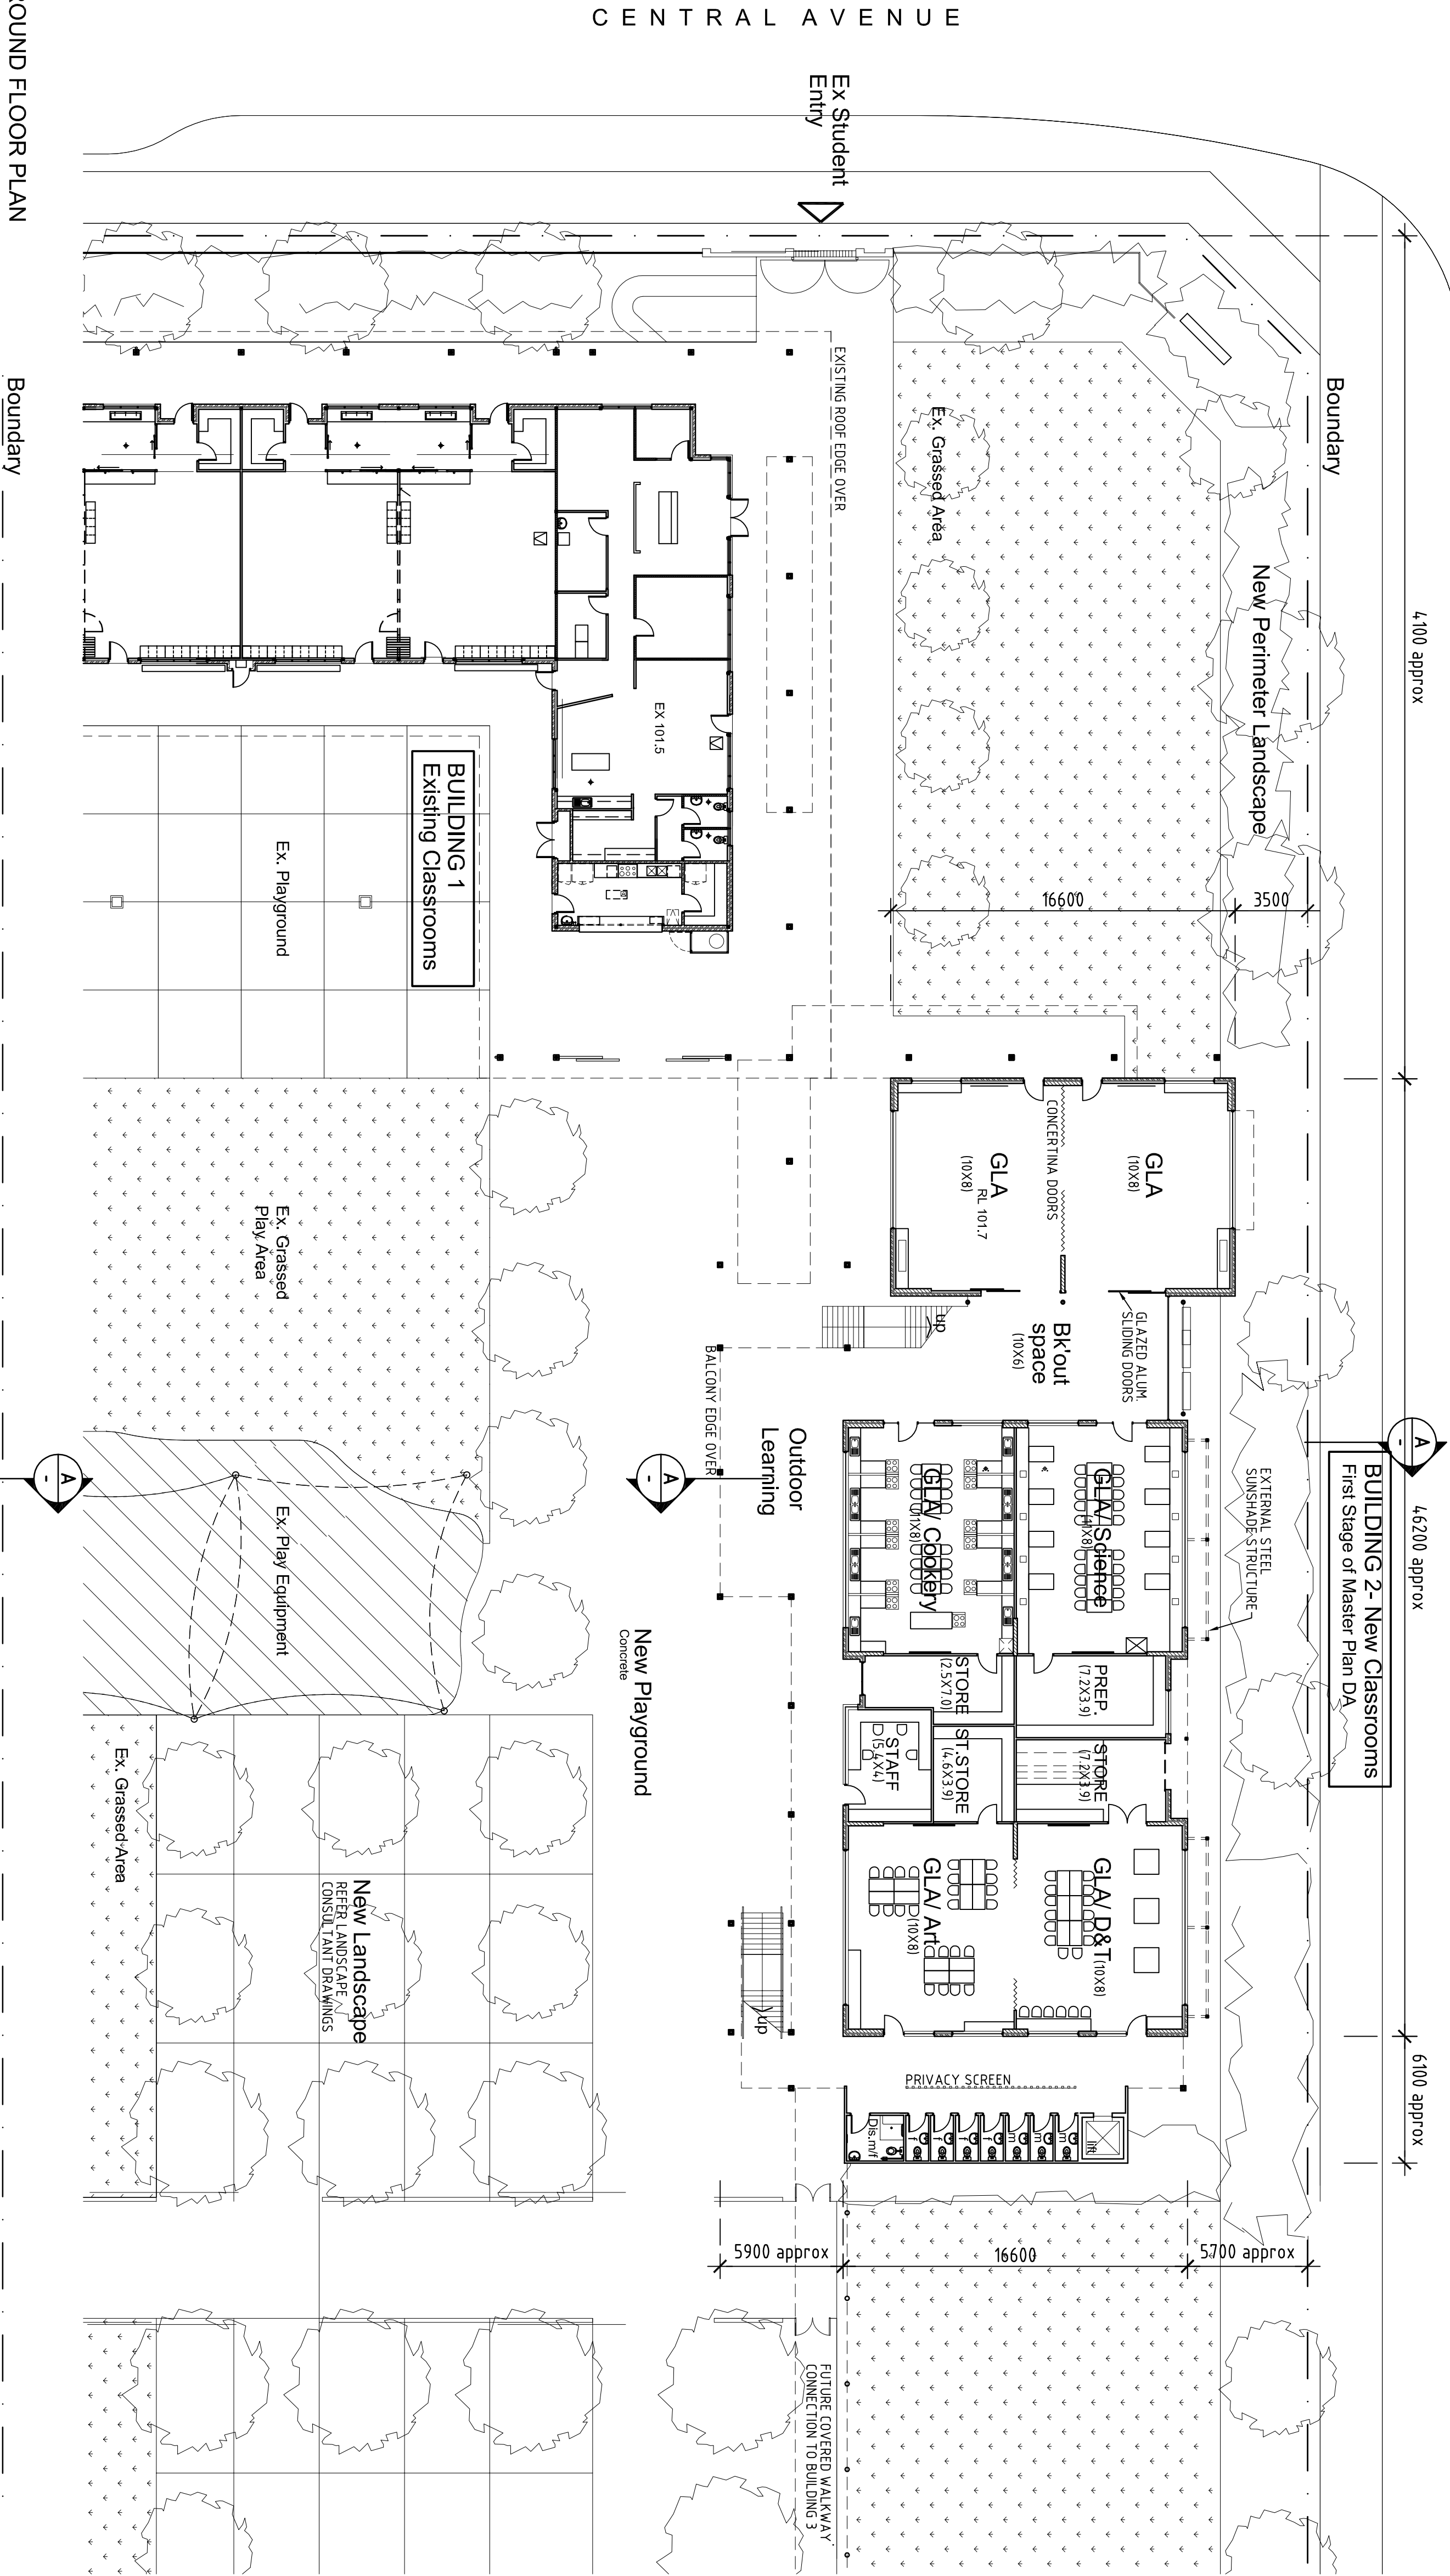


**BUILDING 2**  
**GROSS FLOOR AREAS (Approx M.Sq.):**

|                      | GROUND | FIRST | TOTAL |
|----------------------|--------|-------|-------|
| GLAS                 | 533    | 533   | 1066  |
| Breakout Sp.         | 74     | 198   | 272   |
| Storage/Prep         | 102    | -     | 102   |
| Office               | 24     | -     | 24    |
| Verandahs            | 334    | 204   | 538   |
| WCs                  | 27     | 27    | 54    |
| Lift (On 2 Floors)   | 6      | 6     | 12    |
| Staffs (On 1 Floors) | 24     | -     | 24    |

**TOTALS** 1124 968 2092

**NOTES:**

REFER TO LANDSCAPE MASTERPLAN FOR DETAILED LANDSCAPE PROPOSAL.  
NOTE: LEVELS INDICATED ARE APPROX ONLY AND ARE SUBJECT TO DETAILED DESIGN

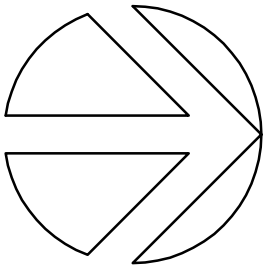

**Project**  
**ORAN PARK ANGLICAN COLLEGE**  
**MASTER PLAN DA 2012**

**Client**  
**ANGLICAN SCHOOLS CORPORATION**

**Drawing**  
**BUILDING 2**  
**PROPOSED FLOOR PLANS**

**BUTLER & CO ARCHITECTS Pty Ltd**  
**ARCHITECTS & INTERIOR DESIGNERS**  
27 Albert Ave, Chatswood NSW 2067  
Phone (02) 9411 1711 Fax (02) 9419 2868

**Drawn** WF  
**Scale** 1:200

**Date** 7 AUG 12  
**Revision** A