


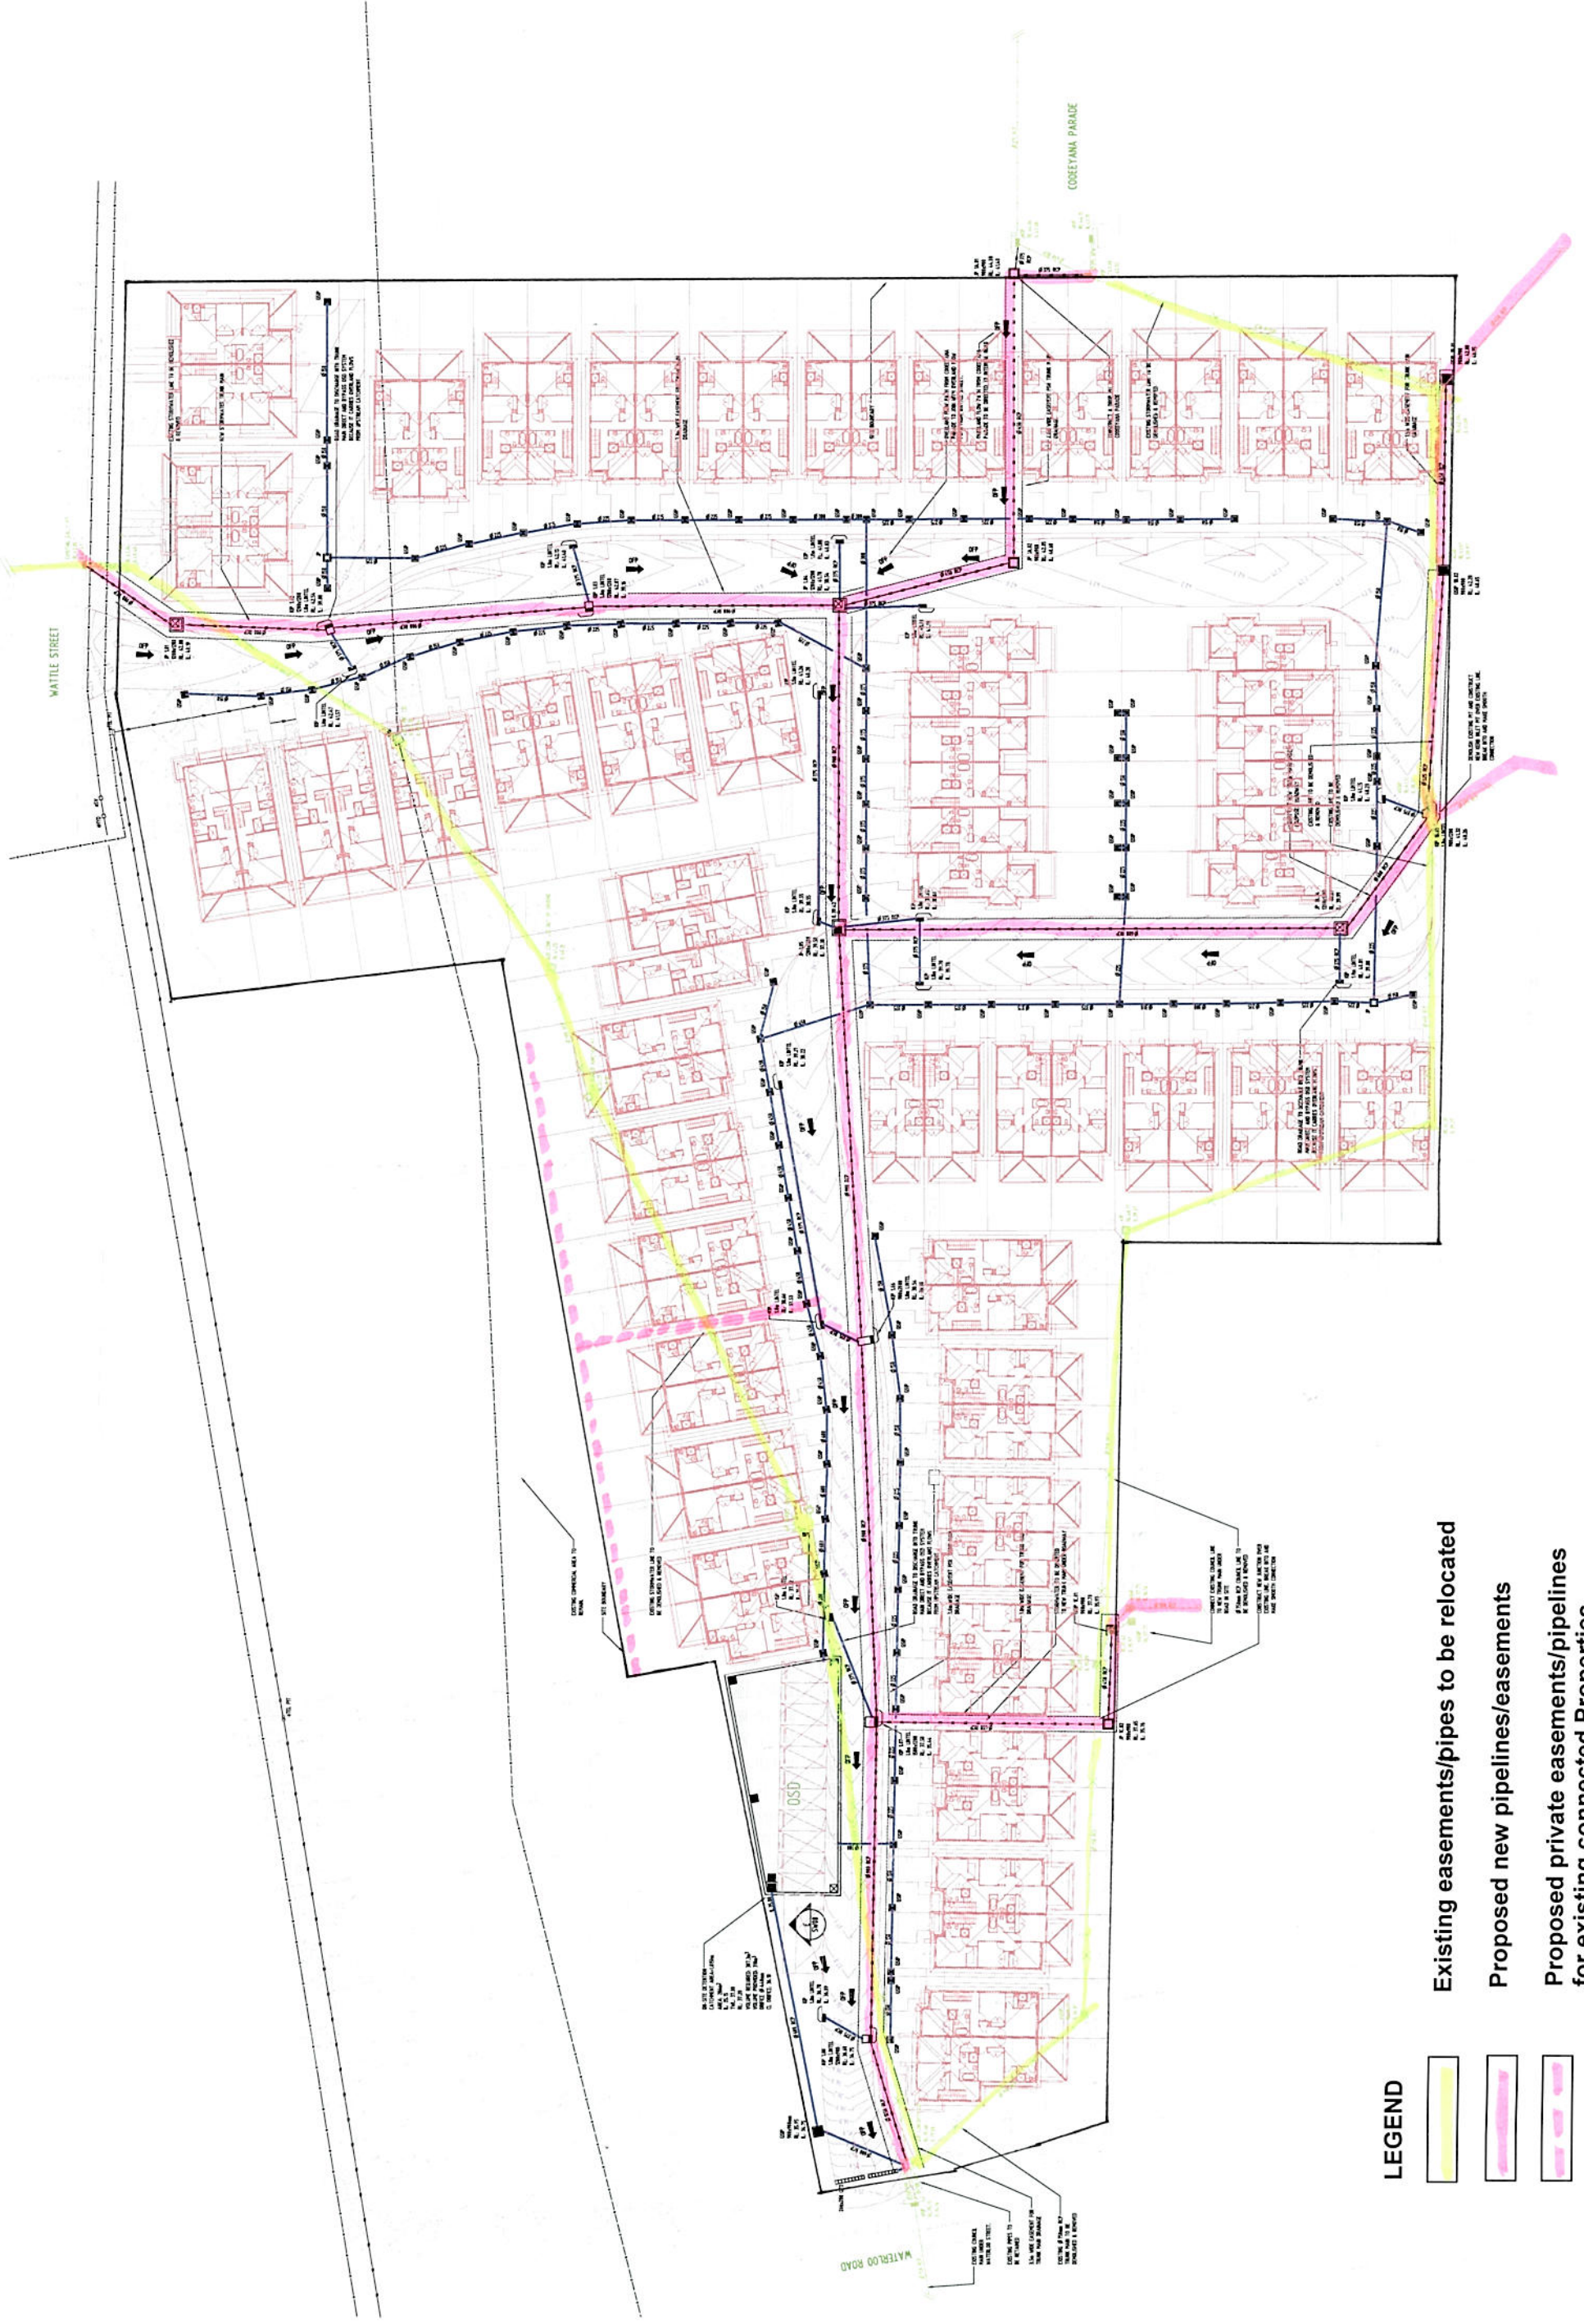

LEGEND

-  Existing easements/pipes to be relocated
-  Proposed new pipelines/easements
-  Proposed private easements/pipelines for existing connected Properties