


HIGH POINT OF ROOF      RL 707.400

LOW POINT OF ROOF      RL 705.100

FIRST FLOOR FFL      RL 700.800

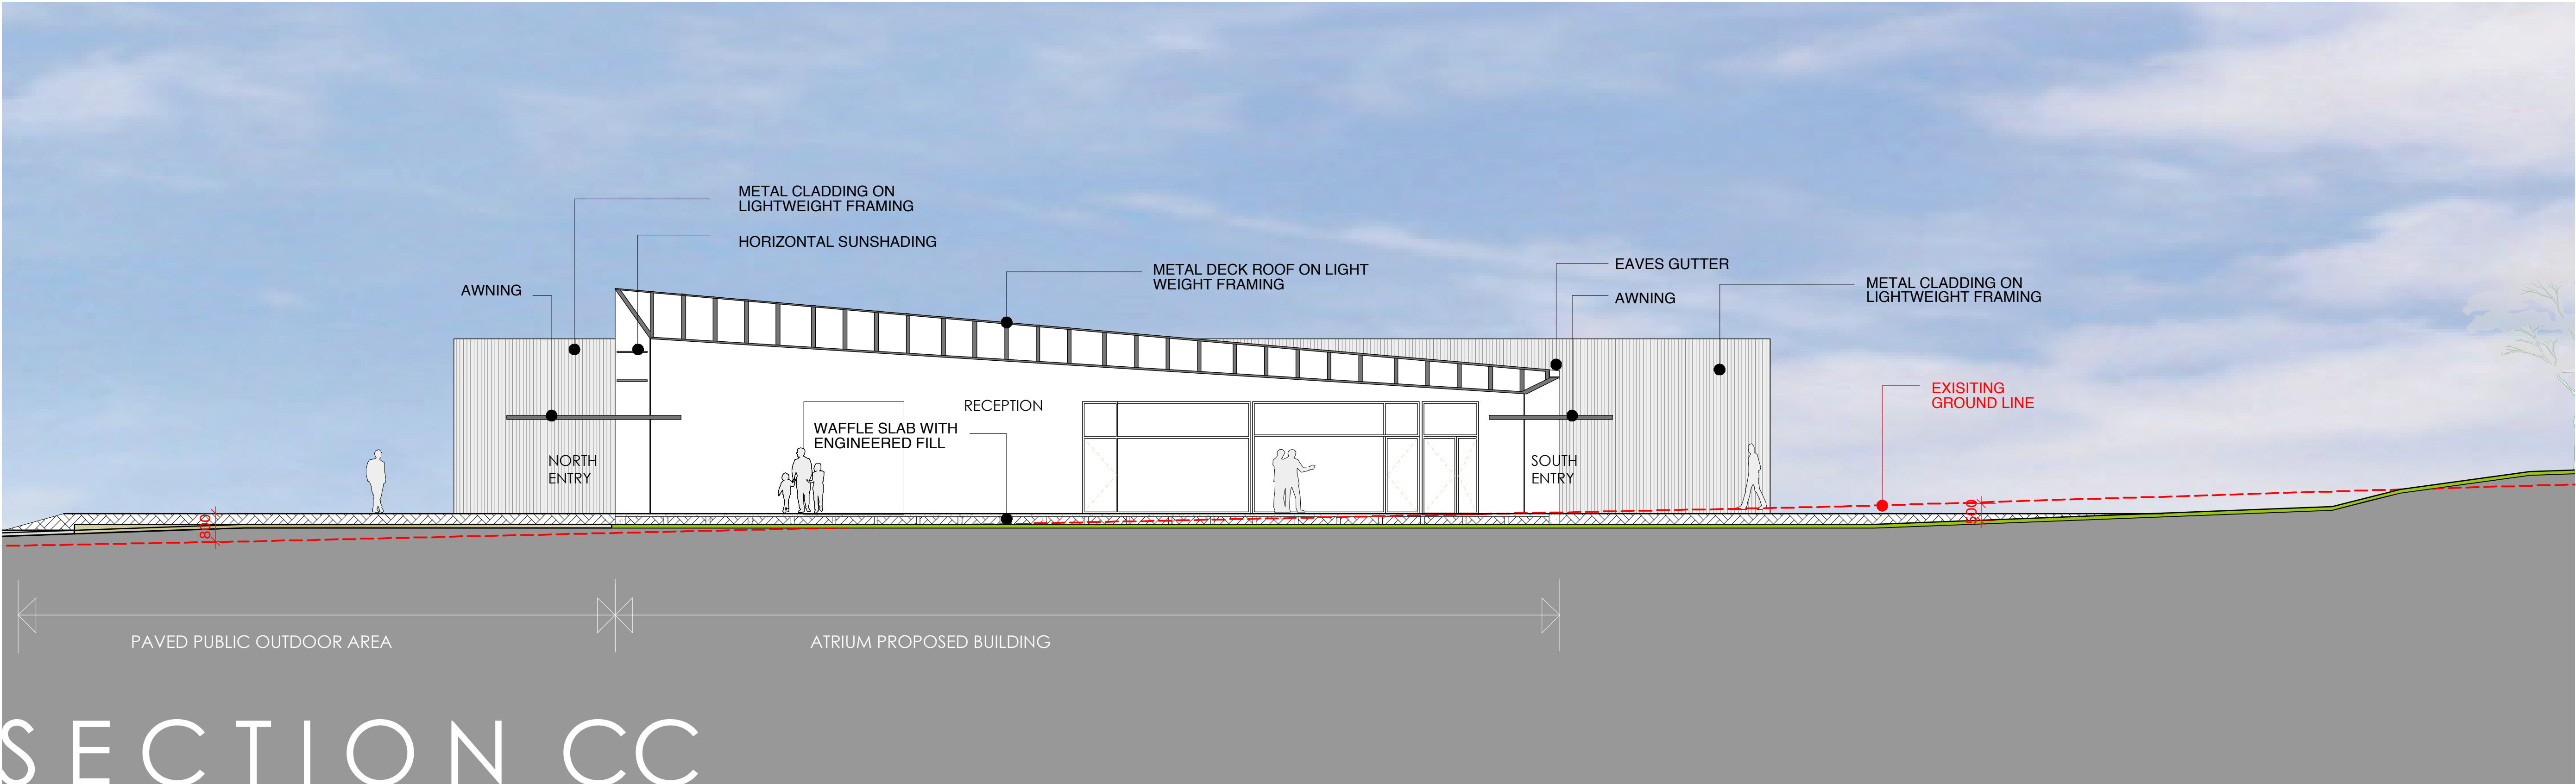

1 5 12

SCALE 1:400@A3 1:200@B1

LEGEND

G GLASS

S STEEL

MC METAL CLADDING

FC FIBRE CEMENT CLADDING

DP DOWNPIPE

MDR METAL DECK ROOF

Rev. B Plot Date: 30 AUG 12

DA06 | SECTIONS

SHEET 2


CSU BUILDING E20

353 Panorama Ave,  
Bathurst NSW 2795  
Lot 236 DP 750357

Charles Sturt University  
brewster hjorth architects  
P. 02 8231 7100 F. 028231 7101





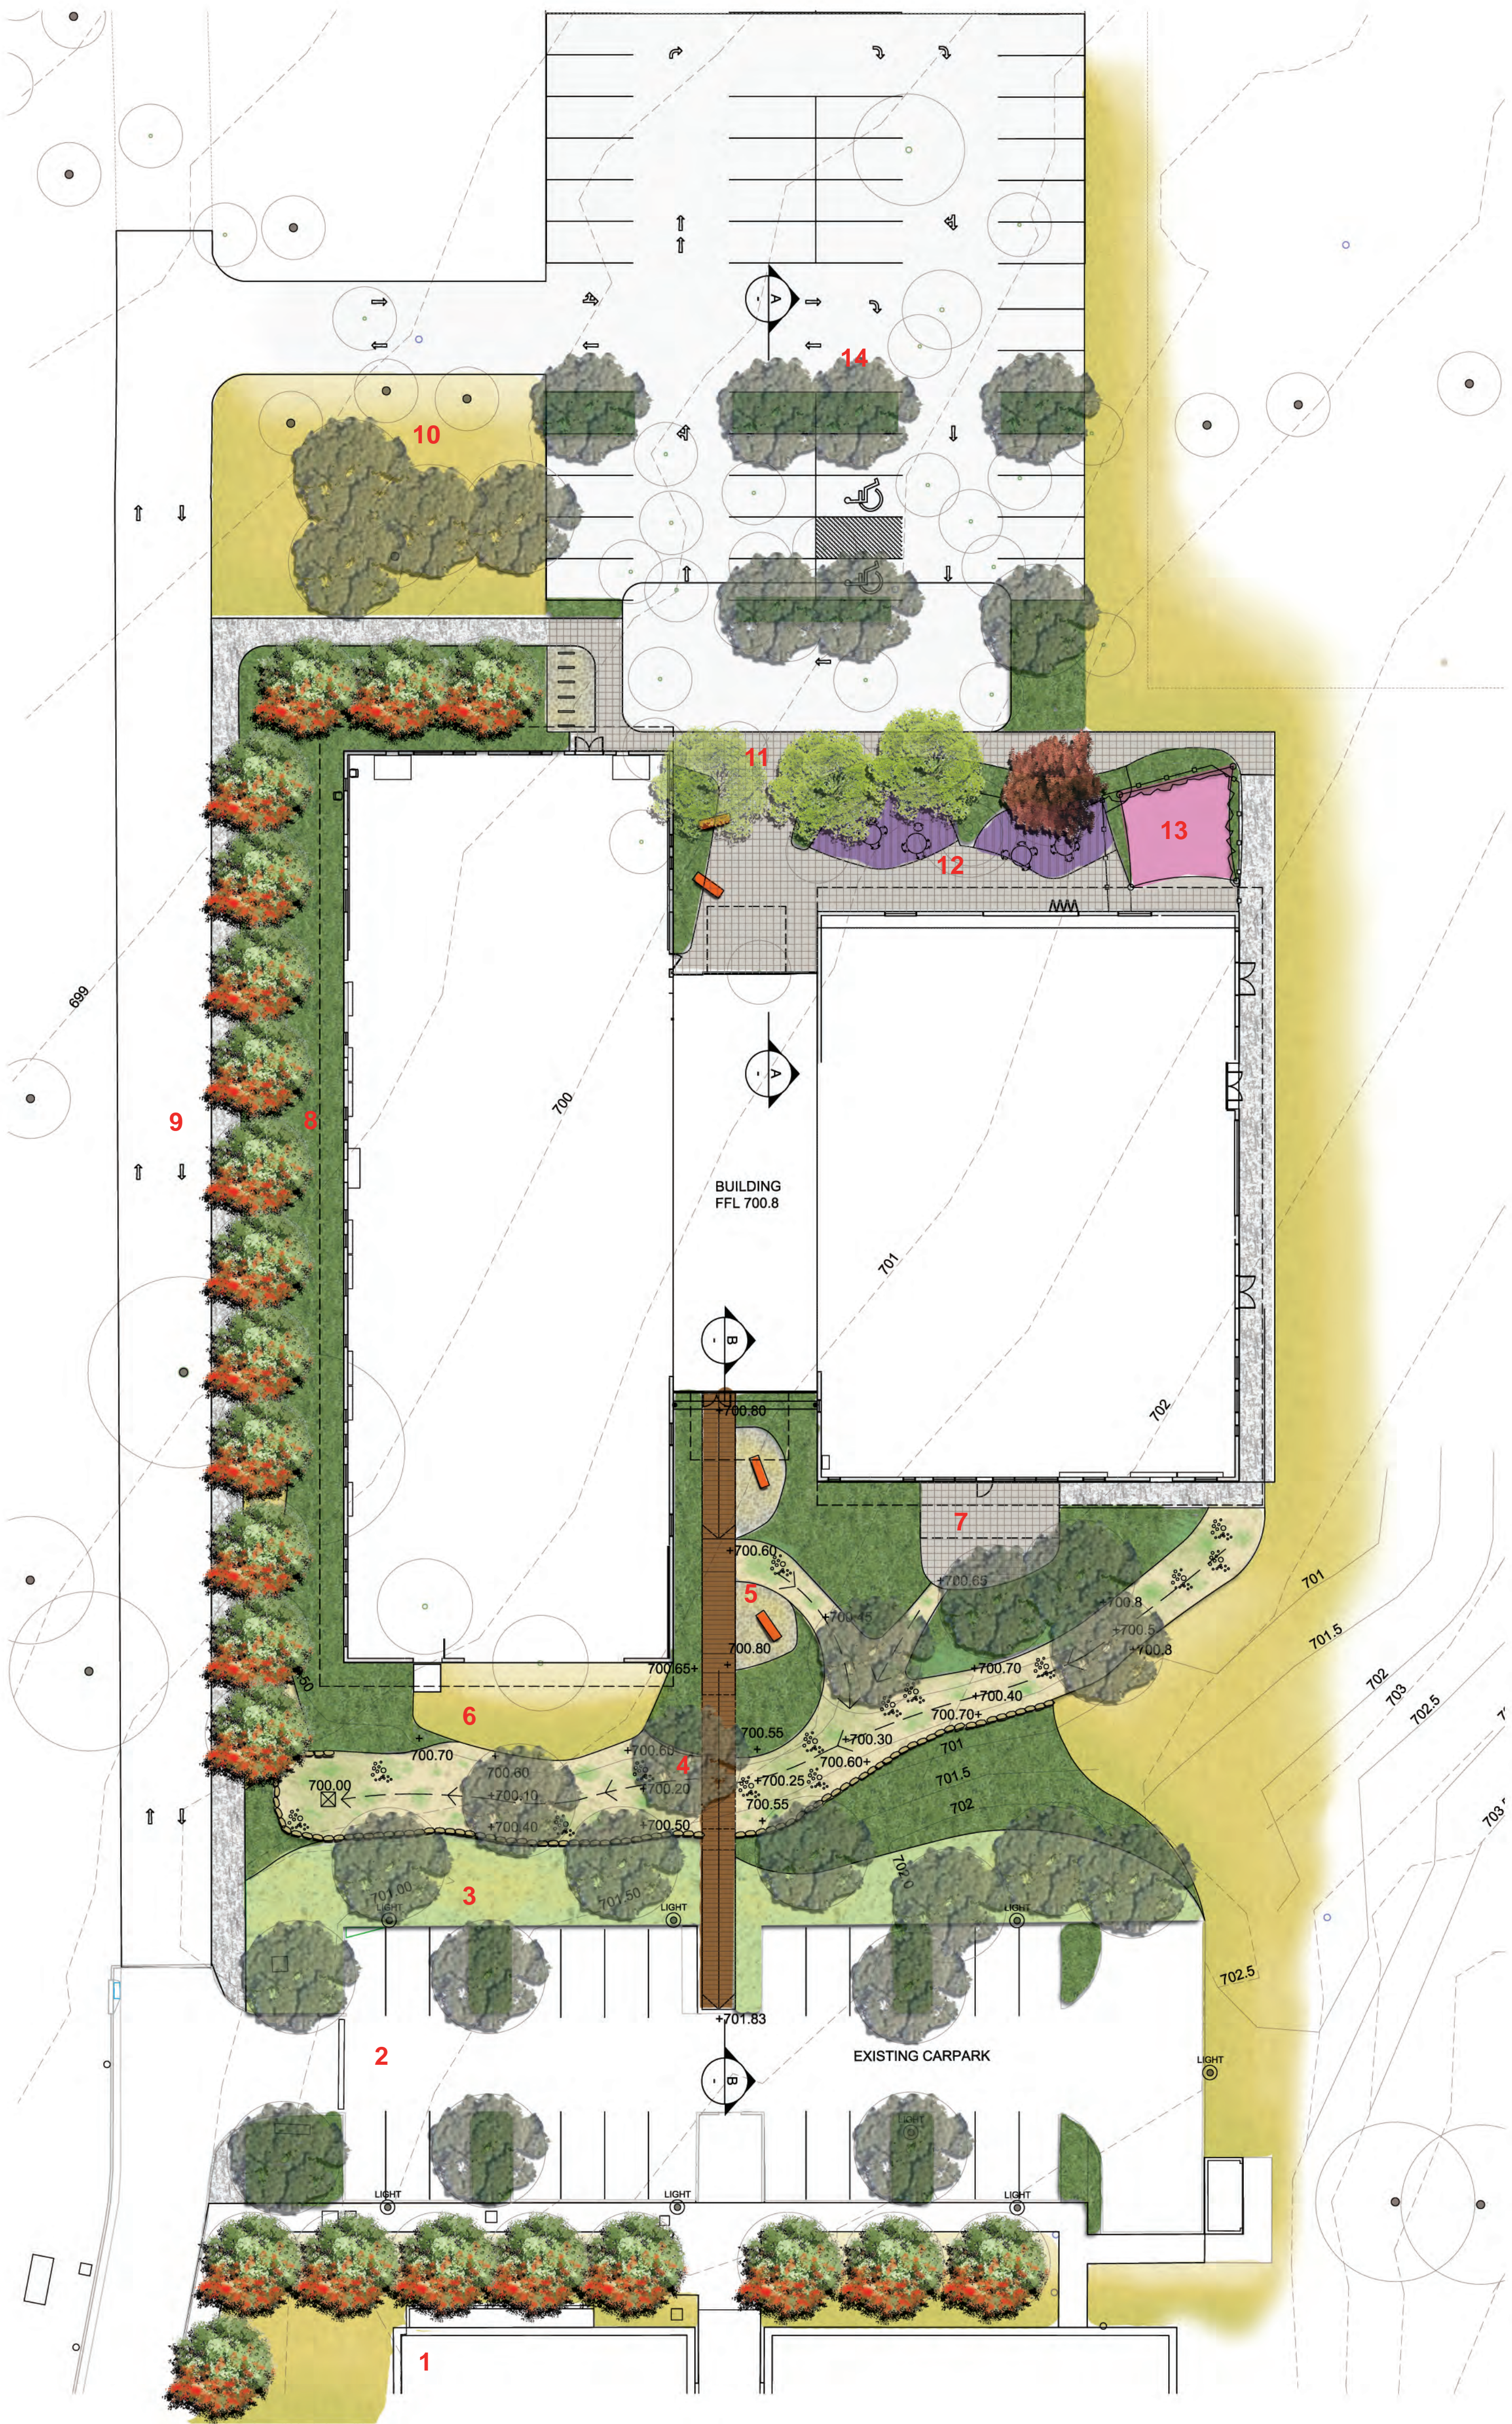

LEGEND

	EXISTING CONTOURS
	PROPOSED CONTOURS
	EXISTING TREES REMOVED
	EXISTING TREES RETAINED
	NATIVE TREE PLANTING
	DECIDUOUS FEATURE TREES
	1200 HIGH SAFETY FENCE
	SEATING
	PAVED AREA
	CONCRETE PATH BROOM FINISH
	BITUMEN
	PERGOLA
	PLAY SPACE
	CONCRETE BOARDWALK
	MASS PLANTING BED
	PROPOSED DRY CREEK BED/ RAIN GARDEN
	EXISTING RAINGARDEN
	TURF
	STACKED ROCK RETAINING WALL
	BIKE RACK
	GRAVEL

PLANT SPECIES LIST


Rain Garden



Native grasses




Native shrubs

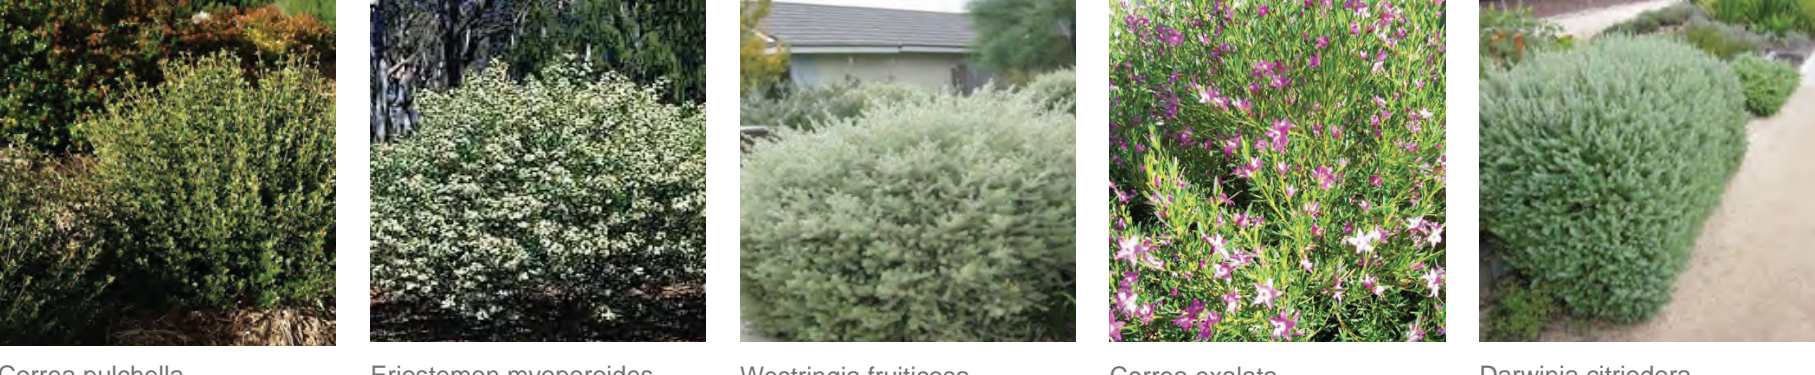


Native ground covers



Native trees

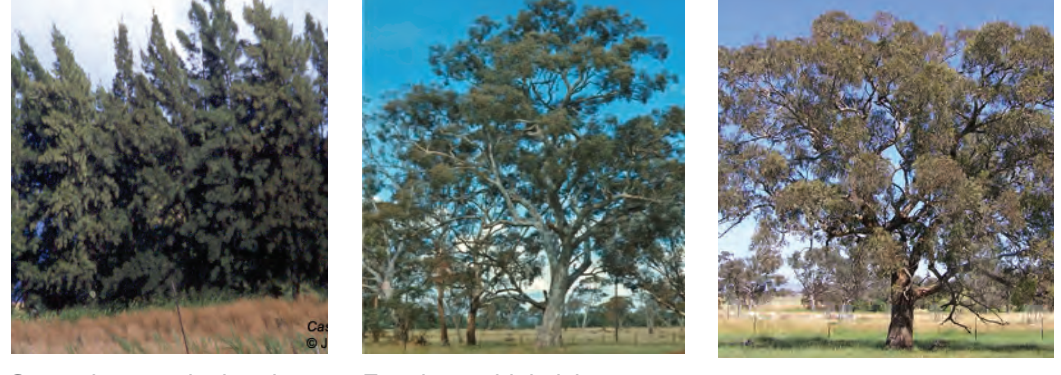

Exotic trees

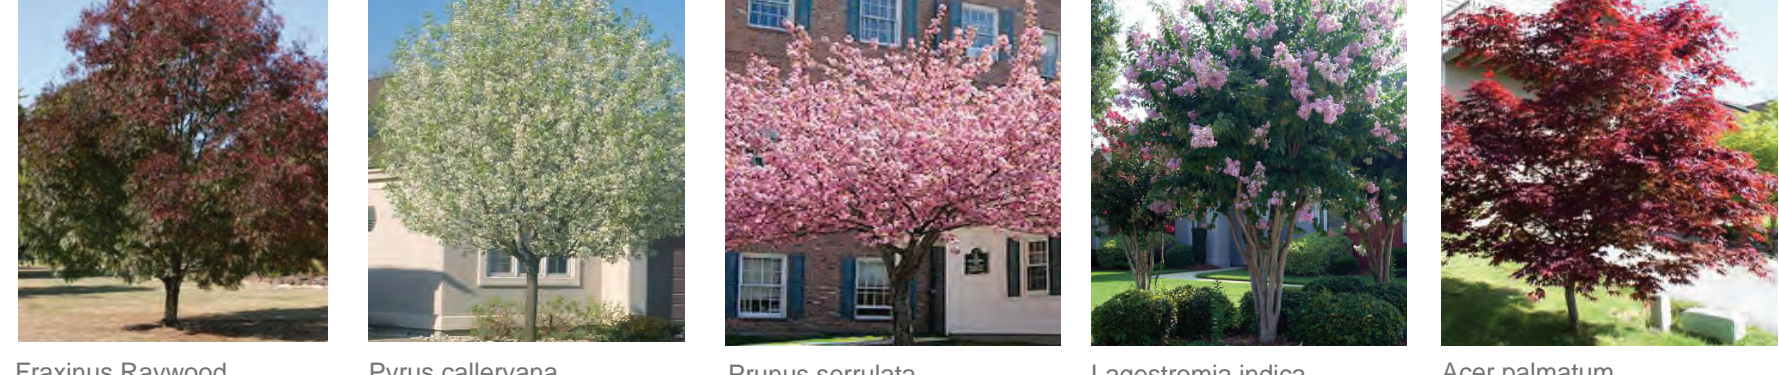

DESIGN NOTES

- EXISTING DENTAL TEACHING BUILDING
- EXISTING CAR PARK
- EXISTING RAINGARDEN THAT MANAGES STORMWATER RUNOFF FROM DENTAL BUILDING CARPARK
- CONCRETE SLEEPER 'BRIDGE' ACROSS NEW RAINGARDEN
- INFORMAL SITTING AREA AMONGST NATIVE GARDEN
- OUTDOOR "GRASSED" COURTYARD TO GYMNASIUM
- STAFF COURTYARD WITH SEATING AND NATIVE GARDEN OUTLOOK
- EMBANKMENT BETWEEN FOOTPATH AND BUILDING IS MAXIMUM 1 IN 3 GRADIENT AND PLANTED WITH LOW SHRUBS AND GROUNDCOVERS
- PEDESTRIAN FOOTPATH LINED WITH CLARET ASH TO BE CONSISTENT WITH THE TREATMENT LEADING TO THE DENTAL BUILDING
- GRASSED AREAS ADJOINING BUILDING TO BE PLANTED WITH INFORMAL GROUPS OF NATIVE TREES
- ENTRY FORECOURT TO INCLUDE PAVING, SEATING, ORNAMENTAL PLANTING AND SIGNAGE
- CAFE COURTYARD EDGED WITH LOW SHRUBS AND PERGOLA OVER FOR USE BY CAFE AND SHOP PATRONS
- CHILDRENS PLAY SPACE WITH SHADE SAIL AND PERIMETER FENCE
- CARPARK LANDSCAPE TO INCLUDE NATIVE SHADE TREES WITH NATIVE GRASS UNDERPLANTINGS



SECTION AA  
1:100



SECTION BB  
1:100

LANDSCAPE CONCEPT PLAN

Project: CSU BATHURST  
Client: Brewster Hjorth Architects  
Date: 31.08.12  
Drawing No: LC01  
Revision: B  
Scale: 1:250 @ B1  
0 2.5 5 10 15m

TaylorBrammer

Taylor Brammer Landscape Architects Pty Ltd  
26 Moore Street / PO Box 3064 Ausimier NSW 2515  
Tel: +61 2 4267 5085 Fax: +61 2 4267 4826  
Email: southcoast@taylorbrammer.com.au