

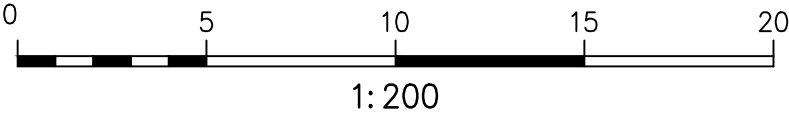


MGA

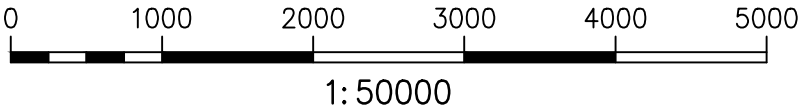


SEE SHEET 2

SEE 32333DT

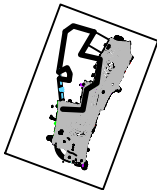

E	00/00/00	-	00	THIS IS THE PLAN REFERRED TO IN MY LETTER DATED: - Registered Surveyor NSW	 Registered Surveyors NSW www.lockleylandtitlesolutions.com.au	L1, 810 Pacific Highway Gordon NSW 2072 PO BOX 400 Gladesville NSW 1675 P 02 9879 6077 F 02 9879 7143	Client HYDROX NOMINEES Drawing title PLAN SHOWING LOCATION OF WINDALE (OFFSET LAND) ADJACENT OF LOTS 10-14 DP1013486, PACIFIC HWY, BENNETTS GREEN/WINDALE	datum	project number	reference number
D	00/00/00	-	00					AHD	-	40231-Site
C	00/00/00	-	00					site Area	scale	date of survey
B	00/00/00	-	00					m ²	1:50000@A3	24-10-2013
Revision	Date	Description	Reference					LGA	SHEET	
								LAKE MACQUARIE	OF 2	1

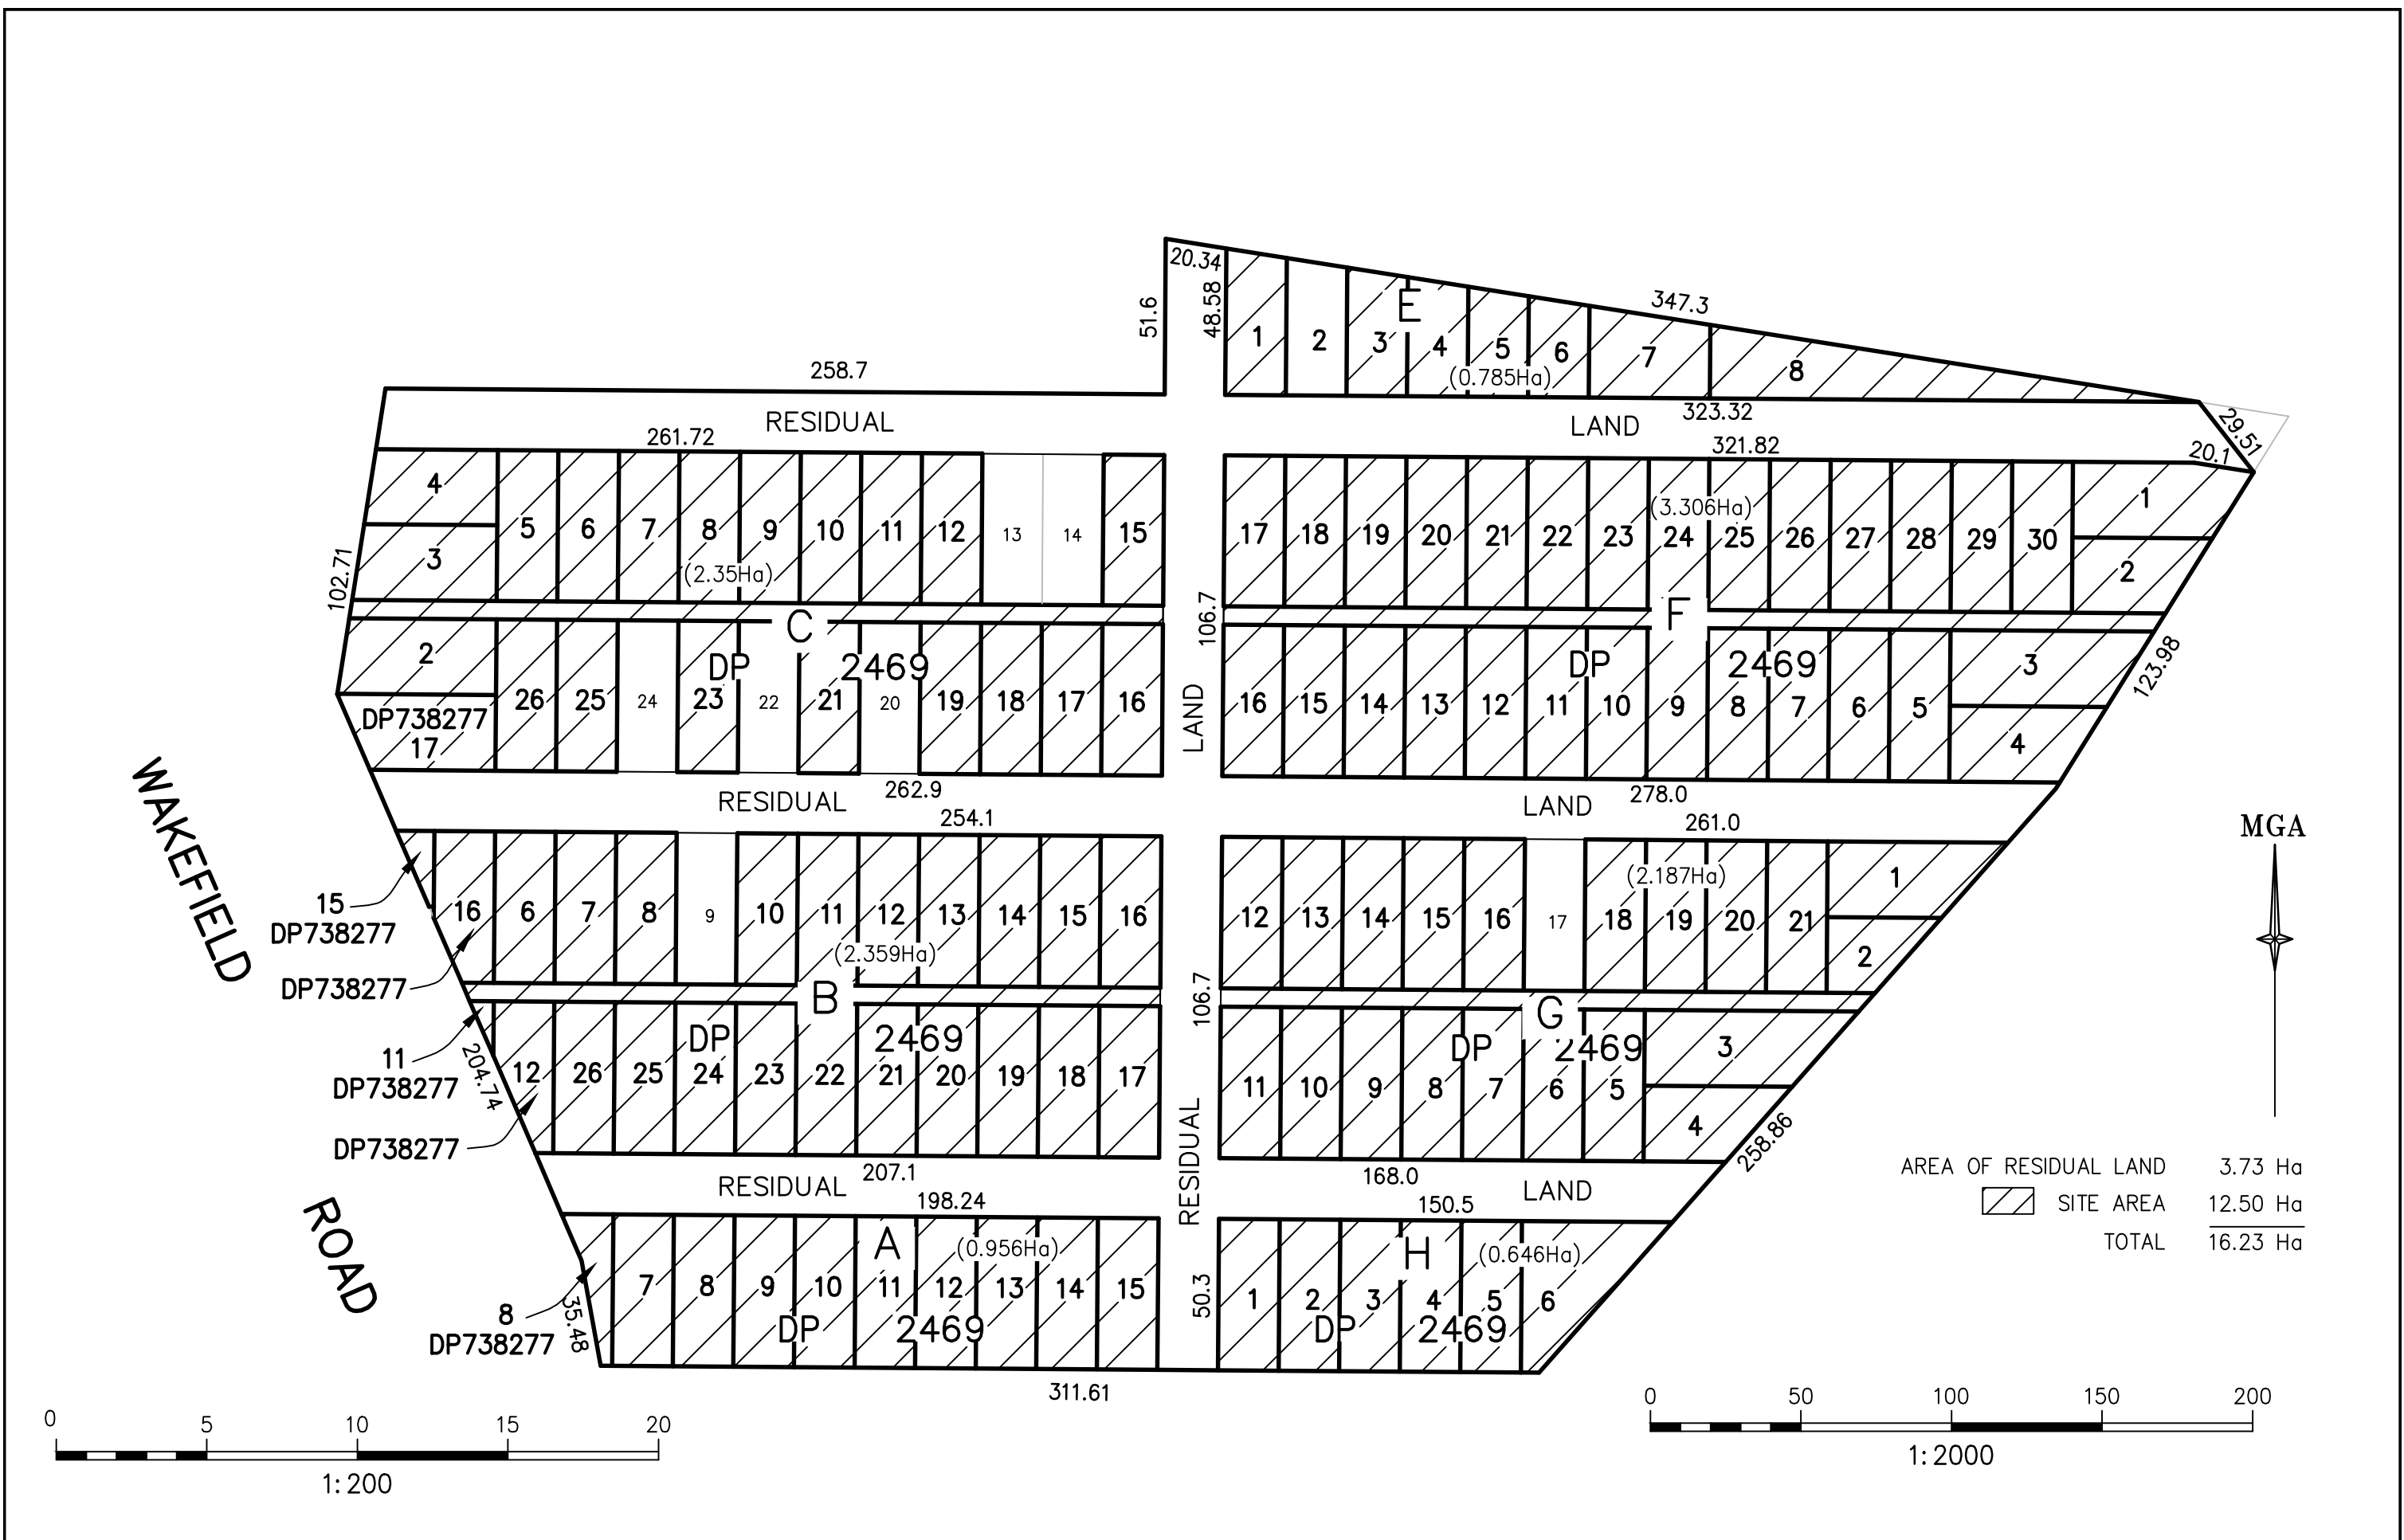

E	00/00/00	-	00	THIS IS THE PLAN REFERRED TO IN MY LETTER DATED: - Registered Surveyor NSW	 Registered Surveyors NSW www.lockleylandtitlesolutions.com.au	L1, 810 Pacific Highway Gordon NSW 2072 PO BOX 400 Gladesville NSW 1675 P 02 9879 6077 F 02 9879 7143	Client HYDROX NOMINEES Drawing title PLAN OF WINDALE OFFSET LAND WAKEFIELD ROAD, WAKEFIELD	datum	project number	reference number
D	00/00/00	-	00					AHD	-	40231-Site
C	00/00/00	-	00					site Area	scale	date of survey
B	00/00/00	-	00					m ²	1:2000 @A3	24-10-2013
Revision	Date	Description	Reference					LGA	SHEET	
								LAKE MACQUARIE	OF	1
									2	SHEETS