


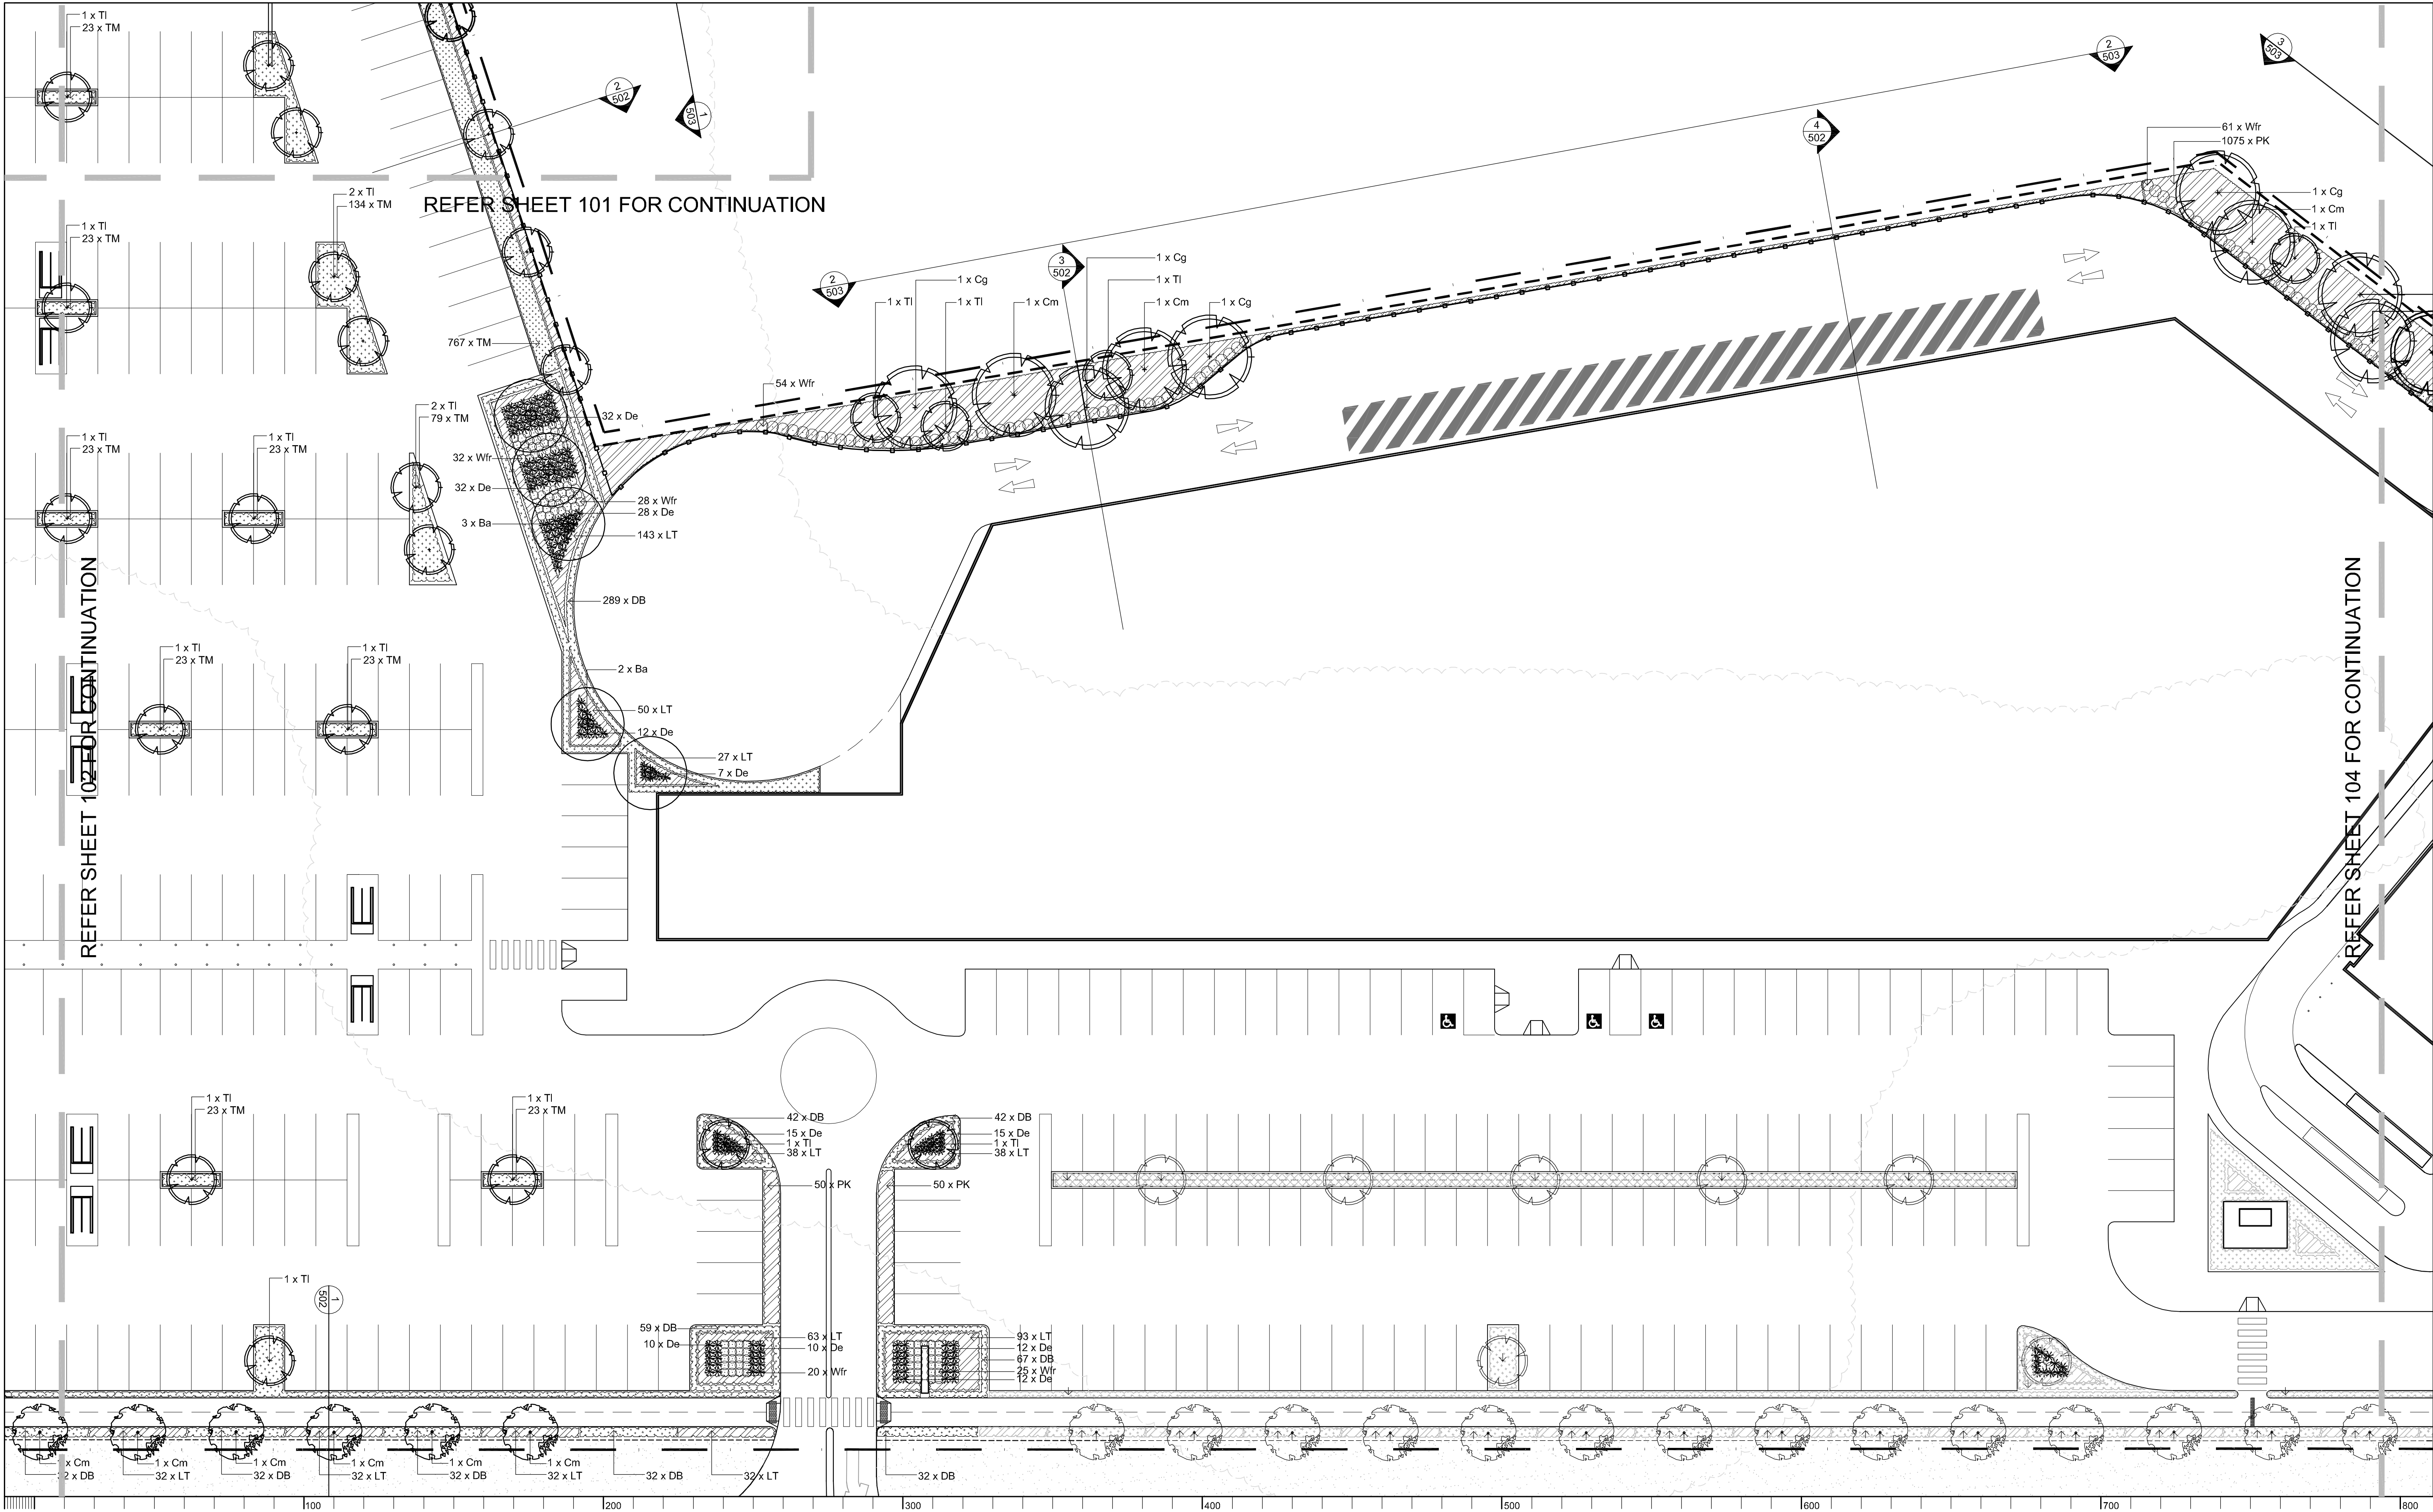

© 2012 Site Image (NSW) Pty Ltd. ABN 44 801 262 380. All rights reserved. This drawing is copyright and shall not be reproduced or copied in any form or by any means (graphic, electronic or mechanical including photocopy) without the written permission of Site Image Pty Ltd. Any license, expressed or implied, to use this document for any purpose what so ever is restricted to the terms of the written agreement between Site Image (NSW) Pty Ltd and the instructing party.

The contractor shall check and verify all work on site (including work by others) before commencing the landscape installation. Any discrepancies are to be reported to the Project Manager or Landscape Architect prior to commencing work. Do not scale this drawing. Any required dimensions not shown shall be referred to the Landscape Architect for confirmation.

Issue	Revision Description	Drawn	Check	Date
H	AMENDED LANDSCAPE	JM	NM	30.01.2015
G	POST JRPP ISSUE	JEF	NM	20.01.2015
F	ARCHITECTURAL COORDINATION	JM	NM	29.09.2014
E	ADDITIONAL LANDSCAPING AREAS	DB	NM	20.04.2012
D	ARCHITECTURAL COORDINATION	AS	NM	13.04.2012
C	ARCHITECTURAL COORDINATION	AS	NM	30.03.2012
B	DRAFT FOR COUNCIL COMMENT	DB	NM	05.03.2012
A	FOR COMMENT	AS	NM	01.03.2012

LEGEND

Site Boundry

Extent of DA Works

Proposed Tree
(Refer to Plant Schedule)

Shrubs & Accents
(Refer to Plant Schedule)

Groundcover/ Grasses
(Refer to Plant Schedule)

Turf

Planting Matrix
(Refer to Plant Schedule & Details)

Grass Stabilisation
Paving Turf

Mulch

Timber Edge

Existing Trees
Subject to
Removal

SITE IMAGE

Landscape Architects
Level 1, 3-5 Baptist Street
Redfern NSW 2016
Australia
Tel: (61 2) 8332 5600
Fax: (61 2) 9698 2877
www.siteimage.com.au

Client:
Hydrox Nominees Pty Ltd

Project:
MASTERS HOME IMPROVEMENT
Pacific Highway
Windale/ Bennetts Green

Drawing Name:
Landscape Plan

PRELIMINARY

Scale: 1:250 @ A1
Job Number: **SS11-2409**
Drawing Number: **103**
Issue: **H**