


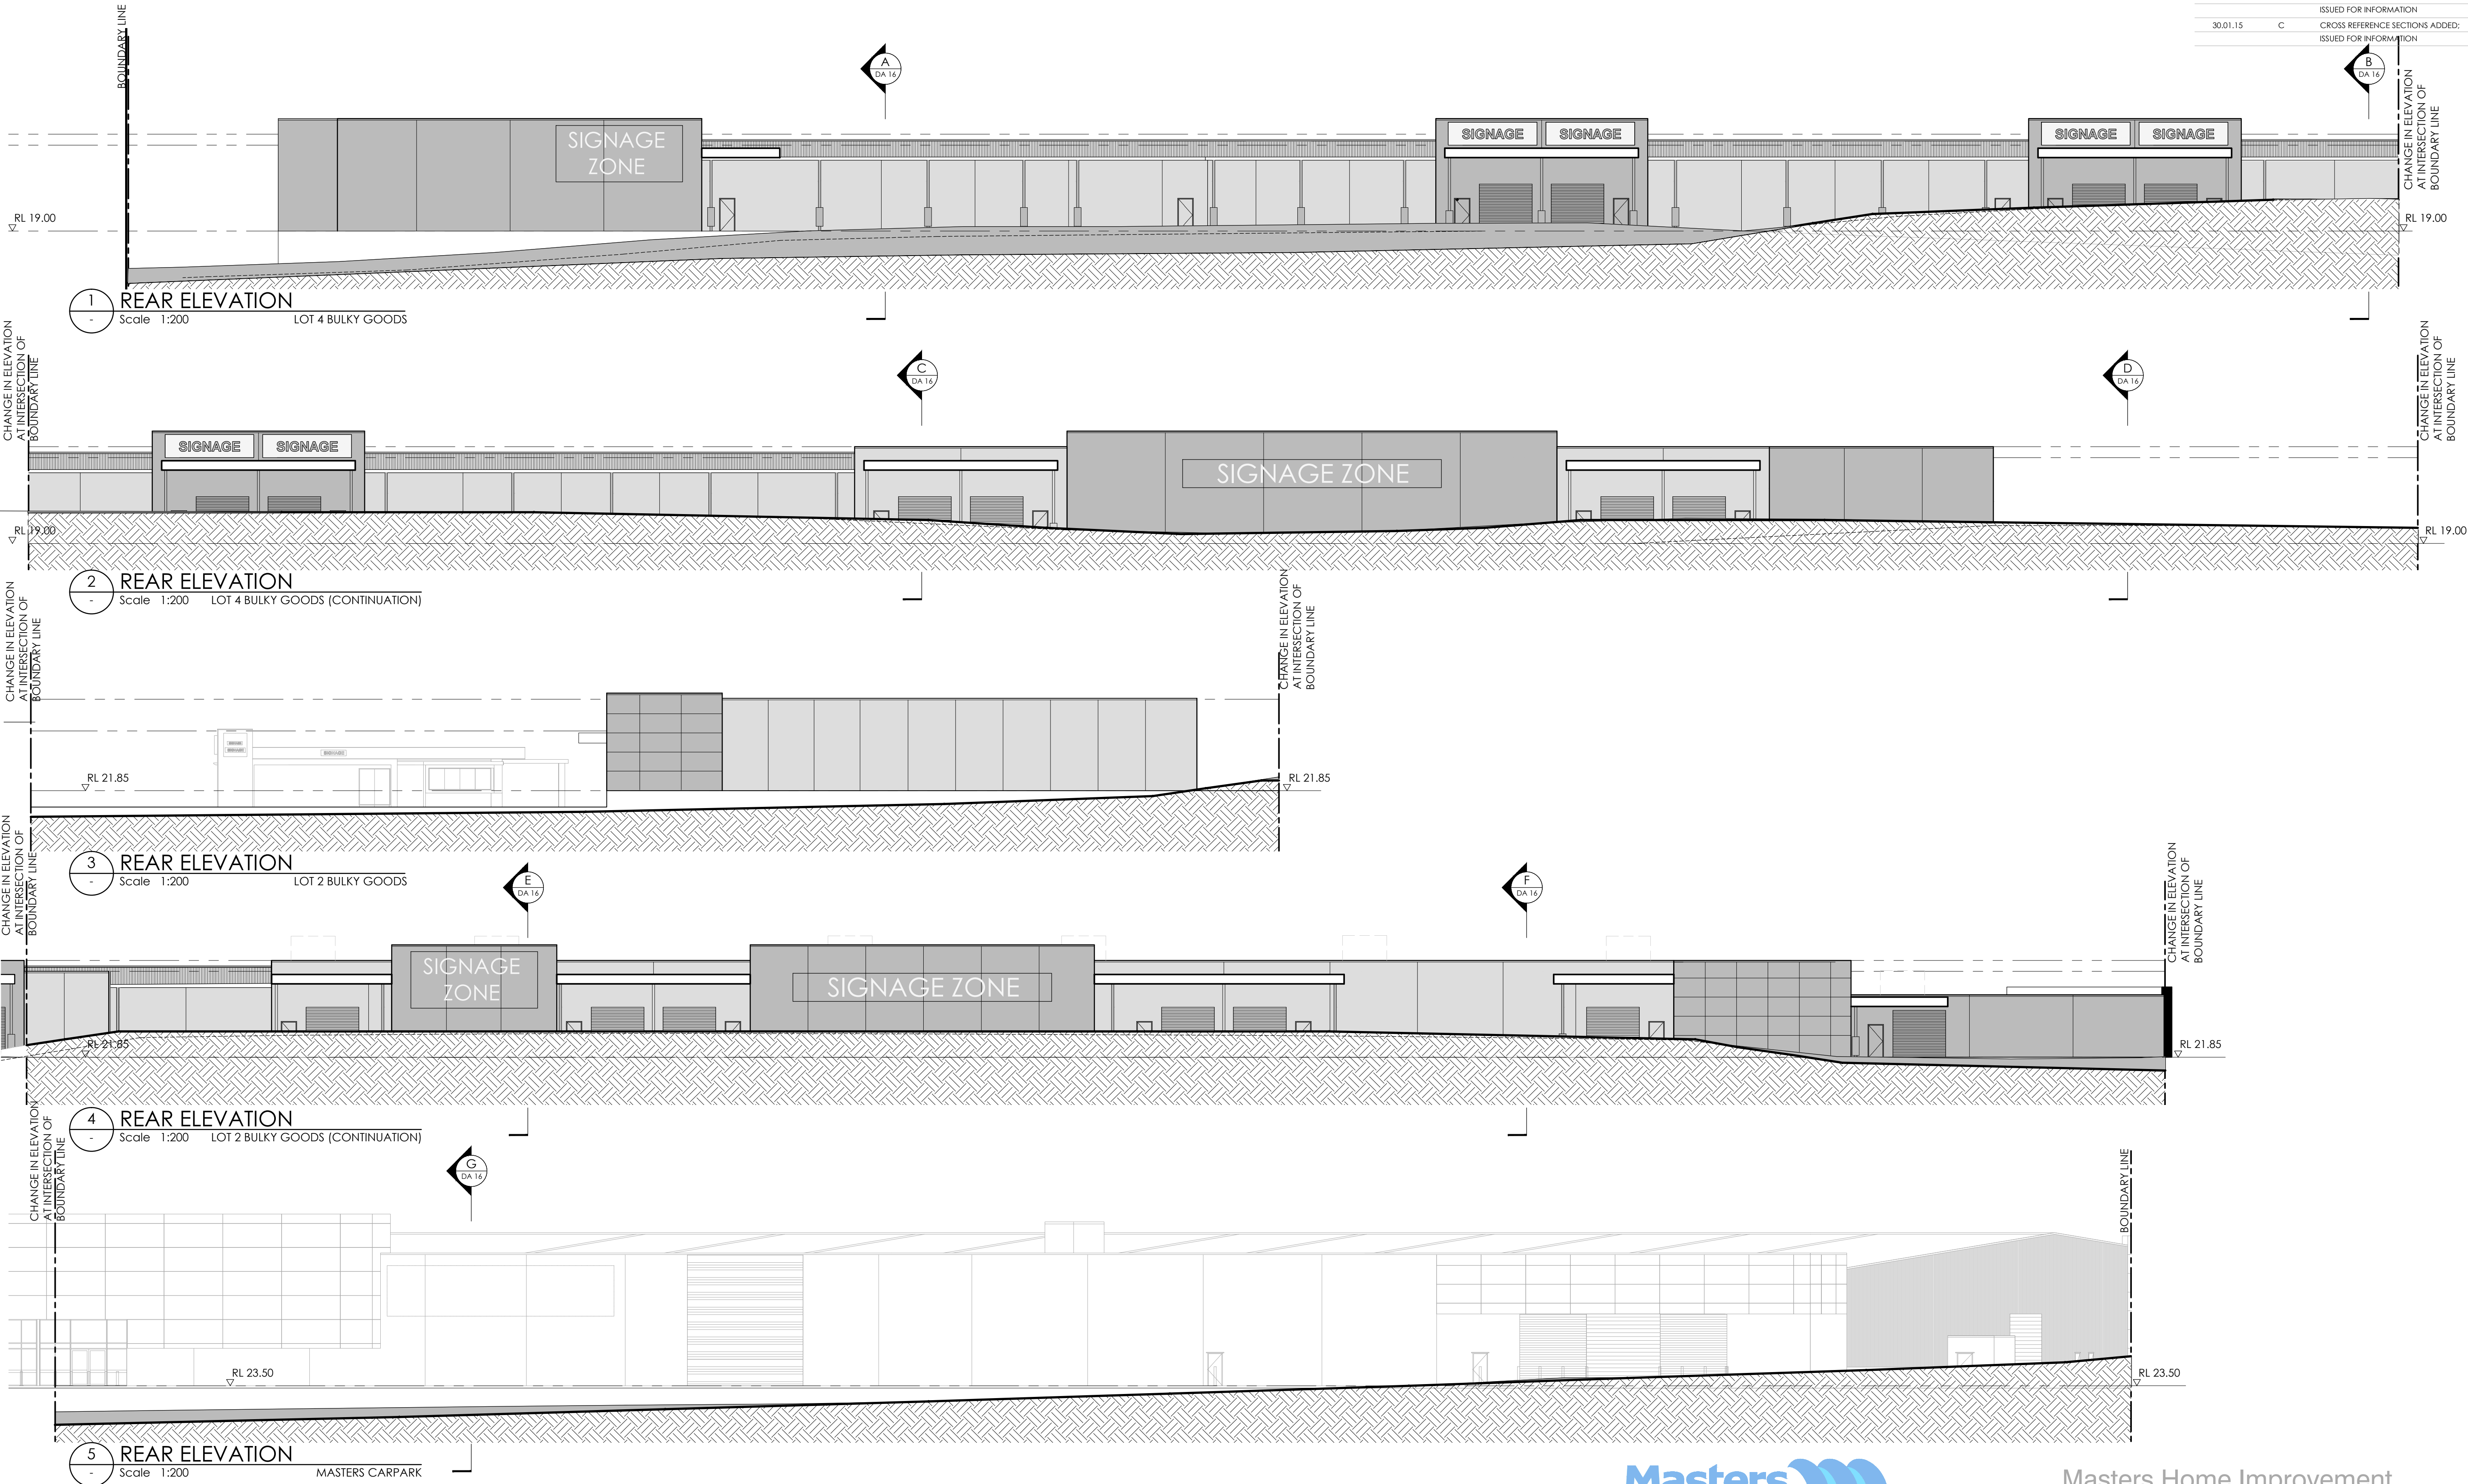

THIS DRAWING AND DESIGN IS SUBJECT TO COPYRIGHT AND MAY NOT BE REPRODUCED WITHOUT PRIOR WRITTEN CONSENT OF LEFFLER SIMES ARCHITECTS

DATE	ISSUE	AMENDMENT	CHK
09.01.15	A	ISSUED FOR INFORMATION	SJ
28.01.15	B	LOT 2 BULKY GOODS BUILDING FLOOR LEVEL CHANGED; RETAINING WALLS ADDED; ISSUED FOR INFORMATION	IGM
30.01.15	C	CROSS REFERENCE SECTIONS ADDED; ISSUED FOR INFORMATION	SJ



Overall Rear Elevations



Masters Home Improvement
4B South Street, Windale, NSW