


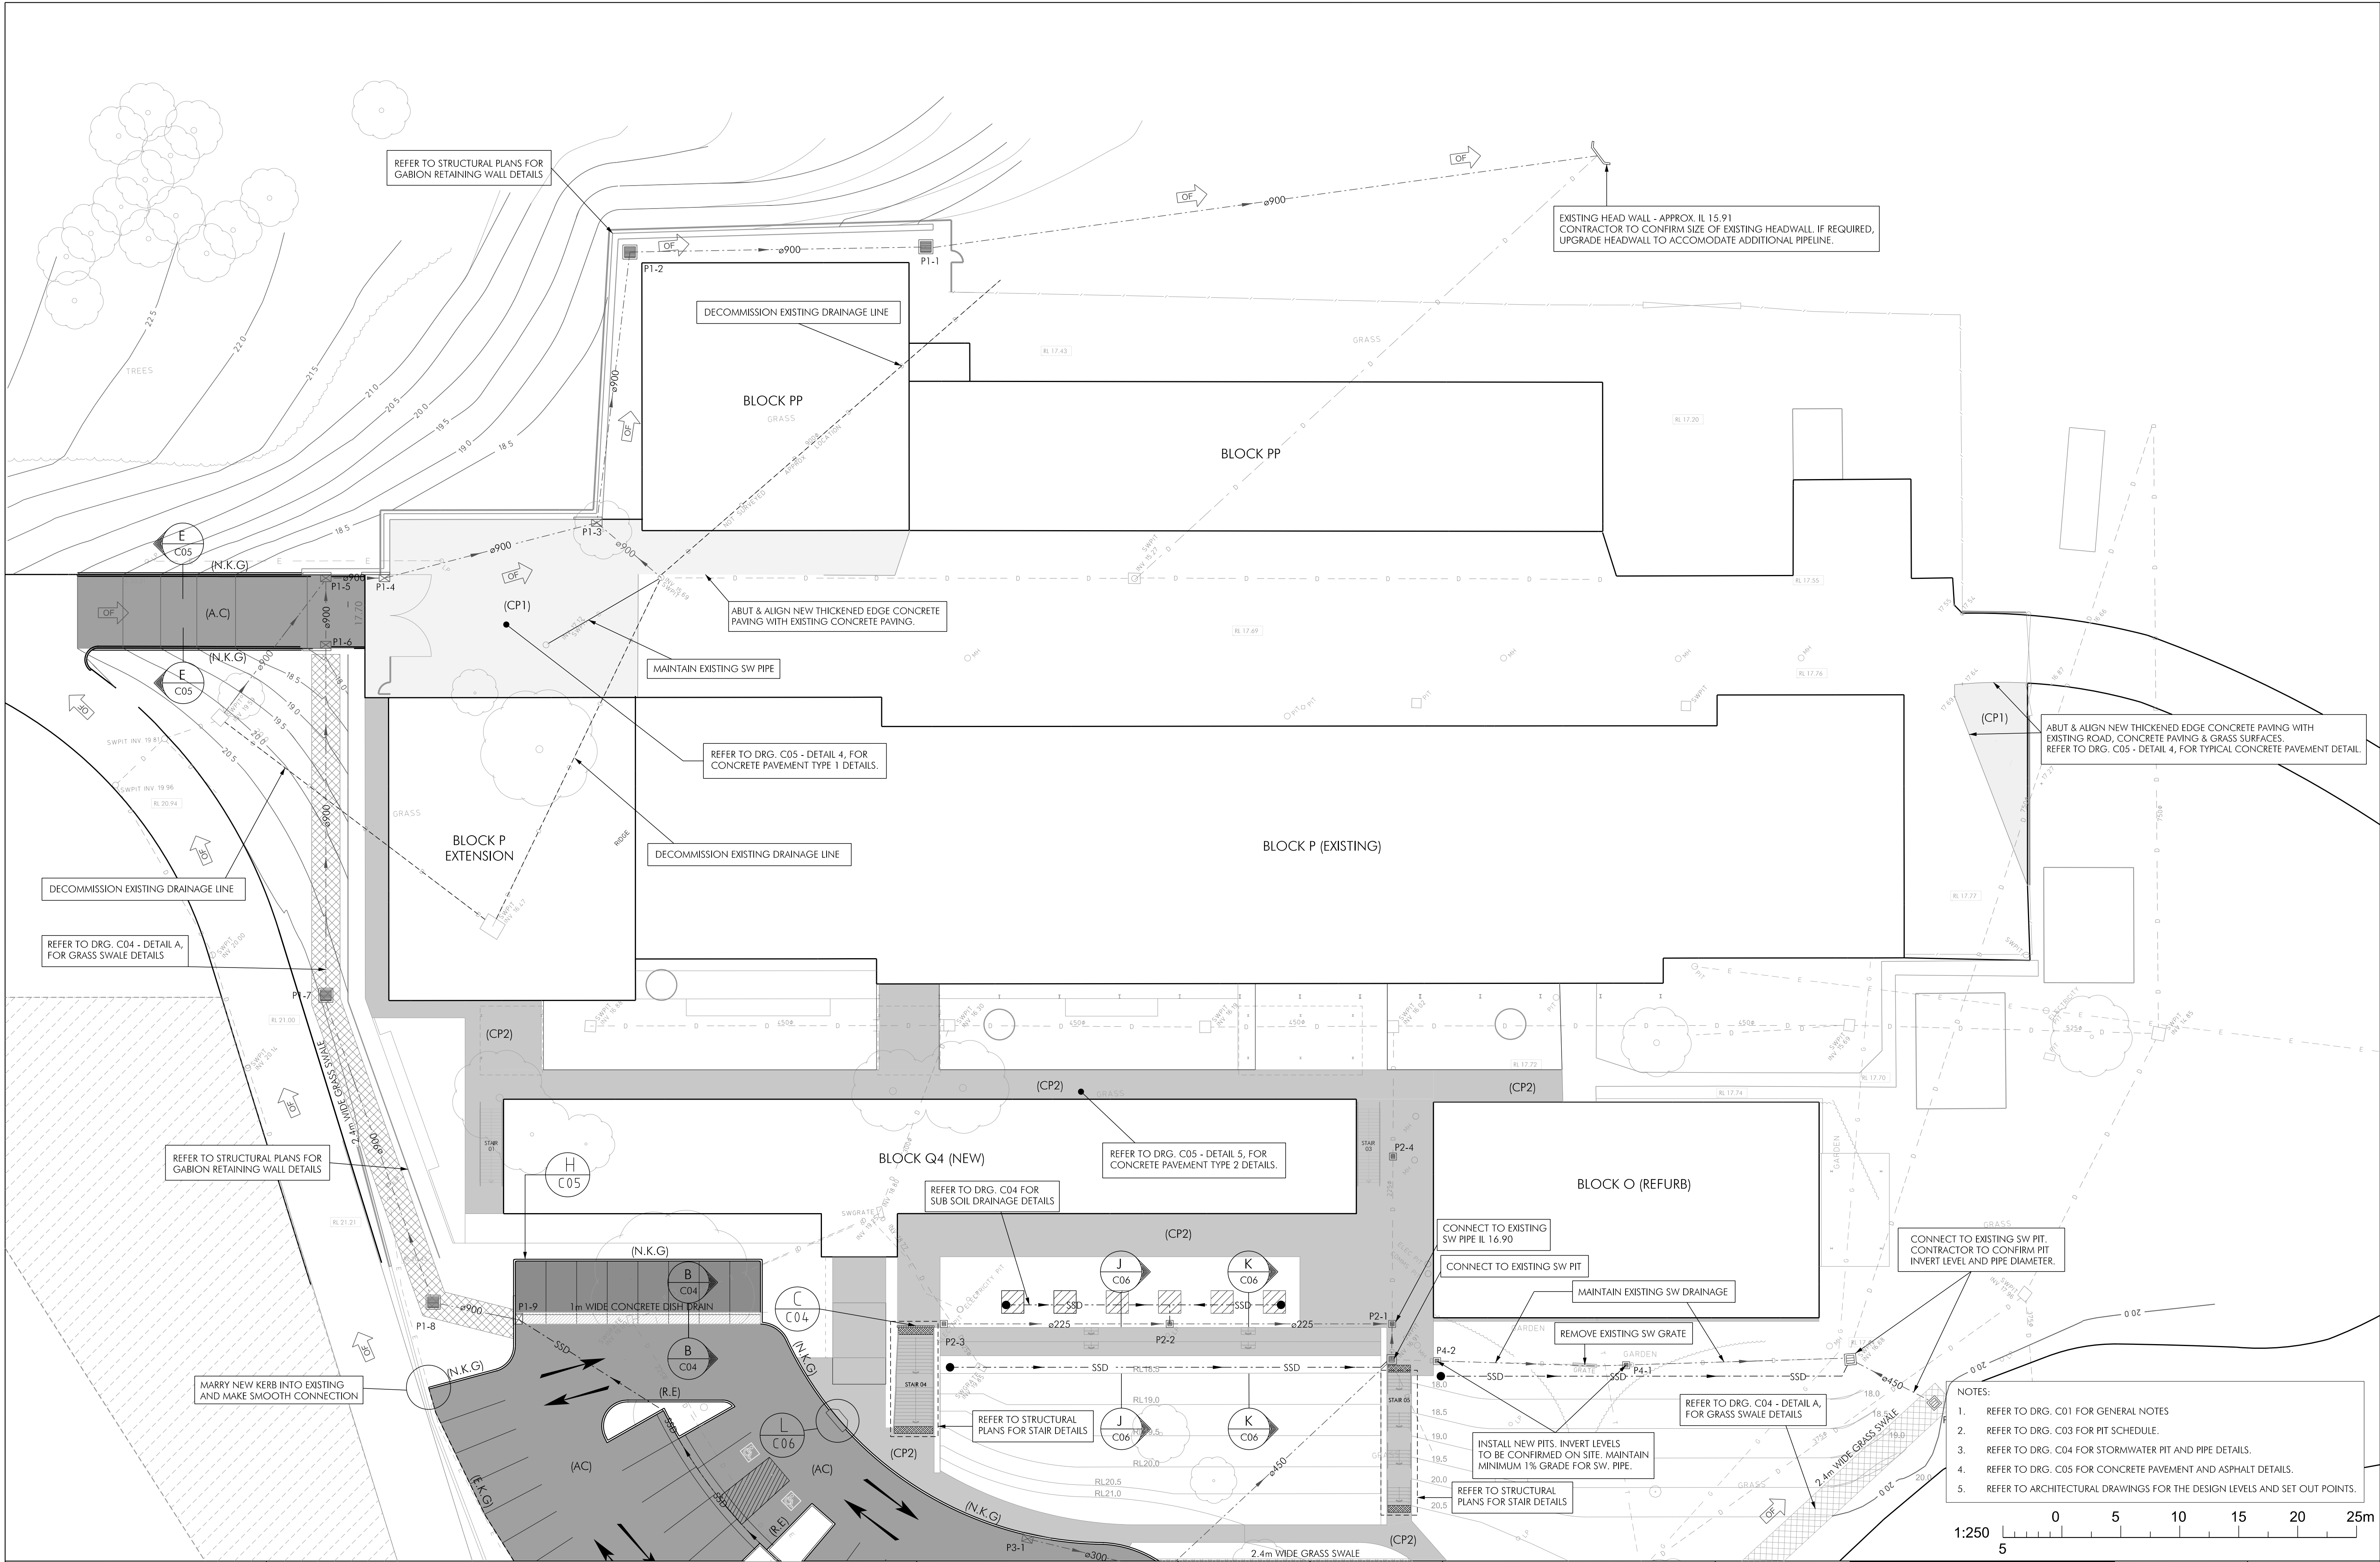

1 The Government Architect's Office, a division of the Department of Finance & Services (the Department) shall not be liable or responsible for any loss or damage arising out of the conversion of any electronic document, data or program to any other format or medium, or arising out of any modification or changes that occur in the handling or use of the electronic document, data or program.

2 The recipient or user of any electronic document, data or program is solely responsible for ascertaining its accuracy and its suitability for their purposes.

3 The Department uses virus scanning software to prevent file and system virus attacks but gives no warranty. The recipient or user is solely responsible for their own virus protection.

LEGEND	
	PROPOSED SW GRATED PIT
	KERB INLET PIT WITH 2.4m LINEL AND ENVIROPOD
	PROPOSED SW PIPE (DIA. INDICATED ON PLAN)
	1m WIDE DISH DRAIN (DD)
	NEW KERB AND GUTTER
	EXISTING KERB AND GUTTER
	GRASS SWALE
	OVERLAND FLOW
	100mm DIA. SUB-SOIL DRAINAGE / FLUSH POINT
	ASPHALT CONCRETE (AC)
	CONCRETE PAVEMENT (CP1)
	CONCRETE PAVEMENT (CP2)


REVISION		
ISS	DATE	COMMENT
-	17/07/2013	TENDER ISSUE

STRUCTURAL GOVERNMENT ARCHITECTS OFFICE T 9372 8200 F 9372 8399	ARCHITECTURAL GOVERNMENT ARCHITECTS OFFICE T 9372 8411 F 9372 8399
ELECTRICAL GOVERNMENT ARCHITECTS OFFICE T 9372 8253 F 9372 8133	LANDSCAPE GOVERNMENT ARCHITECTS OFFICE T 9372 8409 F 9372 8444
MECHANICAL GOVERNMENT ARCHITECTS OFFICE T 9372 8253 F 9372 8133	QUANTITY SURVEYOR GOVERNMENT ARCHITECTS OFFICE T 9372 8311 F 9372 8444
HYDRAULIC GOVERNMENT ARCHITECTS OFFICE T 9372 8202 F 9372 8133	PROJECT MANAGEMENT PROJECT MANAGEMENT GROUP T 9372 8556 F 9372 8556

Nsw Public Works

JOHN DIXON
NSW PUBLIC WORKS
DAMS AND CIVIL TECHNOLOGIES
LEVEL 13, MARKELL BUILDING 2-24 RAWSON PLACE
SYDNEY 2000 AUSTRALIA
PHONE (02) 9372 7808 FAX (02) 9372 7822

A division of the Department of Finance & Services
MICHAEL COLTUS-TROTTER
Director General

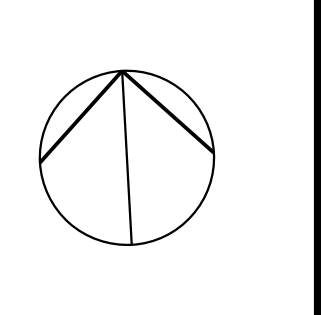

**TAFE KURRI KURRI CAMPUS
PLANT AND HEAVY VEHICLE
TRAINING CENTRE**

**PROPOSED SITE LAYOUT
SHEET 1 OF 2**

PLAN RM NO

SCALES
1:250@A1

DESIGNED
E. LIN

DRAFTED
D. LAM

PLOT DATE
17/07/2013

VERIFIED
J. GAN

REVISION

CONTRACT NUMBER
1301026

SHEET NO
C02