


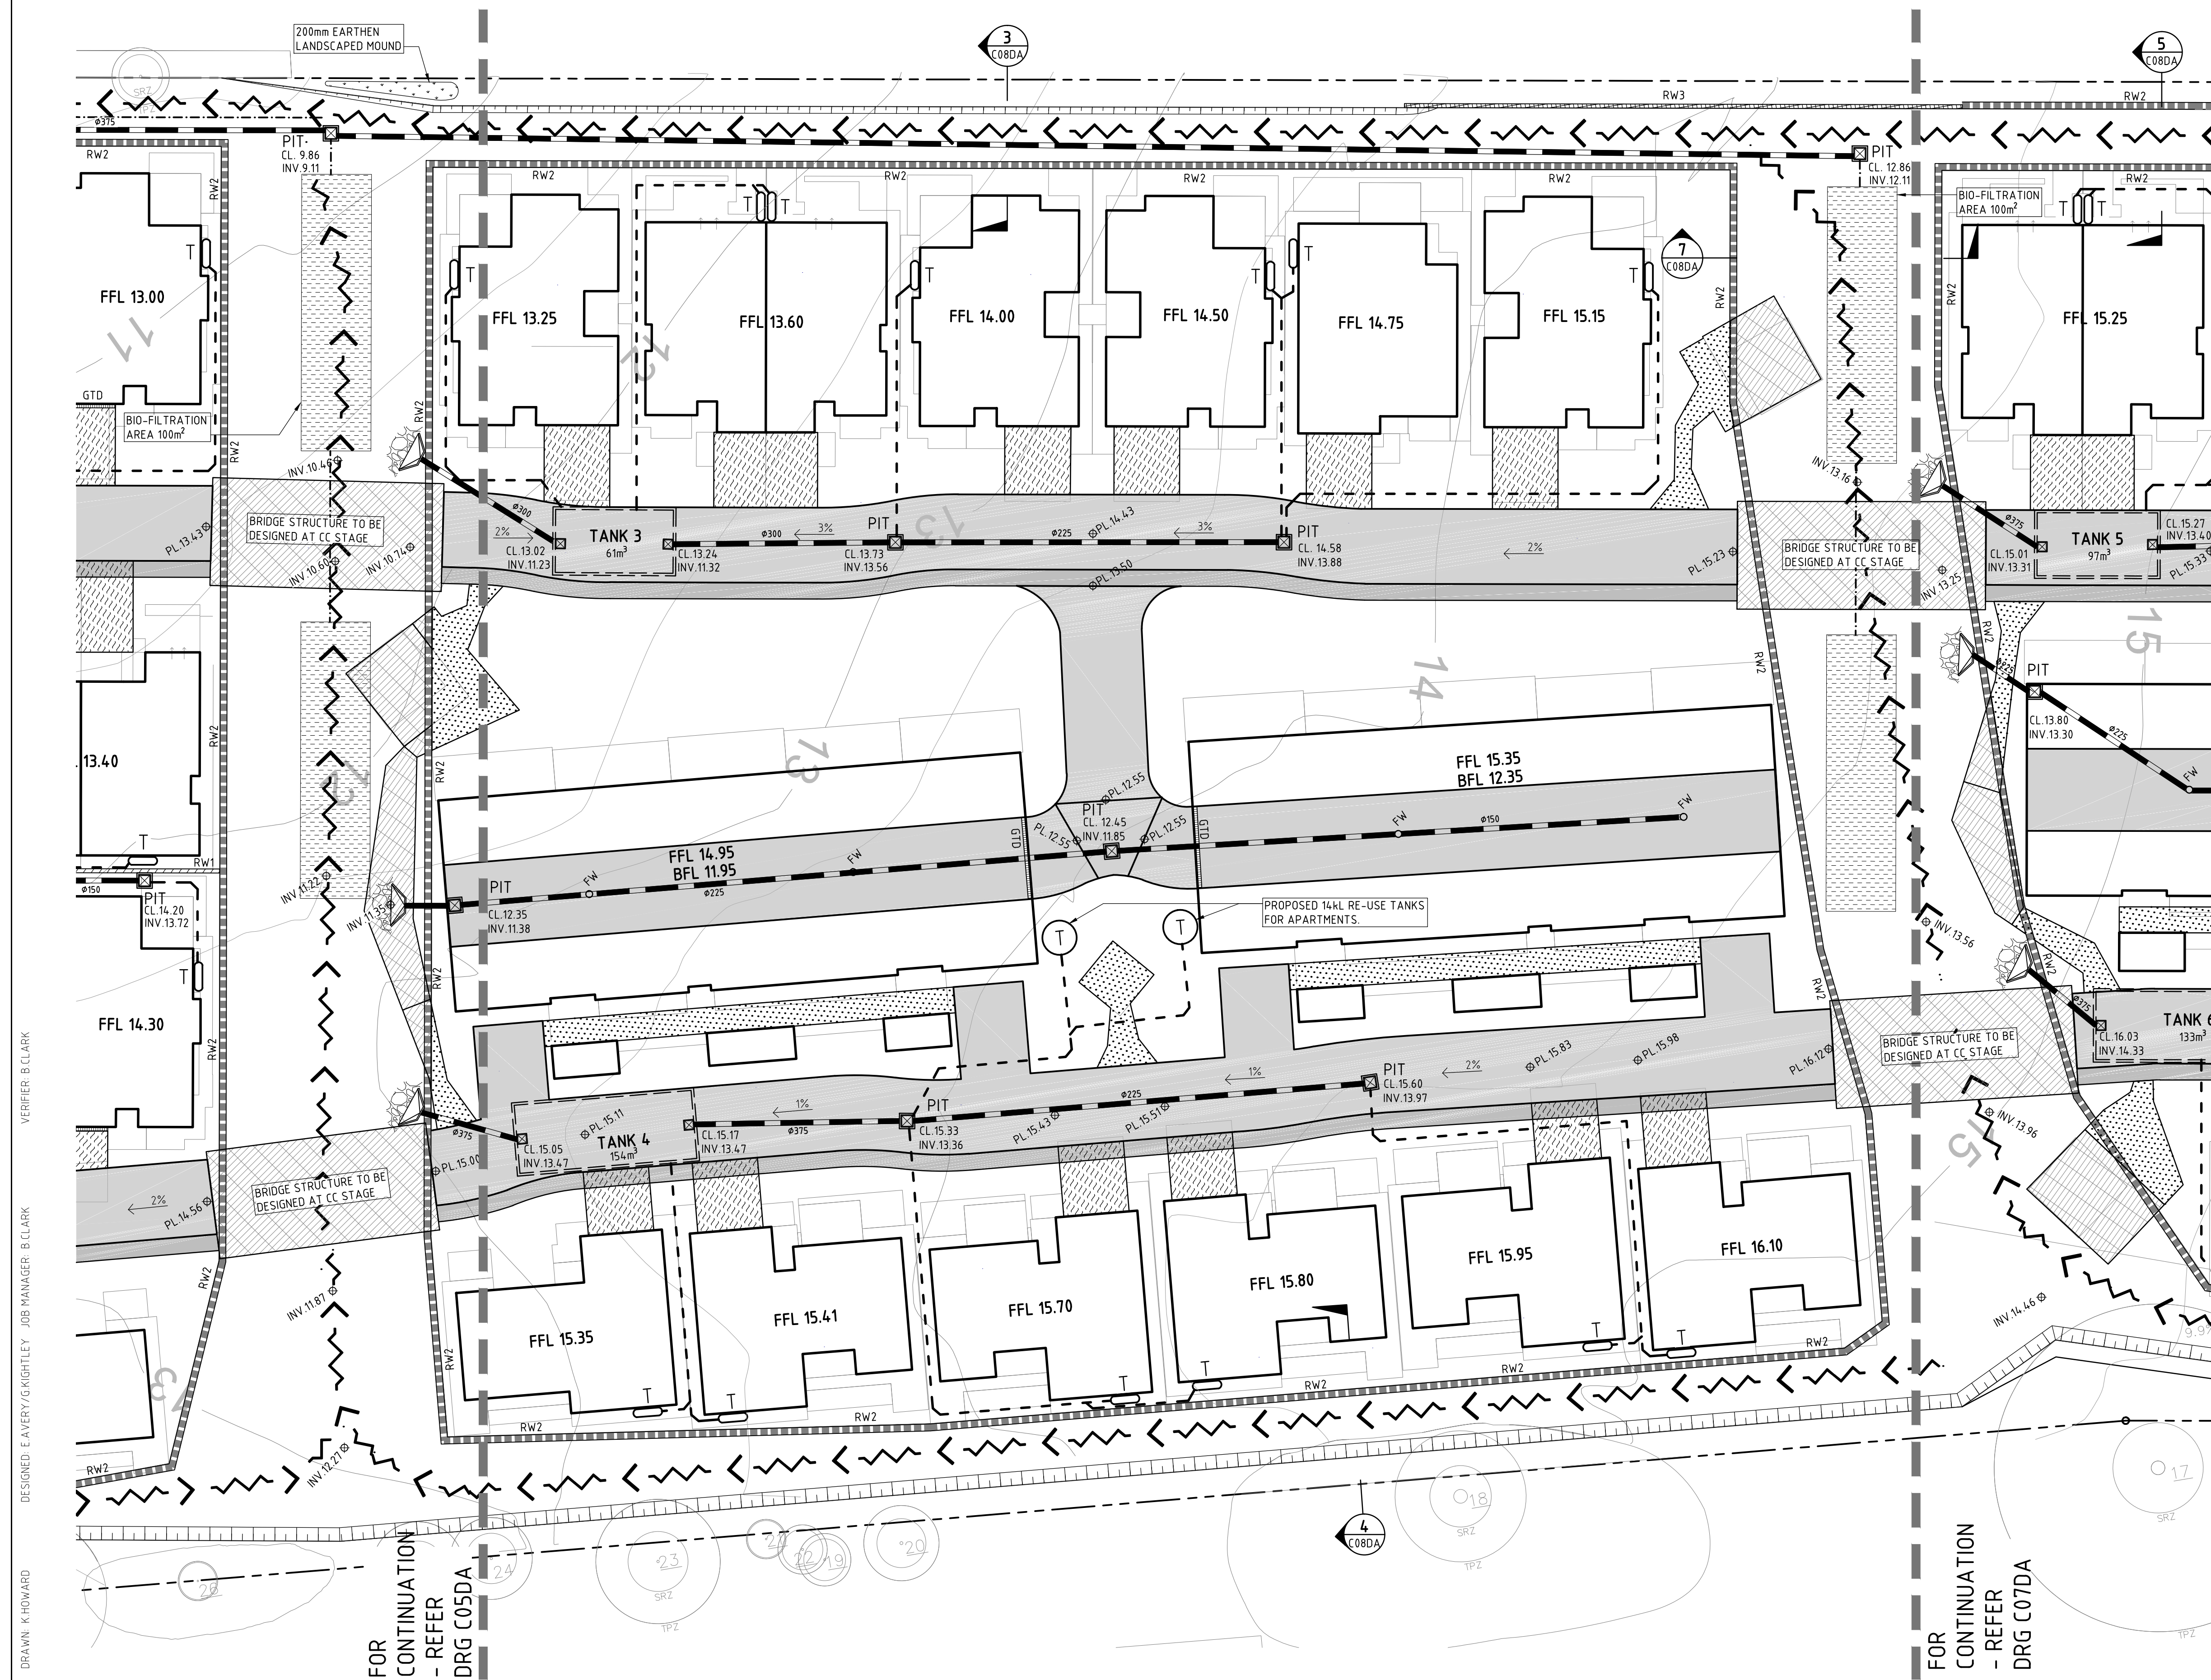

NOT FOR CONSTRUCTION

REVISION		DESCRIPTION				ISSUED	VER'D	APP'D	DATE	CLIENT	ARCHITECT			PROJECT	DRAWING TITLE	JOB NUMBER			
A		ISSUED FOR D.A.				K.H.	B.C.	E.A.	11.04.14	ELEEBANA SHORES RETIREMENT LIVING PTY LTD			ALL SETOUT TO ARCHITECT'S DRAWINGS, DIMENSIONS TO BE VERIFIED WITH THE ARCHITECT AND ON SITE BEFORE MAKING SHOP DRAWINGS OR COMMENCING WORK. NORTHROP ACCEPTS NO RESPONSIBILITY FOR THE USABILITY, COMPLETENESS OR SCALE OF DRAWINGS TRANSFERRED ELECTRONICALLY.	PROJECT	ELEEBA SHORES PROPOSED SENIORS LIVING RETIREMENT VILLAGE DEVELOPMENT 40 & 48 BURTON RD, MOUNT HUTTON	CONCEPT STORMWATER MANAGEMENT PLAN INSET B	NL130193		
B		RE-ISSUED FOR D.A.				K.H.	B.C.	E.A.	22.05.14									DRAWING NUMBER	REVISION
C		RE-ISSUED FOR D.A.				J.B.	B.C.	E.A.	05.06.14									C06DA	C
DRAWING NOT TO BE USED FOR CONSTRUCTION UNLESS VERIFICATION SIGNATURE HAS BEEN ADDED										THE COPYRIGHT OF THIS DRAWING REMAINS WITH NORTHROP CONSULTING ENGINEERS PTY LTD									