


CLIENT
ALBURY WODONGA
HEALTH /
DEPARTMENT OF
HEALTH

DESCRIPTION	
SITE CONTEXT - PROPOSED GROUND	
Project No	11714
Scale	Date
1 : 500 @B1	31.05.12
Drawing No	Revision
AB03-0001	K

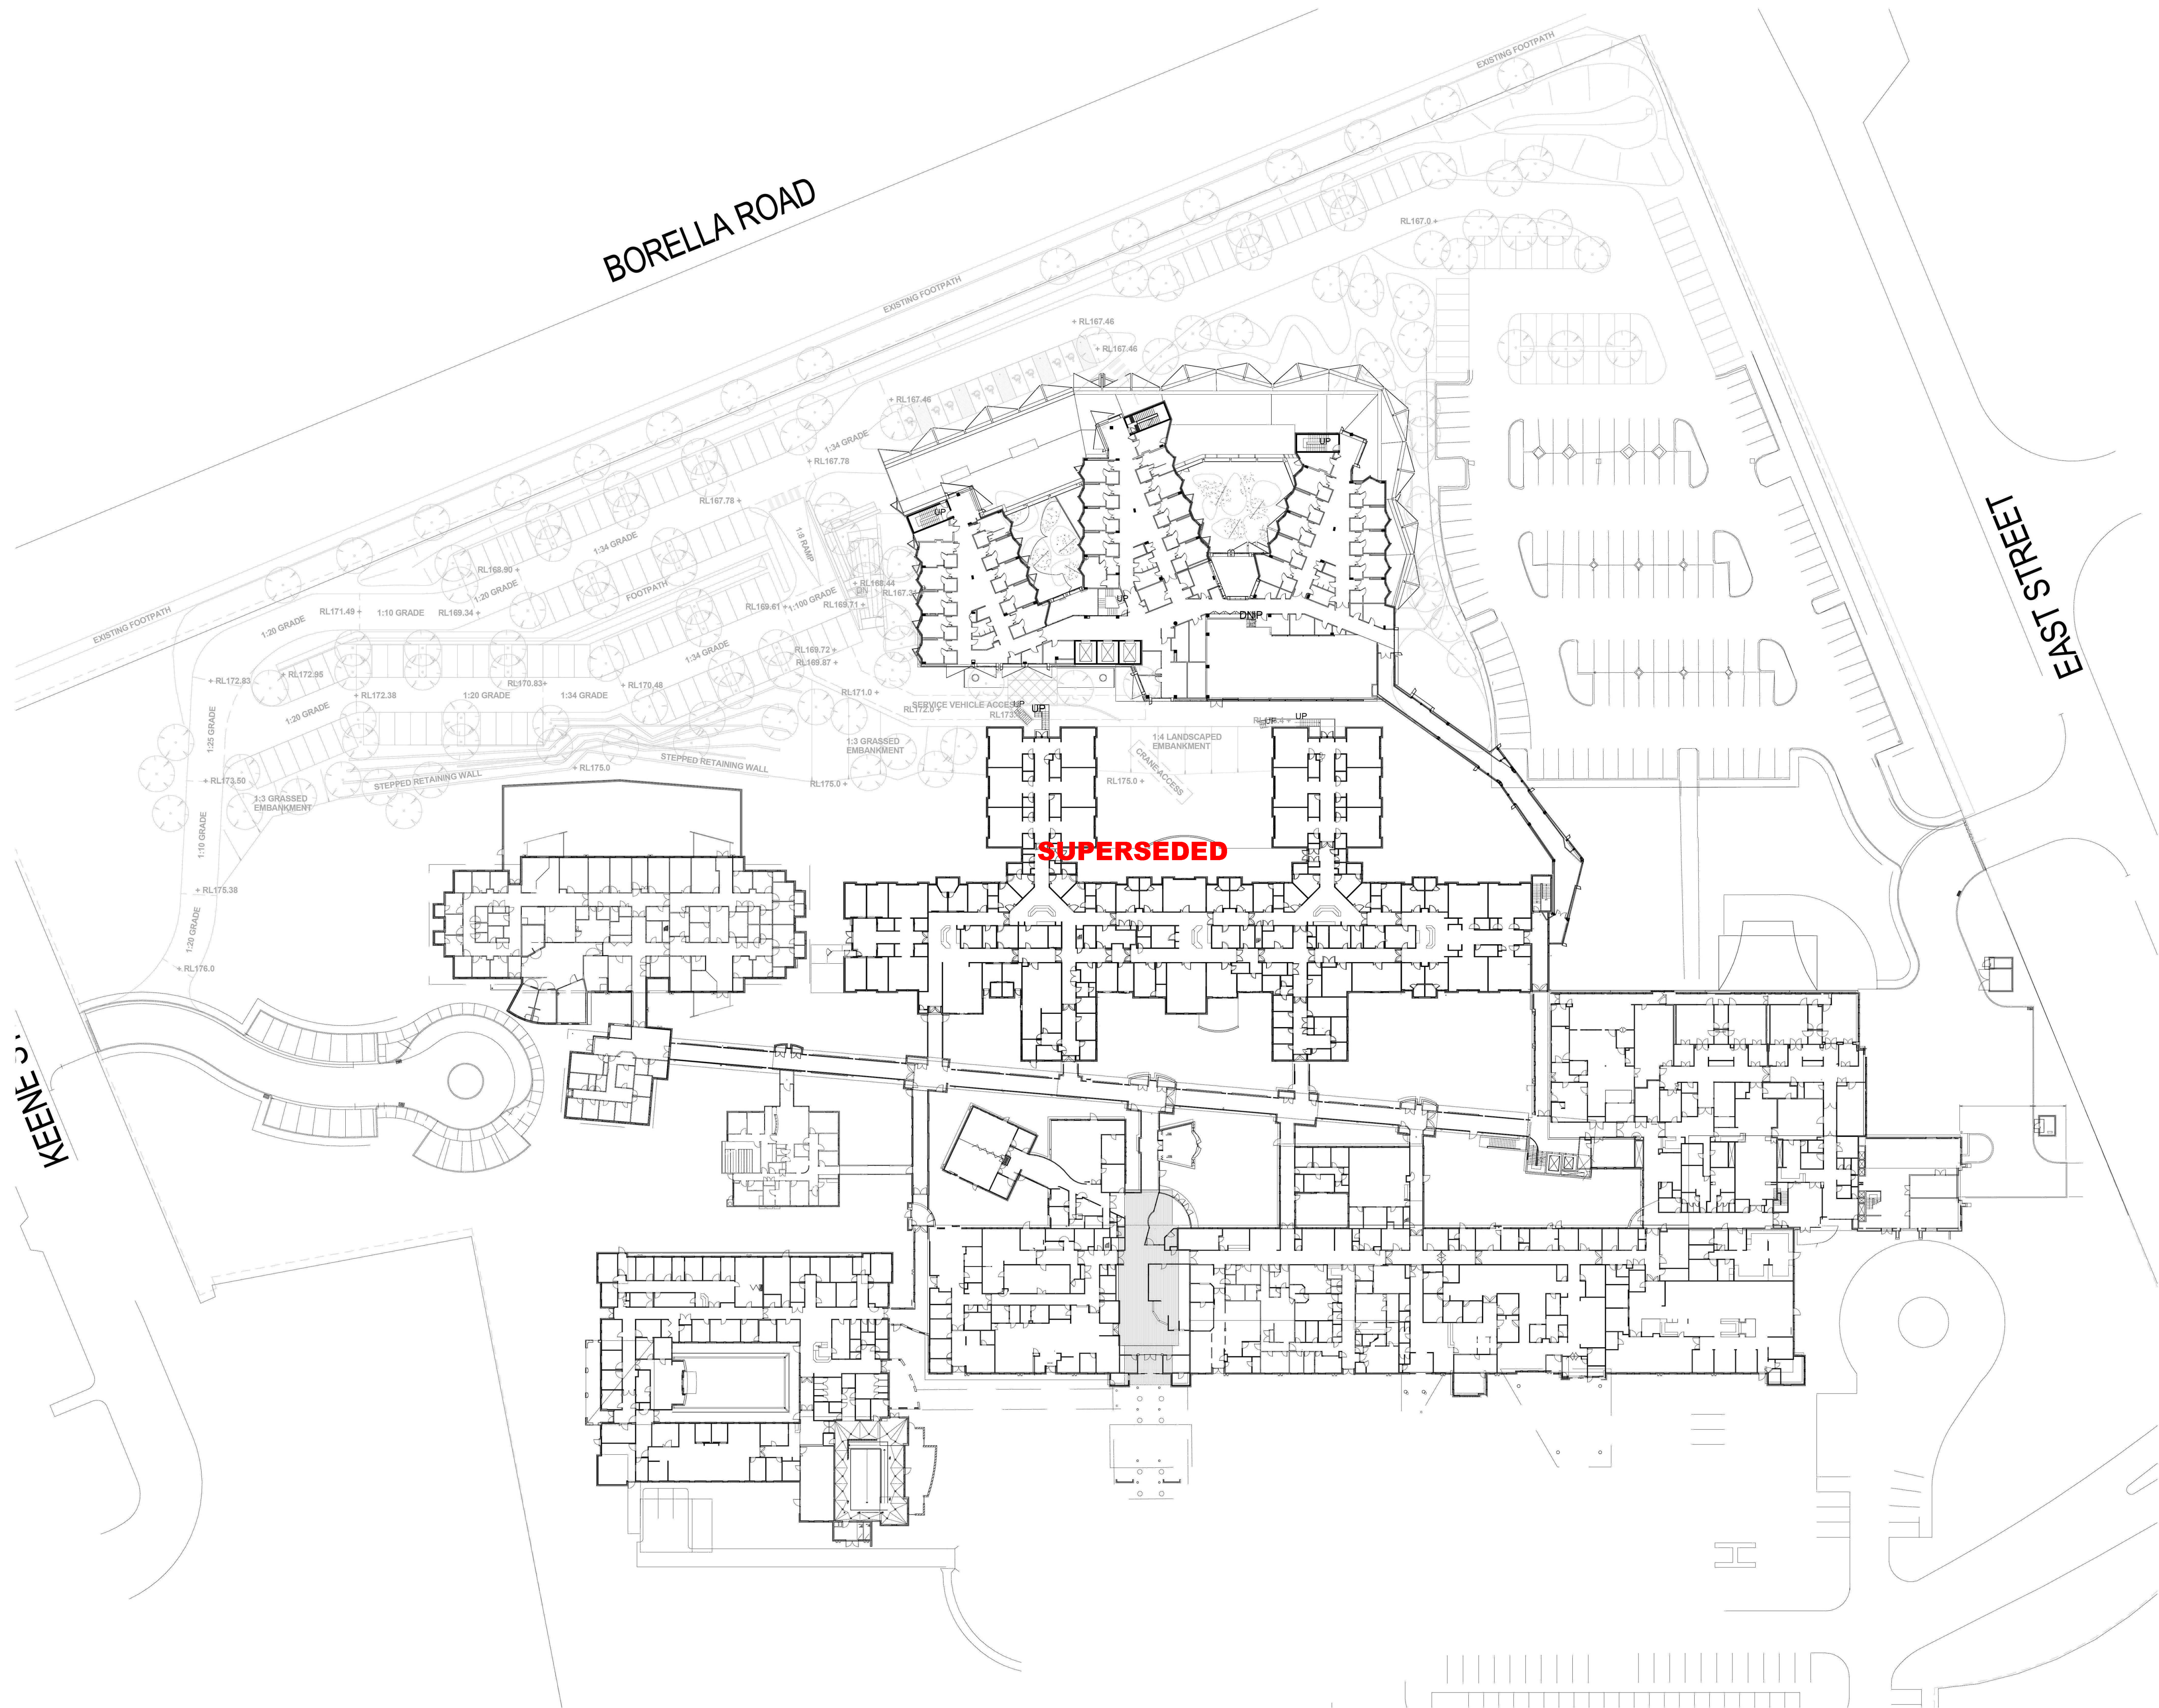

E	Issued for DD Report	31.01.13
D	Draft	
C	Issued for Information	12.12.12
B	Issued for Information	21.11.12
A	ISS Cracking Update	12.11.12
REV	Issued for Information	08.11.12

blp
Billard Leese Partnership Pty Ltd
Architects & Urban Planners
Level 7/180 Flinders Street
Melbourne 3000
Victoria Australia
T +61 3 9656 5000
F +61 3 9656 5050
E info@blp.com.au
www.blp.com.au

CLIENT
ALBURY WODONGA
HEALTH/
DEPARTMENT OF
HEALTH

PROJECT
ALBURY WODONGA
HEALTH CANCER
CENTRE

DESCRIPTION	SITE CONTEXT-PROPOSED
LEVEL 2	
Project No	11714
Scale	1:500
Date	31.05.12
Drawing No	@B1
Revision	E
AB03-0003	