


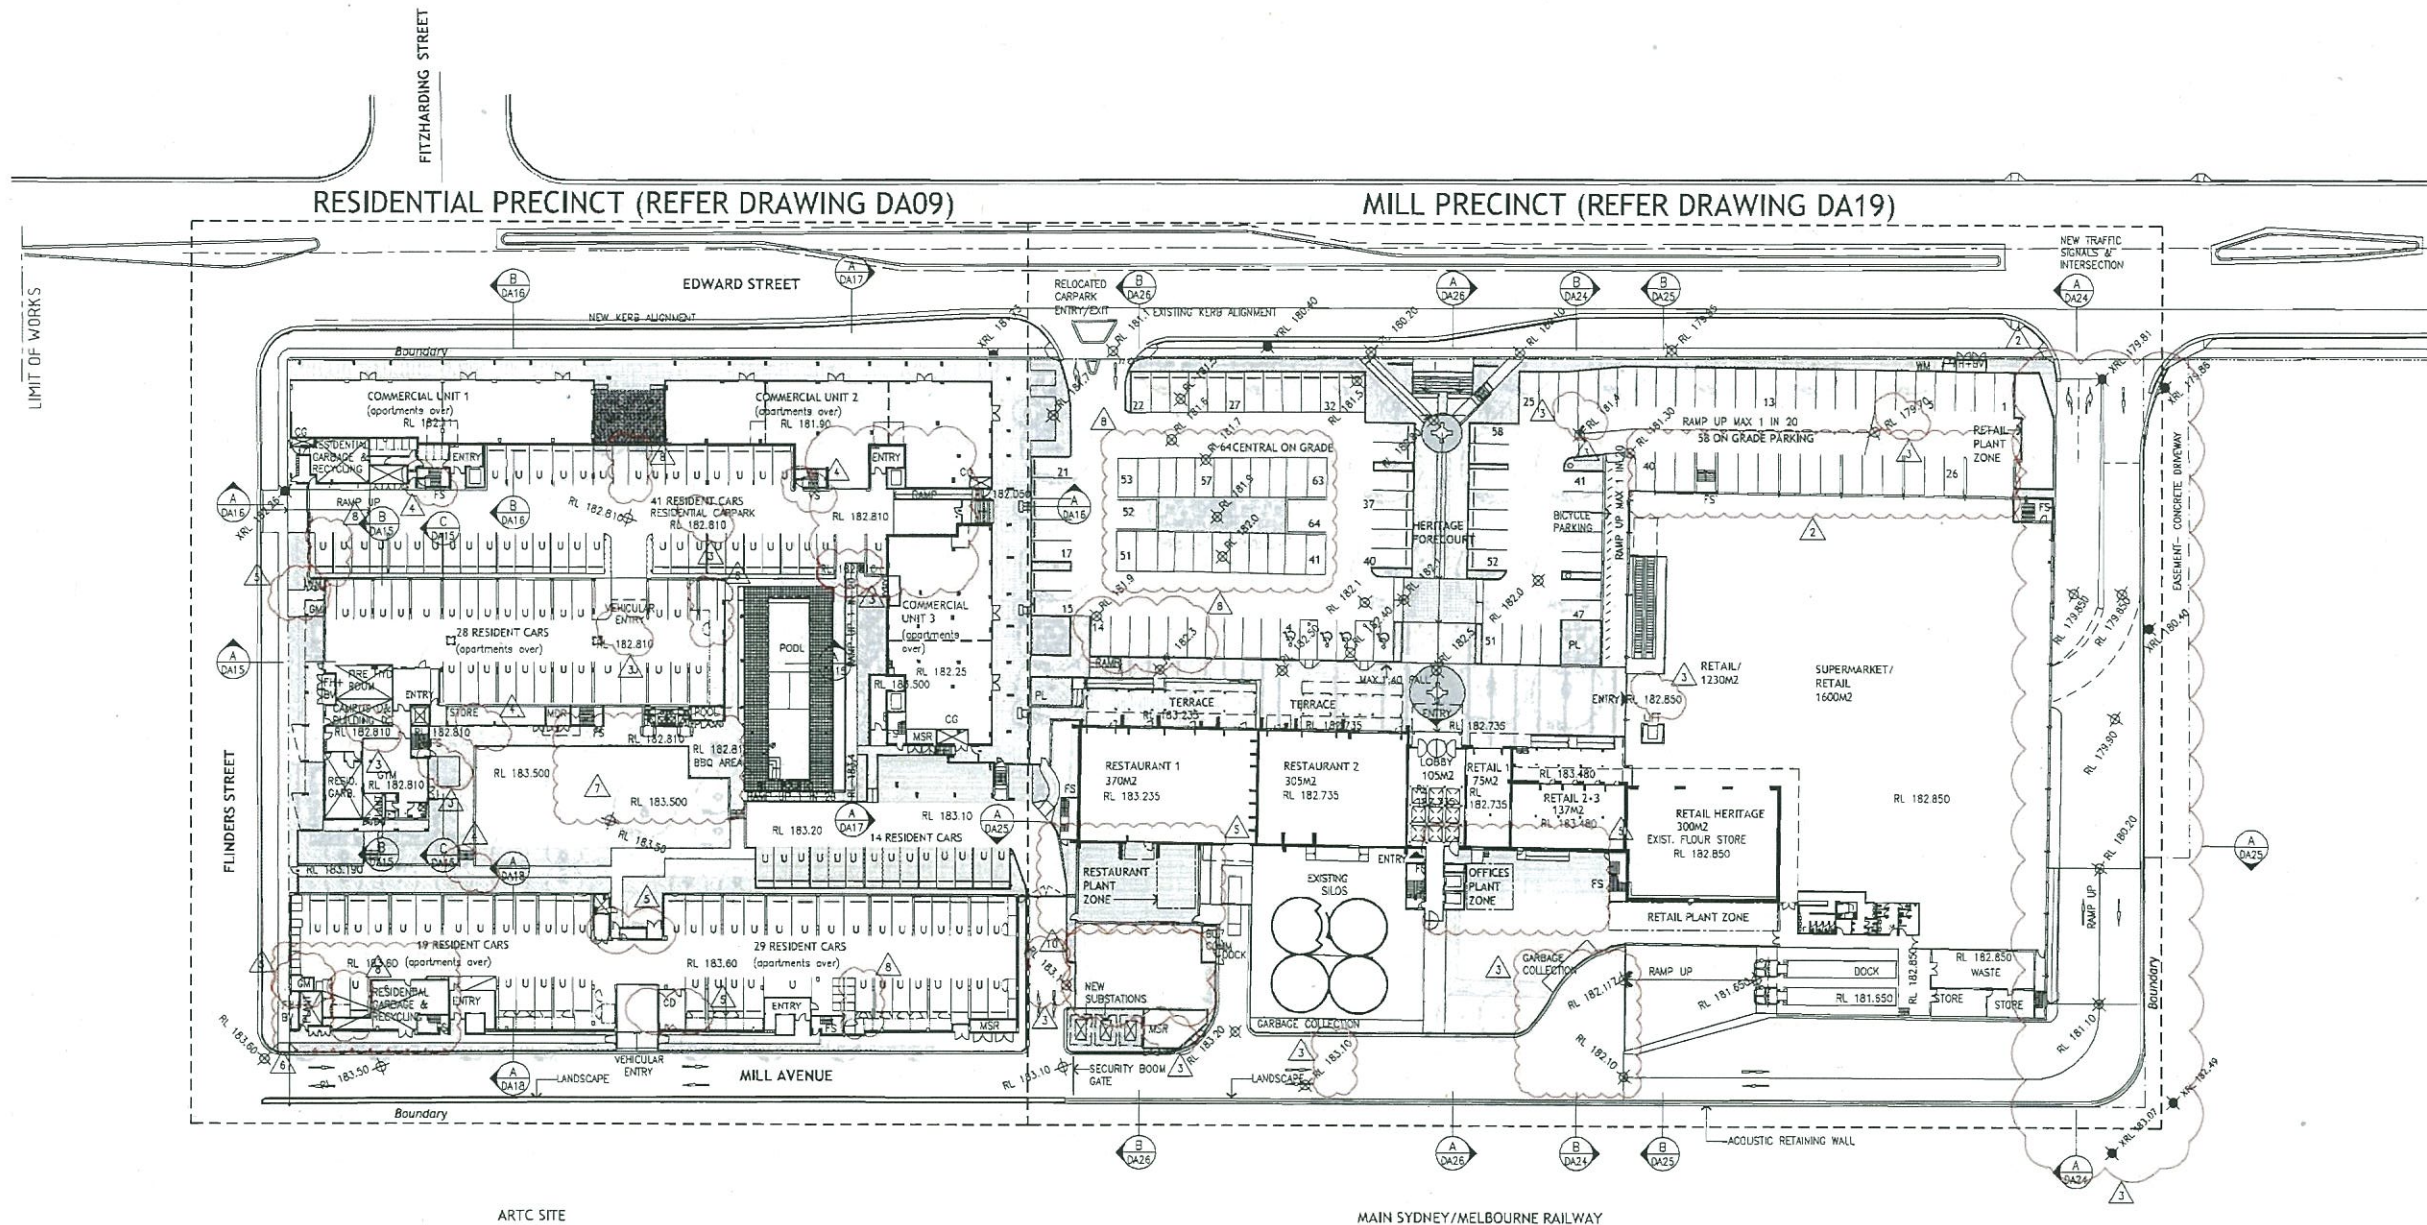

NOTES:
 REFER TO THE FOLLOWING DRAWING SERIES FOR DETAILED PLANS, ELEVATIONS, SECTIONS AND LEVELS:
 A. SITE PLANS DWG.03-08
 B. RESIDENTIAL PRECINCT DWG.09-18
 C. MILL PRECINCT DWG.19-27
 D. DEMOLITION PLANS AND ELEVATIONS DWG.28-30. REFER TO LANDSCAPE ARCHITECT DRAWINGS FOR LANDSCAPE DESIGN.
 (LANDSCAPE SHOWN ON ARCH. DWGS IS INDICATIVE ONLY)
 REFER TO CIVIL DWGS FOR DETAILS, SITEWORKS & LEVELS

SYMBOLS:
 RL 00.00 NEW SPOT LEVEL
 XRL 00.00 EXISTING SPOT LEVEL
 --- SITE BOUNDARY
 [] EXISTING MILL & SILOS FOOTPRINT
 --- LINE OF BUILDING /CANOPIES OVER
 [] EXISTING WALLS
 [] NEW WALLS

ABBREVIATIONS:
 FS-FIRE STAIR
 PL-PLANTER/LANDSCAPE
 ST-RESIDENT STORAGE
 V-RESIDENTIAL VISITOR PARKING
 U-RESIDENTIAL UNIT PARKING
 CG-COMMERCIAL GARAGE
 FH+BV-FIRE HYDRANT AND BOOSTER VALVE

- 1 RAMP DELETED, LEVELS ADJUSTED
- 2 EXTENT OF BASEMENT AND GROUND FLOOR WALL AND CARPARK ADJUSTED
- 3 LEVELS ADJUSTED
- 4 STAIRS ADDED
- 5 SERVICES ADJUSTED/ADDED
- 6 GARBAGE AREA ADJUSTED
- 7 LANDSCAPING AND POOL PAVILION ADJUSTED, AMENITIES RELOCATED
- 8 CARPARK SPACES ADDED /ADJUSTED
- 9 COMMERCIAL UNITS 2 AND 3 ADJUSTED, CAR SPACES DELETED, RAMP ADDED
- 10 CARSPACES REPLACED WITH LANDSCAPE