



LEGEND


DP - DOWN PIPE
FC - FIBRE CEMENT
GL - GLAZING
PROVIDE STORM FLASHINGS TO WINDOW

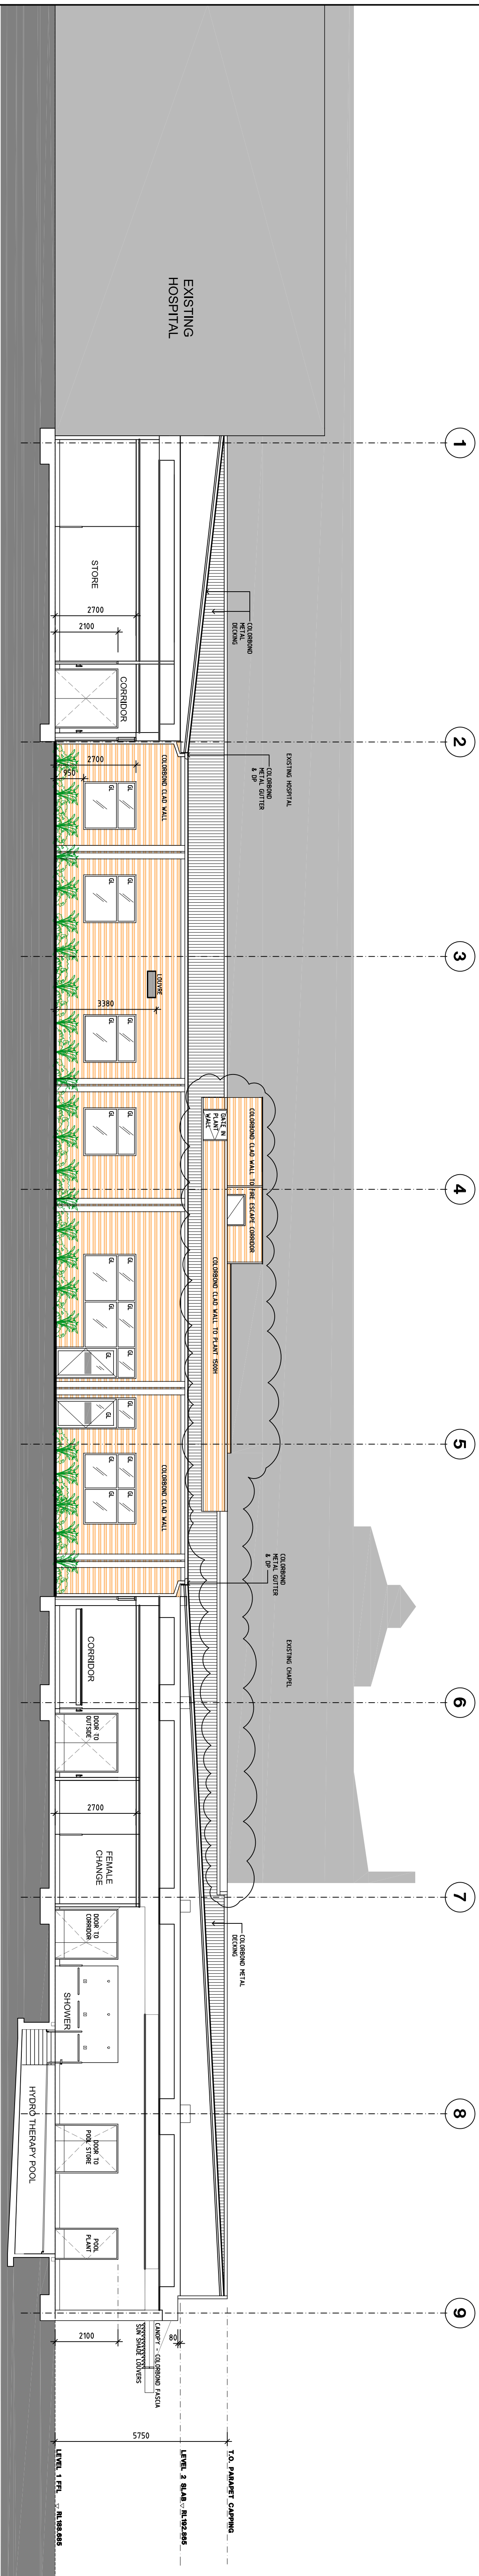

NORTH COURTYARD ELEVATION

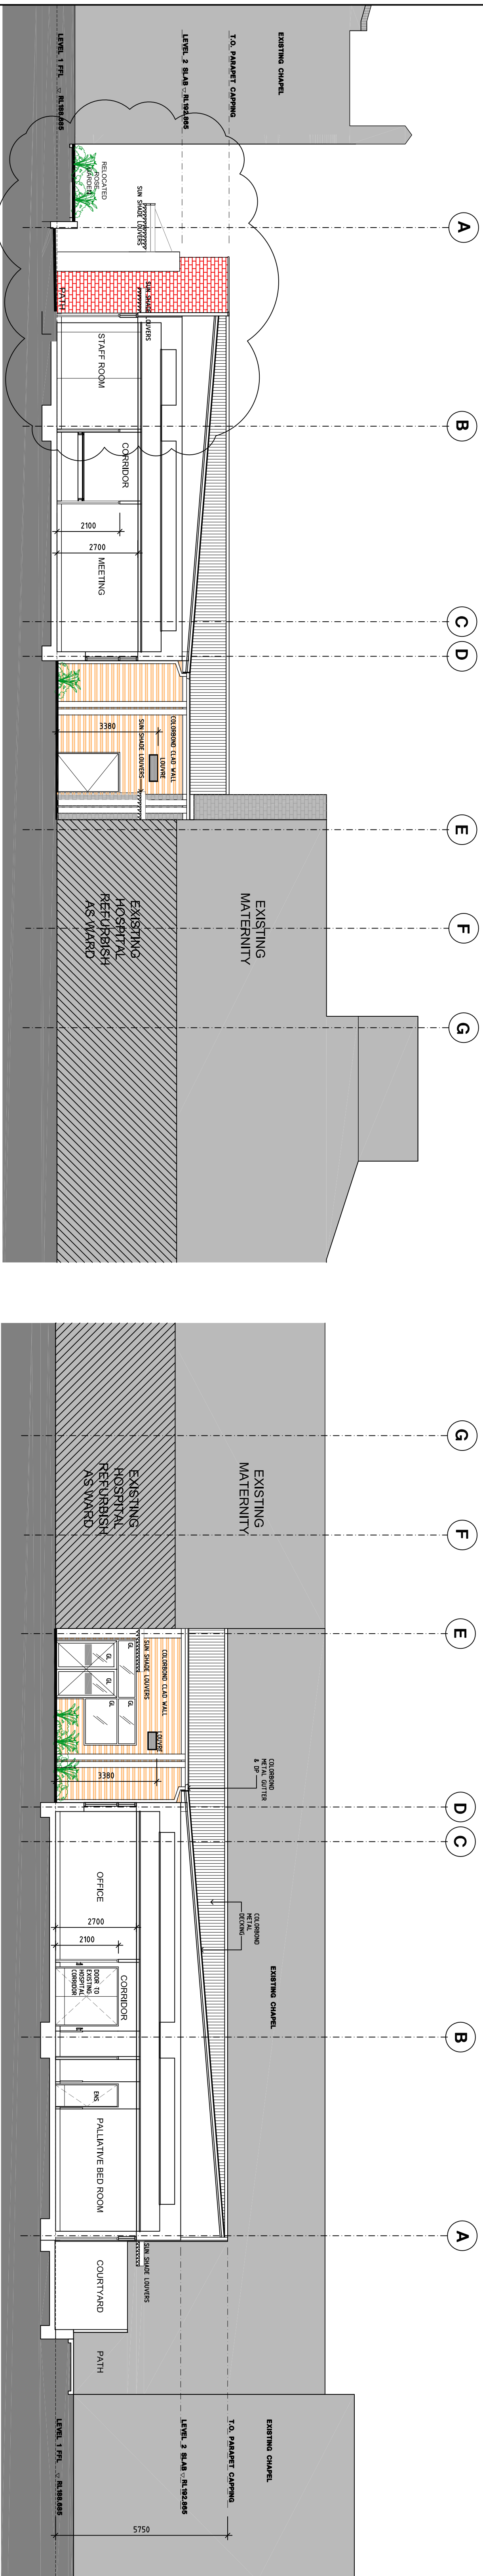

EAST COURTYARD ELEVATION

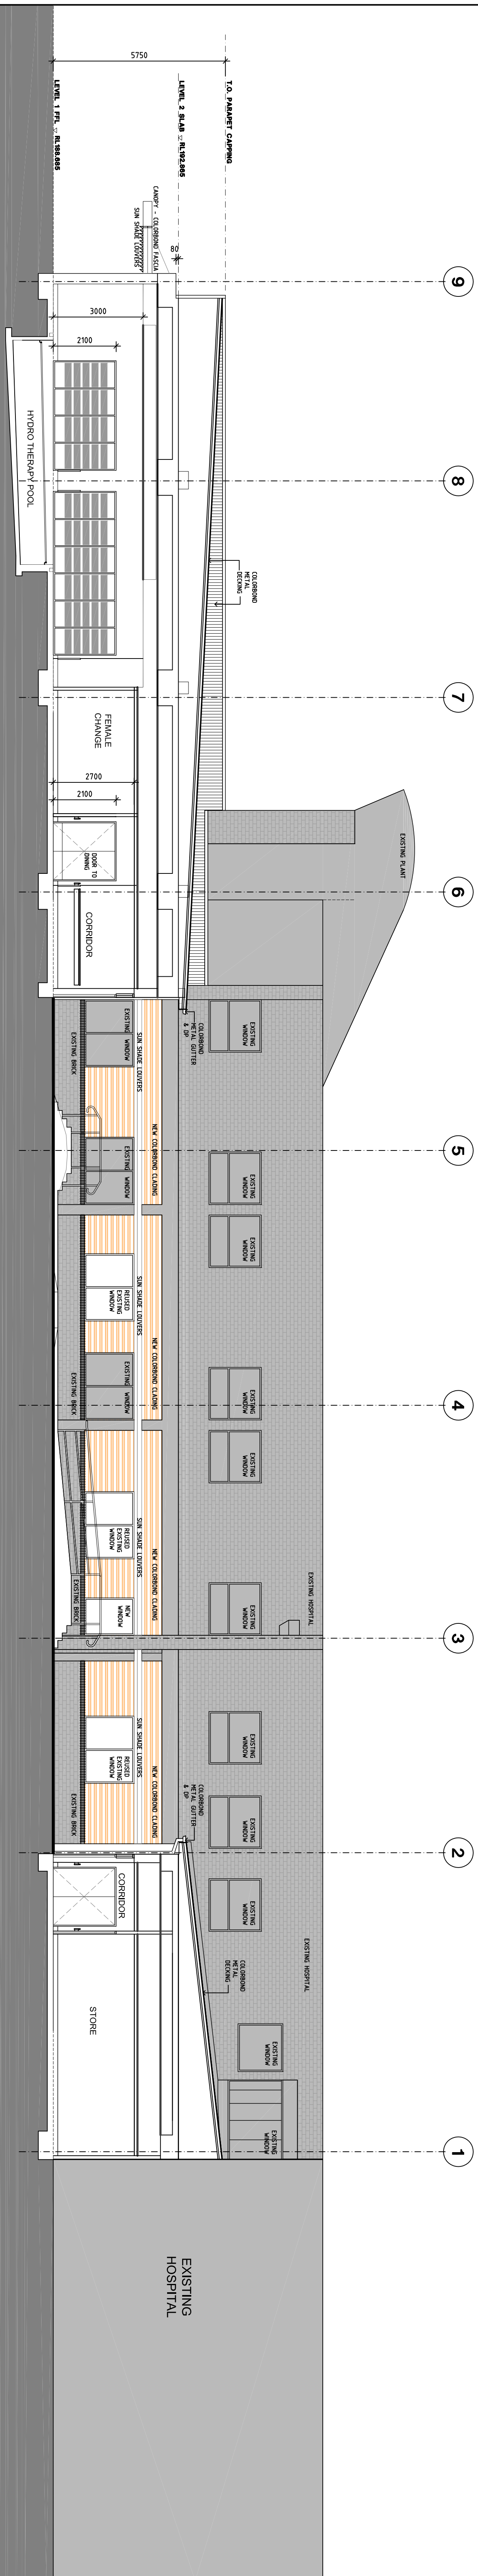

SOUTH COURTYARD ELEVATION



"CLOUDS" & REVISIONS ARE INTENDED AS GUIDES TO THE INFORMATION CONTAINED HEREIN. CLOUDS DO NOT NECESSARILY DESCRIBE THE FULL EXTENT OF REVISIONS. REVISIONS WILL BE INDICATED BY COMPARISON WITH PREVIOUS VERSION.

"CLOUDS" & REVISIONS ARE INTENDED AS GUIDES AND DO NOT NECESSARILY DESCRIBE THE FULL EXTENT OF REVISIONS.

Subj	by	Date	Subj	by	Date	Subj	by	Date	Block / Zone	Drawn	Checked	Date	Scale / A
ROTS			SUBJECT			PROJ. ARCH				SD		10-7-13	1:100
ARCH			SPEC. CONC			INTERIOR							
LAUT			SEW										

Drawing Title

ELEVATIONS -SECTION - OPTION 2 - SHEET 2 OF 3

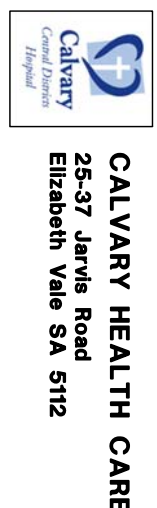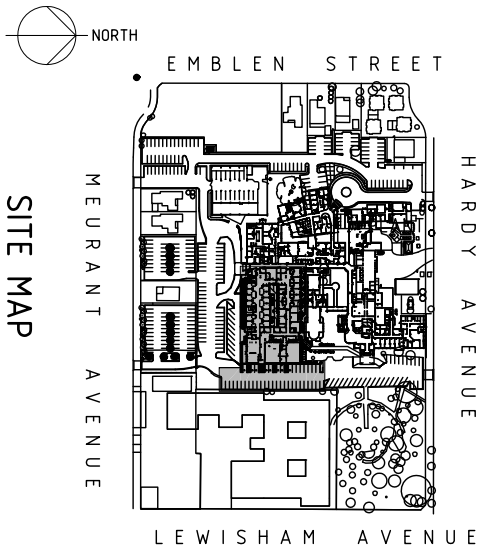[illegible]

REHABILITATION AND PALLIATIVE CARE

REVISION DESCRIPTION	DATE	BY
----------------------	------	----