



LEGEND


FC - FIBRE CEMENT
GL - GLAZING
PROVIDE STORM FLASHINGS TO WINDOWS

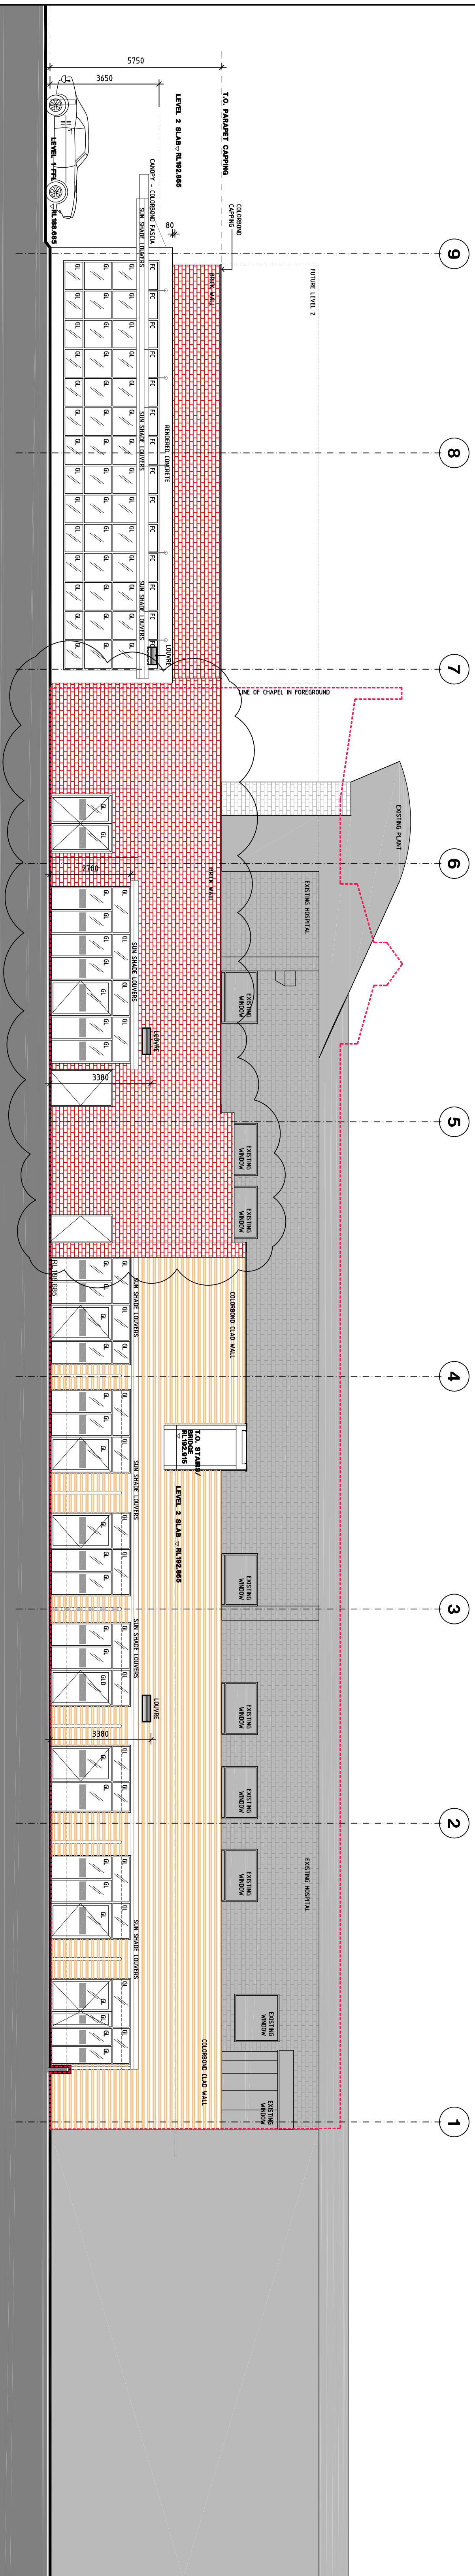

NORTH ELEVATION

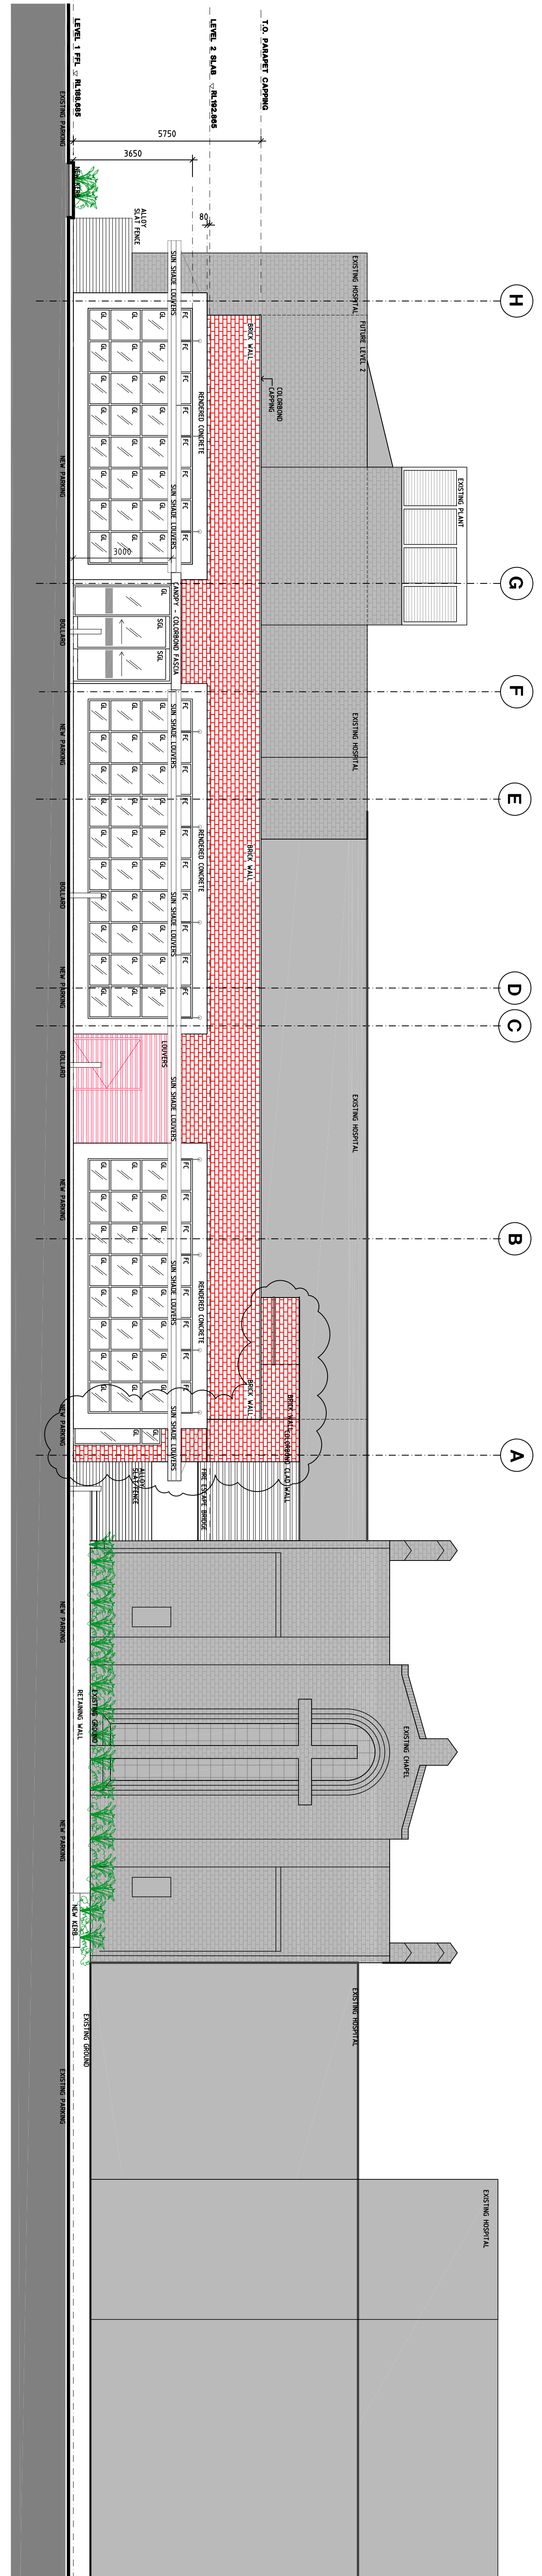

EAST ELEVATION

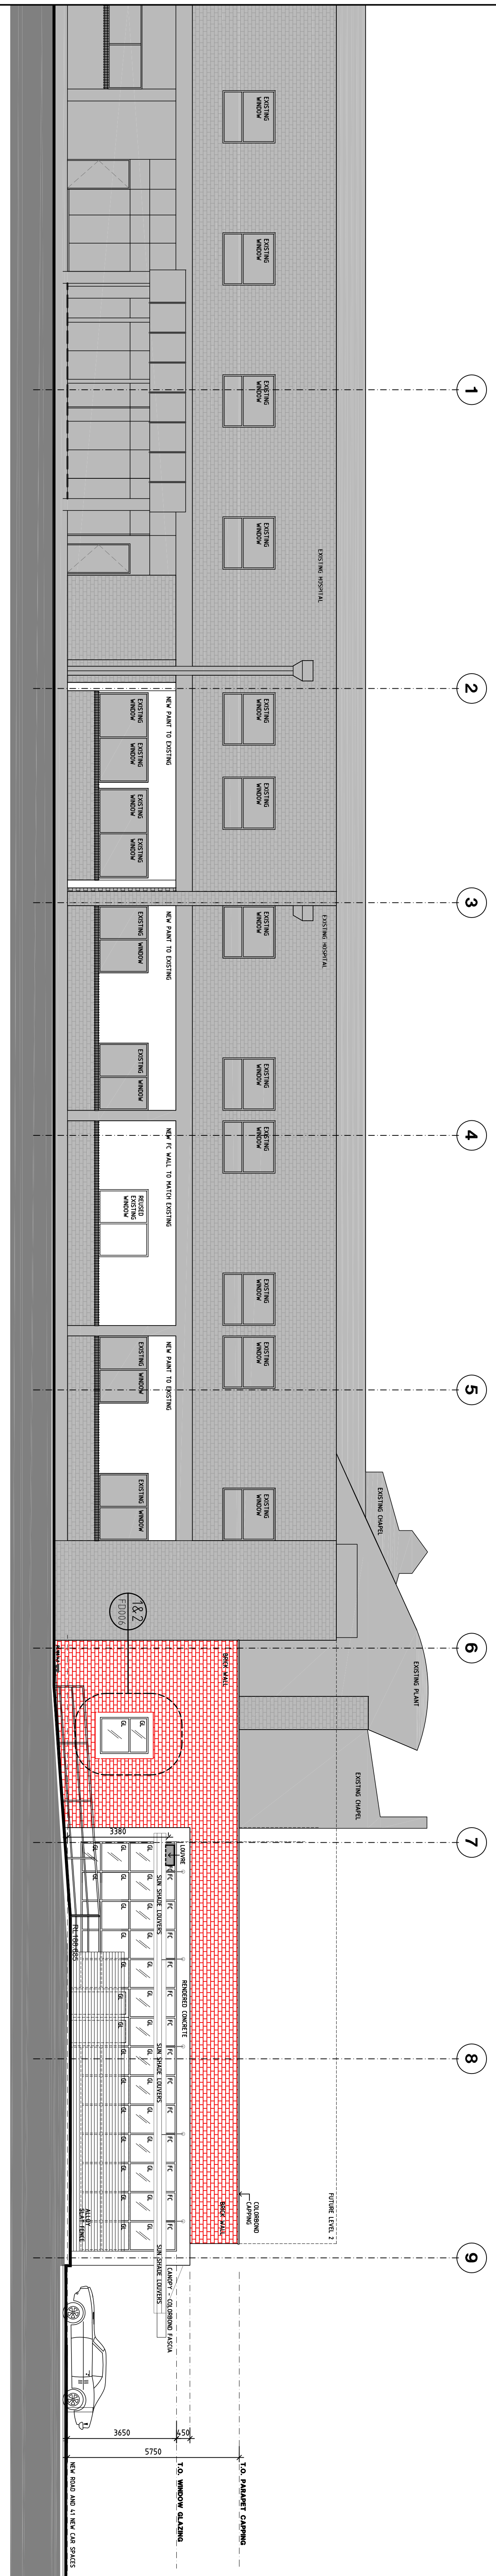

SOUTH ELEVATION

"CLOUDS" & REVISIONS ARE INTENDED AS GUIDELINES. ALL DIMENSIONS SHALL BE OBTAINED ON SITE AND DISCREPANCIES IMMEDIATELY BROUGHT TO THE ATTENTION OF THE PROJECT MANAGER FOR RESOLUTION.


"CLOUDS" & REVISIONS ARE INTENDED AS GUIDELINES AND DO NOT NECESSARILY DESCRIBE THE FULL EXTENT OF REVISIONS.

Subject	Date	Subject	Date	Subject	Date	Block / Zone	Drum	Checked	Date	Seal/s
RDS		STRUCT		PROL. ARCH		-	SD		14-7-13	1:100
ARCH		SPEC. CONS		INTERIOR						
AUT		SESV								

Drawing Title

ELEVATIONS - OPTION 2 - SHEET 1 OF 2

ELEVATIONS - OPTION 2 - SHEET 1 OF 2

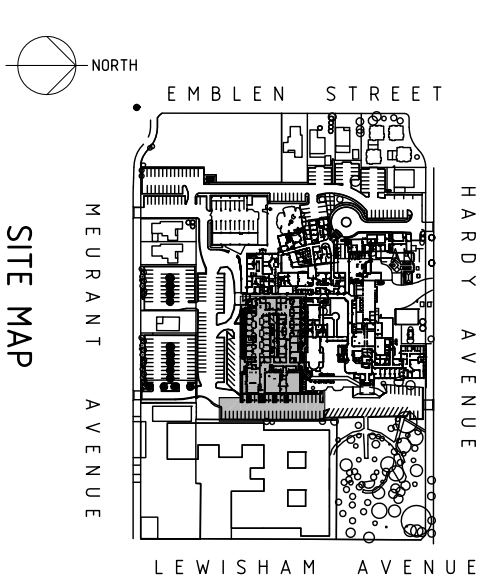

CALVARY HEALTH CARE
25-37 Jarvis Road
Elizabeth Vale SA 5112

WAGGA WAGGA PRIVATE HOSPITAL
REHABILITATION AND PALLIATIVE CARE

REV	REVISION DESCRIPTION	DATE	BY
E	ISSUED FOR TENDER, CONSTRUCTION	10-3-14	SD
D	ISSUED FOR HERITAGE REPORT	6-2-14	SD
C	COURTLYARD ADDED TO SOUTH CHAPEL FACADE	1-2-14	SD
B	SUN SHADE COVERS SIZE REDUCED	29-04-13	SD
A	ISSUED FOR TENDER, CONSTRUCTION	25-9-13	SD

WAGGA WAGGA PRIVATE HOSPITAL
REHABILITATION AND PALLIATIVE CARE

REVISION	DESCRIPTION	DATE	BY
----------	-------------	------	----