


ATTACHMENT 1

Strathfield Municipal Council
07 DEC 2012
2012/169

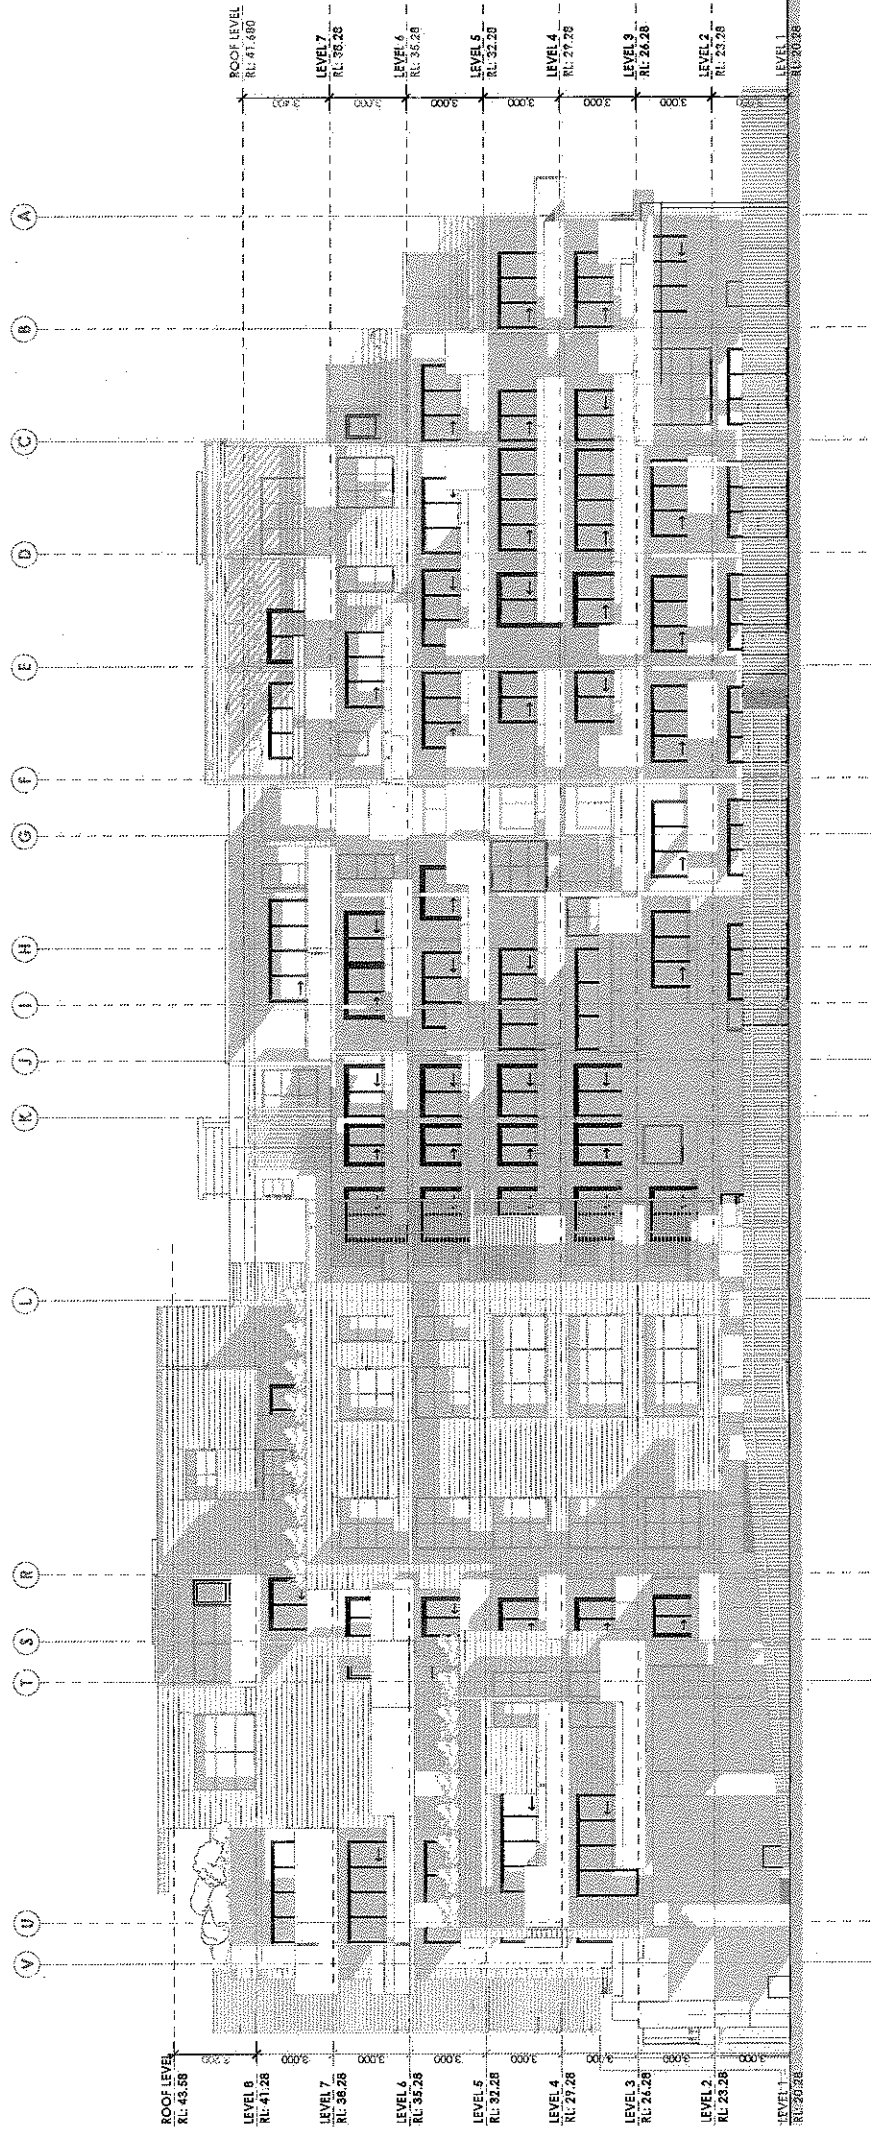

NOTES:
WINDOWS AND DOORS
SHOWN ARE TYPICAL
WINDOWS ARE TOLERABLE RISING DOORS
AND OPERABLE WINDOWS

ARCHITECTURE
URBAN DESIGN
SUSTAINABLE





North Elevation


Strathfield Municipal Council
07 DEC 2012
2012/169

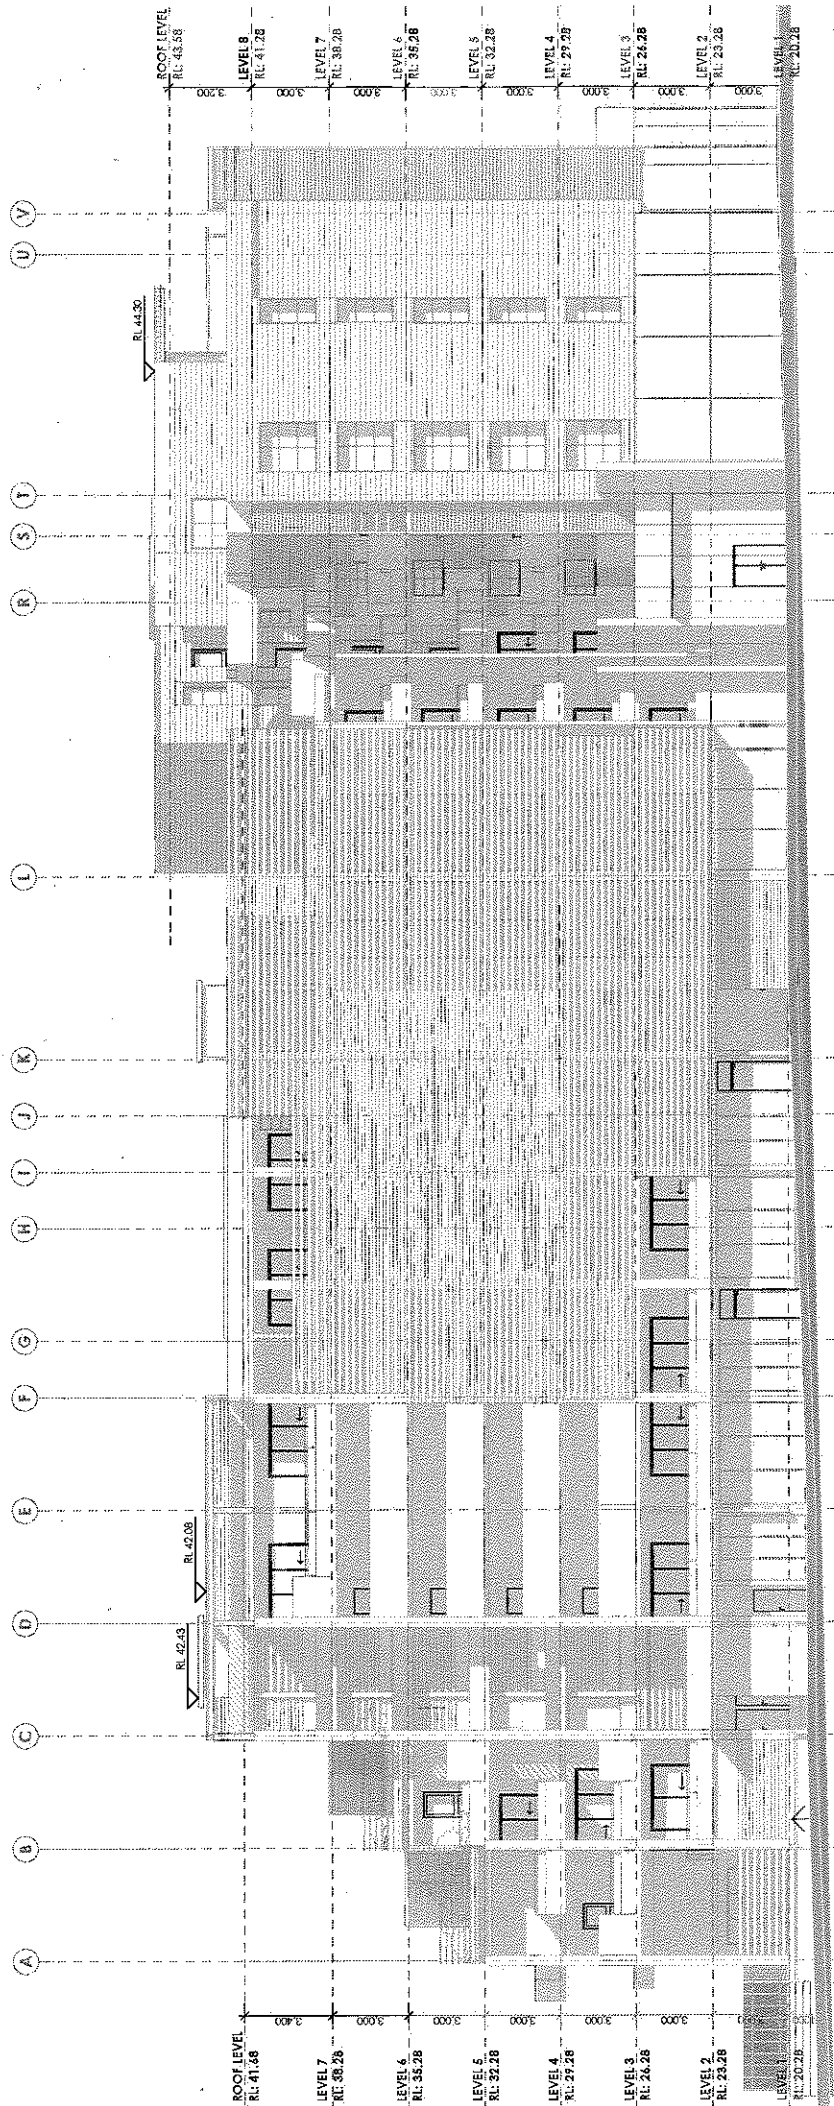

South Elevation


ARCHITECTURE
INTERIOR
EXTERIOR
LANDSCAPE
SUSTAINABLE





NOTES

1. ALL WINDOWS AND DOORS ARE TO BE OPERABLE UNLESS OTHERWISE SPECIFIED.

Strathfield Municipal Council
07 DEC 2012
2012/169

Roof Plan

Block 1



John
 ARCHITECTURE
 INTERIORS
 URBAN DESIGN
 HERITAGE
 SUSTAINABLE
 inspire create enjoy

[illegible]

NOTE