

Issue	Description	Date
A	ISSUED FOR DEVELOPMENT APPLICATION	28.02.13
B	RESUBMITTED DEVELOPMENT APPLICATION	05.06.13
C	RESUBMITTED DEVELOPMENT APPLICATION	24.10.13

1	RESUBMITTED DEVELOPMENT APPLICATION	05.06.13
2	RESUBMITTED DEVELOPMENT APPLICATION	05.06.13
Architects + Planners



Fabcot Pty Ltd
PO BOX 8000, BAILEYHAM HILLS, NSW 2153
T 02 8885 0000 F

WOOLWORTHS
CROWS NEST
10 FALCON STREET
CROWS NEST, NSW 2065

CARPARK LEVEL P1
FLOOR PLAN

Issue	Description	Date
1	ISSUED FOR DEVELOPMENT APPLICATION	28.02.13
2	RESUBMITTED DEVELOPMENT APPLICATION	05.06.13
3	RESUBMITTED DEVELOPMENT APPLICATION	24.10.13


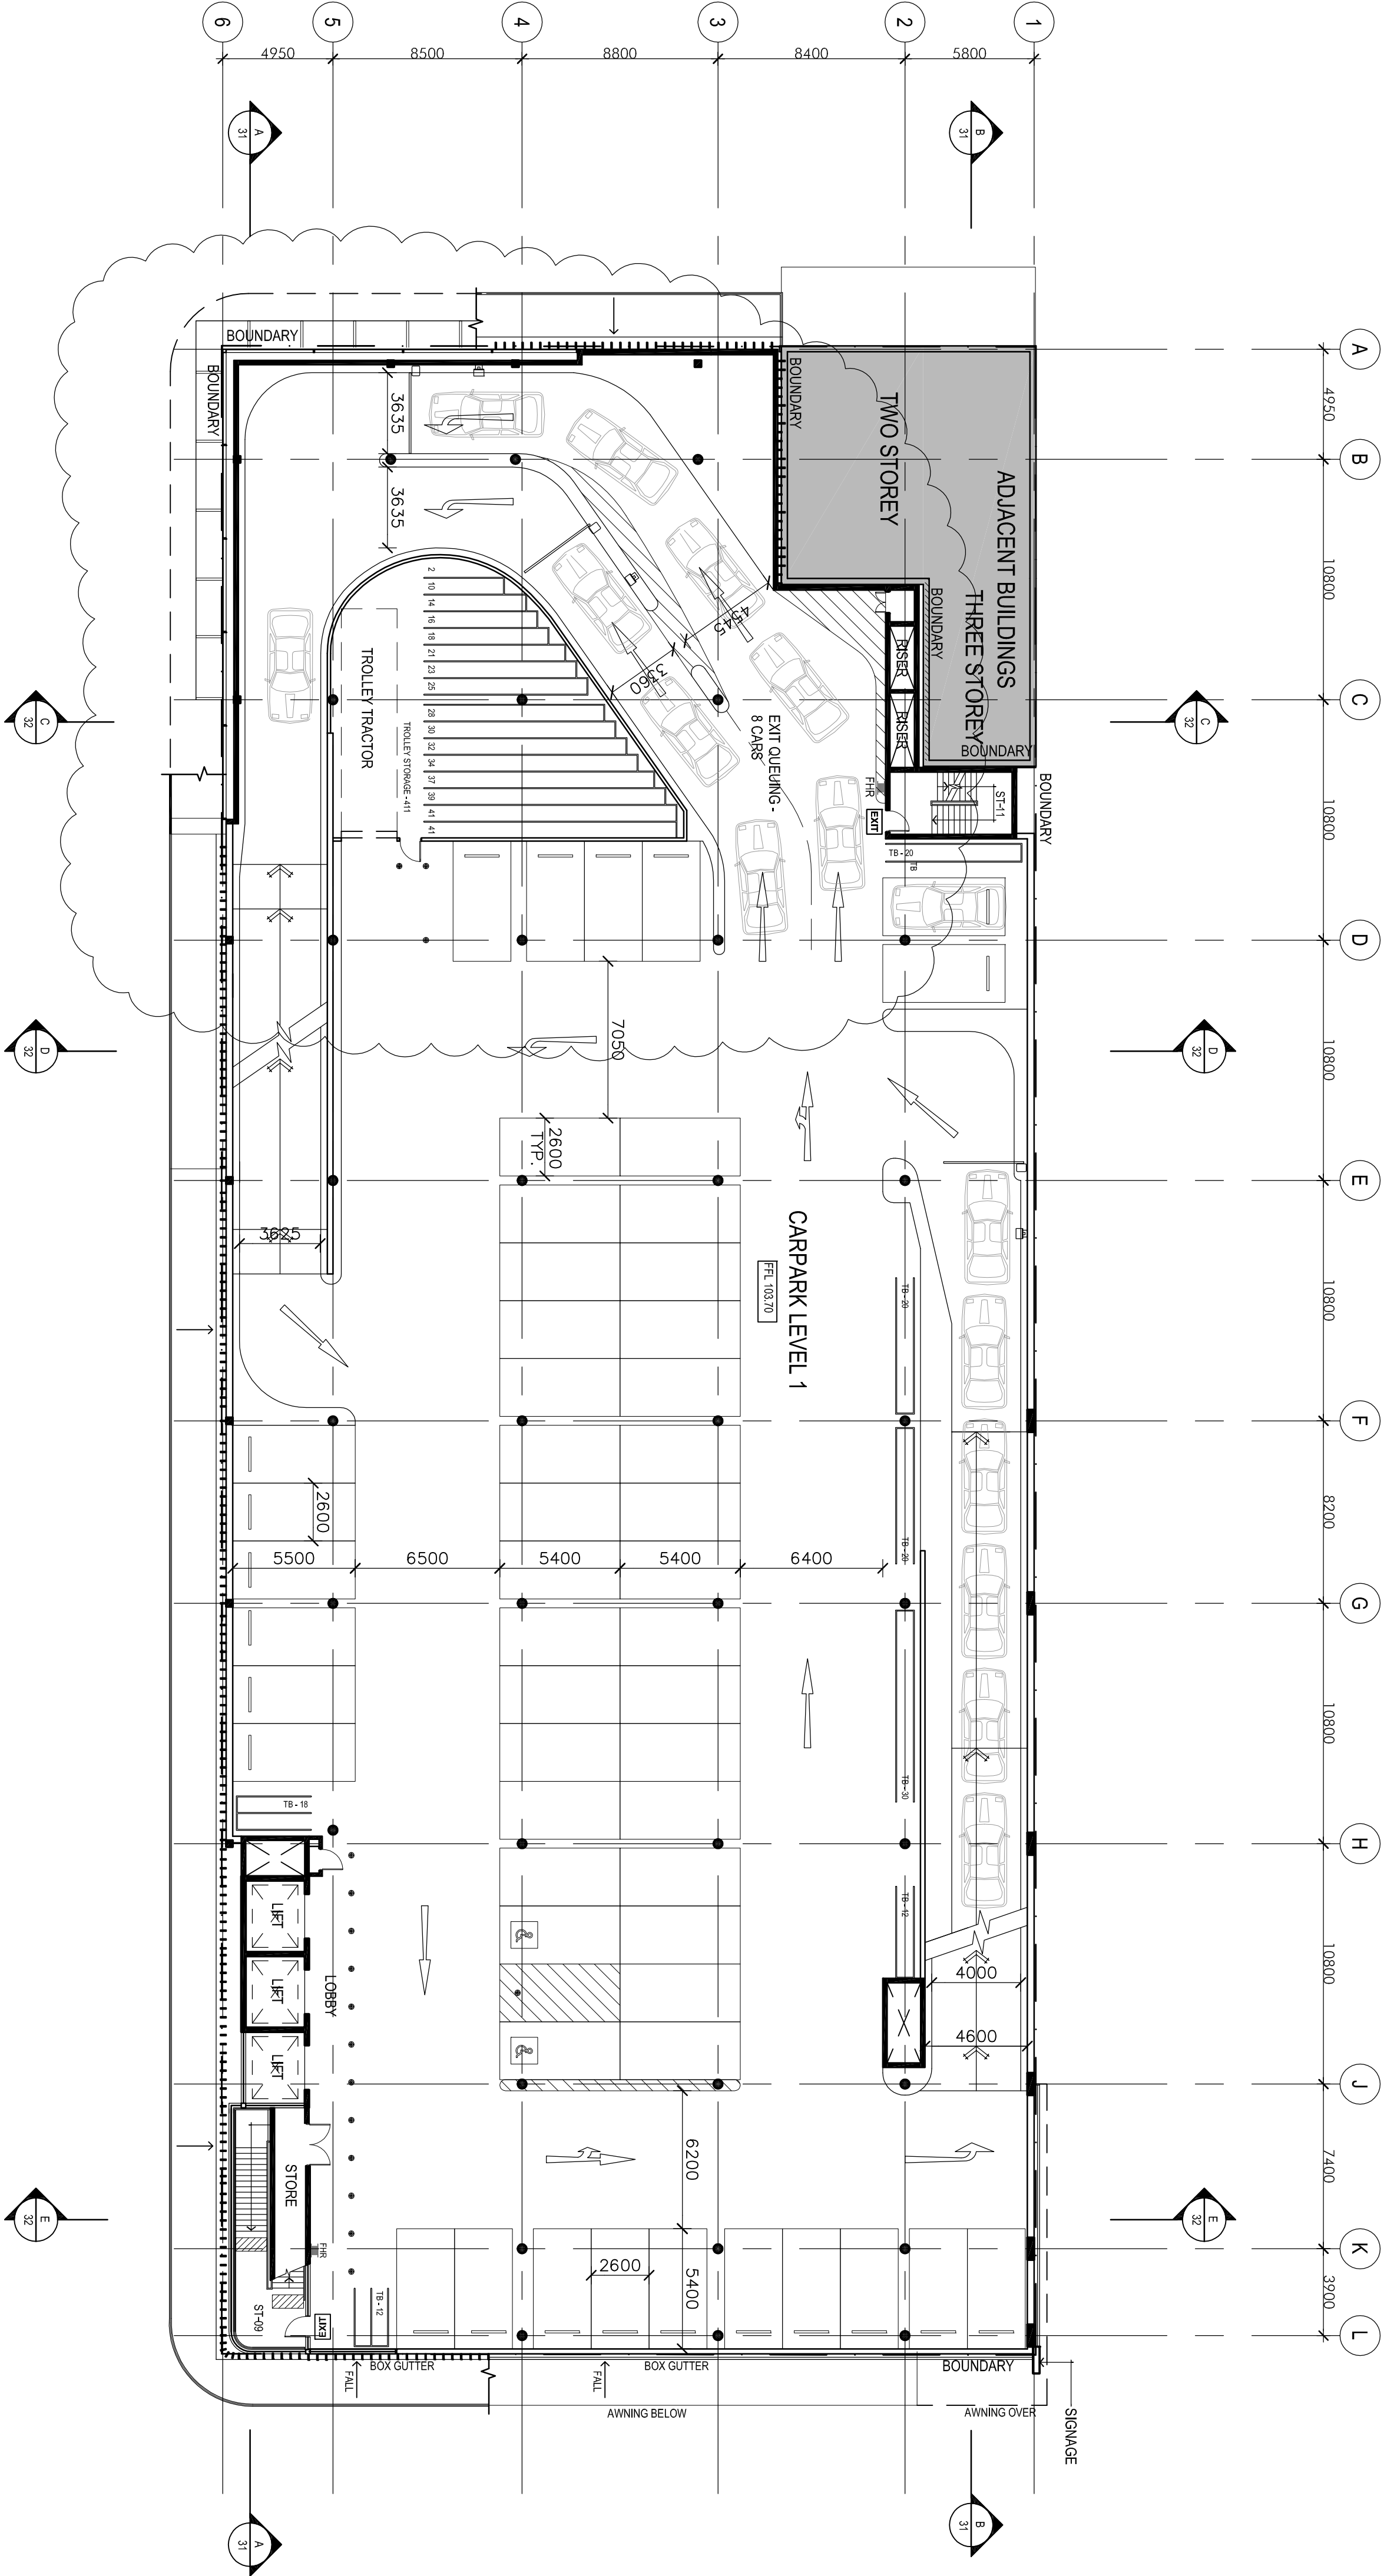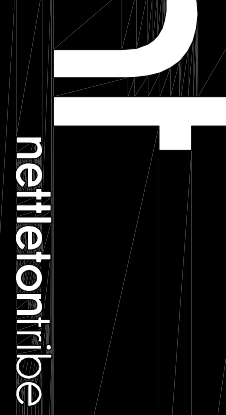

P1 - CARPARK LEVEL 1
1:200

PARKING SCHEDULE - P1	
Type	Count
CAR 5400 x 2600	43
CAR 5500 x 2600	8
DISABLED	2
	53