


DRAWING LIST:

4203_010	Basement 5 Plan	4203_027	Level 13 Plan
4203_011	Basement 3-5 Plan	4203_028	Level 14 Plan
4203_012	Basement 2 Plan	4203_029	Level 15 Plan
4203_013	Basement 1 Plan	4203_030	Level 16 Plan
4203_014	Ground Floor Plan	4203_031	Level 17 Plan
4203_015	Level 1 Plan	4203_032	Level 18 Plan
4203_016	Level 2 Plan	4203_033	Level 19 Plan
4203_017	Level 3 Plan	4203_034	Level 20 Plan
4203_018	Level 4 Plan	4203_035	Level 21 Plan
4203_019	Level 5 Plan	4203_036	Level 22 Plan
4203_020	Level 6 Plan	4203_037	Level 23 Plan
4203_021	Level 7 Plan	4203_038	Plant
4203_022	Level 8 Plan		
4203_023	Level 9 Plan	4203_040	Elevations 1
4203_024	Level 10 Plan	4203_041	Elevations 2
4203_025	Level 11 Plan		
4203_026	Level 12 Plan		

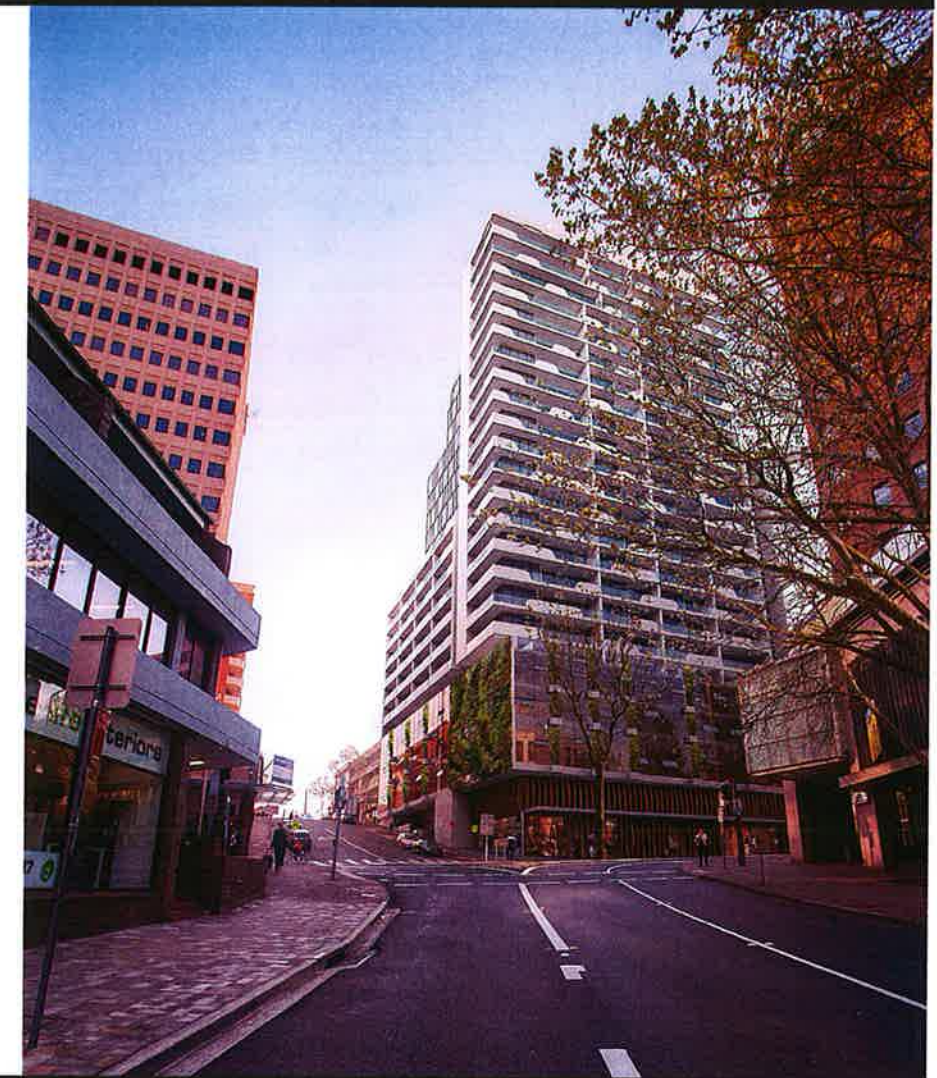


144-154 Pacific Highway

cnr Pacific Highway & Berry Street

DA DESIGN AMENDMENTS SET
08/11/2013

Nov 06, 2013 - 7:47pm P:\4203\4203_DA010.dwg

pacific highway, north sydney

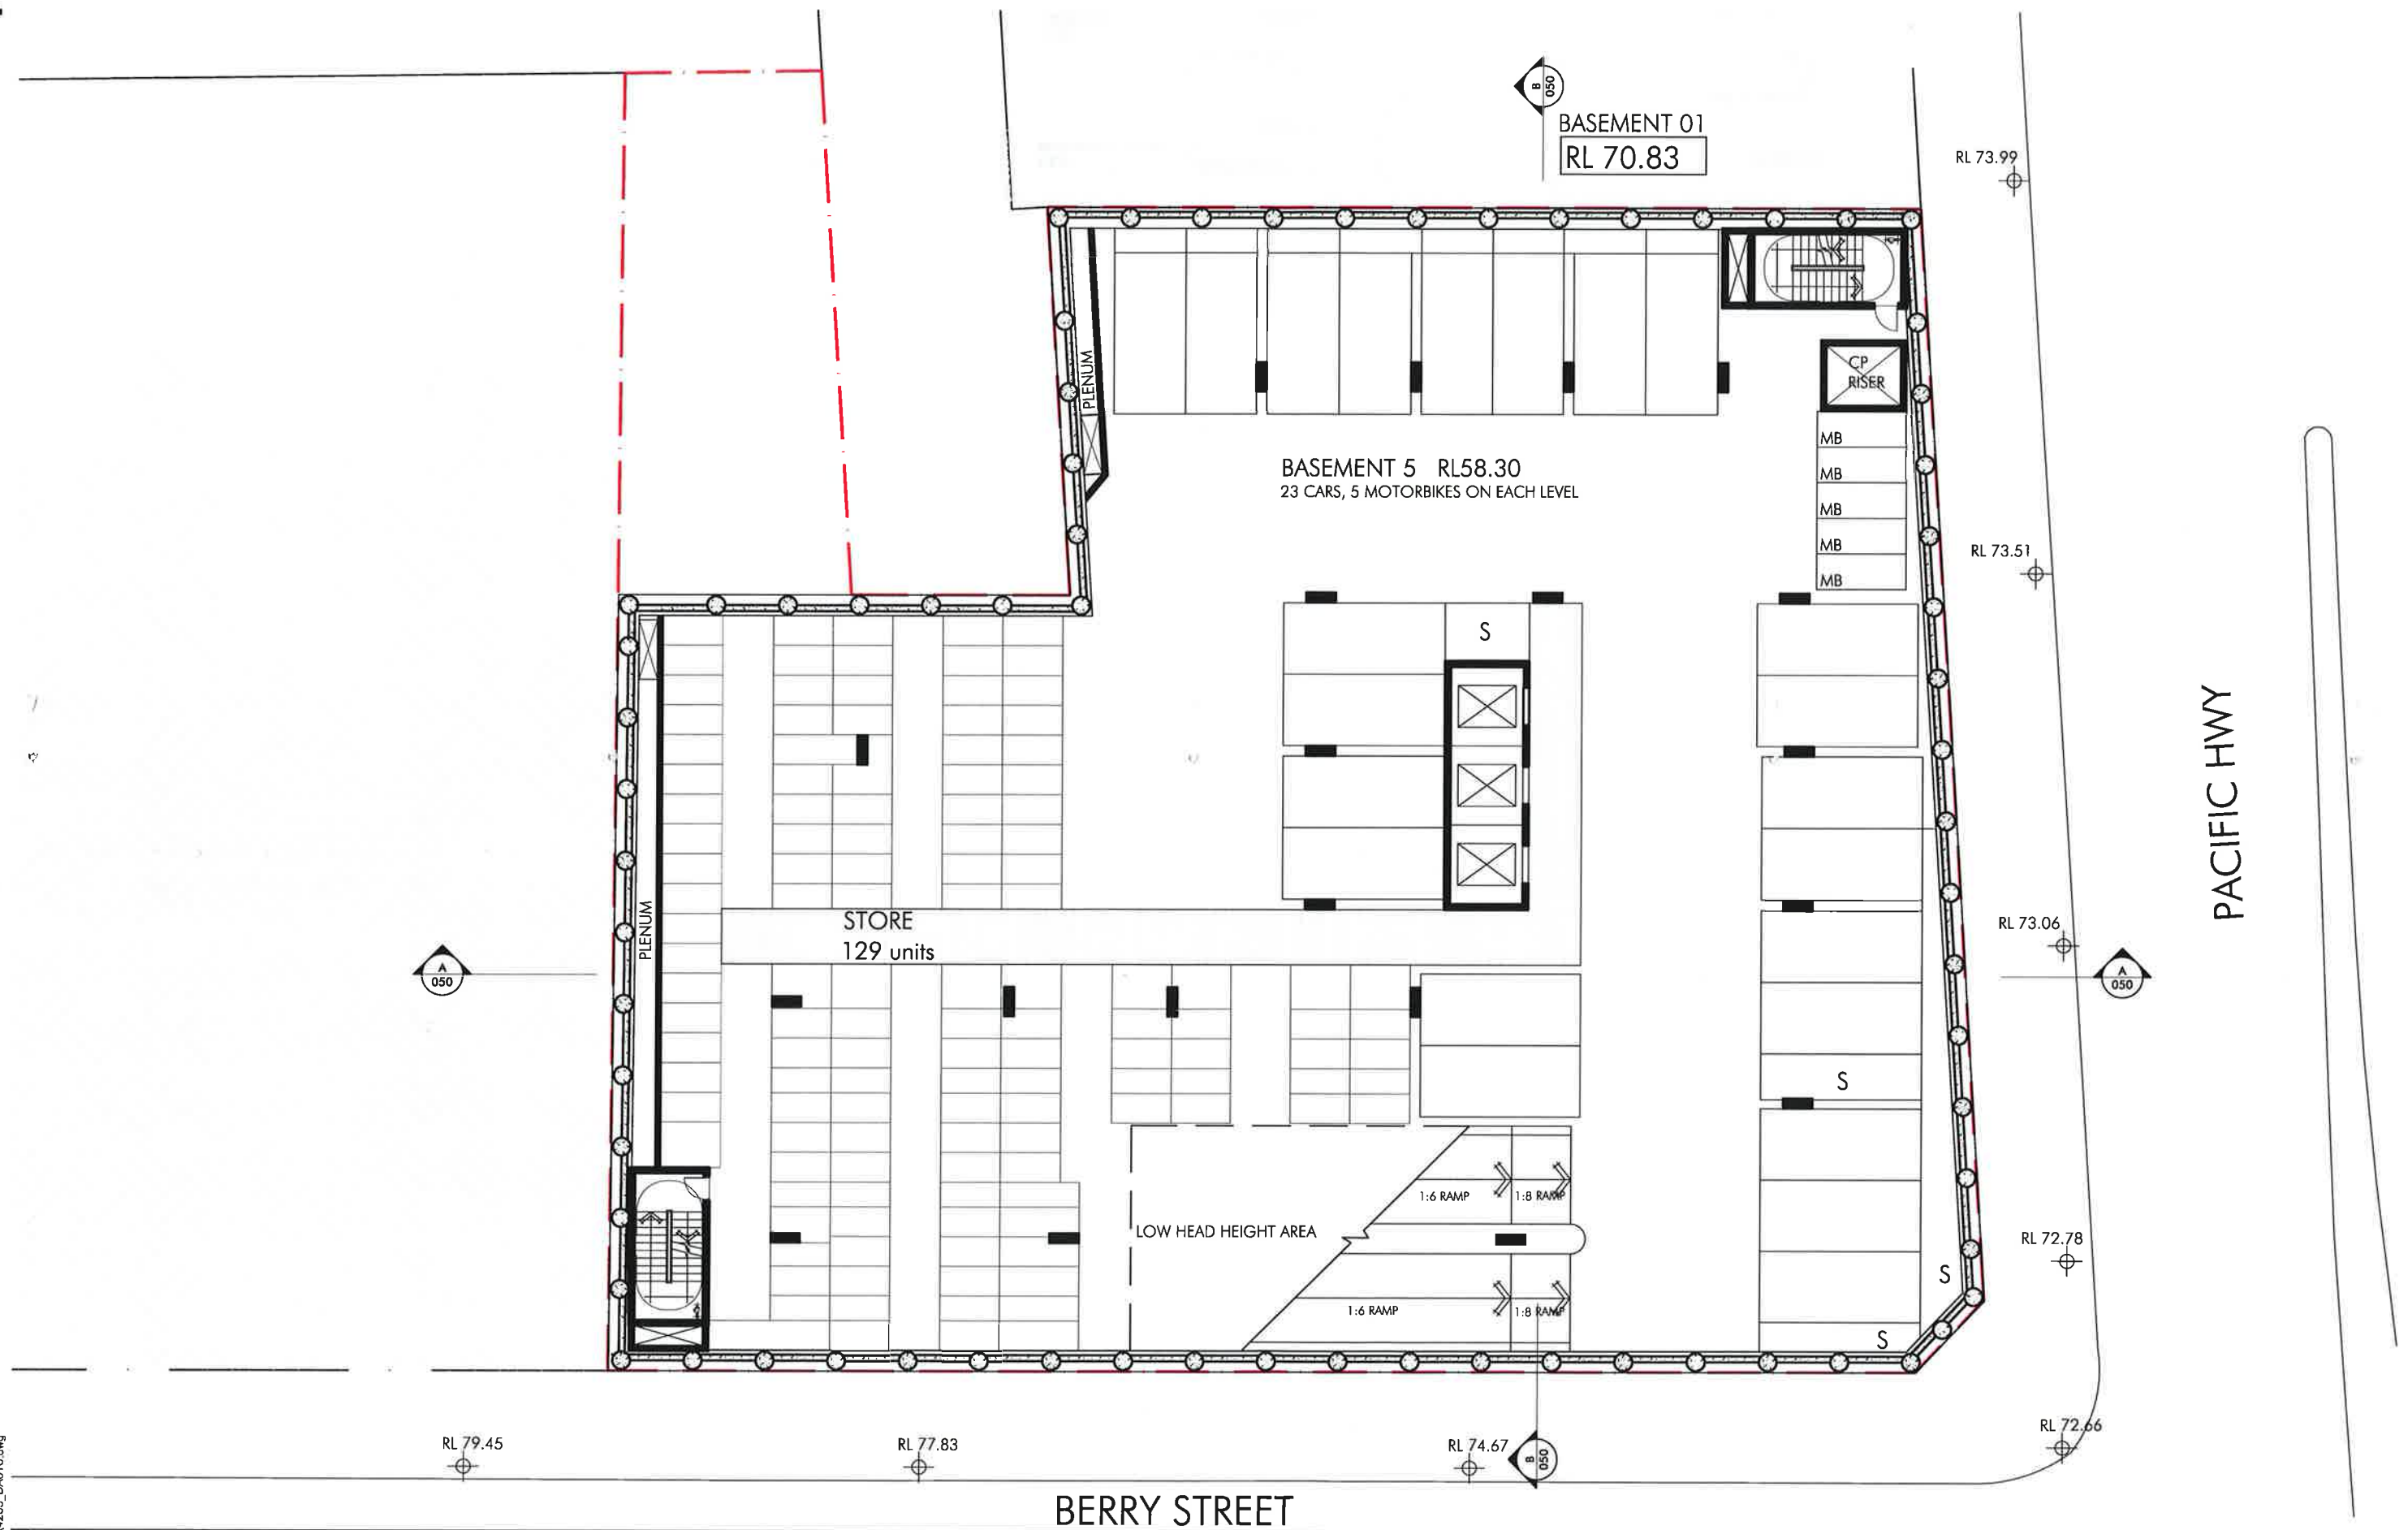

Title
Scale
Date
Number

BASEMENT 5

1:200

06/11/2013

4203_DA010_C


© copyright nettleton tribe partnership pty ltd



154 pacific highway, north sydney

Title
Scale
Date
Number

BASEMENT 3-4
1:200
06/11/2013
4203_DA011_C
© copyright nettleton tribe partnership pty ltd

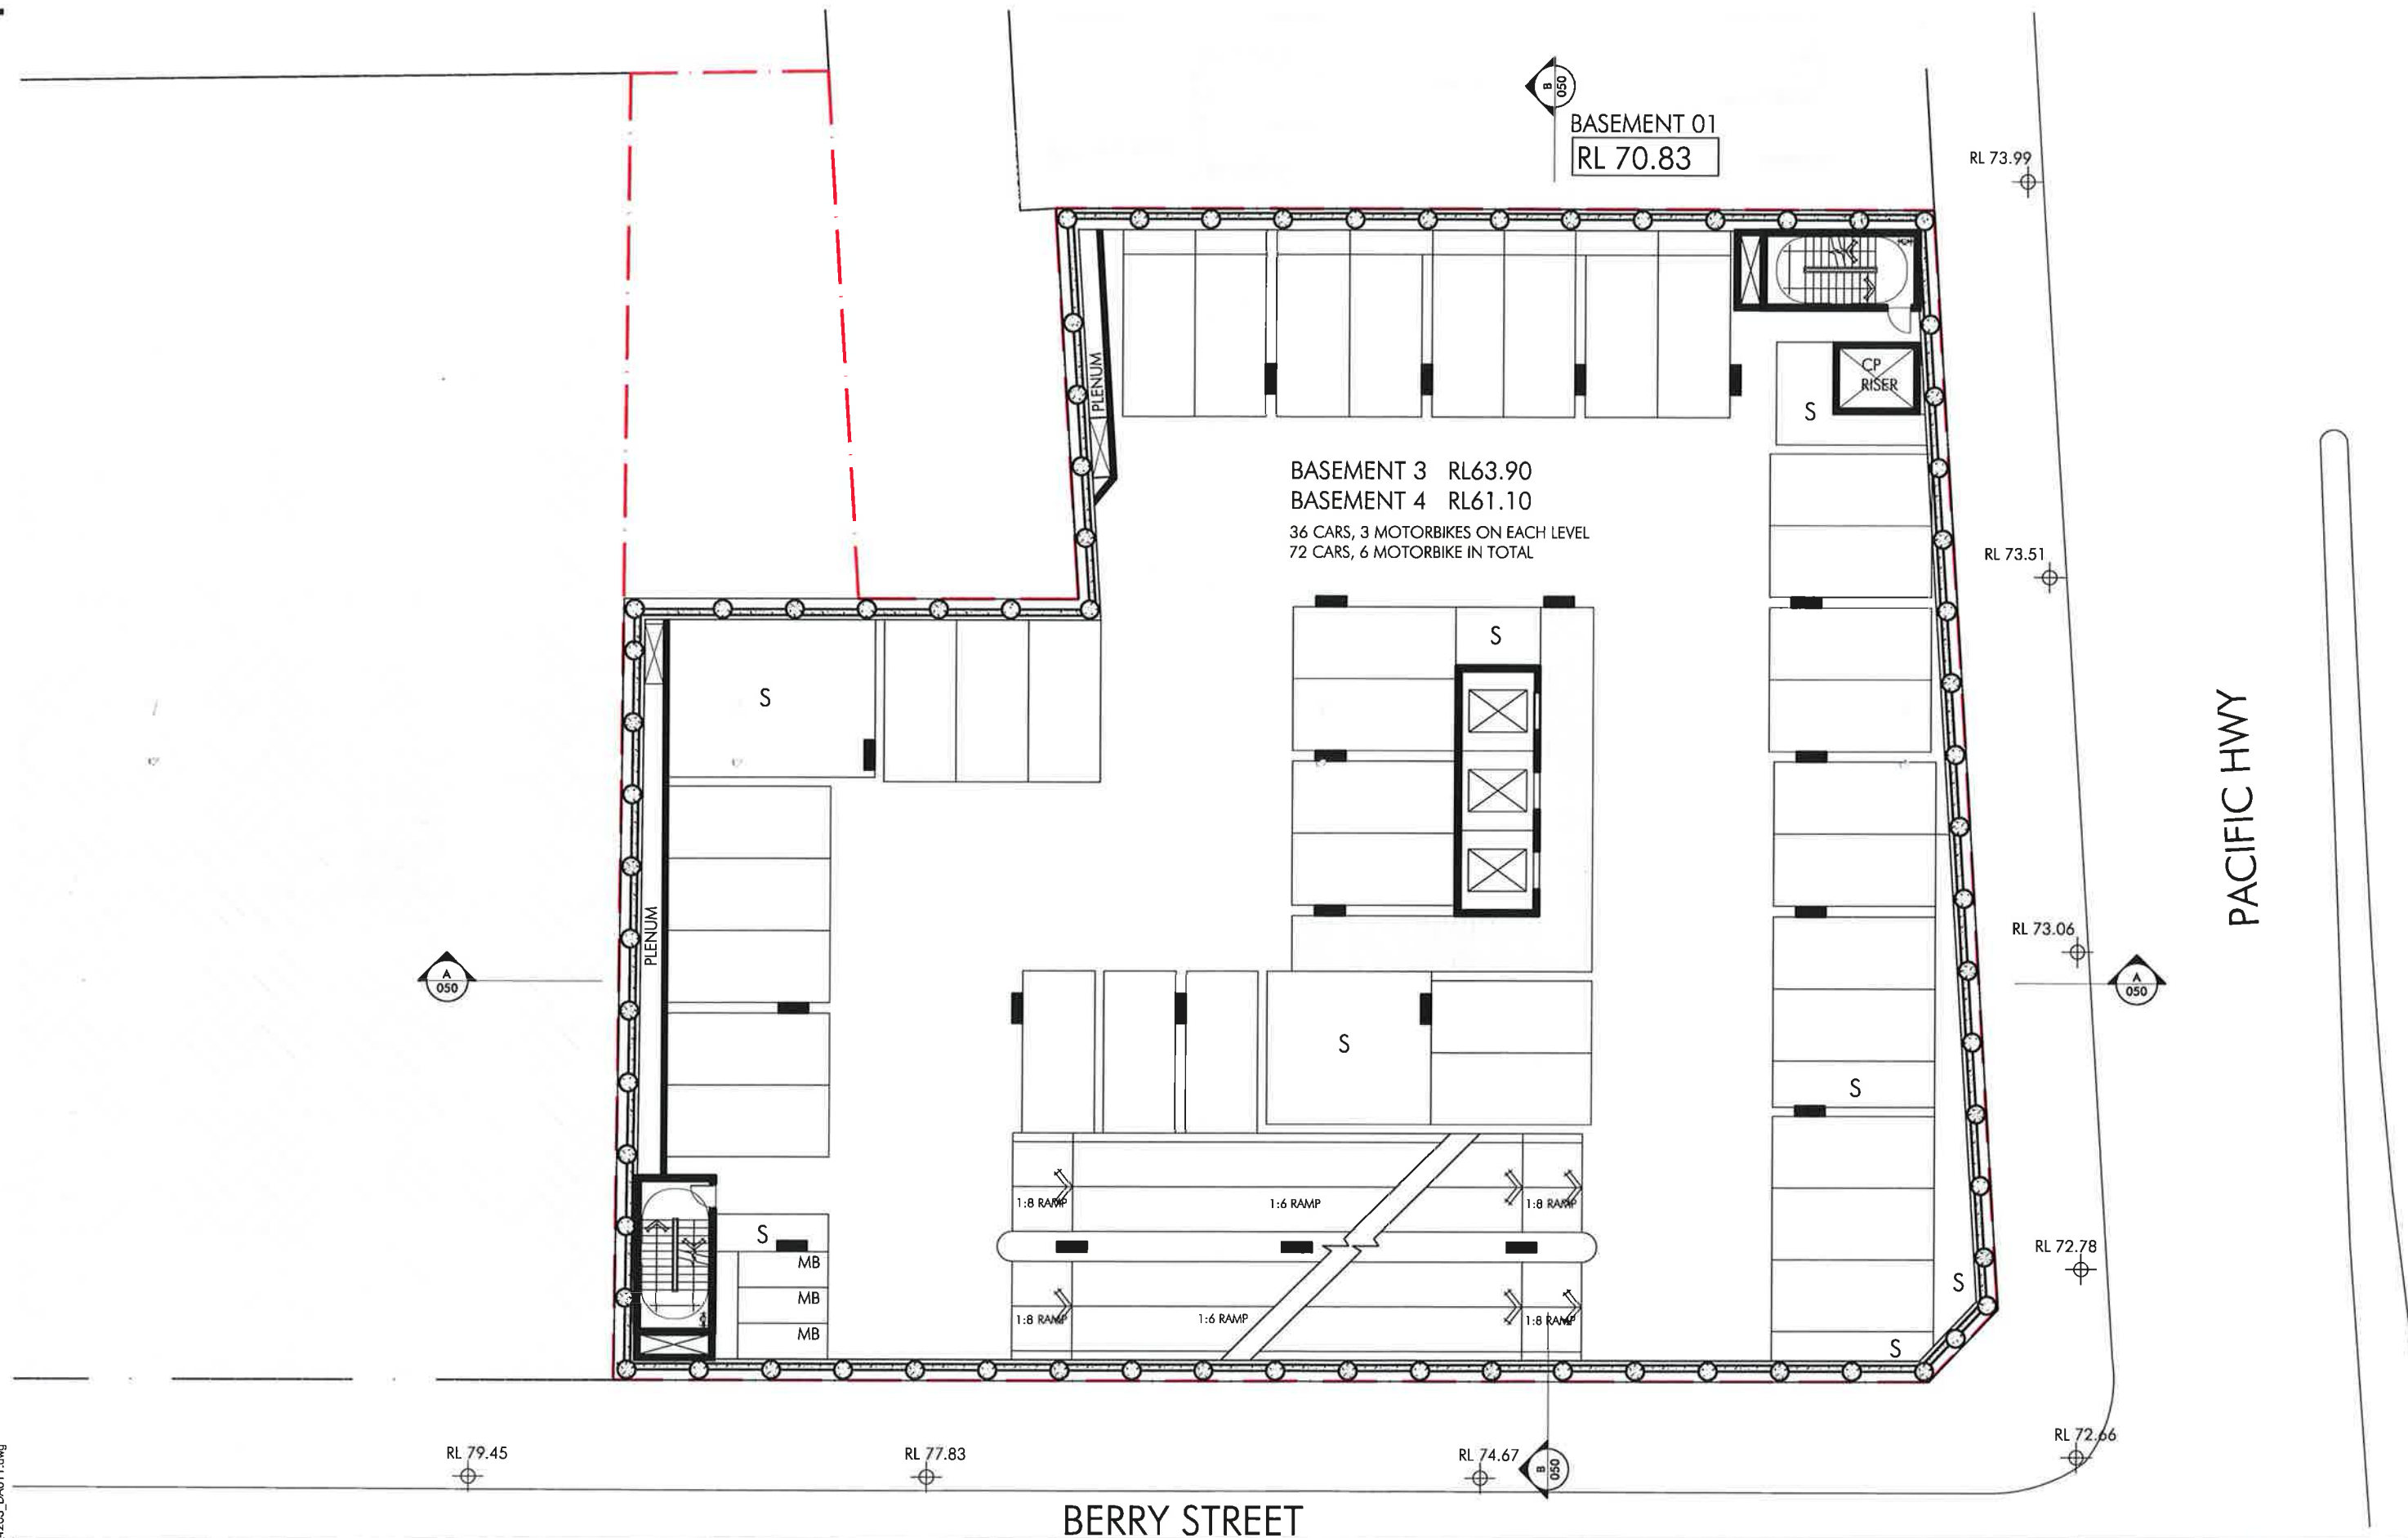

Nov 06, 2013 - 7:47pm P:\4203\4203_DA012.dwg

154 pacific highway, north sydney

Title
Scale
Date
Number


BASEMENT 2

1:200

06/11/2013

4203_DA012_C

© copyright nettleton tribe partnership pty ltd

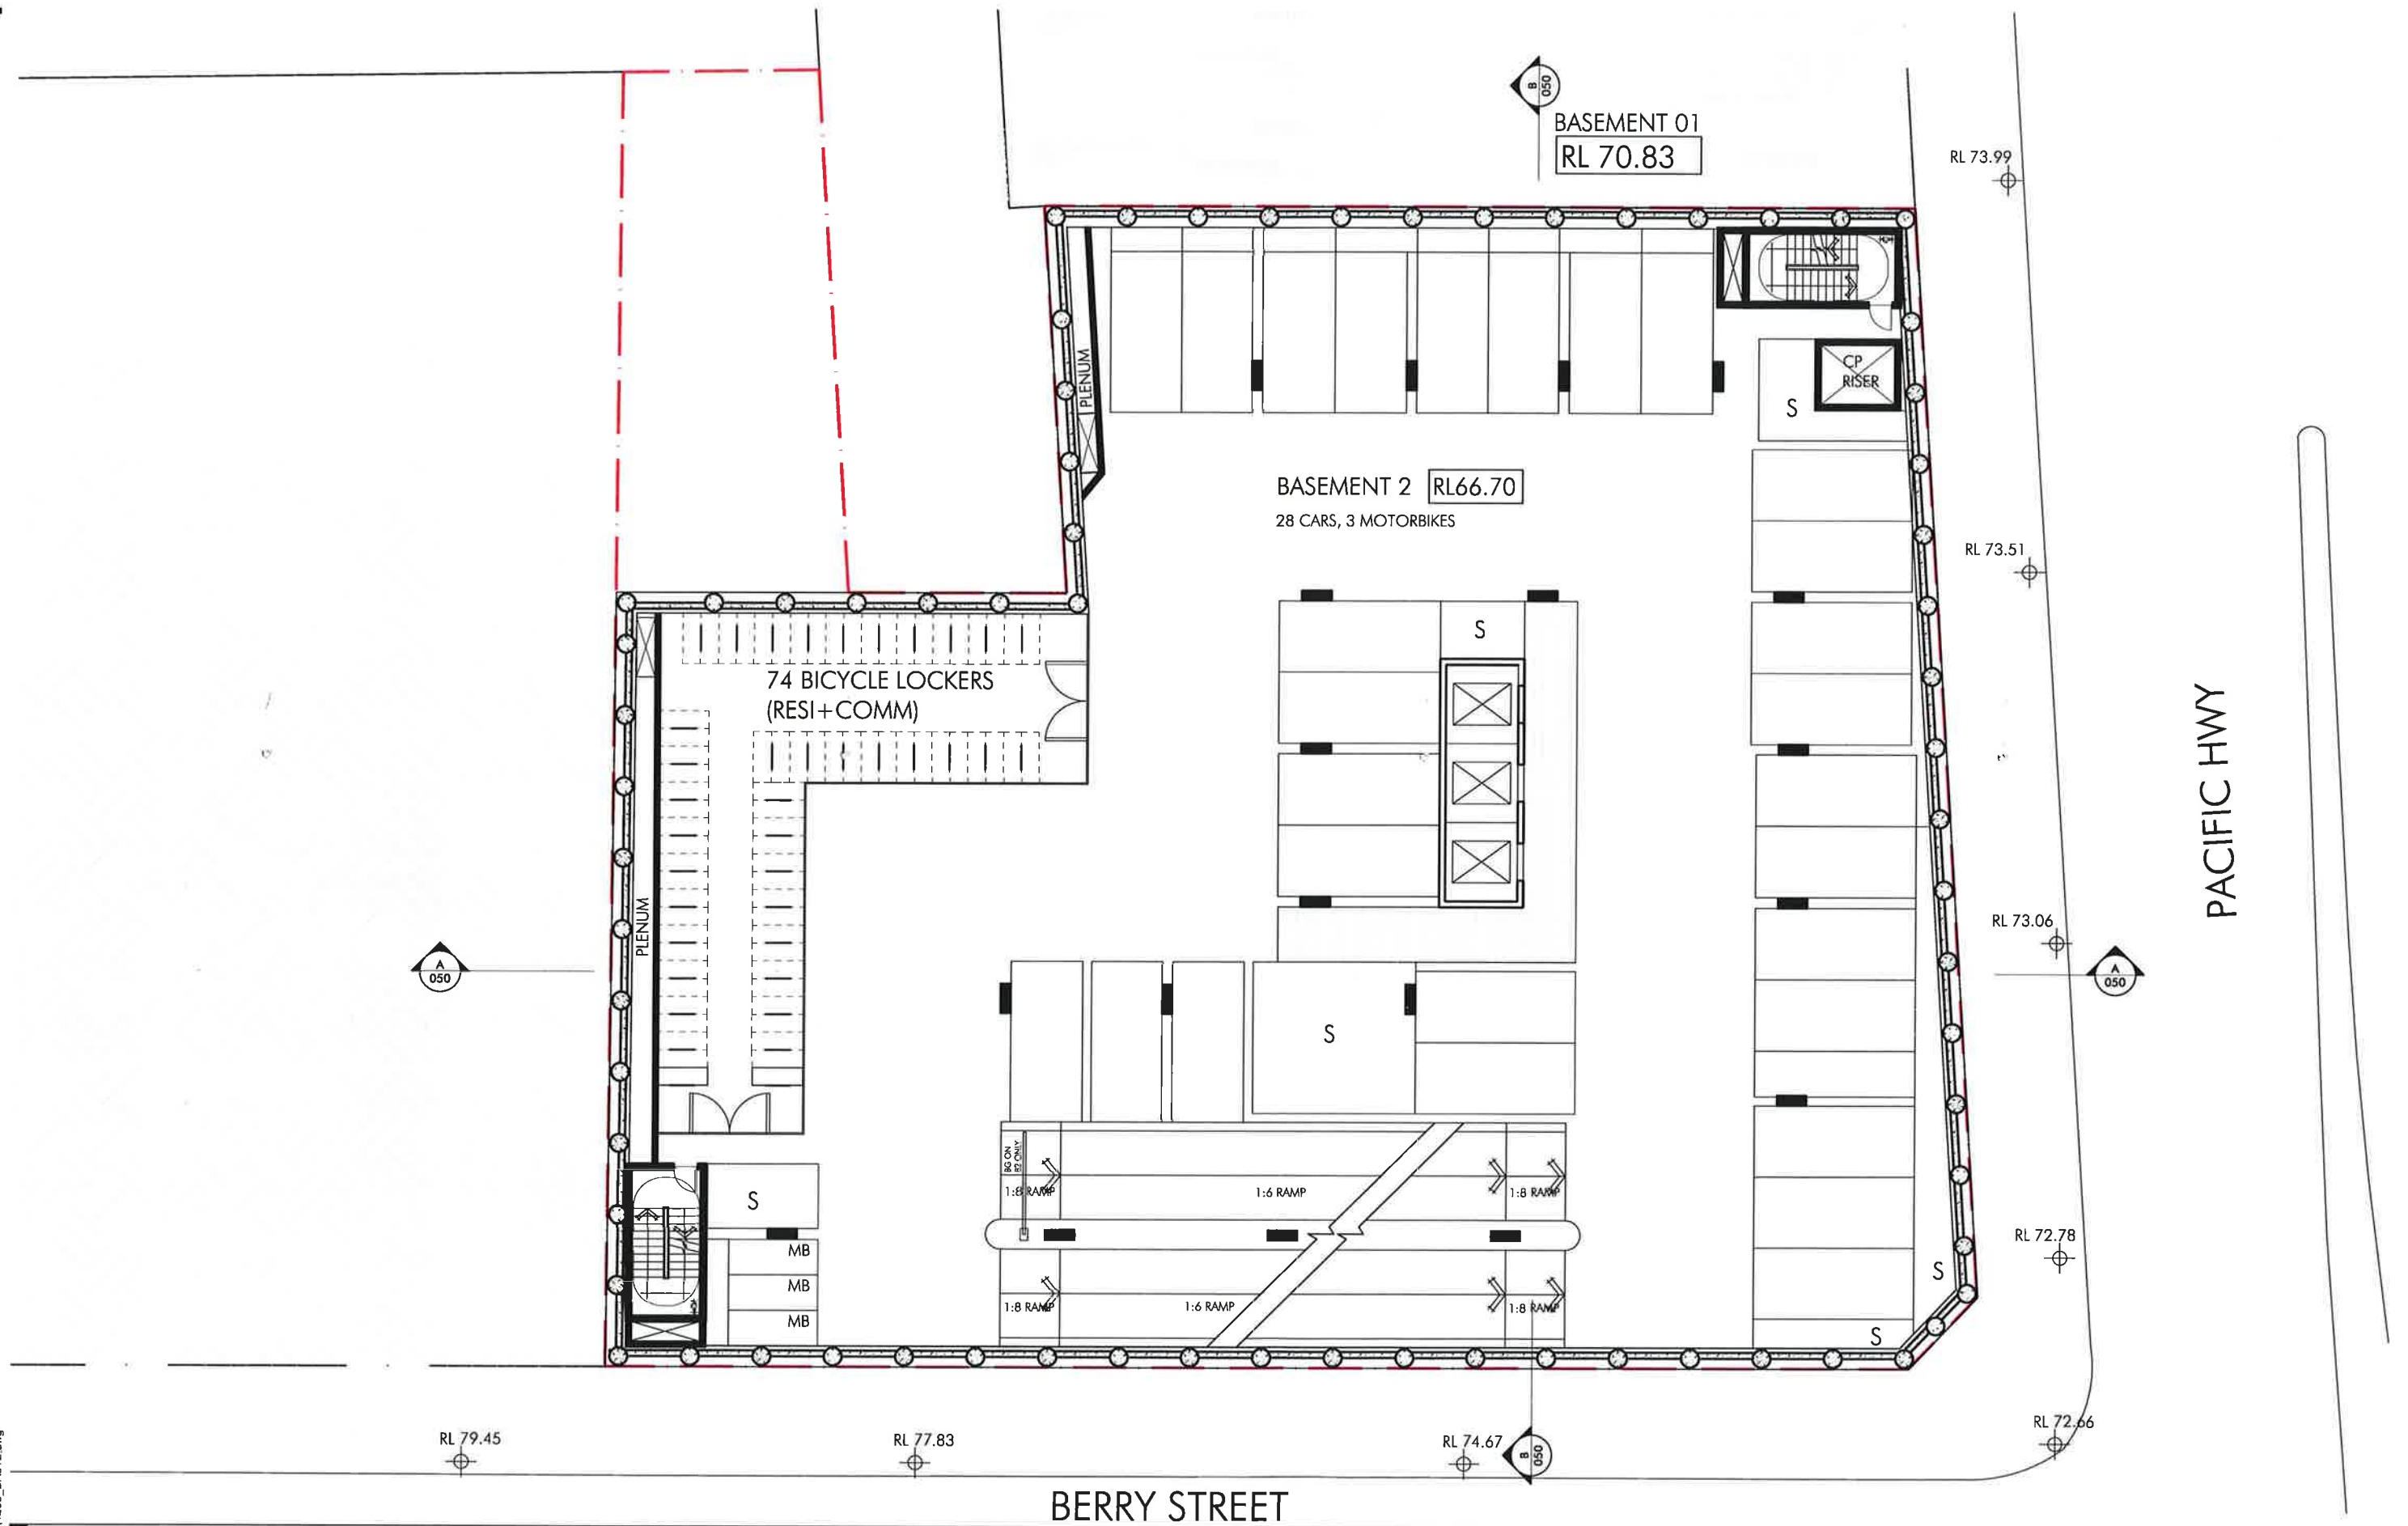

Nov 06, 2013 - 7:46pm P:\4203\4203_DA013.dwg

pacific highway, north sydney

Title
Scale
Date
Number


BASEMENT 1


1:200

06/11/2013

4203_DA013_C

© copyright nettleton tribe partnership pty ltd

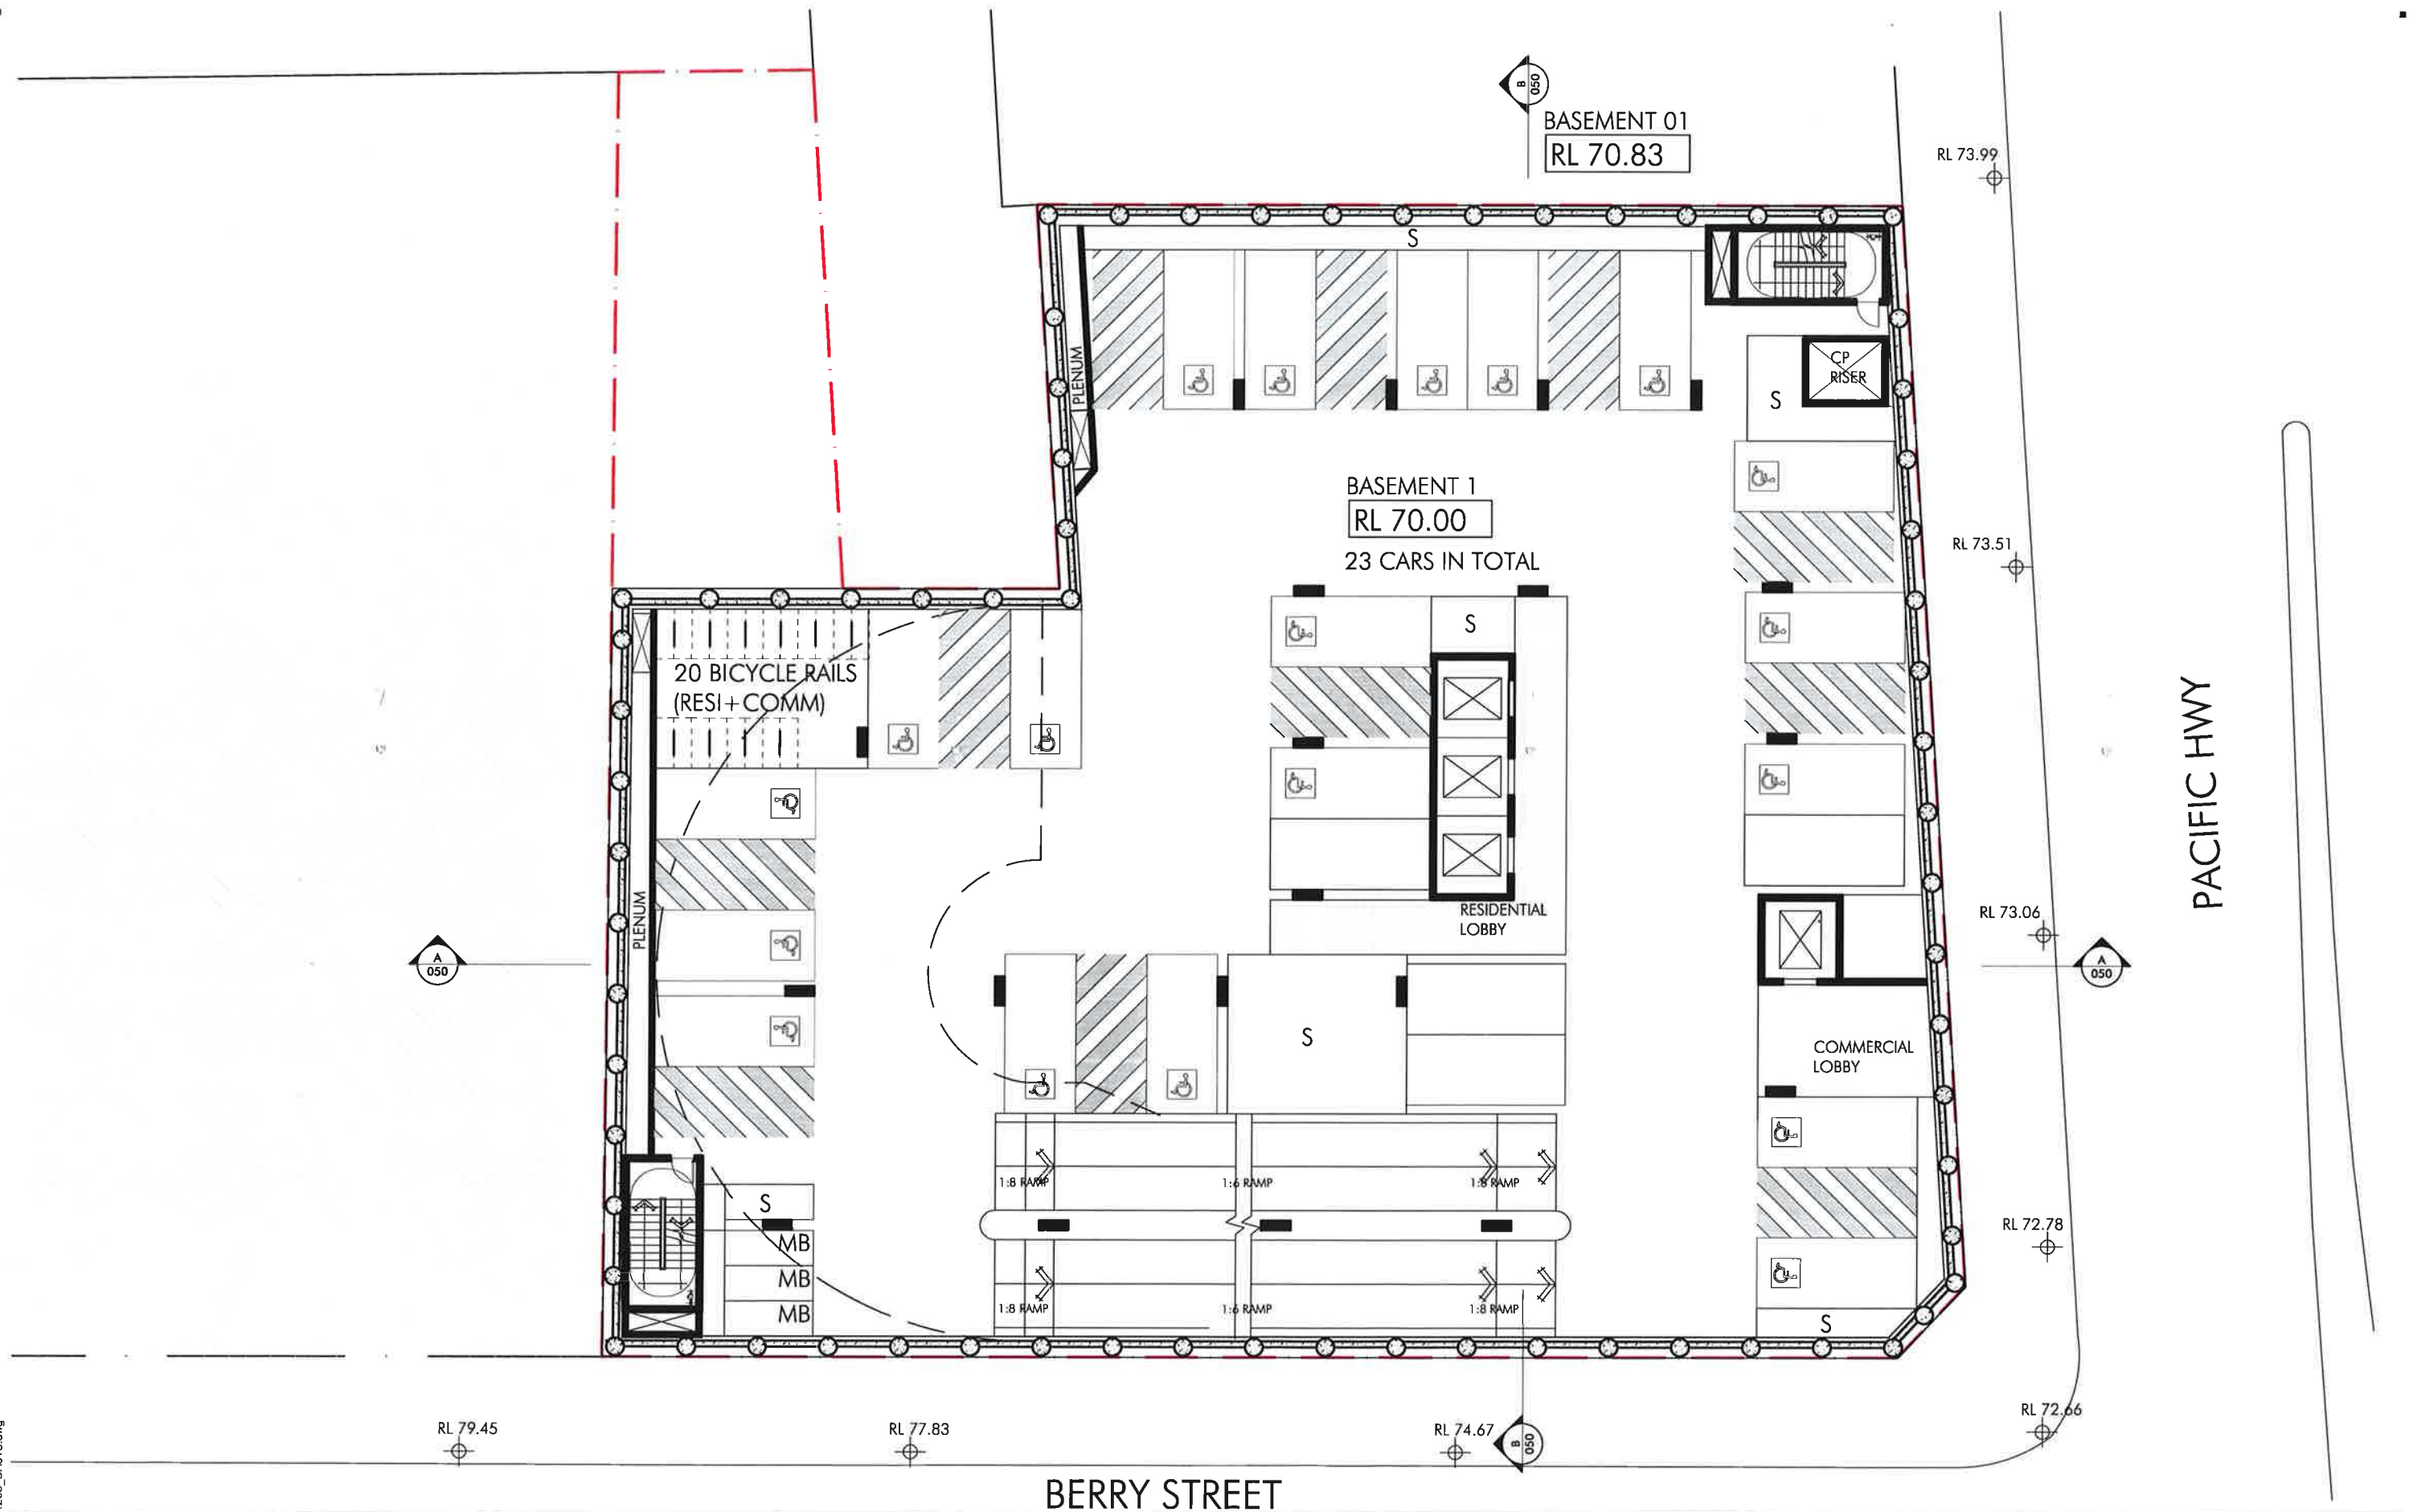

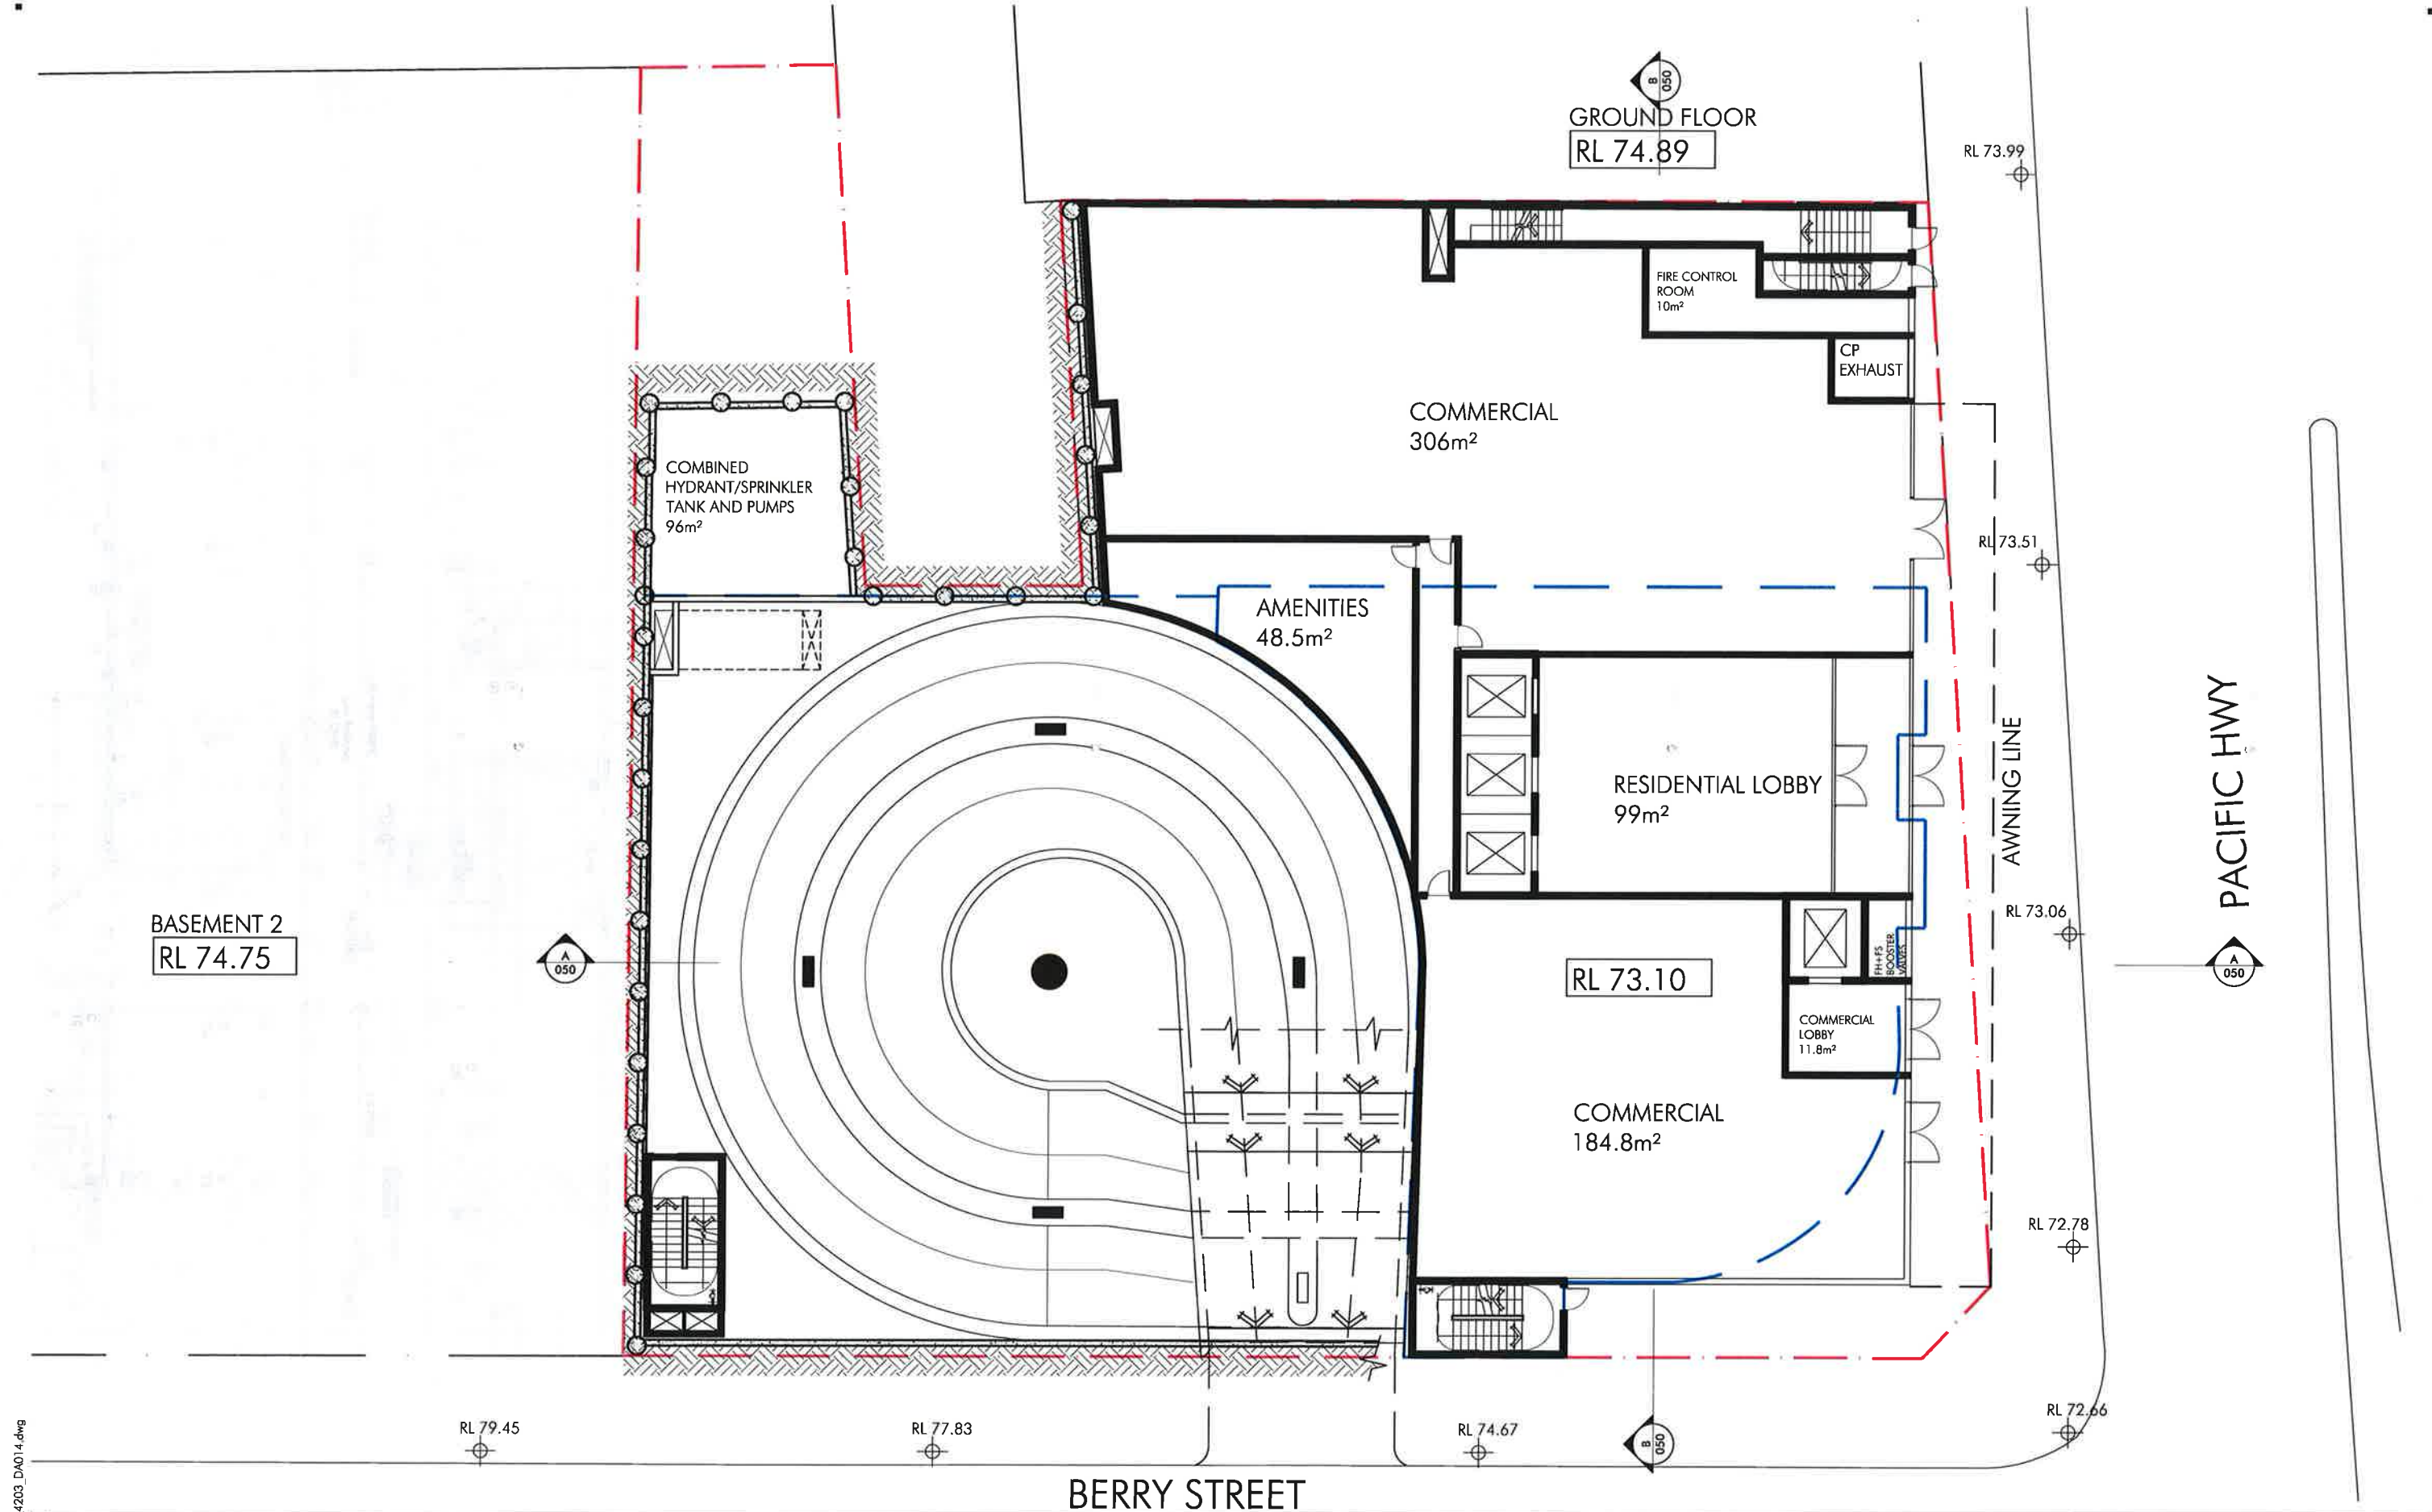

pacific highway, north sydney

Title
Scale
Date
Number


GROUND FLOOR
1:200
06/11/2013
4203_DA014_C
© copyright nettleton tribe partnership pty ltd



Nov 07, 2013 - 9:45am P:\4203\4203 DA014.dwg

Nov 06, 2013 - 9:03pm P:\4203\4203_DA015.dwg

pacific highway, north sydney

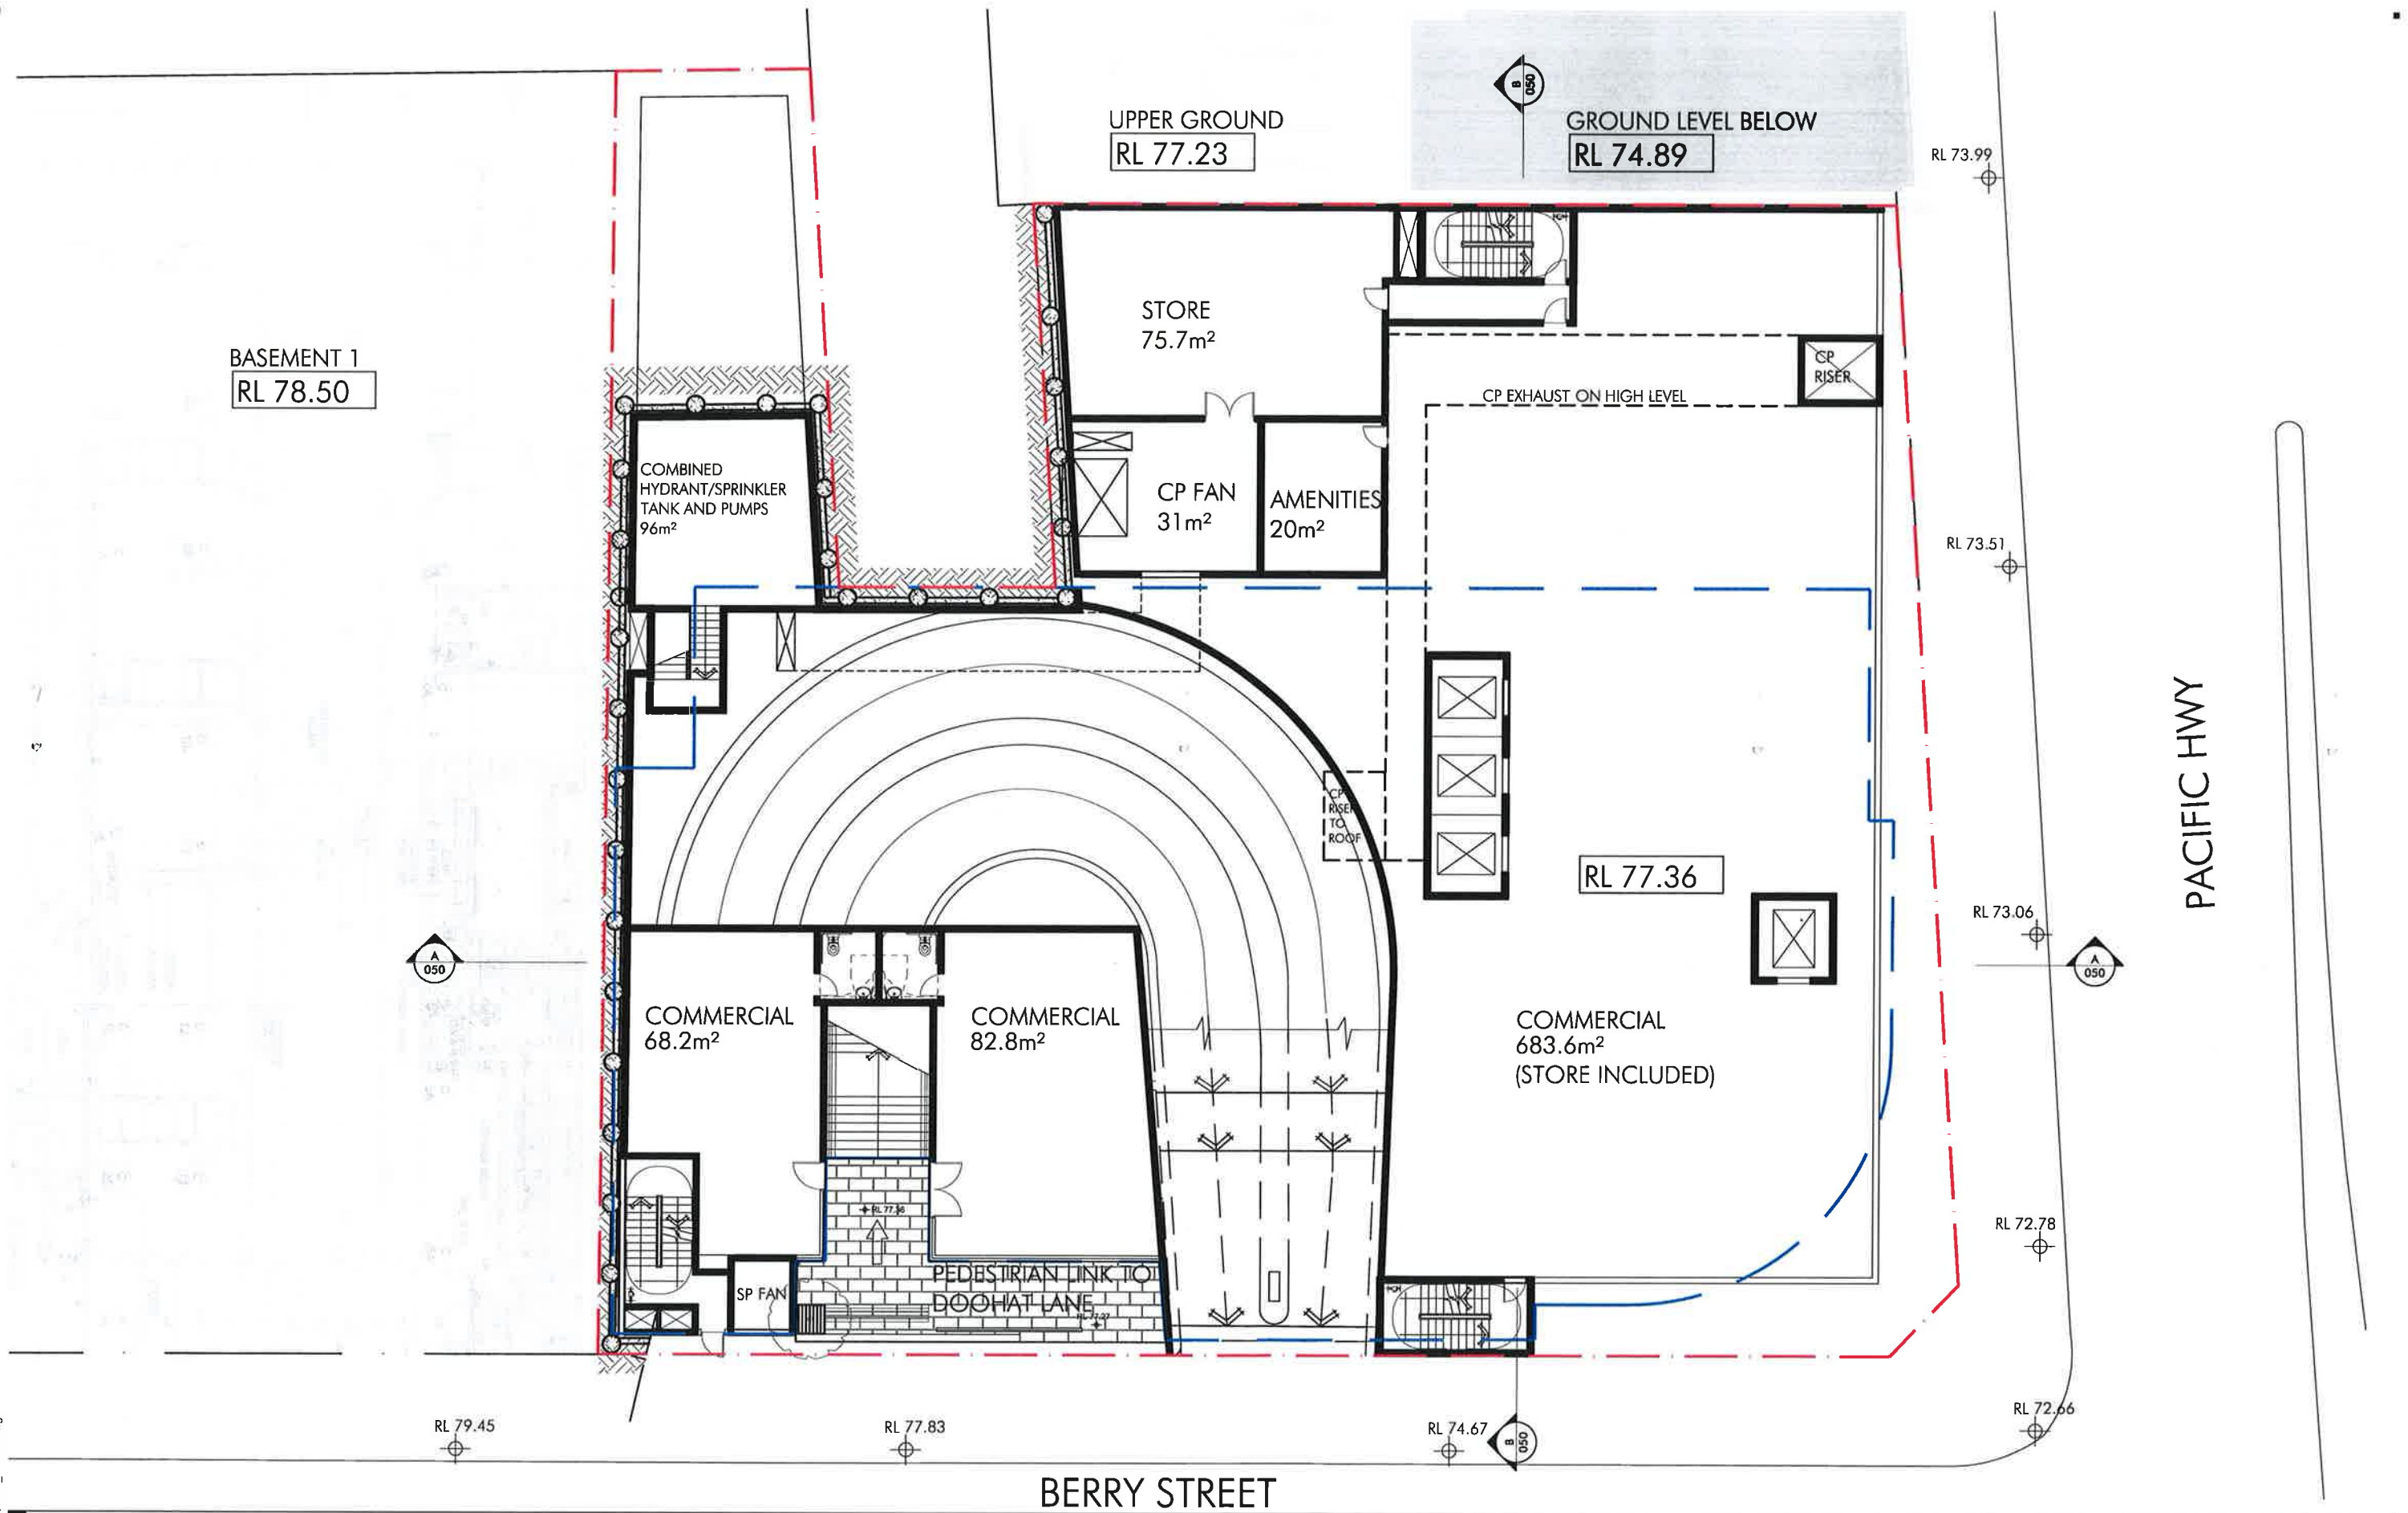

Title
Scale
Date
Number

LEVEL 1

1:200


06/11/2013

4203_DA015_C

© copyright nettleton tribe partnership pty ltd



154 pacific highway, north sydney

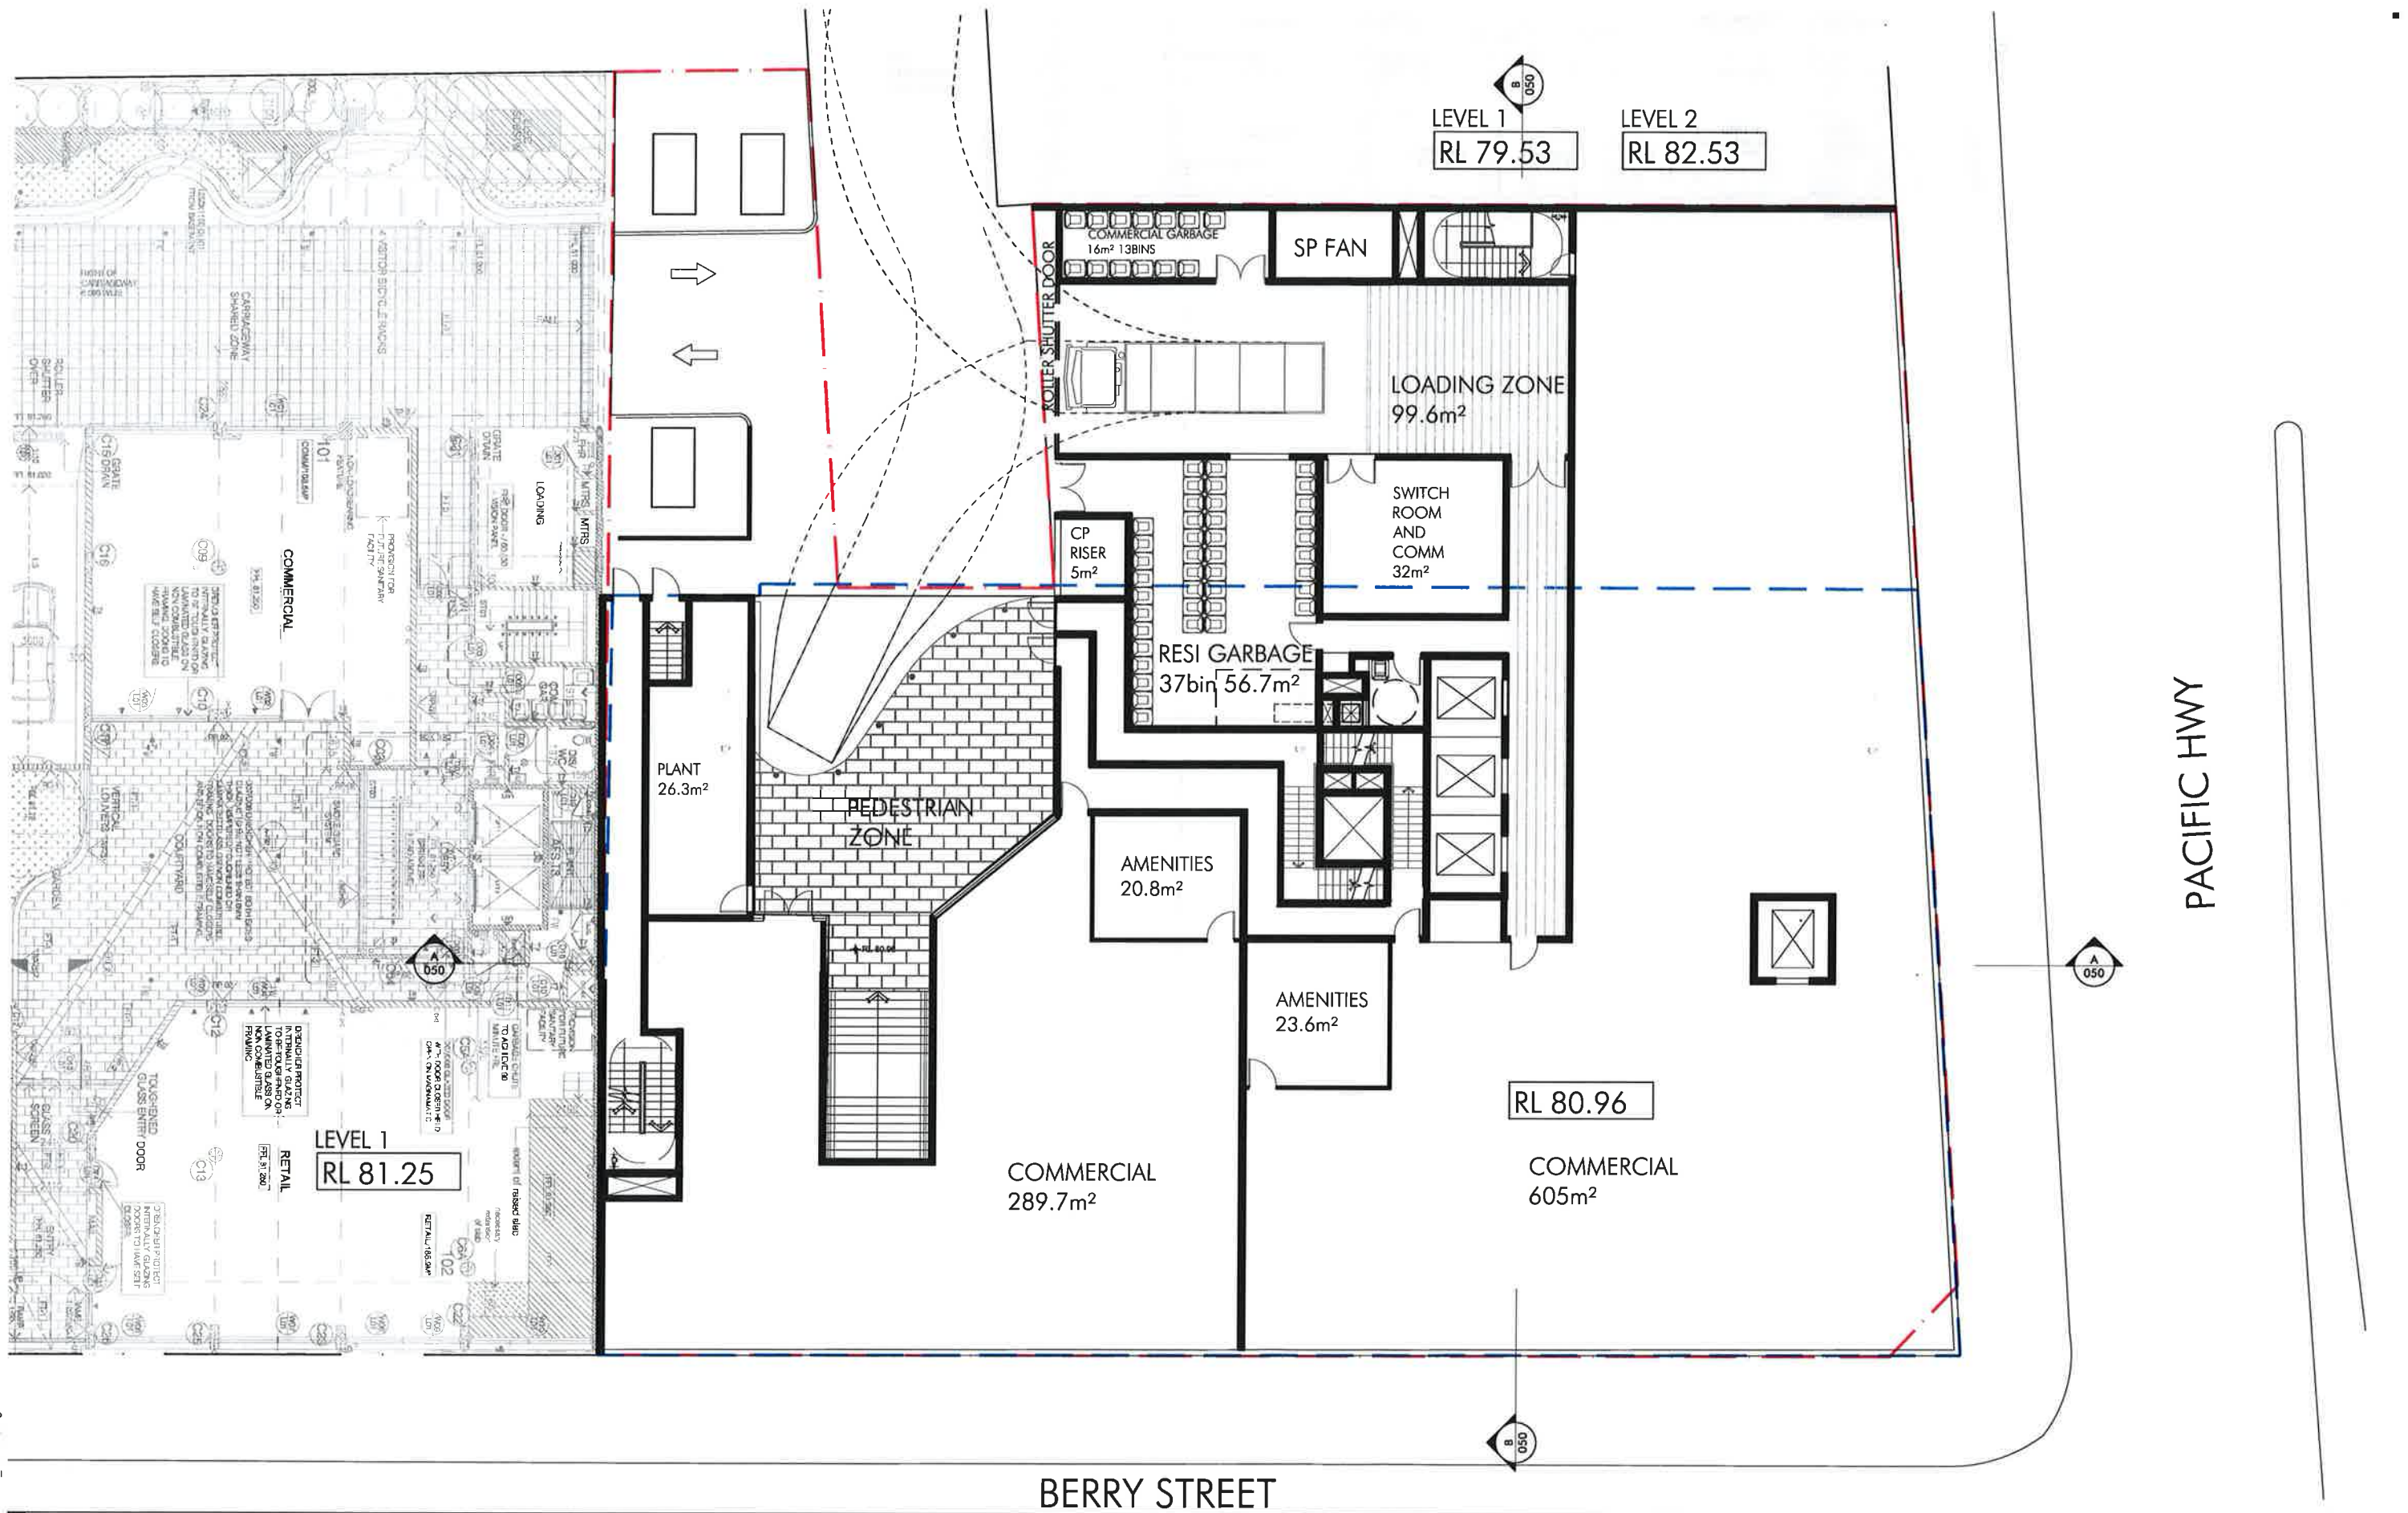

Title
Scale
Date
Number

LEVEL 2

1:200


06/11/2013

4203_DA016_C

© copyright nettleton tribe partnership pty ltd



Nov 07, 2013 - 12:07pm P:\4203\4203_DA017.dwg

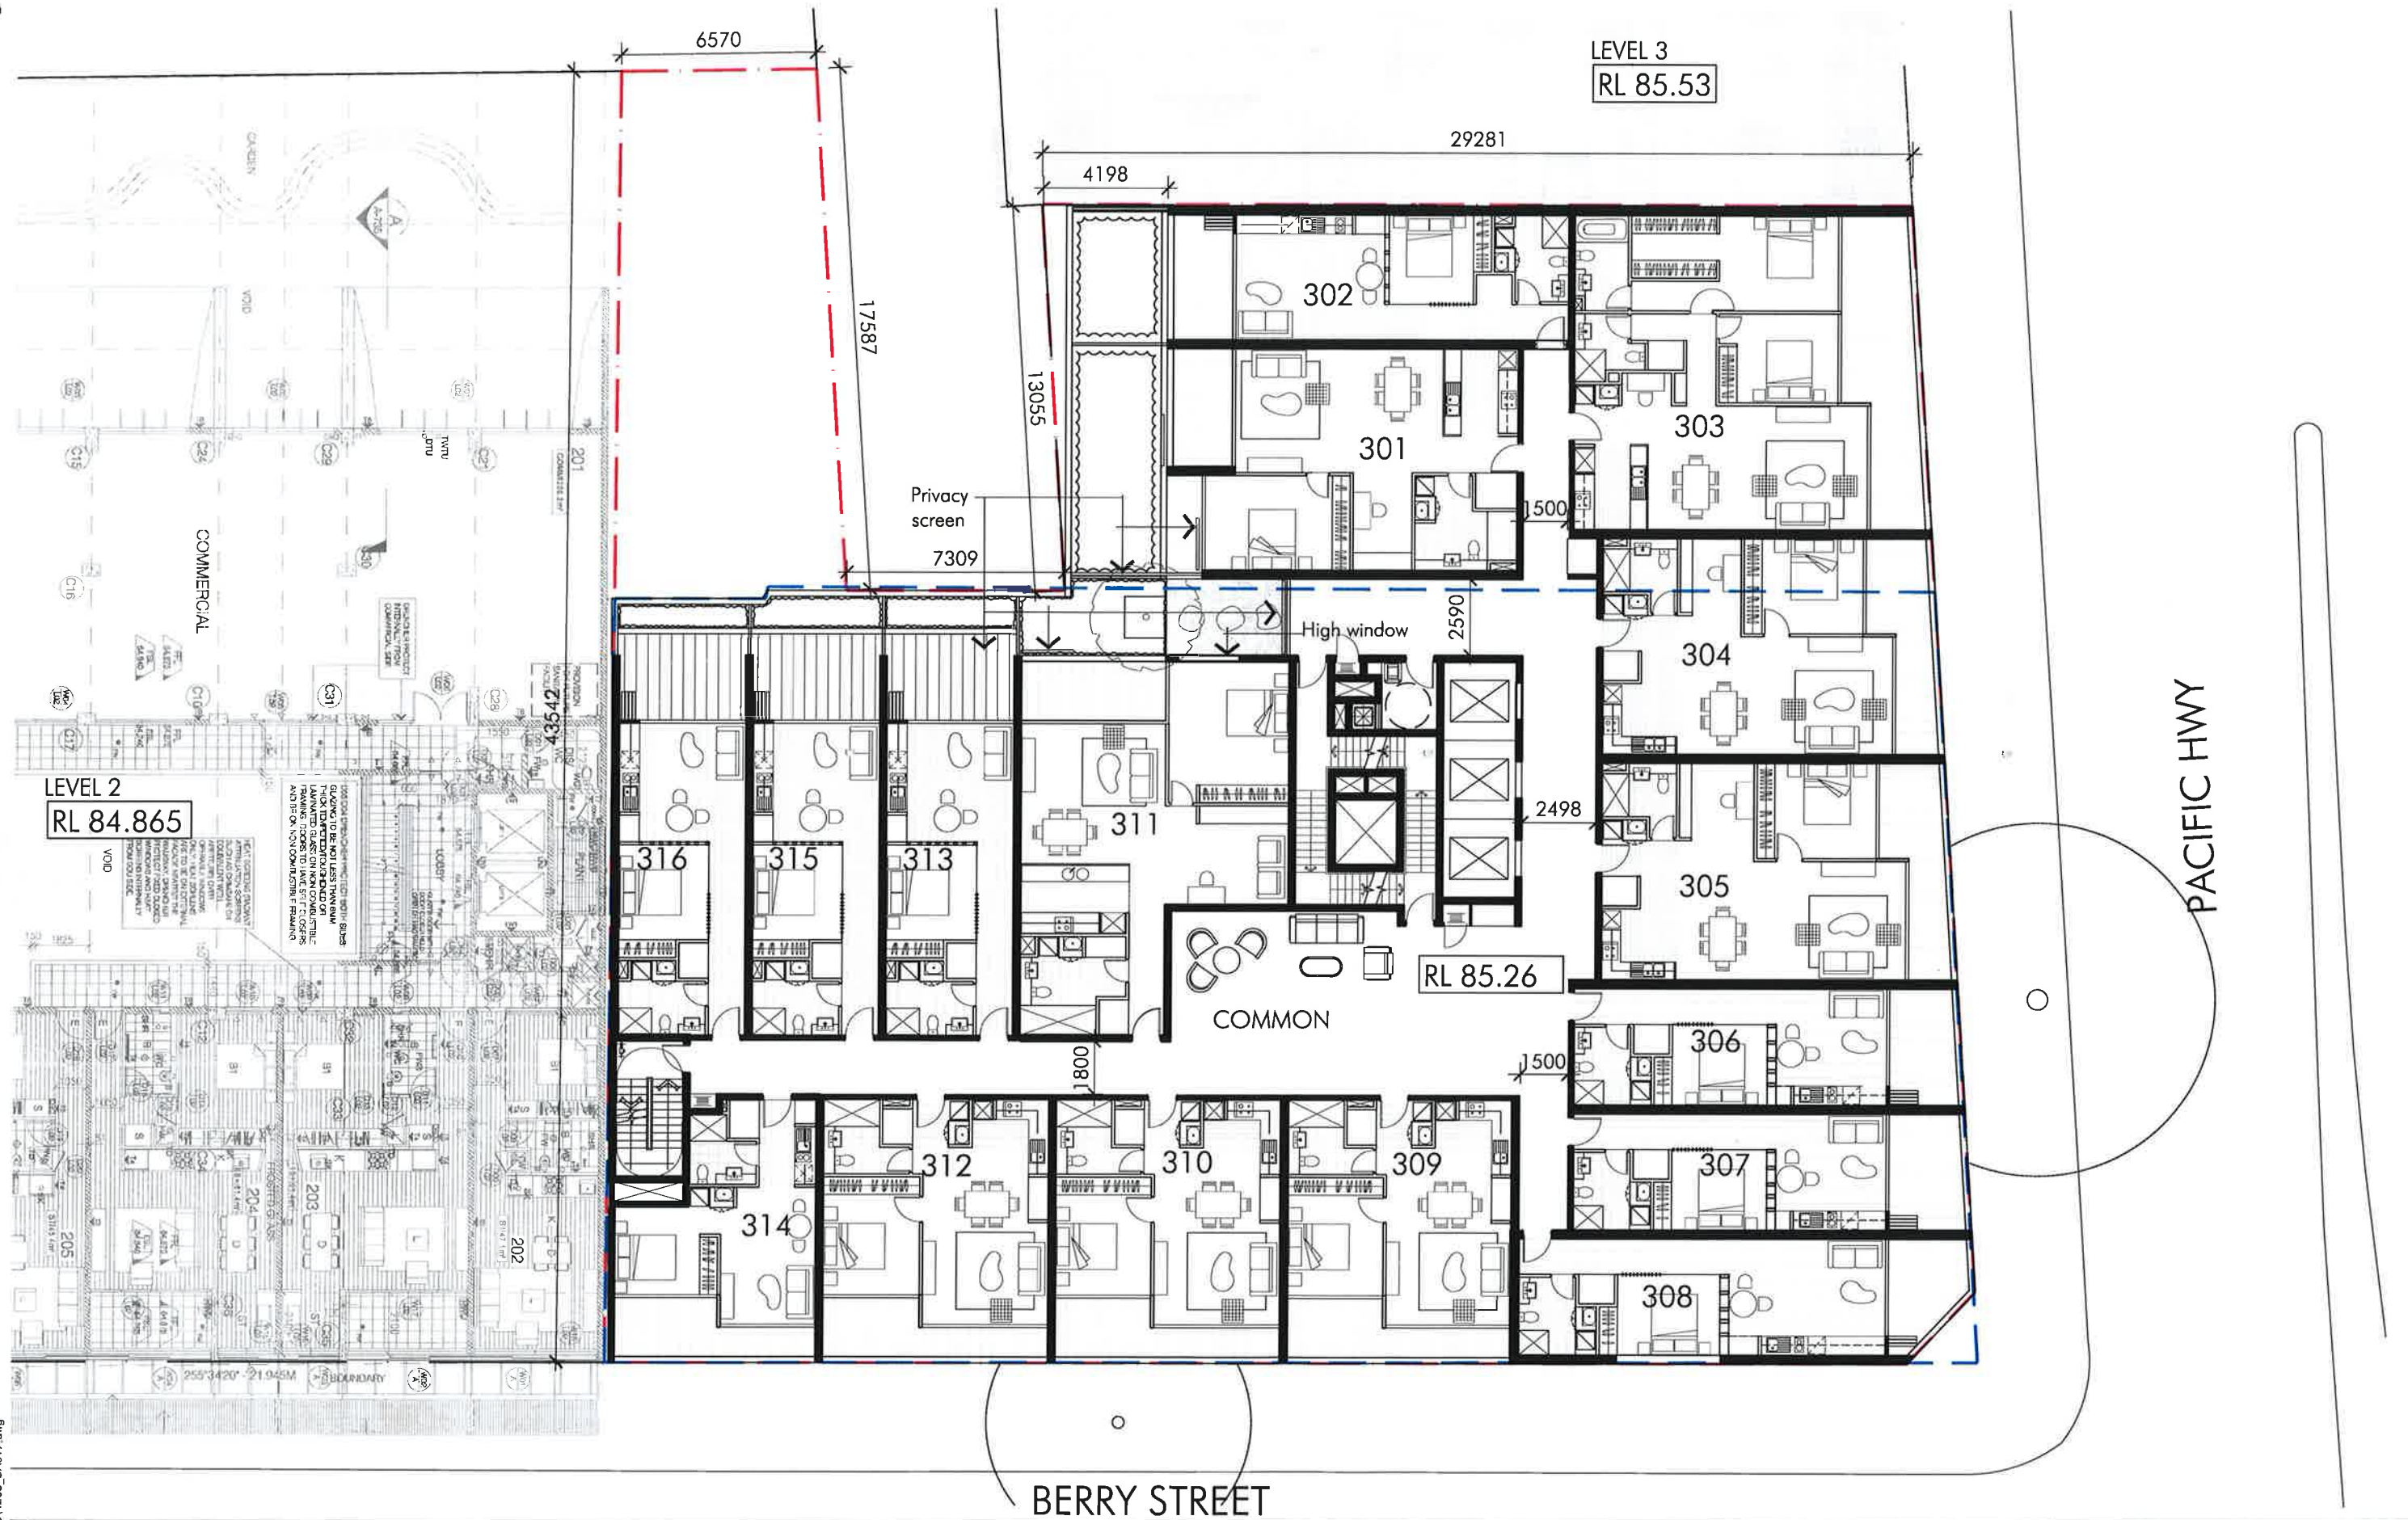


pacific highway, north sydney

Title
Scale
Date
Number

LEVEL 3
1:200
06/11/2013
4203_DA017_C
© copyright nettleon tribe partnership pty ltd



Nov 07, 2013 - 10:47am P:\4203\4203_DA018.dwg

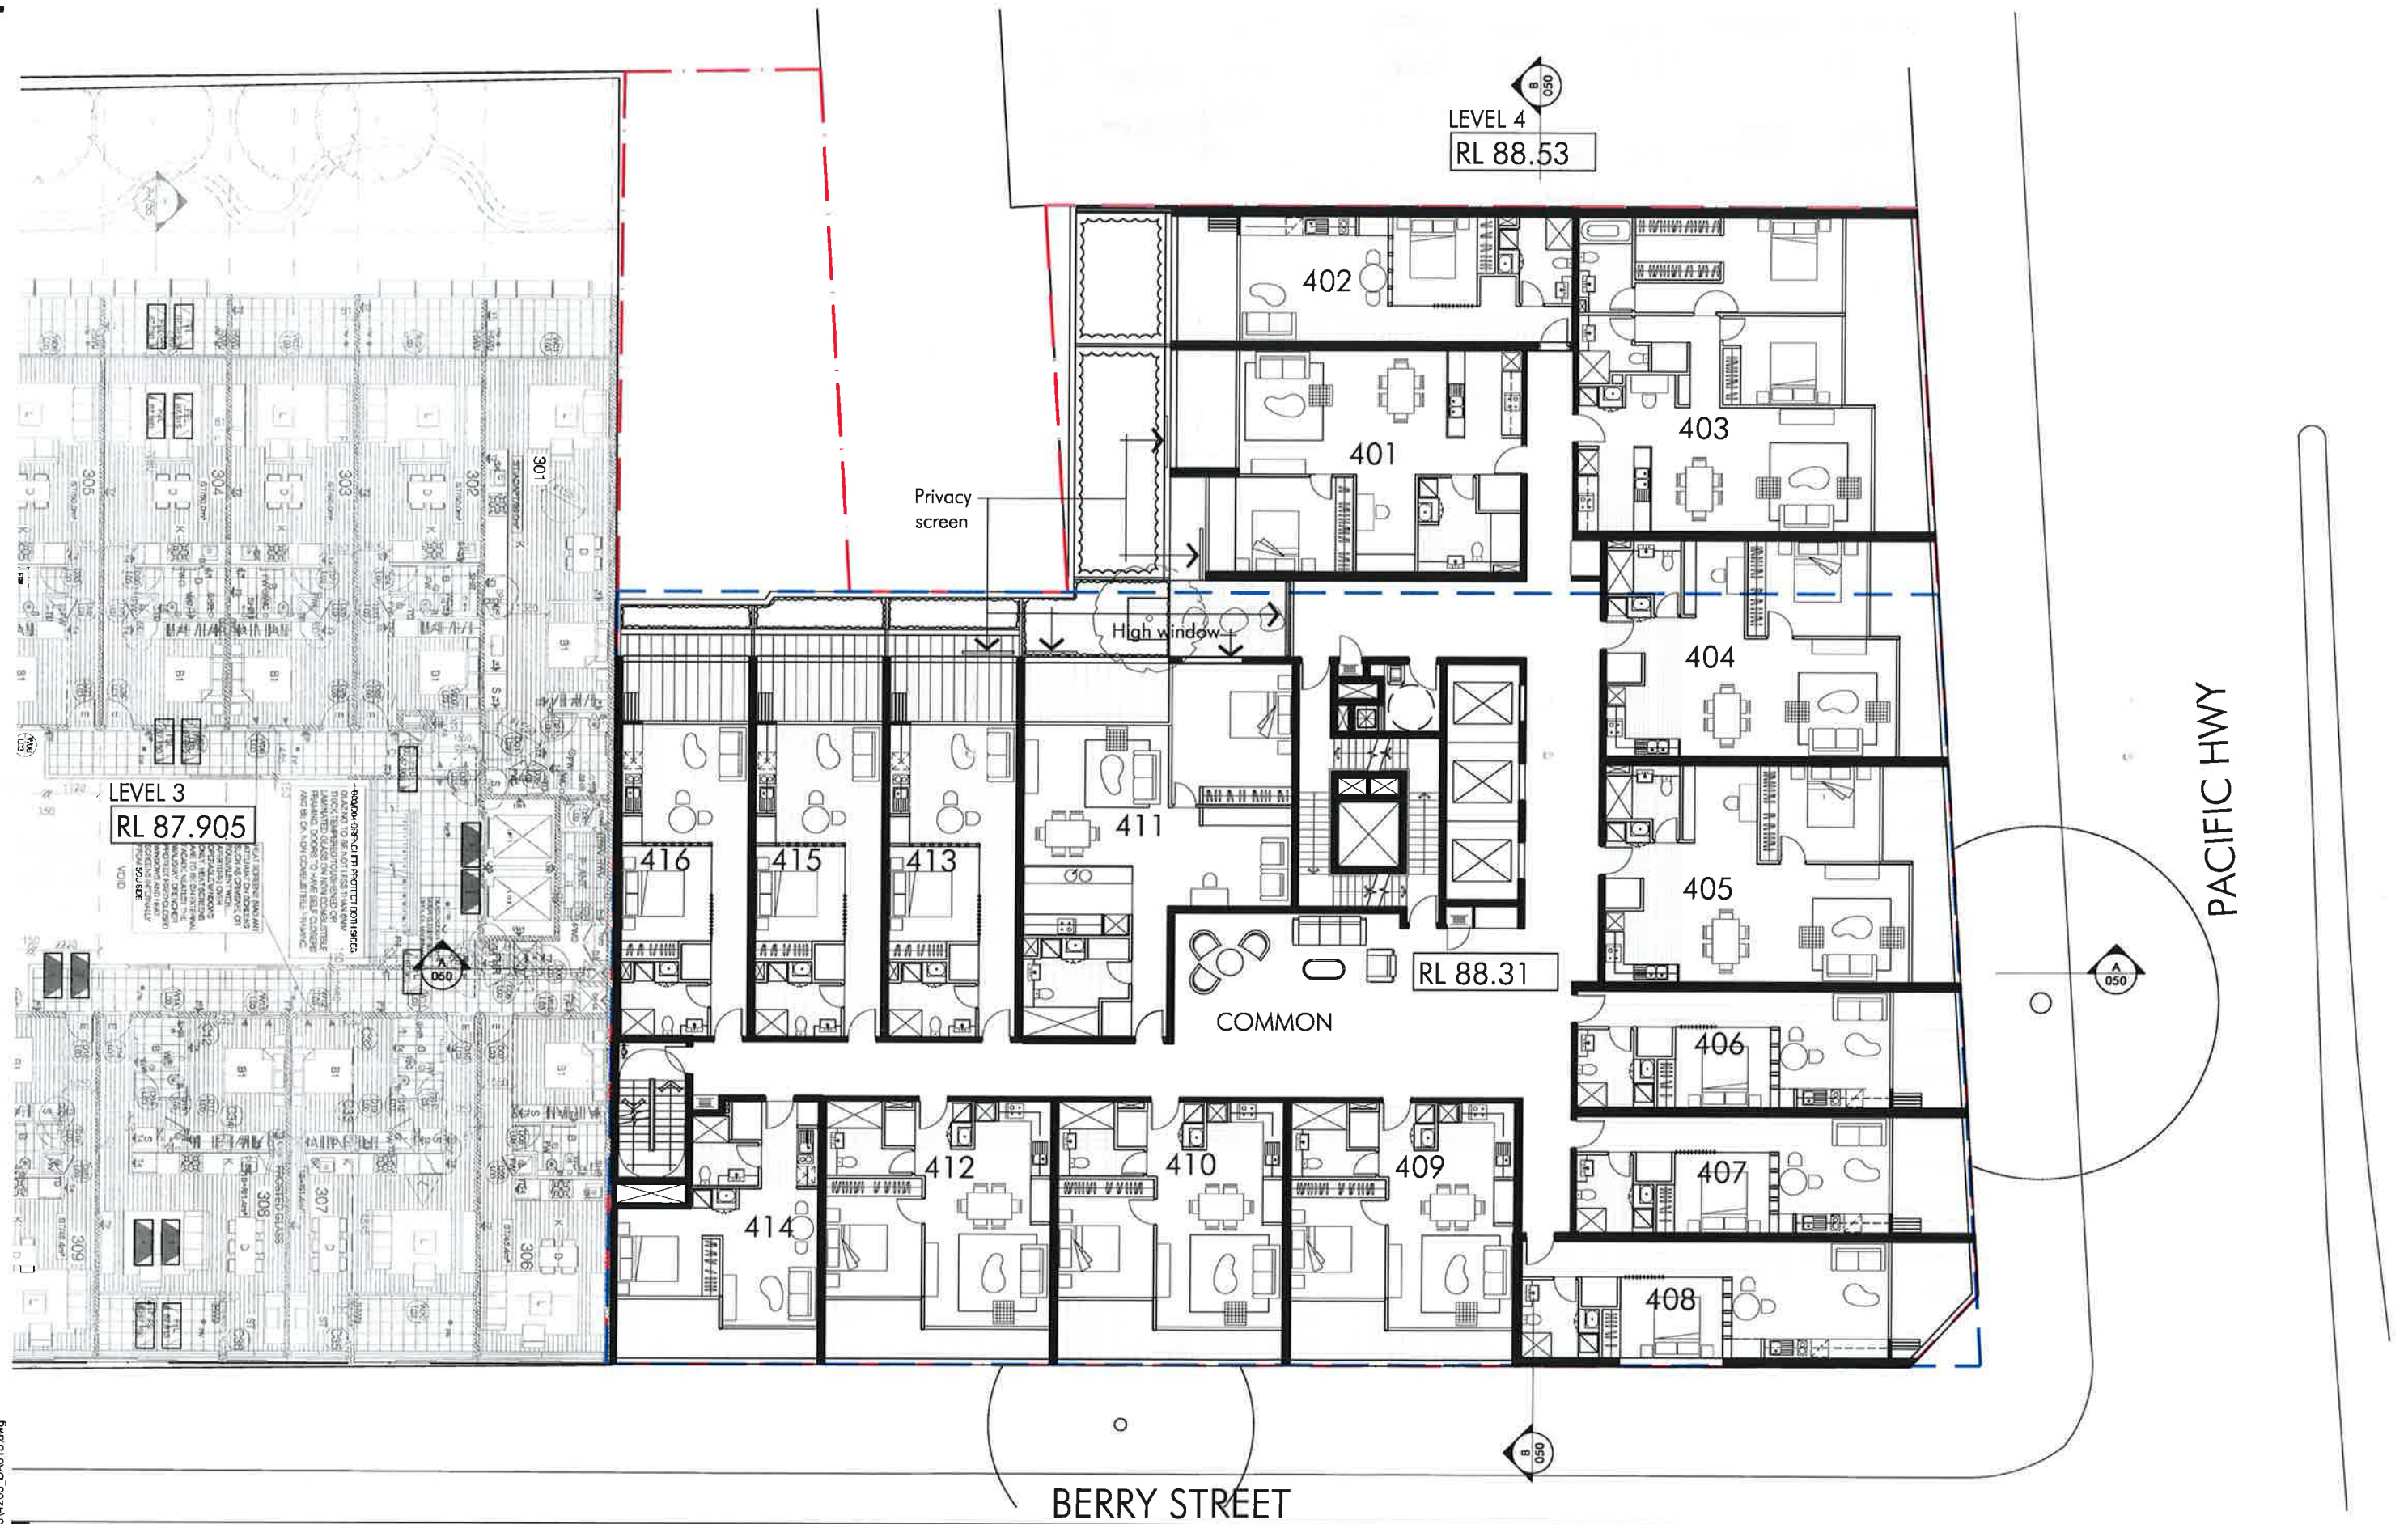

pacific highway, north sydney

Title
Scale
Date
Number

LEVEL 4

1:200

06/11/2013


4203_DA018_C

© copyright nettleton tribe partnership pty ltd



nettletontribe



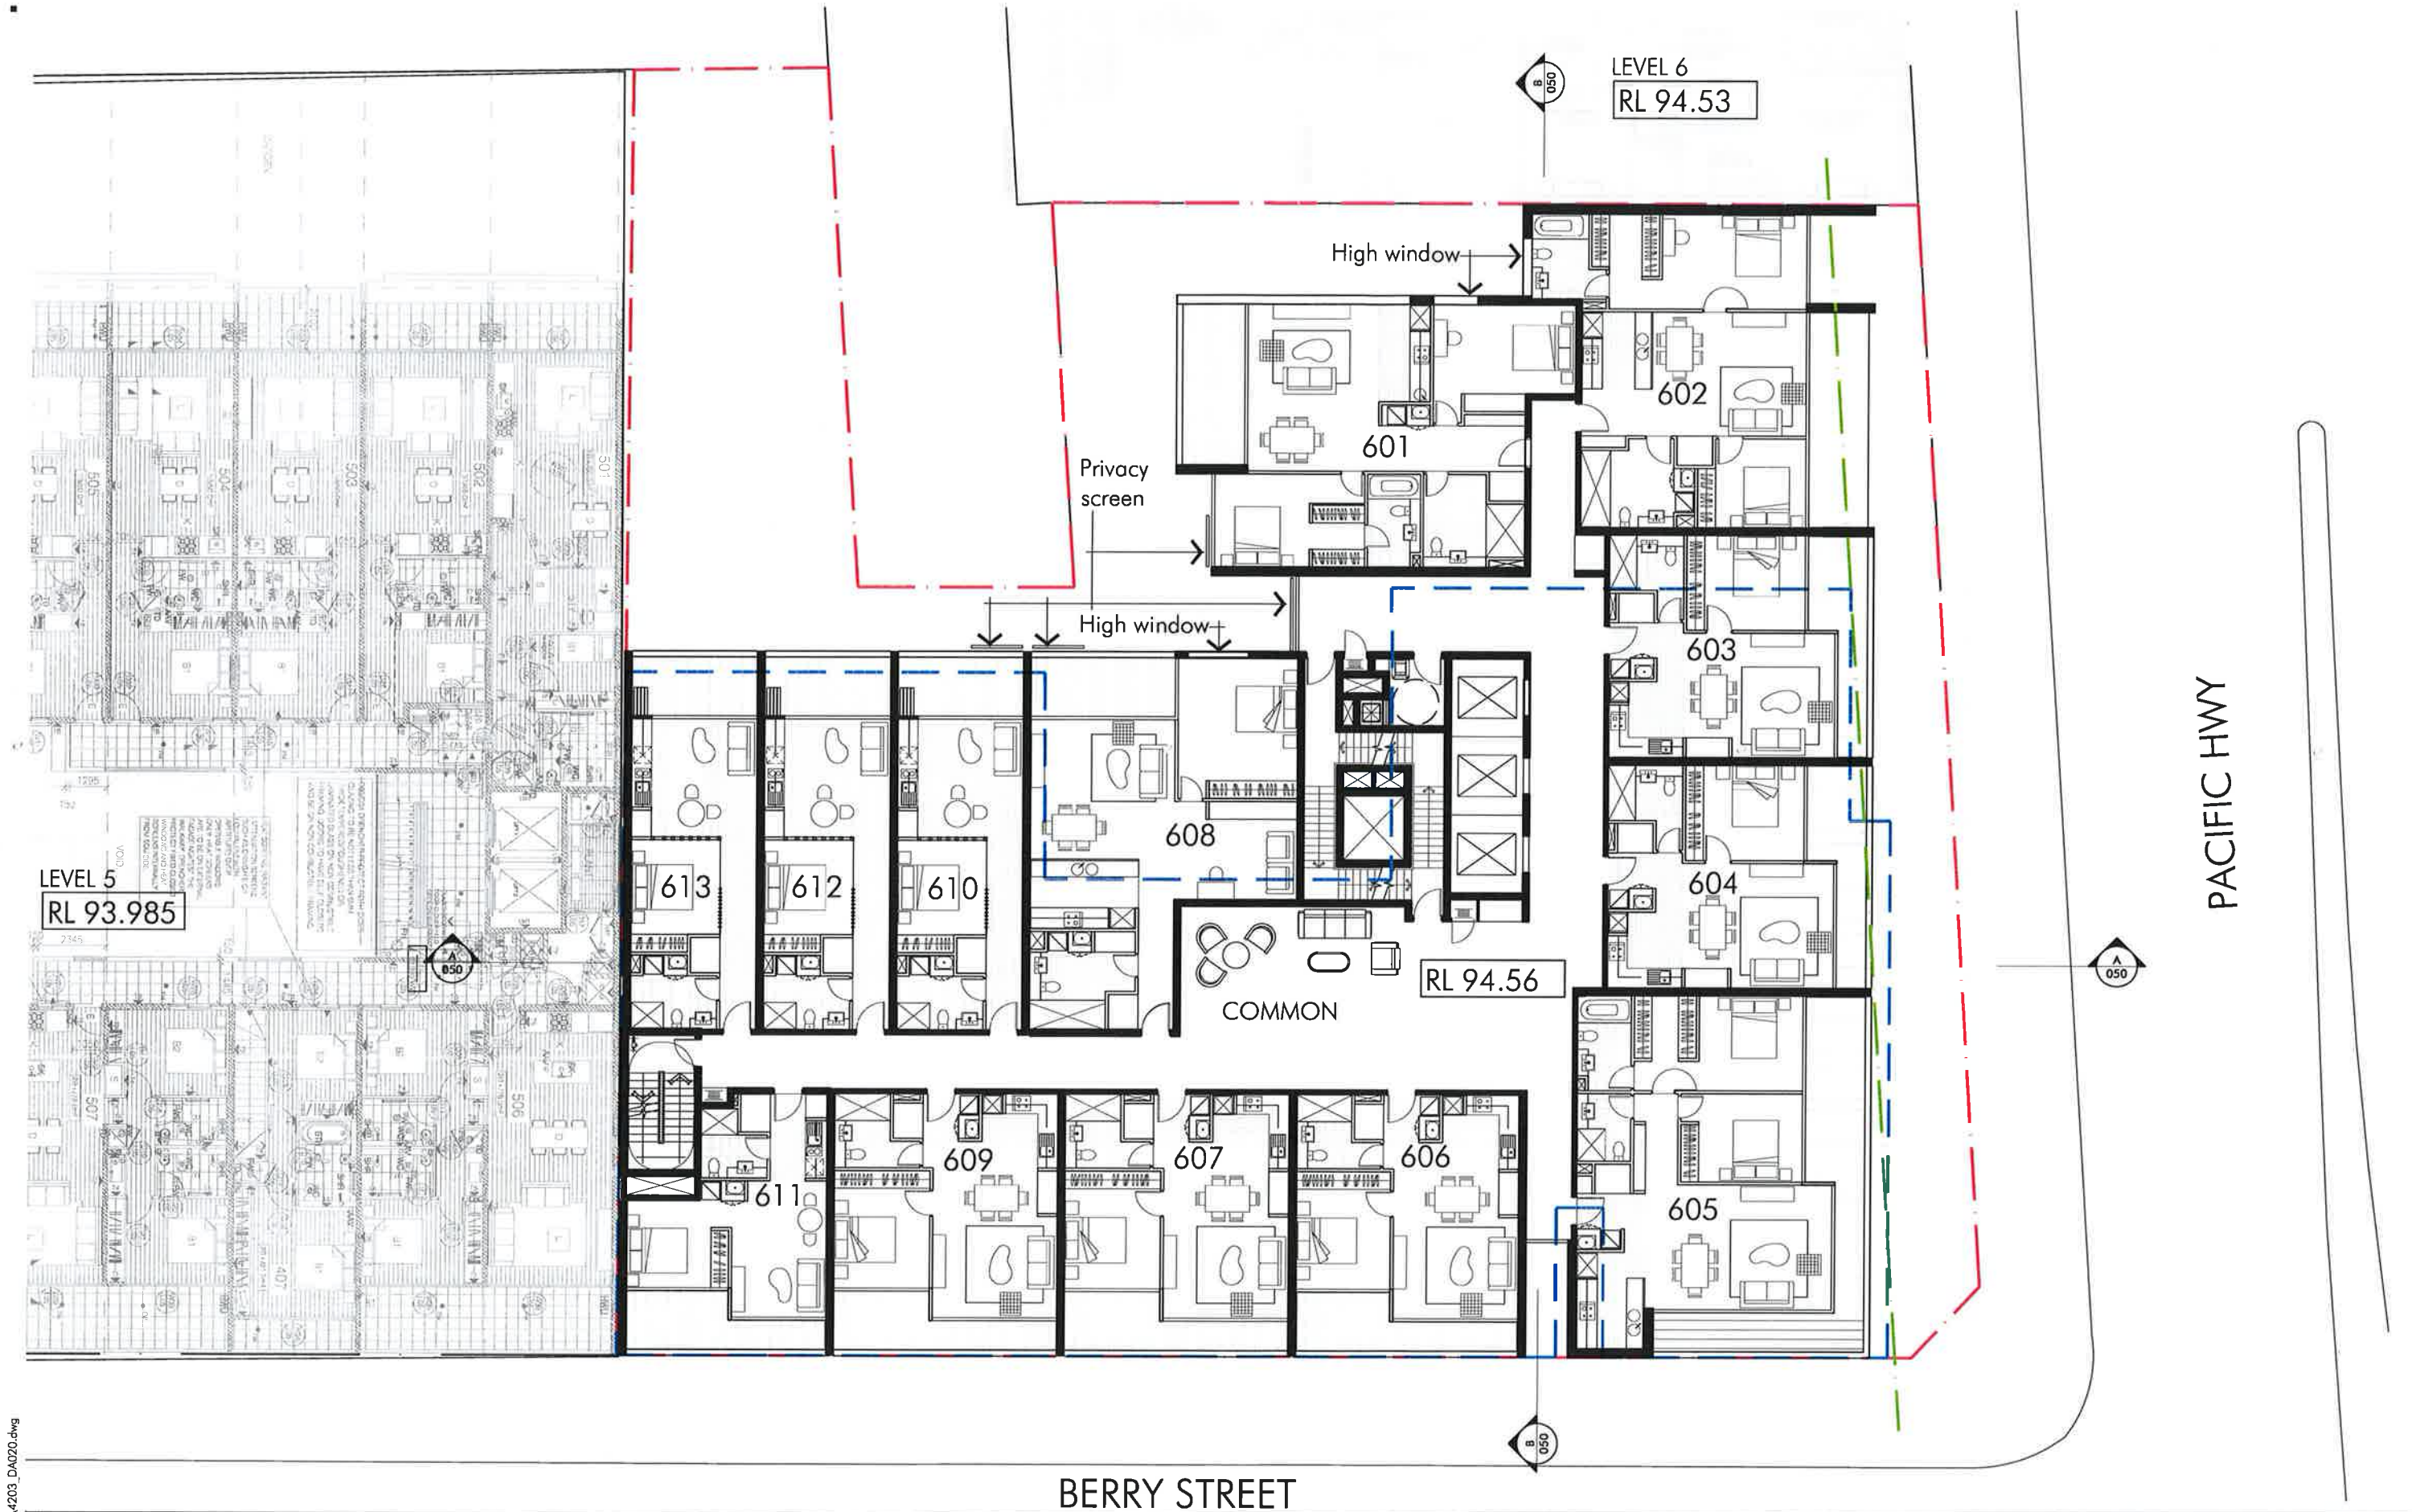


Nov 06, 2013 - 7:44pm P:\4203\4203_DA020.dwg

pacific highway, north sydney

Title
Scale
Date
Number

LEVEL 6
1:200
06/11/2013
4203_DA020_C
© copyright nettleton tribe partnership pty ltd



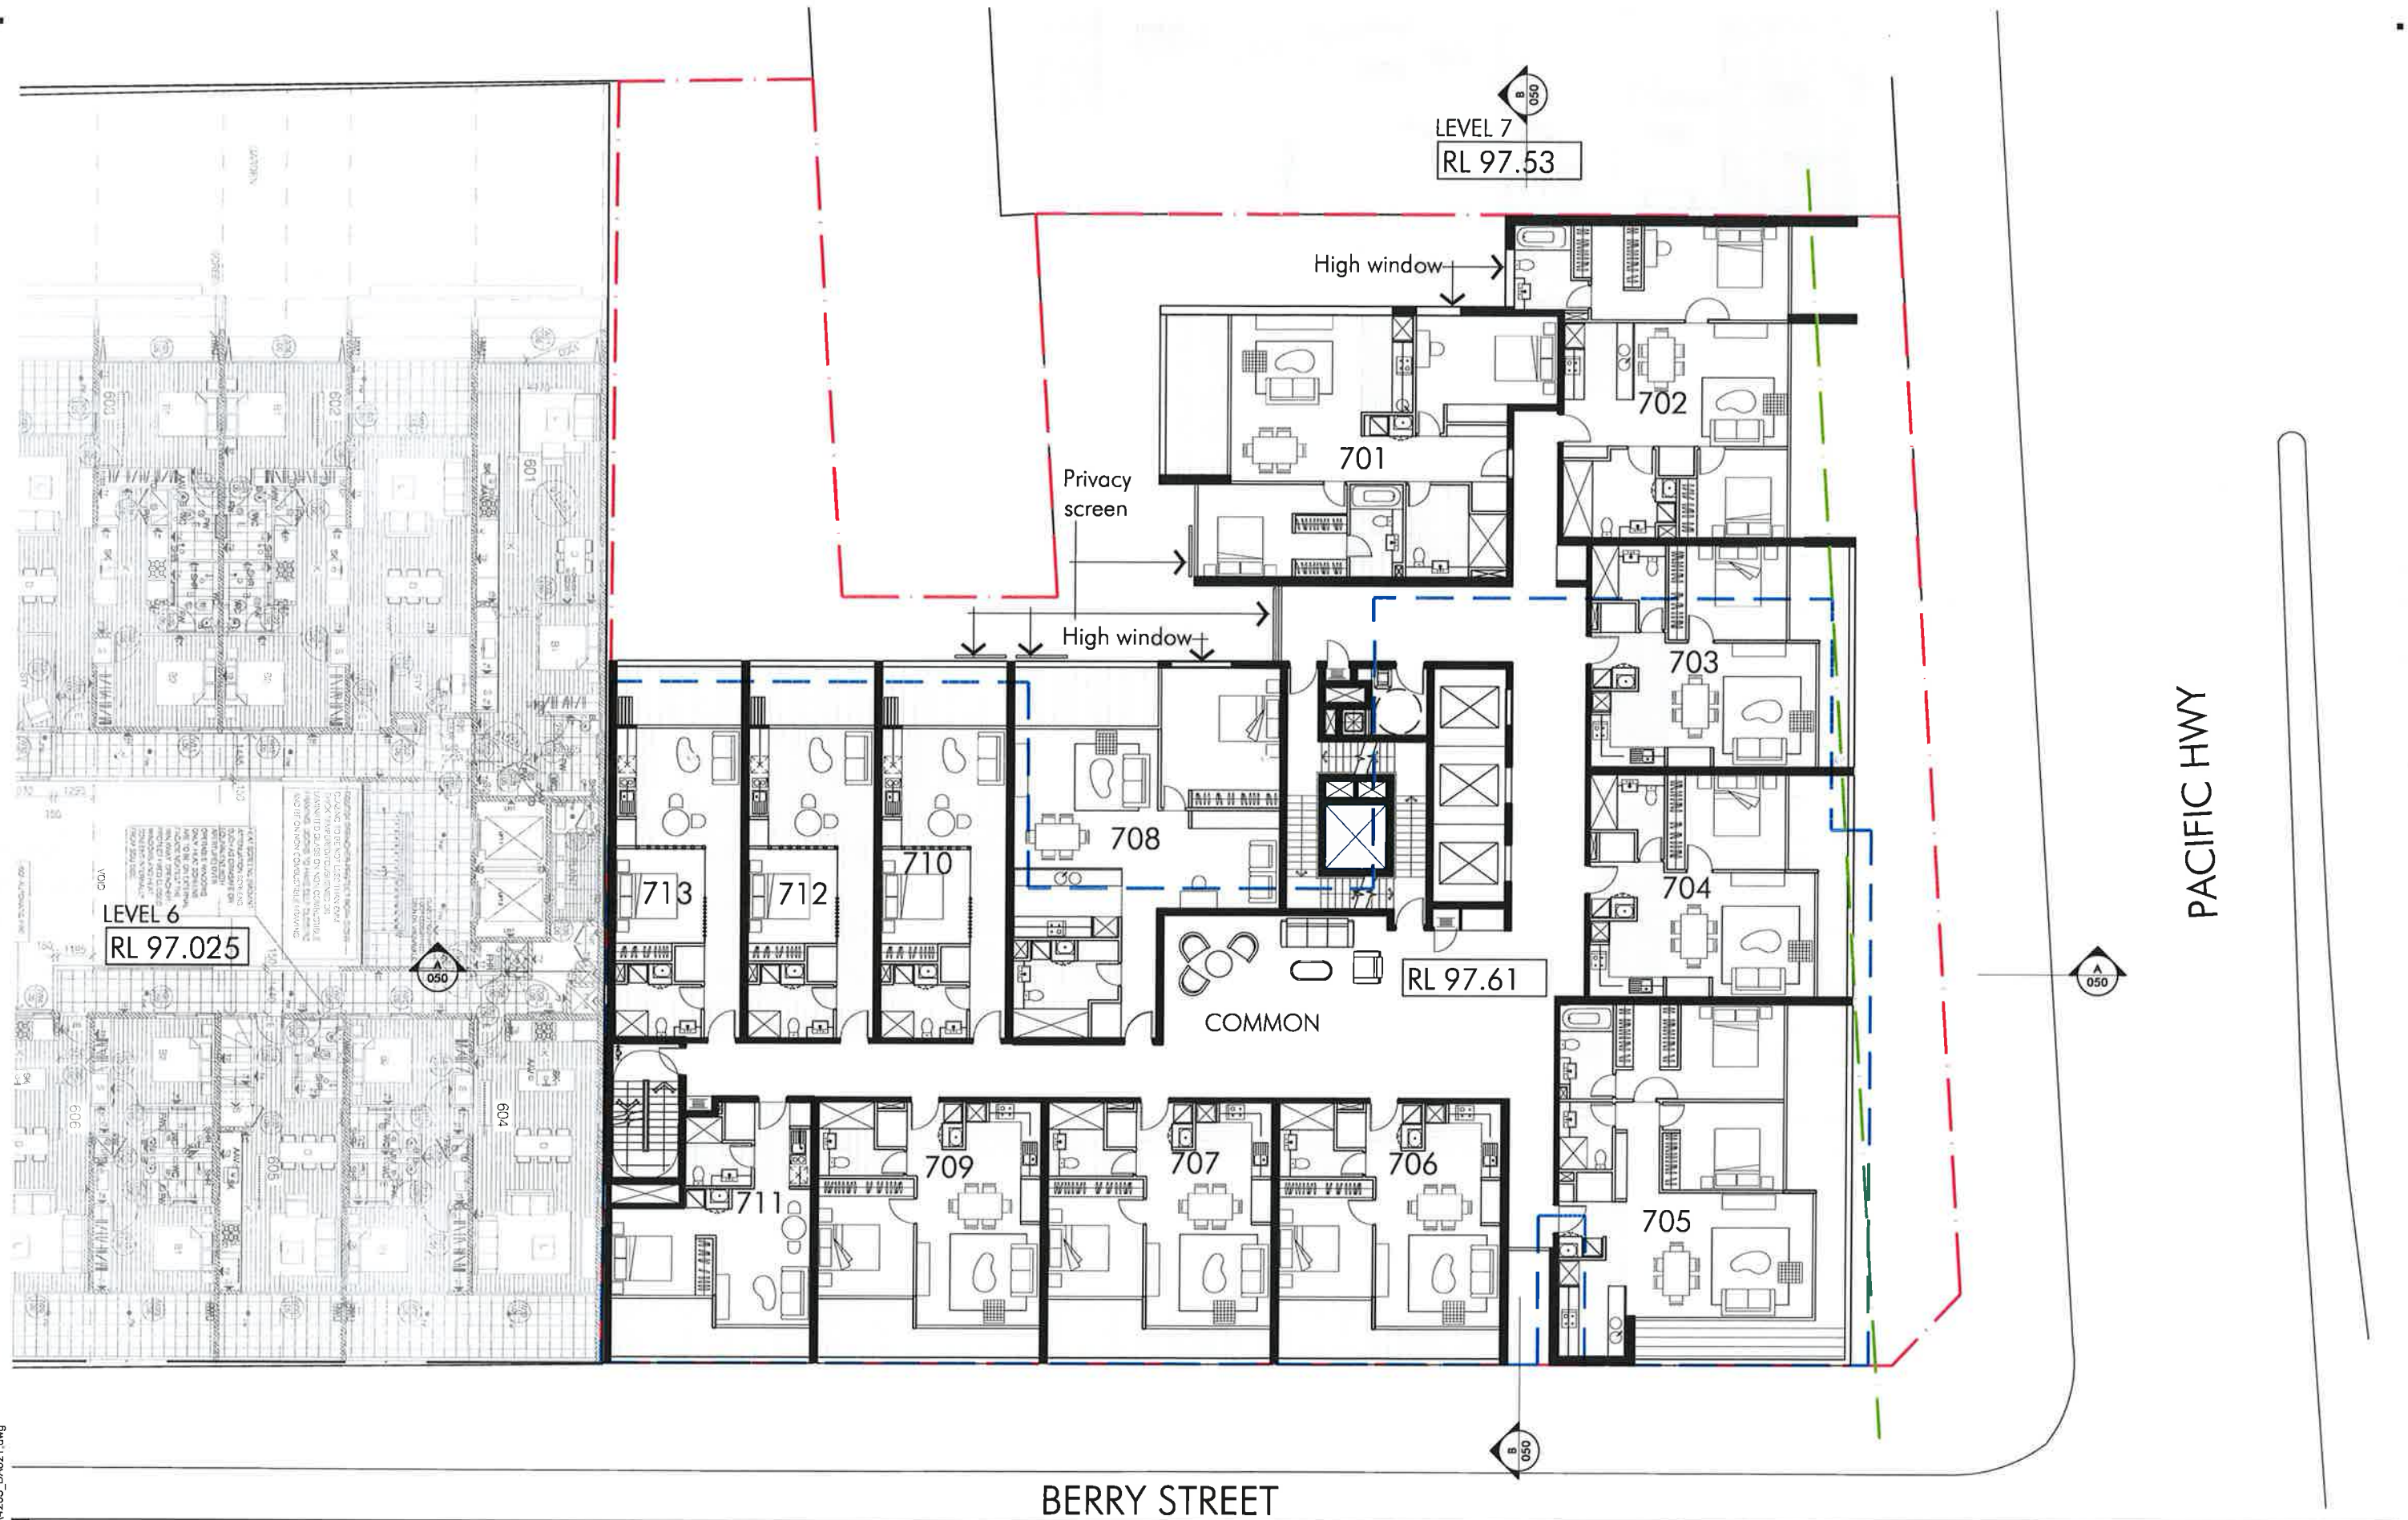

pacific highway, north sydney

Title
Scale
Date
Number

LEVEL 7

1:200


06/11/2013

4203_DA021_C

© copyright nettleton tribe partnership pty ltd



Nov 06, 2013 - 7:44pm P:\4203\4203_DA022.dwg

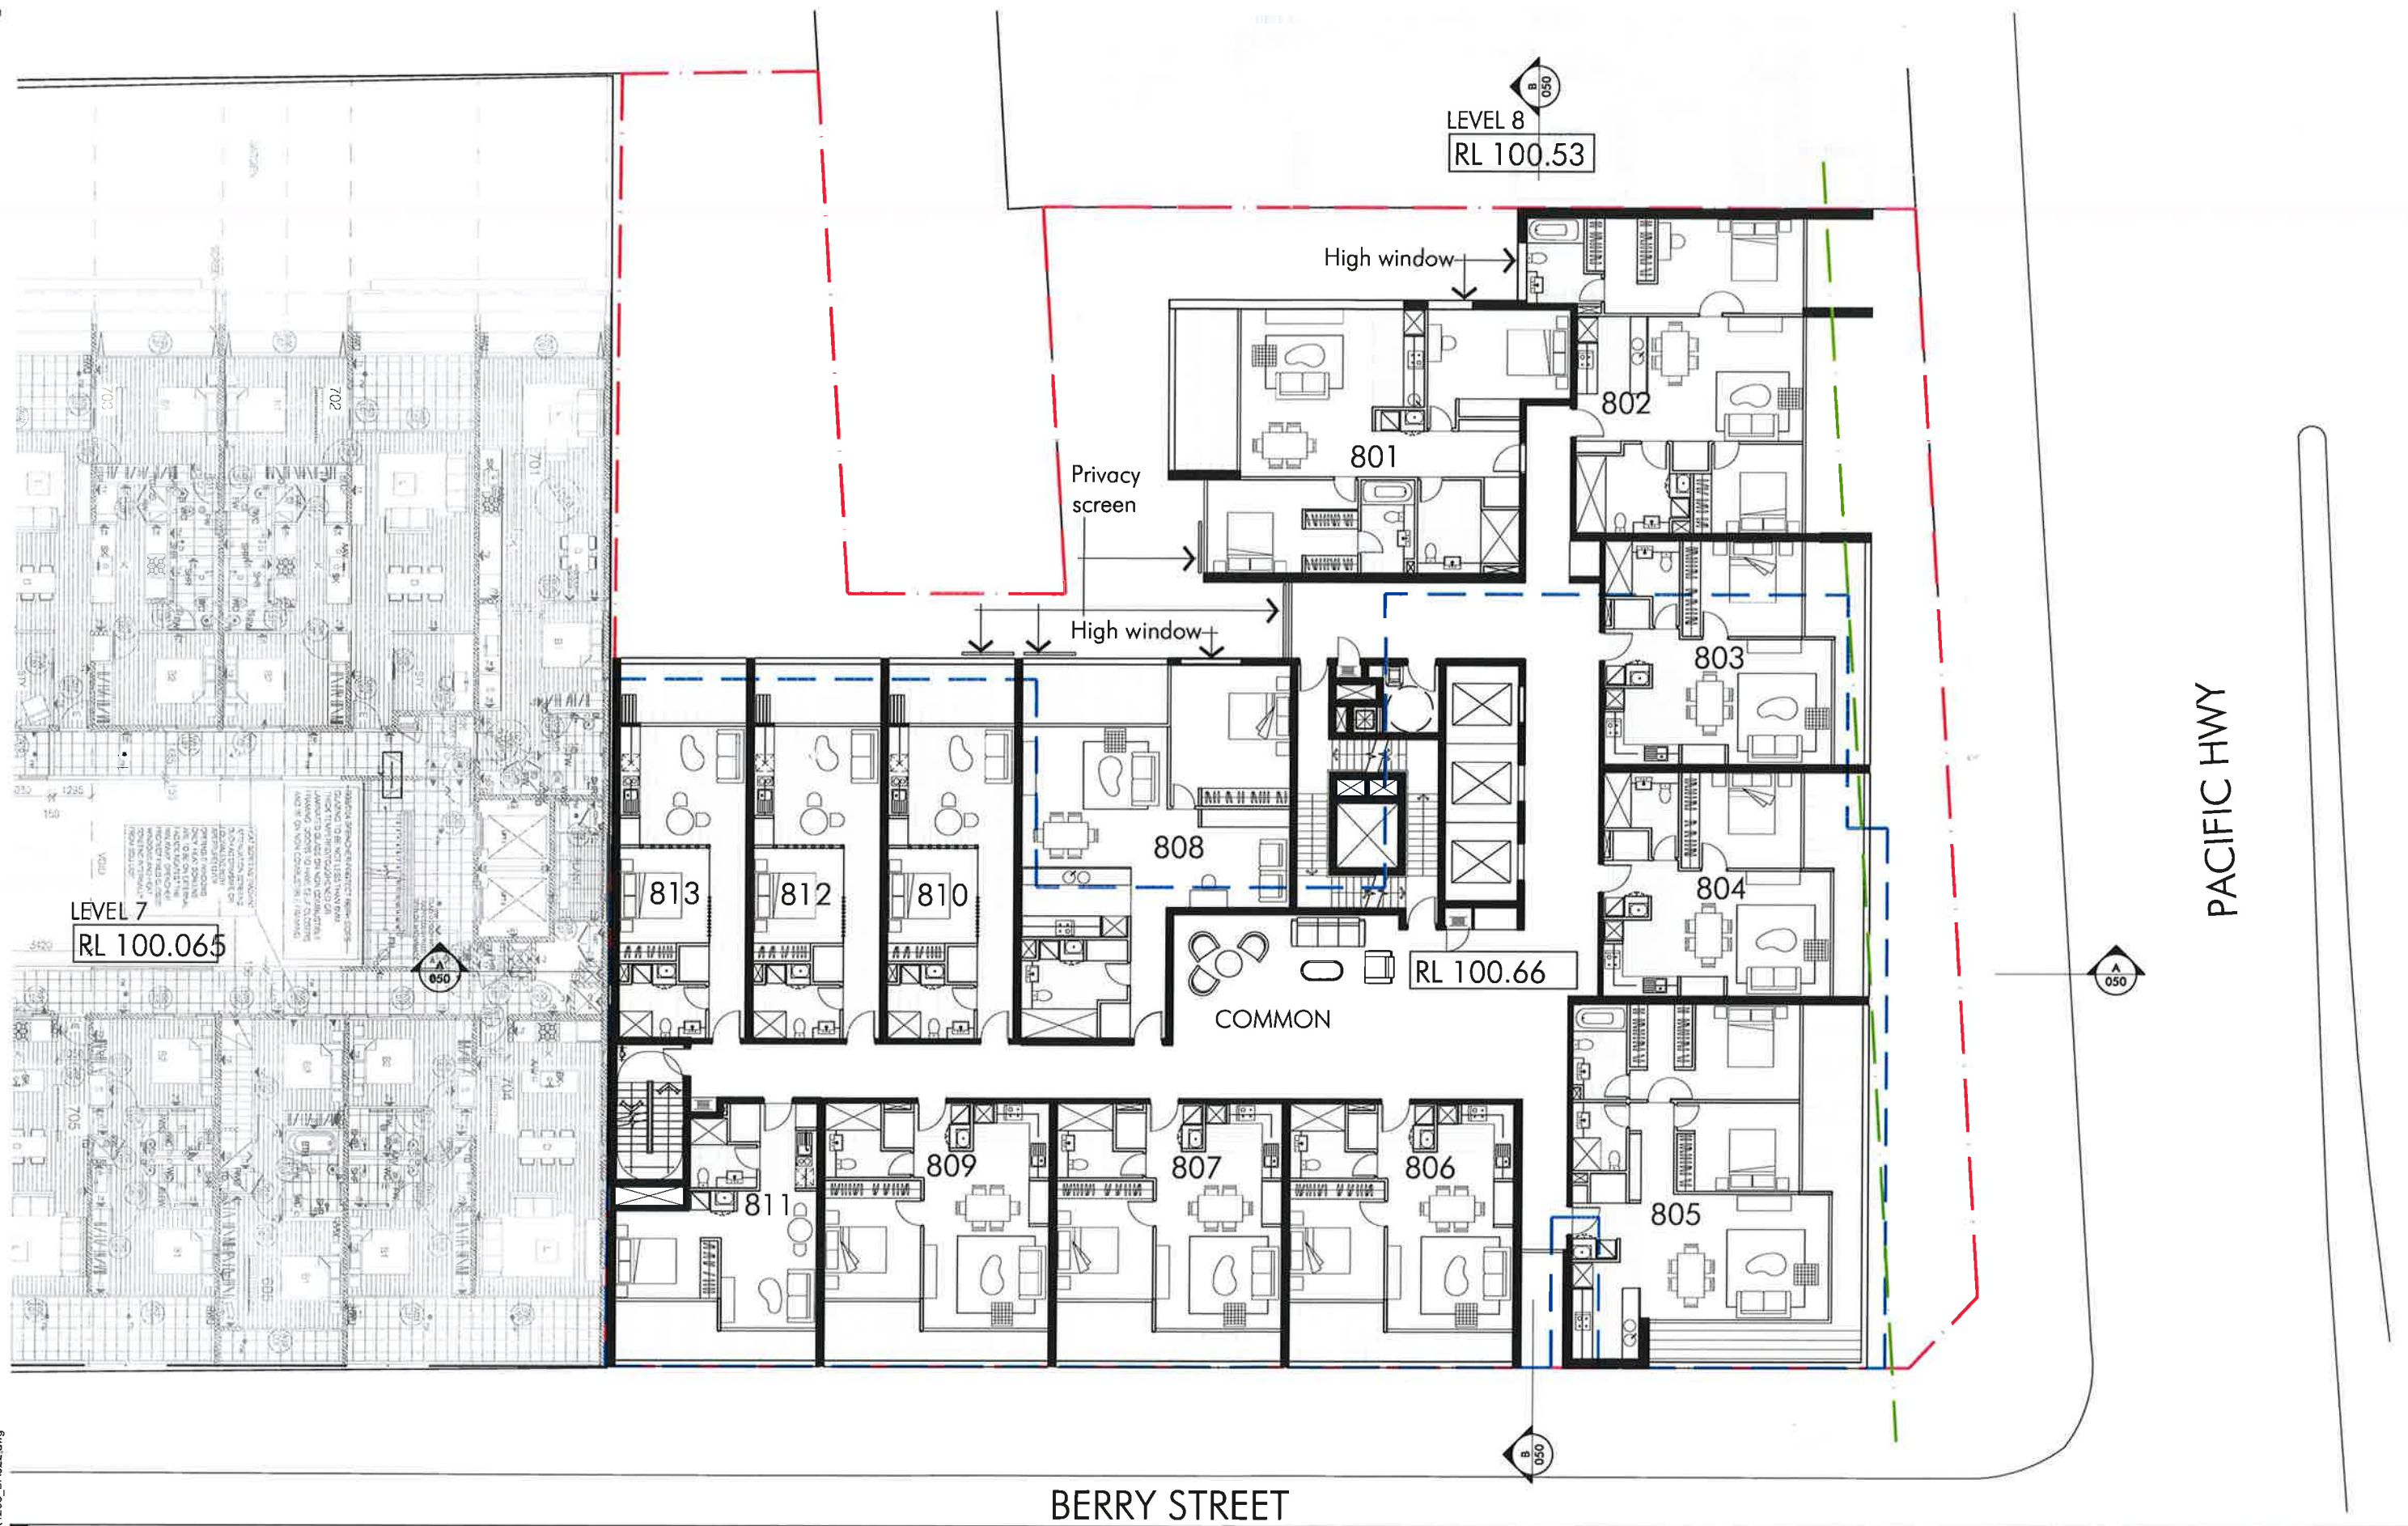

pacific highway, north sydney

Title
Scale
Date
Number

LEVEL 8

1:200


06/11/2013

4203_DA022_C

© copyright nettleton tribe partnership ply ltd

nt
nettletontribe

Nov 06, 2013 - 7:44pm P:\4203\203_DA023.dwg

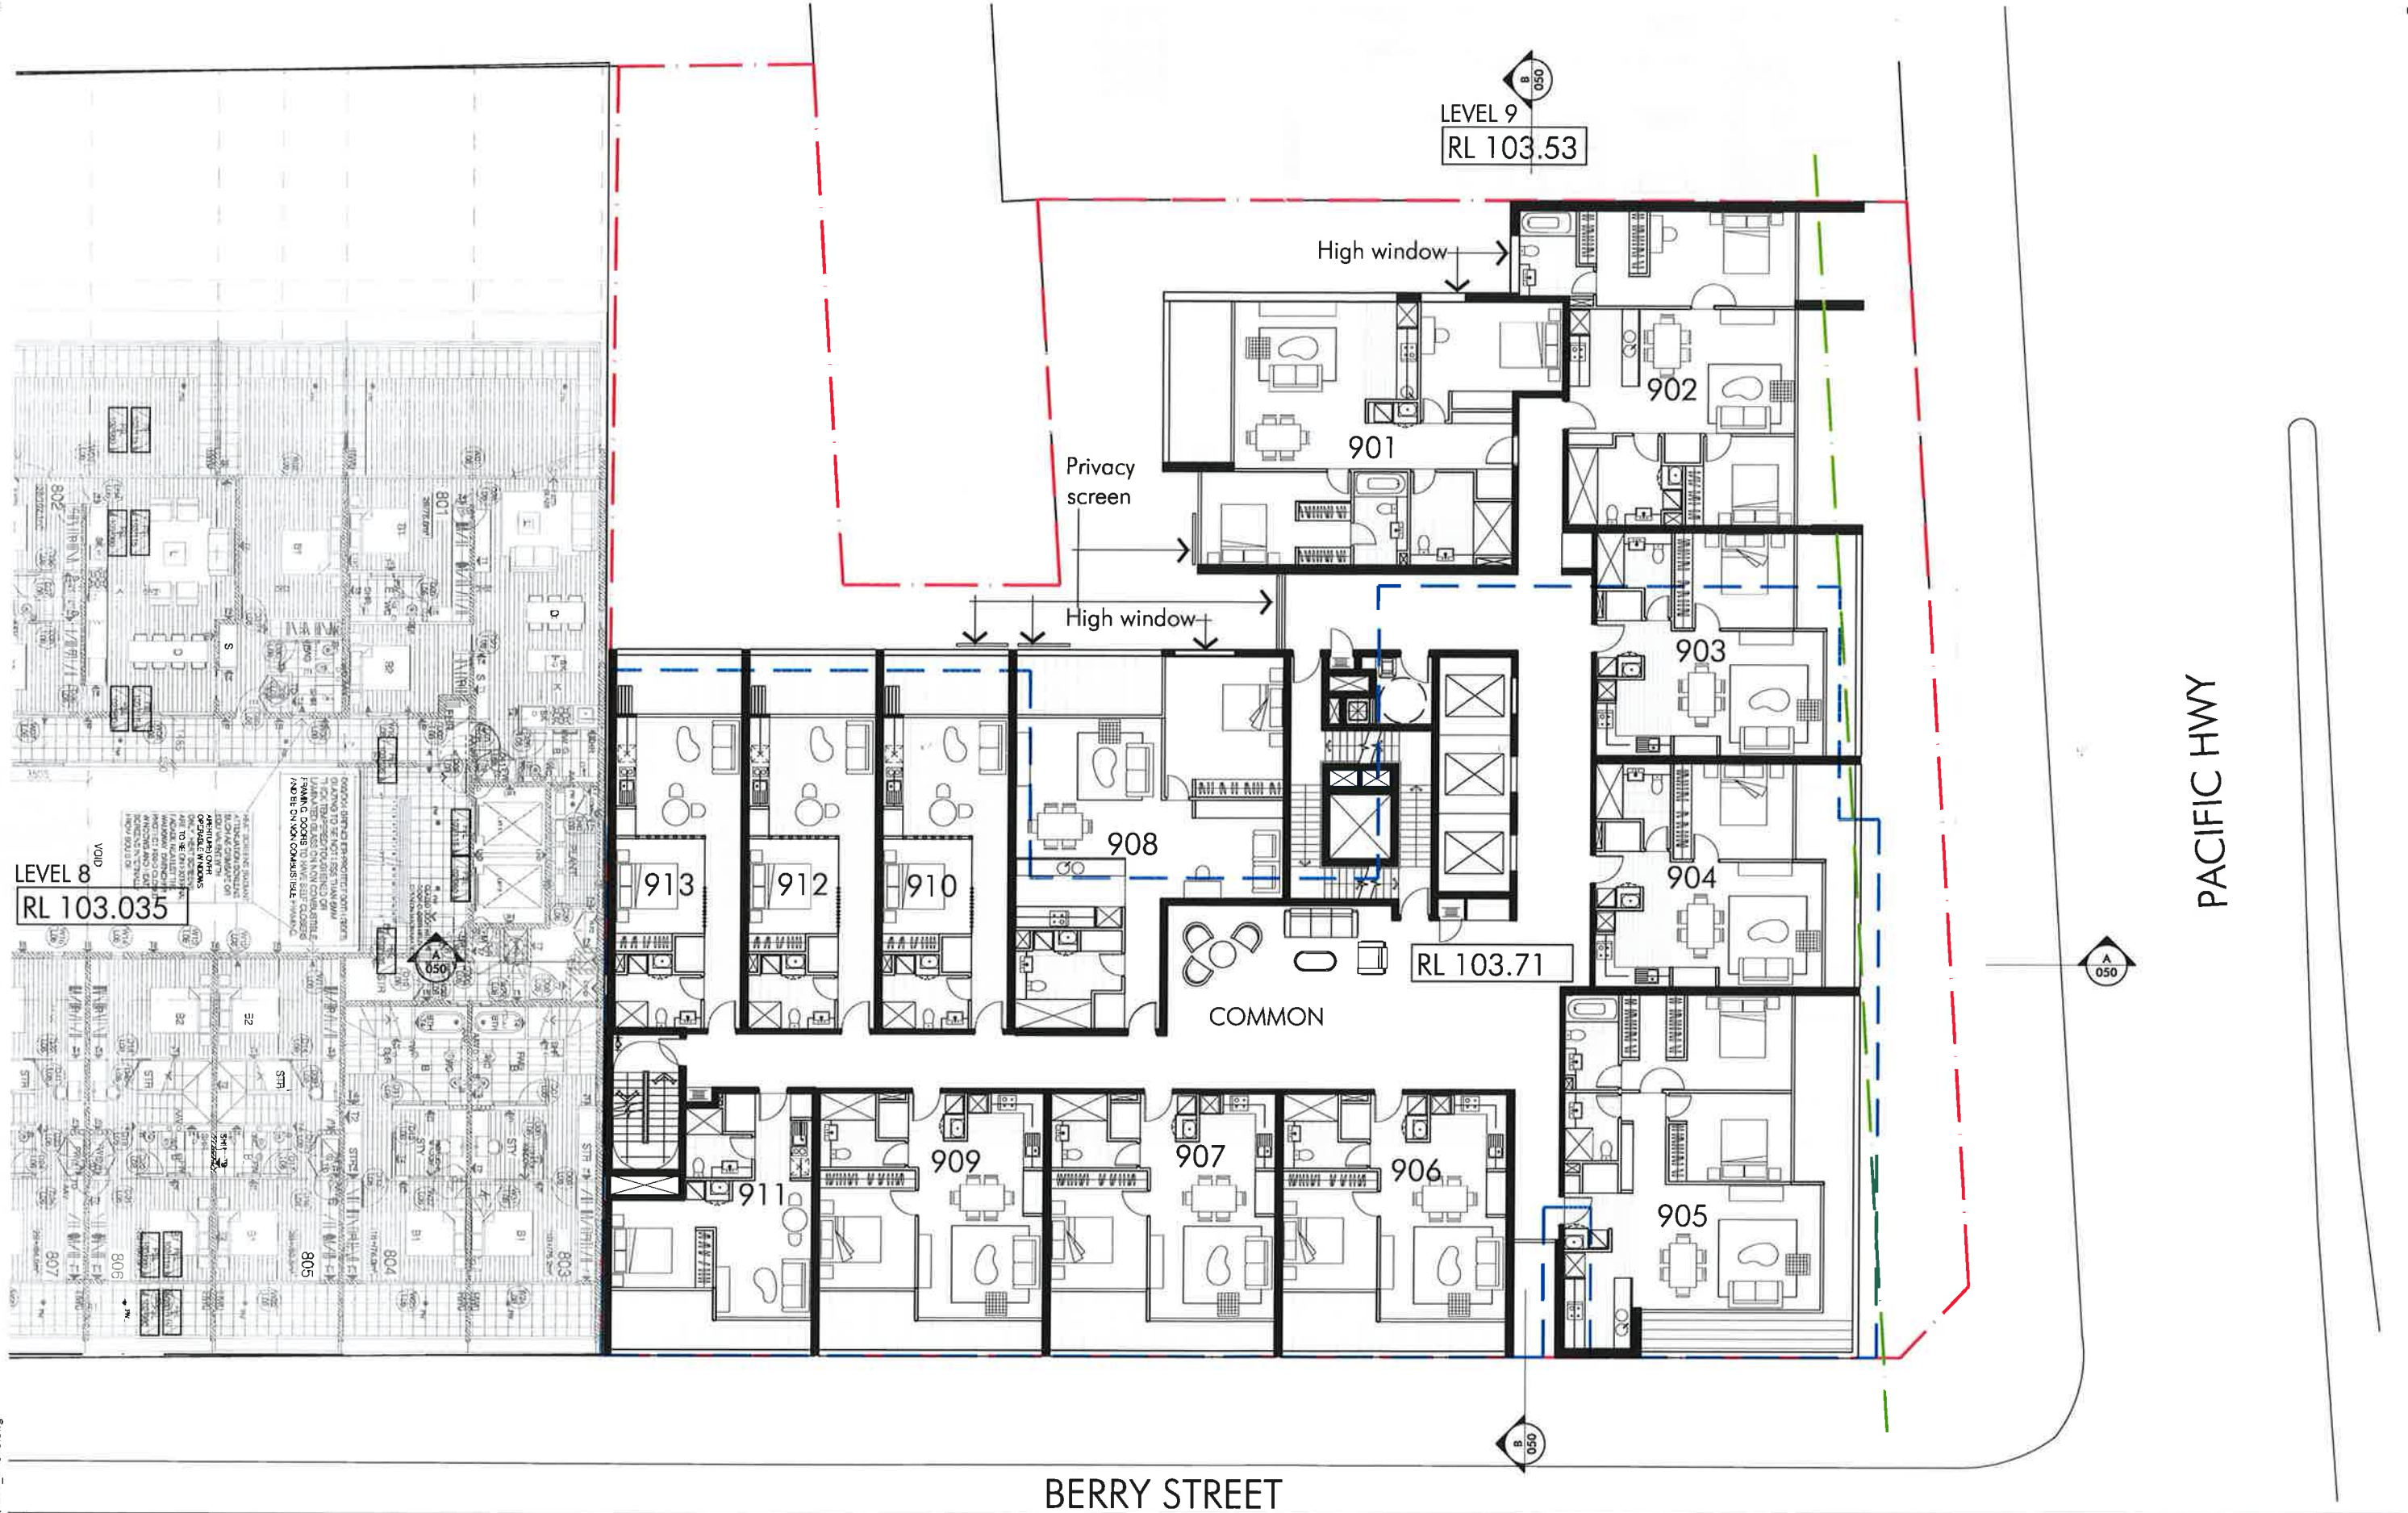


pacific highway, north sydney

Title
Scale
Date
Number

LEVEL 9
1:200
06/11/2013
4203_DA023_C
© copyright nettleton tribe partnership ply ltd



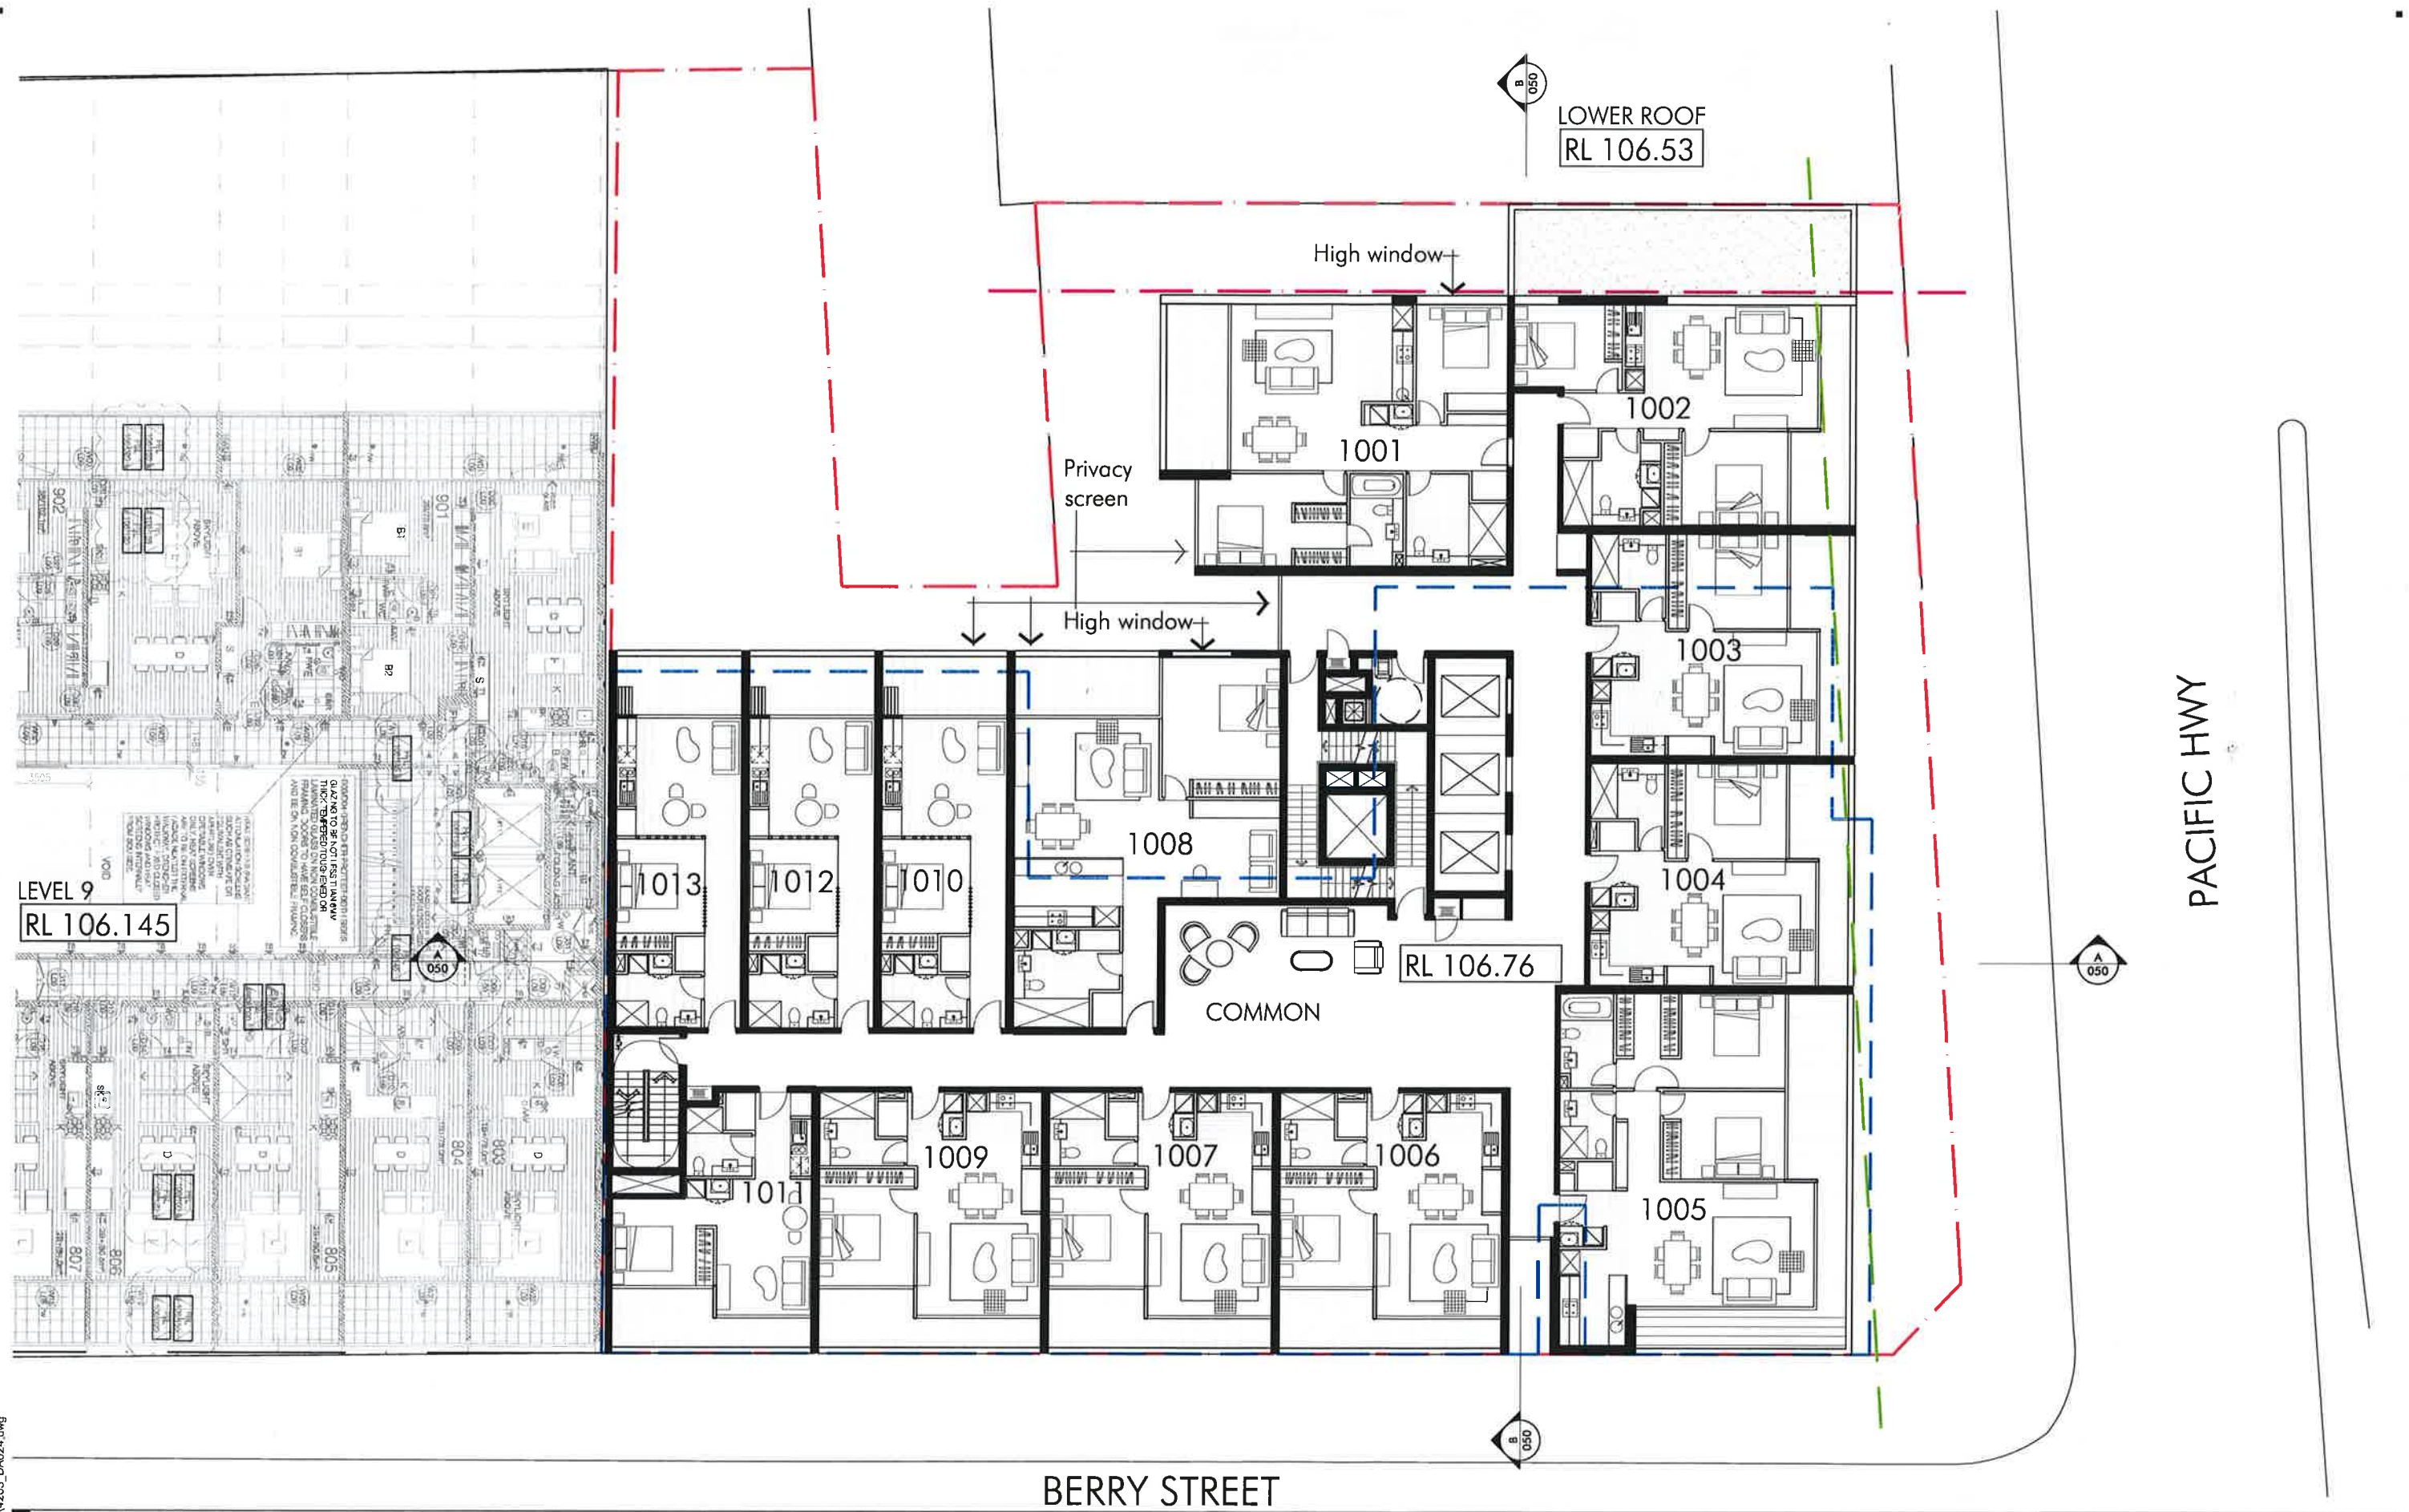

pacific highway, north sydney

Title
Scale
Date
Number


LEVEL 10

1:200

06/11/2013

4203_DA024_C

© copyright nettleton tribe partnership ply ltd

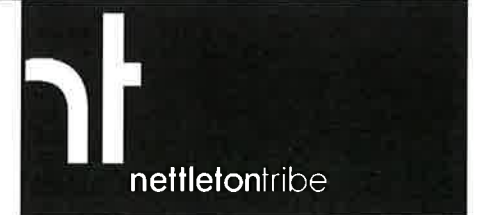

pacific highway, north sydney



Title
Scale
Date
Number

LEVEL 11

1:200

06/11/2013


4203 DA025_C

© copyright nettleton tribe partnership ply ltd



Nov 06, 2013 - 7:43pm P:\4203\4203_DA026.dwg

pacific highway, north sydney

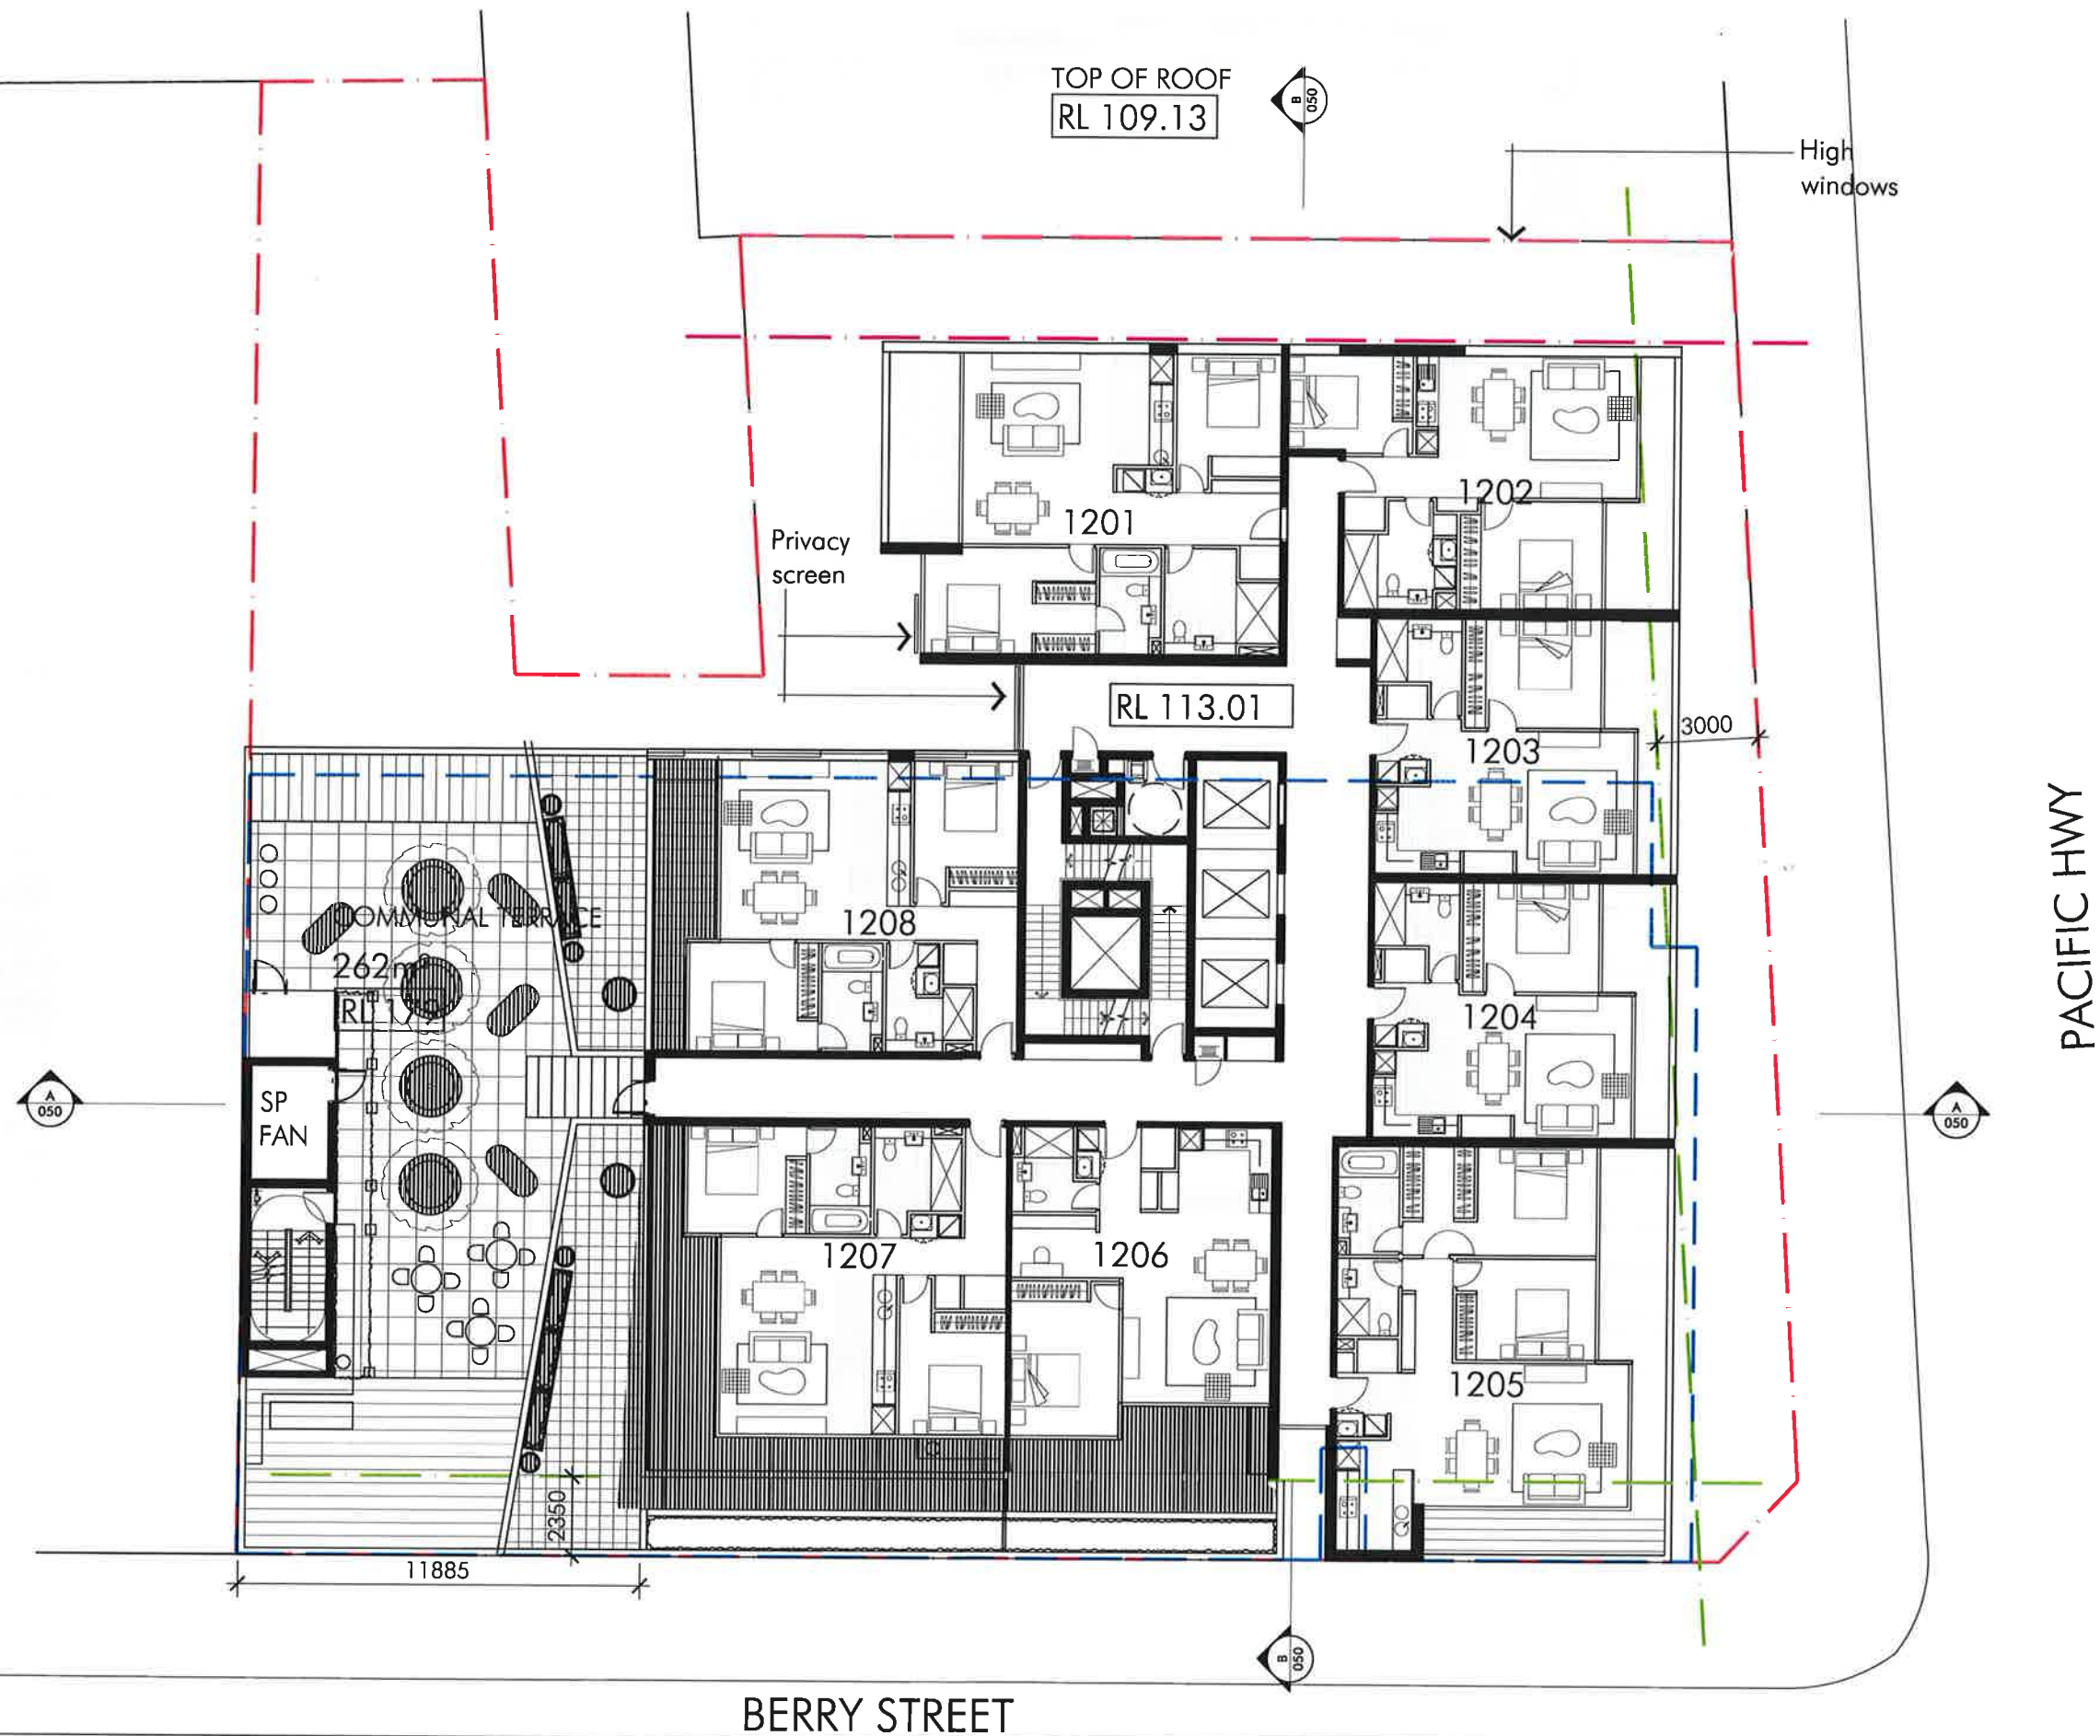

Title
Scale
Date
Number

LEVEL 12

1:200

06/11/2013

4203_DA026_C
© copyright nettleton tribe partnership pty ltd



134 pacific highway, north sydney

glass balustrade

BERRY STREET

Privacy screen

High windows

PACIFIC HWY

Title
Scale
Date
Number

LEVEL 13

1:200

06/11/2013

4203_DA027_C
© copyright nettleton tribe partnership Pty Ltd



154 pacific highway, north sydney

glass balustrade

BERRY STREET

Privacy screen

High windows

PACIFIC HWY

Title
Scale
Date
Number


LEVEL 14

1:200

06/11/2013


4203_DA028_C

© copyright nettleton tribe partnership pty ltd

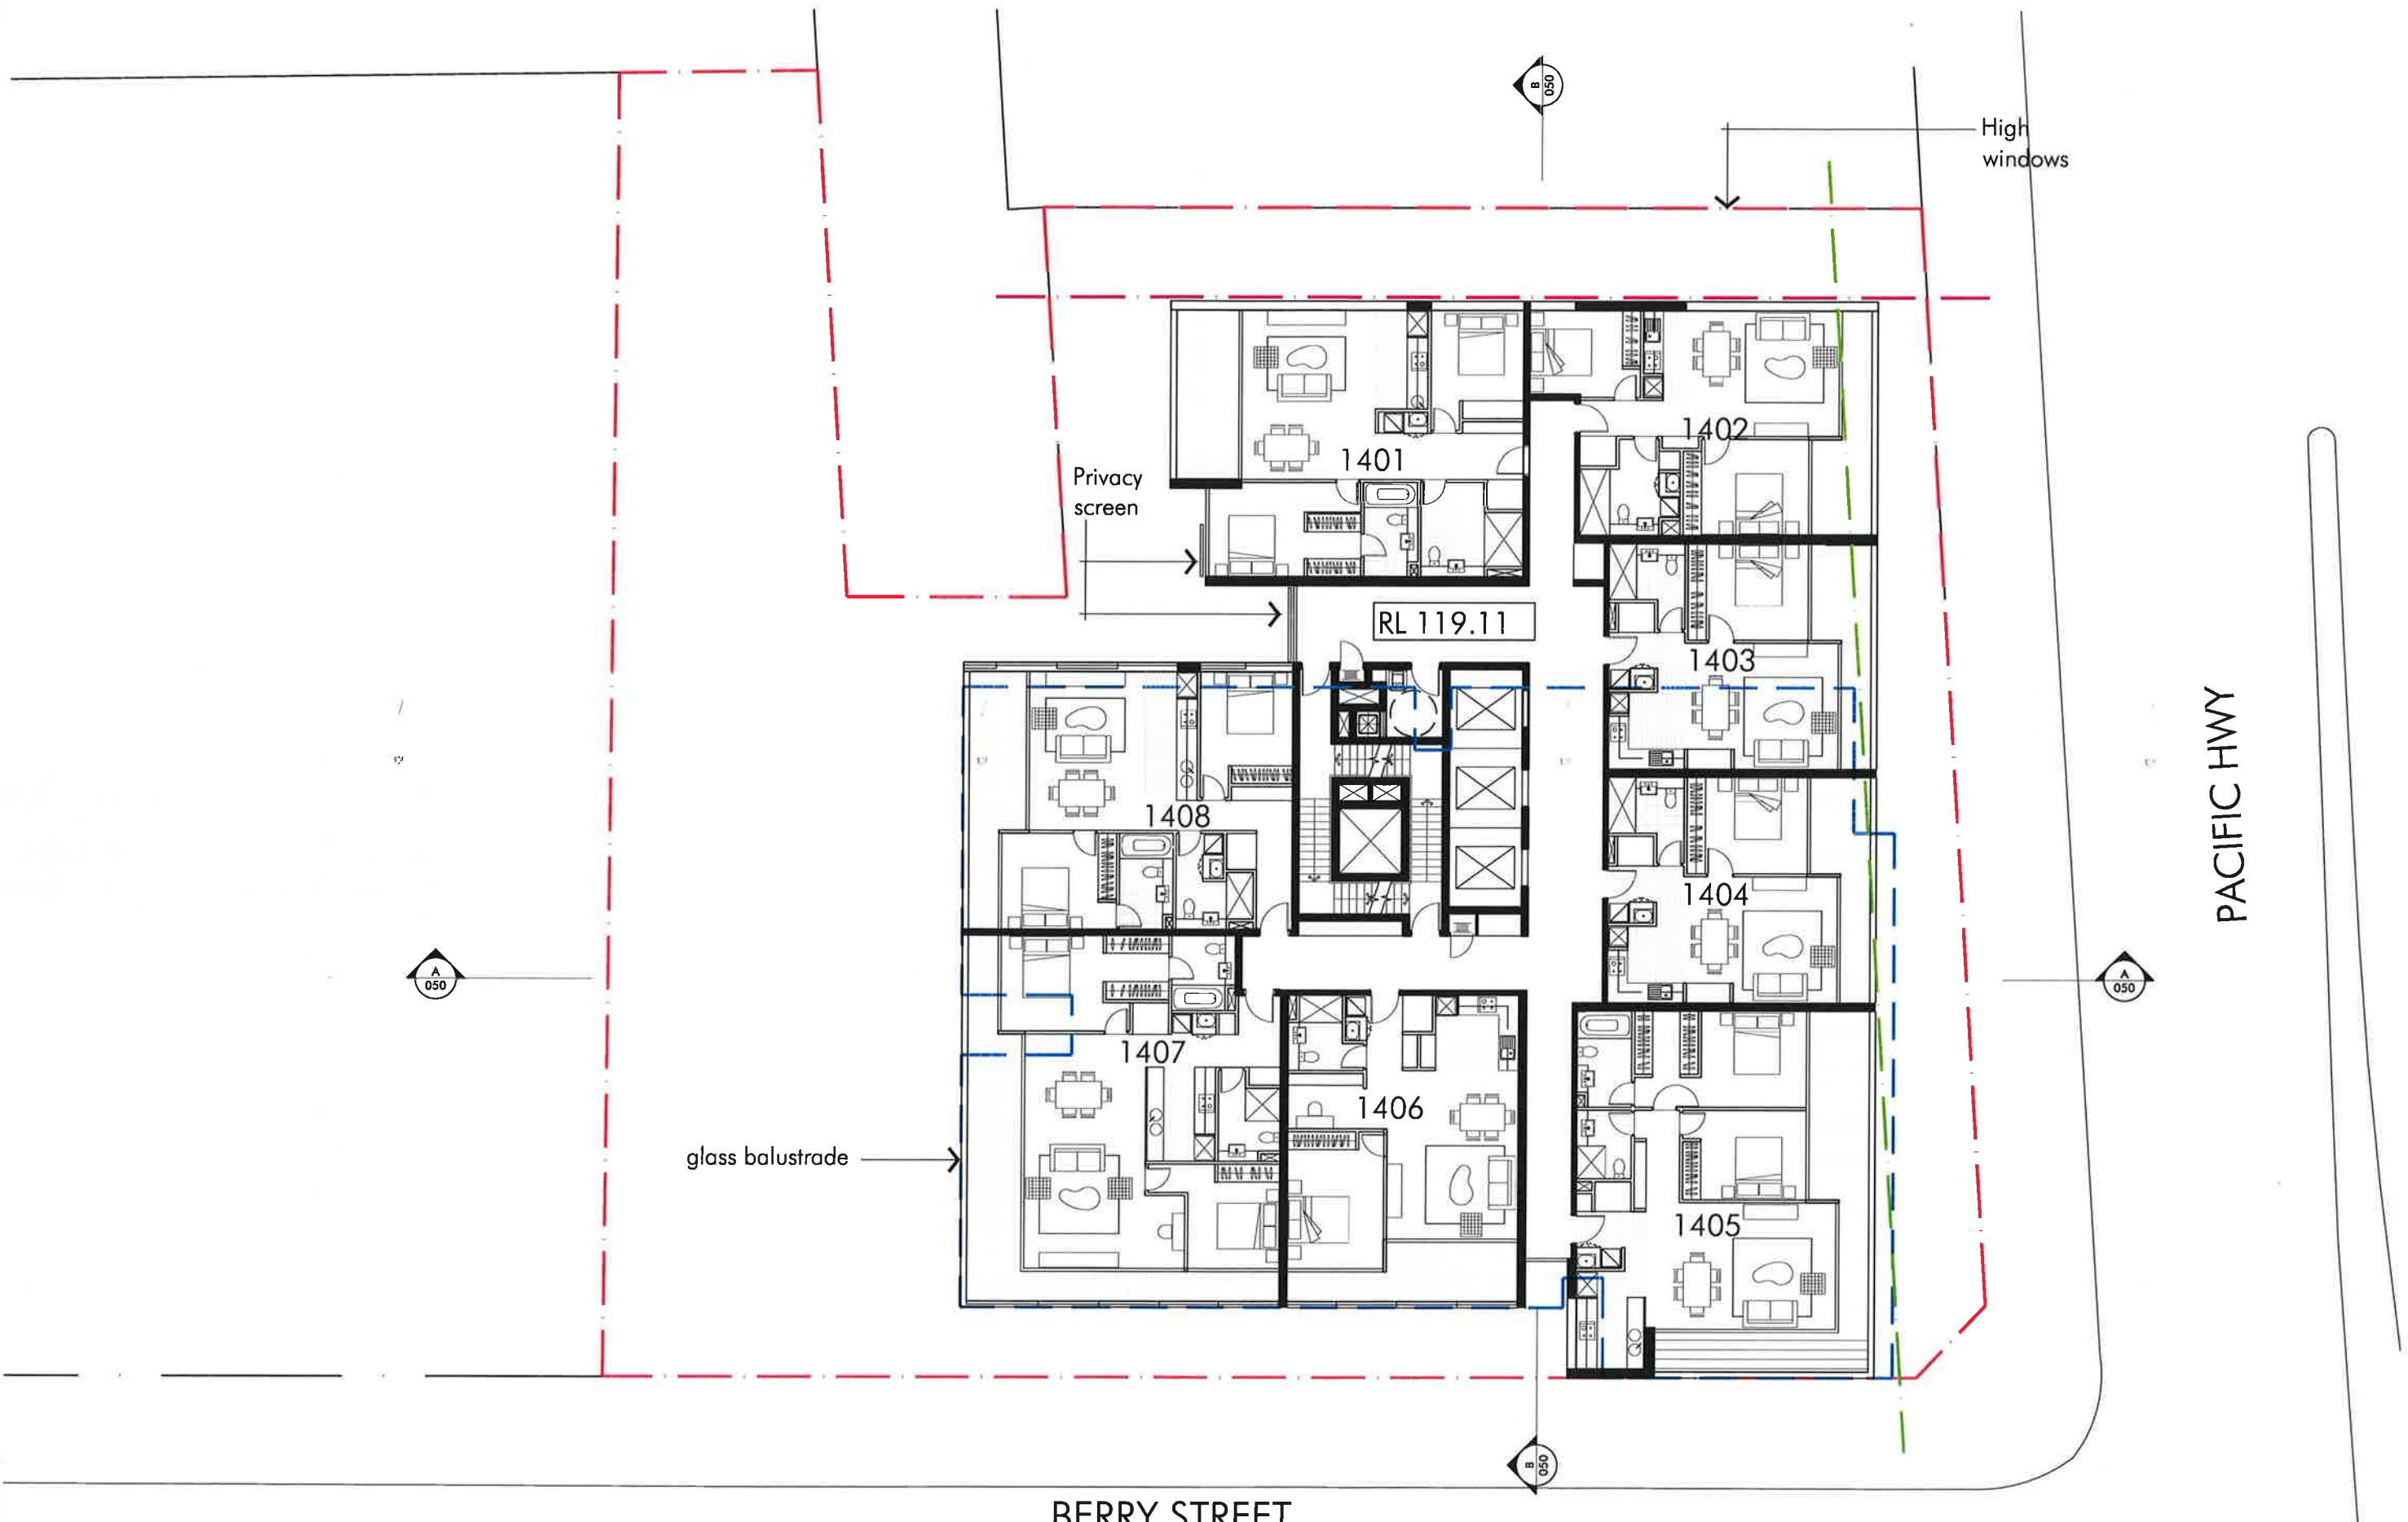

Nov 06, 2013 - 7:43pm P:\4203\4203_DA029.dwg

154 pacific highway, north sydney

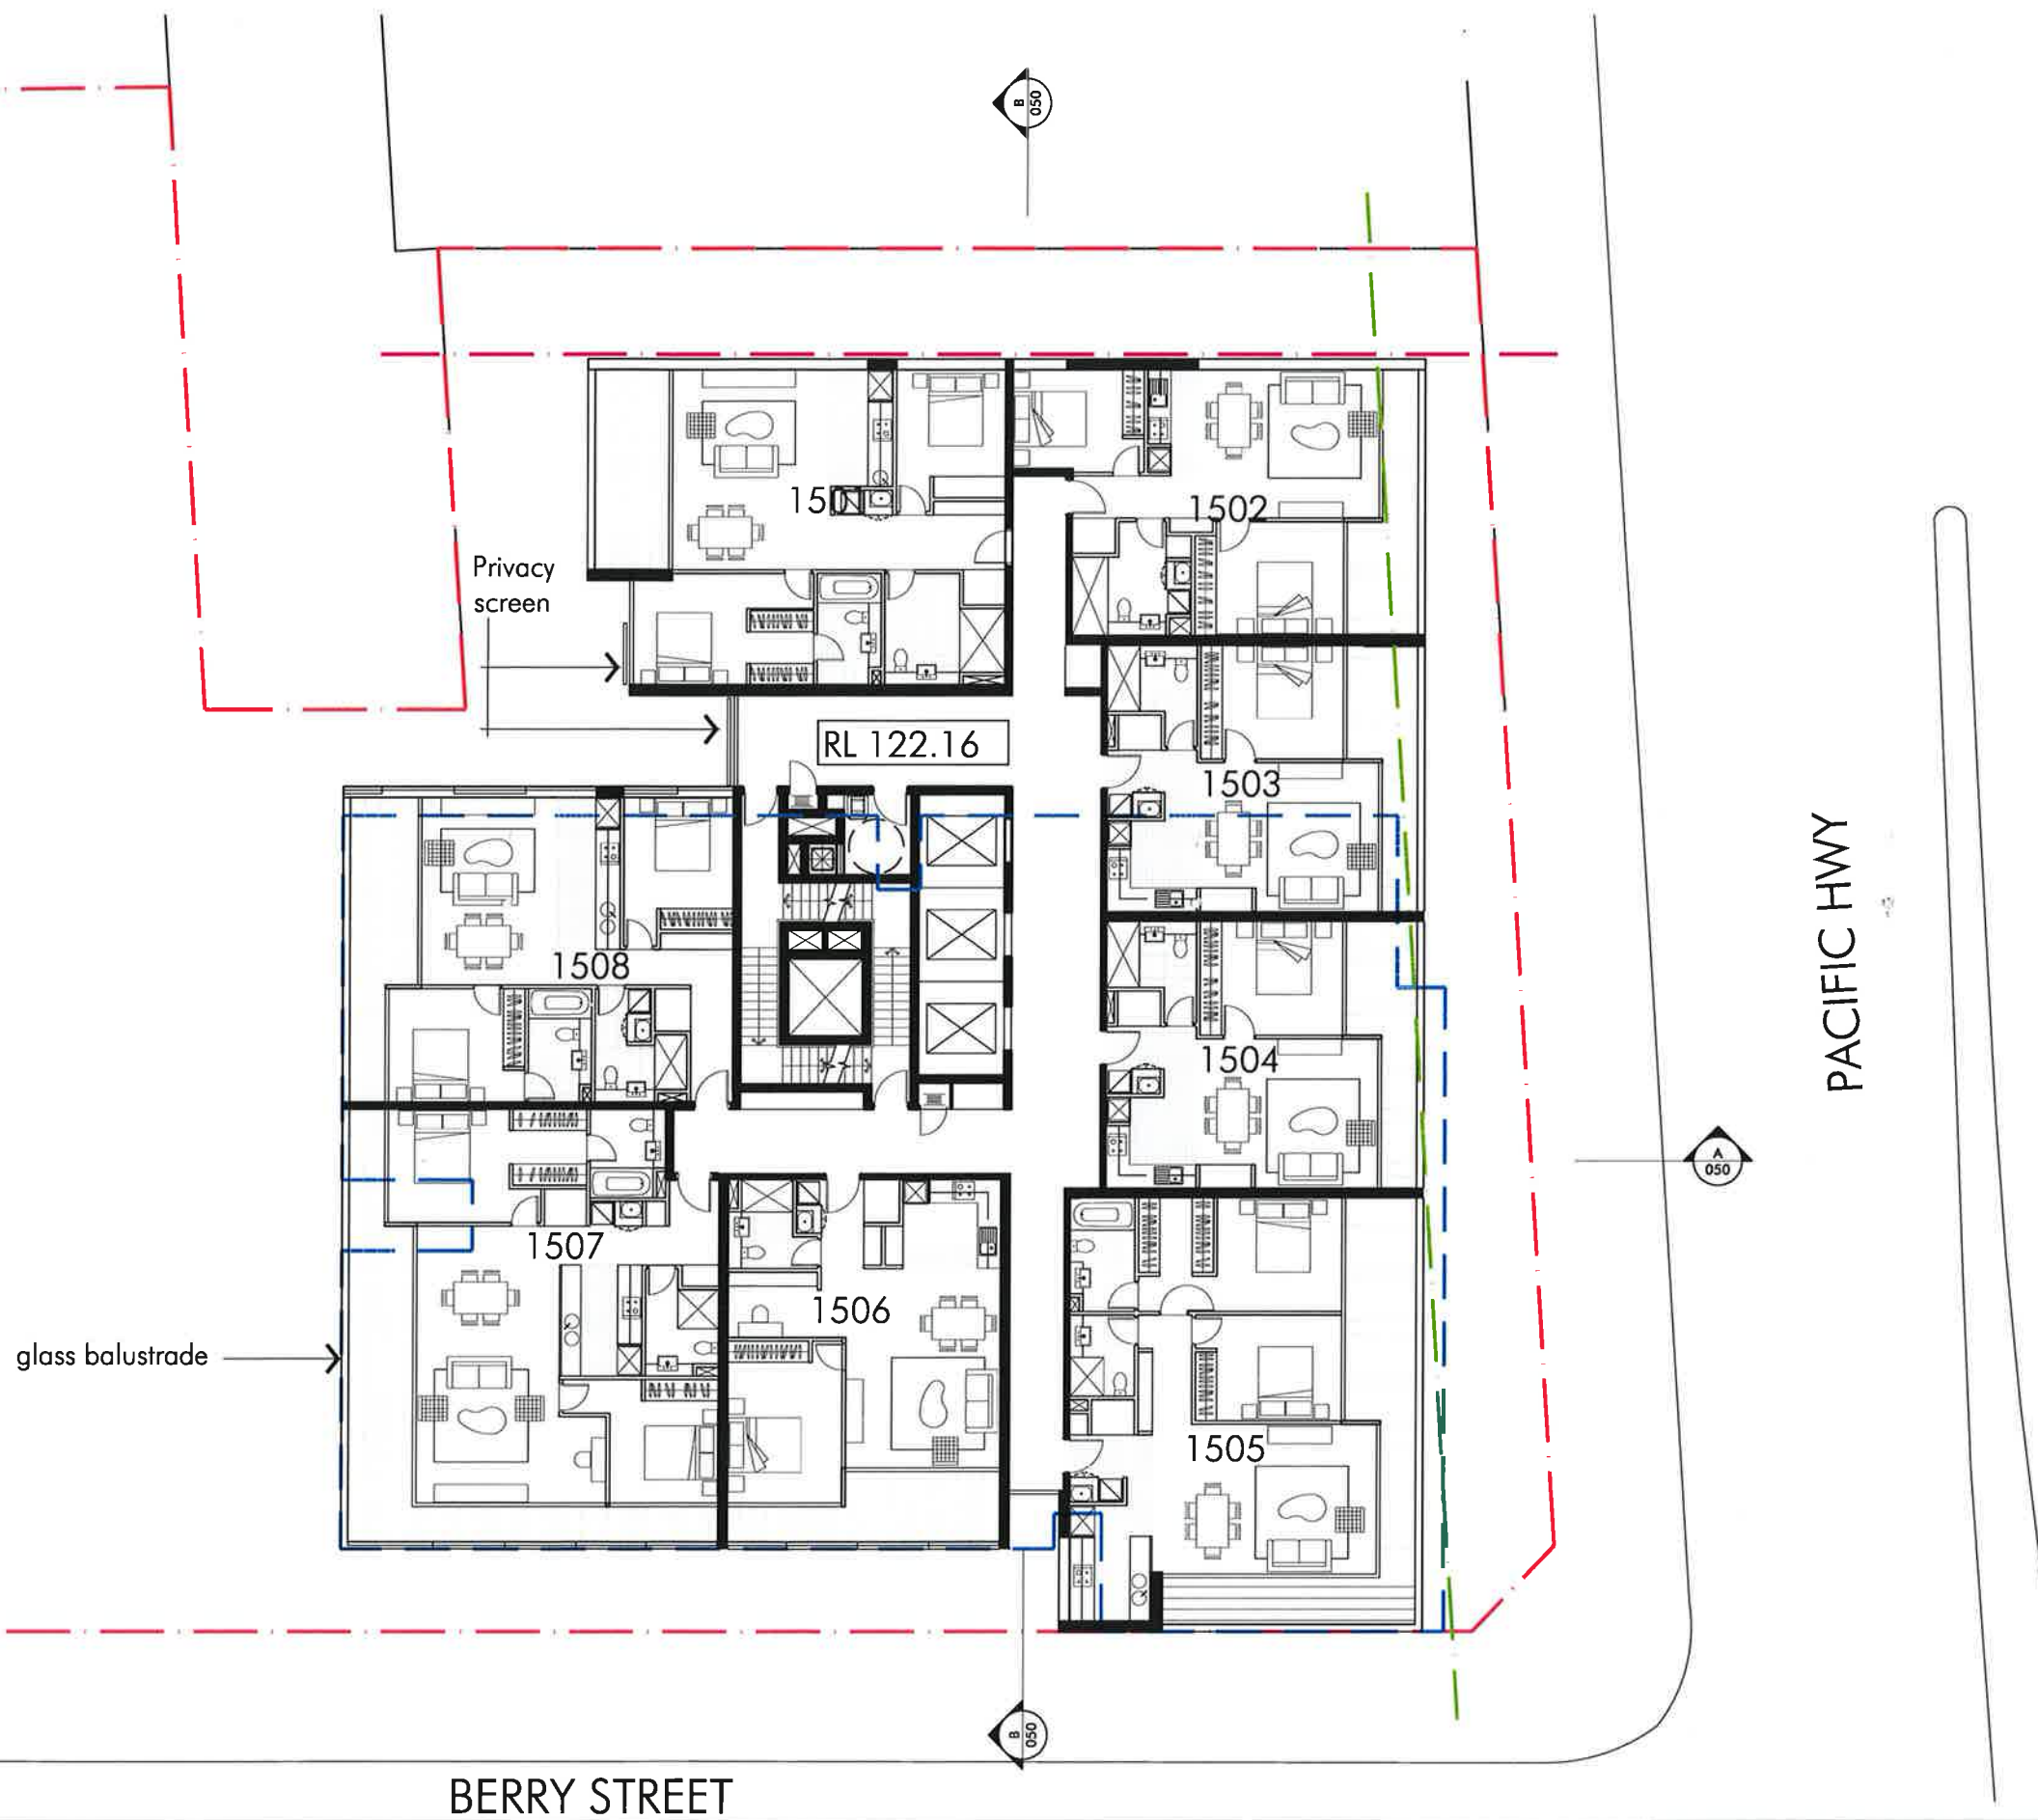


Title
Scale
Date
Number

LEVEL 15
1:200
06/11/2013
4203_DA029_C
© copyright nettleon tribe partnership ply ltd



Nov 06, 2013 - 7:43pm P:\4203\4203_DA030.dwg

154 pacific highway, north sydney

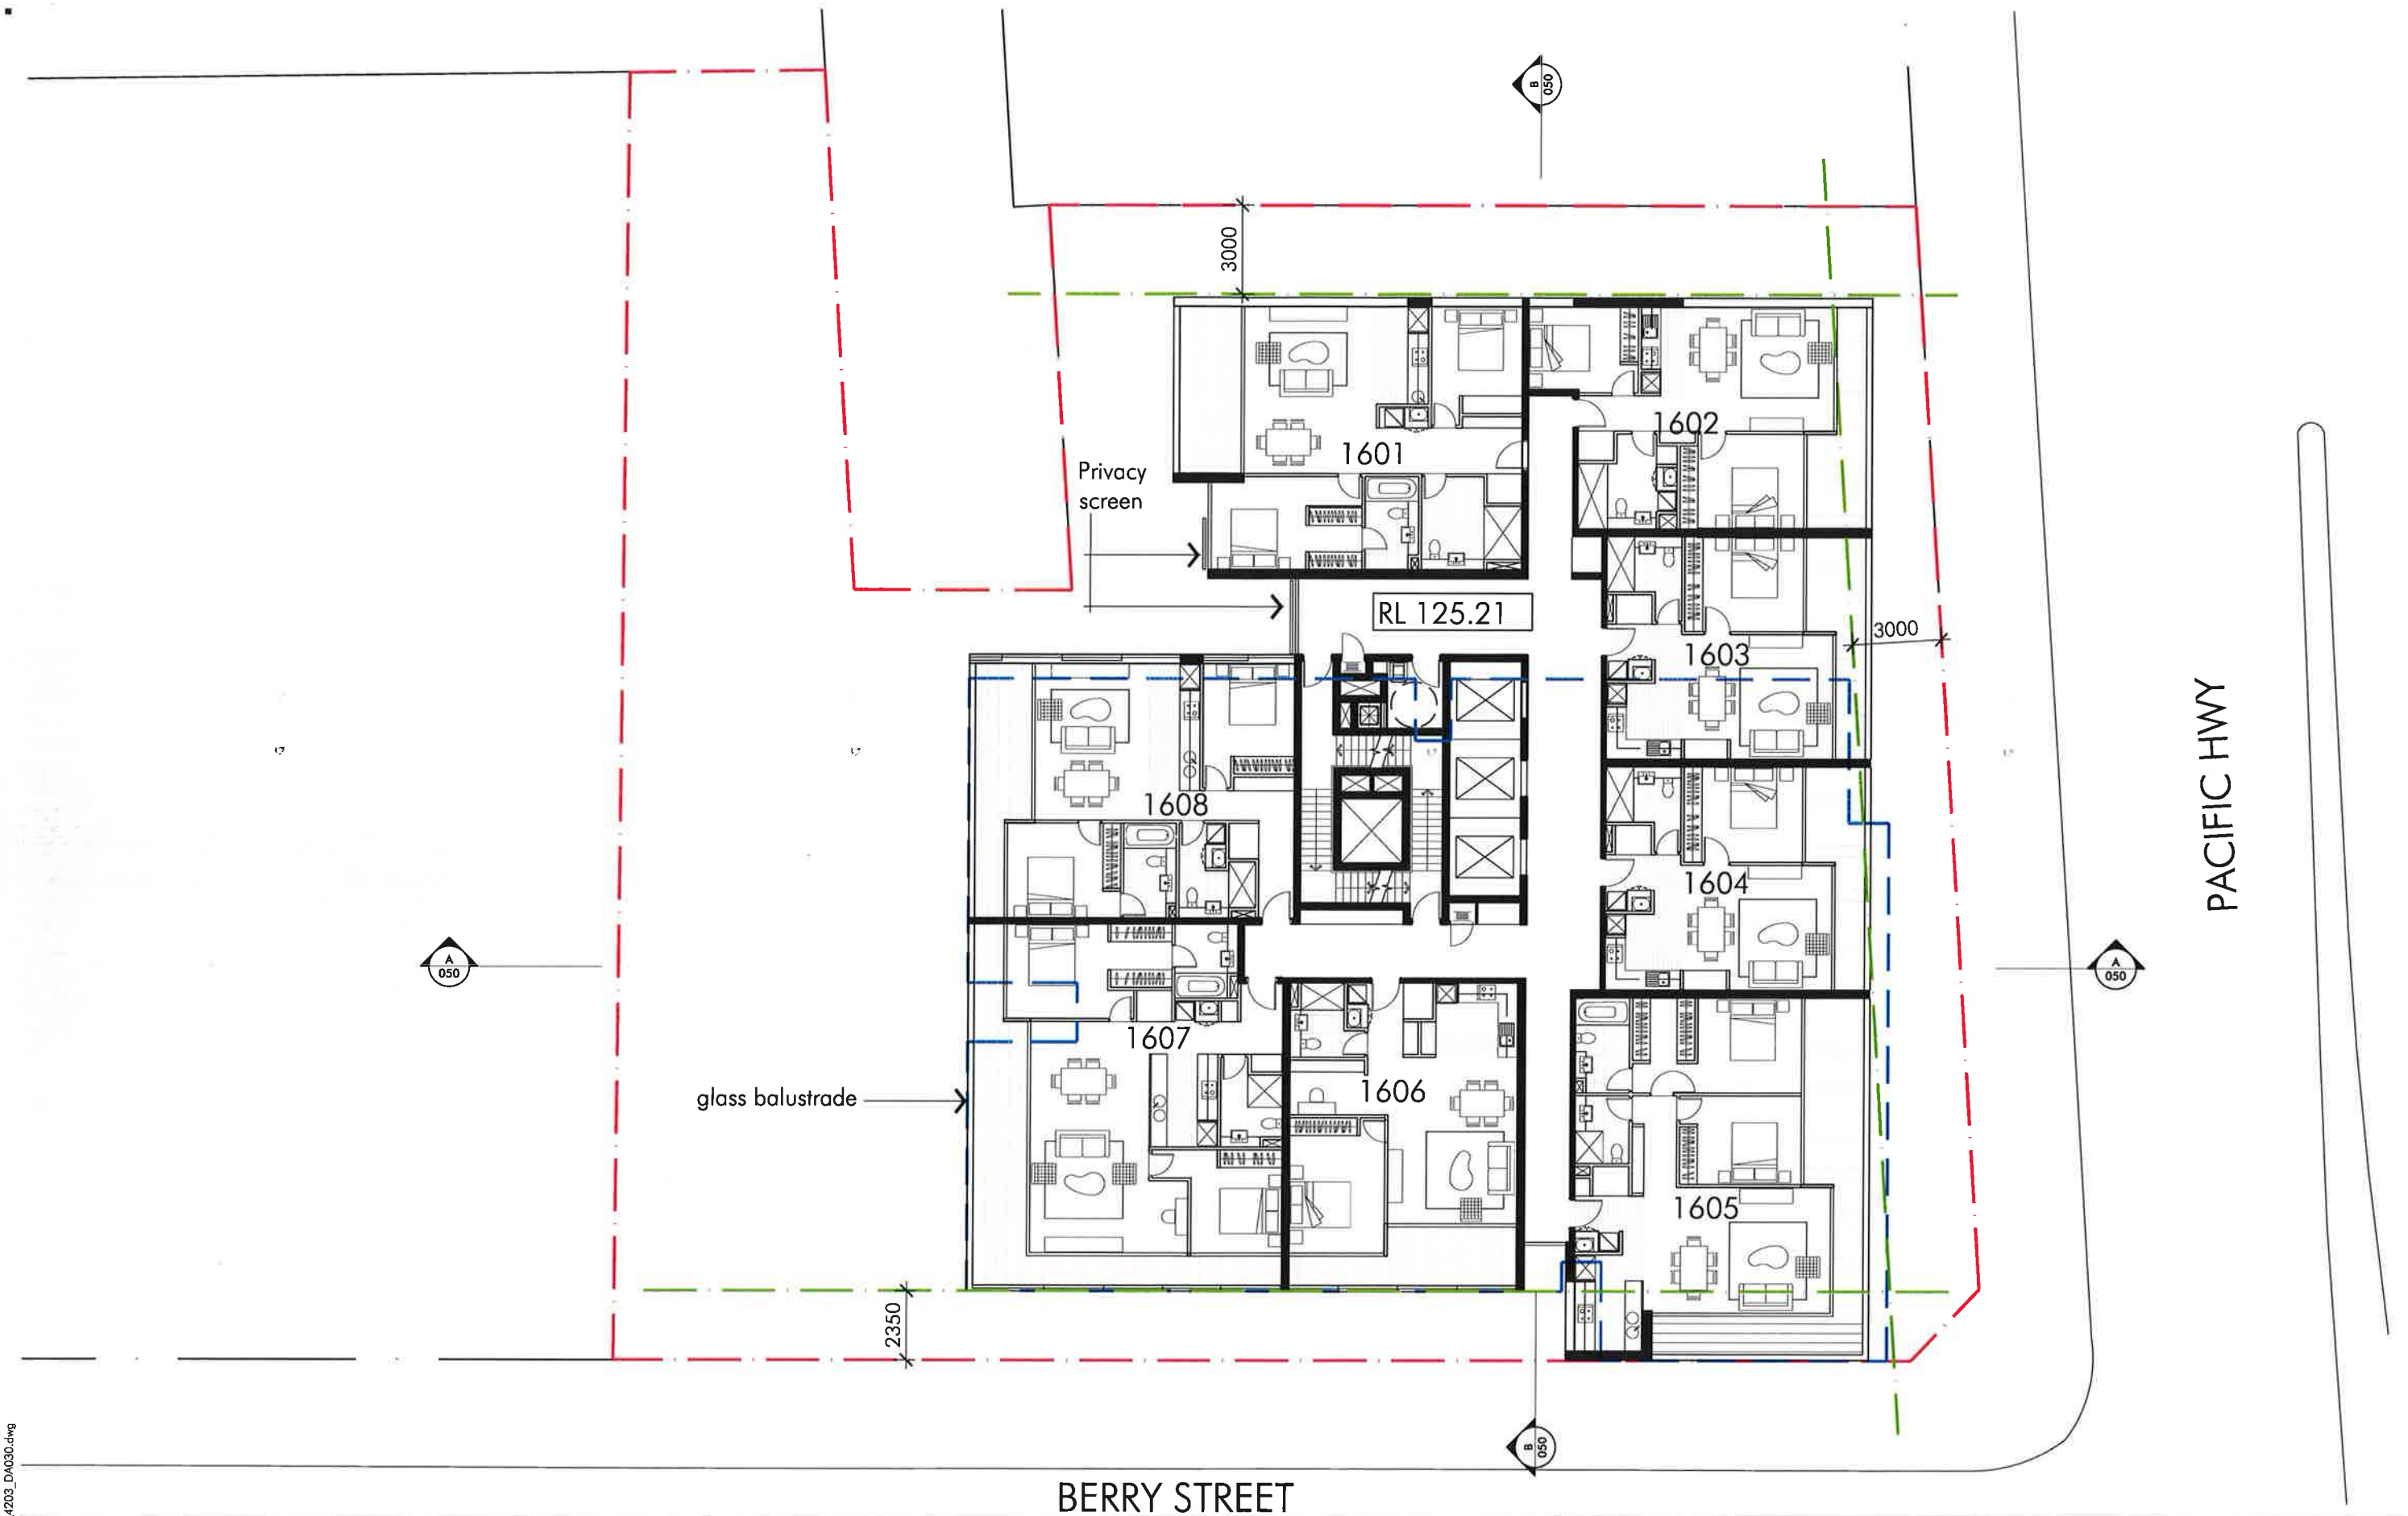

Title
Scale
Date
Number

LEVEL 16

1:200


06/11/2013

4203_DA030_C

© copyright nettleton tribe partnership Pty Ltd



pacific highway, north sydney

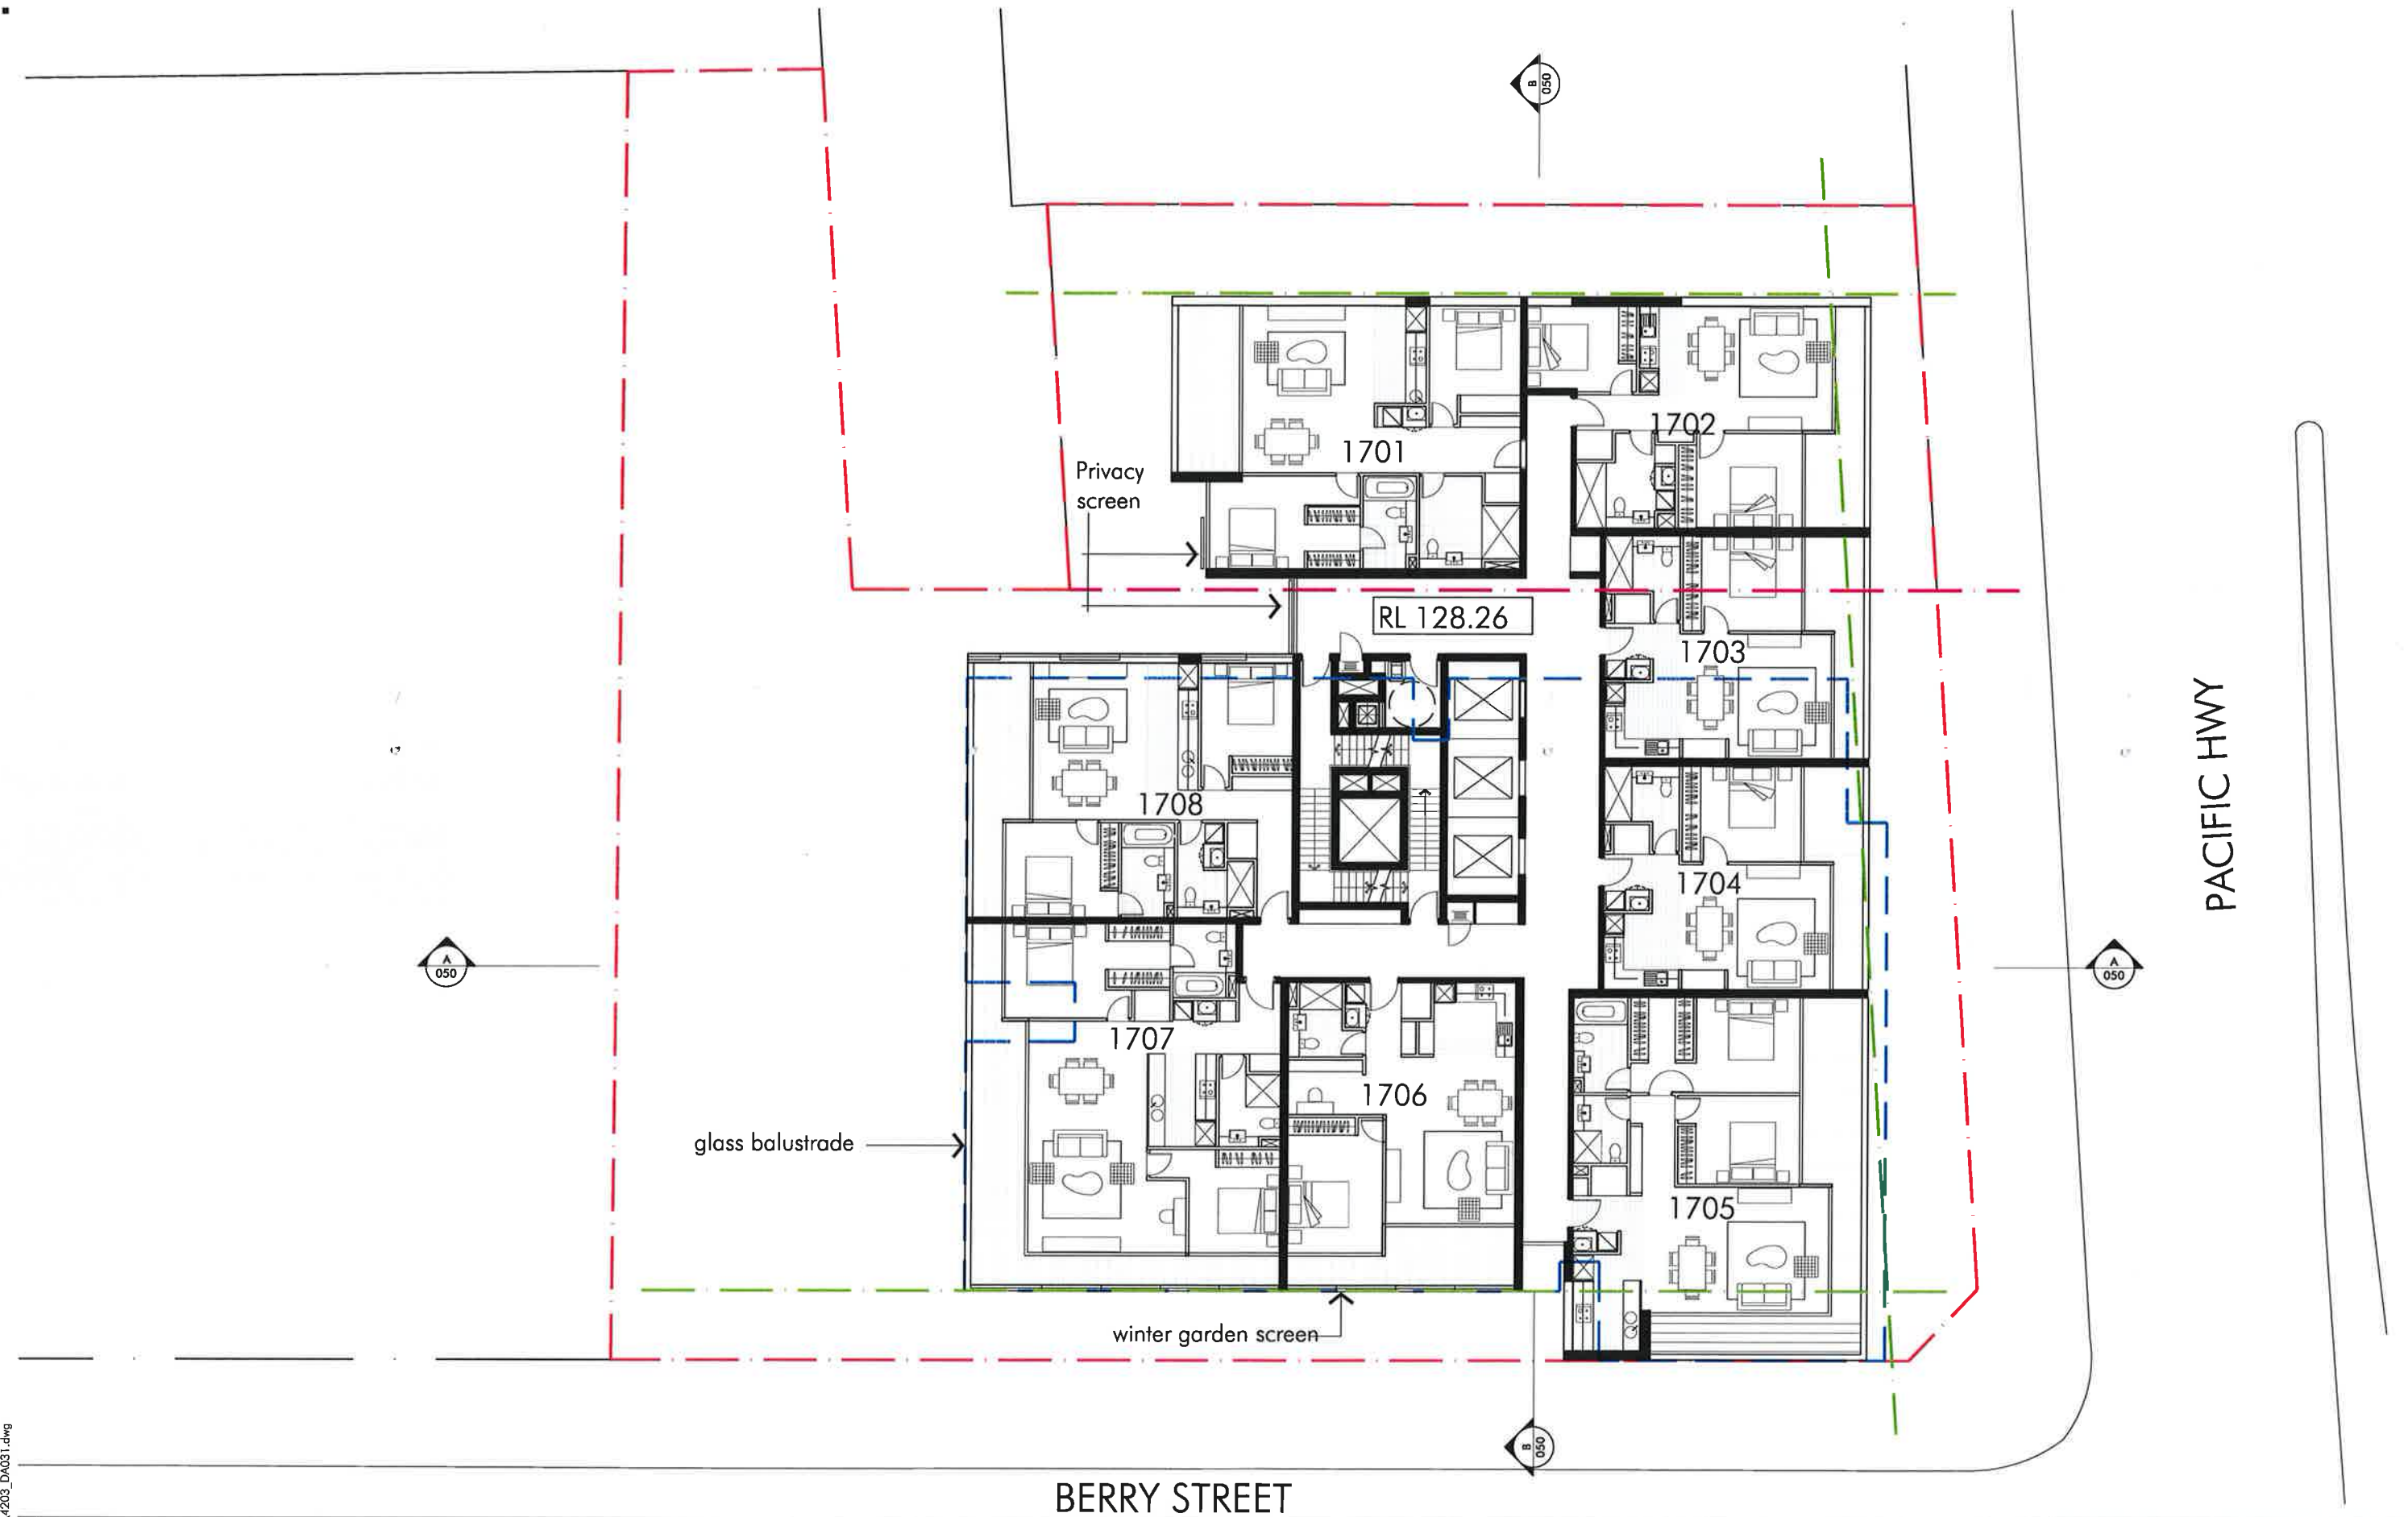

Title
Scale
Date
Number

LEVEL 17

1:200

06/11/2013


4203_DA031_C

© copyright nettleton tribe partnership pty ltd



Nov 07, 2013 - 10:50am P:\4203\4203_DA032.dwg

pacific highway, north sydney

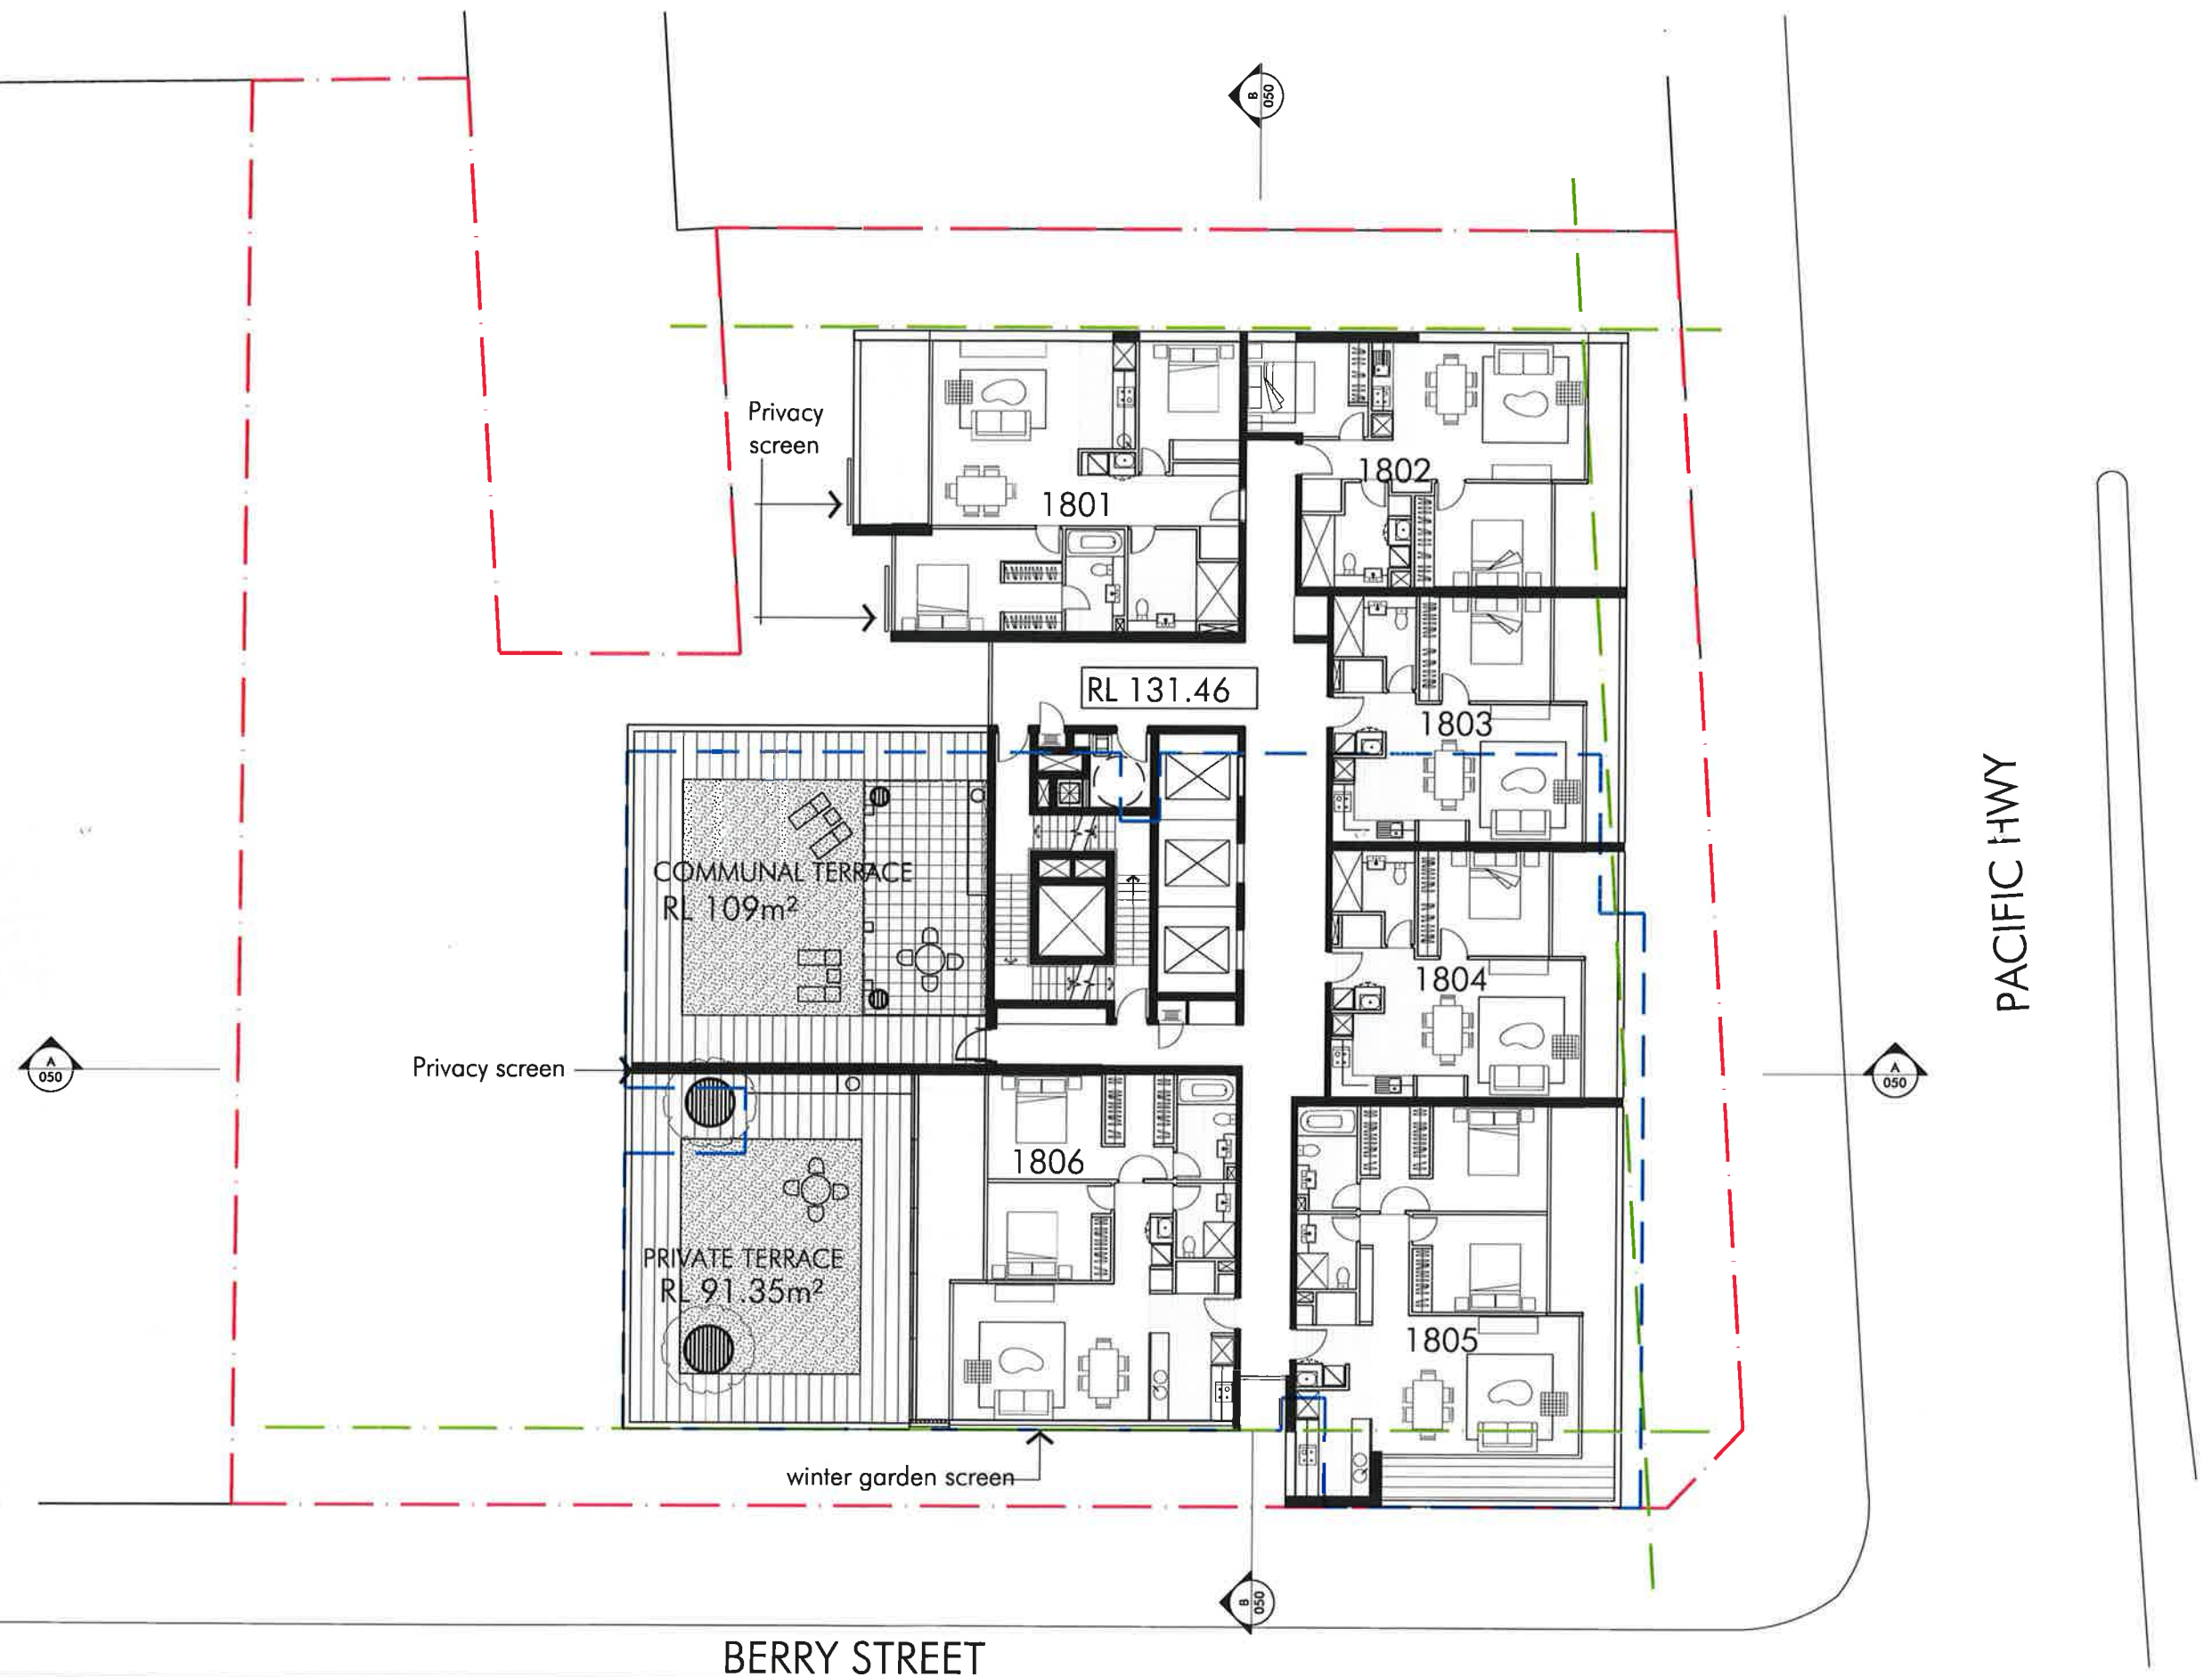

Title
Scale
Date
Number

LEVEL 18

1:200

06/11/2013


4203_DA032_C

© copyright nettleon tribe partnership ply ltd



Nov 07, 2013 - 9:21am P:\4203\4203_DA033.dwg

154 pacific highway, north sydney

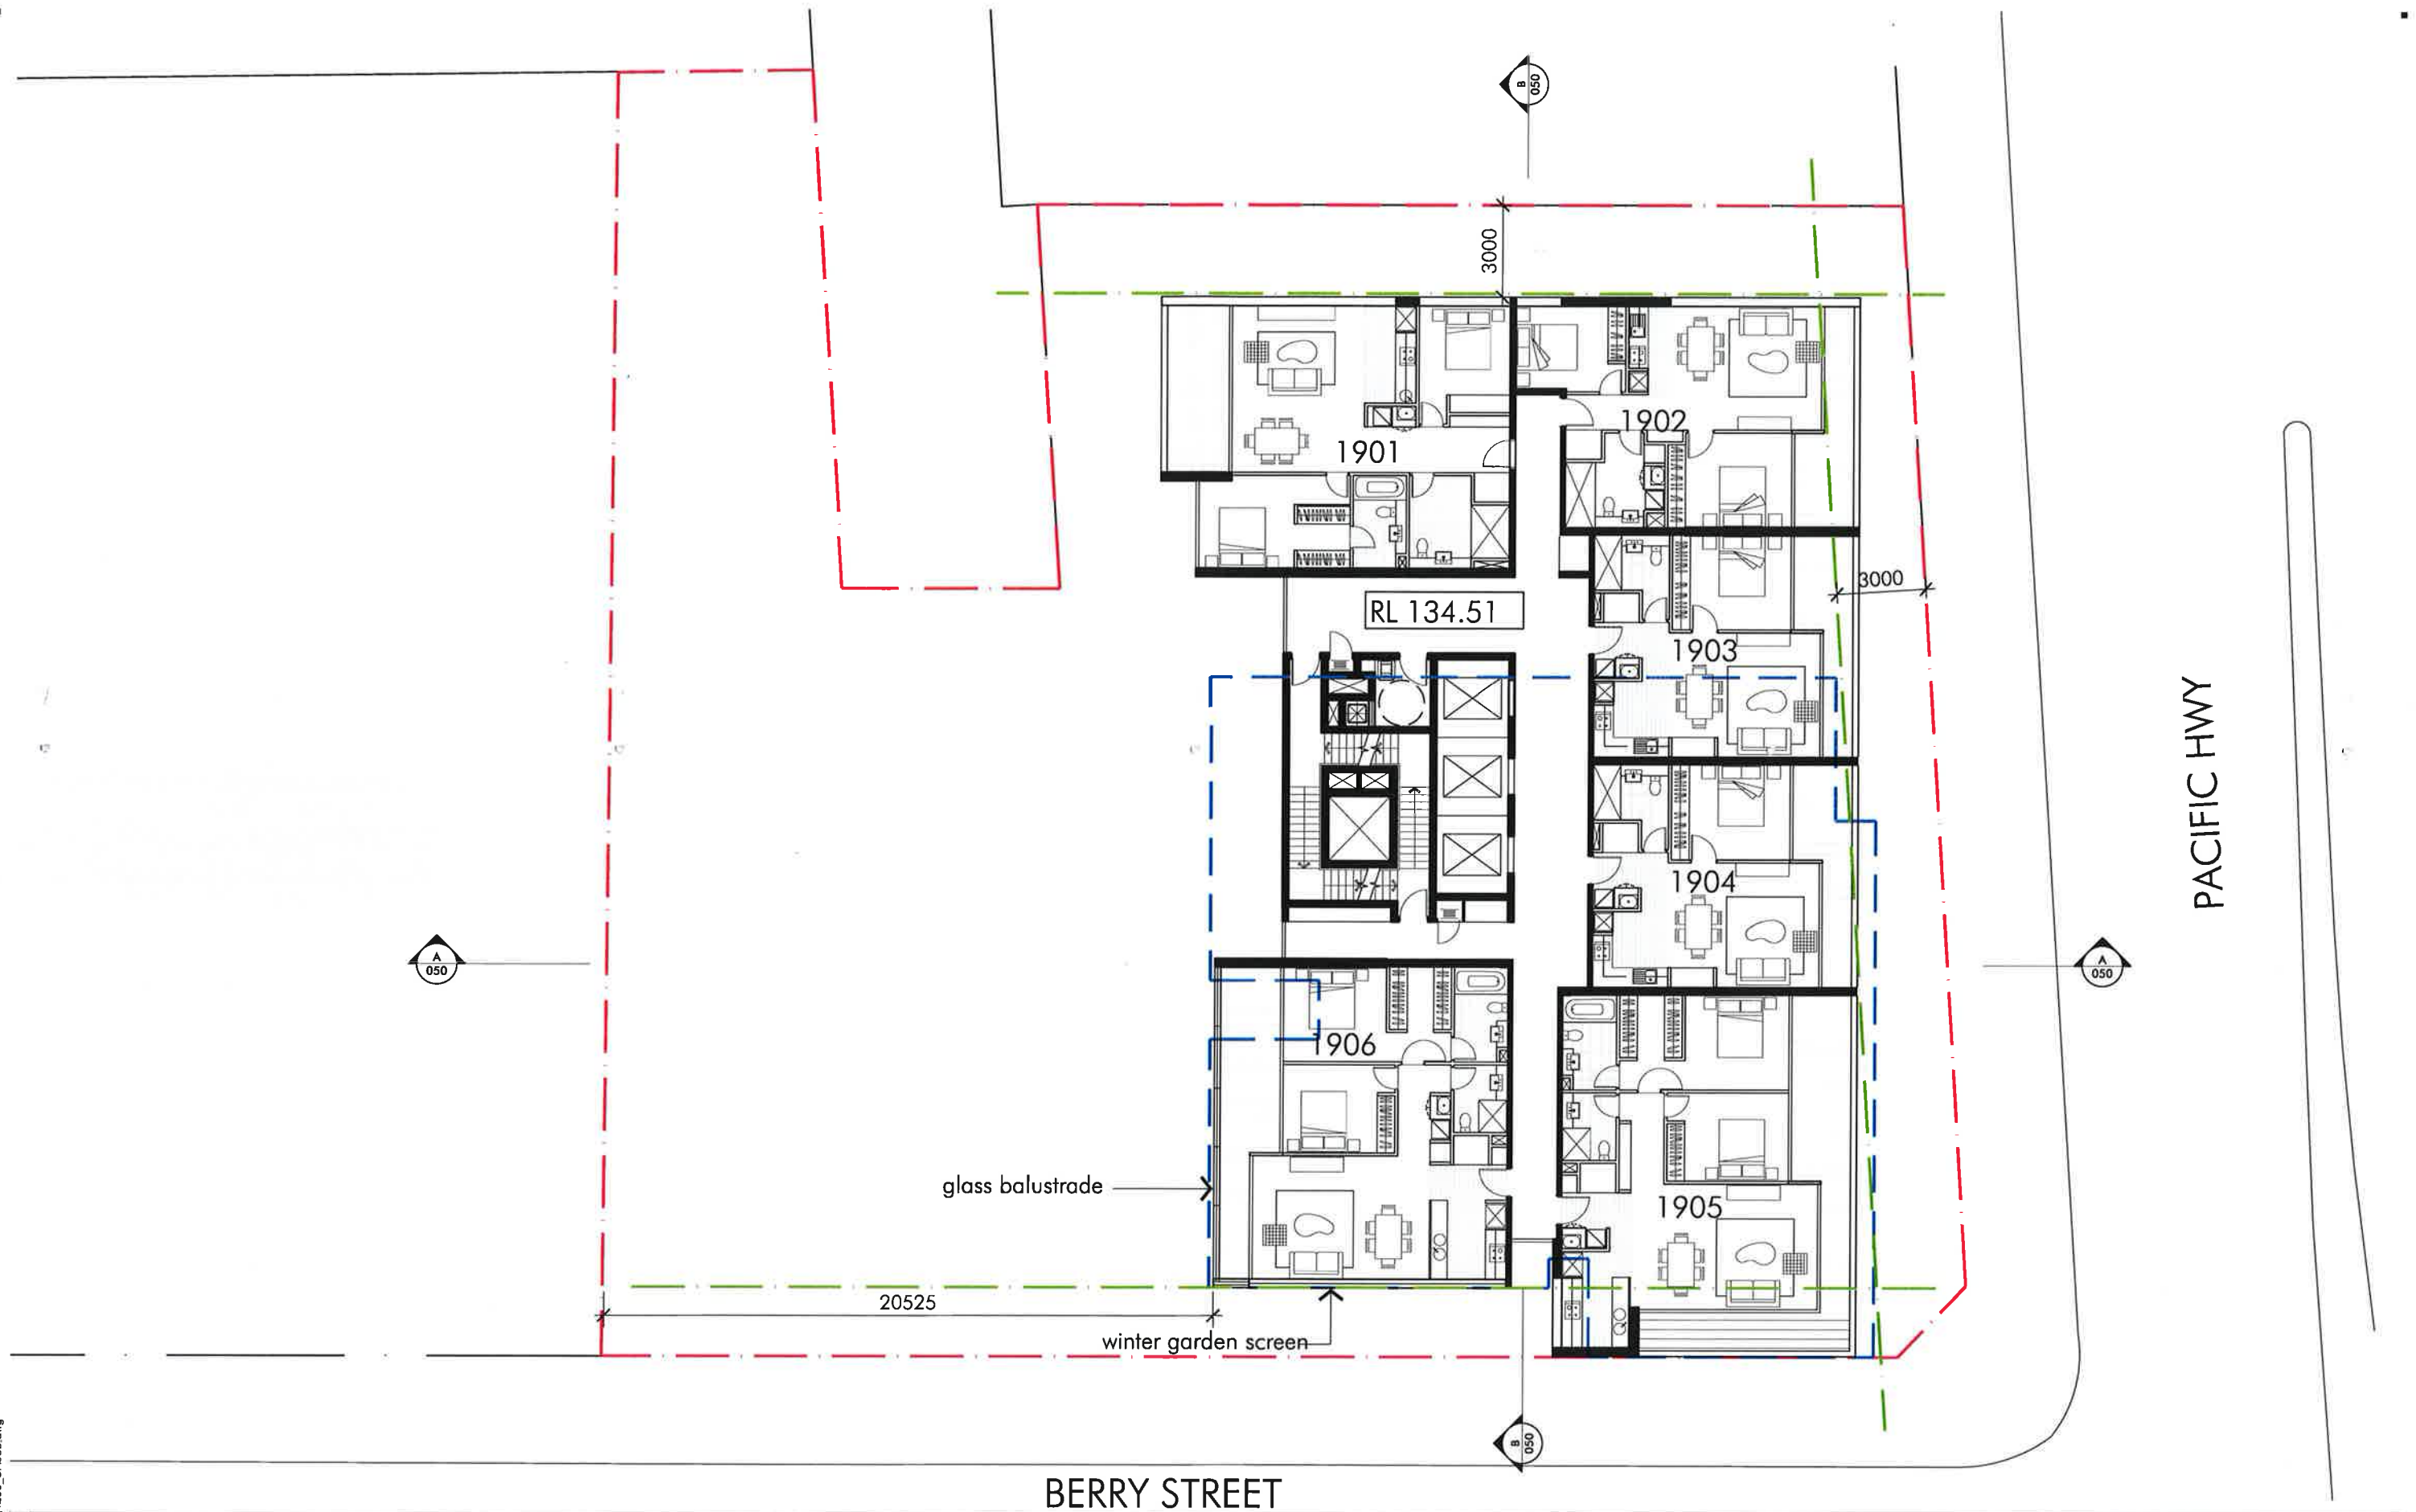

Title
Scale
Date
Number

LEVEL 19

1:200


06/11/2013

4203_DA033_C

© copyright nettleton tribe partnership Pty Ltd



RECEIVED BY CS
14 NOV 2013
NORTH SYDNEY COUNCIL

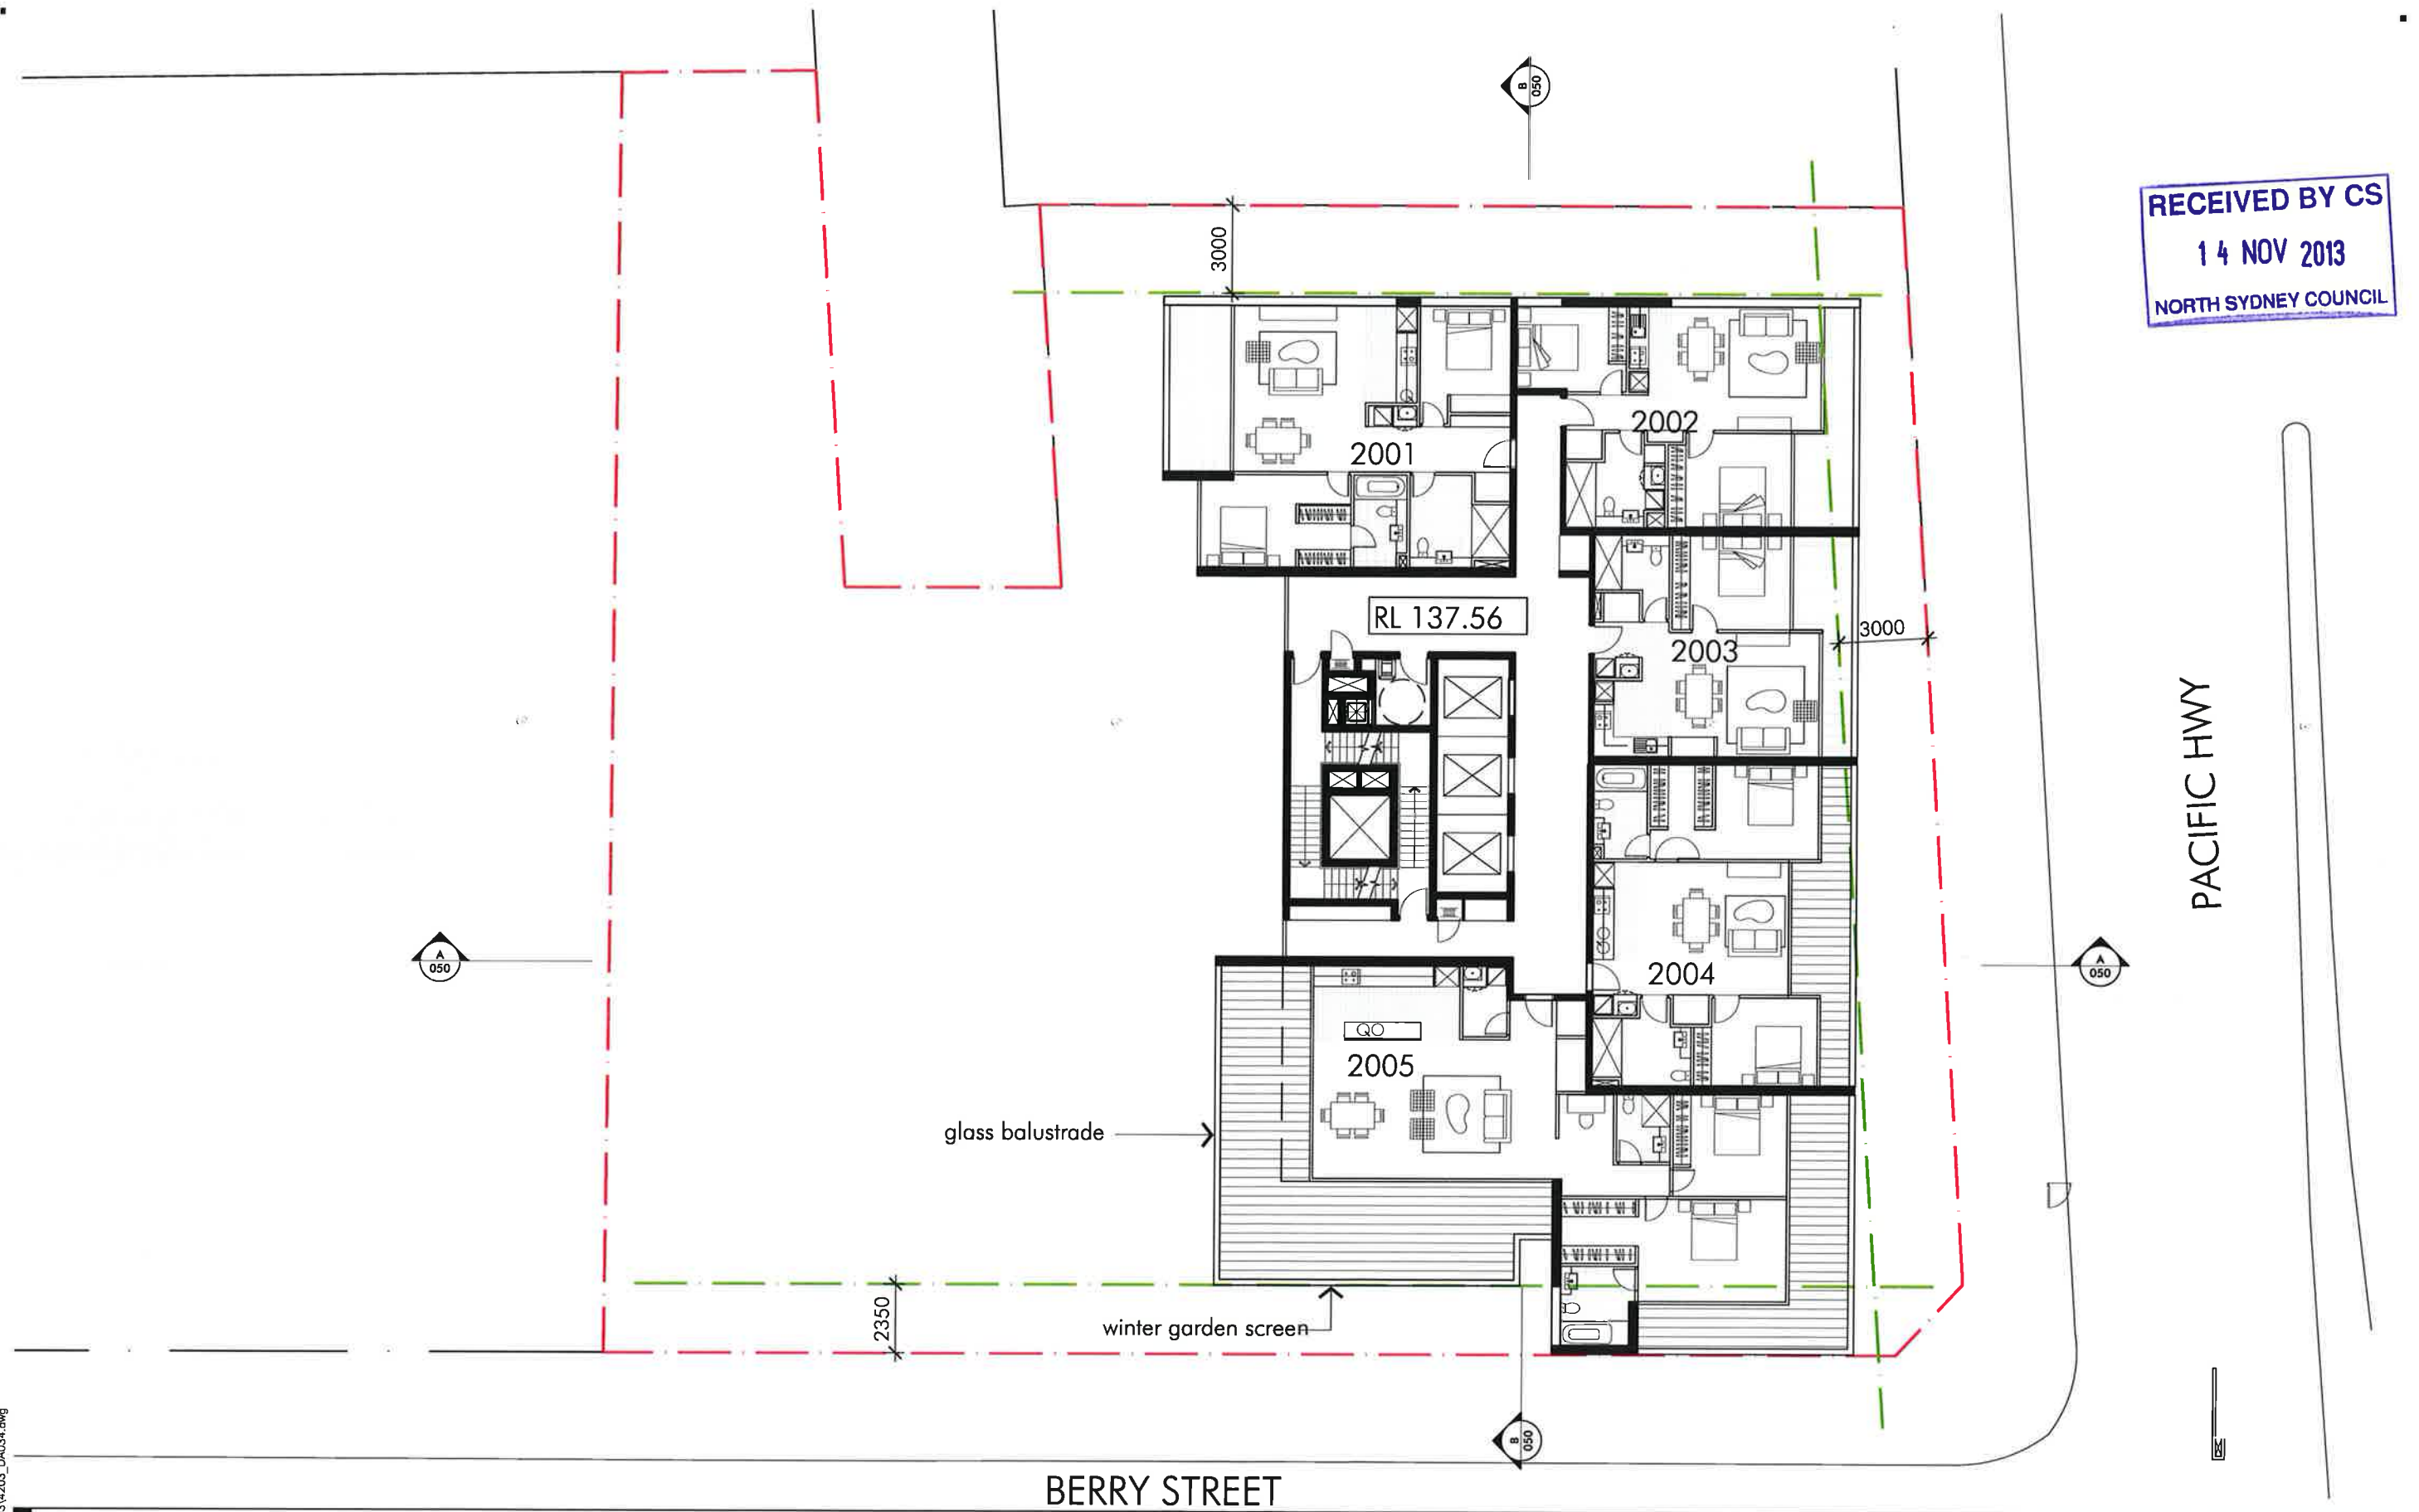

154
pacific highway, north sydney


Title
Scale
Date
Number

LEVEL 20
1:200
06/11/2013
4203_DA034_C
© copyright nettleton tribe partnership pty ltd



Nov 14, 2013 - 10:54am P:\4203\4203_DA035.dwg

154 pacific highway, north sydney

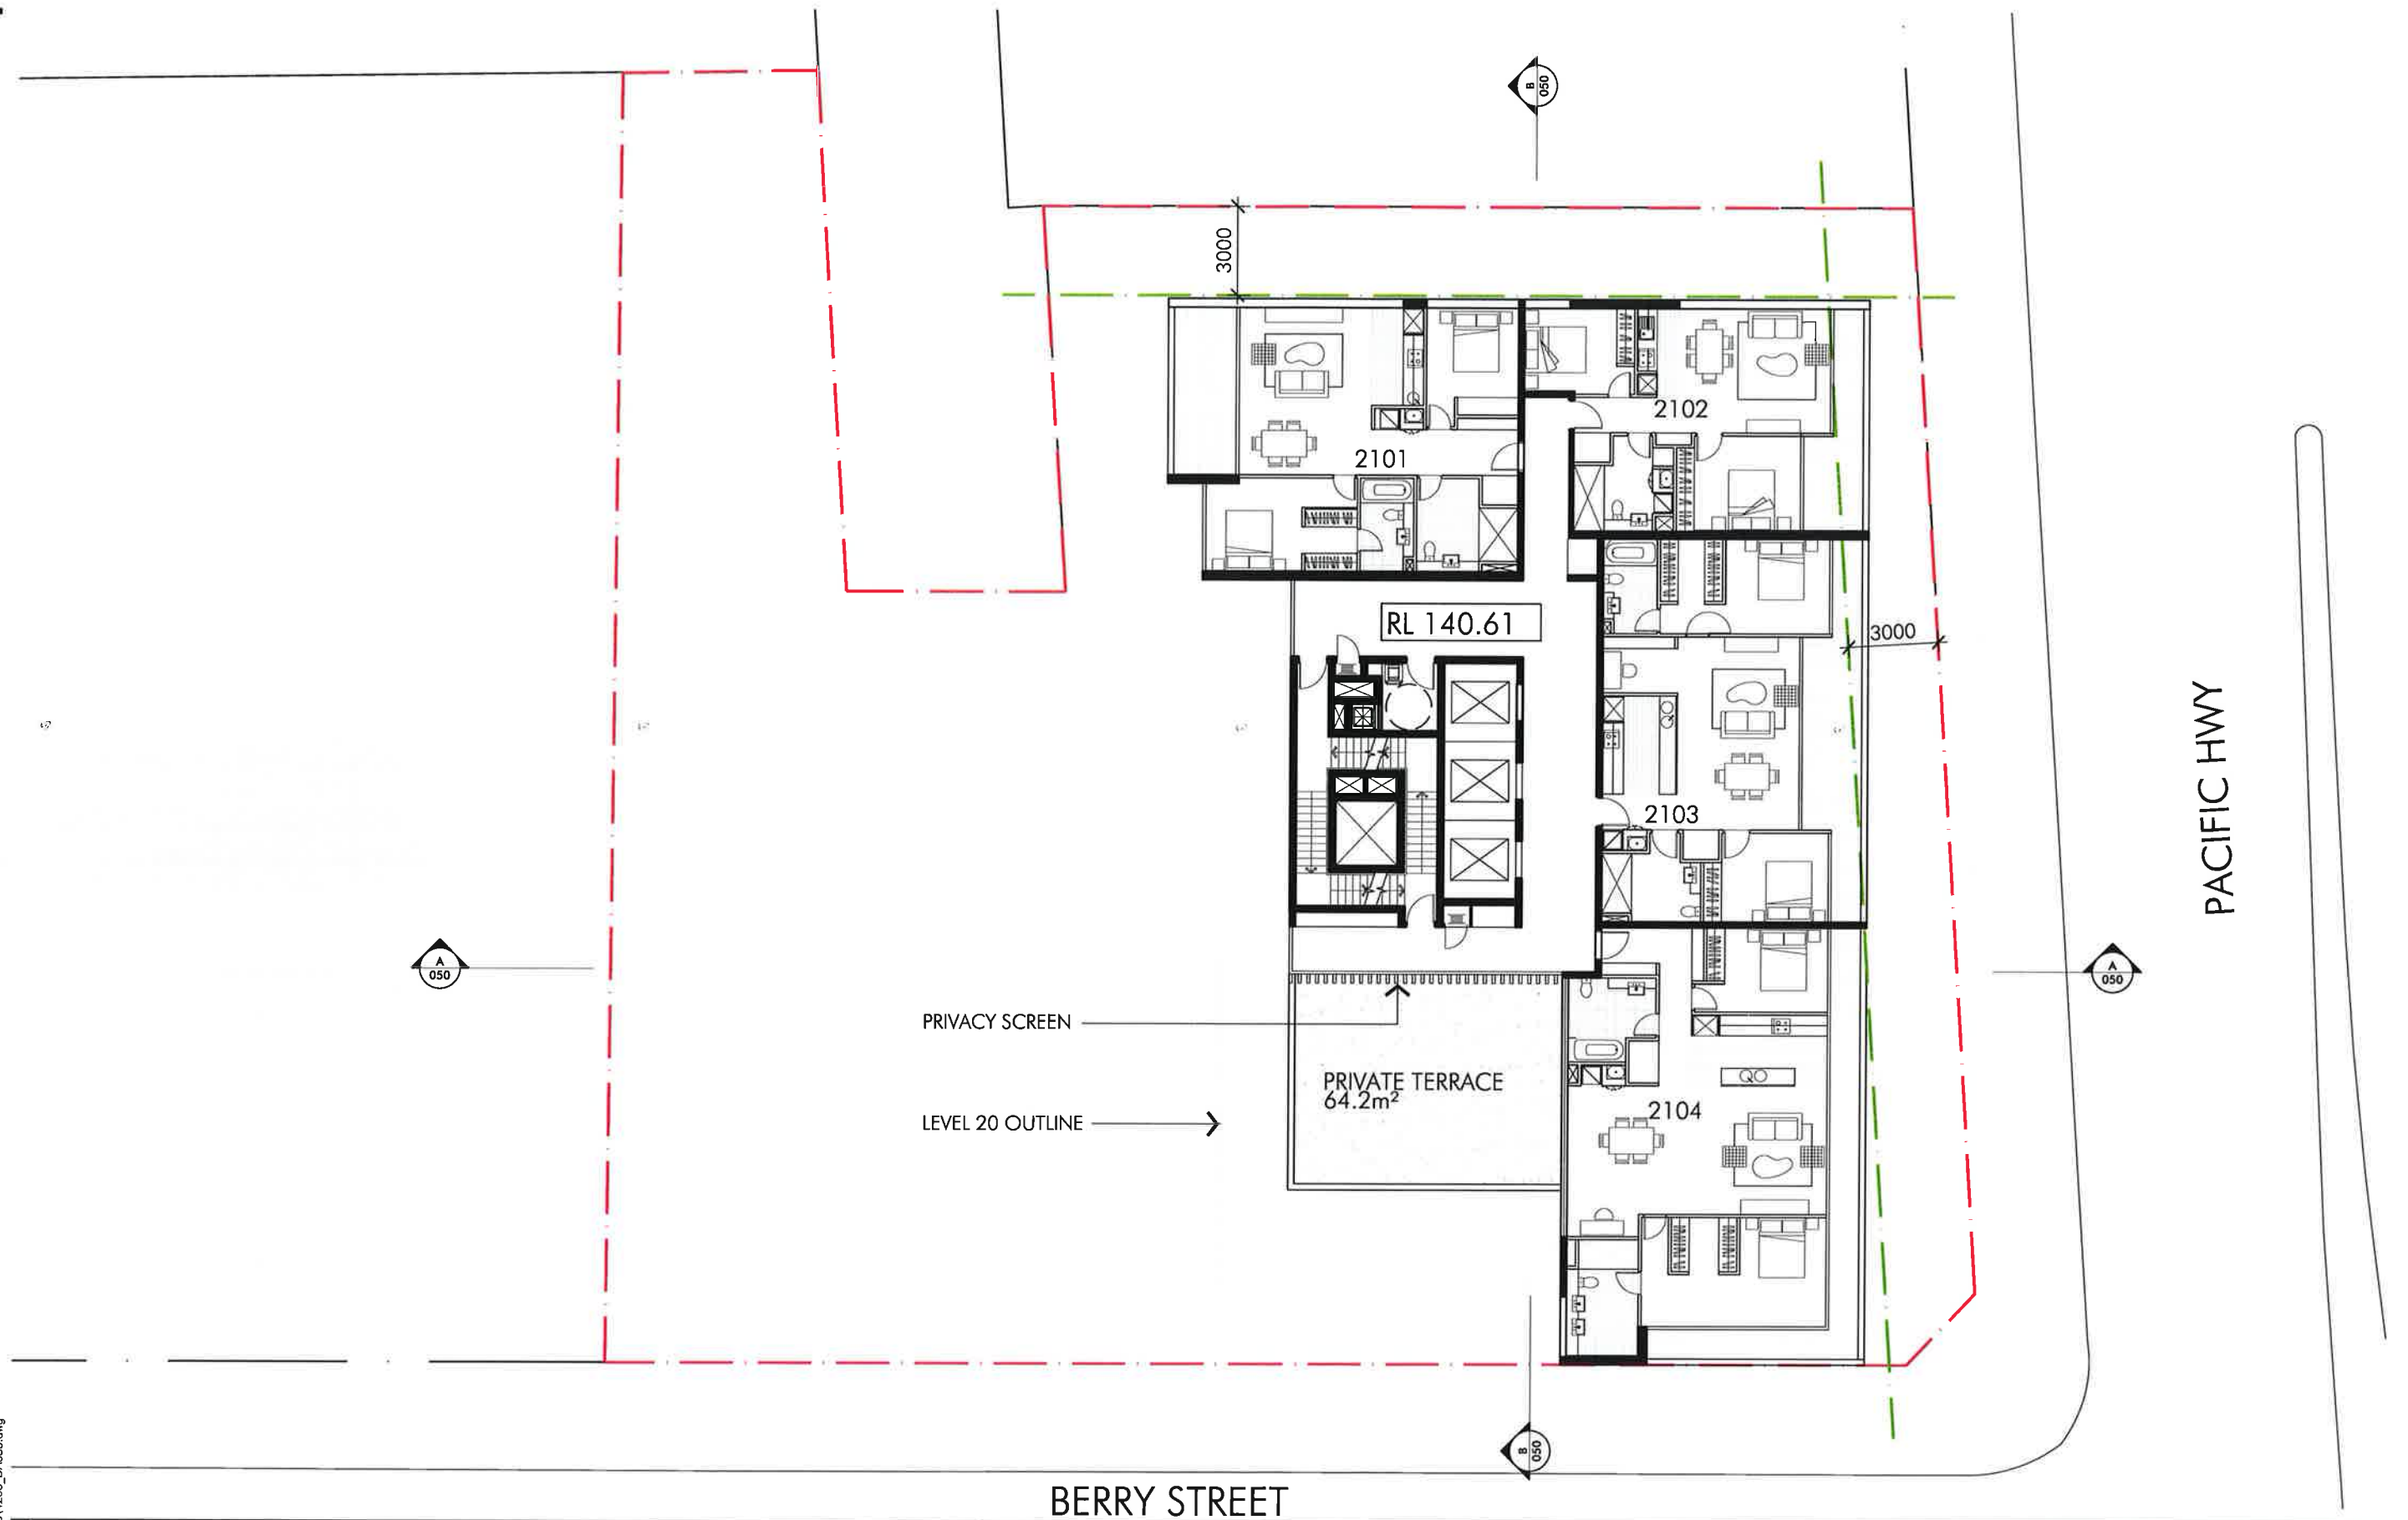

Title
Scale
Date
Number

LEVEL 21
1:200
06/11/2013
4203_DA035_C
© copyright nettleton tribe partnership Pty Ltd



Nov 07, 2013 - 10:02am P:\4203\4203_DA036.dwg

154 pacific highway, north sydney

BERRY STREET

PACIFIC HWY

FIRESTAIRS TO LEVEL 21
FIRESTAIRS TO LEVEL 23
FIRESTAIRS TO LEVEL 21
LEVEL 21 OUTLINE
PRIVACY SCREEN

RL 143.66

2201
3 BED
154m²

2202
2 BED
117m²

2203
2 BED
100m²

2204
2 BED
100m²

2205
3 BED
88m²

LIFT
OVER
RUN

LEVEL 22

1:200

06/11/2013


4203_DA036_C

© copyright nettleton tribe partnership pty ltd

nt nettletontribe

Nov 14, 2013 - 10:54am P:\4203\4203_DA038.dwg

154 pacific highway, north sydney

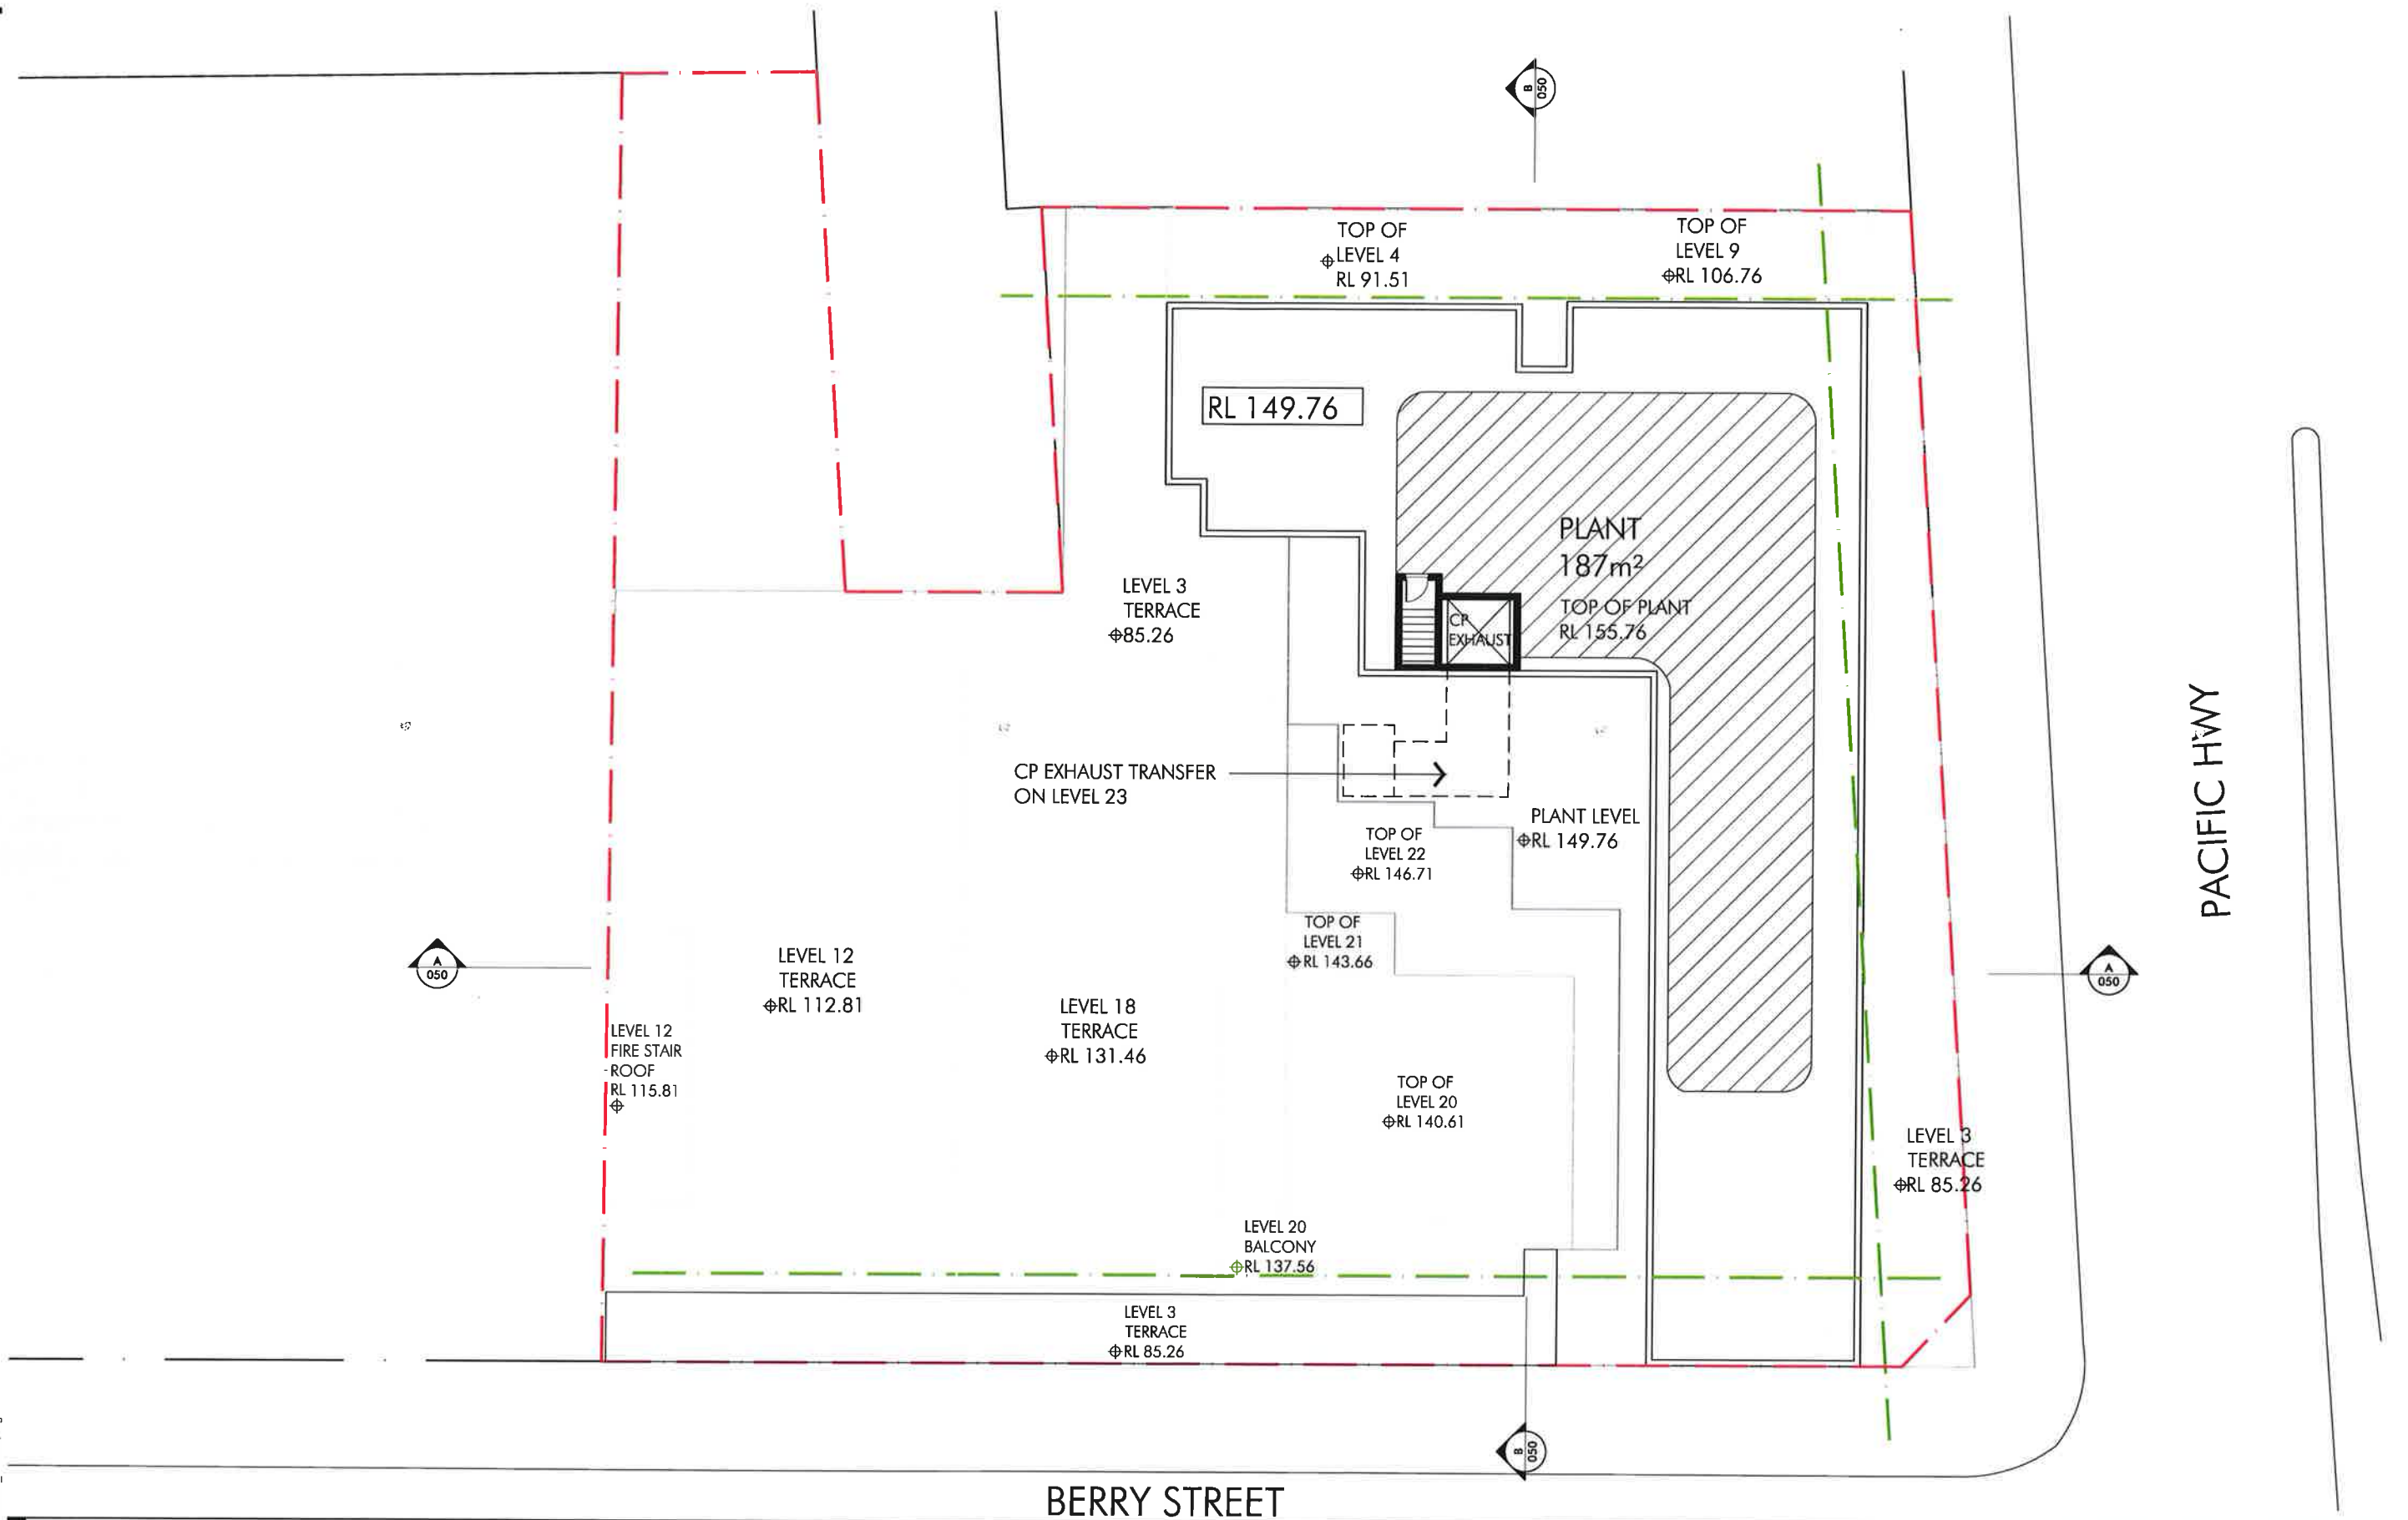

Title
Scale
Date
Number

PLANT

1:200


06/11/13

4203_DA038_C

© copyright nettleton tribe partnership Pty Ltd



- ① STAINED PRE-CAST CONCRETE
- ② GLASS BALUSTRADE
- ③ ALUMINUM FRAMED WINDOWS
- ④ OPERABLE GLAZED PODIUM
- ⑤ LANDSCAPE WALL
- ⑥ CLIMBING PLANTS
- ⑦ GLAZED WINDOW FACADE
- ⑧ CLEAR SHOPFRONT GLAZING WITH
TIMBER BLADE IN FRONT
- ⑨ GLAZED WINDOW FACADE WITH PRIVACY
SCREEN

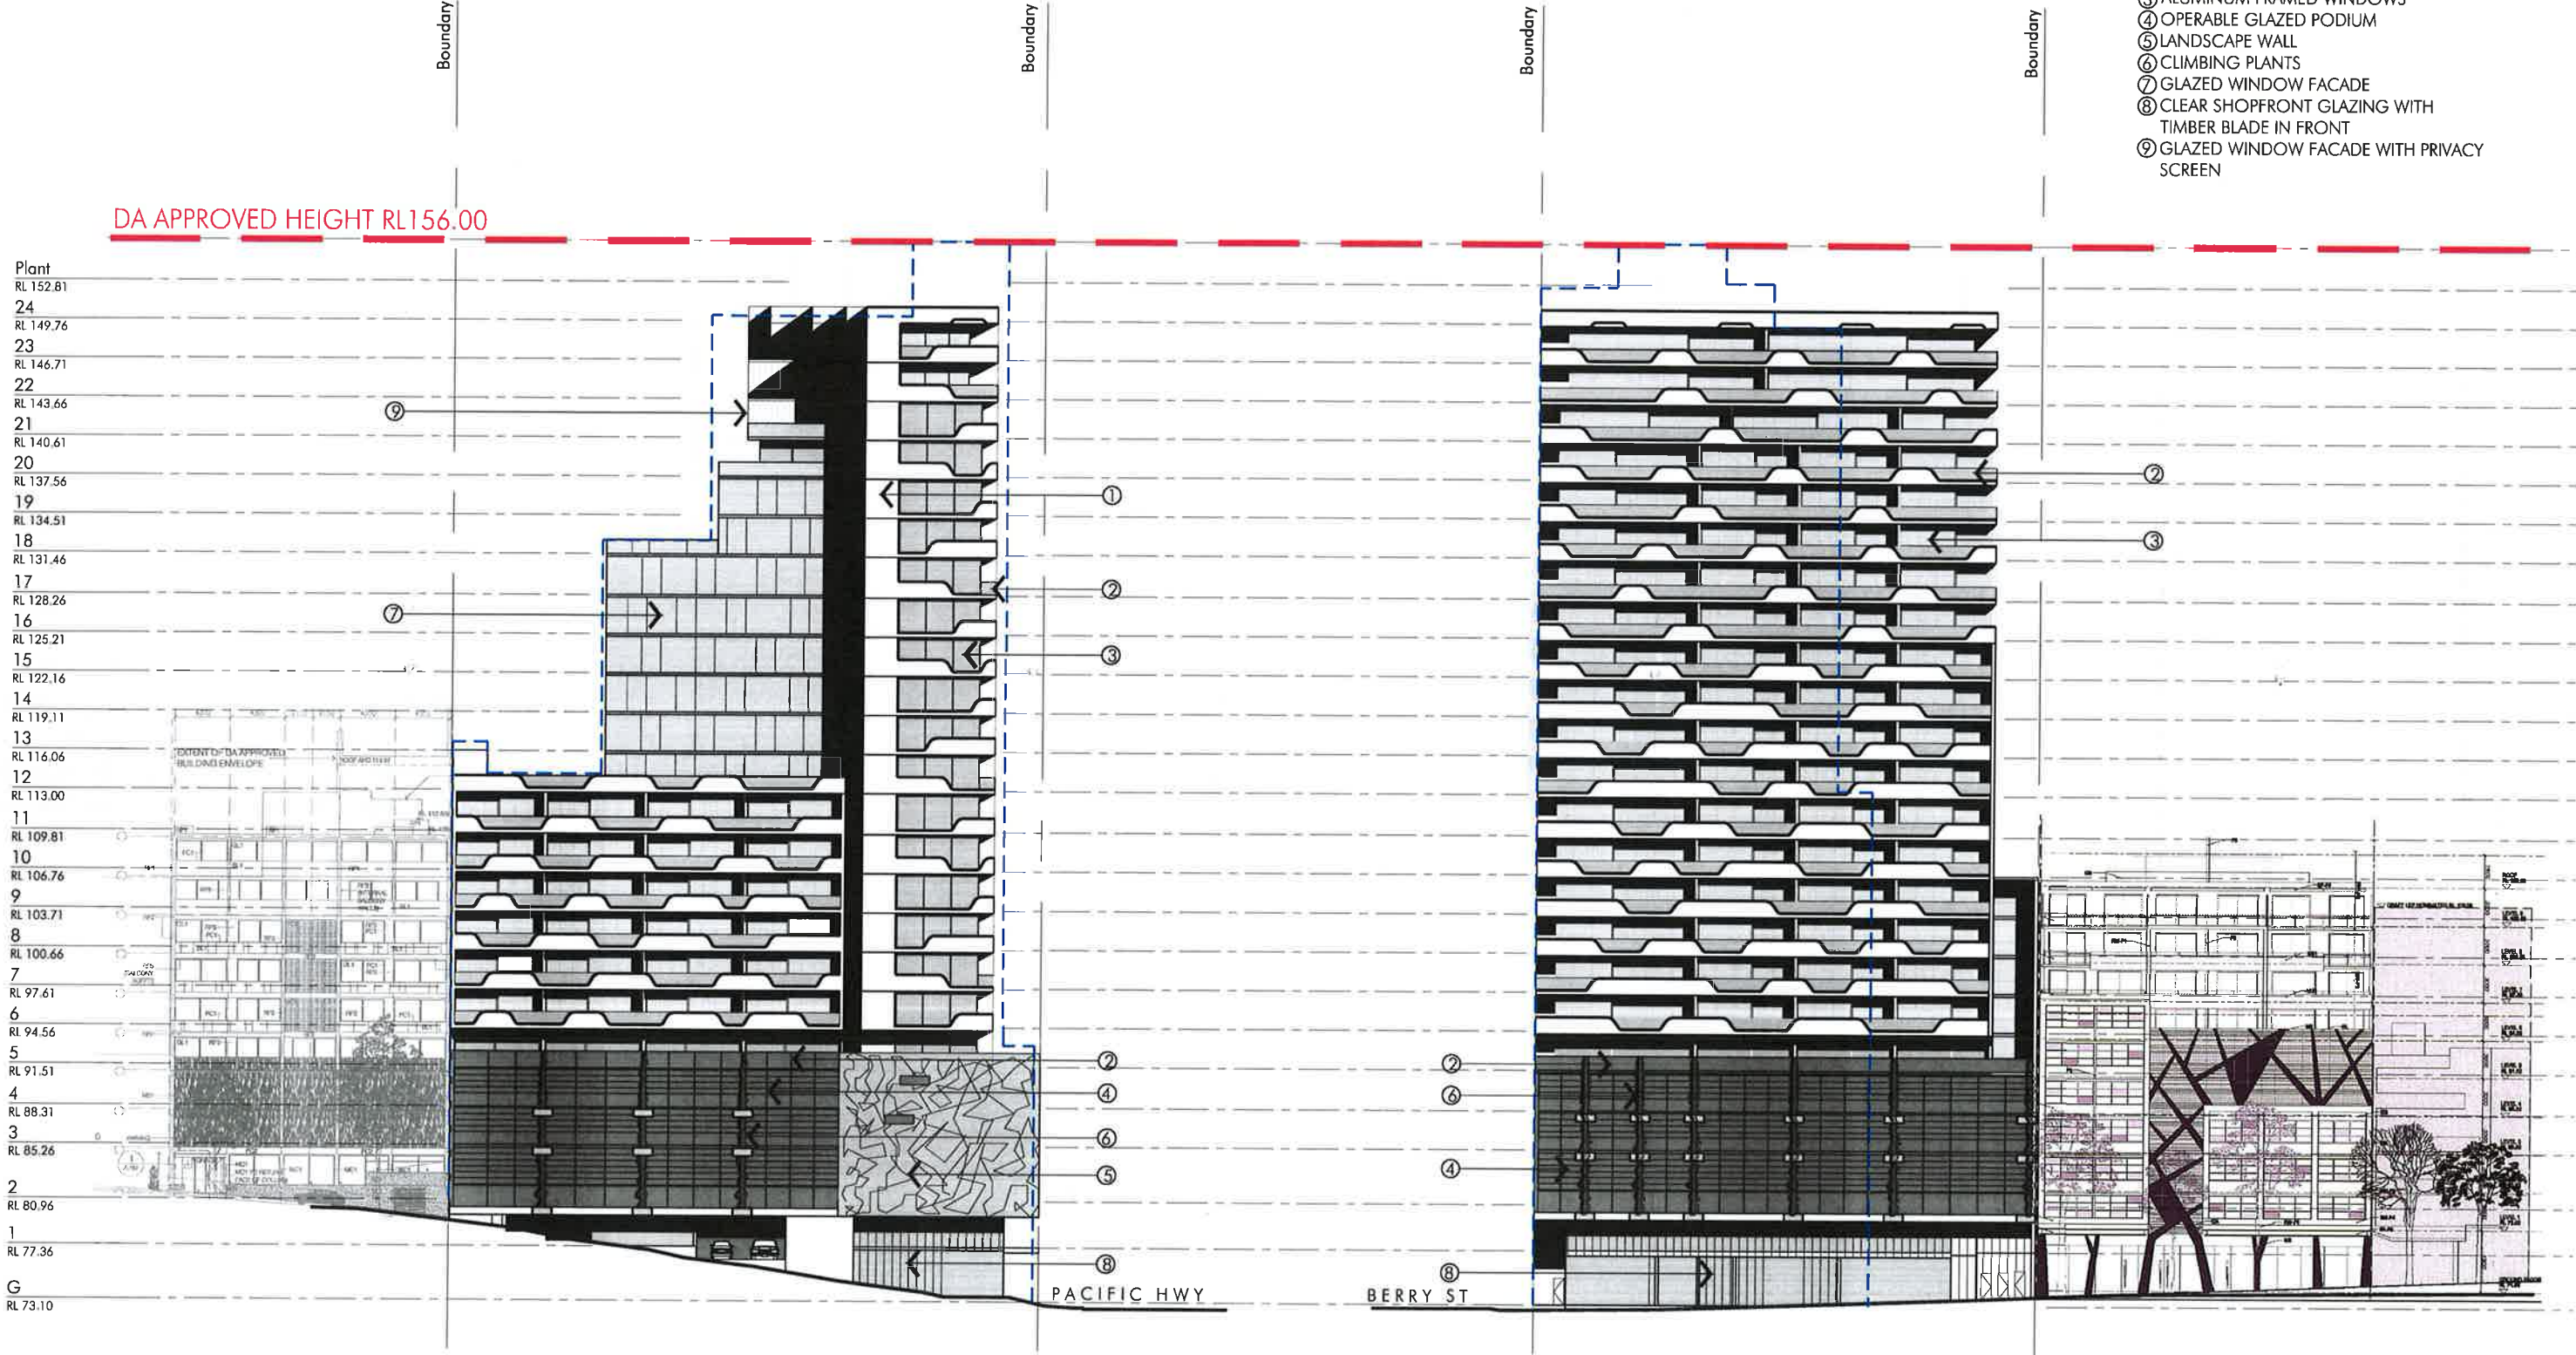

SOUTH ELEVATION - FACING BERRY ST

EAST ELEVATION - FACING PACIFIC HWY


154
pacific highway, north sydney

Title
Scale
Date
Number

ELEVATION 1
1:500
06/11/13
4203 DA040 C
© copyright nettleton tribe partnership pty ltd



Nov 07, 2013 - 12:17pm P:\4203\4203_DA041.dwg

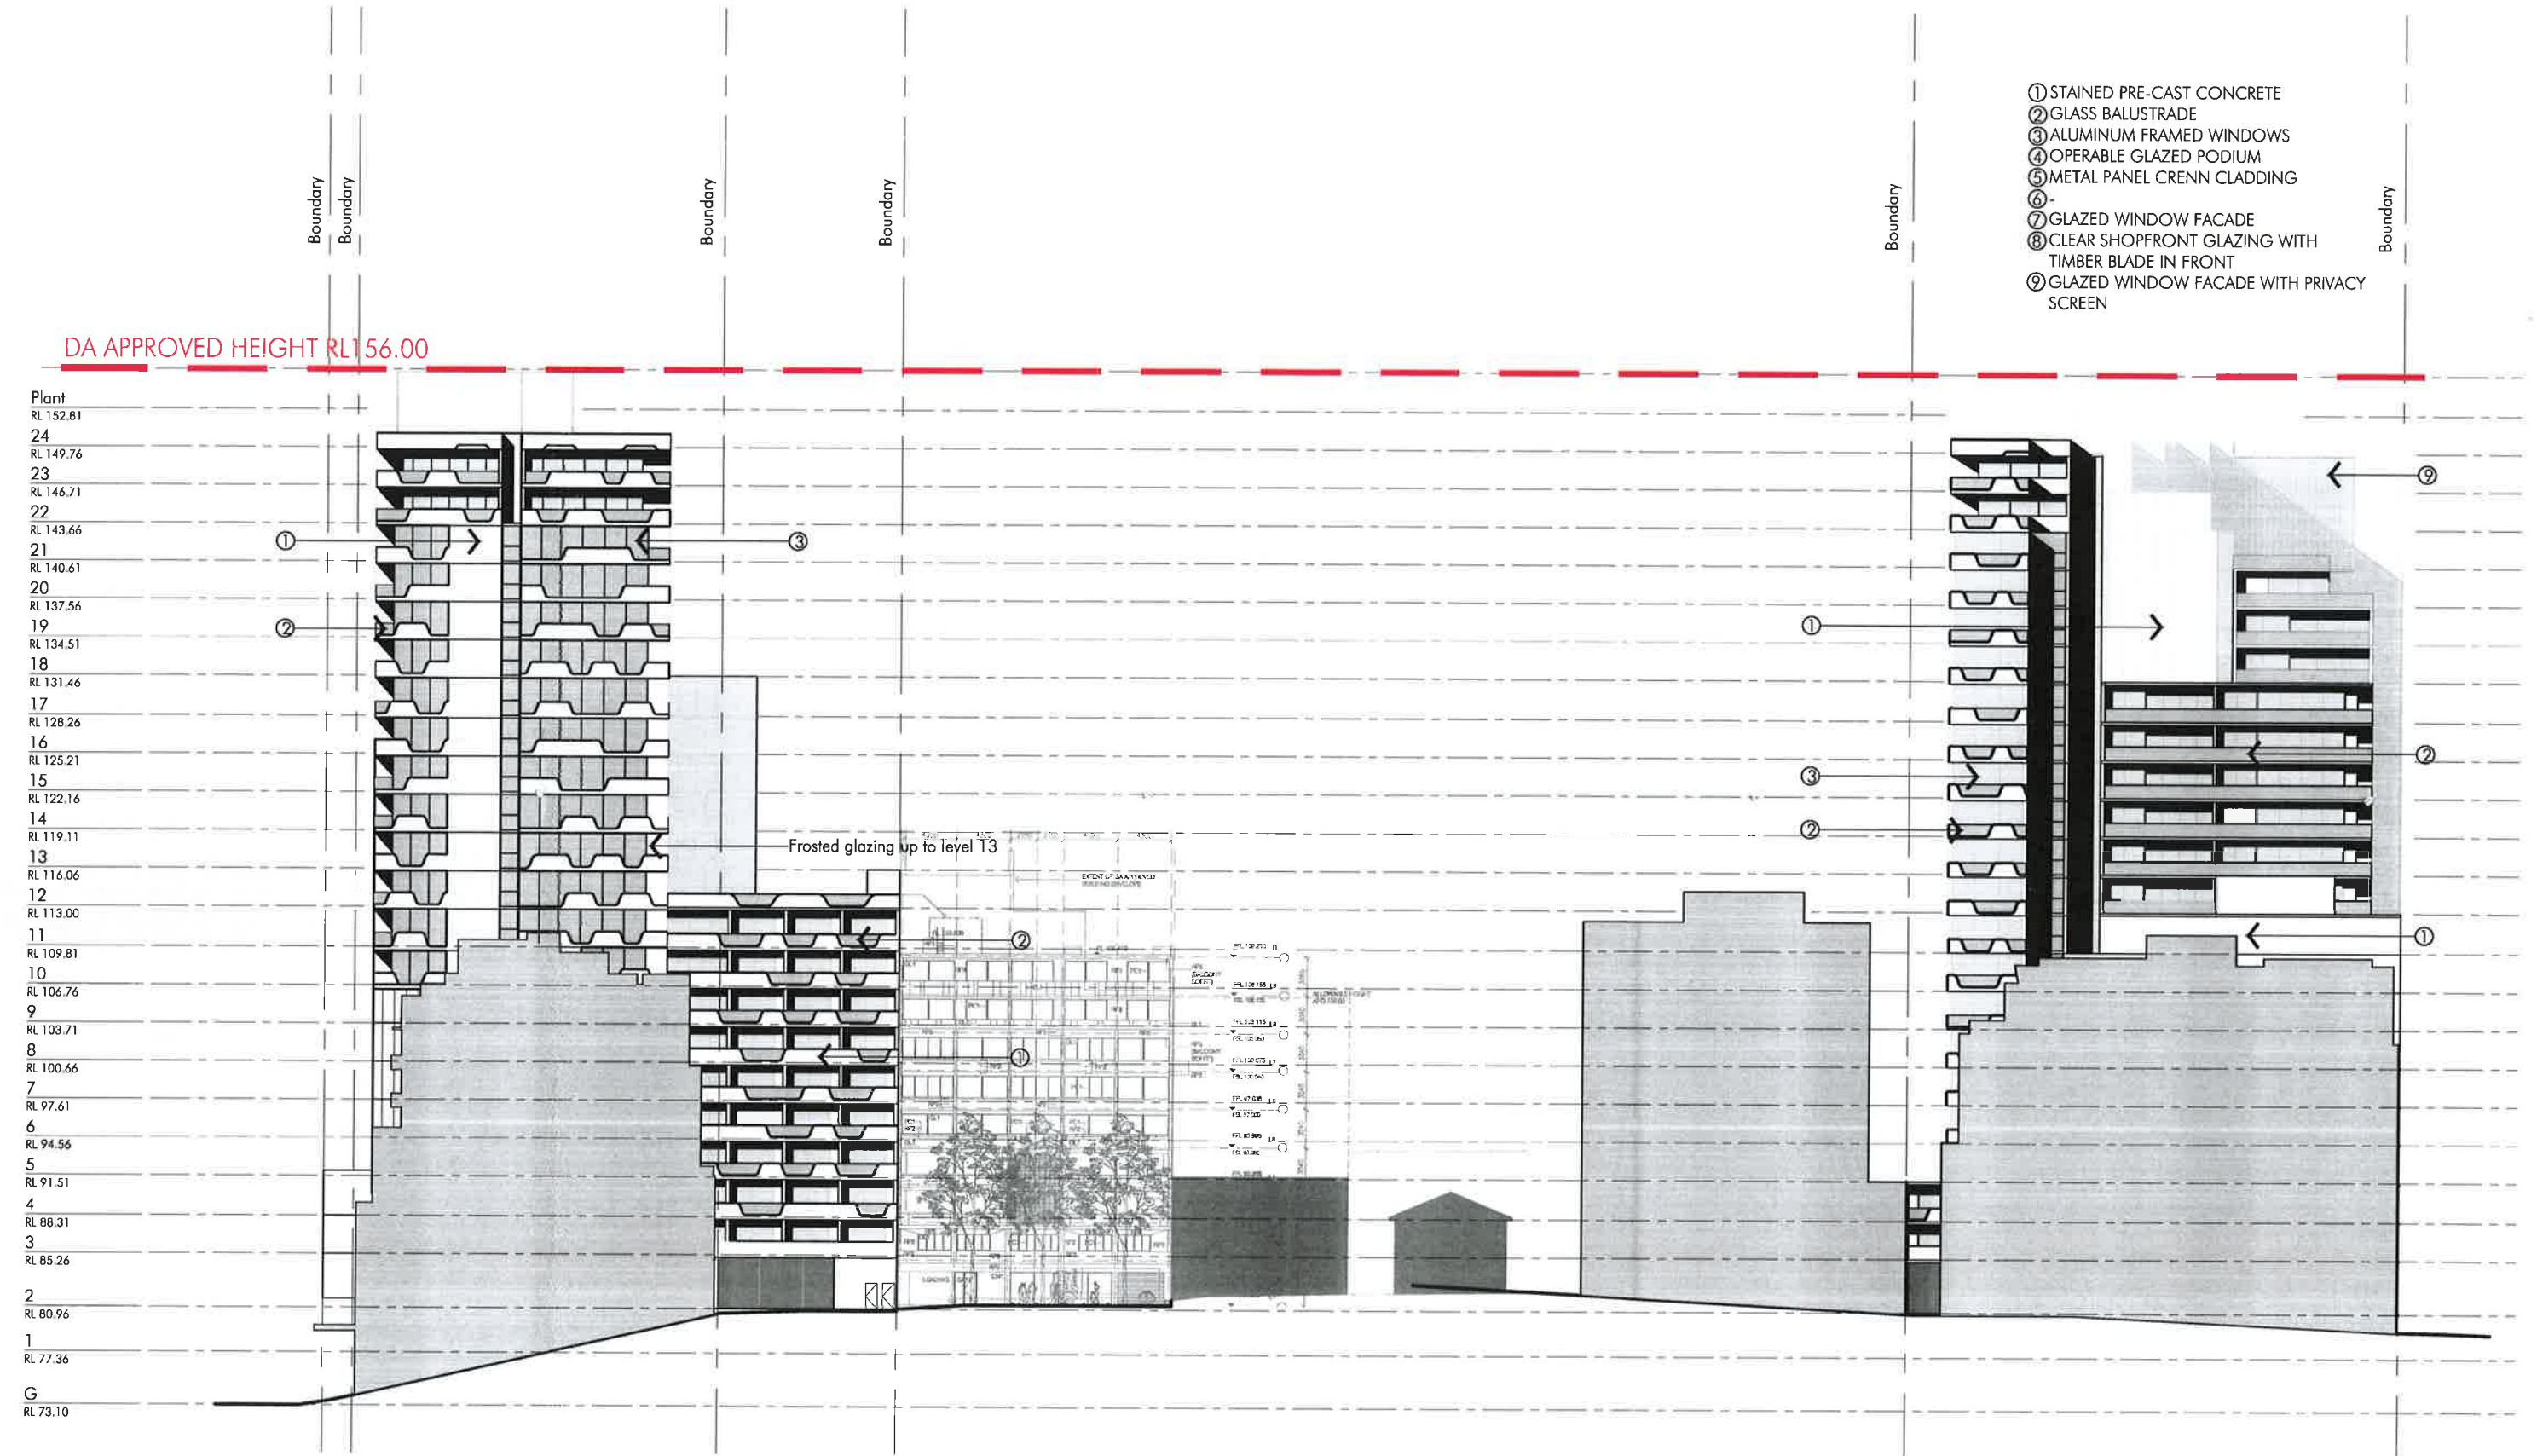

154
pacific highway, north sydney

Title
Scale
Date
Number

ELEVATION 2
1:500
06/11/13
4203_DA041_C
© copyright nettleton tribe partnership Pty Ltd

