

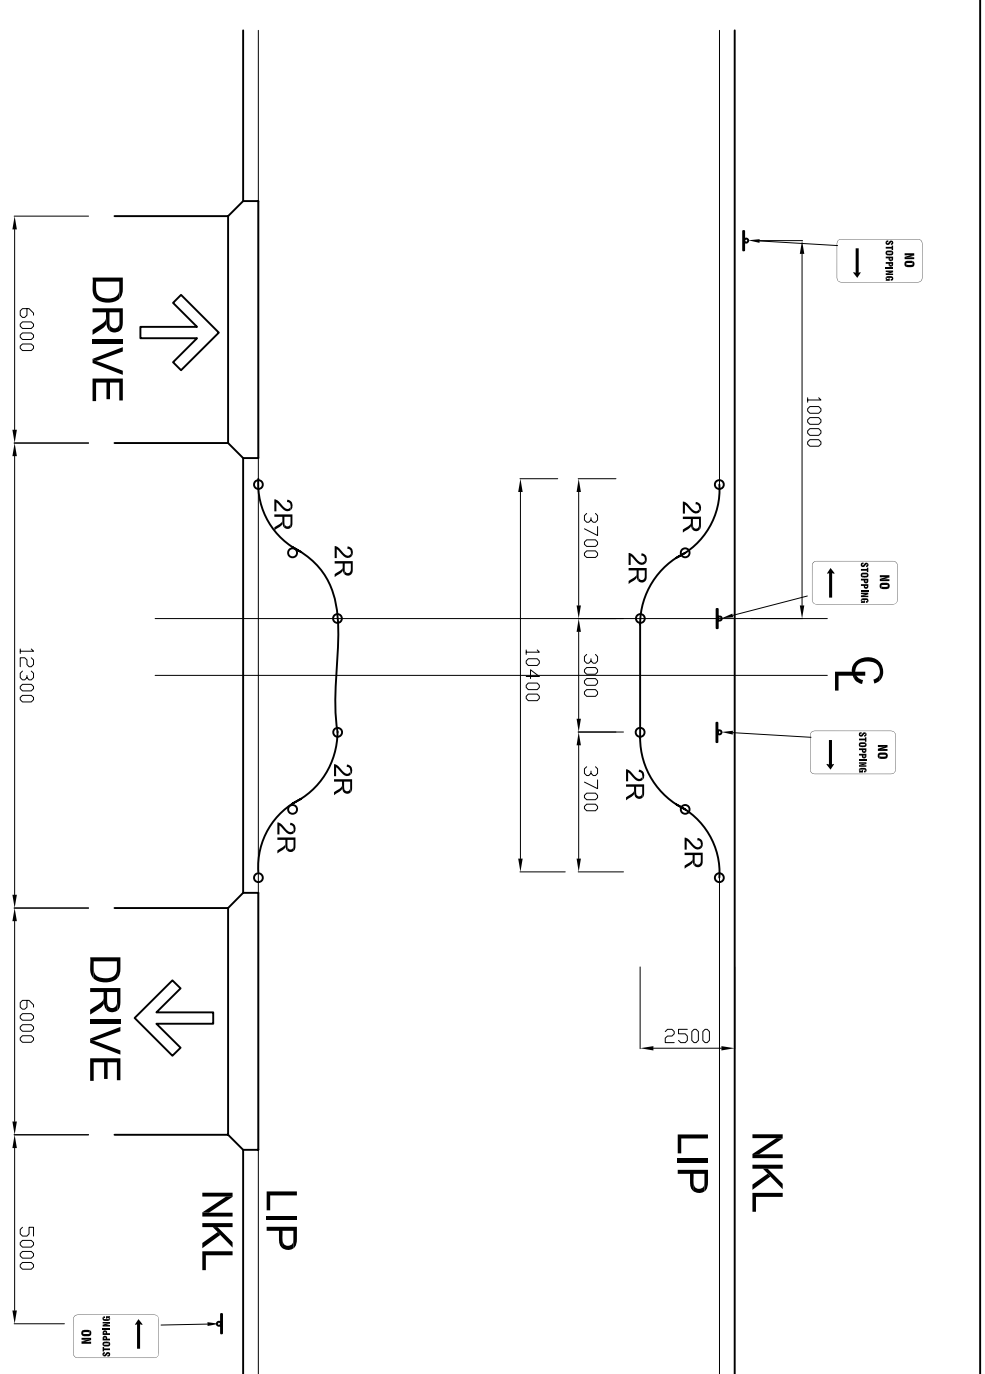
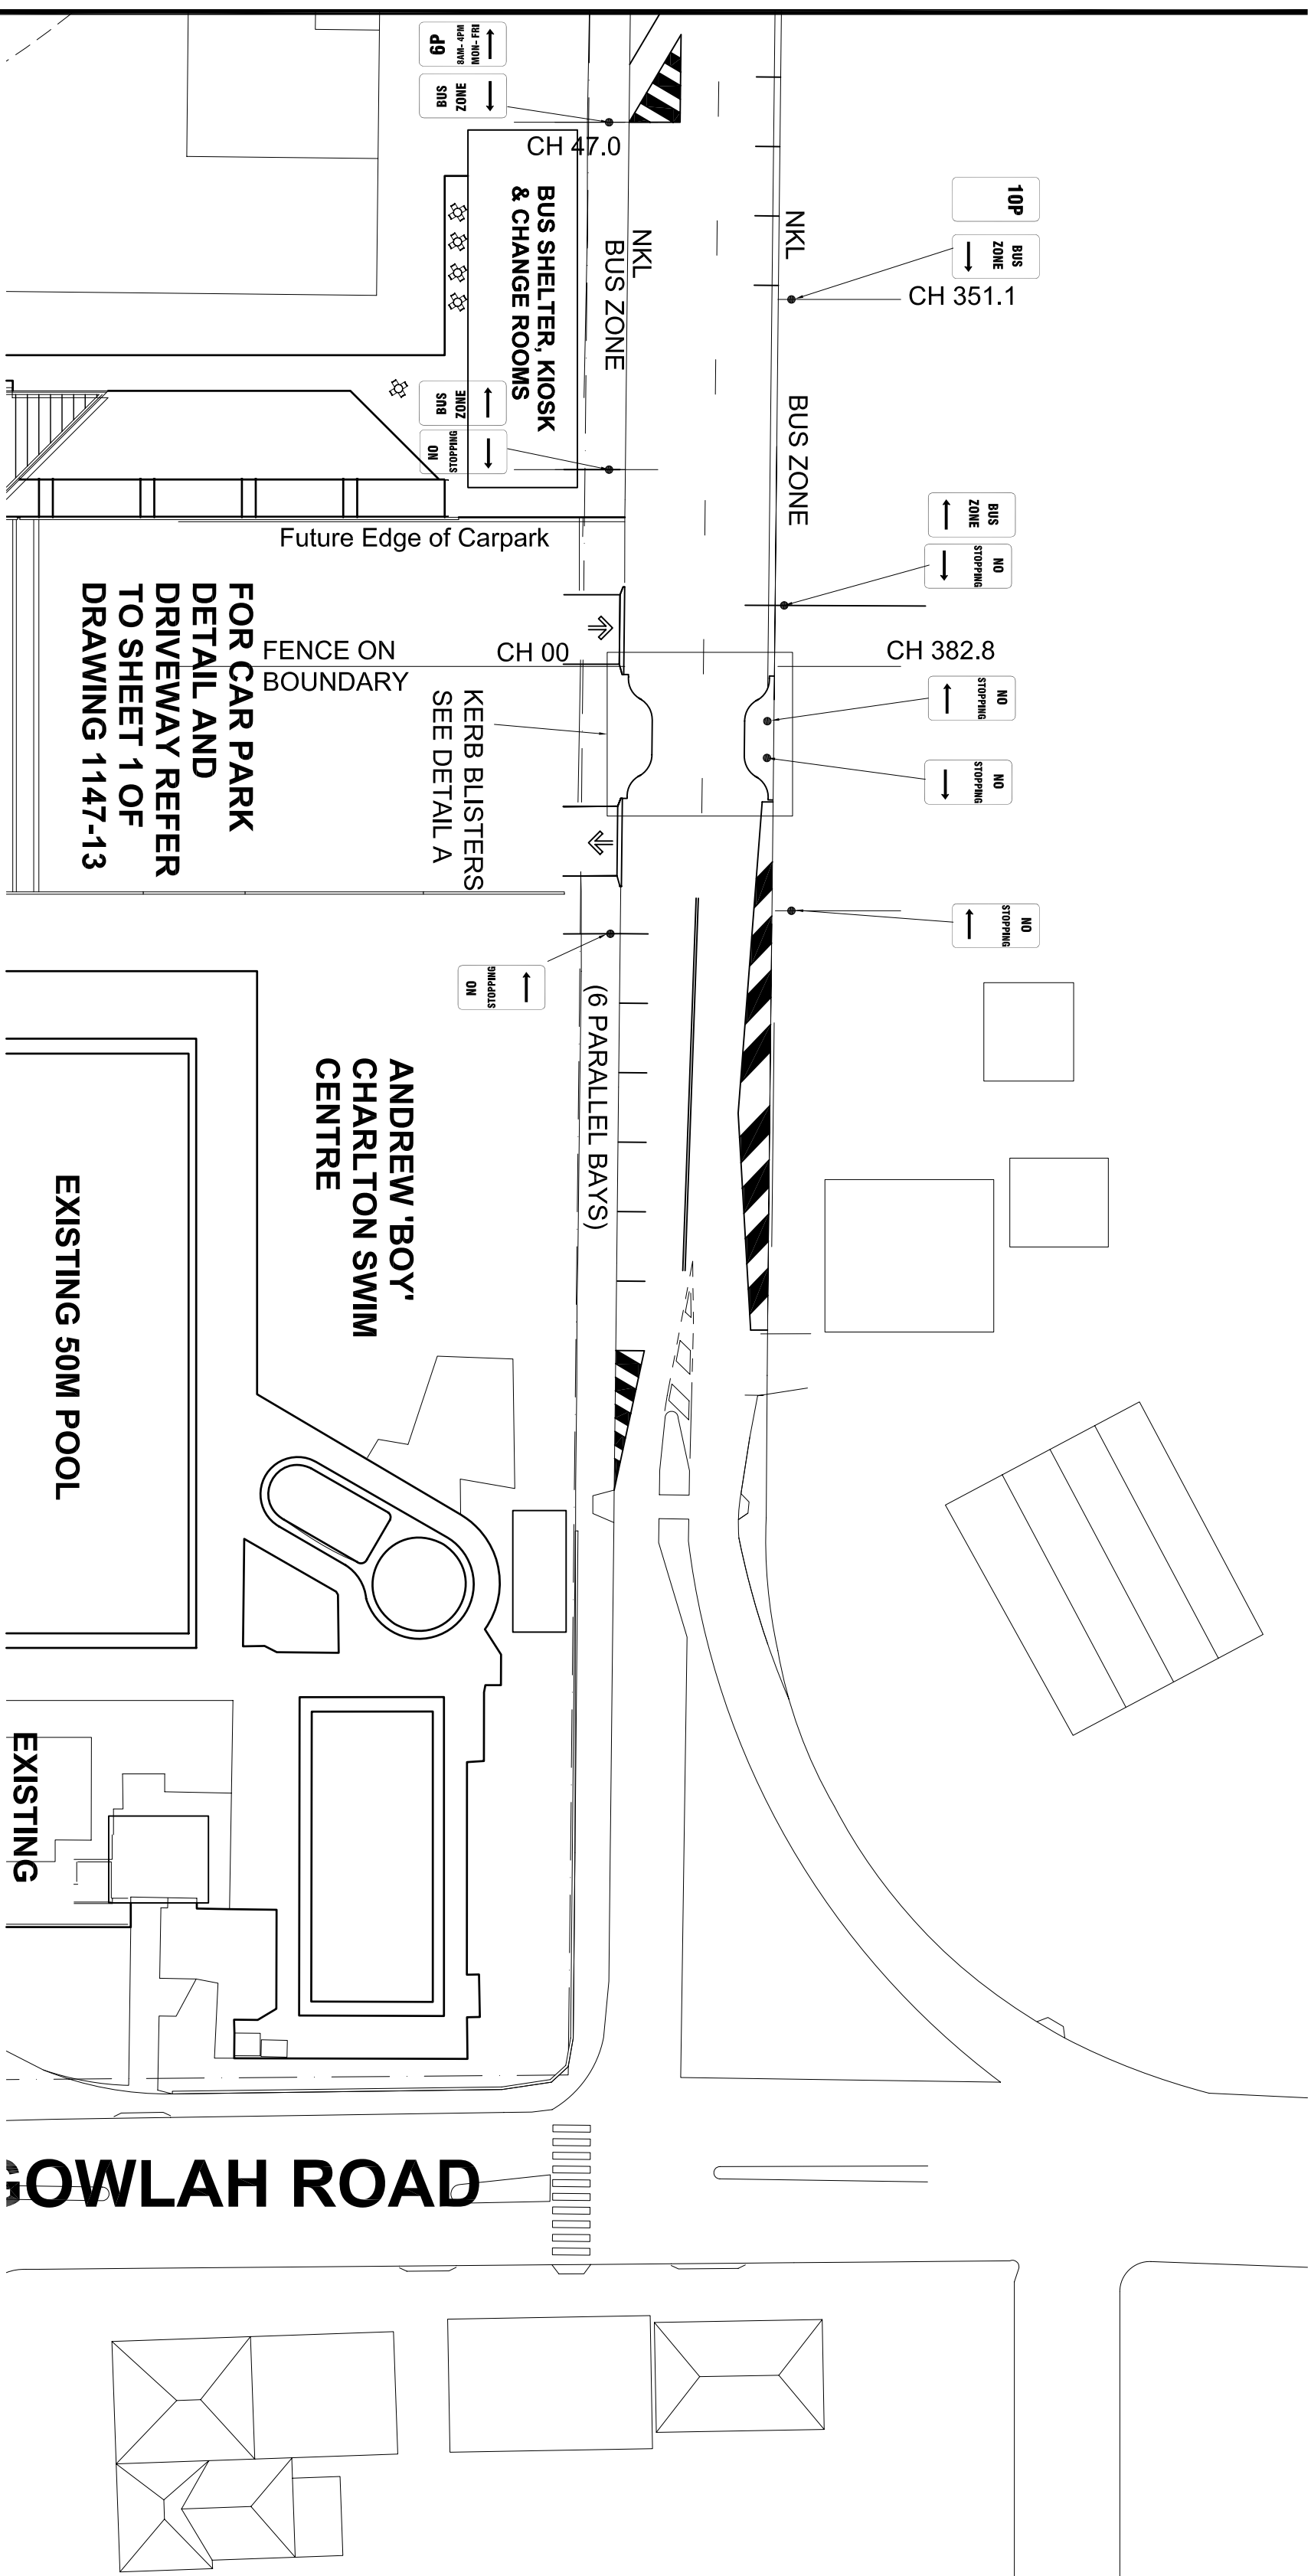



MANLY GOLF COURSE

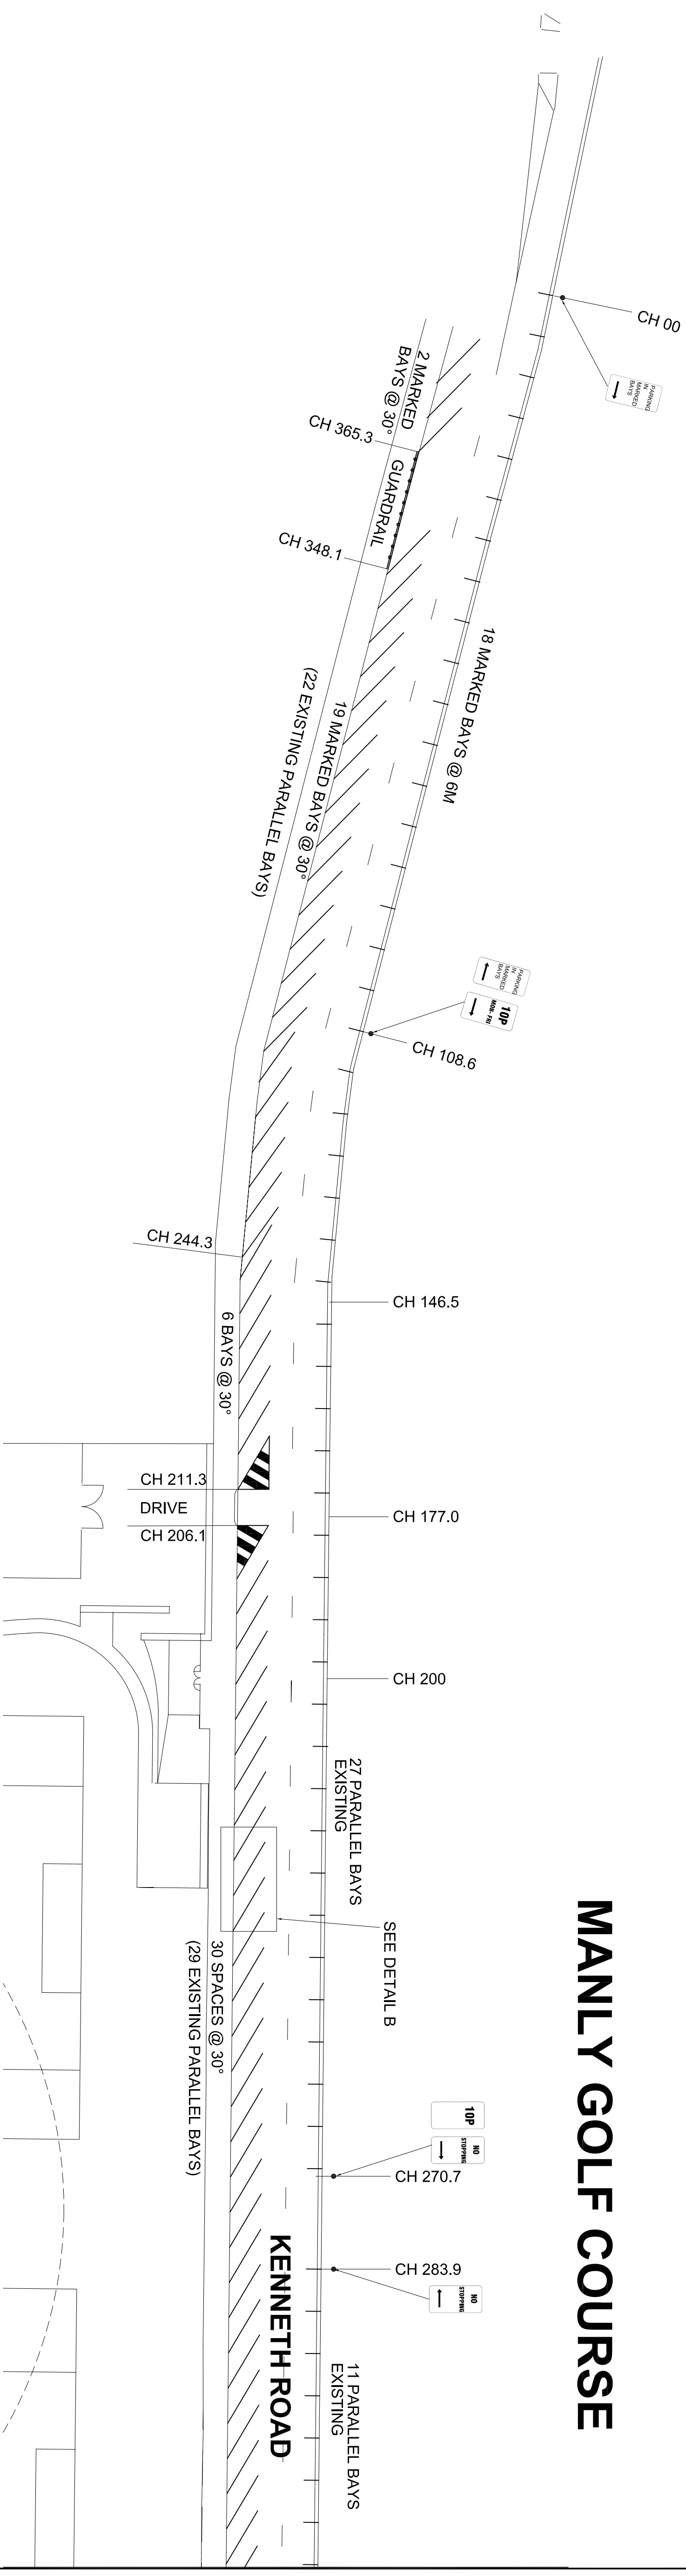

PLAN KERB BLISTERS DETAIL A
SCALE 1:200

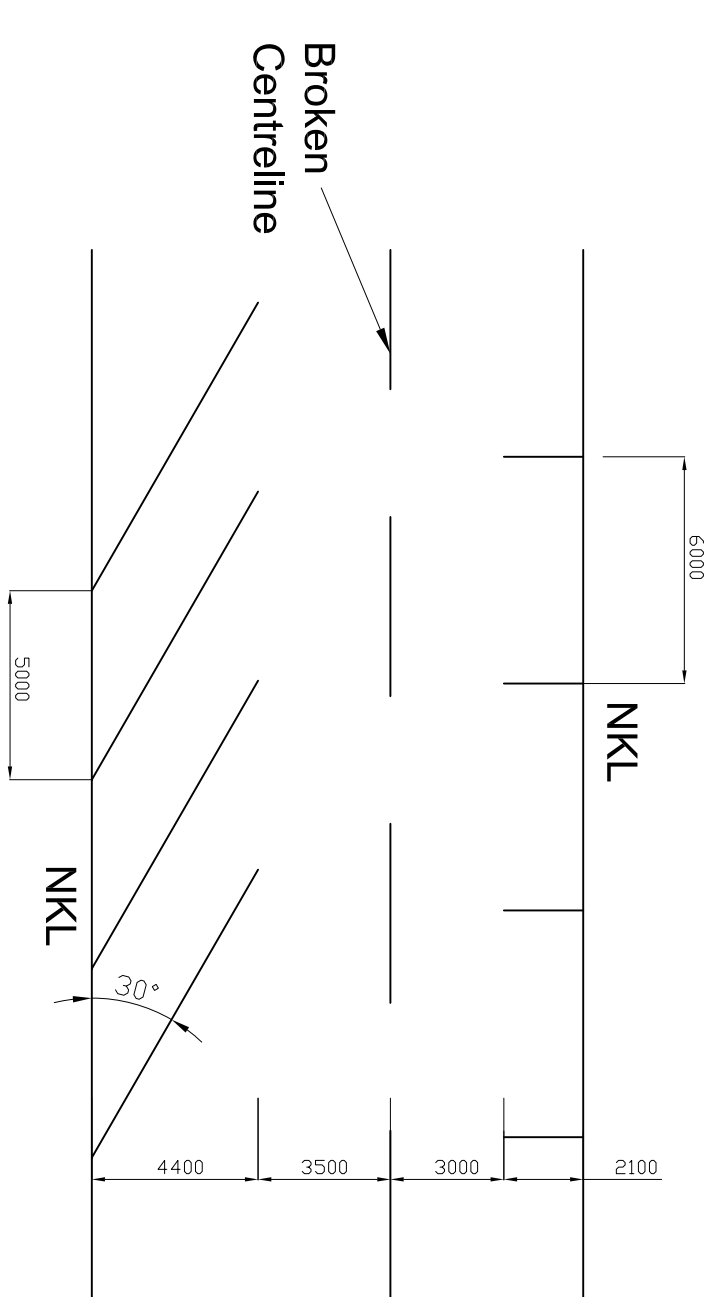

PLAN 30 DEGREE ANGLE PARKING BAY DIMENSIONS REAR TO KERB DETAIL B

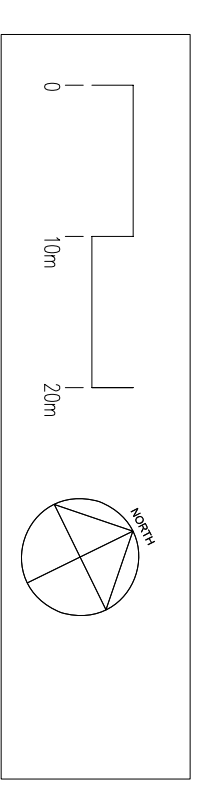

EXISTING
PARALLEL:
NORTH 20+26+1 = 57
SOUTH 22+29+7 = 58

PROPOSED
PARALLEL:
NORTH = 56
SOUTH = 6

30° ANGLE:
SOUTH 57

TOTAL = 119

No.	DATE	A/P/D
A	13/12/13	DRAWN TO DEGREE LAYOUT
B	16/12/13	REFER TO KERRS ADOPTED
SURVEY BY:		
DATE:		
A.H.D.		
COPYRIGHT THIS DRAWING IS THE PROPERTY OF LYLE MARSHALL AND ASSOCIATES P/L AND MAY ONLY BE USED FOR THE PURPOSE FOR WHICH IT WAS COMMISSIONED & IN ACCORDANCE WITH THE TERMS OF ENGAGEMENT FOR THAT COMMISSION. UNADVERTISED USE OF THIS DRAWING IS PROHIBITED.		
Lyle Marshall & Associates Pty. Ltd. CONSULTING ENGINEERS, TRANSPORTATION, ENVIRONMENTAL PLANNERS & ARCHITECTS SUITE 8 871 PACIFIC HIGHWAY CHATSWOOD N.S.W 2067 phone: (02) 9419 8191 fax/mobile: (02) 9419 8107 email: lylmarshall@zeamail.com.au  ACEA Australian Consulting Engineers Association Incorporated in Australia		
CLIENT: MAINLY COUNCIL		
SCALE		
PASSED		
DATE FIRST ISSUED		
1:500(A1)		
DECEMBER 2013		
DESIGN		
LMA		
DRAWN		
K.C.		
OF		
CHECKED		
C.L.M.		
SHEET No.		
2B		
DRAWING NO.		
1147-13		
ALTERNATIVE 30 DEGREE ANGLE PARKING SCHEME REAR TO KERB FOR KENNETH ROAD, FAIRLIGHT		