


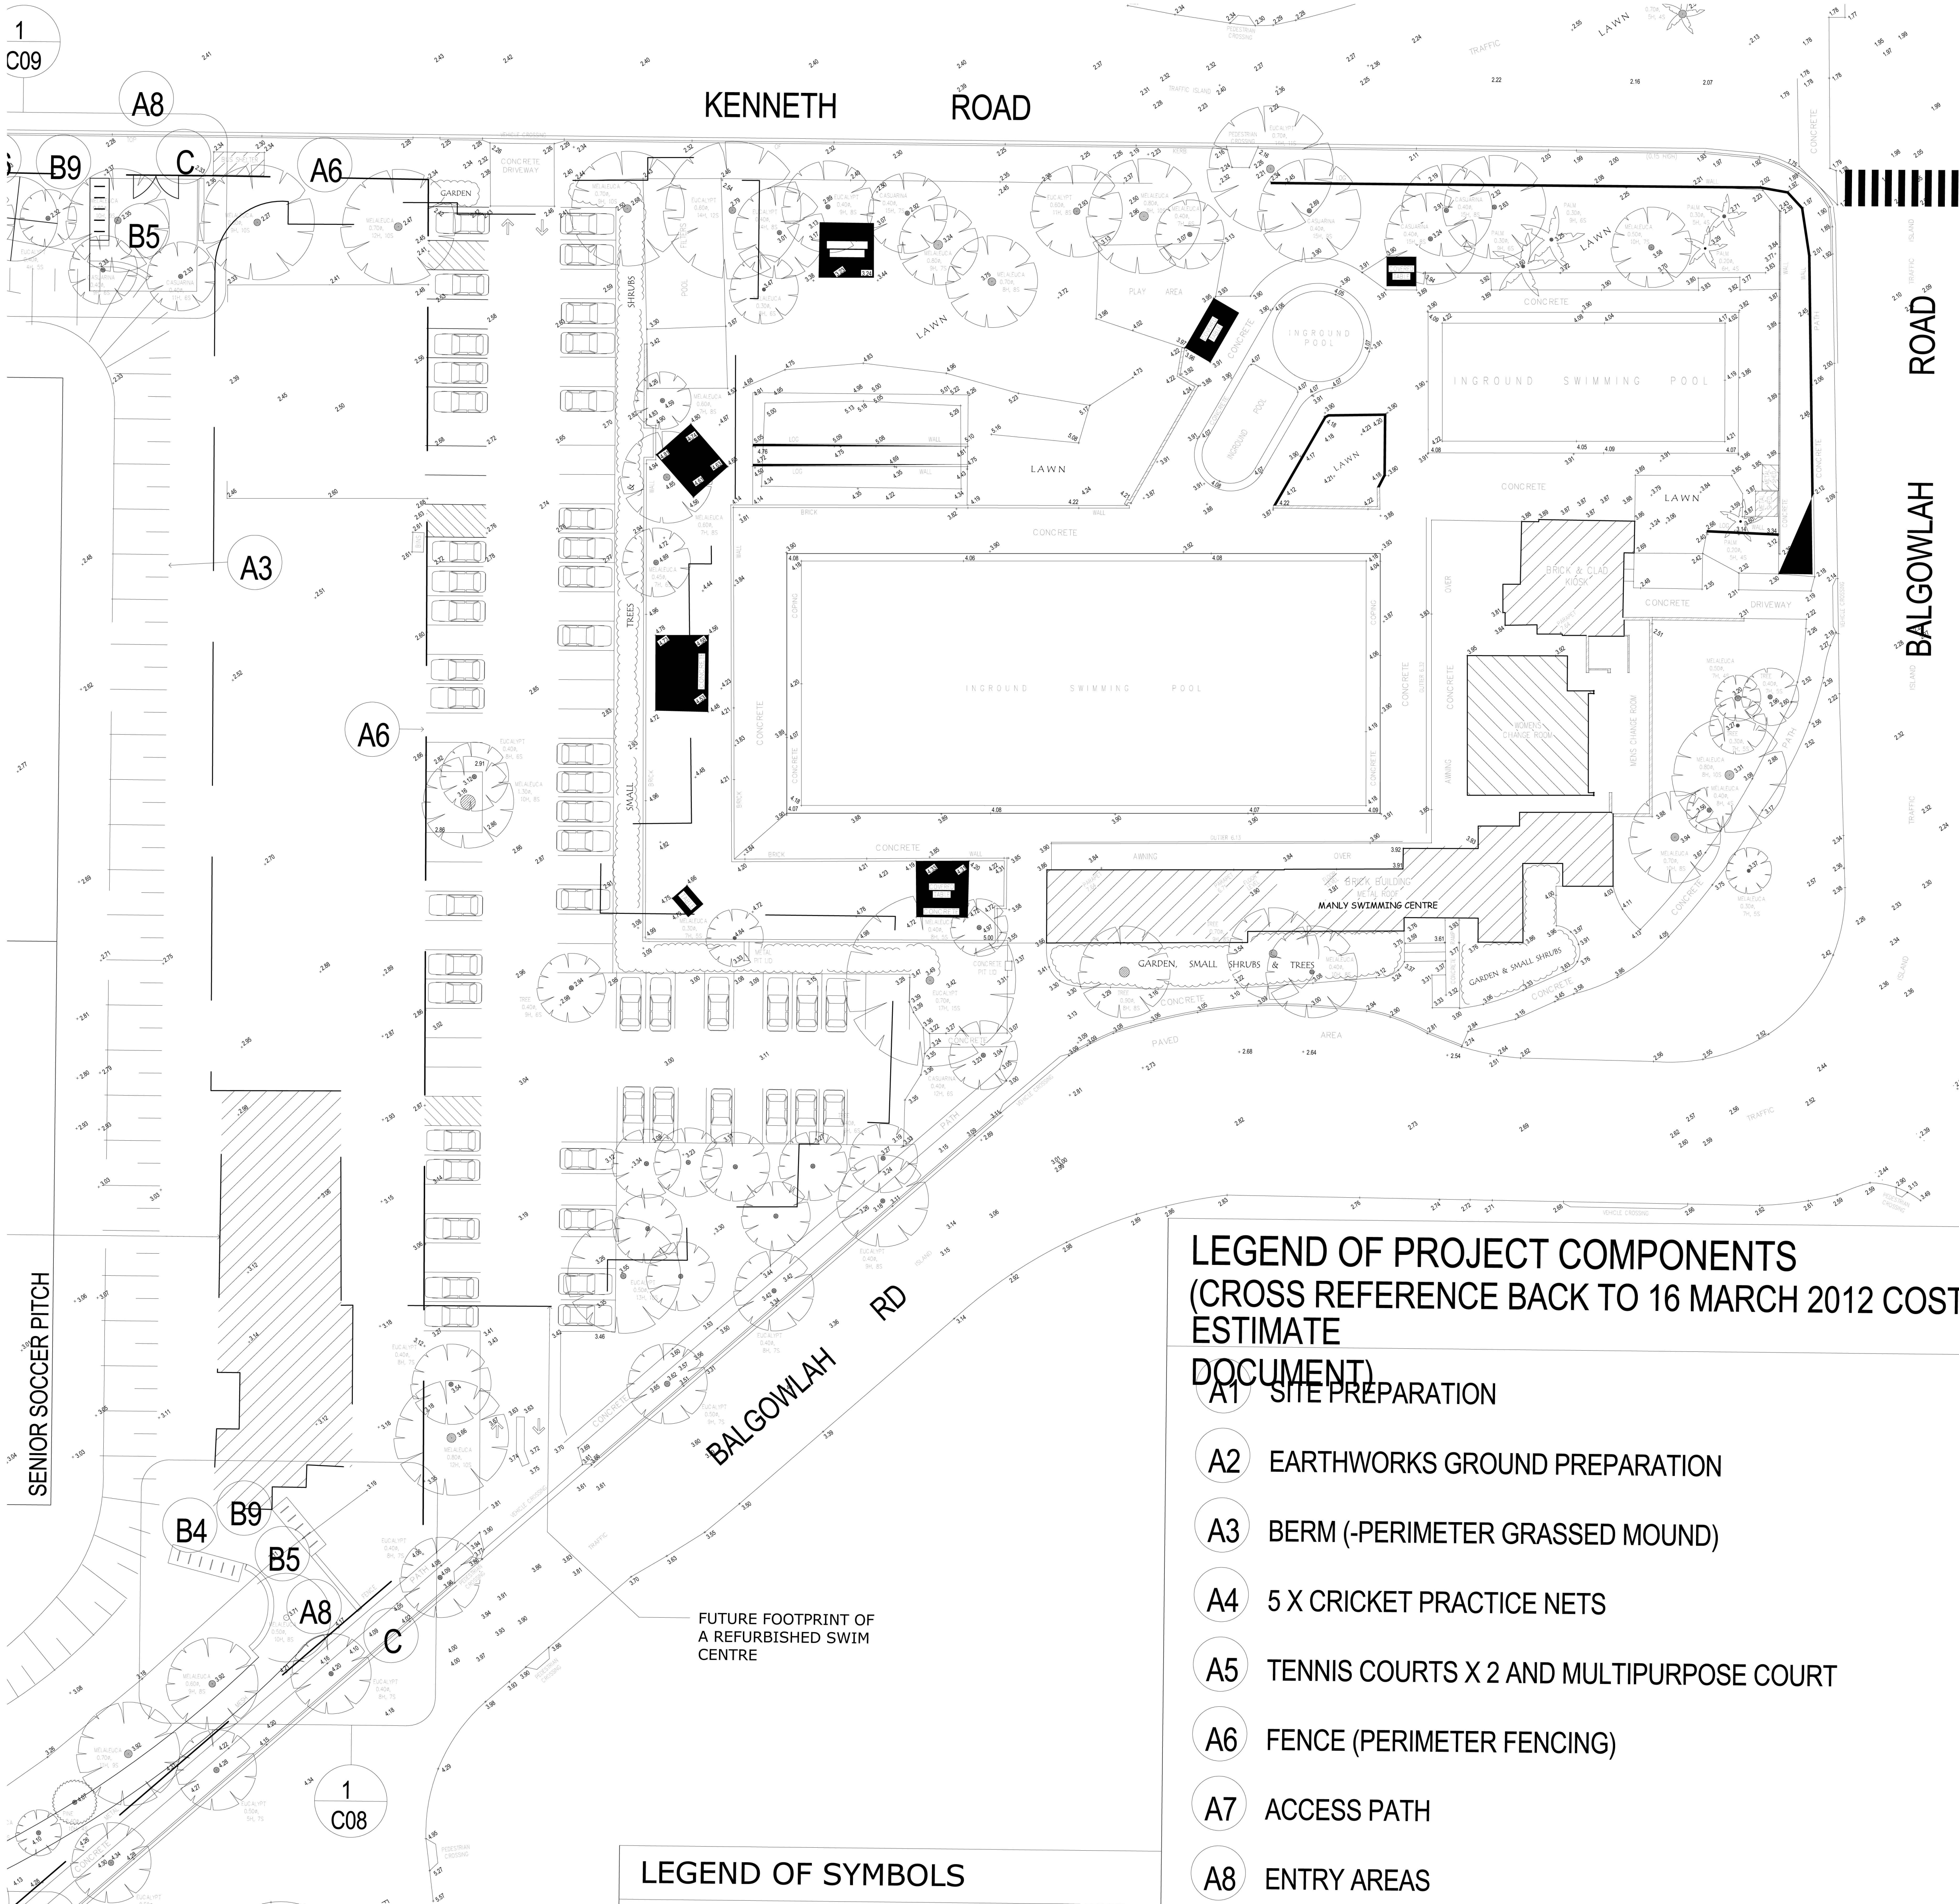

- NOTES:
- 1) CAUTION: SHOULD ANY DEVELOPMENT OR CONSTRUCTION BE PLANNED ON OR NEAR THE BOUNDARIES, THE BOUNDARIES SHOULD BE CLEARLY MARKED ON SITE.
 - 2) ALL AREAS AND DIMENSIONS HAVE BEEN COMPILED FROM PLANS MADE AVAILABLE AT THE LAND TITLES OFFICE AND ARE SUBJECT TO FINAL SURVEY
 - 3) ORIGIN OF LEVELS ON AHD IS TAKEN FROM PM 715 RL 1,851 A.H.D.
 - 4) CONTOUR INTERVAL 0.5 METRE
 - 5) CONTOURS ARE INDICATIVE OF GROUND FORM ONLY. ONLY SPOT LEVELS SHOULD BE USED FOR CALCULATIONS OF QUANTITIES WITH CAUTION
 - 6) TREE SPREADS ARE DIAGRAMMATIC ONLY AND ARE NOT SYMMETRICAL.
 - 7) UNDERGROUND (NON VISIBLE) SERVICE LINES HAVE BEEN SHOWN FROM "DIAL BEFORE YOU DIG" SERVICE AUTHORITY RECORDS & ARE DIAGRAMMATIC ONLY IN REGARD TO THEIR POSITION & WIDTH UNLESS STATED OTHERWISE.
 - 8) SPOT LEVELS ARE ACCURATE.
 - 9) BEARINGS SHOWN ARE ON M.G.A.-(MAP GRID OF AUSTRALIA).

LEGEND OF PROJECT COMPONENTS
(CROSS REFERENCE BACK TO 16 MARCH 2012 COST ESTIMATE DOCUMENT)

- A1 SITE PREPARATION
- A2 EARTHWORKS GROUND PREPARATION
- A3 BERM (-PERIMETER GRASSED MOUND)
- A4 5 X CRICKET PRACTICE NETS
- A5 TENNIS COURTS X 2 AND MULTIPURPOSE COURT
- A6 FENCE (PERIMETER FENCING)
- A7 ACCESS PATH
- A8 ENTRY AREAS
- B1 BENCH SEATS
- B2 PICNIC TABLES
- B3 SEE B2
- B4 WATER BUBBLER
- B5 BIKE PARKING RAILS
- B6 EXERCISE AREAS (OUTDOOR GYM STATIONS)
- B7 SWING PLAY AREA
- B8 BBQ
- B9 BINS
- B10 PORTABLE CRICKET SIGHT SCREENS
- B11 HIT UP WALL AND PAVING
- C SIGNAGE
- D TREE PLANTING
- E SYNTHETIC MINI SOCCER COURT

LEGEND OF SYMBOLS

- EXISTING TREE TO BE RETAINED
- EXISTING TREE TO BE RETAINED
- NEW TREE TYPE TO BE DETERMINED
- EXIST TREE TO BE REMOVED
- EXIST TREE TO BE REMOVED
- NEW OUTDOOR GYM STATION

LEGEND OF PROJECT COMPONENTS
(CROSS REFERENCE BACK TO 16 MARCH 2012 COST ESTIMATE DOCUMENT)

- A1 SITE PREPARATION
- A2 EARTHWORKS GROUND PREPARATION
- A3 BERM (-PERIMETER GRASSED MOUND)
- A4 5 X CRICKET PRACTICE NETS
- A5 TENNIS COURTS X 2 AND MULTIPURPOSE COURT
- A6 FENCE (PERIMETER FENCING)
- A7 ACCESS PATH
- A8 ENTRY AREAS

ISSUE

D. DA APPROVAL FINAL

DATE

20131213

Verify all dimensions shown at the site. Work only to figured dimensions. Do not scale the drawings. Report any discrepancies to the Architect for decision and clarification.

This drawing should be read in conjunction with the relevant Contracts, Specifications, and Drawings.

© COPYRIGHT

The concepts and information contained on this drawing are the property of TompkinsMDA Architects. Use or copying of the document in whole or in part without the written permission of the owners constitutes an infringement of copyright.

AQUATIC CIVIL & STRUCTURAL ENGINEERS
GEOFF KINNES FONG & PARTNERS PTY LTD
Level 1, 68-70 Crown Street Woolloomooloo NSW 2300, Australia
T +61 2 9332 5100 F +61 2 9331 2963

ELECTRICAL MECHANICAL & HYDRAULIC ENGINEERS
WSP GROUP
Ground Floor, 41 McLaren Street North Sydney NSW 2060, Australia
T +61 2 6907 0900 F +61 2 9957 4127

QUANTITY SURVEYORS
HBNQ PTY LTD
Level 7, 88 Pitt Street Sydney NSW 2000, Australia
T +61 2 9270 1000 F +61 2 9223 4988

LANDSCAPE ARCHITECT
LORNA HARRISON
63 Beattie Street Balmain NSW 2041, Australia
T +61 2 9555 1147 F +61 2 9555 1146

ARCHITECT
TOMPKINSMDAARCHITECTS
Nominated Architect: Michael John Davies Registration Number 3562

Sydney
Level 12, 49 York Street Sydney NSW 2000, Australia
T +61 2 9262 6271 F +61 2 9262 6269
www.tompkinsmda.com sydney@tompkinsmda.com

ABN 89 104 211 412

Client
MANLY COUNCIL

Project
MANLY ANDREW "BOY" CHARLTON SWIM CENTRE REDEVELOPMENT

DRAWING TITLE
SURVEY PLAN

PROJECT/DRAWING NUMBER 1310 101
SCALE 1:250 @ B1
PLOT DATE 2013/12/10 08:55:32 AM
8:20:13/1310 - Manly ABC Swim Centre/Drawing/Current/1310 - Manly ABC Swim Centre (Site Scheme 4).indd