


- These design and plans are the copyright of MODE DESIGN Corporation Pty.Ltd. and cannot be reproduced without prior written permission.
- Verify all dimensions on site prior to construction.
- Do not scale off this drawings.
- Report any discrepancies to the architect prior to construction.

AMENDMENTS			
Issue	Date	Description	Author
1	04/09/12	Issued for review	TC
2	08/11/13	Issued for JRPP	TC

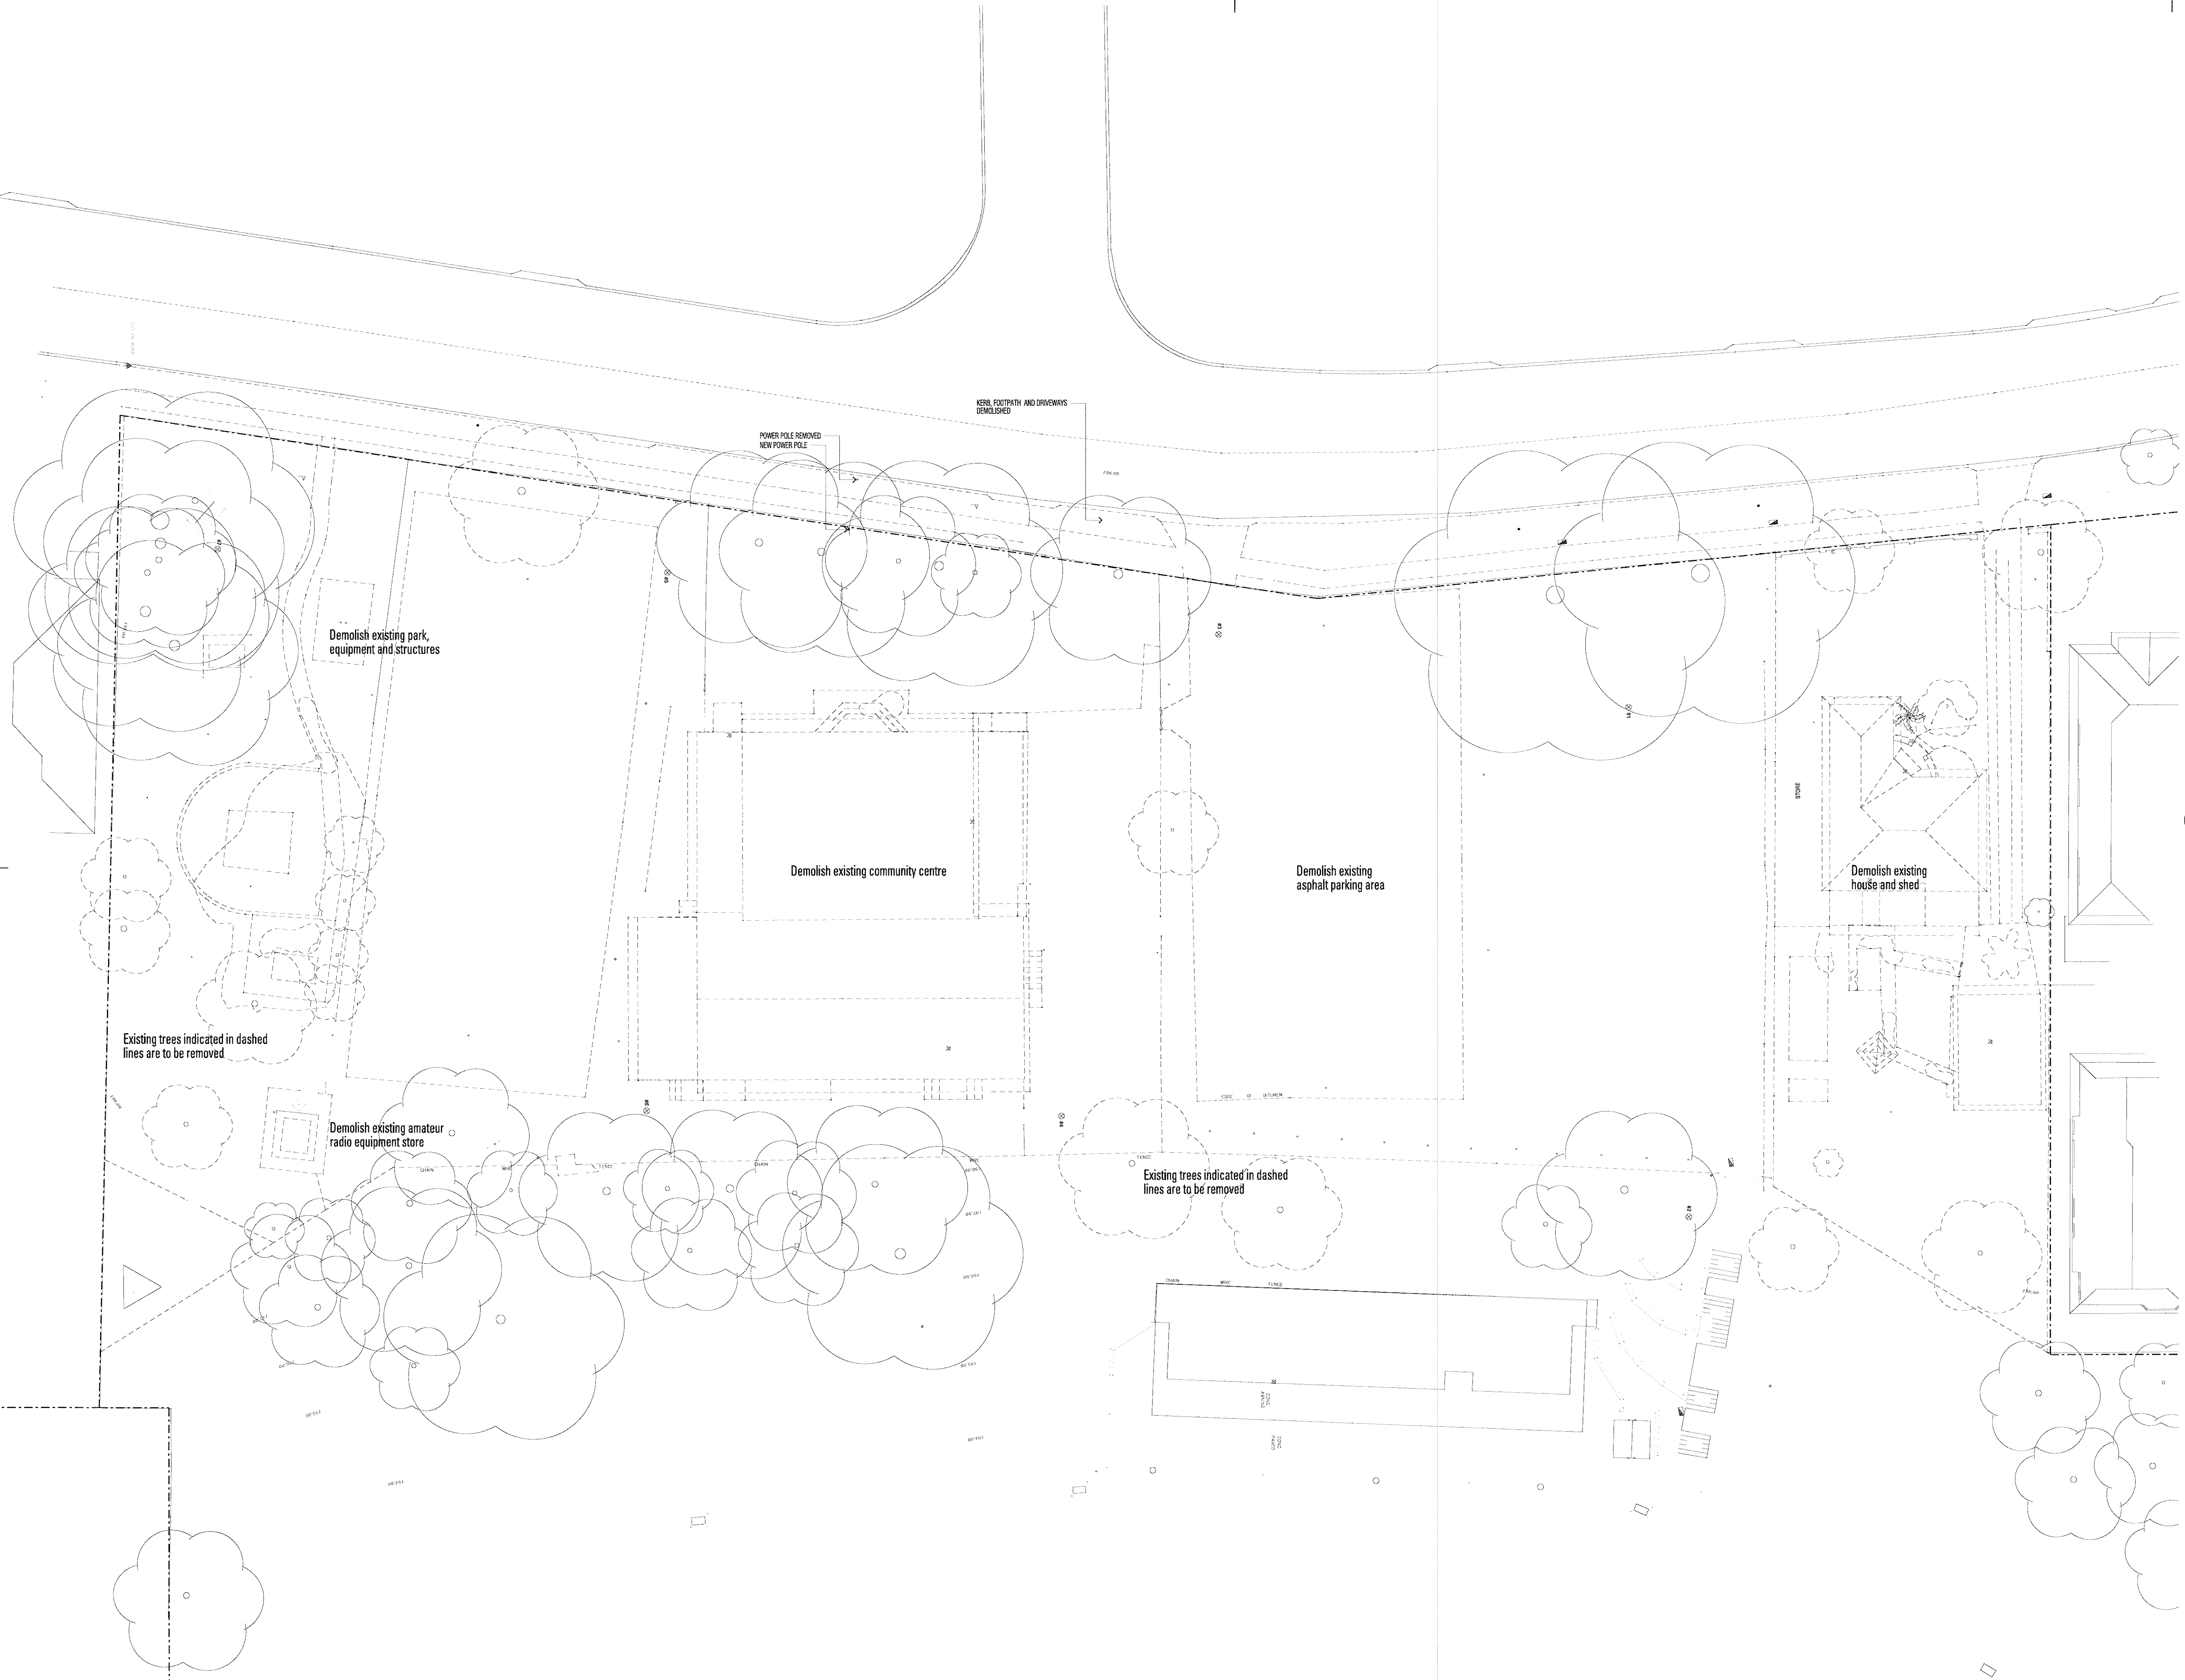

PROJECT
**STOREY PARK COMMUNITY
AND CHILDCARE CENTRE**

CLIENT
HORNSBY COUNCIL

DRAWING TITLE
DEMOLITION PLAN

SCALE
1:200 @ A1



DOCUMENT STATUS & REVIEW			
Issue	Date	Milestone	Check

drawn	check	date	job no.	dwg no.	issue
TC	PO	04/09/12	10157SYD	DD- 003	2

**MODE
DESIGN**

MANNER METHOD FORM

A . B . N . 6 5 1 1 2 8 0 7 9 3 1
www.modedesign.com.au

Sydney
Studio 12, Level 5 35 Buckingham St
Surry Hills NSW 2010
Tel +61 2 8396 9500 Fax +61 2 8396 9555
E-mail sydney@modedesign.com.au
Architect R P O'Brien Registration No 7176
Brisbane Sunshine Coast Sydney Melbourne Darwin Gold Coast

DEVELOPMENT APPLICATION