


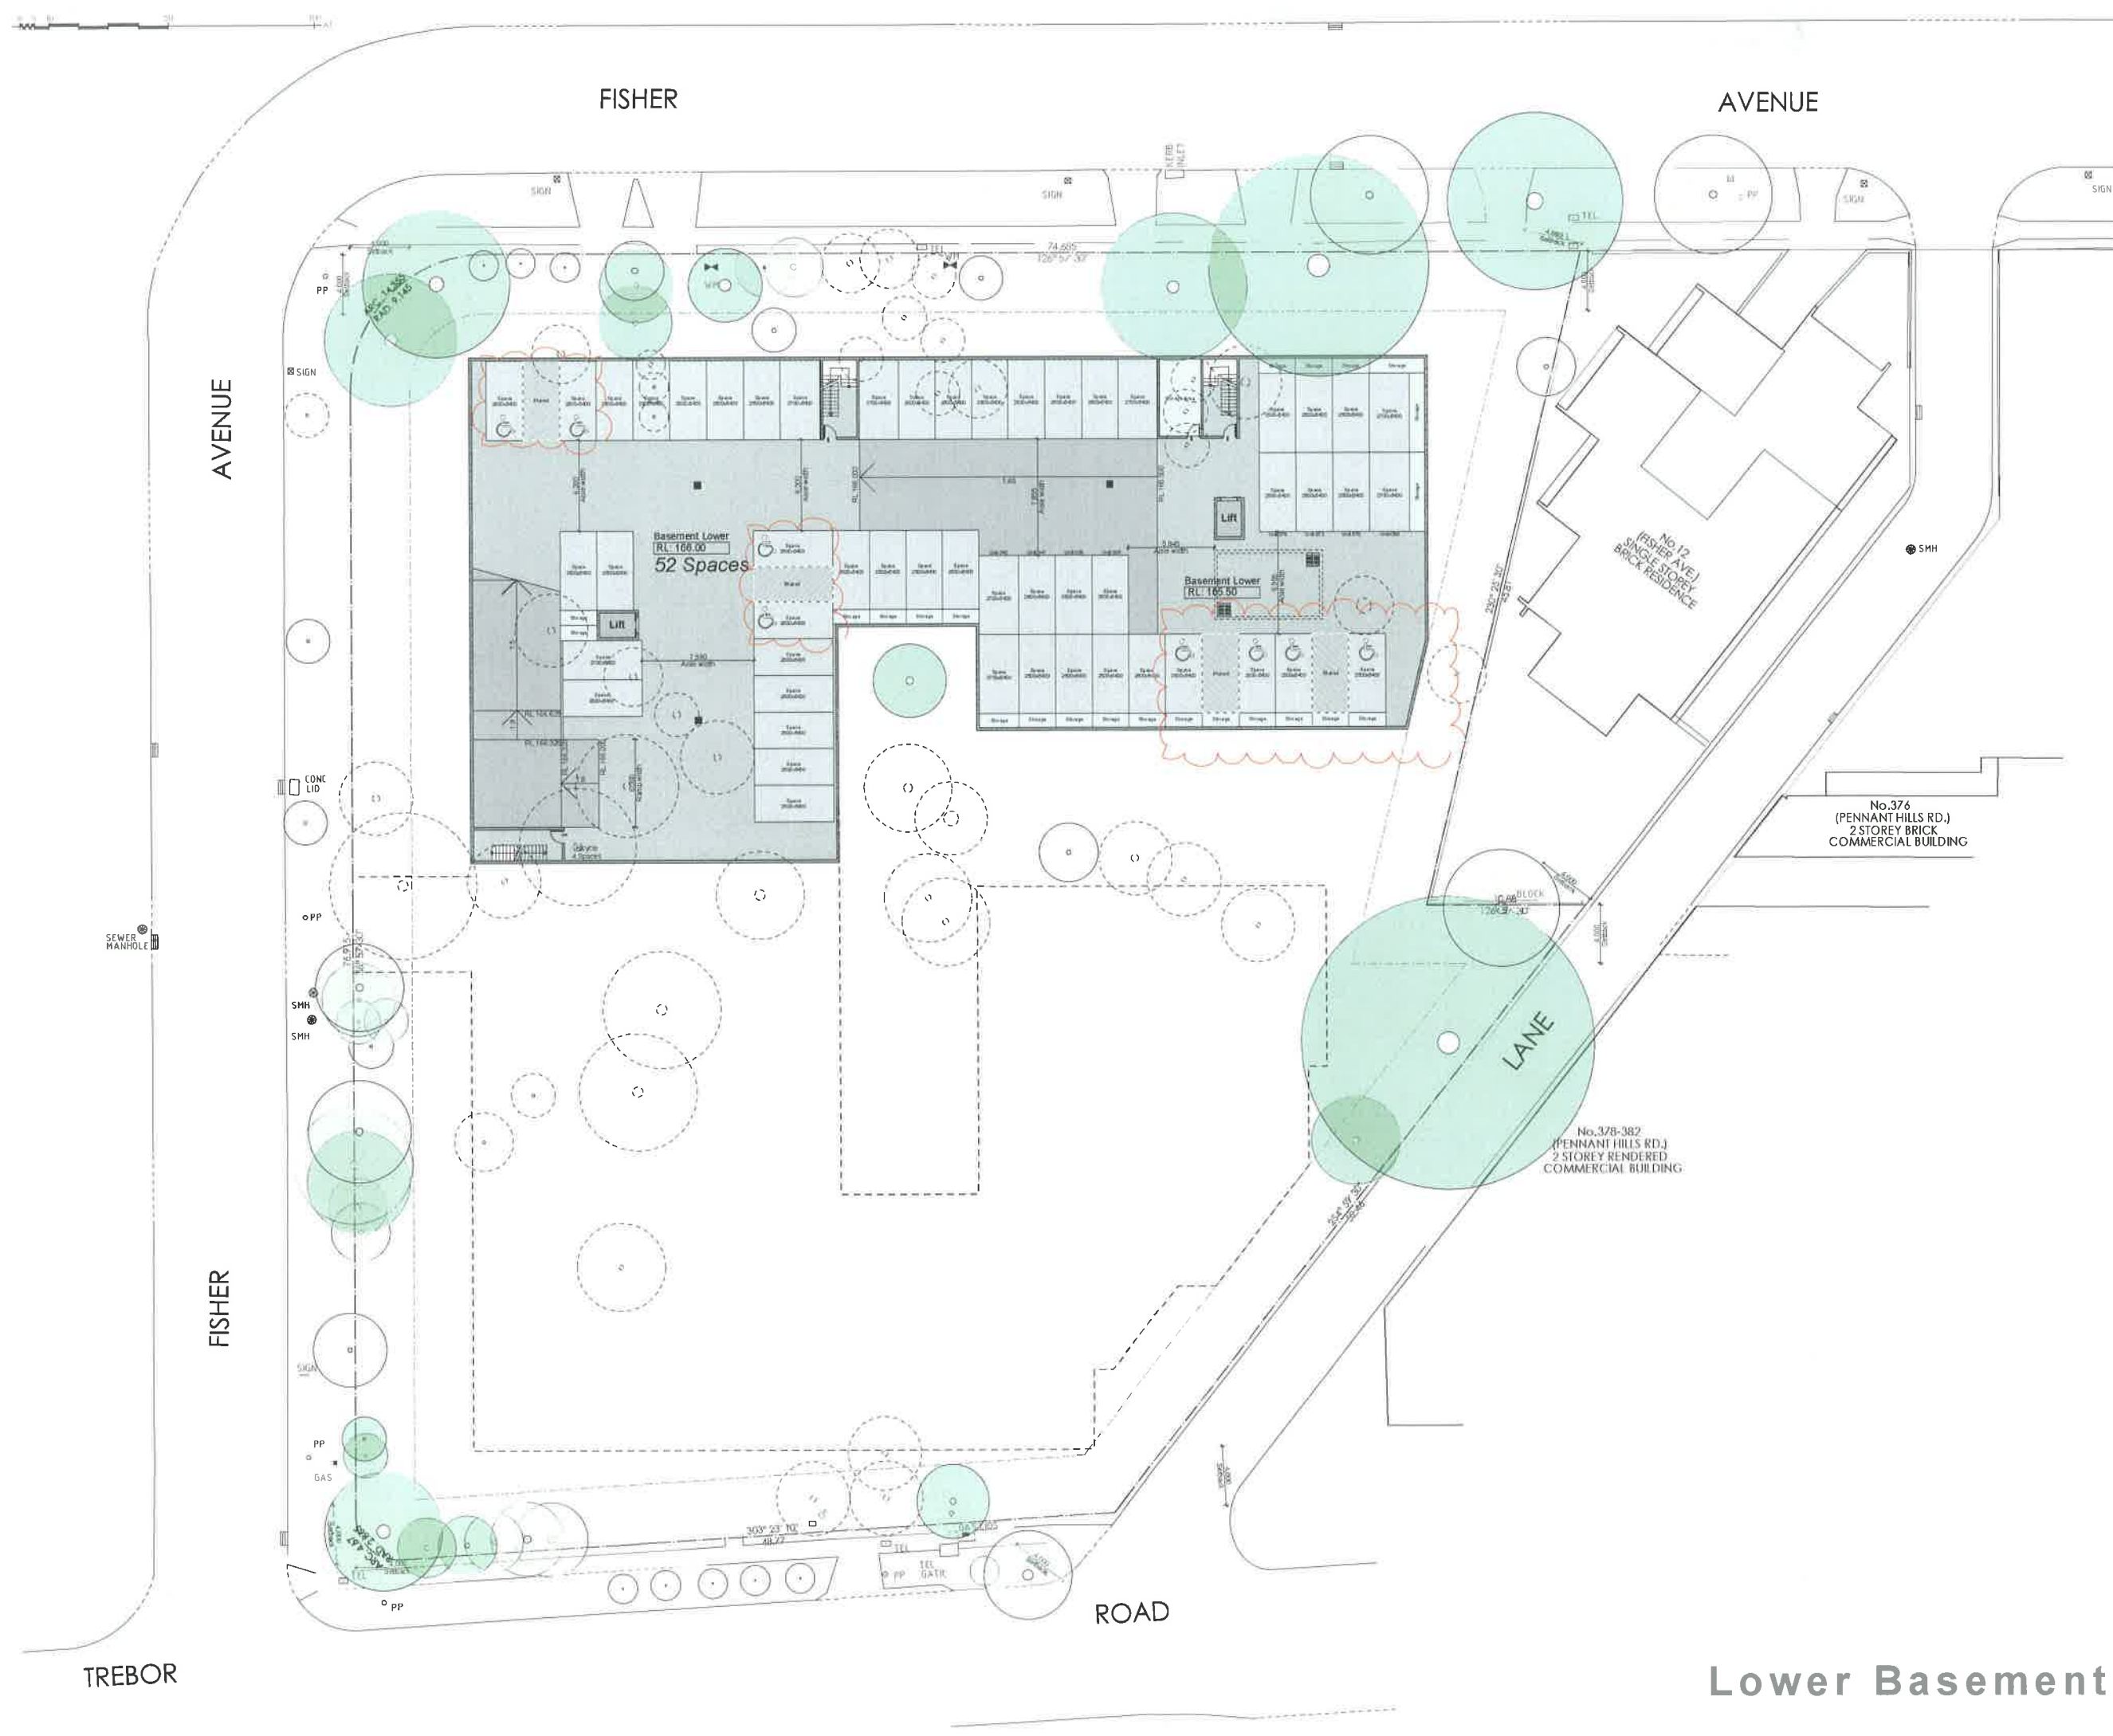


BERS Pro
house energy rating software
single dwelling rating: stars
multi-unit development (attach rating of ratings):
Accreditation Number: VICRDW121484
Signature: Date: 19/12/2012

Key
Tree protection zone
Trees to be removed
Trees to be retained
Significant trees

7-15 Fisher Avenue & 2-6 Trebor Road, Pennant Hills
110 units / 5 storey residential flat building over basement carpark - HSC DCP
Drawing by: Lower Basement
Client: Boronia Estate Pty Ltd
Council: Hornsby Shire Council
Date: 27/09/2013
Scale: 1:200 at A1
Drawn by: DA
Checked by: DA
DA 06 - 27
DIVISION OF IDRAFT GROUP PTY LTD
ADRIAAN WINTON ARCHITECTS Pty Ltd
In association with Idraft Group Pty Ltd
PO Box 427, Murrumbidgee NSW 2560
ABN 46 105 350 510
NSW Architects Registration Board No. 5347
Ph: 02 9891 5888
Fax: 02 9897 5865


Lower Basement

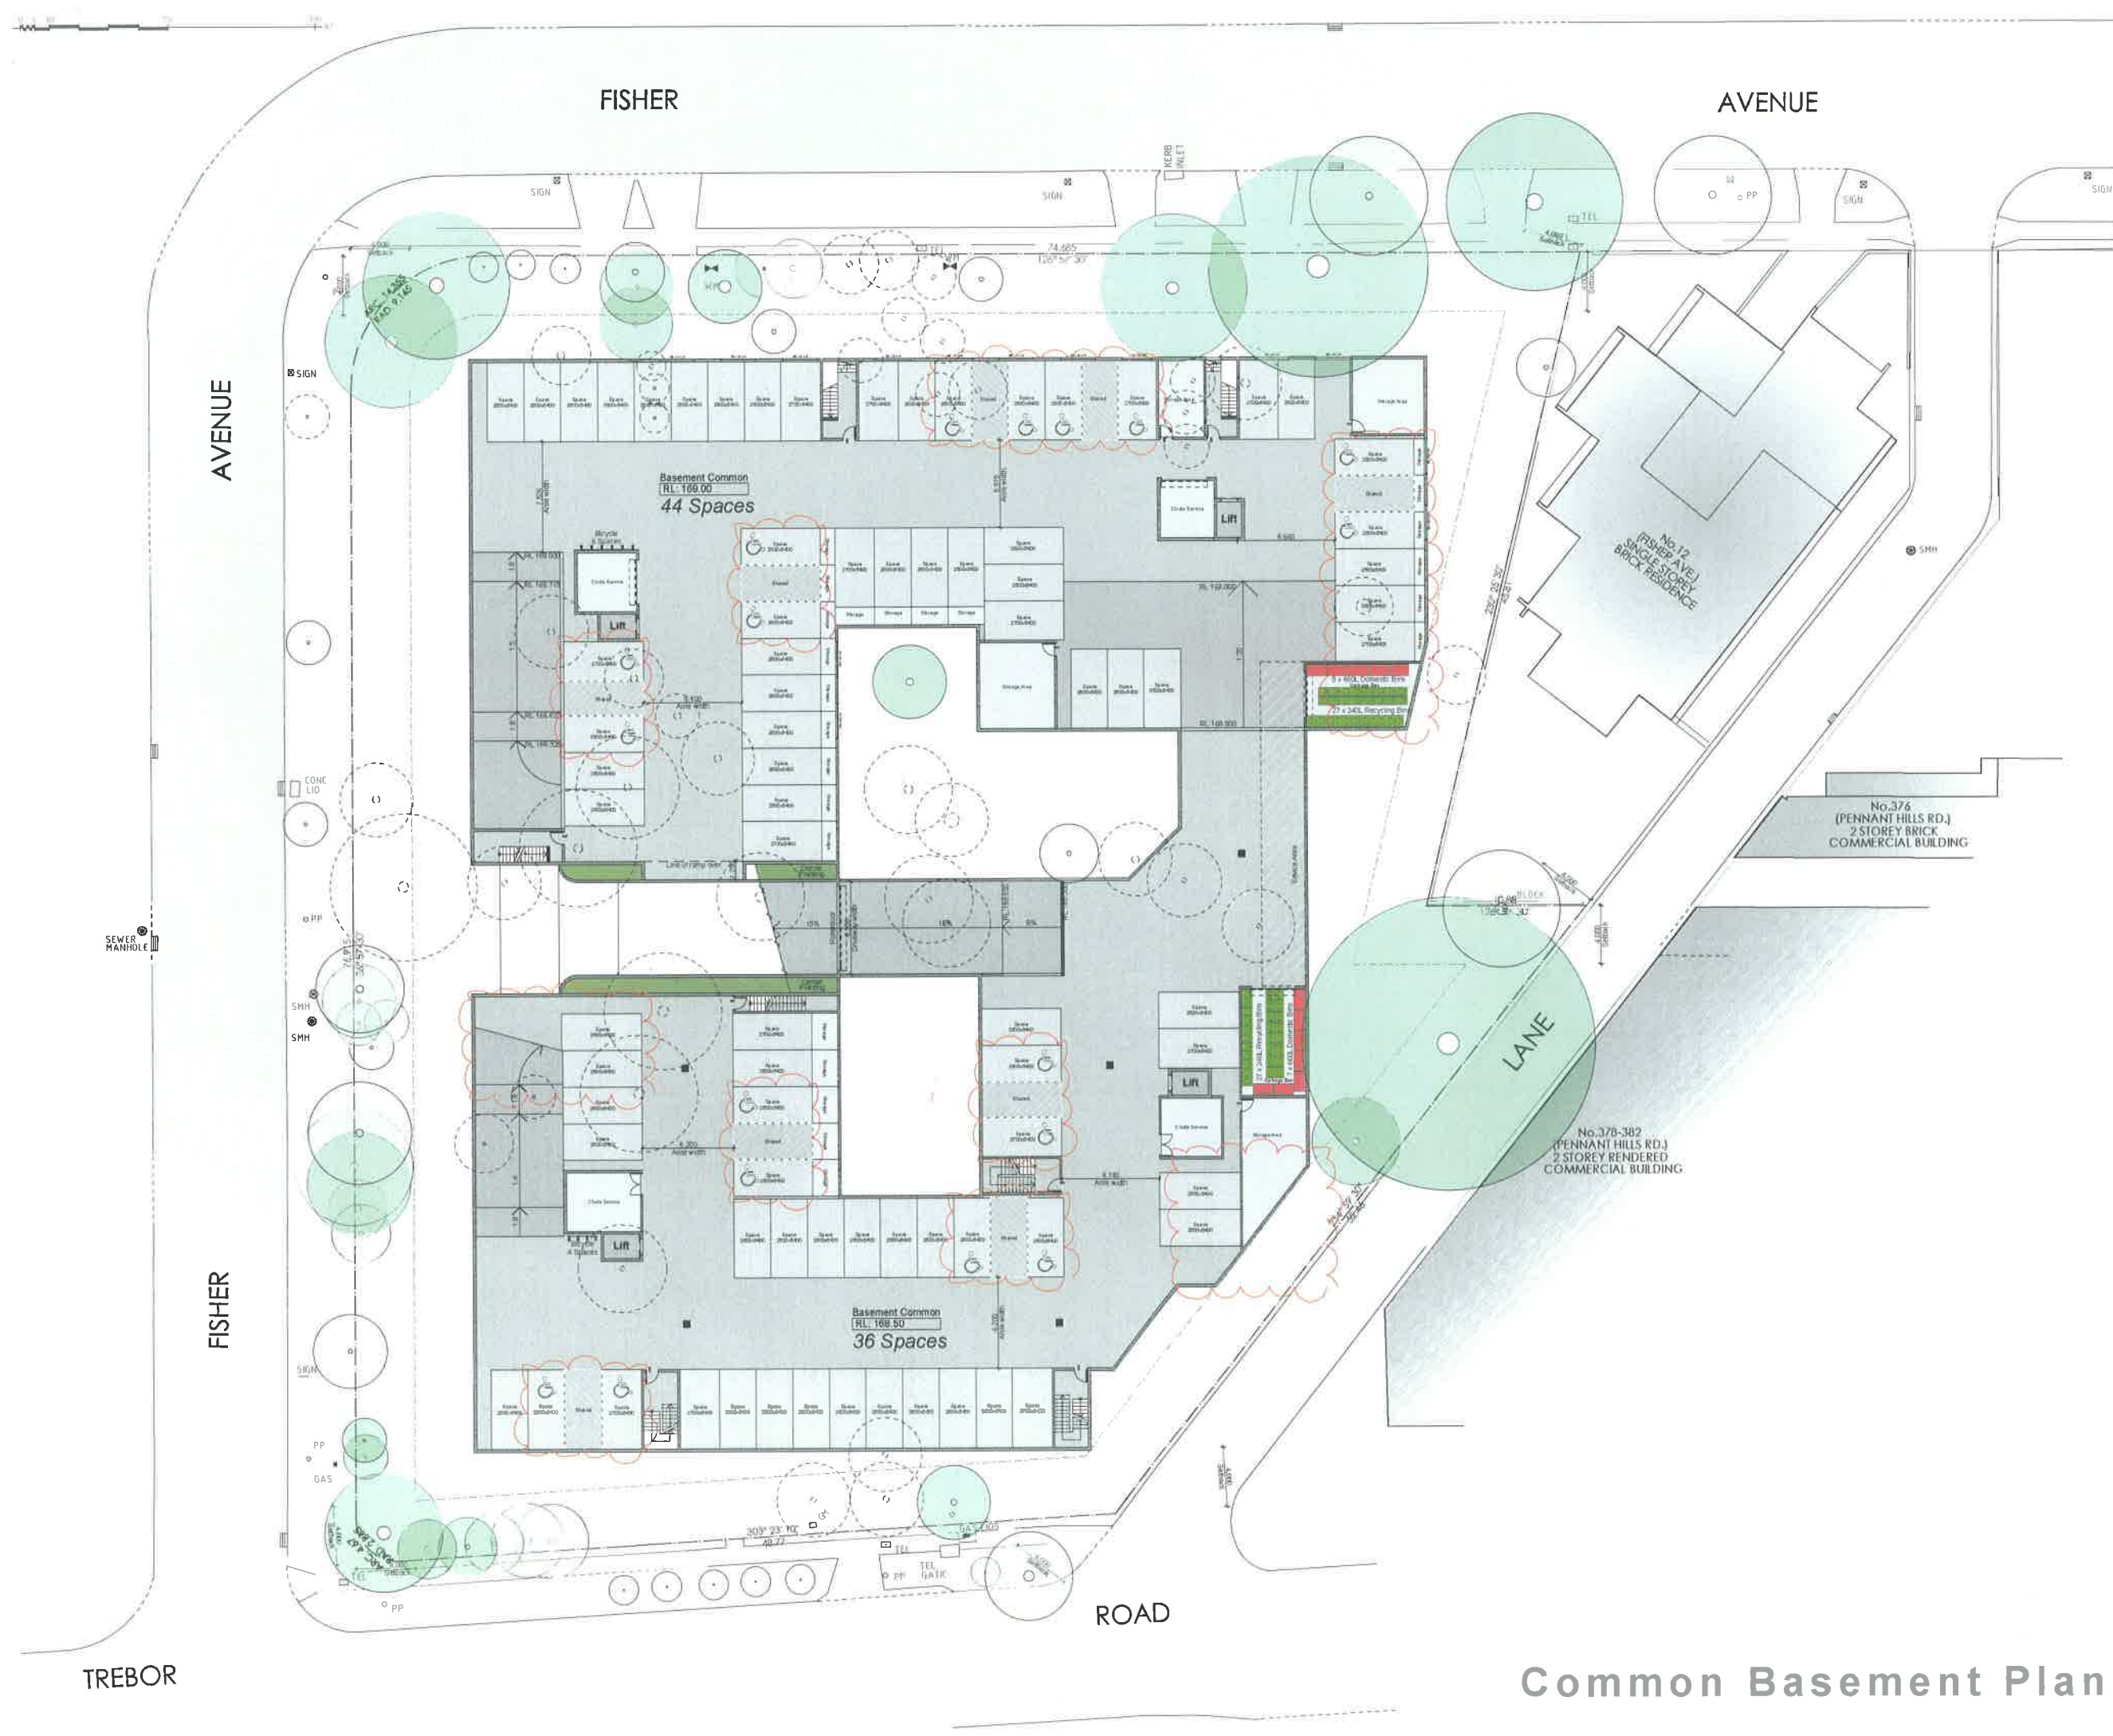

BERS Pro
House energy rating software
[] single-dwelling rating [x] multi-unit development (attach listing of ratings)
Accreditation Number: VICEDAW121494
Signature: [] Date: 19/12/2012

Tree protection zone
Trees to be removed
Trees to be retained
Significant trees
Key

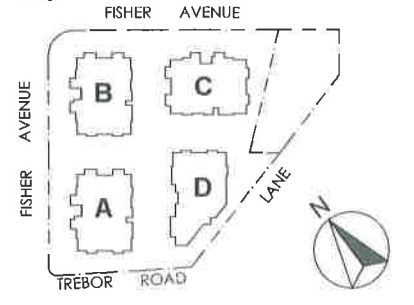

Drawn by	[]
Checked by	[]
Reviewed by	[]
Approved by	[]
Date	19/12/2012


7-15 Fisher Avenue & 2-6 Trebor Road, Pennant Hills

110 units / 5 storey residential flat building over basement carpark - HSC DCP
Common Basement Plan
Hornsby Shire Council 27/09/2013 1:200 at A1
AW, MT, CN DA 27951 DA 07-27


ADRIAN WINTON ARCHITECTS Pty Ltd
In association with Idrart Group Pty Ltd
PJW 425, Murrumbidgee Highway
ADRIAN WINTON ARCHITECTS
NSW Architects Registration Number: 5347



Common Basement Plan

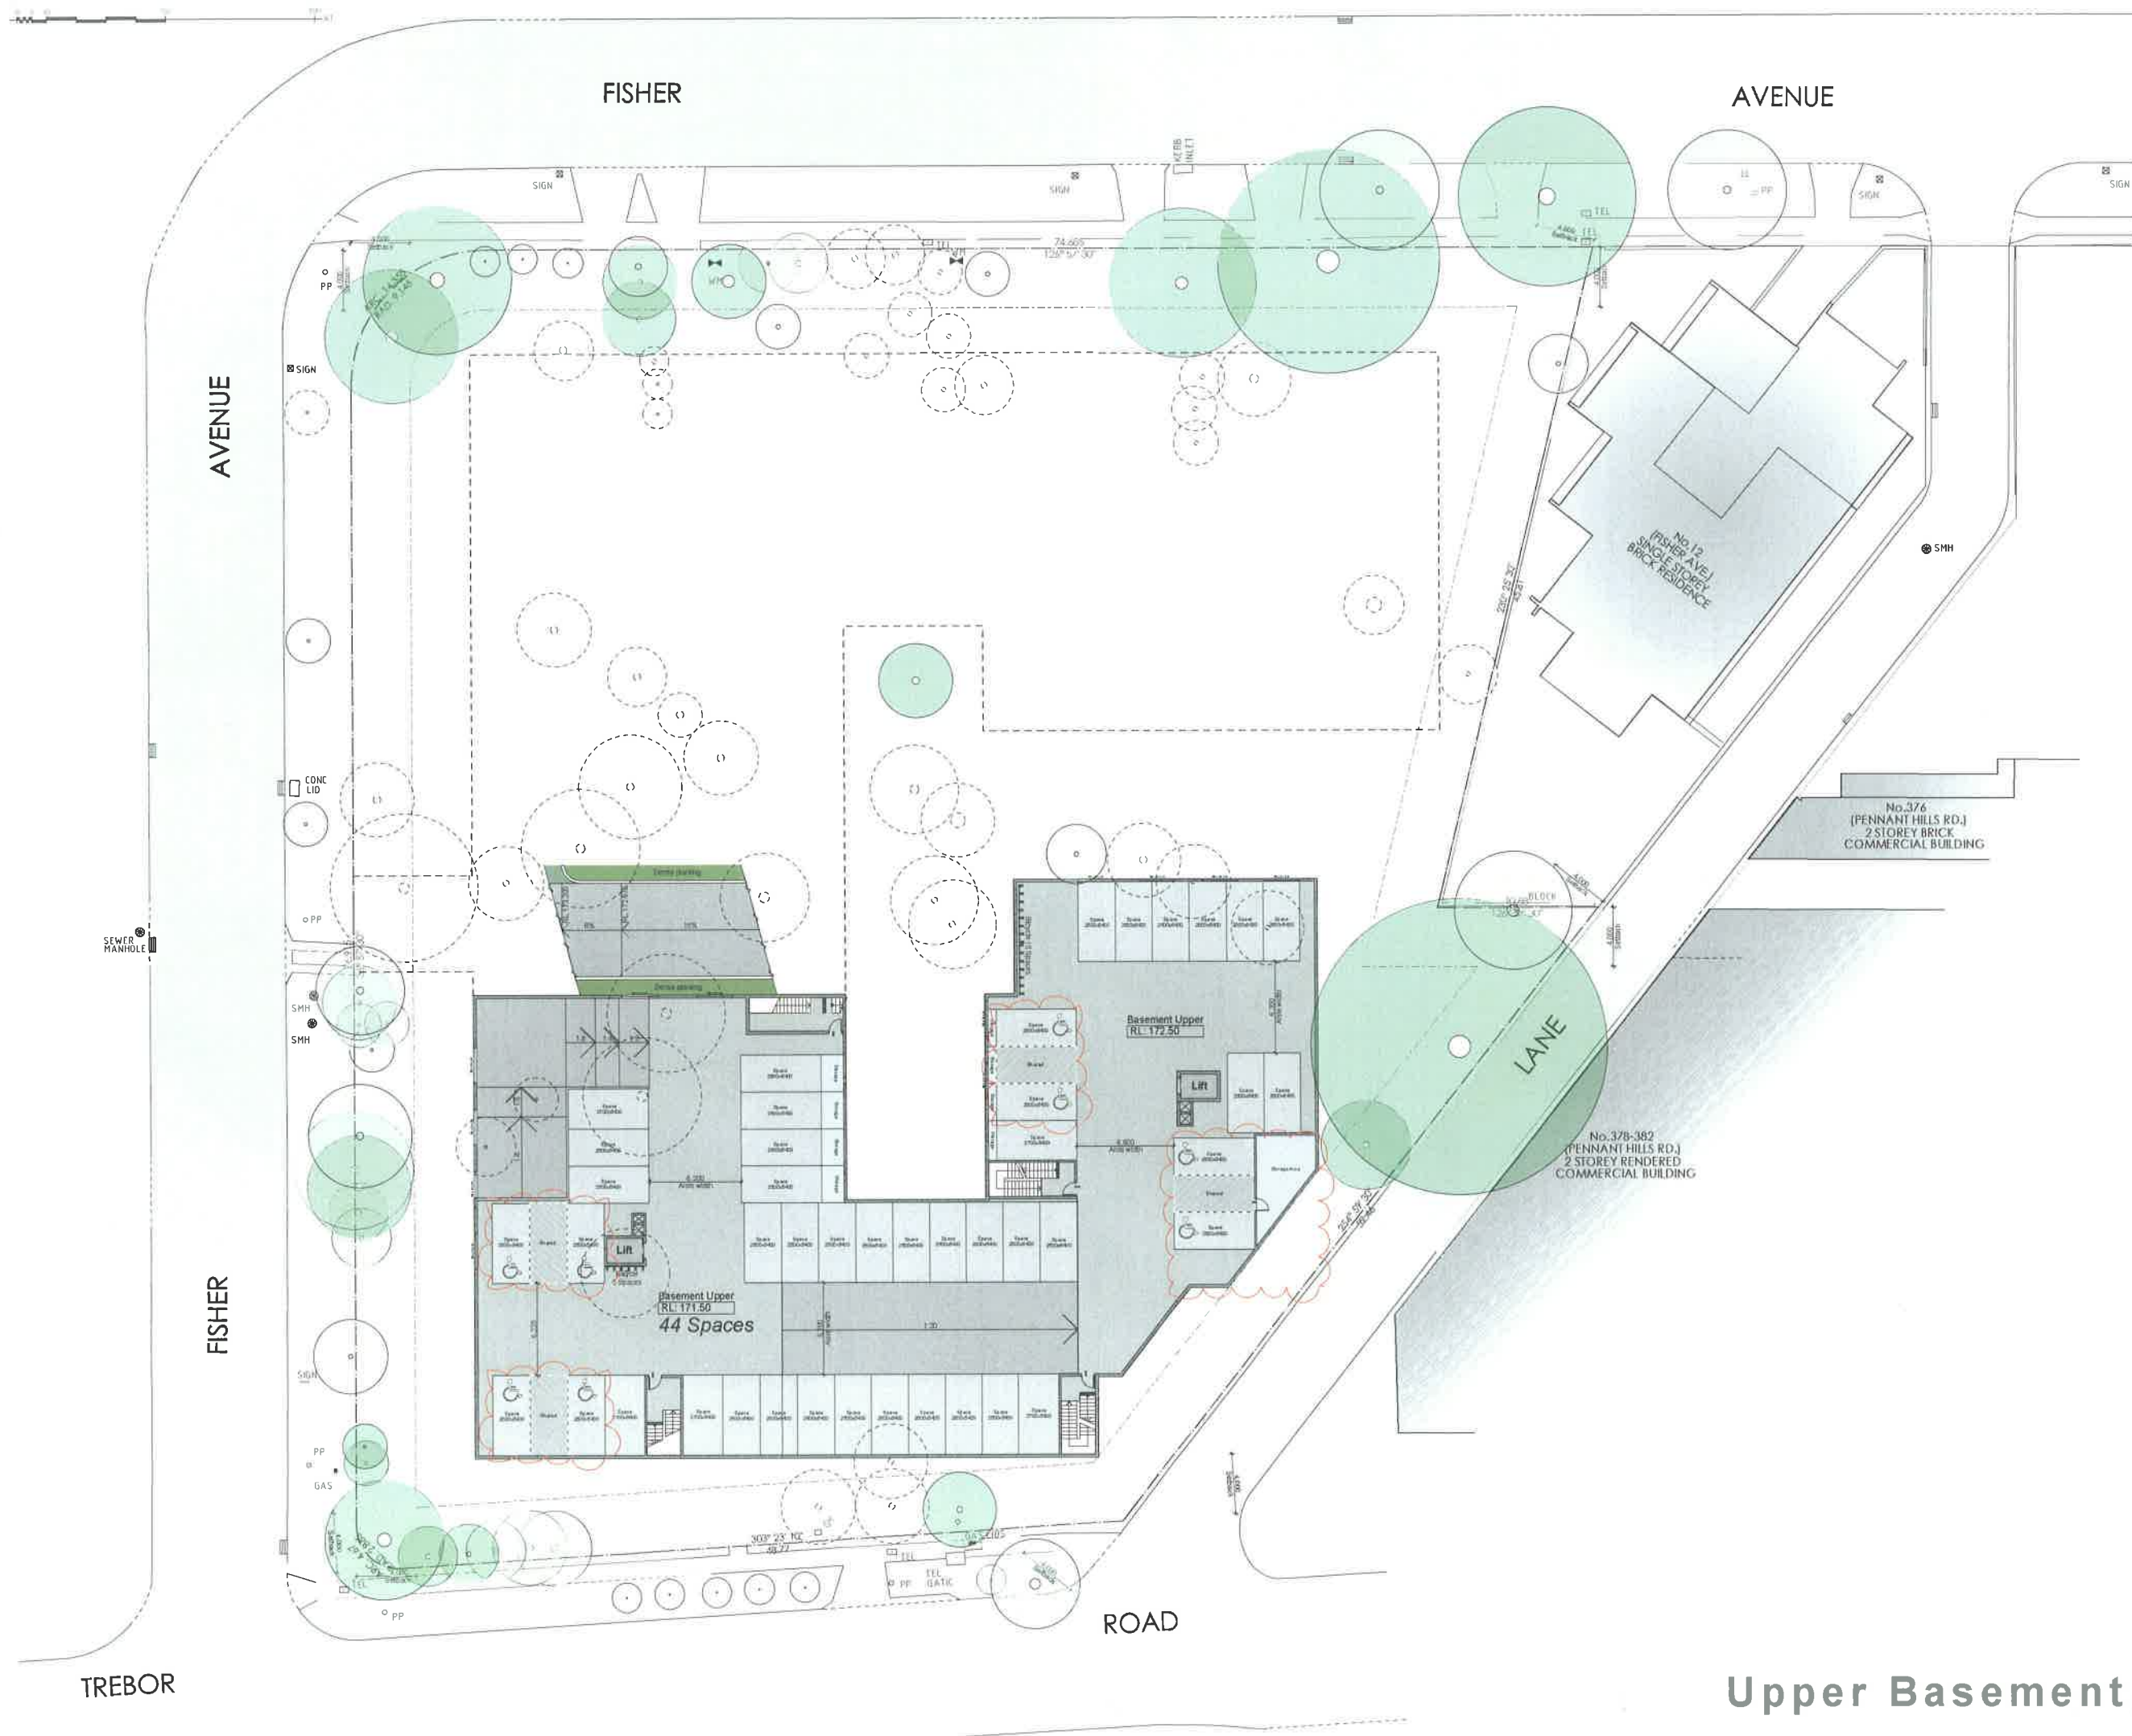

NOTES:
 1. This drawing is a preliminary design and is not to be used for construction purposes.
 2. All dimensions are in meters unless otherwise stated.
 3. All levels are in Australian Height Datum (AHD) unless otherwise stated.

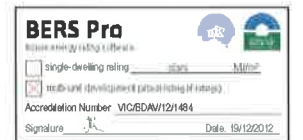

- Key**
- Tree protection zone
 - Trees to be removed
 - Trees to be retained
 - Significant trees

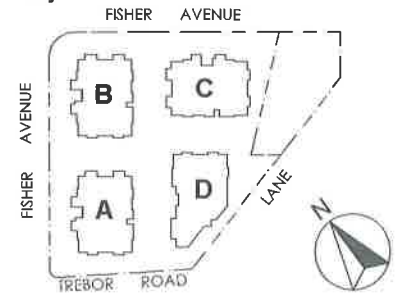


7-15 Fisher Avenue & 2-6 Trebor Road, Pennant Hills

Project: 110 units / 5 storey residential flat building over basement carpark - HSC DCP
 Client: Boronia Estate Pty Ltd
 Council: Hornsby Shire Council
 Date: 27/09/2013
 Scale: 1:200 at A1
 Drawn by: AW, MT, CN
 Checked by: DA
 Date: 27/09/2013
 Scale: 1:200 at A1
 Division of IDRAFT GROUP PTY LTD

ADRIAAN WINTON ARCHITECTS Pty Ltd
 In association with IDRAFT Group Pty Ltd
 PO Box 427, Maryland NSW 2160
 ABN 46 029 295 519
 NSW Architects Registration Board No 5347
 Ph: 02 9897 5888
 Fax: 02 9897 5855

Upper Basement