



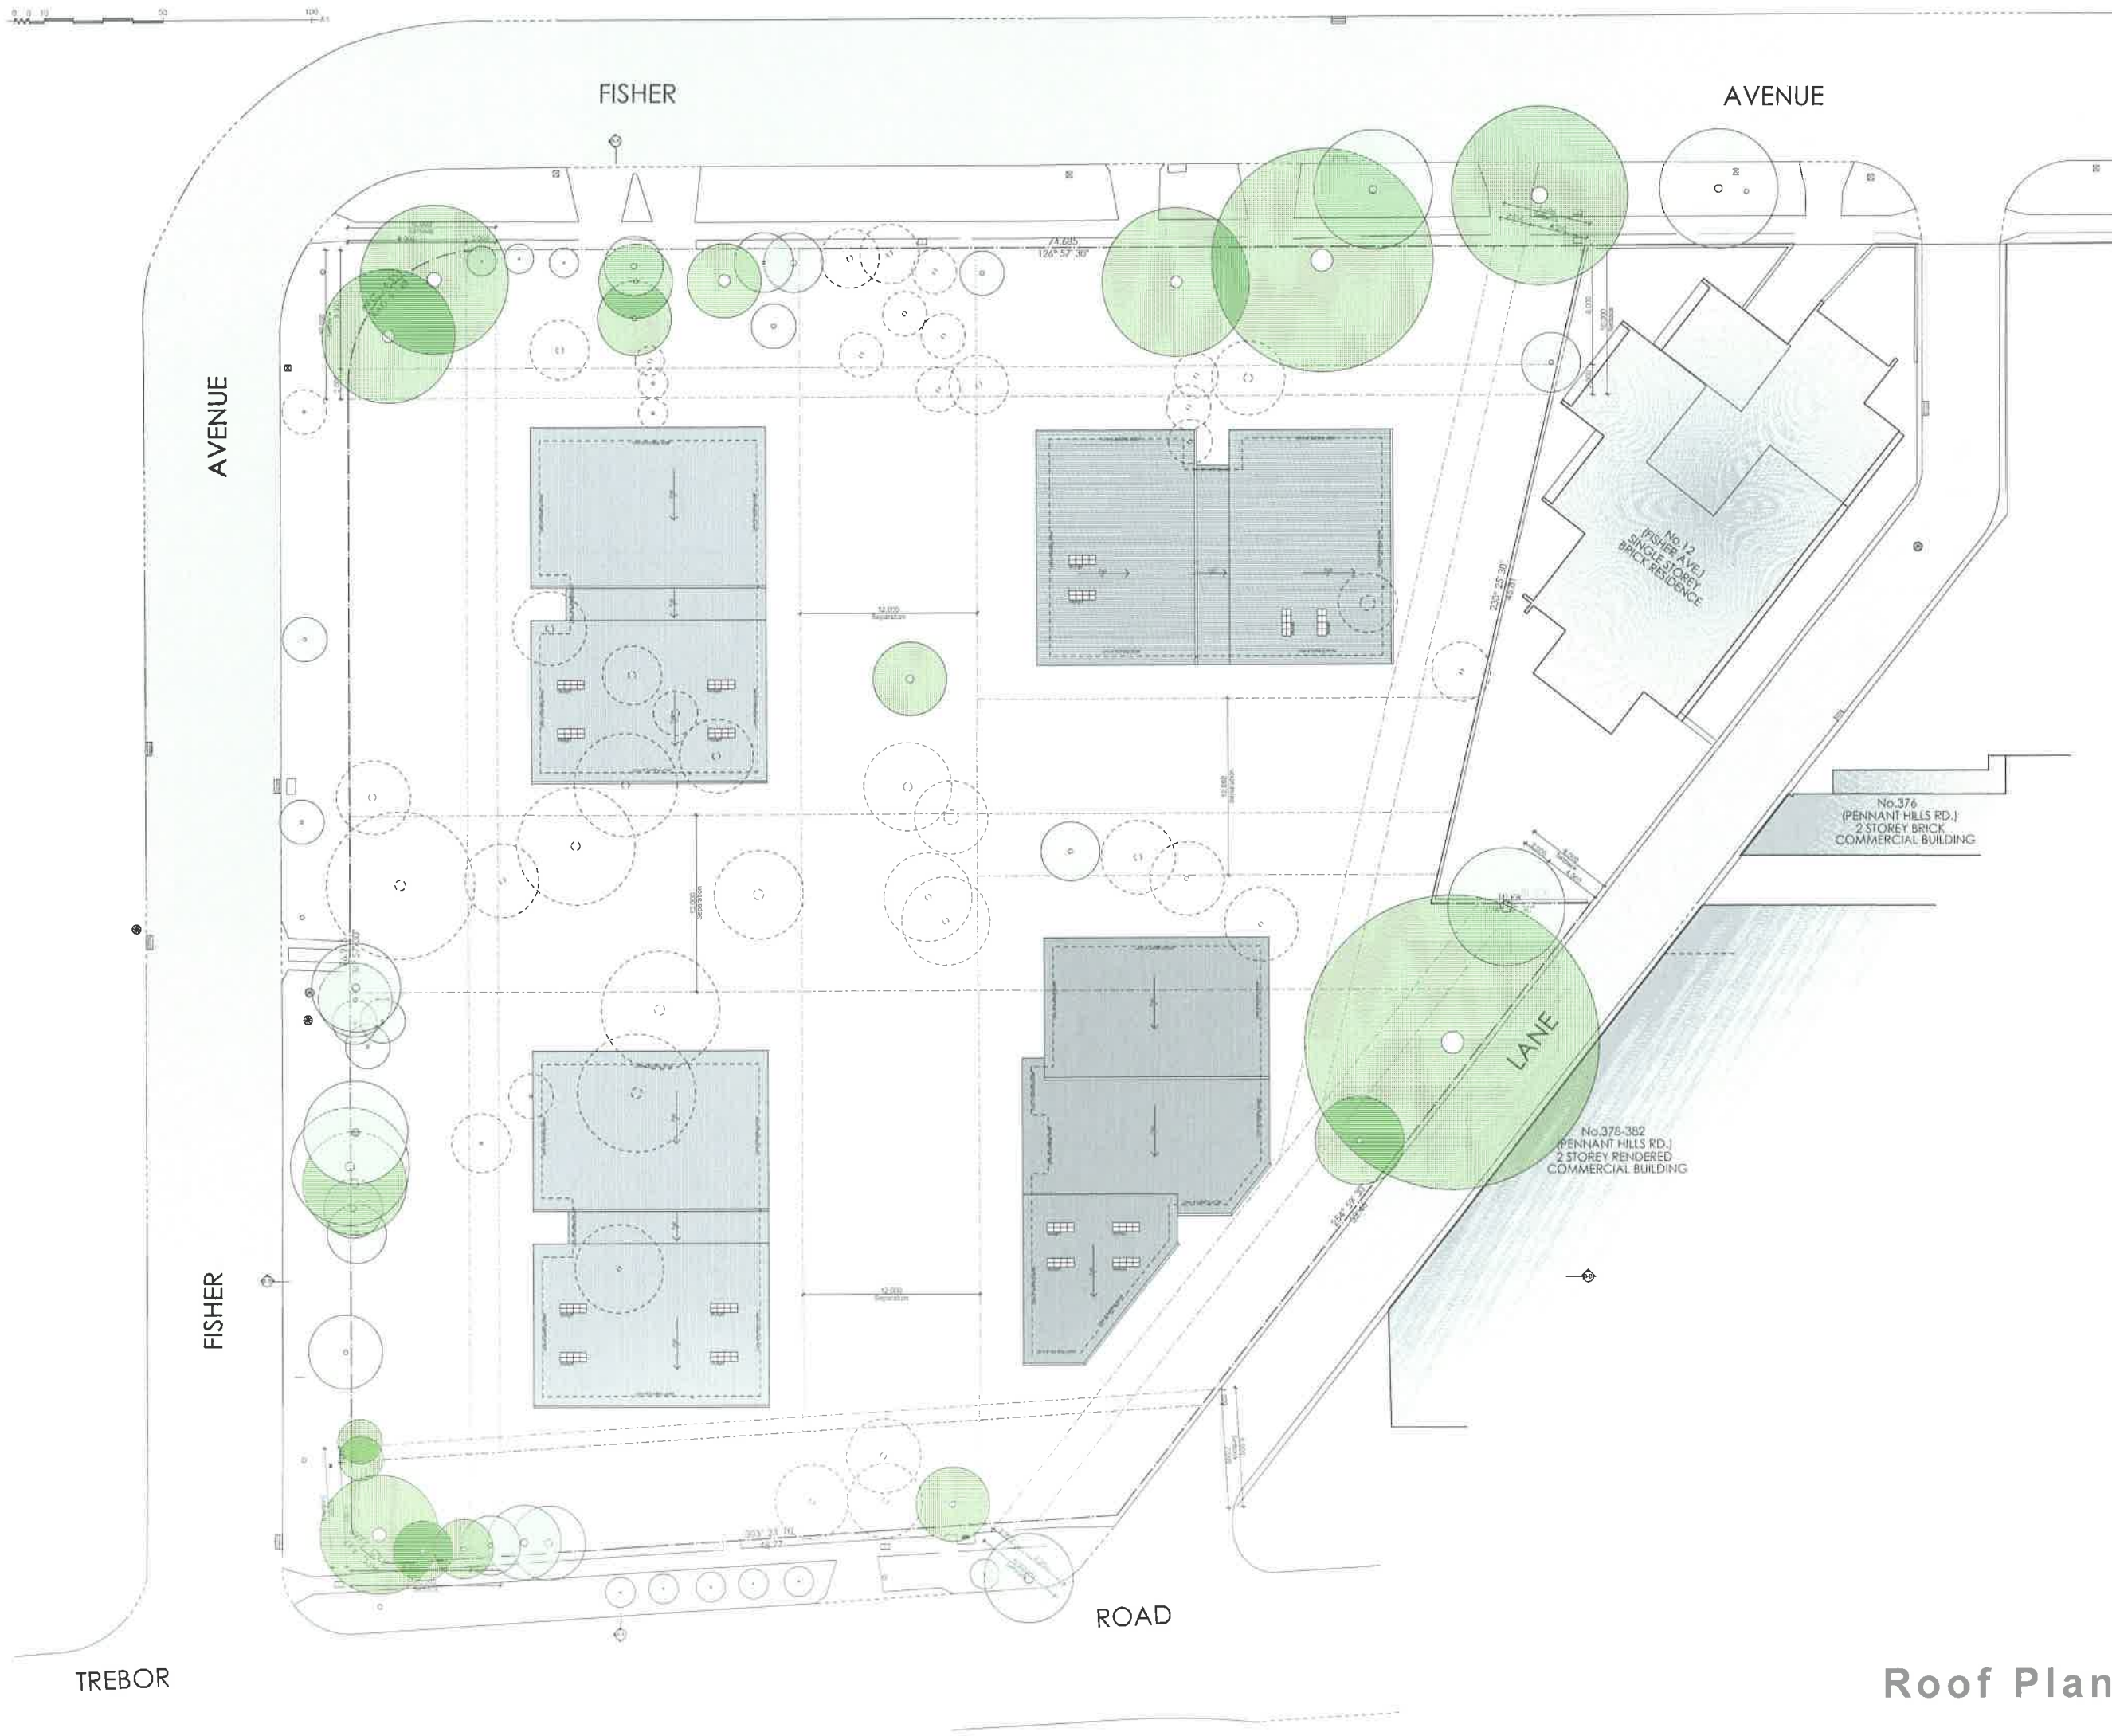

NOTES:
1. ALL DIMENSIONS ARE IN METRES.
2. ALL DIMENSIONS ARE TO FACE UNLESS OTHERWISE SPECIFIED.

- Key**
- Tree protection zone
 - Trees to be removed
 - Trees to be retained
 - Significant trees

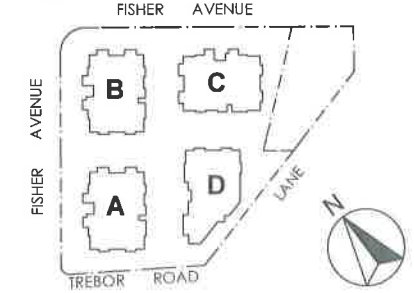

7-15 Fisher Avenue & 2-6 Trebor Road, Pennant Hills

110 units / 5 storey residential flat building over basement carpark - HSC OCP

Drawn	Check	Date	By	For


Roof Plan