


LEGEND / FINISHES SCHEDULE


	EXISTING TREES TO BE REMOVED
	EXISTING TREES TO BE RETAINED
	PROPOSED TREES, SHRUBS & GROUND COVER (REFER TO PLANT SCHEDULE)
	EXISTING TREE NO.
	BGE
	LAWN AREA
	PEBBLE AREA
	PATH
	PATIO / TERRACE / PATH
	SELECTED BRICK GARDEN EDGE
	SELECTED LETTER BOX
	SELECTED AUTOMATIC SOILWARD ILLUMINATION IN ACCORDANCE WITH AS 4727 & AS 1558

ITEM	MATERIAL
SOIL	NOTE: ALL SOIL TYPE AS PER AUST NATIVE LANDSCAPE SUPPLY OR EQUIVALENT
LAWN AREA	100% QUALITY TOP SOIL
NATIVE GARDEN BED	NATIVE GARDEN MIX
EXOTIC GARDEN BED	ORGANIC GARDEN MIX
PLANTER BOX	PLANTER BOX MIX IN ACCORDANCE WITH AS4419:1998
MULCH	SELECTED HARD WOOD CHIP
PLANT MATERIAL	AS PER PLANT SCHEDULE REFER TO DETAIL 2
GARDEN EDGE	SELECTED PRESSED BRICK OR AS SELECTED REFER TO DETAIL 1
RETAINING WALL	SELECTED MASONRY RETAINING WALL AND DRAINAGE TO ENG DETAIL
FENCE	1800 HIGH LAPPED & CAPPED TIMBER FENCE ON 1800 HIGH COLOURBOND
FRONT	REFER TO ARCHITECT'S DETAIL
IRRIGATION	PROVIDE DRIP IRRIGATION SYSTEM TO ALL PLANTER BOXES IN ACCORDANCE WITH AS2500 AND SYDNEY WATER CODE IRRIGATION SHALL BE DESIGNED & INSTALLED BY QUALIFIED IRRIGATION CONTRACTORS

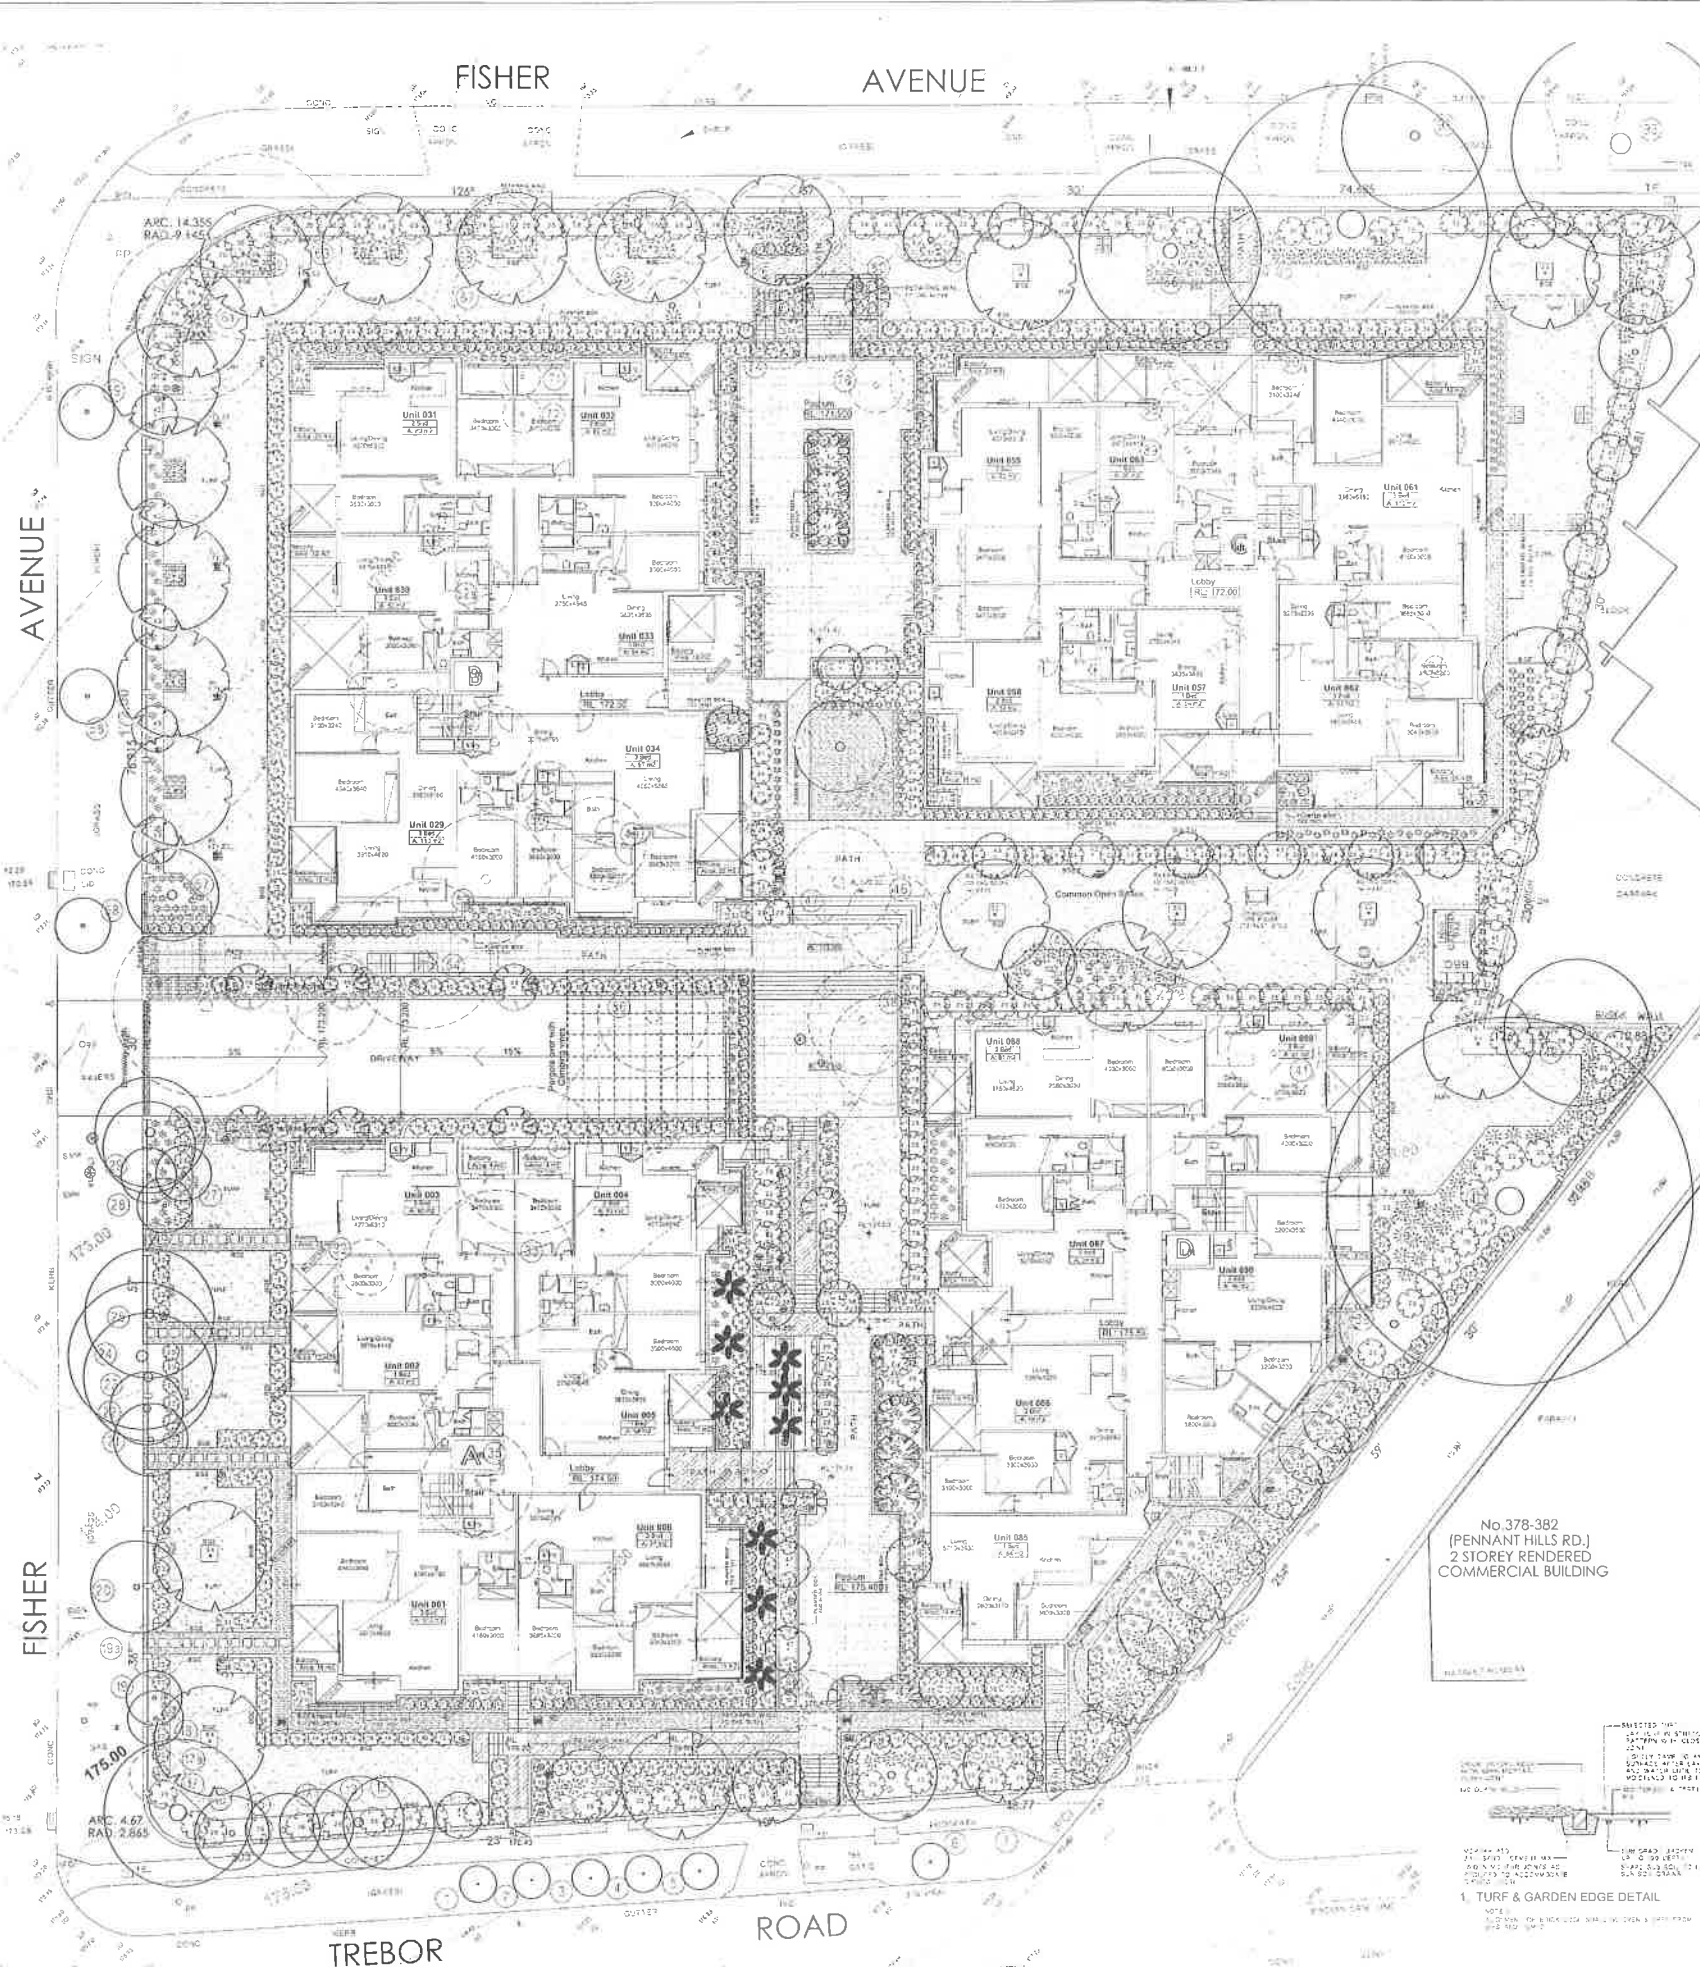

PROPOSED PLANT SCHEDULE

NO	SCIENTIFIC NAME	COMMON NAME	APPROX MATURED HEIGHT	DBH	QTY
GROUND COVER / BORDER					
1	Nardus domestica (Lam.)	Dwarf Nardus	0.5	100mm	100
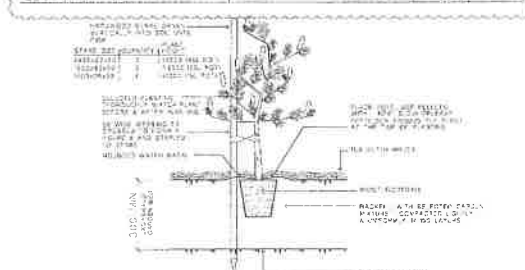

NOTE:

1. All plants and shrubs shall be supplied by the contractor and installed by the contractor.
IMPORTANT NOTICE:

THE LANDSCAPING OF THE SITE SHALL BE MAINTAINED AT ALL TIMES IN ACCORDANCE WITH THE APPROVED LANDSCAPE PLAN AND CONDITIONS OF CONSENT

IT MUST BE NOTED THAT ANY DEVIATION FROM THE APPROVED DESIGN IS NOT AUTHORISED UNDER THE DEVELOPMENT CONSENT

ANY ALTERATION TO DESIGN AND PLANT MATERIAL MUST BE APPROVED BY THE ACCREDITED CERTIFIER

PROPOSED HOME UNITS

7-15 Fisher Avenue & 2-6 Trebor Road
Pennant Hills



LANDSCAPE CONCEPT PLAN

DATE	FF	SCALE	1:200	REV	
PROJECT NO.	12215DA.1				D
MEMBER					
DESIGNED BY					
CHECKED BY					
APPROVED BY					