

Table of mm
10 20 30 40 50 60 70 80 90 100 110 120 130 140 150 160 170 180 190 200 210 220 230 240 250 260 270 280 290 300 310 320 330 340 350 360 370 380 390 400 410 420 430 440

USHER & COMPANY

Surveying & Land Development Consultants

A.B.N. 70 128 414 802

Suite 23, 1-3 Havilah Street, Chatswood NSW 2057

PO Box 1199, CHATSWOOD NSW 2057

Phone: (02) 9411 8166

Fax: (02) 9411 8177

Email: admin@usherandcompany.com.au

APPROVED

Amendments		
ISSUE	DATE	DETAILS
INITIAL	22-02-2011	

PLAN:

SHOWING DETAIL AND LEVELS
AT RFS SITE
SHIPLEY ROAD, BLACKHEATH
BEING LOTS 204 & 205 IN DP 751647

LGA: BLUE MOUNTAINS

SUBURB: BLACKHEATH

ORIGIN: PM 52712
RL 1017 AHD
CLASS U, ORDER U
SCIMS 18/02/2011

REDUCTION RATIO: 1:200

DATUM: AHD

DATE OF SURVEY: 08-02-2011

SURVEYED BY: AM

DRAWN BY: LL

THIS PLAN IS FOR THE EXCLUSIVE USE OF

BBC CONSULTING
PLANNERS


PLAN REFERENCE

4139-DET

A1

ISSUE

INITIAL

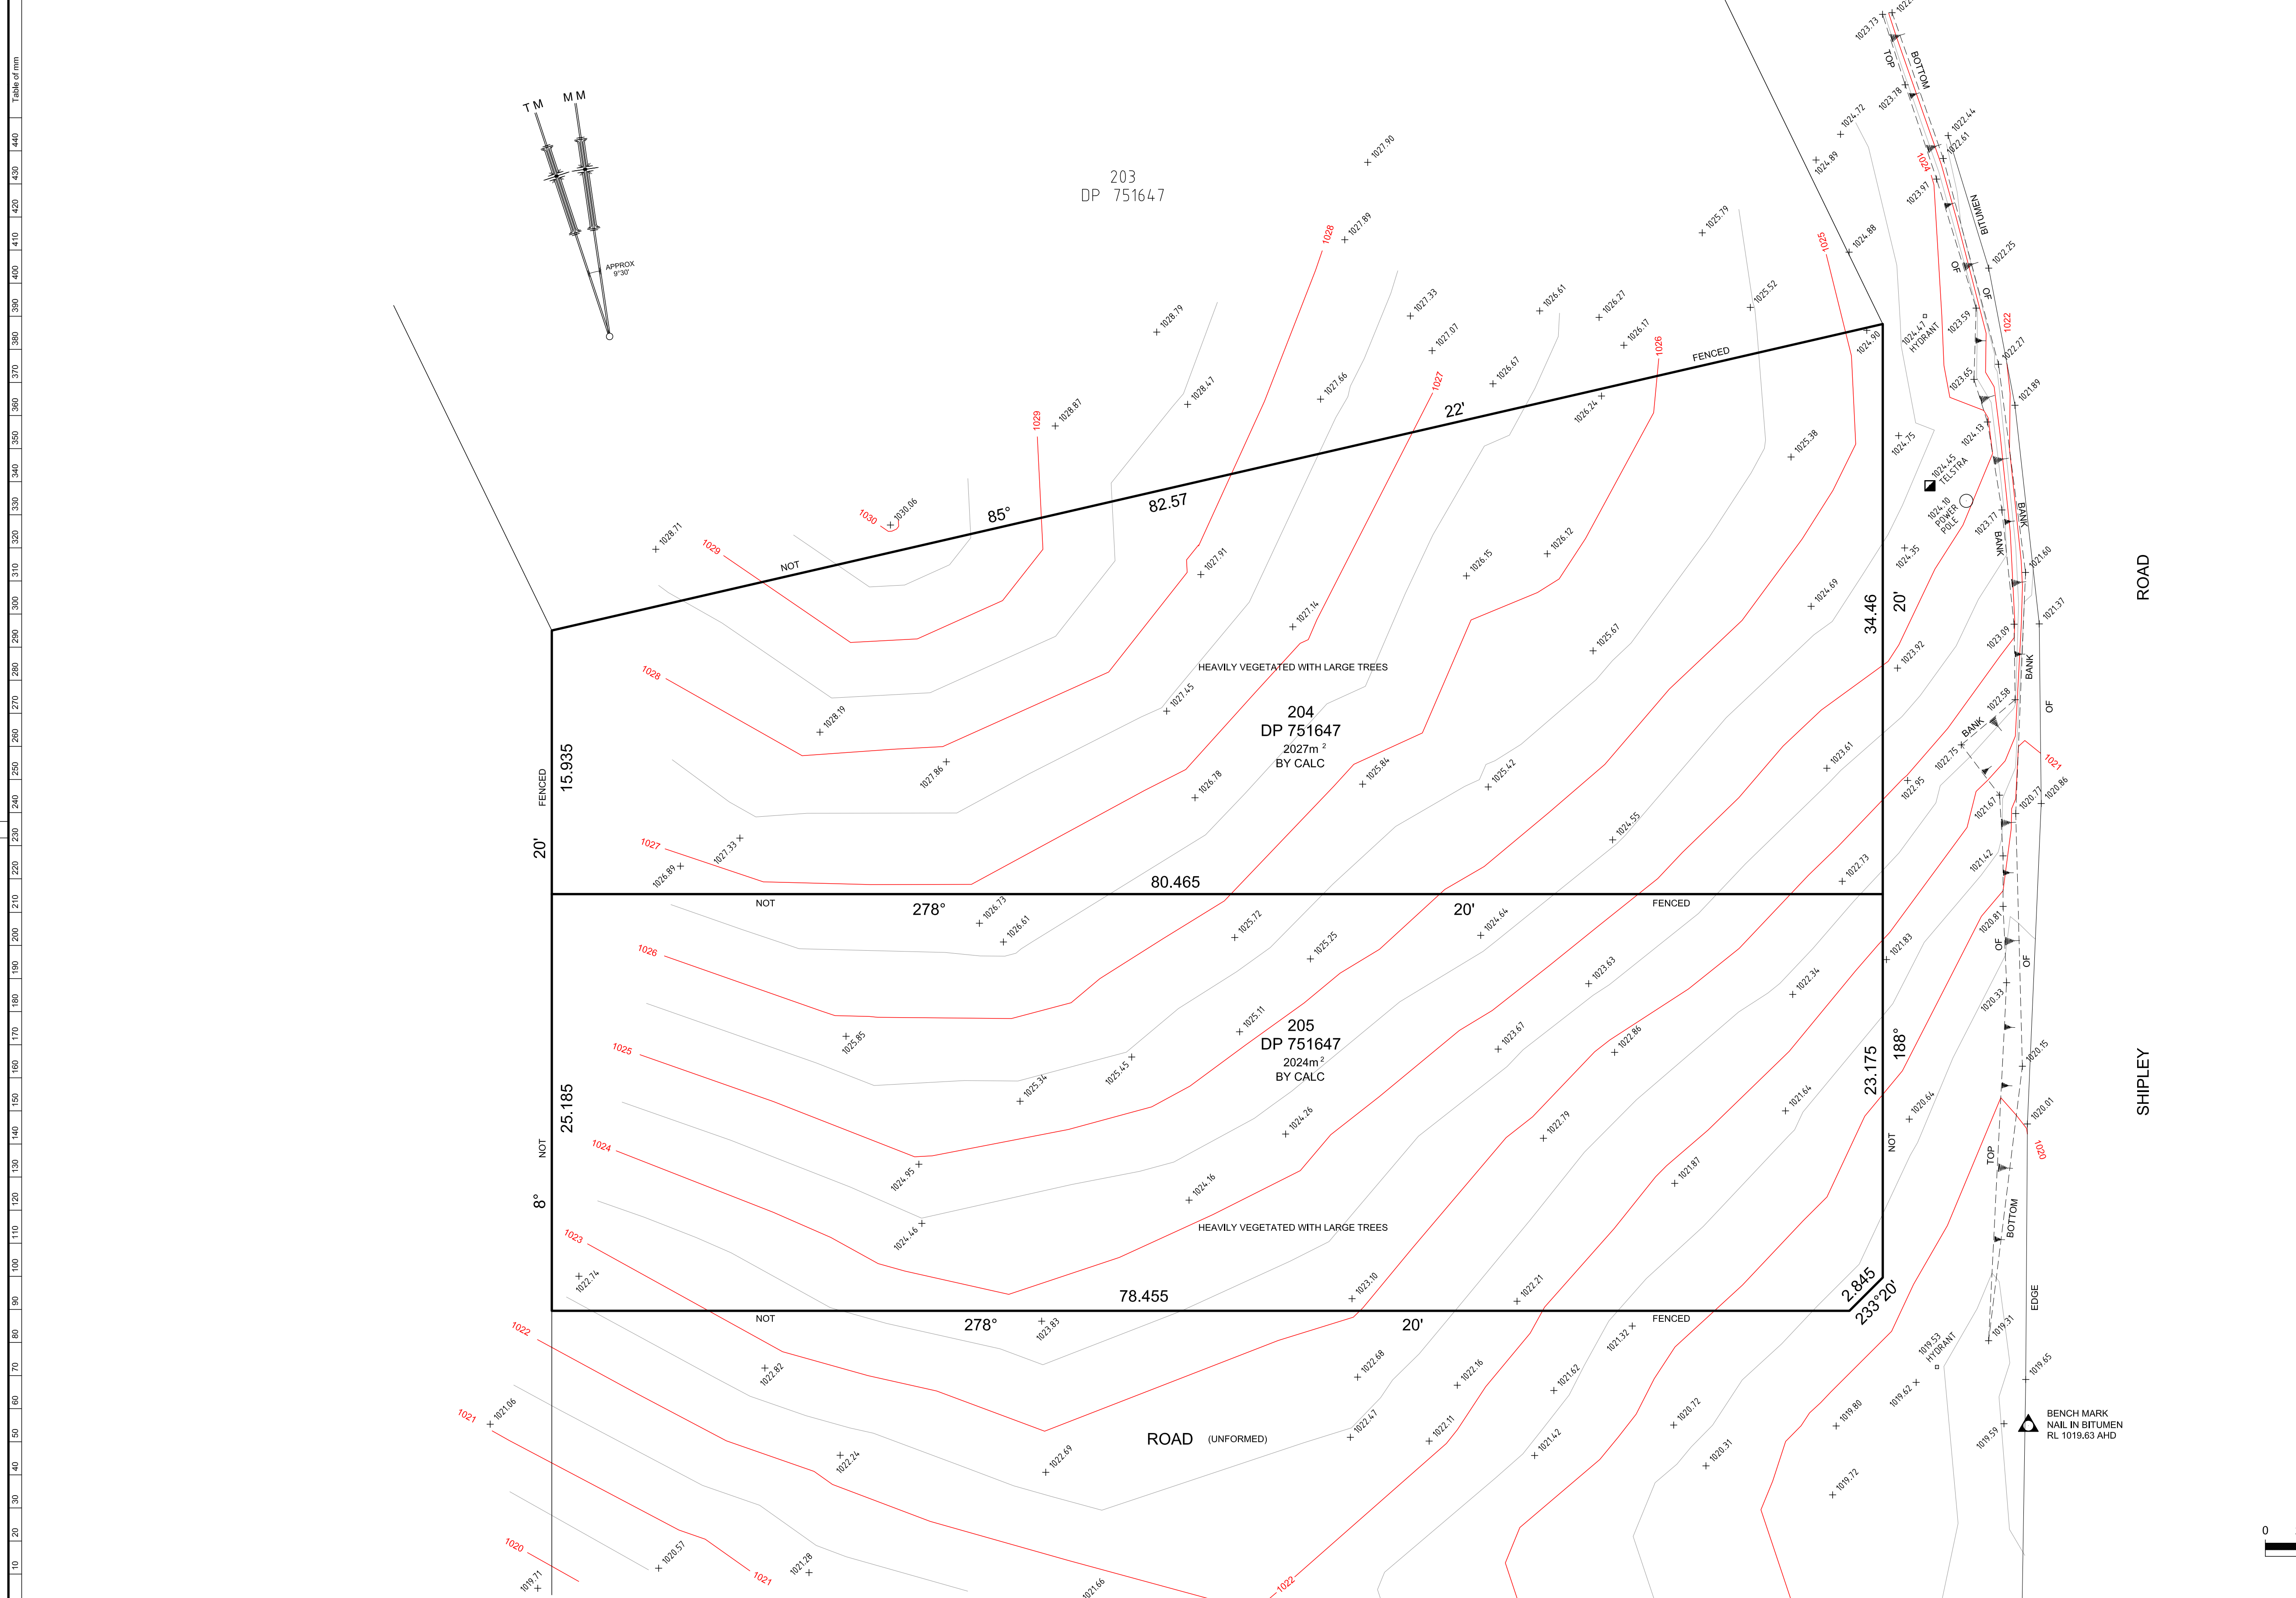

NOTES

LOT AREAS AND BOUNDARY DIMENSIONS HAVE BEEN COMPILED FROM DEPOSITED PLANS AVAILABLE AT LAND AND PROPERTY INFORMATION. NO BOUNDARY SURVEY OR INVESTIGATION HAS BEEN MADE AND NO BOUNDARIES HAVE BEEN MARKED. ACCORDINGLY THE POSITION OF IMPROVEMENTS RELATIVE TO BOUNDARIES SHOWN HEREON IS DIAGRAMMATIC ONLY.

BEARINGS SHOWN ON THIS PLAN ARE ORIENTATED TO MAGNETIC NORTH VIDE C2536-1507. IF SHADOW DIAGRAMS ARE TO BE CALCULATED THEY MUST BE CALCULATED USING TRUE NORTH.

THE BOUNDARY LOCATIONS SHOWN ON THIS PLAN ARE PROVISIONAL AND SUBJECT TO FURTHER SURVEY.

ONLY VISIBLE SERVICES HAVE BEEN LOCATED ON THIS SURVEY.

UNDERGROUND SERVICES NOT INVESTIGATED. IT IS THE RESPONSIBILITY OF THE DESIGNER AND THE CONSTRUCTING ORGANISATION TO HAVE AN UNDERGROUND SERVICES STUDY MADE. IN THIS REGARD THE DESIGNER, THE CONSTRUCTOR AND THEIR CONTRACTORS SHOULD DIAL BEFORE THEY DIG.

CONTOUR INTERVAL 1.0m MAJOR, 0.5m MINOR.

