


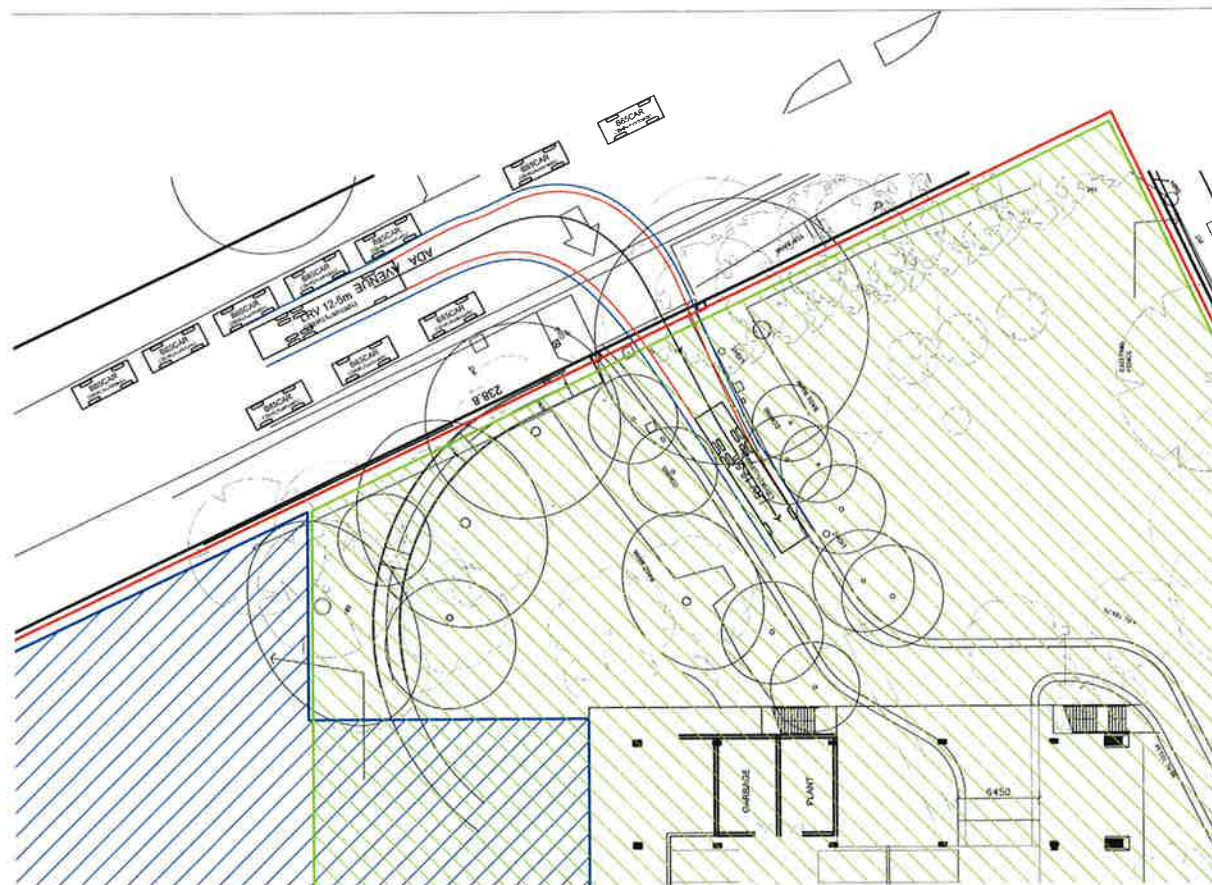
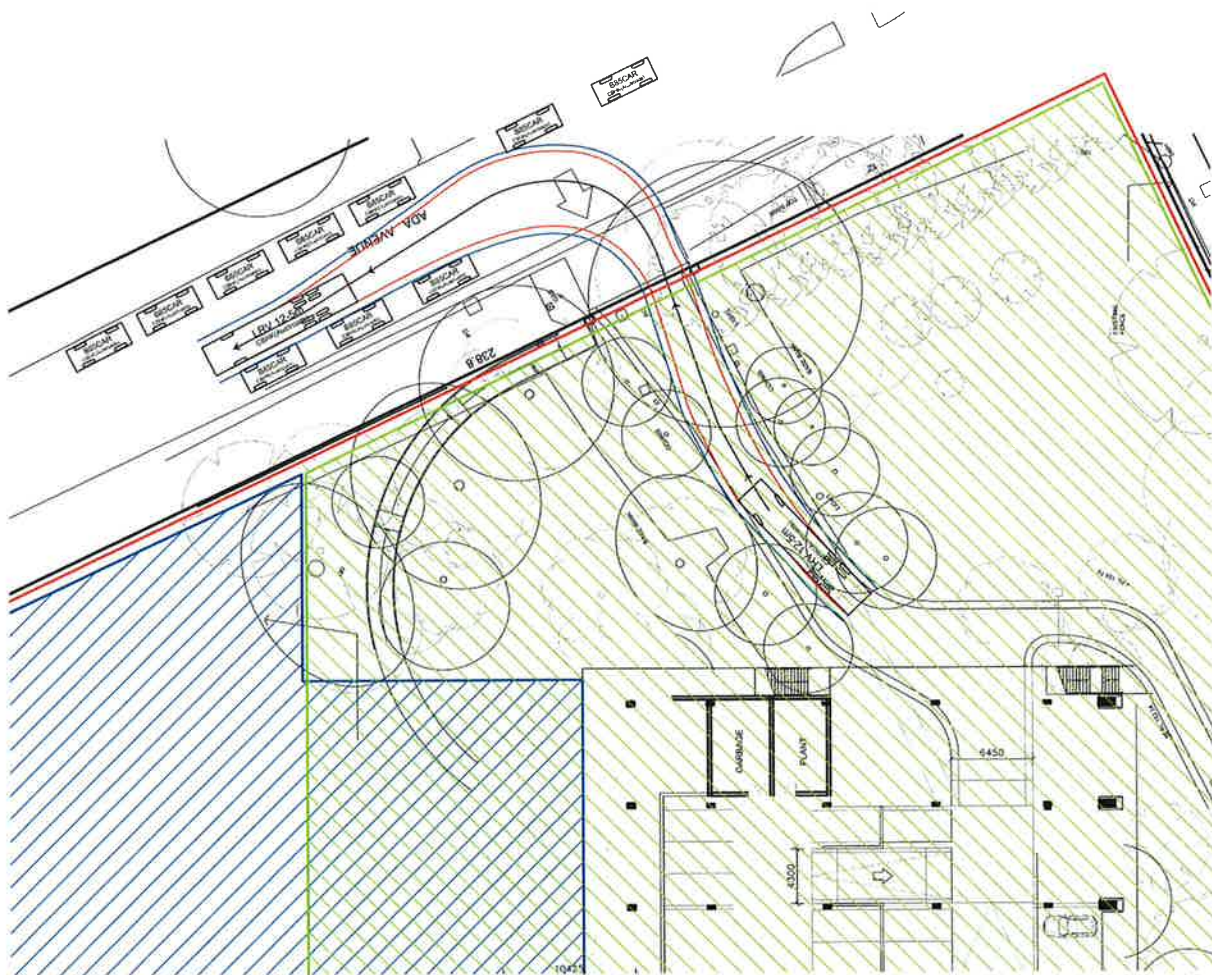


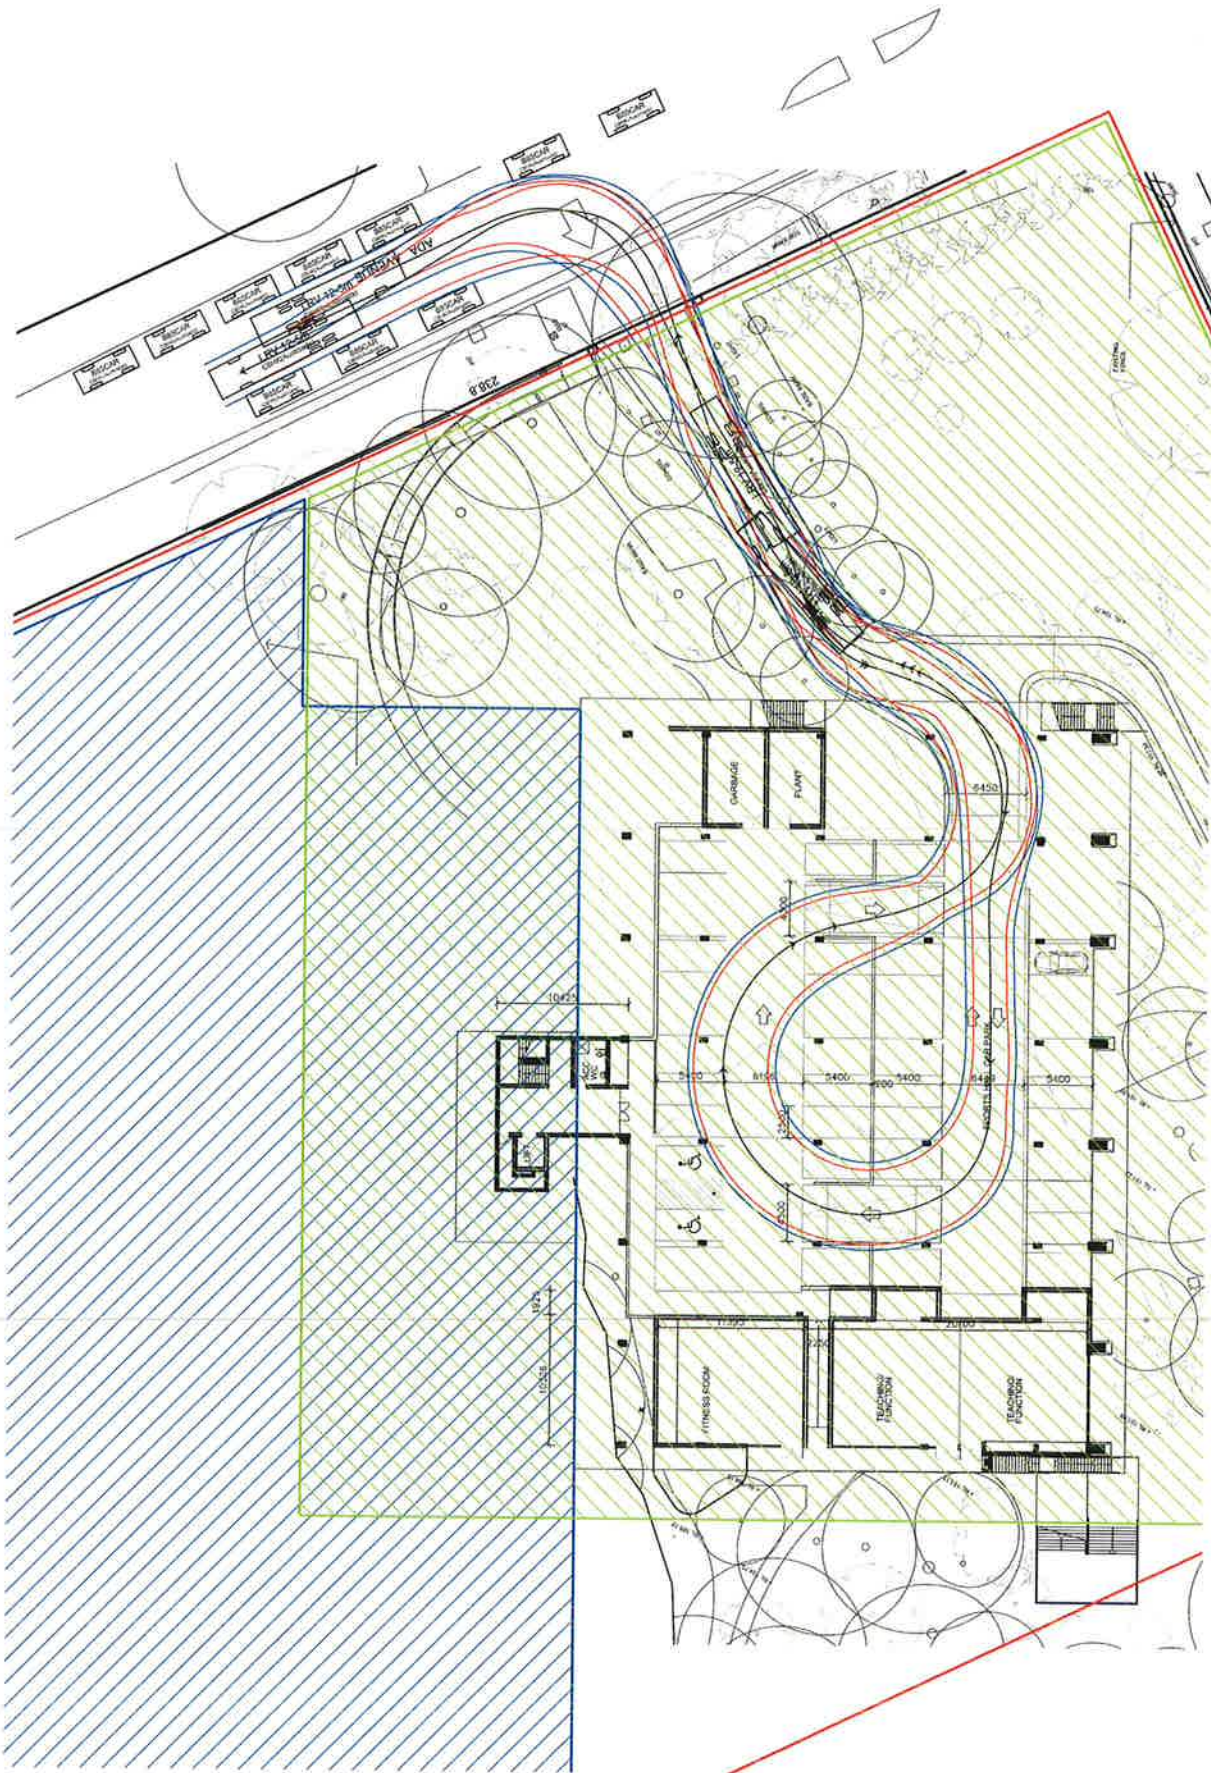


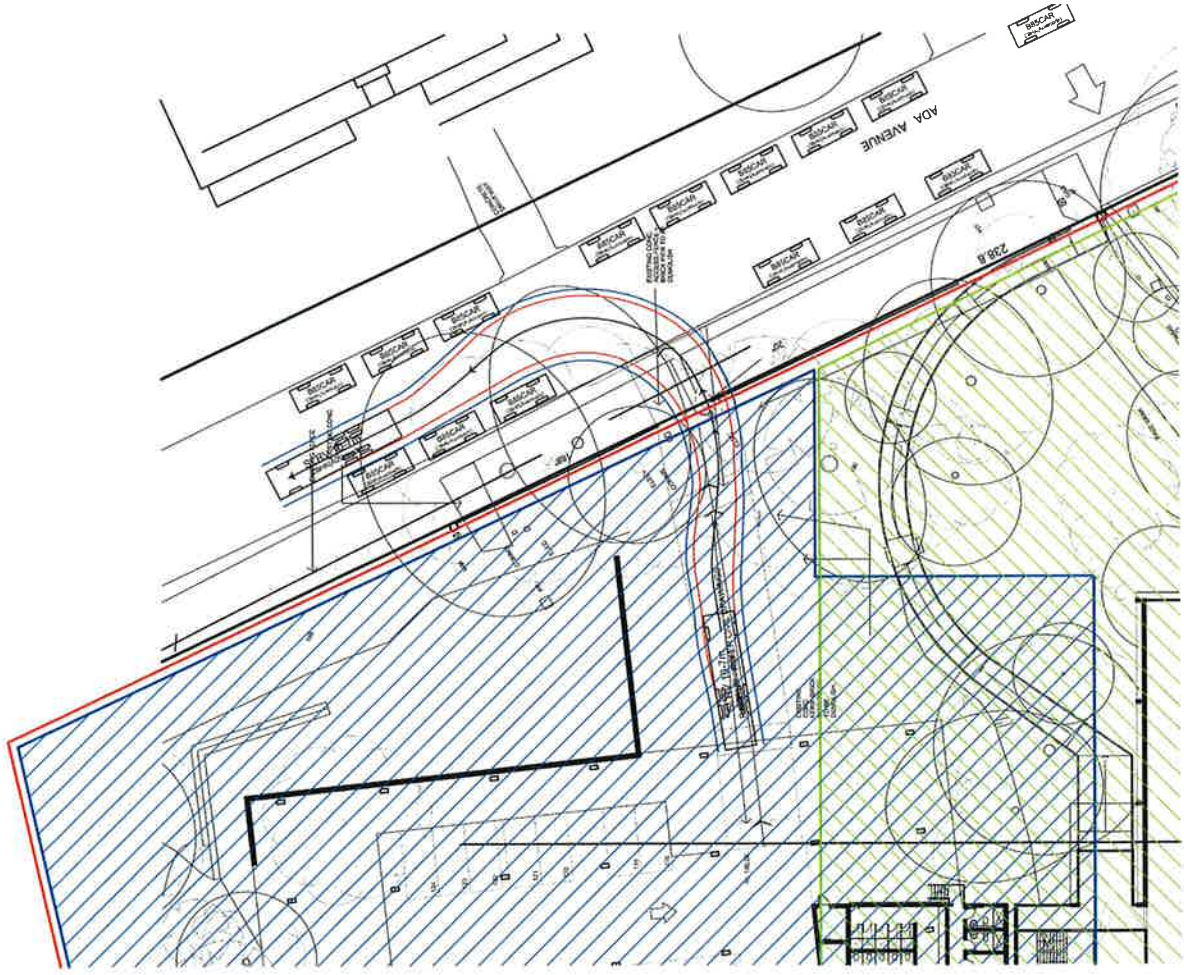



NOT FOR CONSTRUCTION

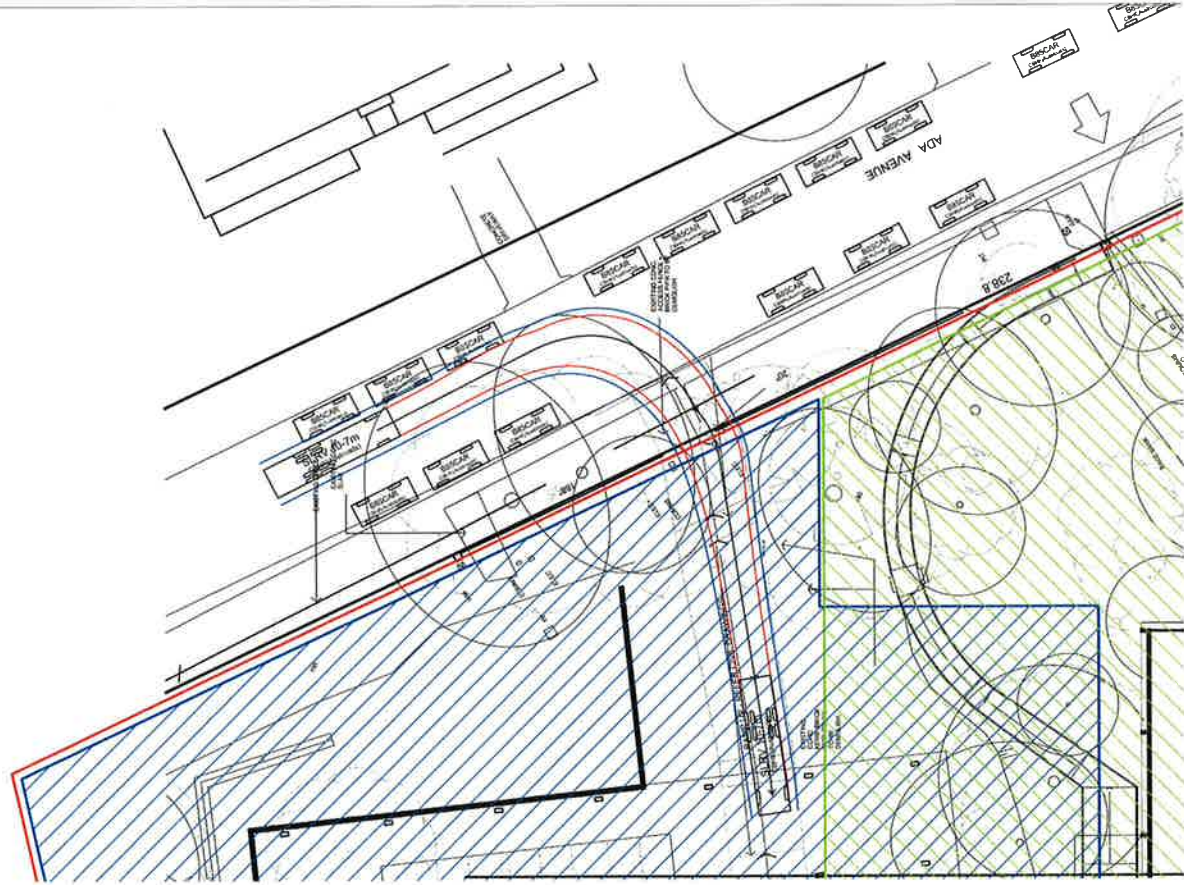

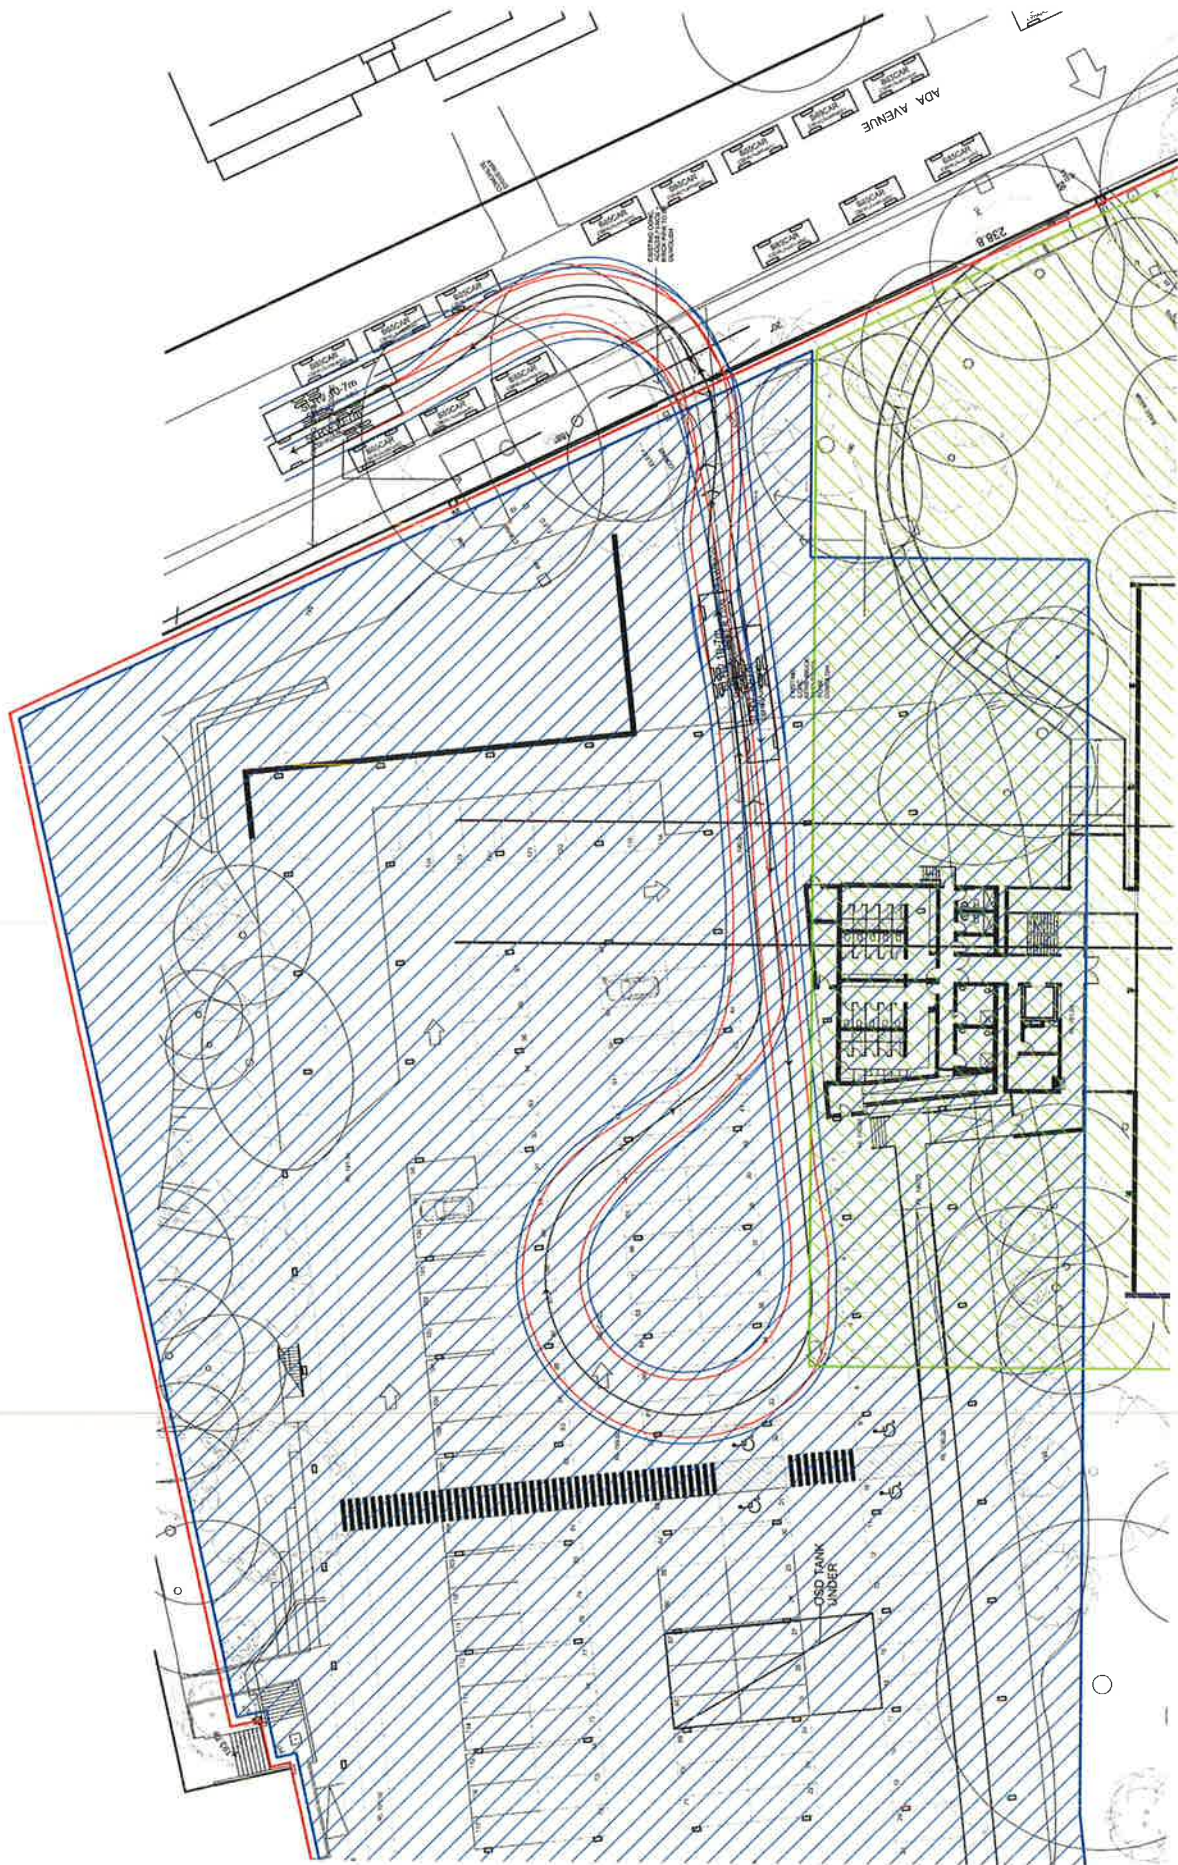

Project: ABBOTTSLEIGH MULTI-PURPOSE HALL (MPSH), CAR PARK AND SPORTS FIELD Client: NTS Scale: 1:1000 Drawn: DA1213_02 NOT FOR CONSTRUCTION		Project: ABBOTTSLEIGH Client: AJ+C Scale: 1:1000 Drawn: DA1213_02		
---	--	---	--	---	--	---	--	---	--	---	--

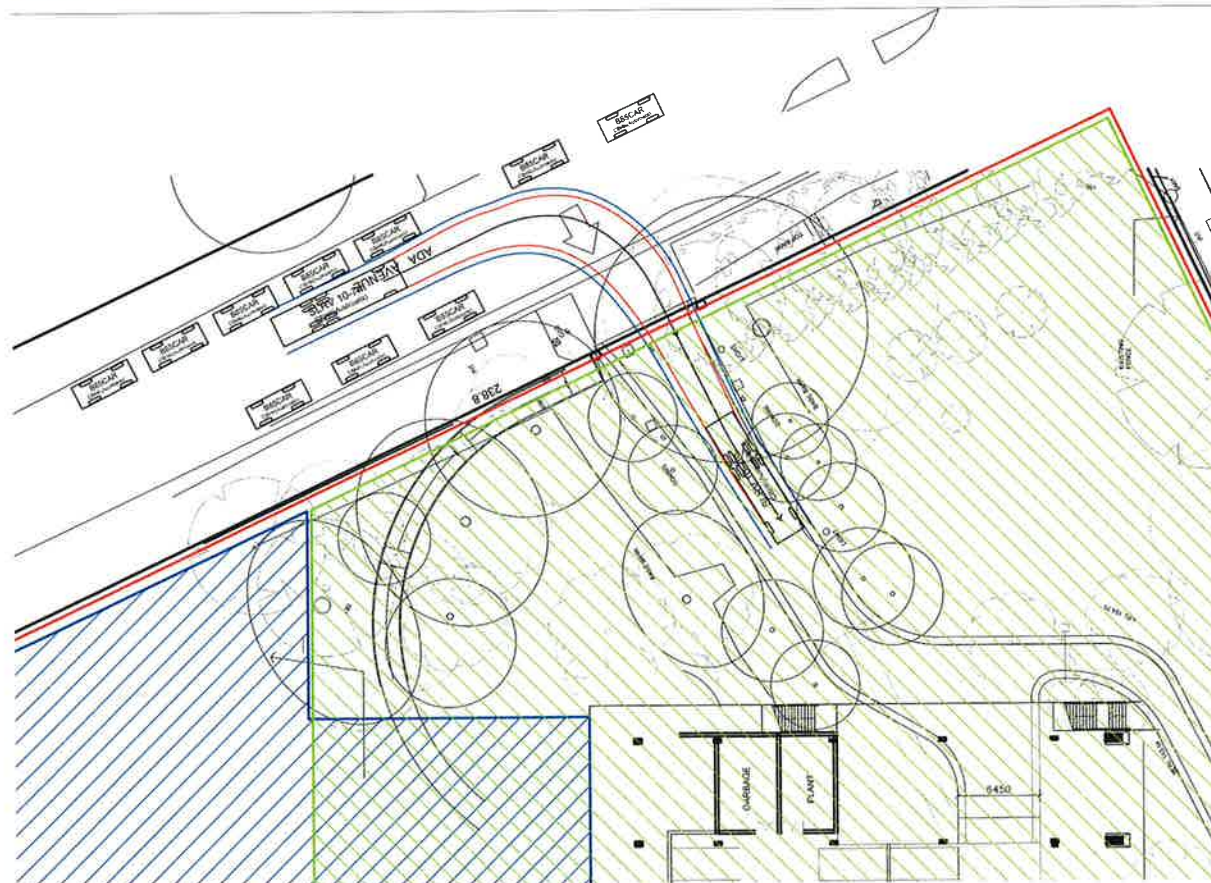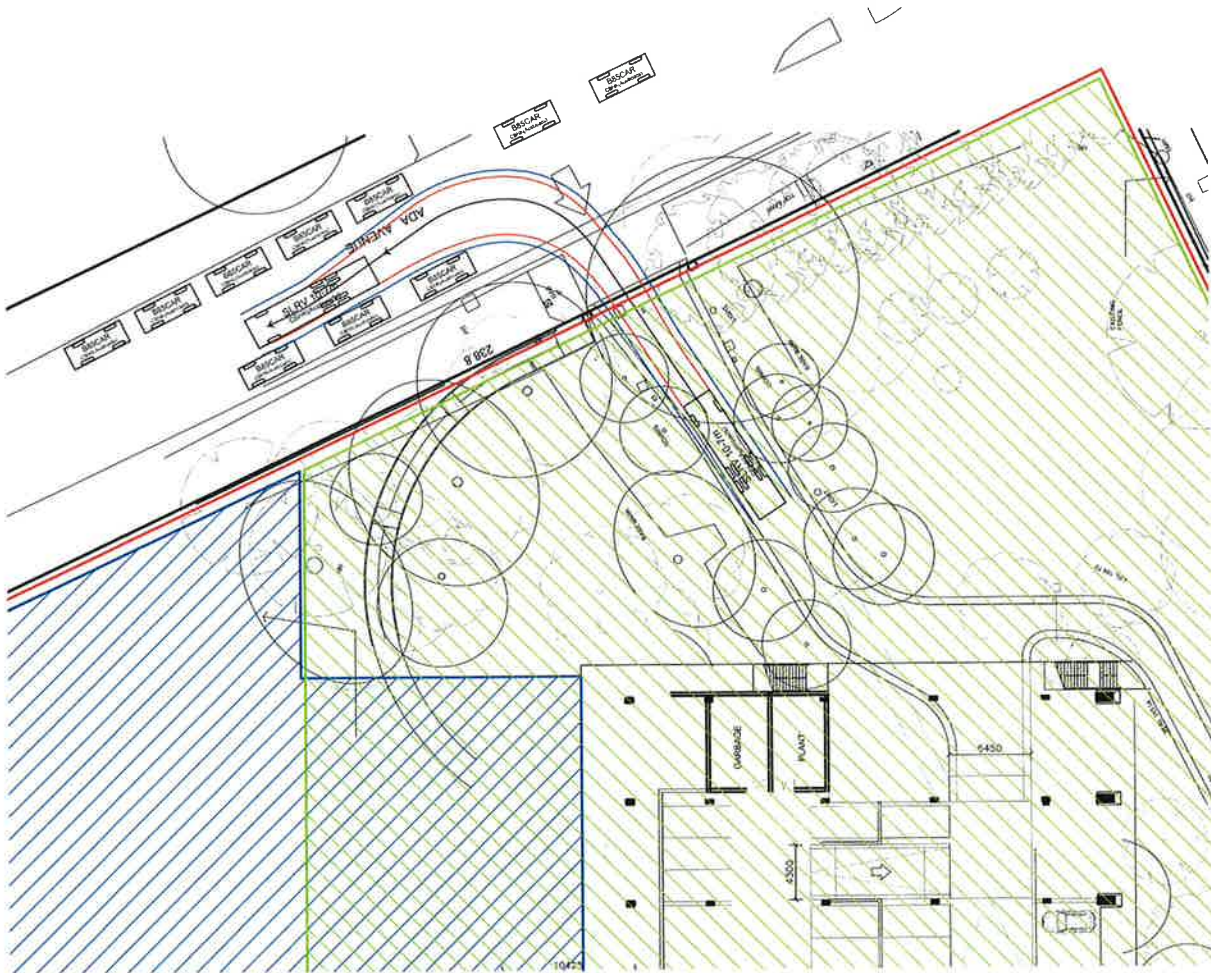

--	---	--	---	---------------------	---	---	---	---

