



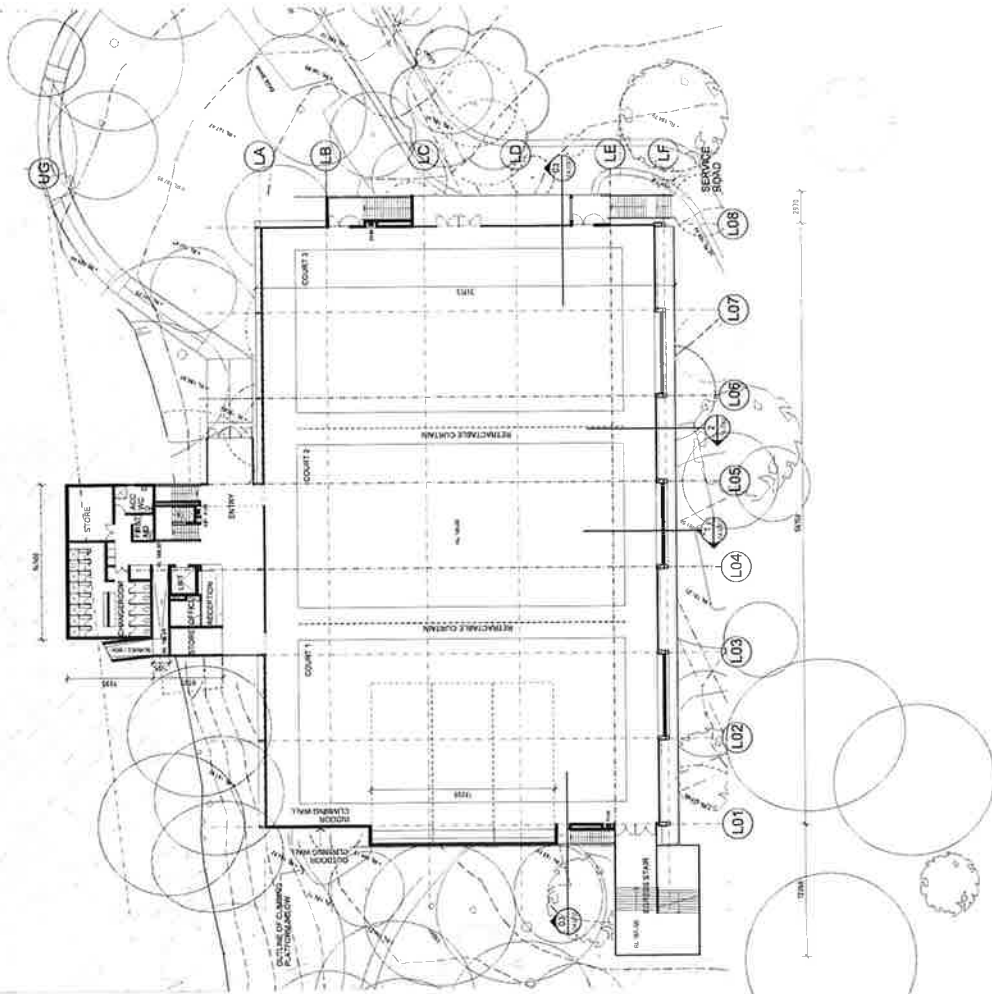

2 LEVEL 2

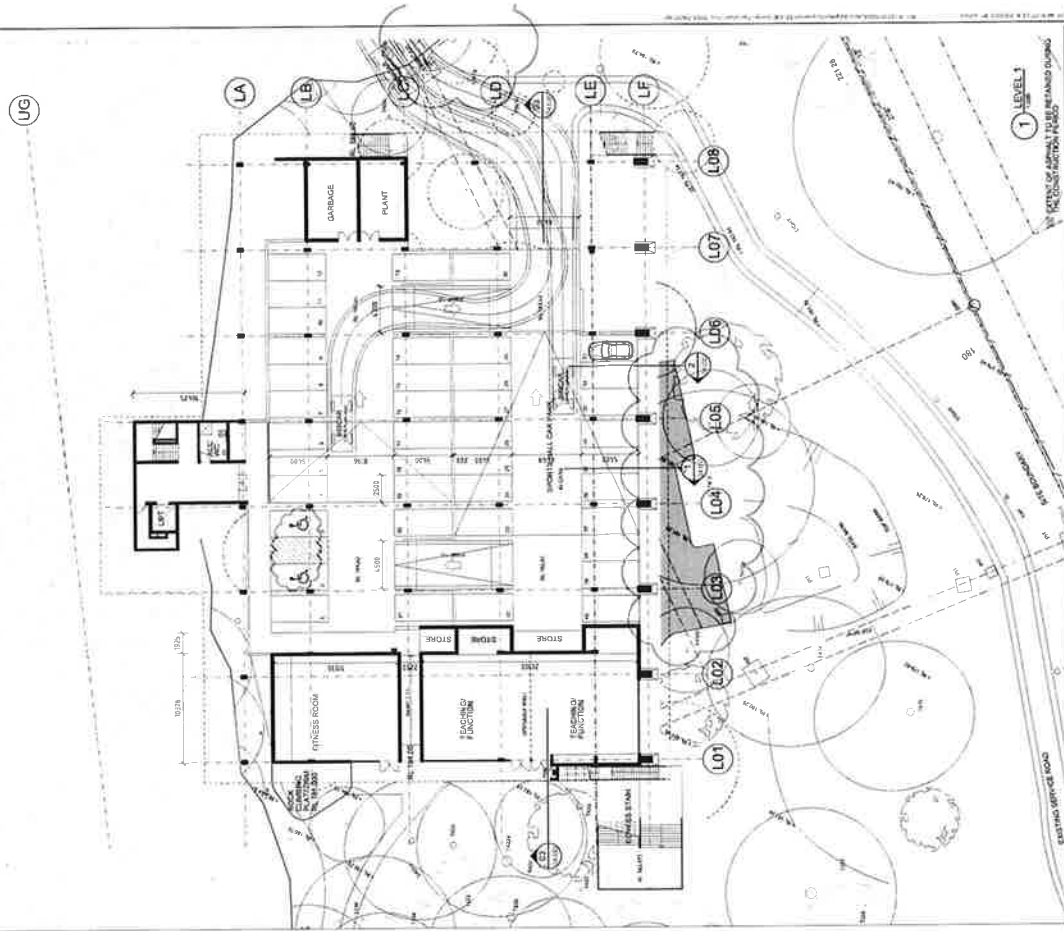

1 LEVEL 1

ABBOTTSLEIGH

ABBOTTSLEIGH
MULTI-PURPOSE HALL
(MPH), CAR PARK AND
SPORTS FIELD


PLAN
LEVEL 1 AND LEVEL 2

DA2101 11

AJ+C
ARCHITECTS

NOT FOR CONSTRUCTION

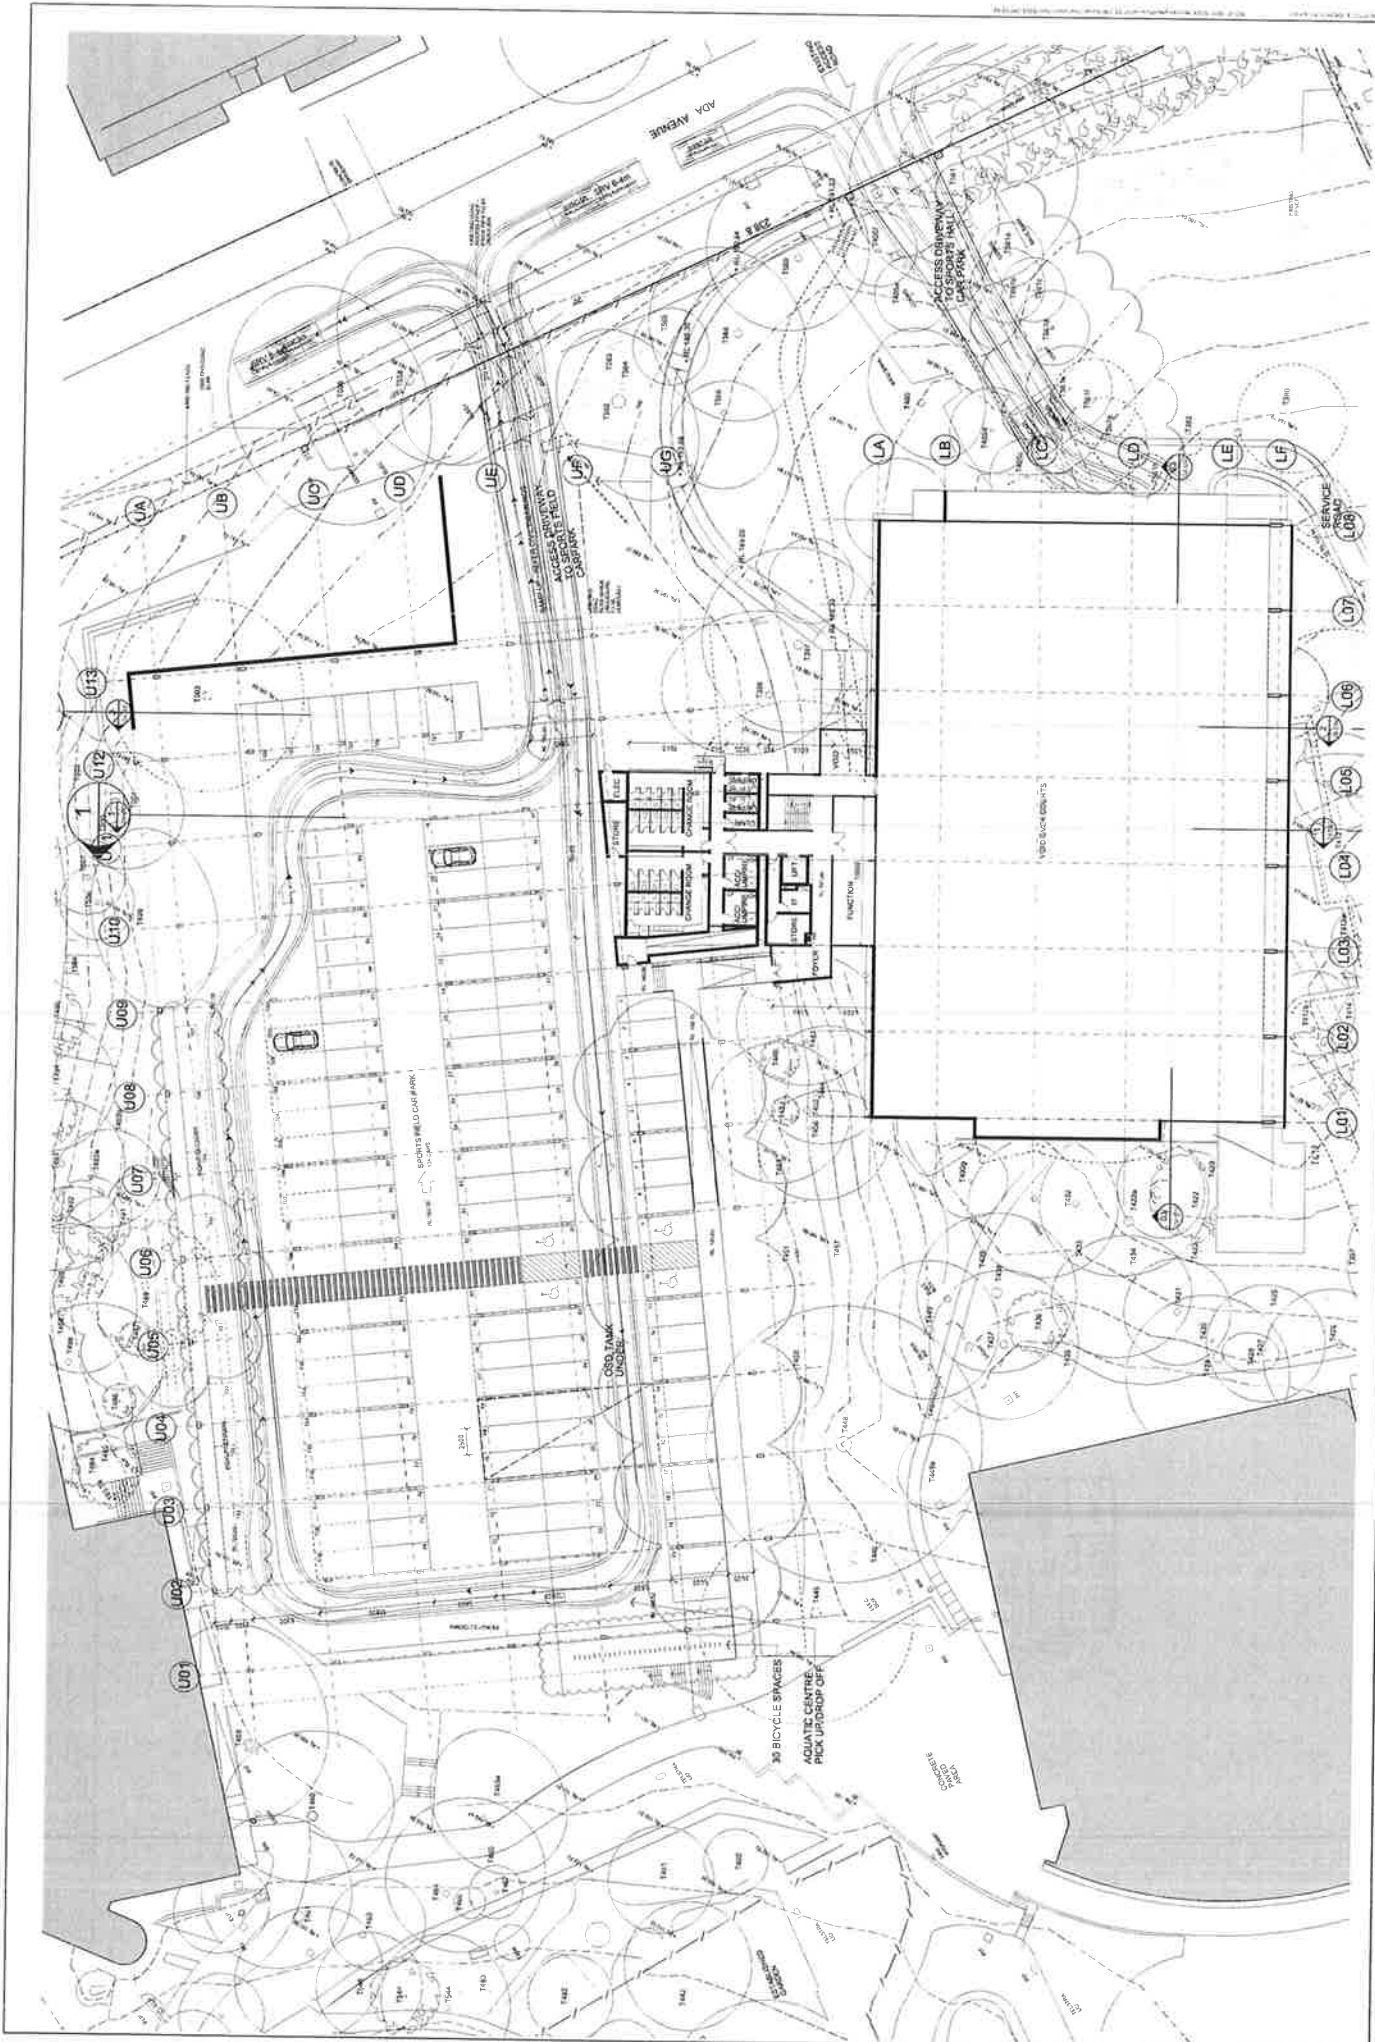

ABBOTSLEIGH

AJ+C

Architects




PLAN


LEVEL 3

DA2102 13

Scale: 1:500

NOT FOR CONSTRUCTION


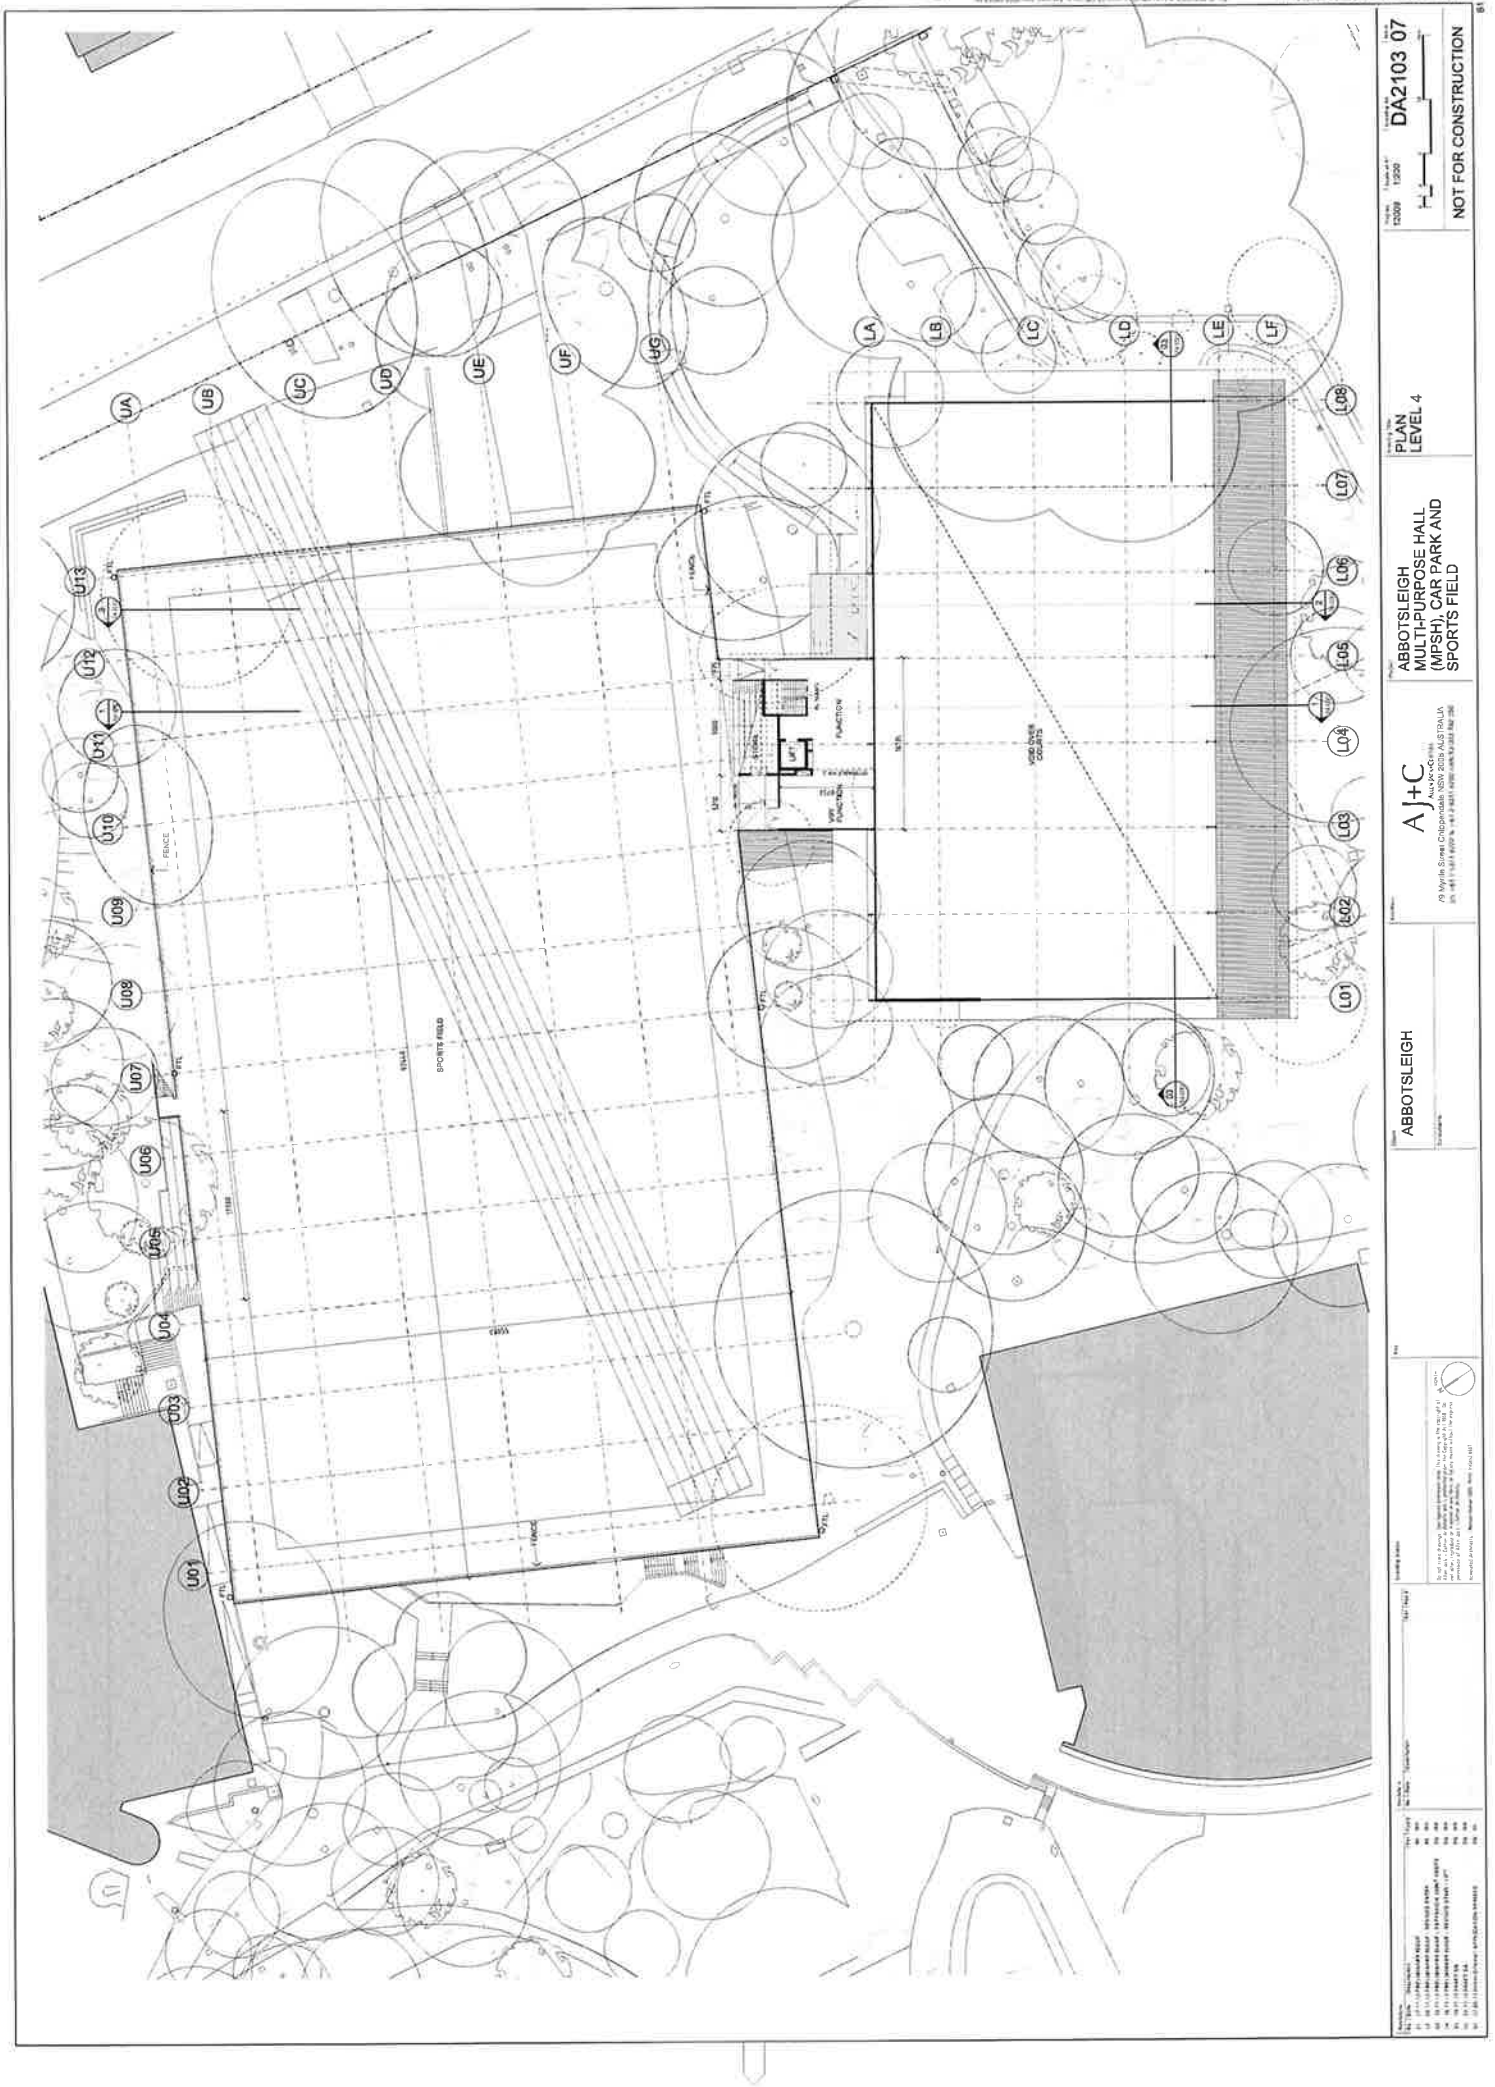

DA2103 07
NOT FOR CONSTRUCTION

PLAN
LEVEL 4

ABBOTTSLEIGH
MULTIPURPOSE HALL
(MPSH), CAR PARK AND
SPORTS FIELD

AJ+C
ARCHITECTS

ABBOTTSLEIGH

Drawing No: DA2103 07


