

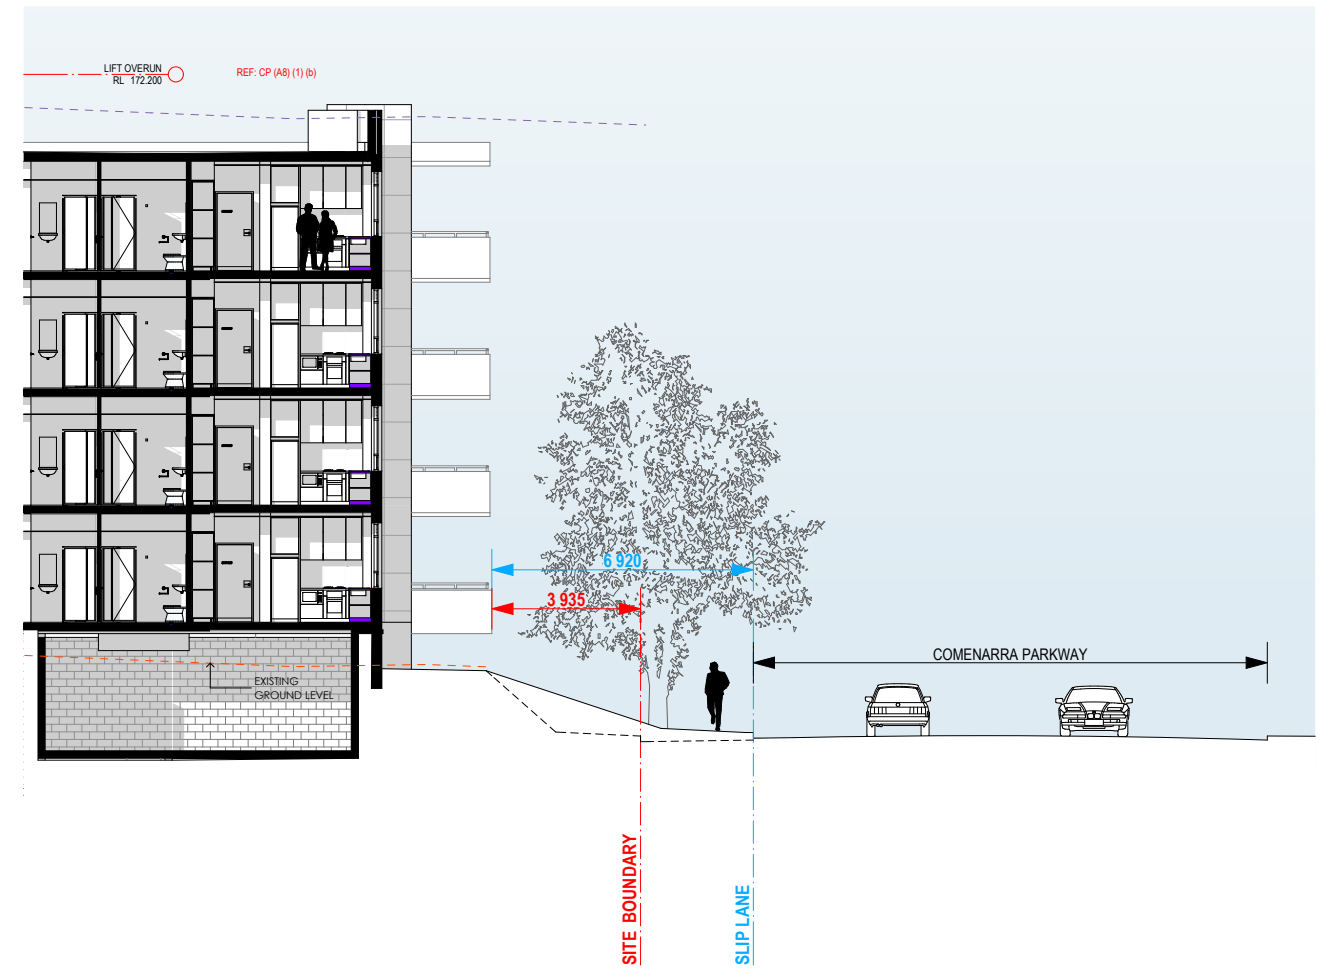


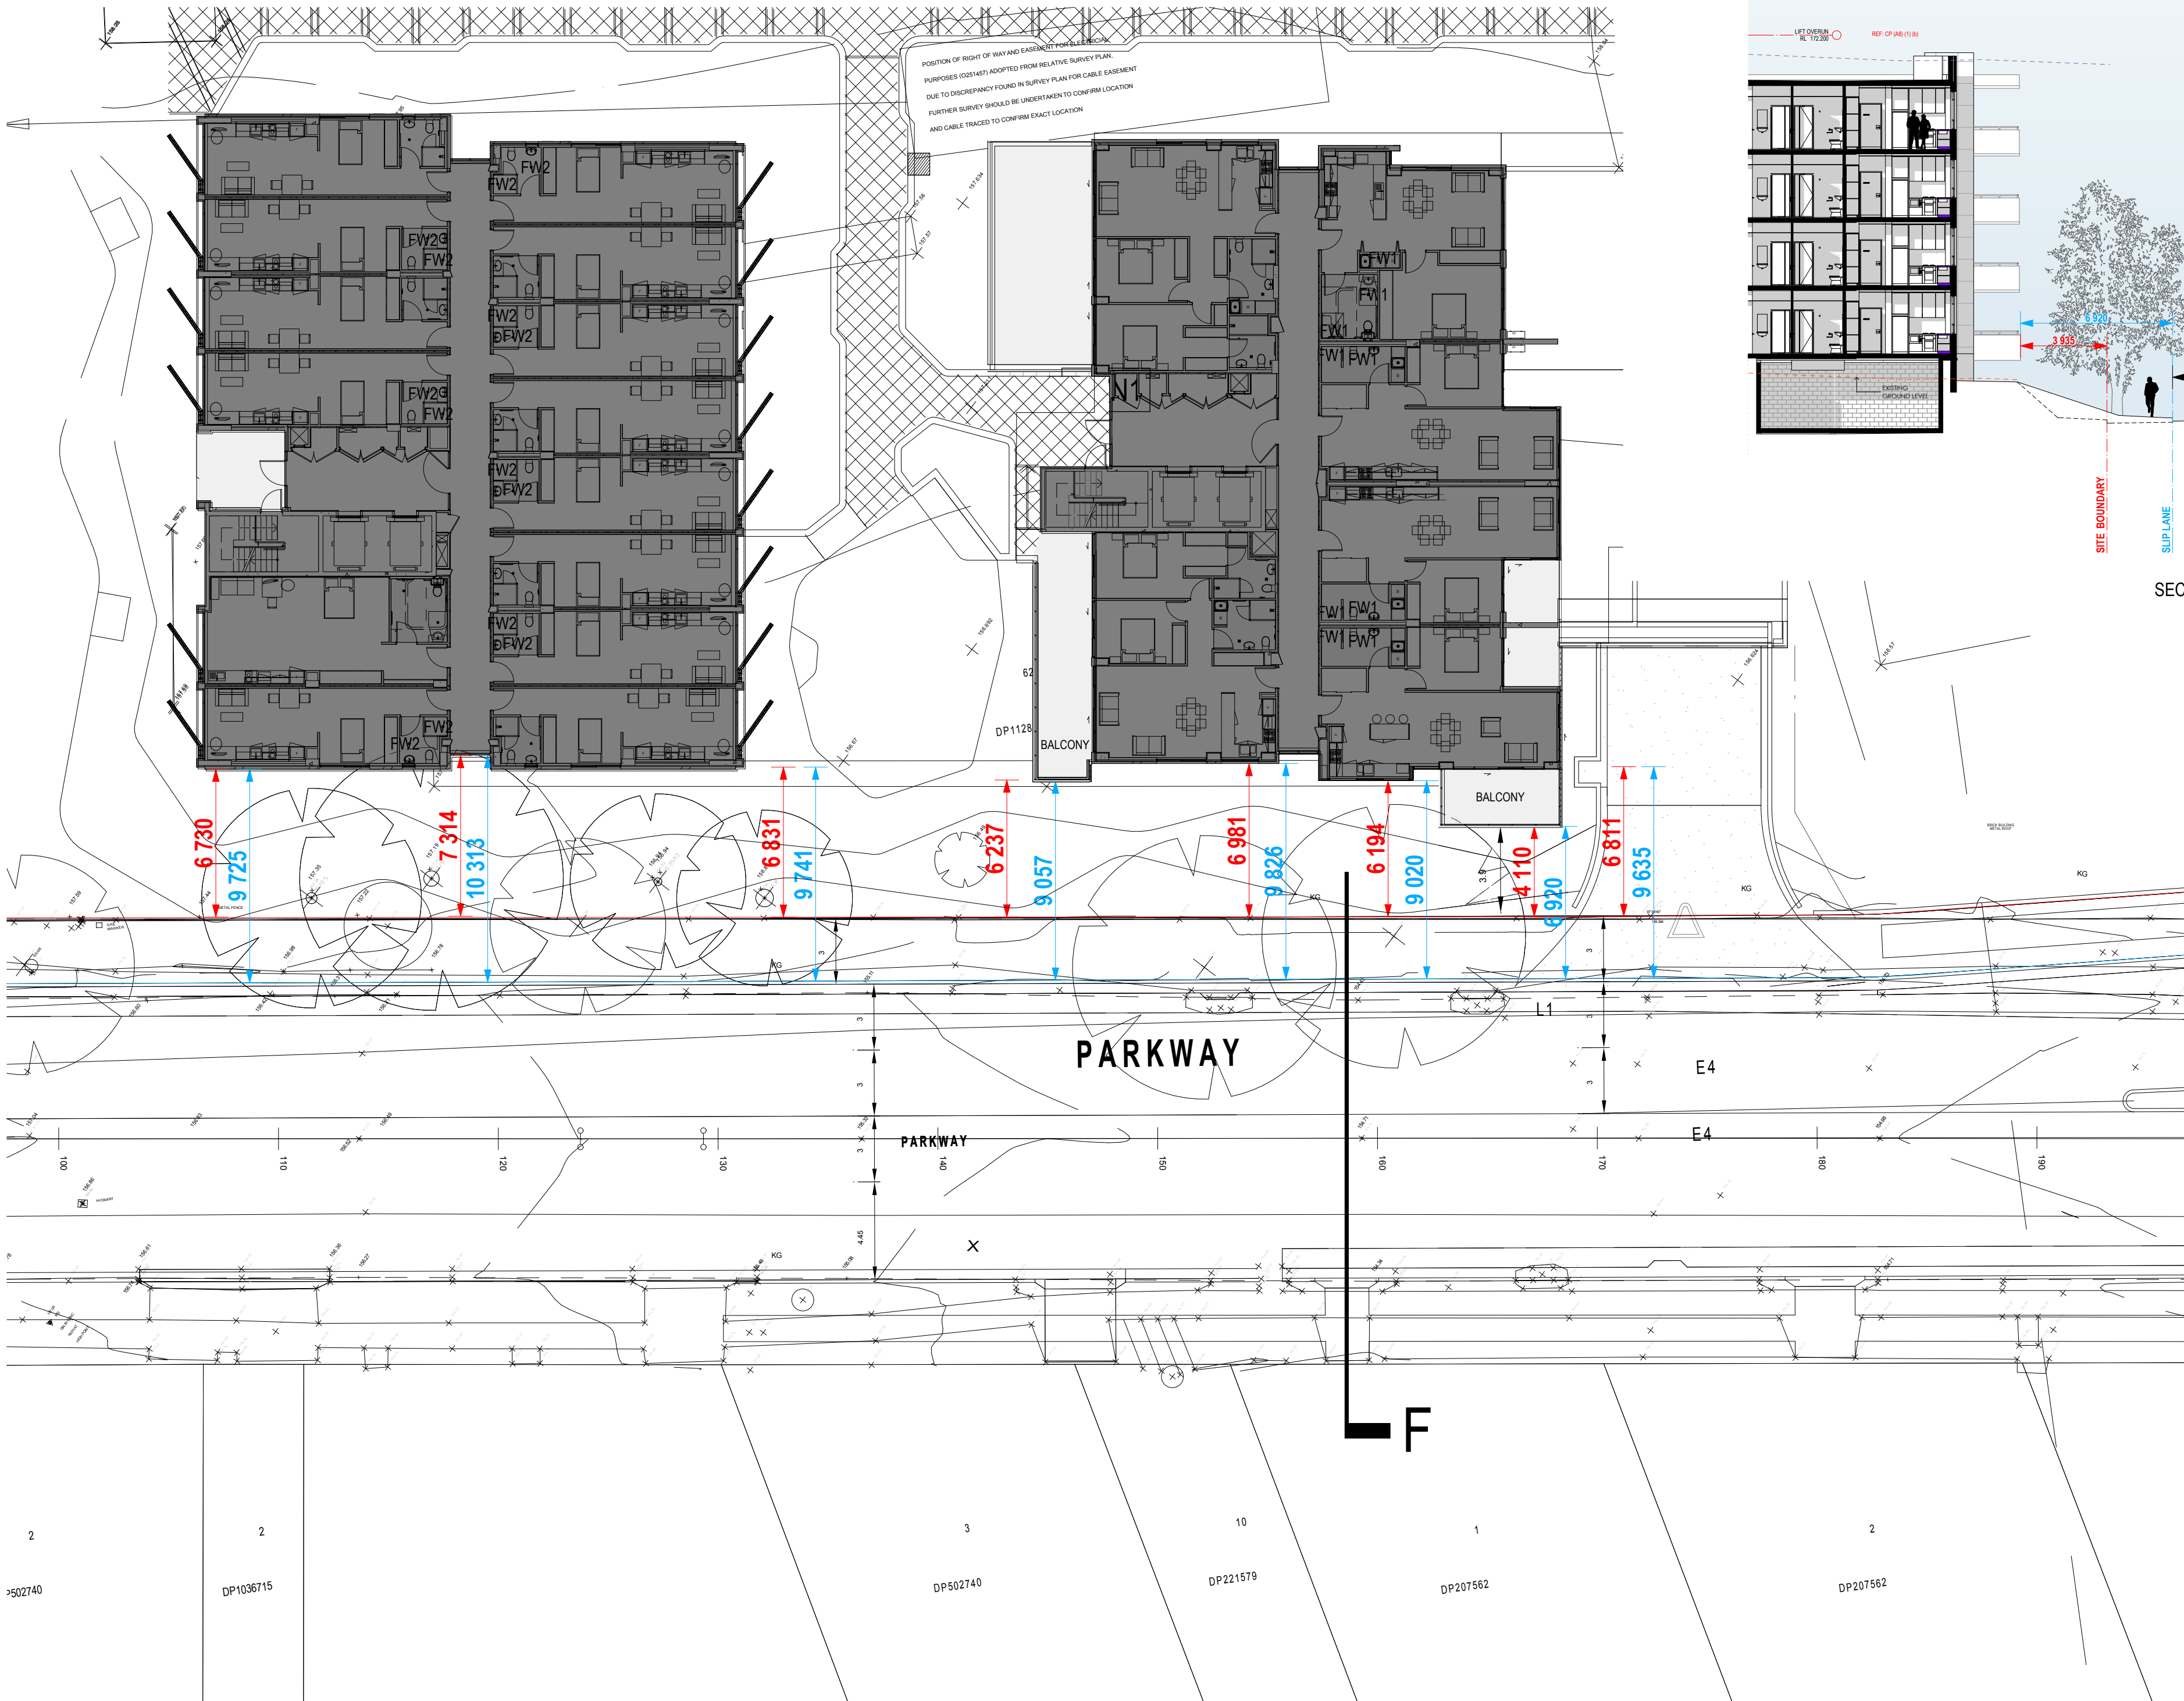

SECTION F - SLIP LANE SECTION

- SITE BOUNDARY
- SLIP LANE

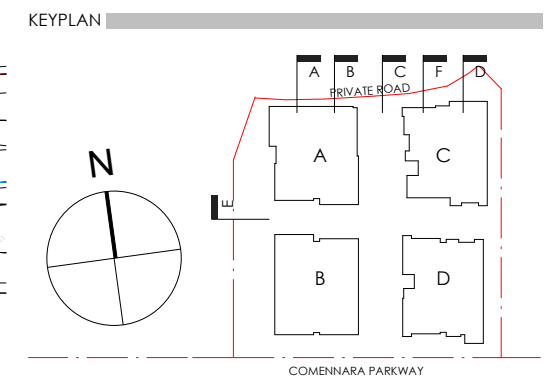

ARCHITECT
MBMO
ARCHITECTS
188 Willoughby Rd
Crow's Nest NSW 2065
ABN 90 150 671 051
NSW Nominated Architect: Cameron Martin 9194

T +61 2 9439 6622
info@mbmo.com.au
www.mbmo.com.au

DEVELOPMENT MANAGER/CLIENT
SEVENTH DAY ADVENTIST CHURCH

PROJECT
SPD RESIDENTIAL
185 Fox Valley Road
Wahroonga
DRAWING NAME
SETBACK FROM KERB

SCALE 1:200	DRAWN @A2 MS	DA-49
QA SO	PLOTDATE 16/07/2015	JOB No 11042
		ISSUE [C]

11042 CR 02d.pln