
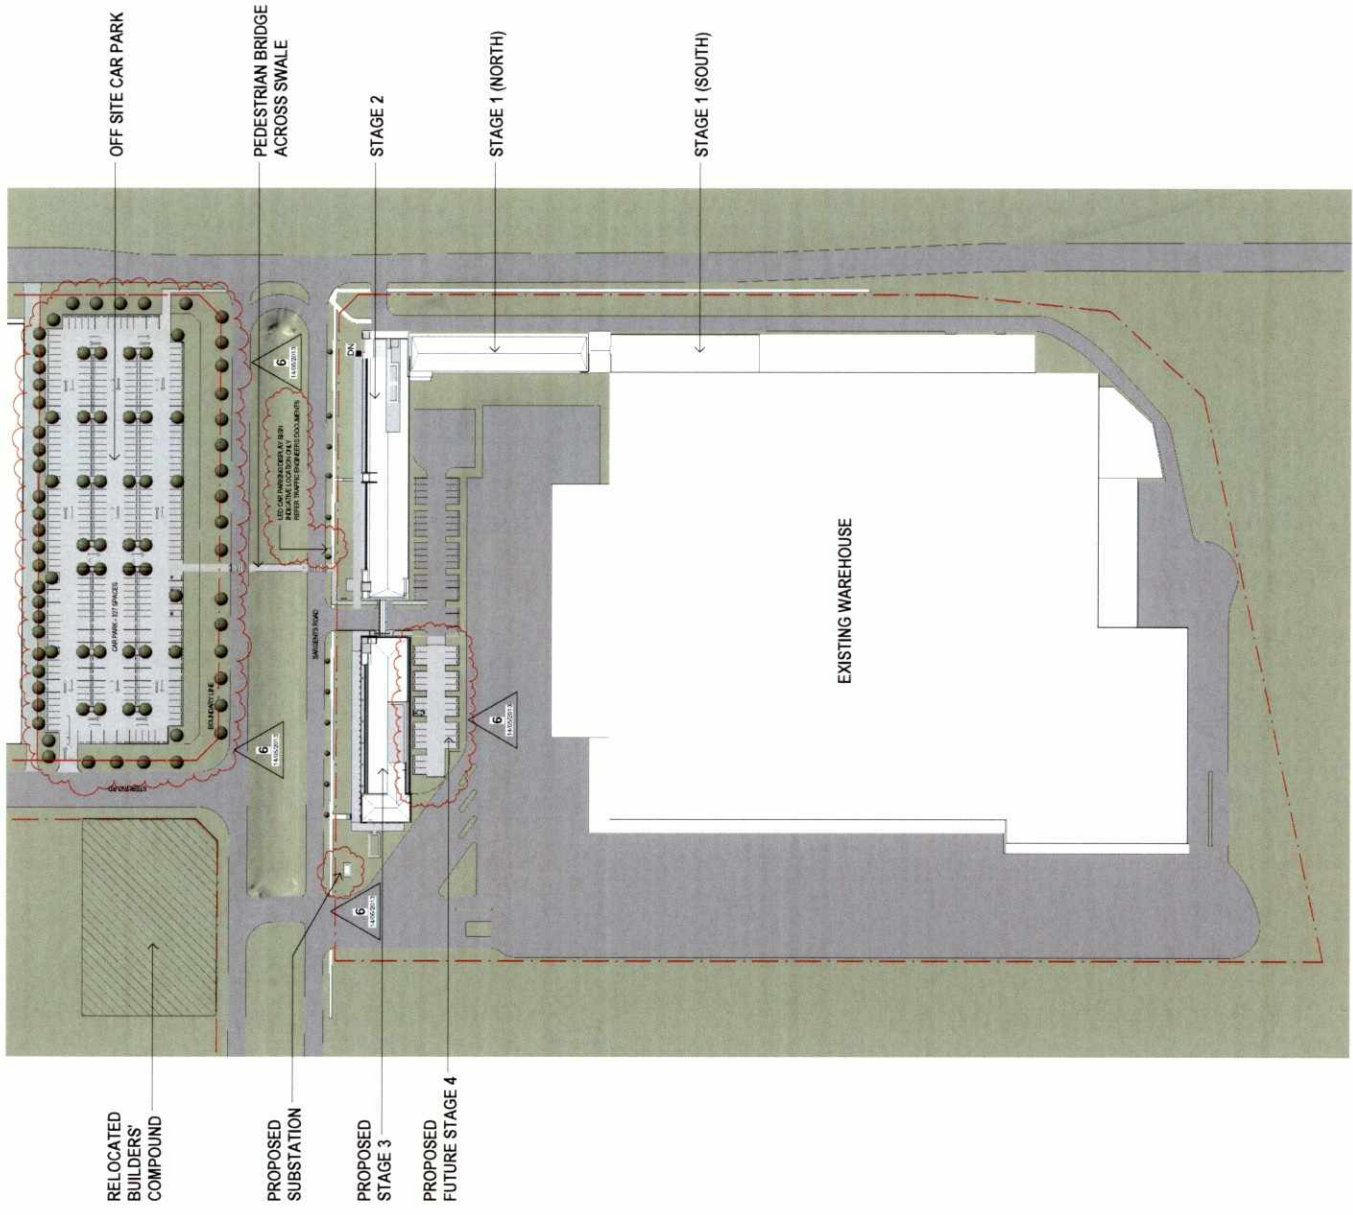


NOTES


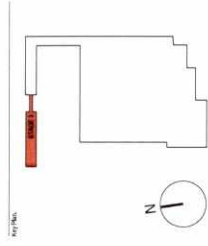

1 PROPOSED SITE PLAN
DA-201 1 1000

DA SUBMISSION

[illegible]

woodheadTM

343 Pacific Highway
North Sydney NSW 2060
T +612 9564 5000
F +612 9564 5083
ABN 61 007 747 748
www.woodhead.com.au


Checked	_____	Director	_____
Drawing Coordinator	_____		
Drawing Director Approval	_____		
Project Description	_____		




Project Number: 13.2017.02
 Drawing Title: SITE PLAN
 Scale: 1:1000

DA-002	6
--------	---

NOTES

This drawing is copyright and the property of WOODHEAD and must not be used without written authorization. Do not scale this drawing. All dimensions are to be verified in the unit. Any discrepancies reported before commencement of any work or shop drawings.

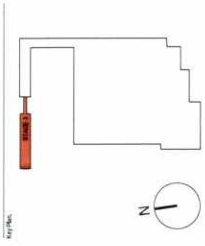

Approach from Sargents Road looking west towards site
Street elevation of adjoining stage 2 building
Looking past rear of stage 2 towards main entrance
View of site from Sargents Road with warehouse beyond
View of site from loading dock entry looking east



ALDI FOODS
(A LIMITED PARTNERSHIP)

woodhead™

343 Pacific Highway
North Sydney NSW 2060
T +612 9954 9500
F +612 9954 9583
ABN 51 007 747 748
www.woodhead.com.au


Checked	Checker
Drawing Coordinator	
Drawing Director Approval	

Project Description
ALDI MINCHBURY HEADQUARTERS EXTENSION
1 Sargents Road
Minchbury, NSW 2770

Project Number: 12-20060-02
Drawing Title: SITE ANALYSIS PLAN
Scale:


Drawing Number	Original Size	Issue
----------------	---------------	-------

DA 011 2

DA SUBMISSION



DA 011

2

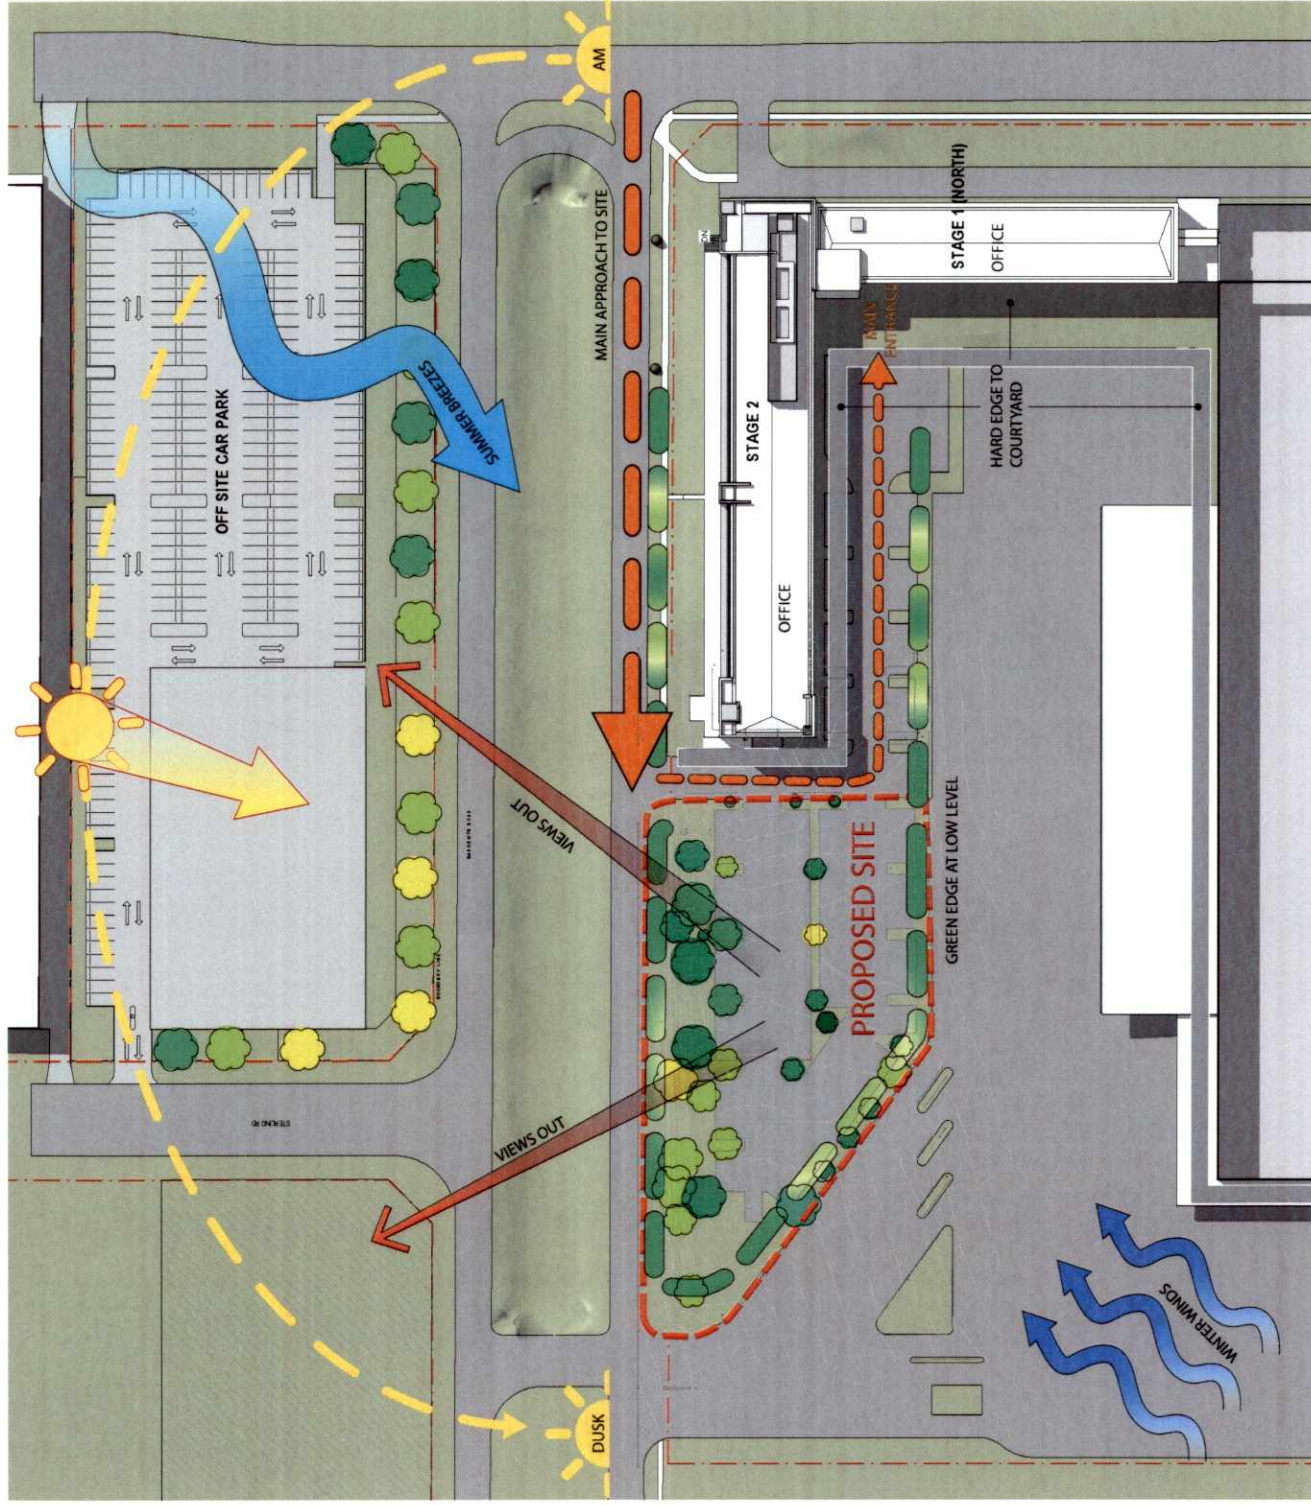

NOTES


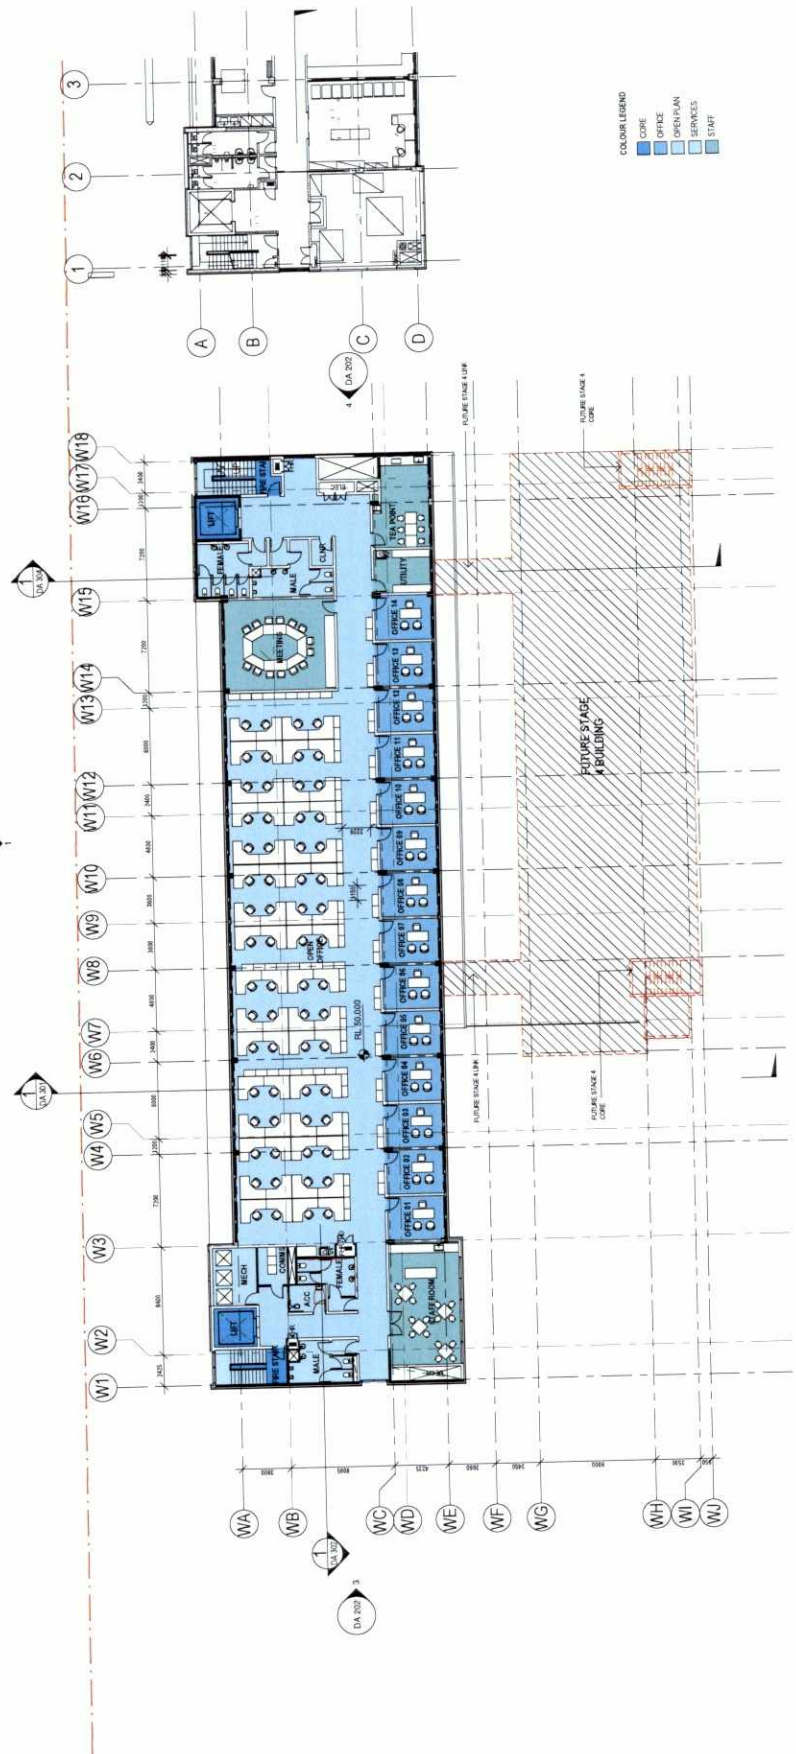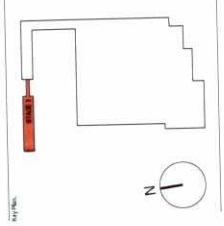

COLOR LEGEND

■	CORE
■	OFFICE
■	OPEN PLAN
■	SERVICES
■	STAFF

AREA CALCULATIONS:

GFA OFFICES: 1189 m²
PLANT ROOMS: 41 m²

SEATING COUNT - STAGE 3

	CURRENT	PROPOSED
OFFICES	-	14
WORK STATIONS	-	64
TOTAL SEATS	-	78

STORAGE COUNT

	CURRENT	PROPOSED
STORAGE UNITS	-	85

DA SUBMISSION

1 UPPER GROUND FLOOR PLAN

1:200



ALDI FOODS

woodhead™

343 Pacific Highway
North Sydney NSW 2060
P 02 9550 6000
F 02 9550 6000
WWW.WOODHEAD.COM.AU

Head Office: 343 Pacific Highway North Sydney NSW 2060


NOTES

1. All dimensions are in millimetres unless otherwise stated.
2. All dimensions are to the centre line of the wall or face of the slab unless otherwise stated.
3. All dimensions are to the face of the wall or face of the slab unless otherwise stated.

Key Plan



COLOR LEGEND


AREA CALCULATIONS:

GFA: 1189 m2
LINK: 39 m2
PLANT ROOMS: 41m2

SEATING COUNT - STAGE 3

	CURRENT	PROPOSED
OFFICES	-	14
WORK STATIONS	-	64
TOTAL SEATS	-	78

STORAGE COUNT

	CURRENT	PROPOSED
STORAGE UNITS	-	85

1:200 Scale

DA SUBMISSION

DA 104

1 FLOOR PLAN LEVEL 2
1:200



ALDI FOODS
ALDI LIMITED

woodhead.

343 Pacific Highway
North Sydney NSW 2060
T +61 2 9554 9500
F +61 2 9554 9503
www.woodhead.com.au



NOTES


Key Plan

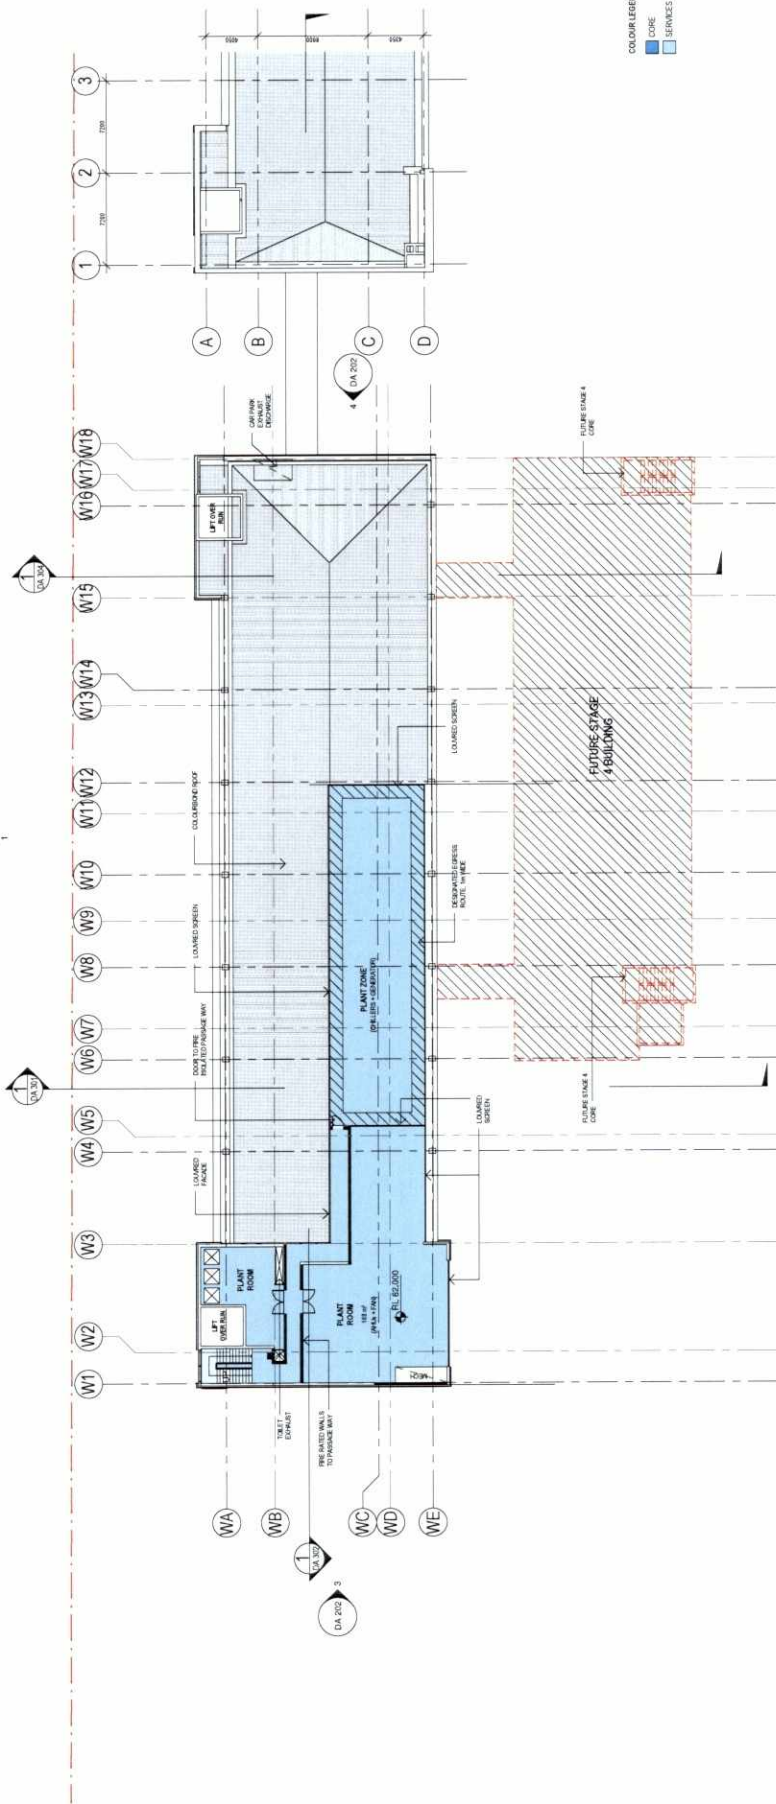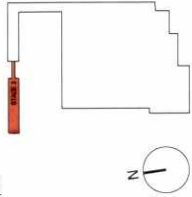

1 ROOF PLAN - PLANT ZONE
1:200

1:200 0 2m 4m 6m 8m 10m

DA SUBMISSION

DA 105

DA 105



ALDI FOODS

woodhead
343 Pacific Highway
North Sydney NSW 2060
T +612 9564 9500
F +612 9564 9503
www.woodhead.com.au

Project Status: DA SUBMISSION



Client: Aldi
Design: Woodhead
Project Manager: ALDI FOODS (AUSTRALIASIA PACIFIC)
Project Status: DA SUBMISSION

Project Status: DA SUBMISSION

NOTES


Key Plan

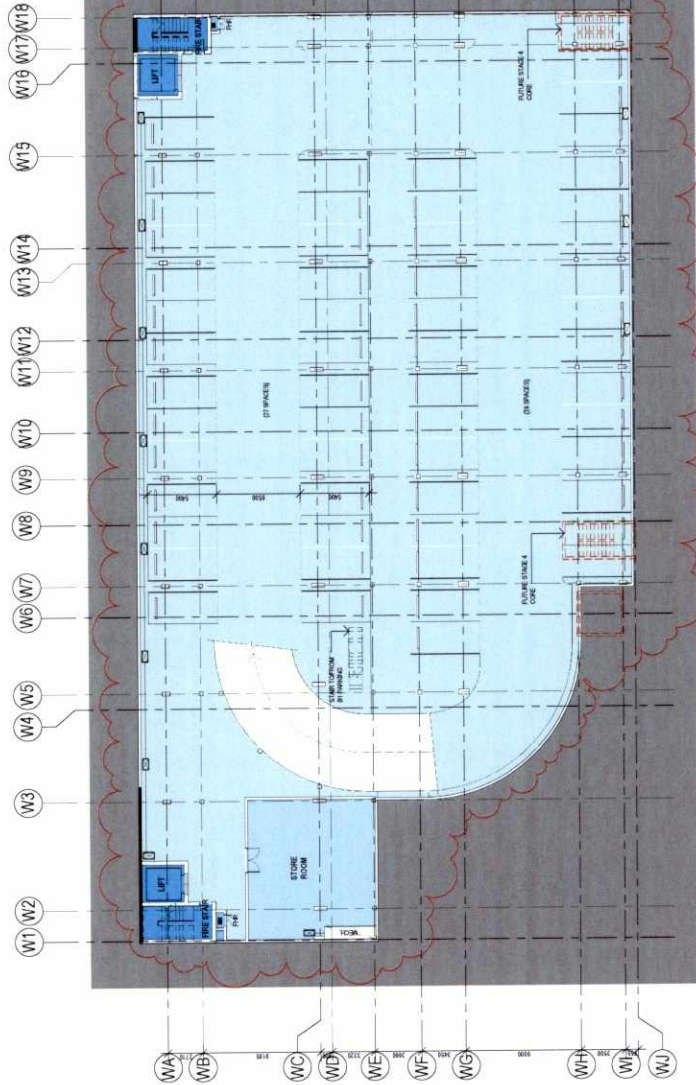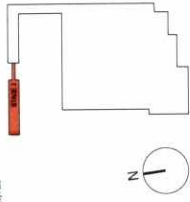

1 PARKING BASEMENT PLAN

DA-251 1:200

6 1:200

PARKING PROVISION:	
LEVEL	SPACES
B1	29
B2	27

1:200 0 2m 4m 6m 8m 10m

DA SUBMISSION

Rev	Revised Description	Date
1	Issue for construction	10/10/2013
2	Issue for construction	10/10/2013

woodhead.

343 Pacific Highway
North Sydney NSW 2060
T +61 2 9439 7478
F +61 2 9439 7479
ABN 61 007 747 748
WWW.WOODHEAD.COM.AU

Head Office: 343 Pacific Highway North Sydney NSW 2060

Checklist

Checklist

NOTES




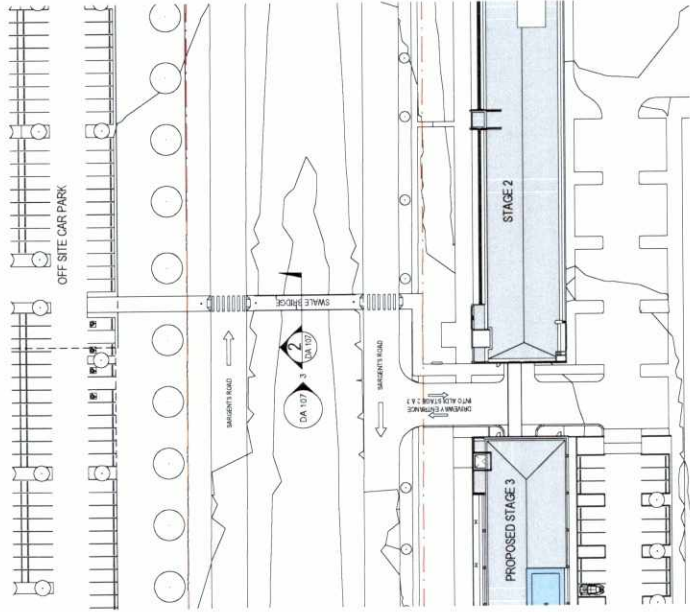


1 SWALE BRIDGE PLAN
1:500

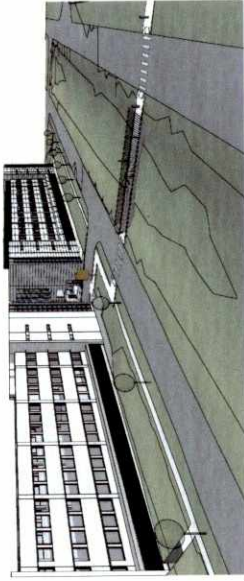

4 BRIDGE VIEW

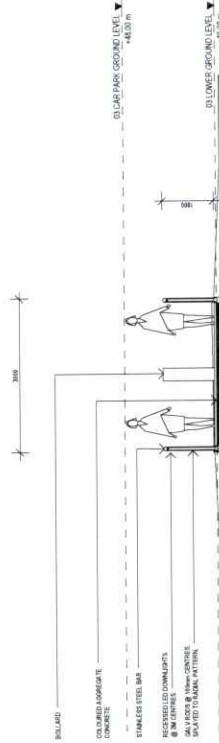

2 BRIDGE SECTION
1:50

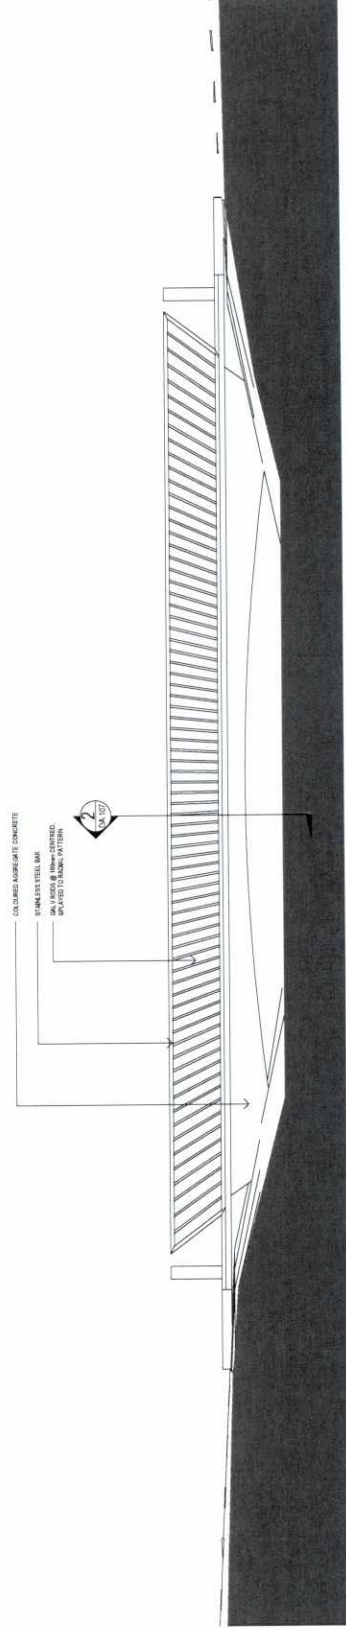



3 ELEVATION OF SWALE FOOTBRIDGE
1:50

DA SUBMISSION

NOTES


Key Plan

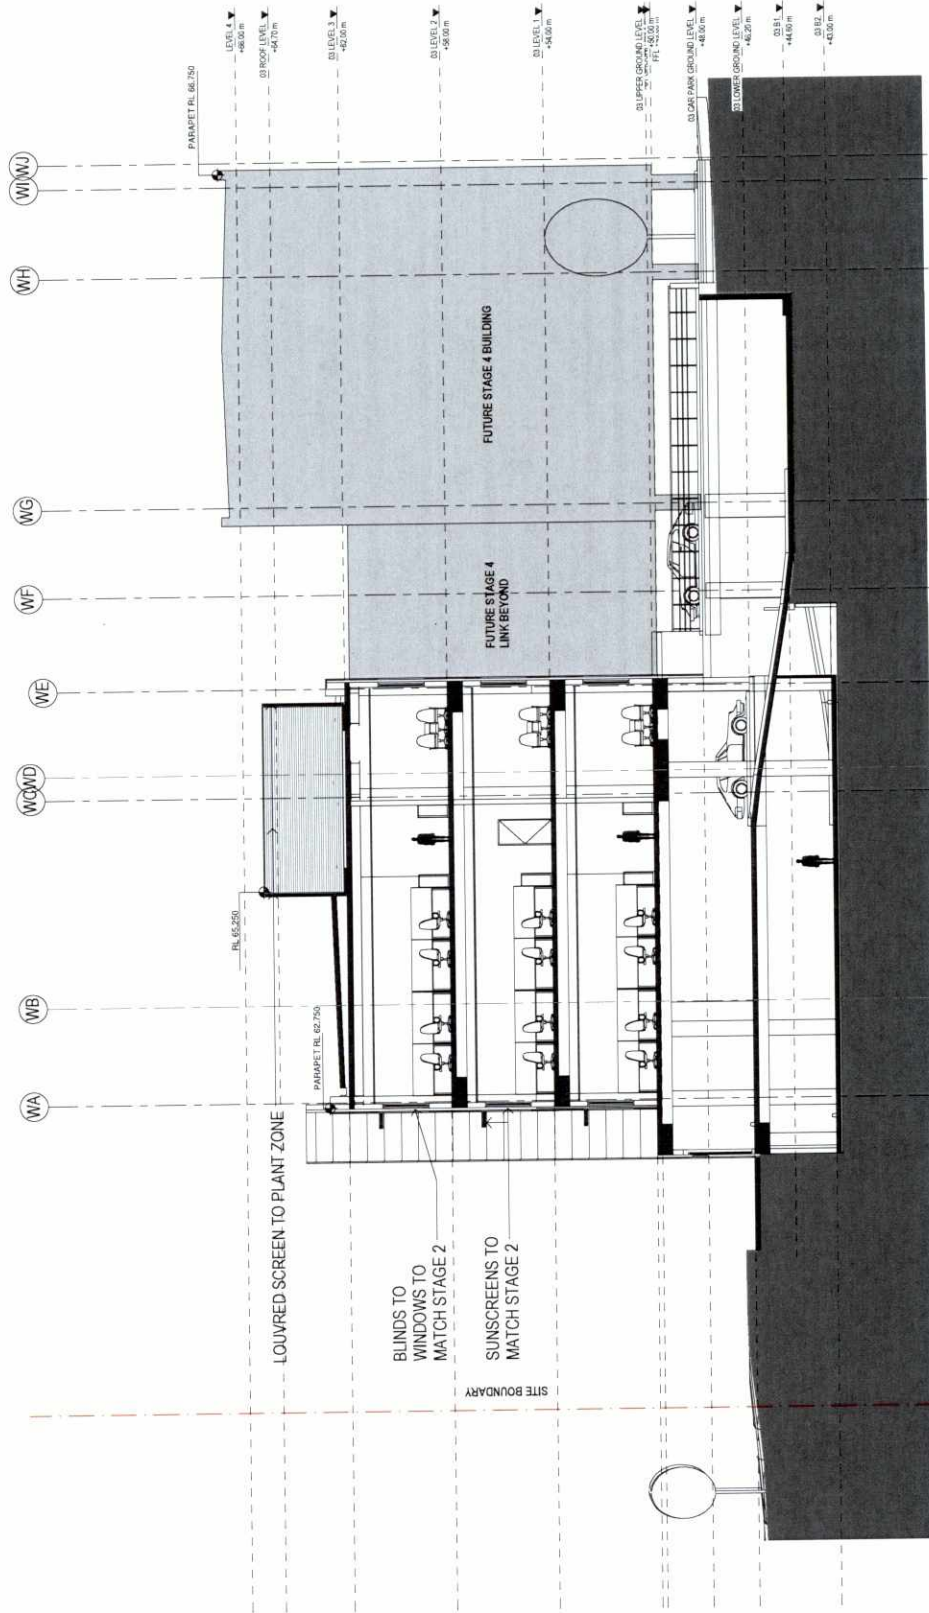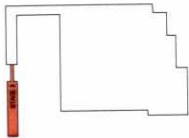

1 TYPICAL CROSS SECTION

1:100

1:100 Scale

DA SUBMISSION

Rev	Revised Description	Date
ALDI FOODS
ALDI STORES
ALDI STORES

woodhead










ALDI FOODS
(A LIMITED PARTNERSHIP)

woodhead™

34/3 Pacific Highway
North Sydney NSW 2060
T +612 9964 9600
F +612 9964 9683
ABN 61 007 747 748
www.woodhead.com.au


Checklist	Checker
Drawing Coordinator	
Drawing Director Approval	
Project Description	

ALDI MINCHINBURY HEADQUARTERS EXTENSION
1 Sargeants Road
Minchinbury NSW 2770

Project Number: 17-2066-02
Drawing Title: STAGE 3 - LONG SECTION

Original Size	Initial
---------------	---------

DA 302 2



DA SUBMISSION

DA 302

NOTES

The drawings are copyright and the property of WOODHEAD and must not be used for any other purpose without the written consent of WOODHEAD. The drawings are issued on the basis of the information provided and WOODHEAD does not accept any liability for any errors or omissions or for any consequences arising from the use of the drawings.

Key Plan

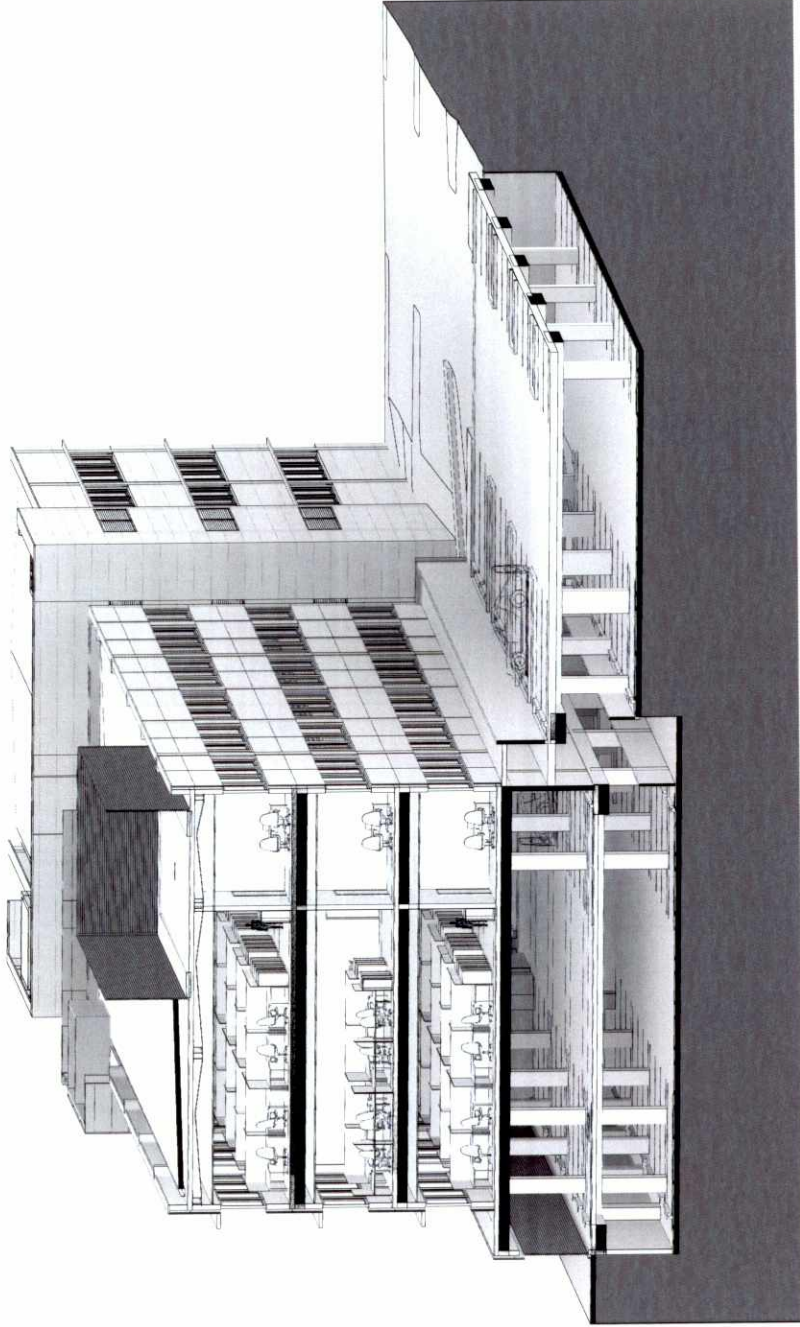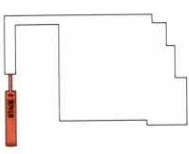

1 EXTRUDED SECTION

Revision

woodhead.

343 Pacific Highway
North Sydney NSW 2060
Australia
T +61 2 9550 6000
F +61 2 9550 6003
ABN 61 007 747 748
WWW.WOODHEAD.COM.AU

Headquarters in Sydney, NSW 2060, Australia. Contact: 02 9550 6000

Office

Project

Project Description


Project Number

Drawing Title

STAGE 3 - EXTRUDED SECTION

Original Size



DA SUBMISSION

2

NOTES


Key Plan

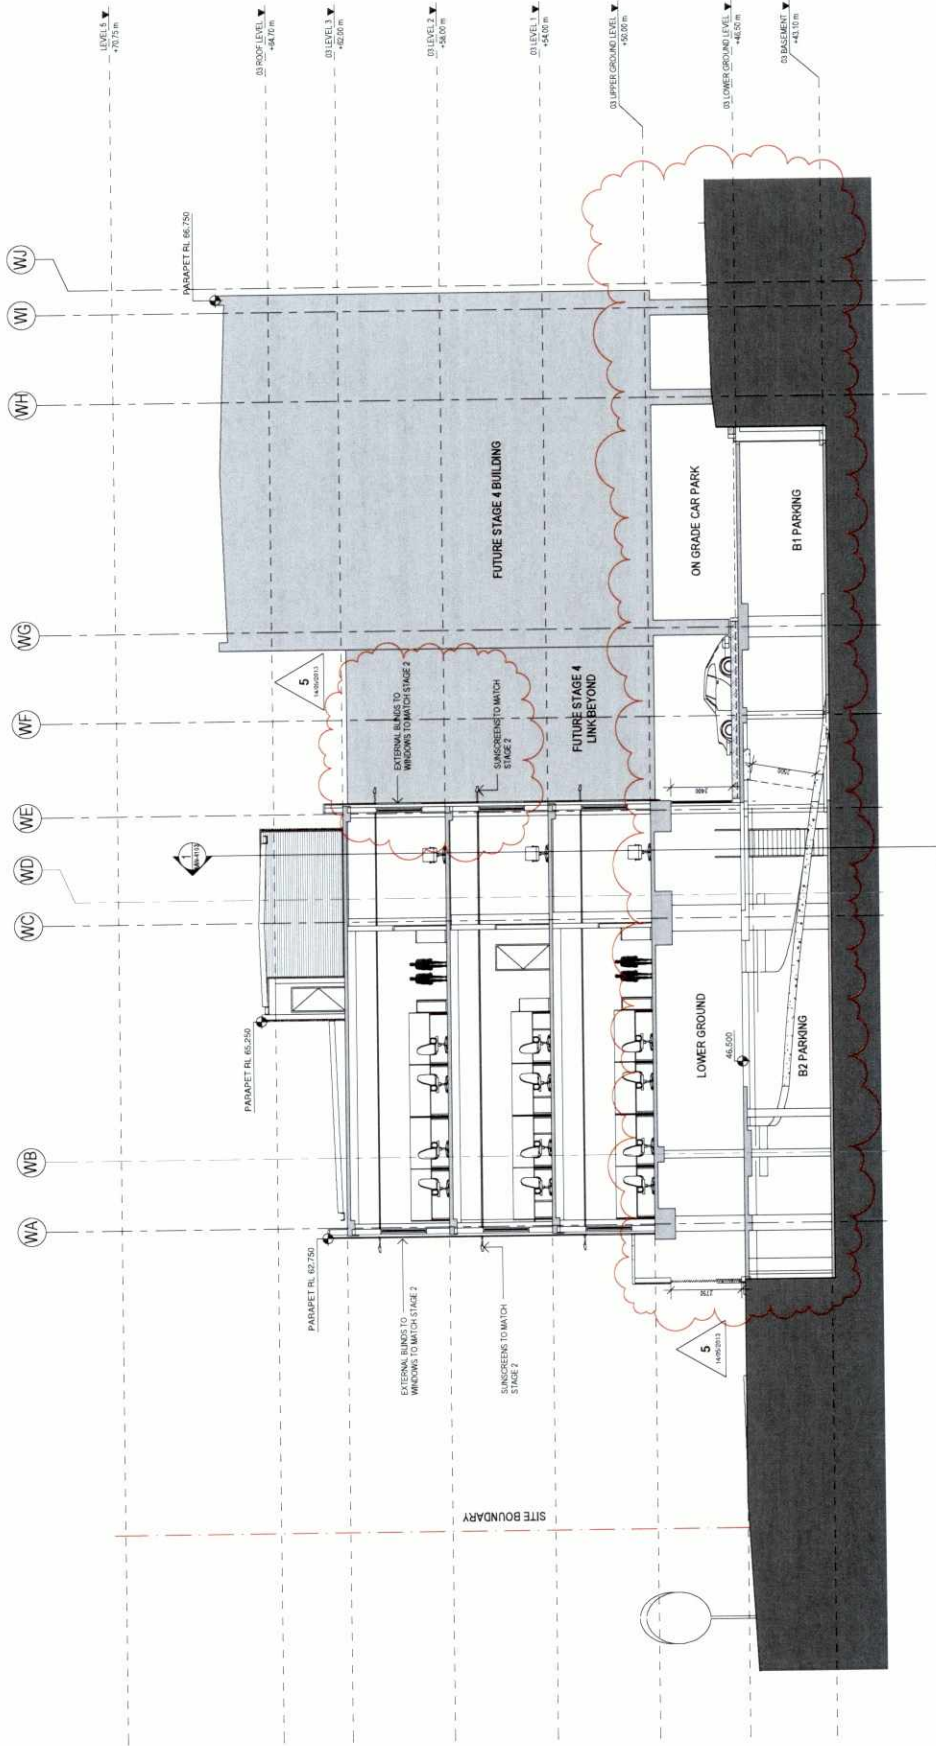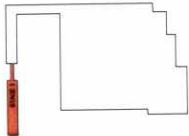



2 TYPICAL CROSS SECTION
1:100





 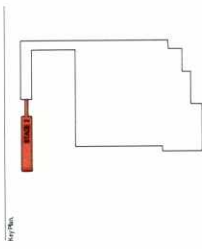

2 NORTH WEST PERSPECTIVE

(A LIMITED PARTNERSHIP)

343 Pacific Highway
North Sydney NSW 2060
T +61 2 9954 9500
F +61 2 9954 9583
ABN 61 007 747 748
www.woodhead.com.au




ALDI MINCHINGURY HEADQUARTERS EXTENSION


Drawing Title
STAGE 3 - PERSPECTIVES 01

Original Size	Issue
---------------	-------


DA 401 2

DA SUBMISSION

NOTES


Key Plan

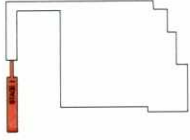





woodhead.

343 Pacific Highway
North Sydney NSW 2060
T +61 2 9554 9000
F +61 2 9554 9001
WWW.WOODHEAD.COM.AU













2 SOUTH WEST PERSPECTIVE




2 SOUTH WEST PERSPECTIVE - STAGE 4

DA SUBMISSION

NOTES


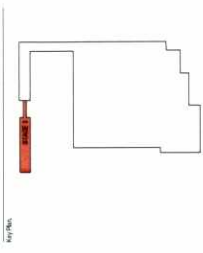

WAREHOUSE

STAGE 3


STAGE 1

STAGE 2

SWALE BRIDGE

CAR PARK

1 PERSPECTIVE C01

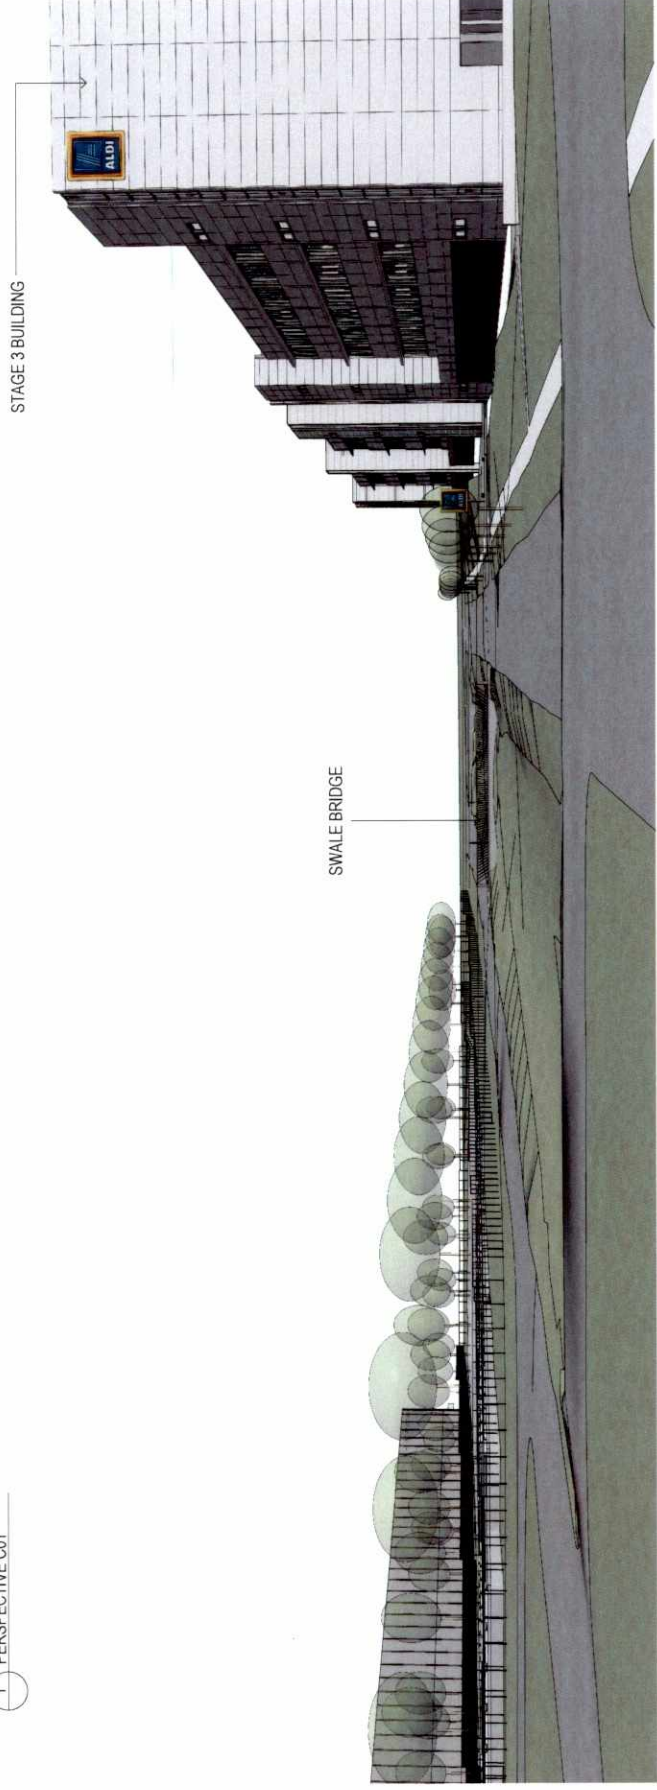

STAGE 3 BUILDING

SWALE BRIDGE

2 PERSPECTIVE C02

DA SUBMISSION



