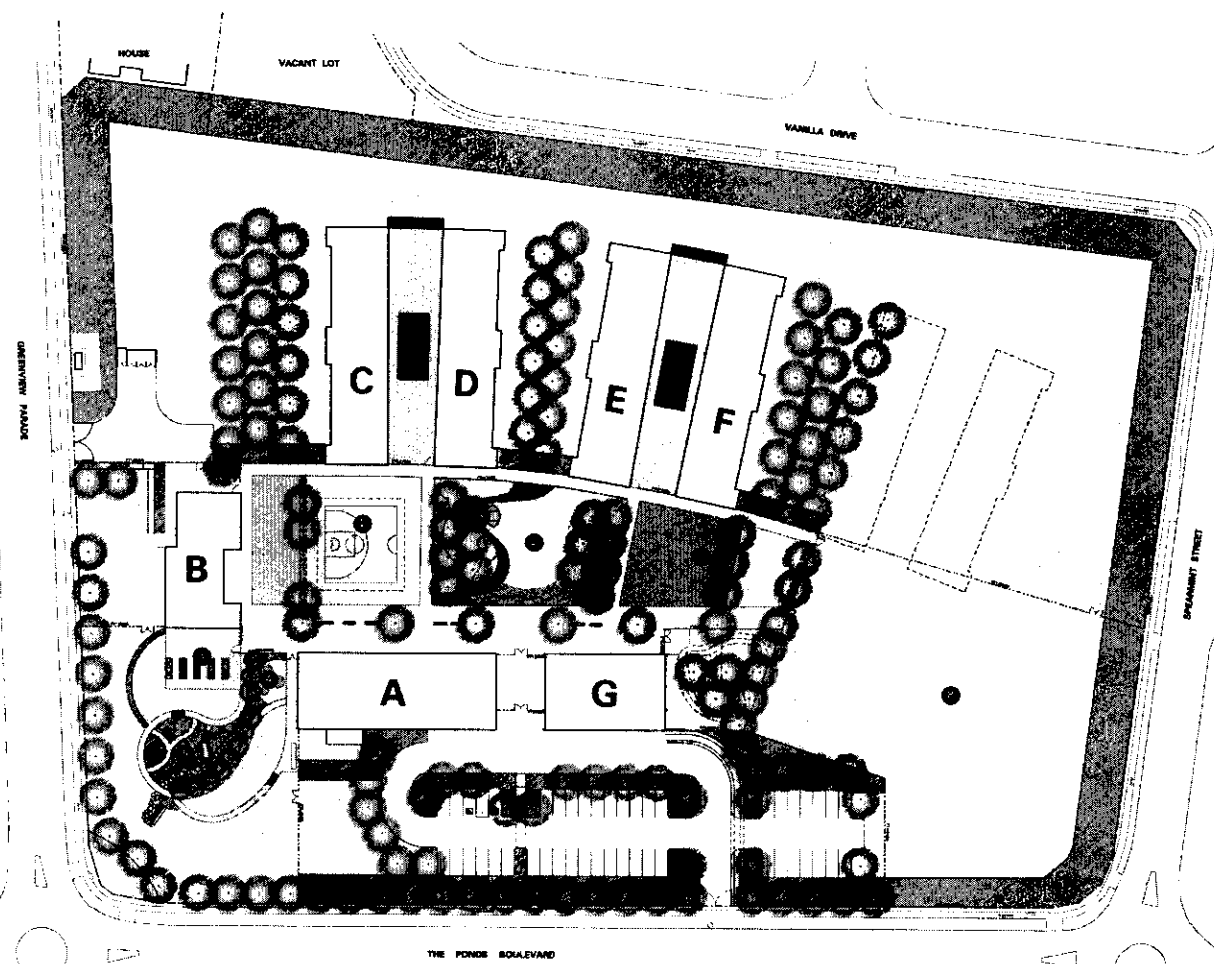


LEGEND

- Games Court
- Playground with Future Play Equipment
- Kitchen Garden
- Reading Garden
- Sensory Garden
- Golf Track
- Free Play
- Free Play Field

REVISION

NO.	DATE	COMMENTS
1	14/03/12	Final Design

ARCHITECTURAL




Public Works
Government Architects Office



PLANT SCHEDULE

	BOTANICAL NAME	COMMON NAME	HEIGHT
TREES			
FRUIT TREES			
	Citrus limon 'Eureka'	Eureka Lemon	3m
	Citrus reticulata 'Empress'	Empress Mandarin	3.5m
	Citrus sinensis 'Valencia'	Valencia Orange	3.5m
MASS PLANTED GARDEN BEDS SHRUBS AND GROUNDCOVERS			



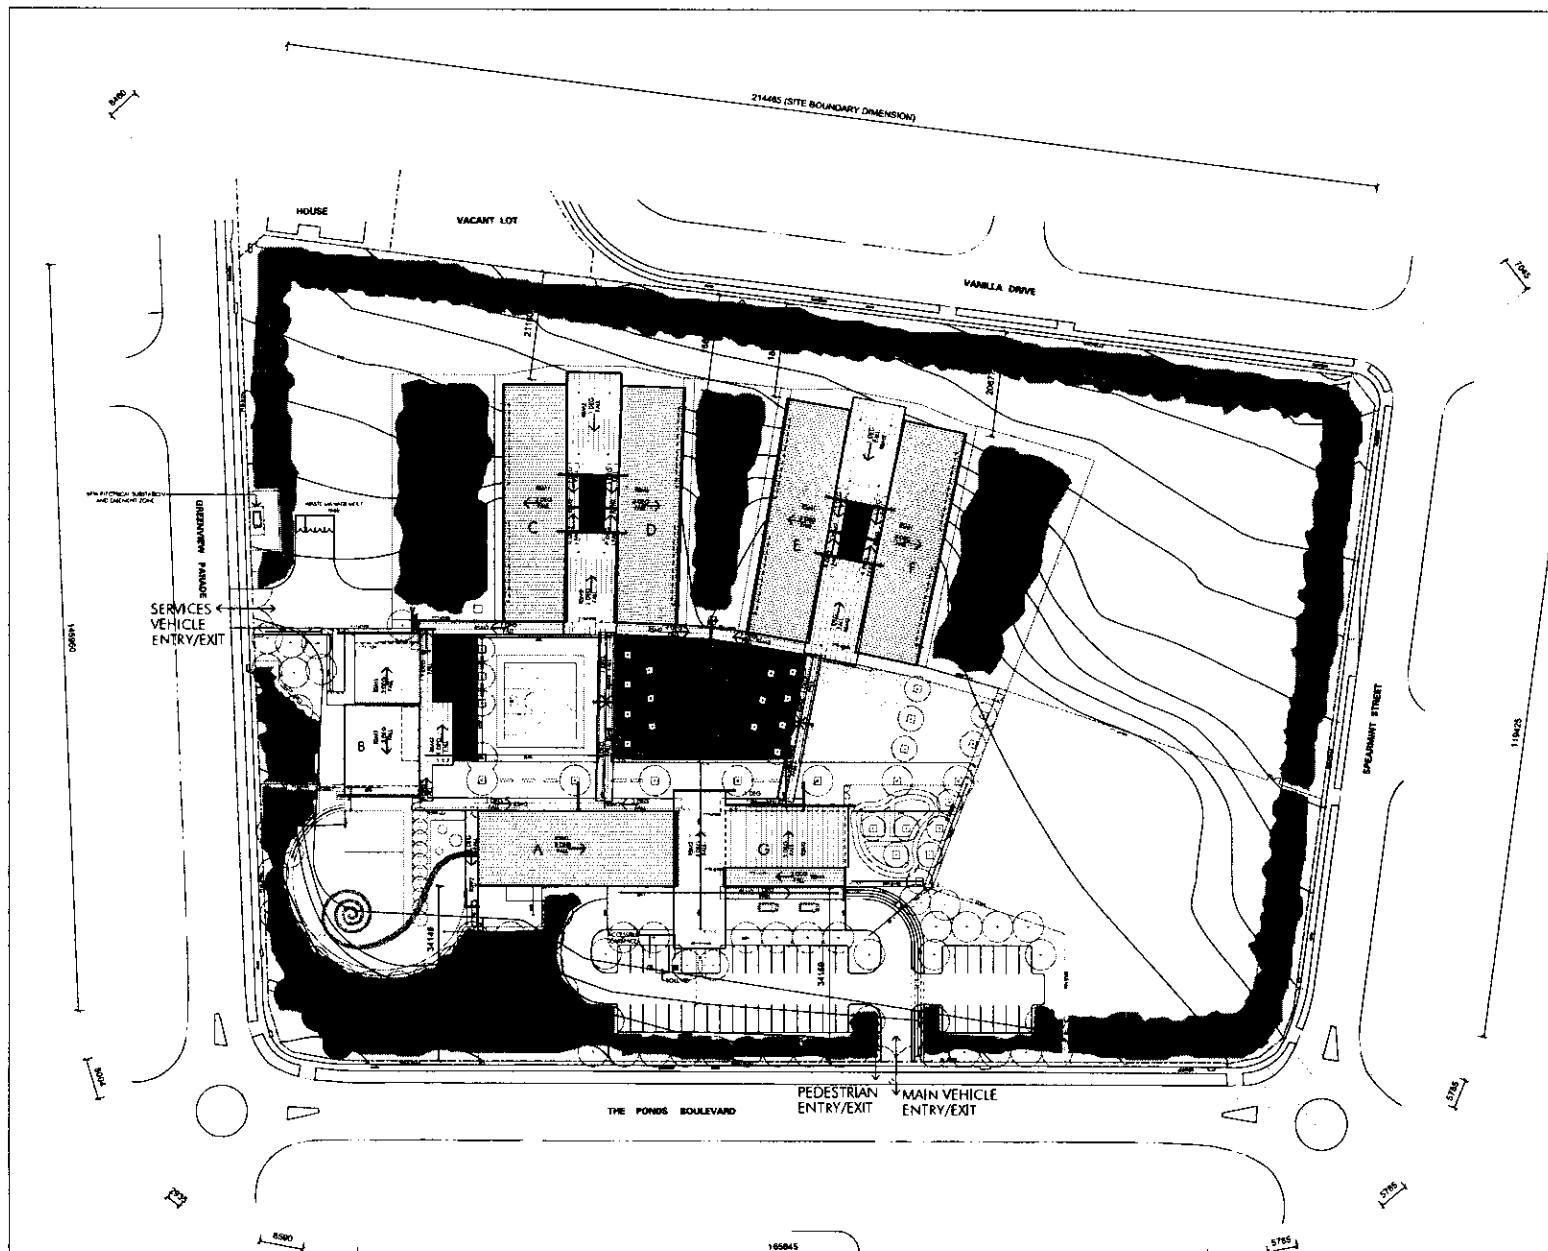


LEGEND	
MAJOR CONTOUR	MINOR CONTOUR
CHANGED CONTOUR	SITE BOUNDARY
BUILDING OUTLINE	NEW TREE PLANTING
NEW TREE PLANTING	VEGETATED PLANTING ZONE
CONCRETE PAVING	SOFTFALL
TIMBER DECK	ARTIFICIAL TURF
ASPHALT	

USES OF PROPOSED BUILDINGS	
A Admin	574 sqm
B Multipurpose Space	351 sqm
C Homebases	536 sqm
D Homebases	536 sqm
E Homebases	536 sqm
F Homebases	536 sqm
G Pool	346 sqm
(No existing buildings)	
SITE AREA = 31,082 SQM	

THE PONDS BOULEVARD CARPARK	1736 sqm
GREENVIEW PARADE SERVICES CARPARK	336 sqm

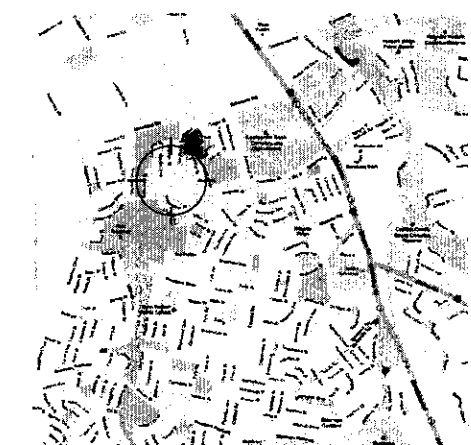

LOCATION PLAN 2

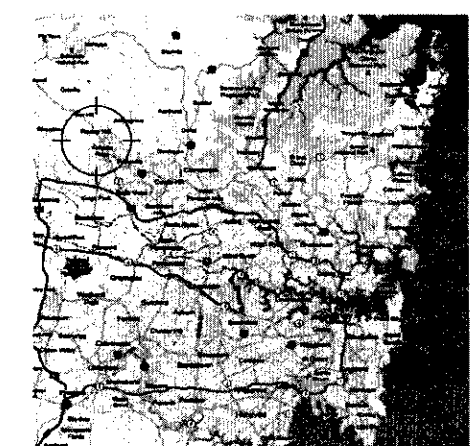


LOCATION PLAN 1

ALL BUILDING BLOCKS TO HAVE A FINISHED FLOOR LEVEL OF AHD 57.0
PERIMETER FENCE TO SITE BOUNDARY TO BE 2.1M HIGH SCHOOL FENCE

REFER TO DA09 FOR COLOUR BOARD TO DEFINE MATERIALS SHOWN ABOVE


PLAN LOCATION PLANS		DA01 A	
--	--	--	--	---	--	--	--	----------------------	--

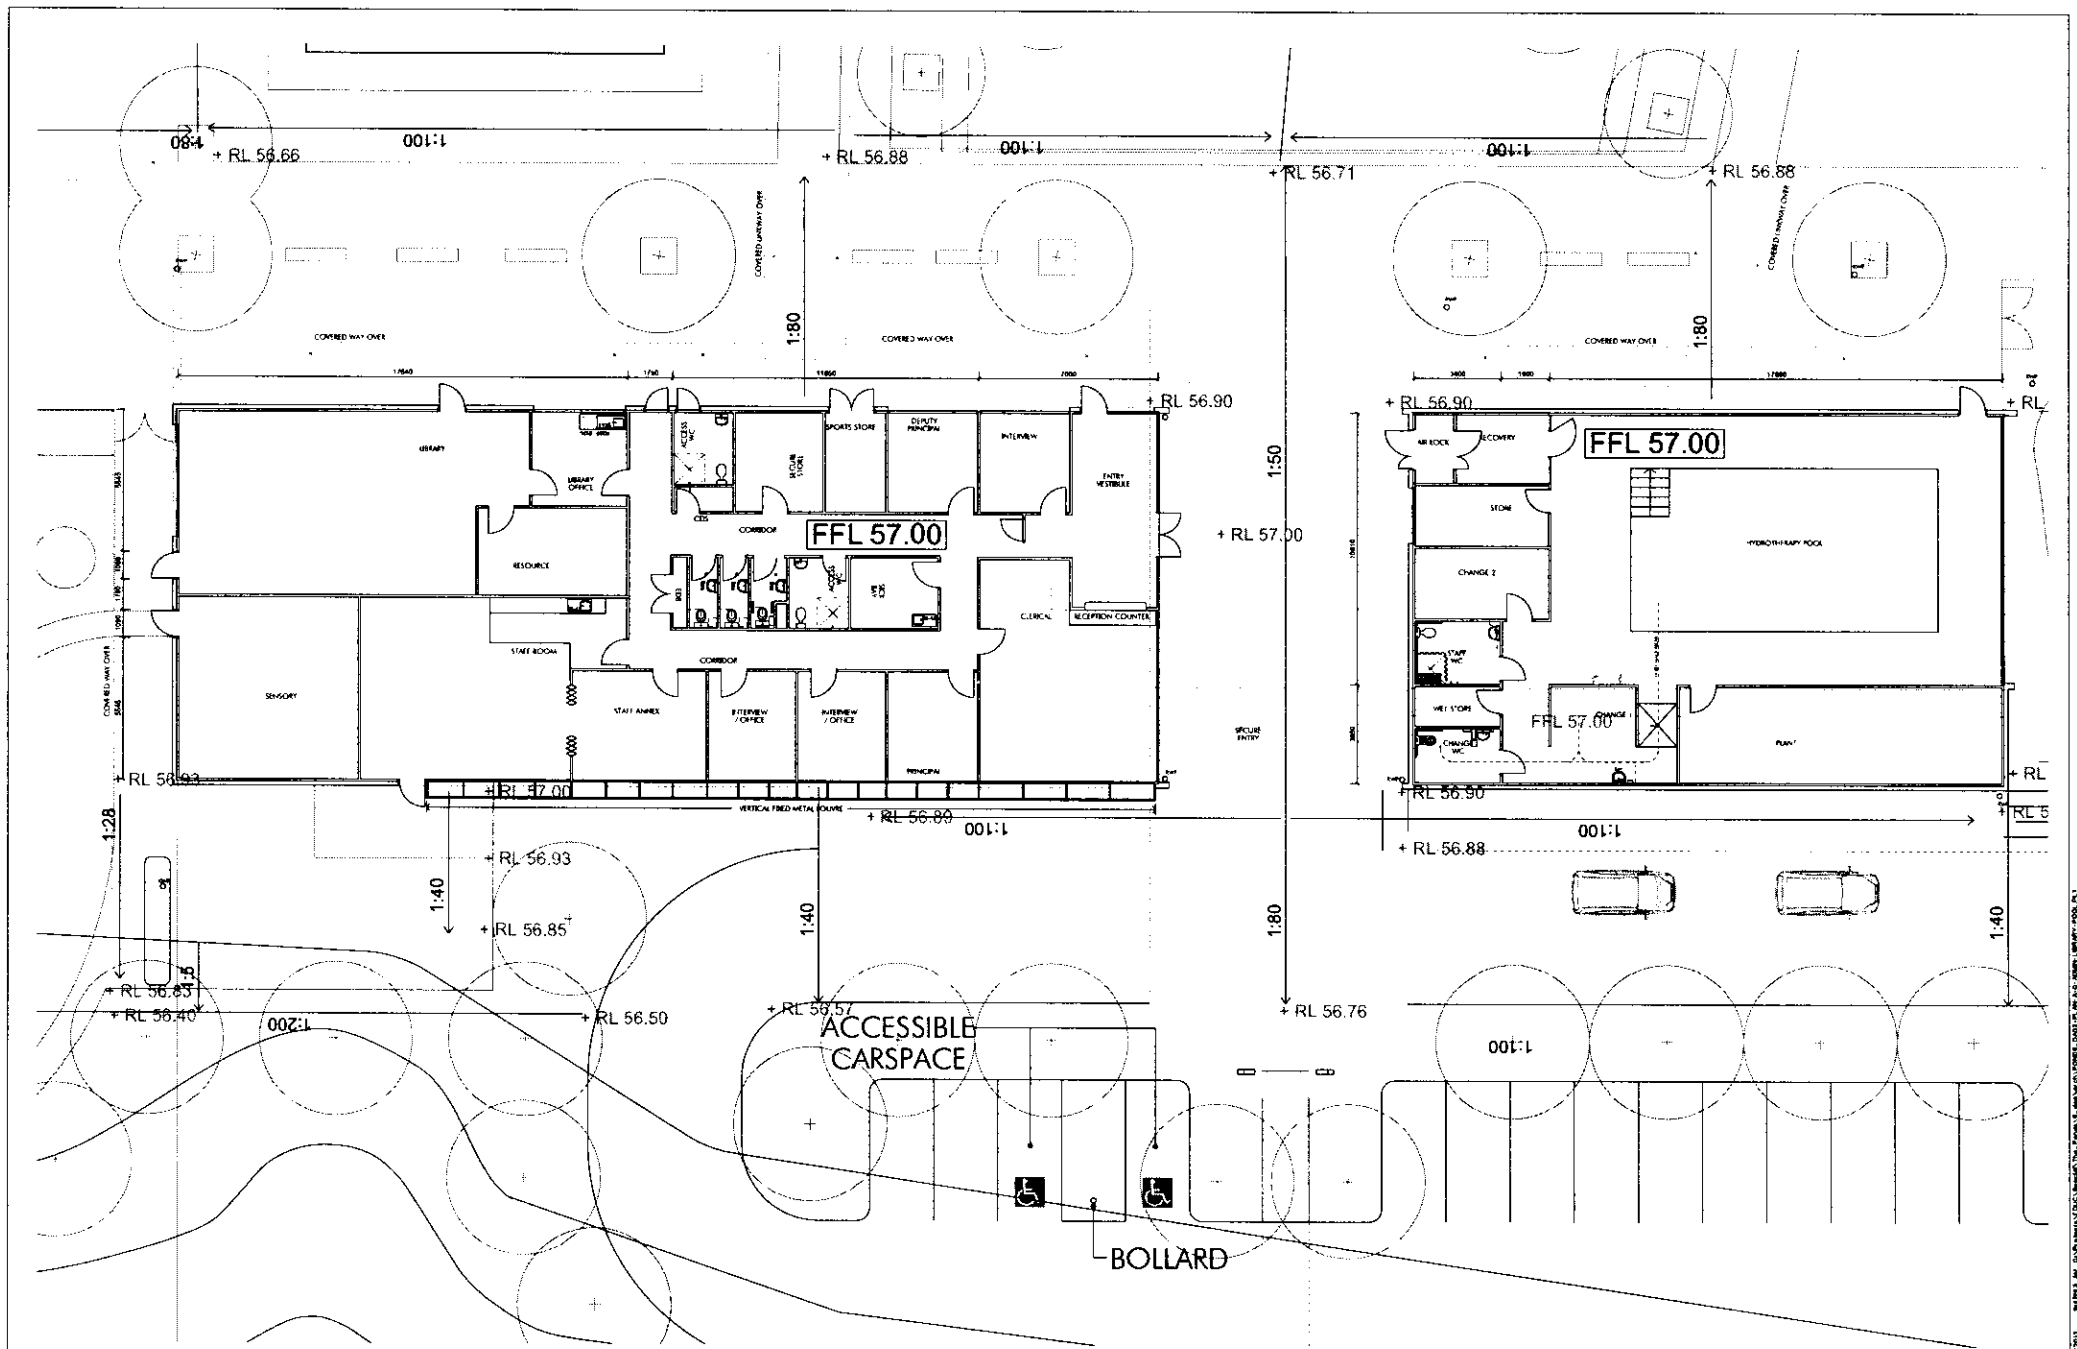

LADE


SERVICES VEHICLE ENTRY GATE


PEDESTRIAN ENTRY GATE

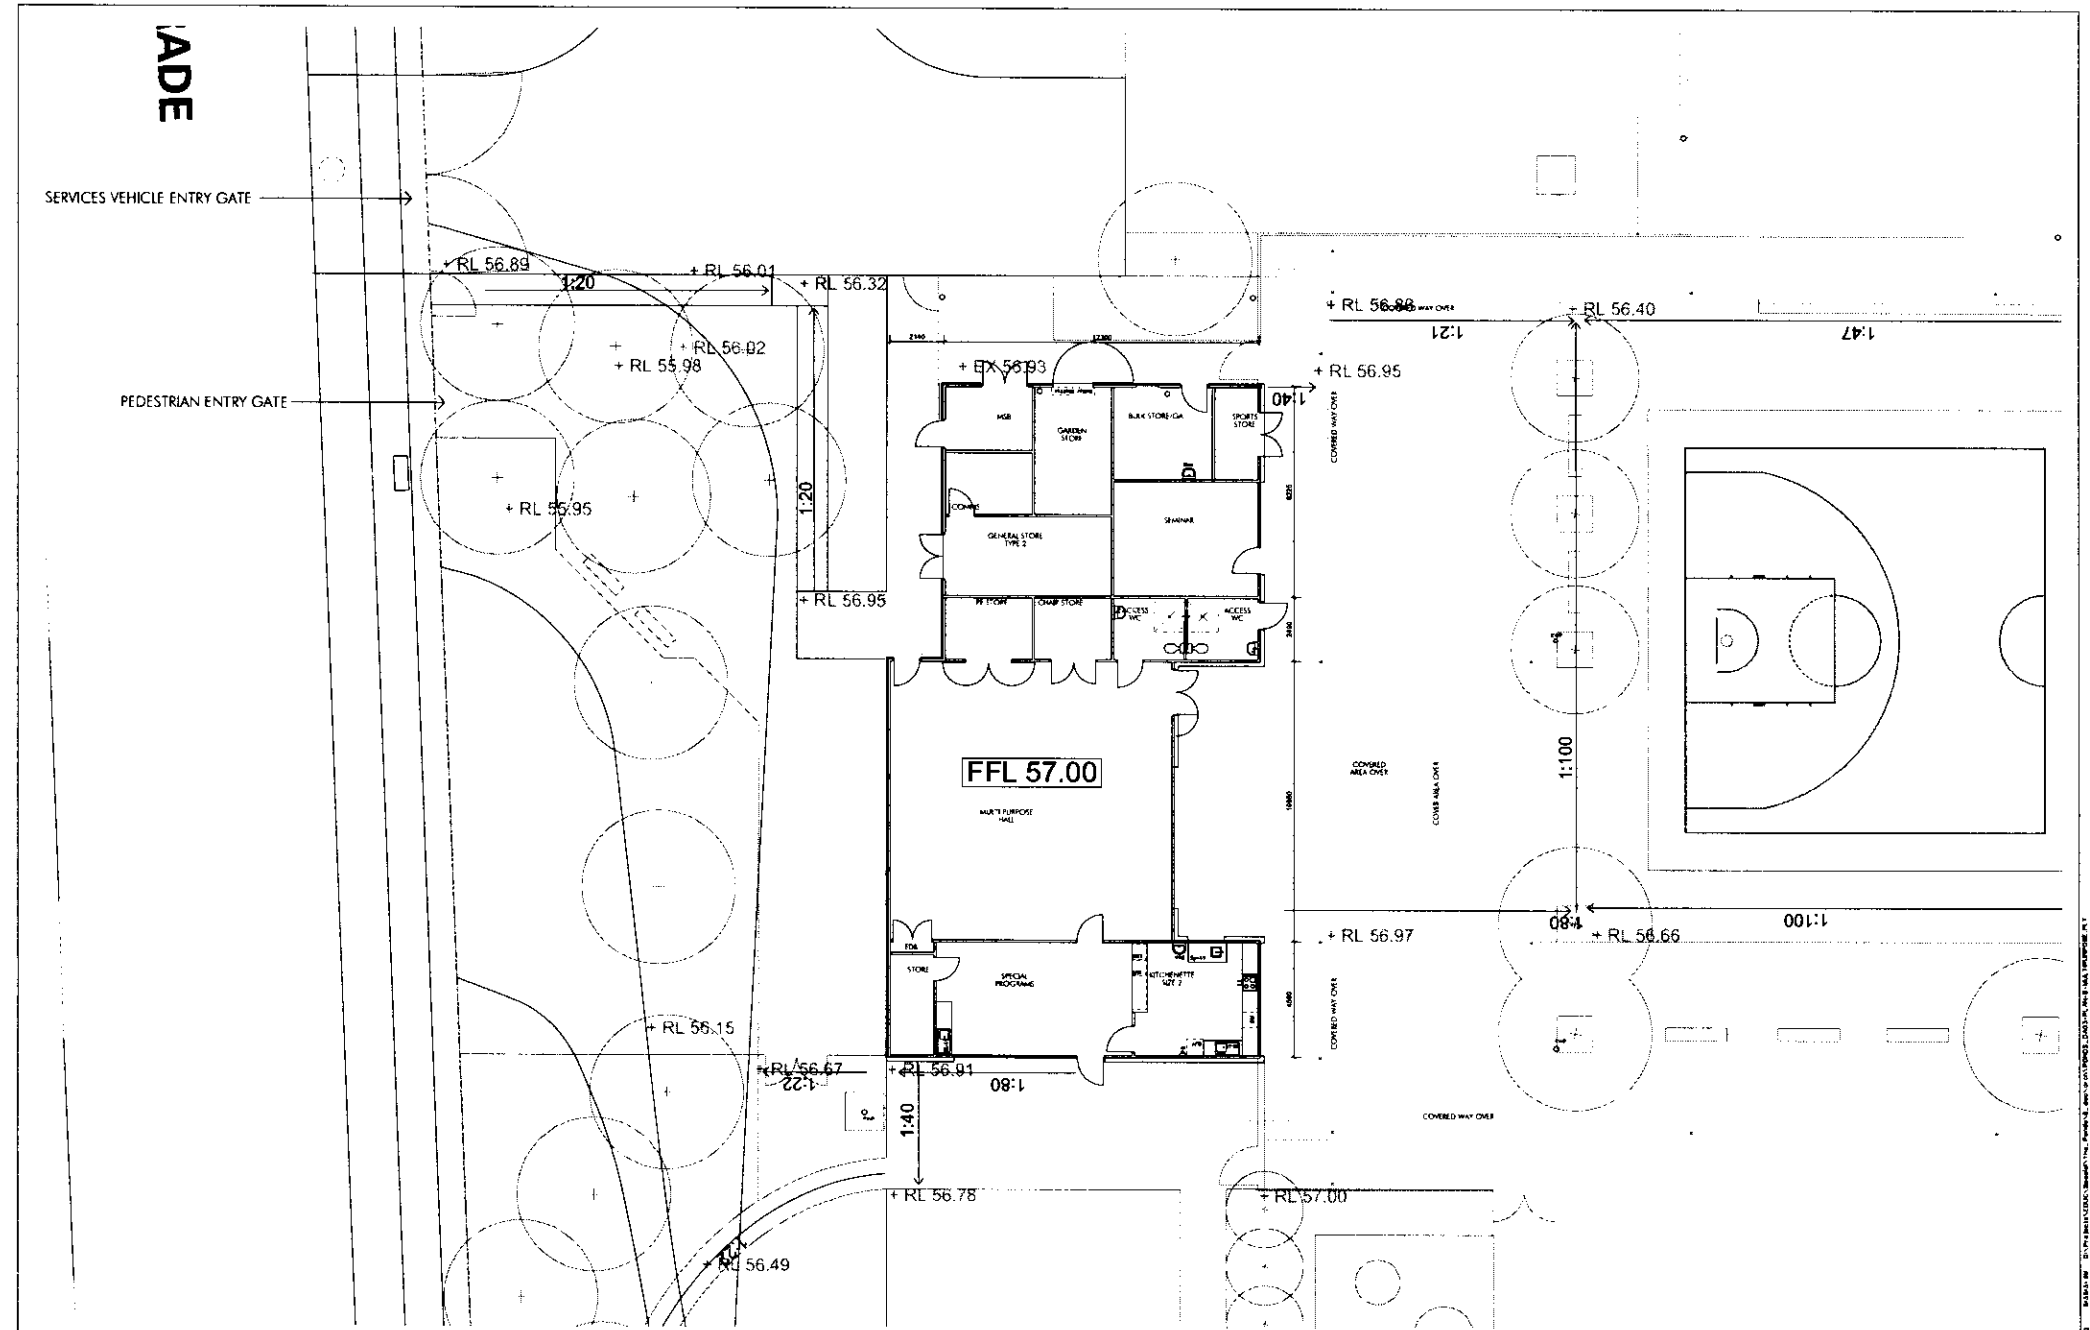



---	--	---	---	---	---	---	---	---

56.95
98.21

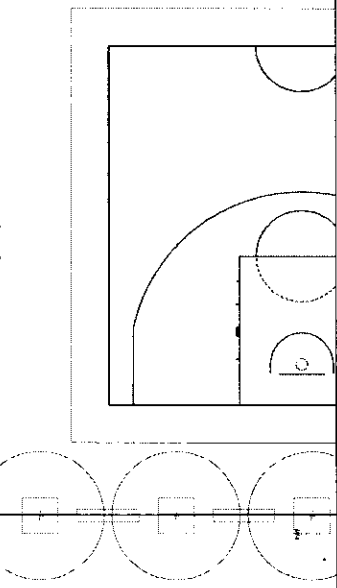
[illegible]

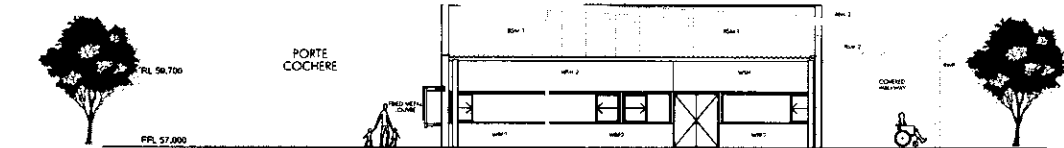


1 NORTH ELEVATION

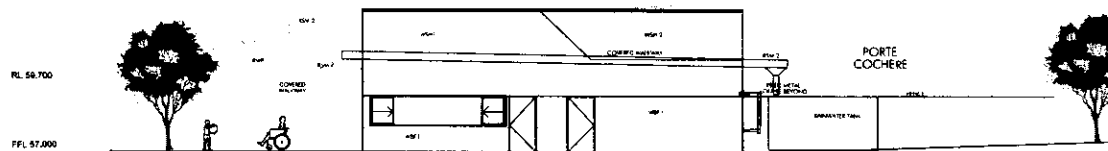

2 SOUTH ELEVATION

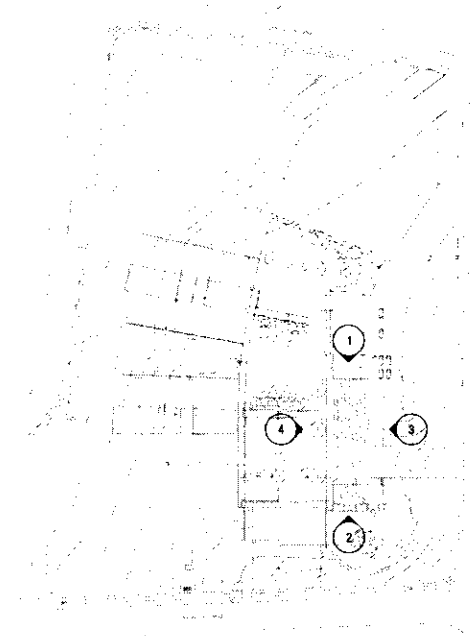

3 EAST ELEVATION

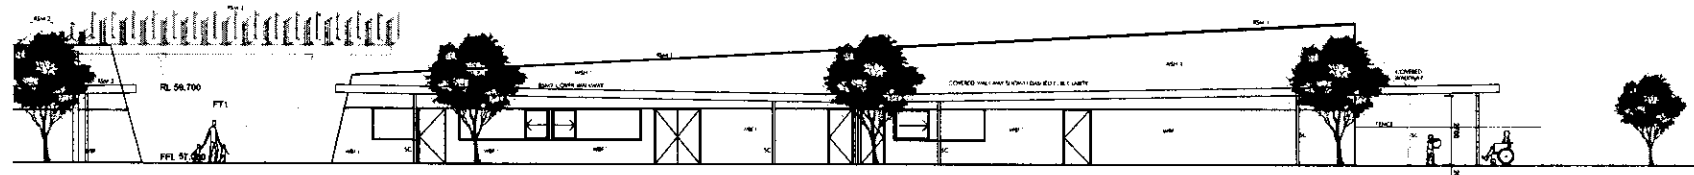

4 WEST ELEVATION



LEGEND

S03	STEEL TRUSS		

REFER TO DA09 FOR COLOUR BOARD TO DEFINE MATERIALS SHOWN ABOVE

REV	DATE	DESCRIPTION
1	24/03/2013	ISSUED FOR TENDER




Public Works
Government Architect's Office

DEC
DEPARTMENT OF EDUCATION AND COMMUNITIES


THE PONDS SSP NEW SCHOOL
BLOCK A
ADMIN / LIBRARY
ELEVATIONS

SCALE	DATE	REVISION	REVISION
1:100 @ A1	4/02/2013	1	1


DA05

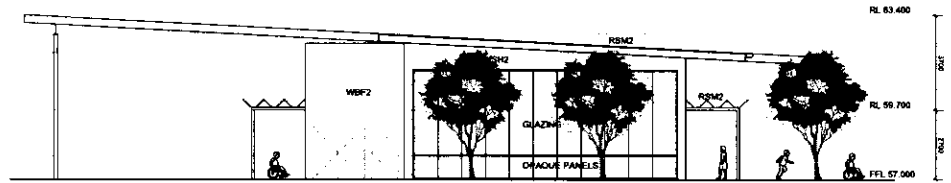


1 NORTH ELEVATION

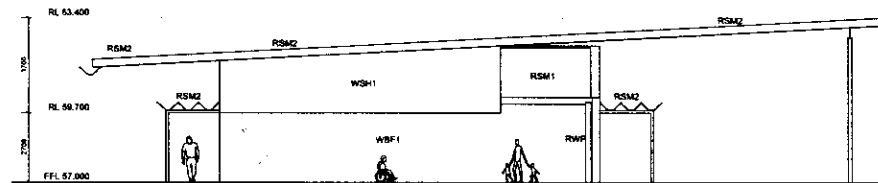


2 SOUTH ELEVATION

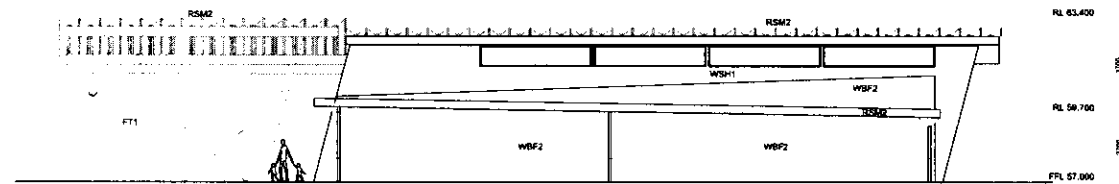

3 EAST ELEVATION

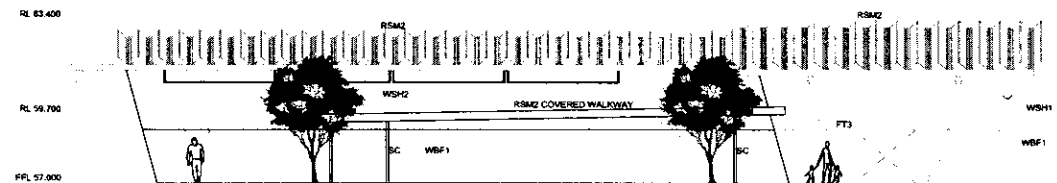

4 WEST ELEVATION

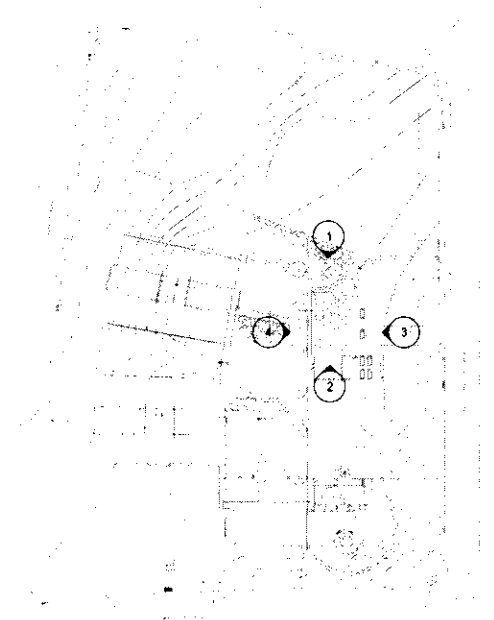




LEGEND

AF1	ALUMINIUM FRAMES	WBF1	FEATURE BRICK WORK
AF2	ASTRICAL TILES	WBF2	FEATURE BRICK WORK
EX1	EXT FLOOR COVERING	WSH1	FEATURE BRICK WORK
RSM2	ROOF - SHEET METAL - TRIMBLE	WSH2	FEATURE BRICK WORK
SC	STEEL COLUMN	WSH1	METAL WALL SHEET
SP1	SPRINT	WSH2	METAL WALL SHEET
TC	TIMBER CLADDING		

REFER TO DA09 FOR COLOUR BOARD TO DEFINE MATERIALS SHOWN ABOVE

REVISION	DATE	DESCRIPTION
1	10/01/2013	THE SUBMISSION

ARCHITECTURAL	STRUCTURAL	QUANTITY SURVEYOR

NSW

Public Works
Government Architect's Office

PETER POLAKET
Senior Architectural Designer
1/10/2012
1/10/2012



DEC
DEPARTMENT OF EDUCATION AND COMMUNITIES

THE PONDS SSP NEW SCHOOL

BLOCK G POOL ELEVATIONS

SCALE: 1:100 @ A1	DATE: 10/01/2013
REVISION: GAO	DATE: 10/01/2013
REVISION: GAO	DATE: 10/01/2013

DA06

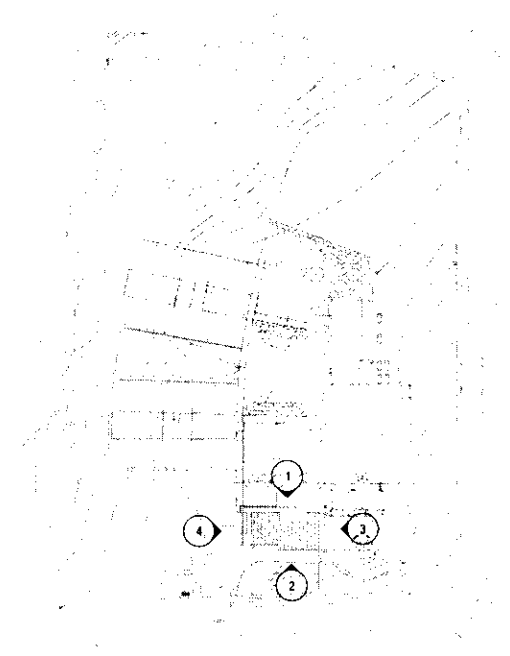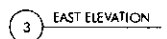

- 1 The Government Applicant's Office, a division of the Department of Finance, is/has been (the Department) shall not be liable or responsible for any loss or damage arising out of the collection of any electronic document, data or program by any other branch or minister or arising out of any modification or change of such matter in the handling or using of the electronic document, data or program.
- 2 The recipient or user of any electronic document, data or program is solely responsible for ascertaining the accuracy and the reliability for such purposes.
- 3 The Department does not accept liability to refund the fee and interest and/or claims but shall not be liable. The recipient or user is solely responsible for such use after presentation.

LEGEND			
AF1	ALUMINIUM FRAME	W01	FEATURE BRICK WORK
AF1	ARTIFICIAL TUFF	W02	FEATURE BRICK WORK
EF1	EARTH FLOOR COVERING	W03	FEATURE BRICK WORK
PSH1	SHED ROOF - METAL - THINROOF	W04	FEATURE BRICK WORK
PSH2	ROOF - SHEET METAL - ADUMAX	W05	FEATURE BRICK WORK
SC	STEEL COLUMN	W06	METAL WALL SHEET
SB	WOOD	W07	METAL WALL SHEET
TD1	TIMBER DOORING	ACP	PAINTED PAPER CEMENT

REFER TO DA09 FOR COLOUR BOARD TO
DEFINE MATERIALS SHOWN ABOVE

[illegible]





[illegible]


DEC
 DEPARTMENT
 OF EDUCATION
 AND COMMUNITIES


SECTION	A

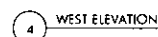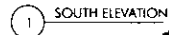

REPORT NO	CERTIFICATION NUMBER
DATE	REVISED
100 @ A1	DA08
REVISIONS	REVISIONS
GAO	4/02/2013
GAO	JK
	A