


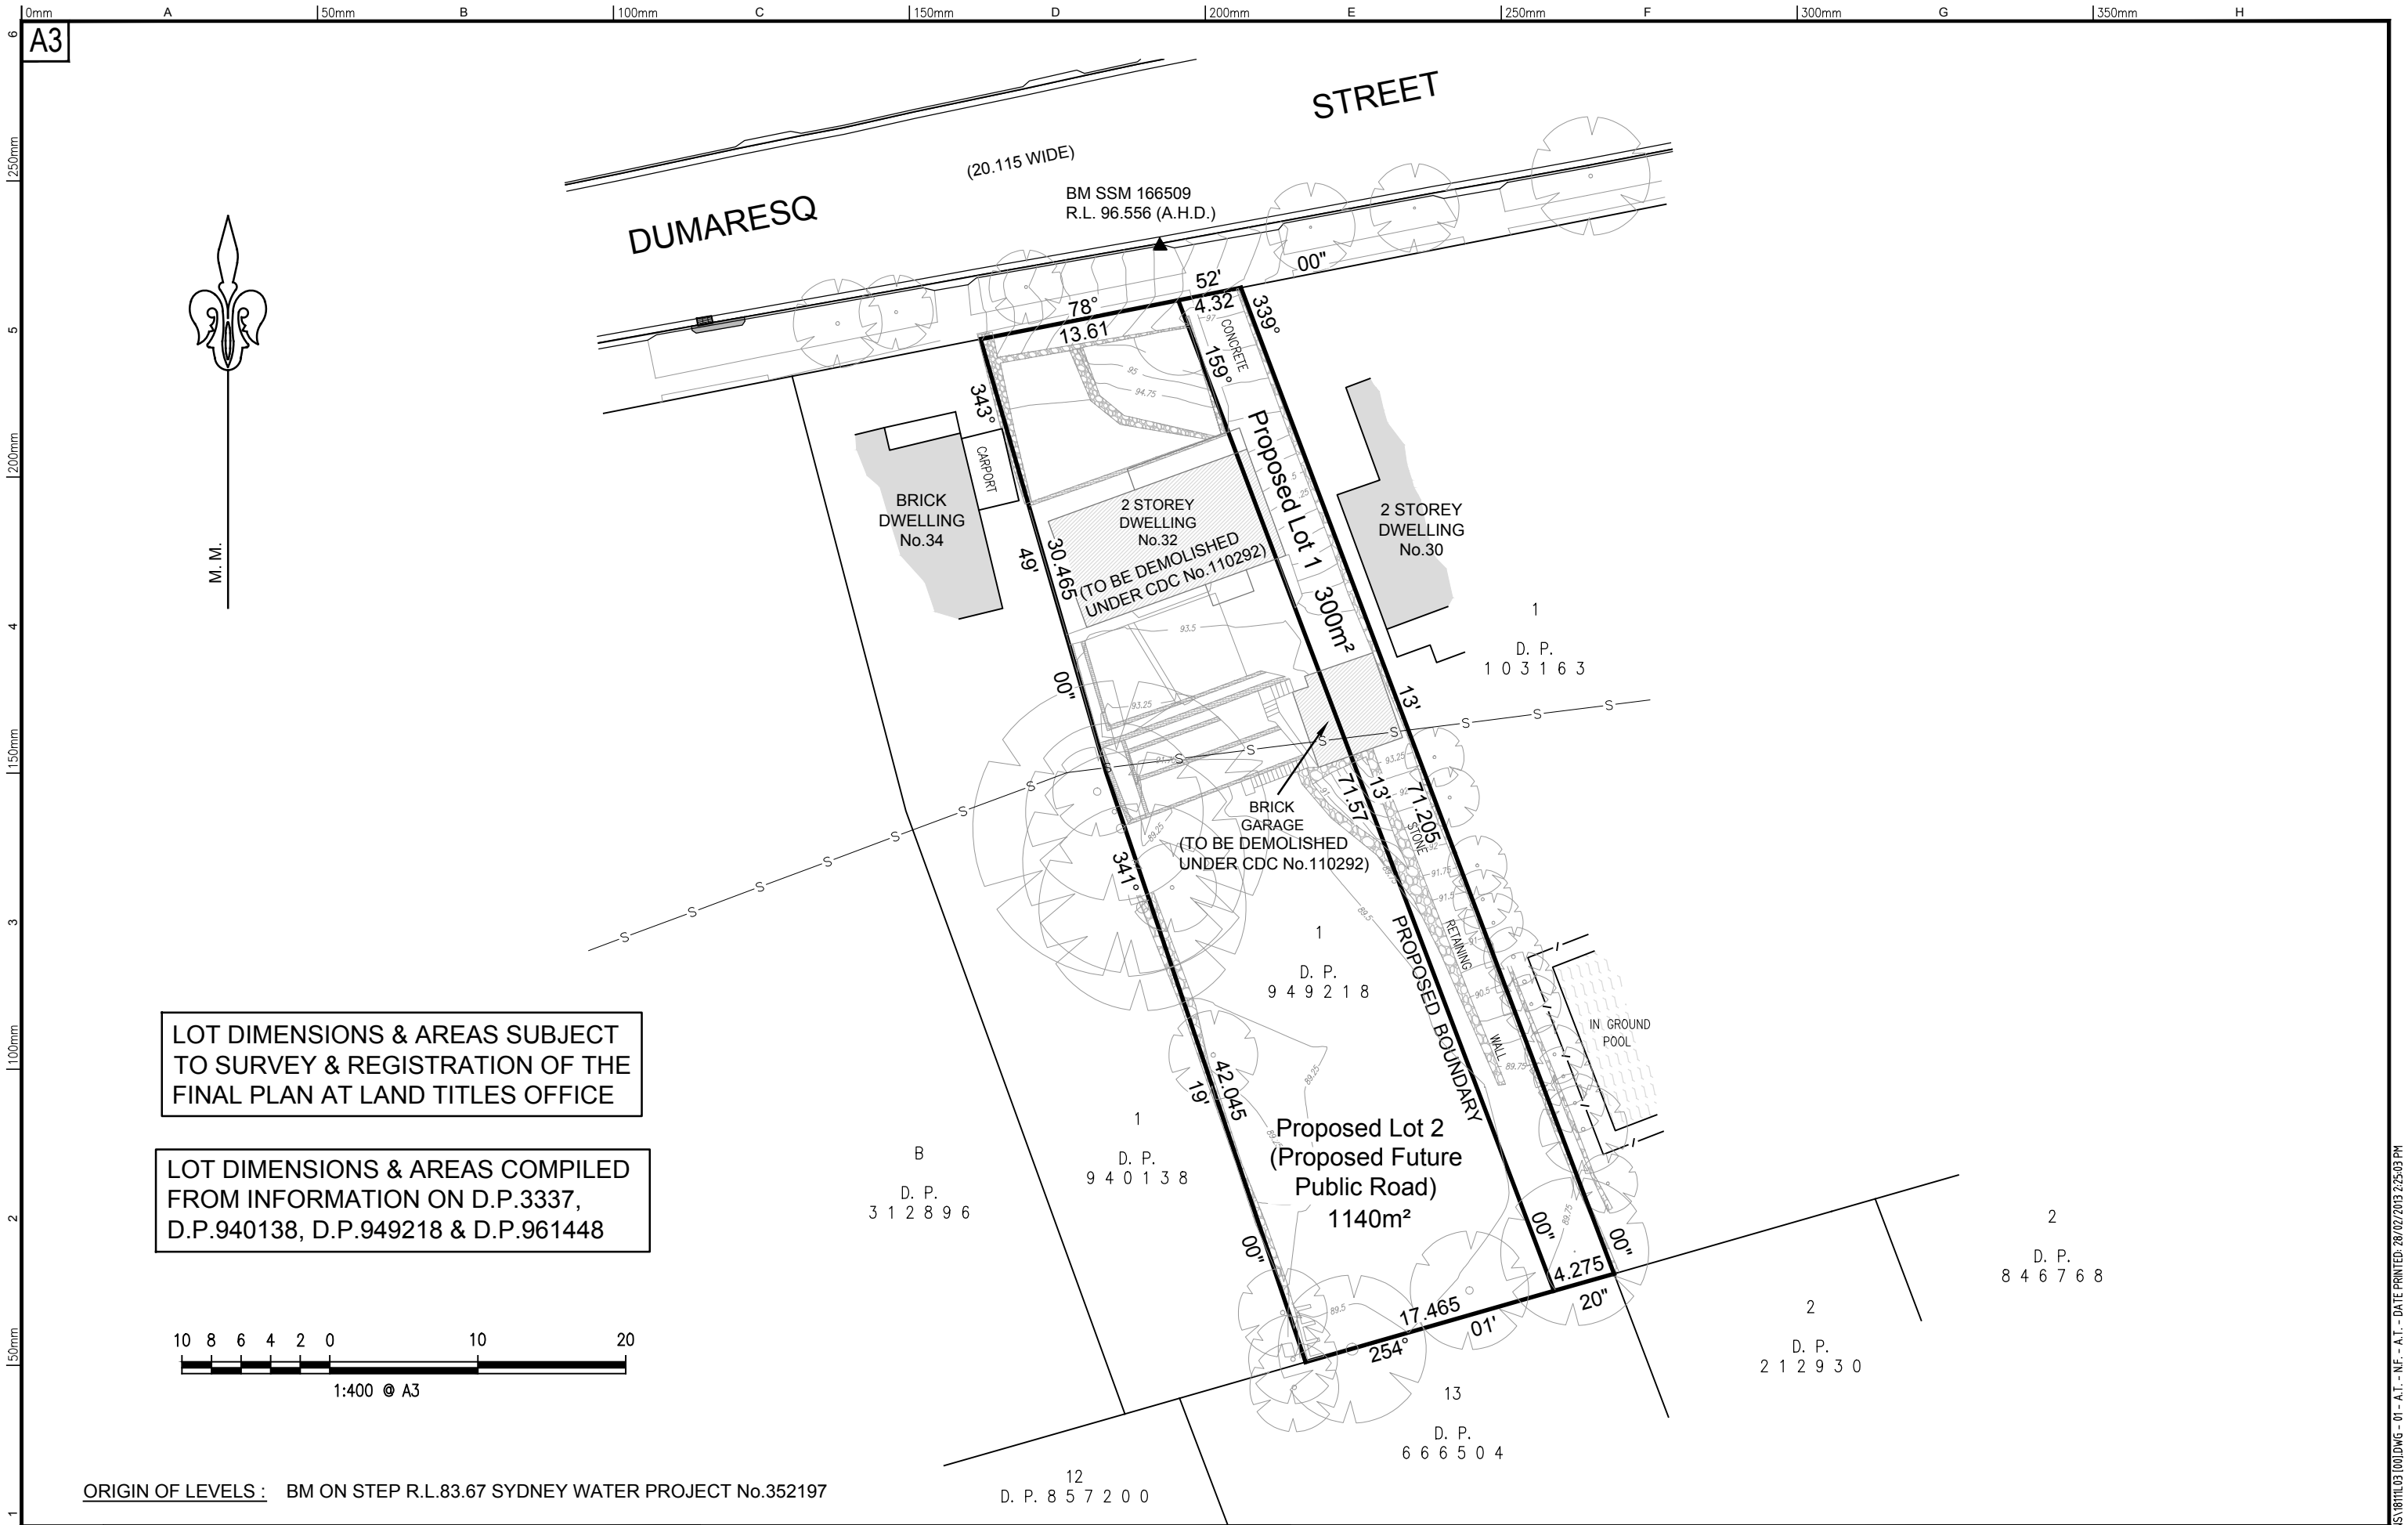

Project:

PLAN OF PROPOSED SUBDIVISION OF
LOT 1, D.P. 949218
No. 32 DUMARESQ STREET, GORDON

Principal: KU-RING-GAI COUNCIL					
Scale 1:400	Date 27/2/2013		Council Ref.		
	Datum A.H.D.		L.G.A. KU-RING-GAI		
Calc's A.T.	Drawn. N.F.	Proj.Man. A.T.	Client Ref.		



ABN 77 050 209 991
Level 4, Suite 400
16-18 Cambridge St
EPPING NSW 2121
PO Box 233
EPPING NSW 1710

ACN 050 209 991
DX 4408 EPPING
Tel. 9869-1855
Fax. 9869-2341
reception@crhodes.com.au
www.craigandrhodes.com.au
© Craig & Rhodes



Our Ref. 181-11

Dwg File Ref. [Rev] - Sheet Ref.

18111L03 [00] - 01

CAD REF: 2\181-11\CR_PLANS\1811L03 [00].DWG - 01 - A.T. - NF. - A.T. - DATE PRINTED: 28/02/2013 2:50:03 PM