

ADJACENT
5 STOREY
APARTMENT
BUILDING

MONA VALE ROAD

LOT 7
DP 29167

LOT 6
DP 29167

LOT 5
DP 29167

LOT 3
DP 29167

LOT 12
DP 29167

COUNCIL CAR PARK

1 1BFL - UPPER BASEMENT PLAN
1 : 200

PLANT TAG: 74/04/7013 1177-12 A4

DRAWING SHEET SIZE @ A

BERS Pro






ROSEDALE ST IVES

LOT 100, DP1176717, MONA
VALE RD ST IVES NSW

VILLAGE BUILDING

UPPER BASEMENT

BDH/EW/DW
SCALE
1 : 200


SCALE	1 : 200
PROJECT NO	1202
DATE DRAWN	24/06/2013 11:22 AM

DA 201




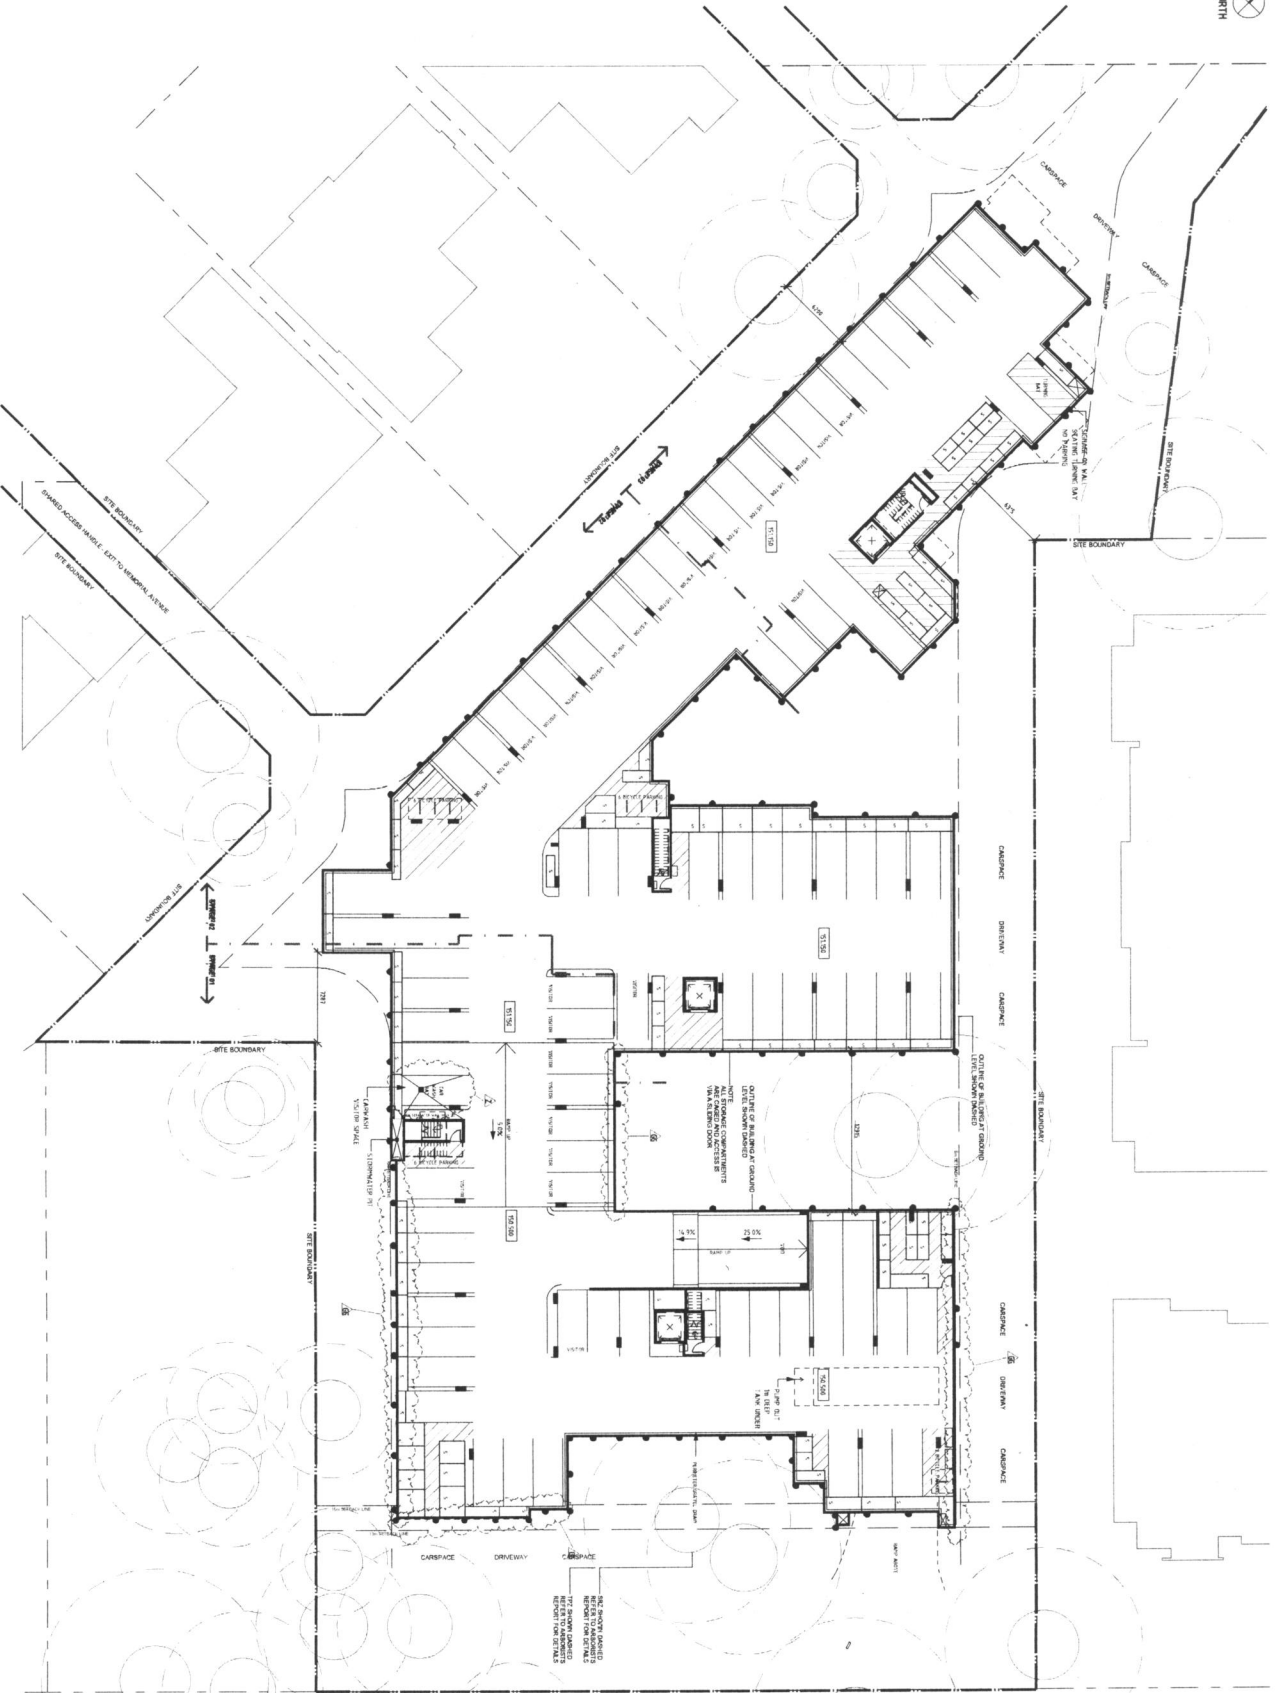

1 2BFL - LOWER BASEMENT PLAN
1:200

PRINT FILE 24.04.2017 17:23:03 AM

DRAWING SHEET SIZE @ A1

BENS Pro

PROJECT
PROSEDALE ST VIES
LOT 100, PROSEDALE, MINDA
VALE RD ST VIES NSW

CLIENT
VILLAGE BUILDING

DESIGNER
DA 200

DATE
10/10/2017

SCALE
1:200

PROJECT NO
1002






