


## DRAWING REGISTER


| DRWG. NO. | DRWG TITLE                    | SCALE        |
|-----------|-------------------------------|--------------|
| DA-001    | COVER SHEET                   | NOT TO SCALE |
| DA-101    | EXISTING SITE CONDITIONS PLAN | 1:1000 ON A0 |
| DA-110    | OVERALL SITE PLAN             | 1:500 ON A0  |
| DA-201    | OVERALL FLOOR PLAN            | 1:500 ON A0  |
| DA-211    | OVERALL ROOF PLAN             | 1:500 ON A0  |
| DA-301    | ELEVATIONS                    | 1:250 ON A0  |
| DA-311    | OVERALL SECTIONS - SHEET 1    | 1:250 ON A0  |
| DA-312    | OVERALL SECTIONS - SHEET 2    | 1:250 ON A0  |
| DA-401    | ENLARGED FLOOR PLAN - SHEET 1 | 1:250 ON A0  |
| DA-402    | ENLARGED FLOOR PLAN - SHEET 2 | 1:250 ON A0  |
| DA-501    | SIGNAGE DETAILS SHEET 1       | AS SHOWN     |
| DA-502    | SIGNAGE DETAILS SHEET 2       | 1:100 ON A0  |
| DA-1001   | ARTIST IMPRESSIONS SHEET 1    | NOT TO SCALE |
| DA-1002   | ARTIST IMPRESSIONS SHEET 2    | NOT TO SCALE |

[illegible]

## ATTACHMENT 2

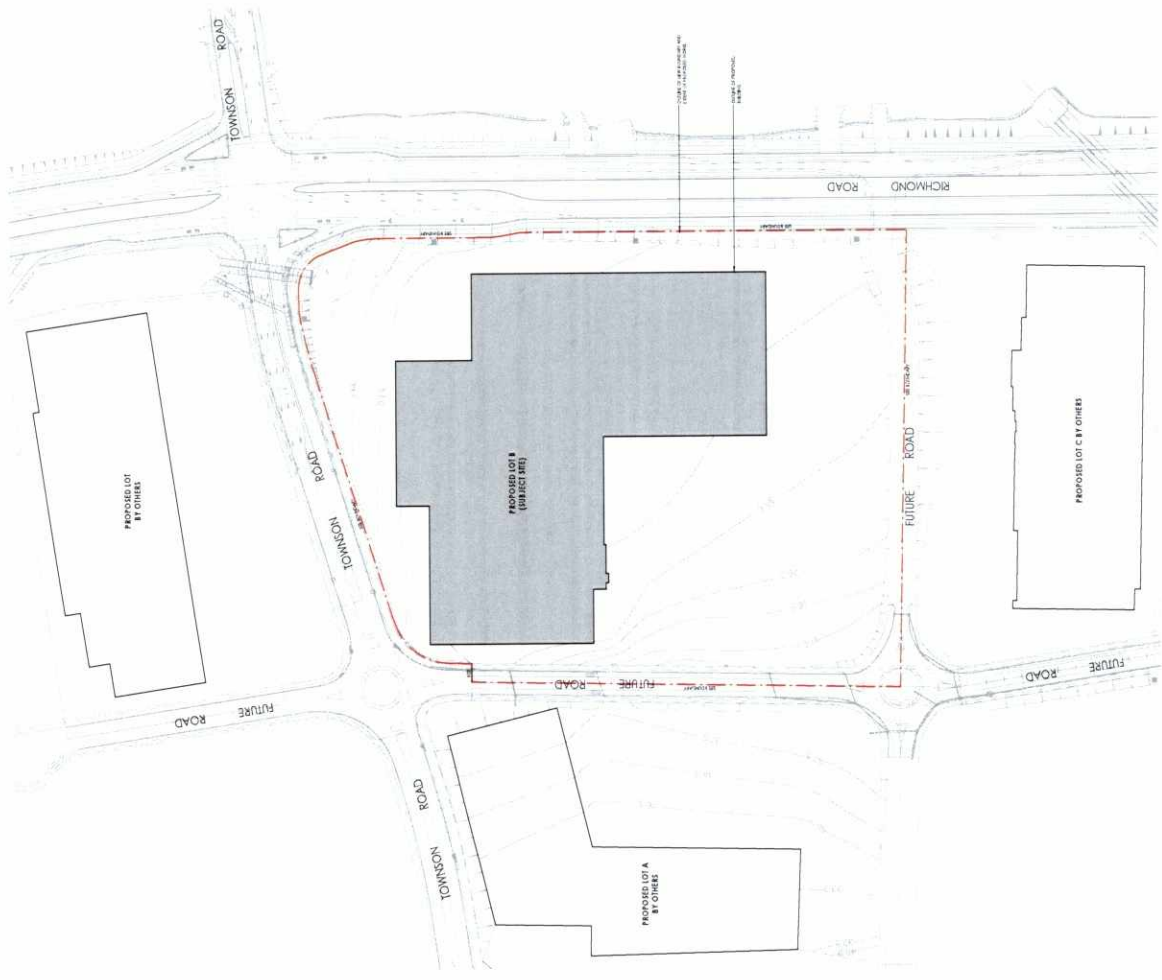


1 EXISTING SITE CONDITIONS PLAN  
 1:1000

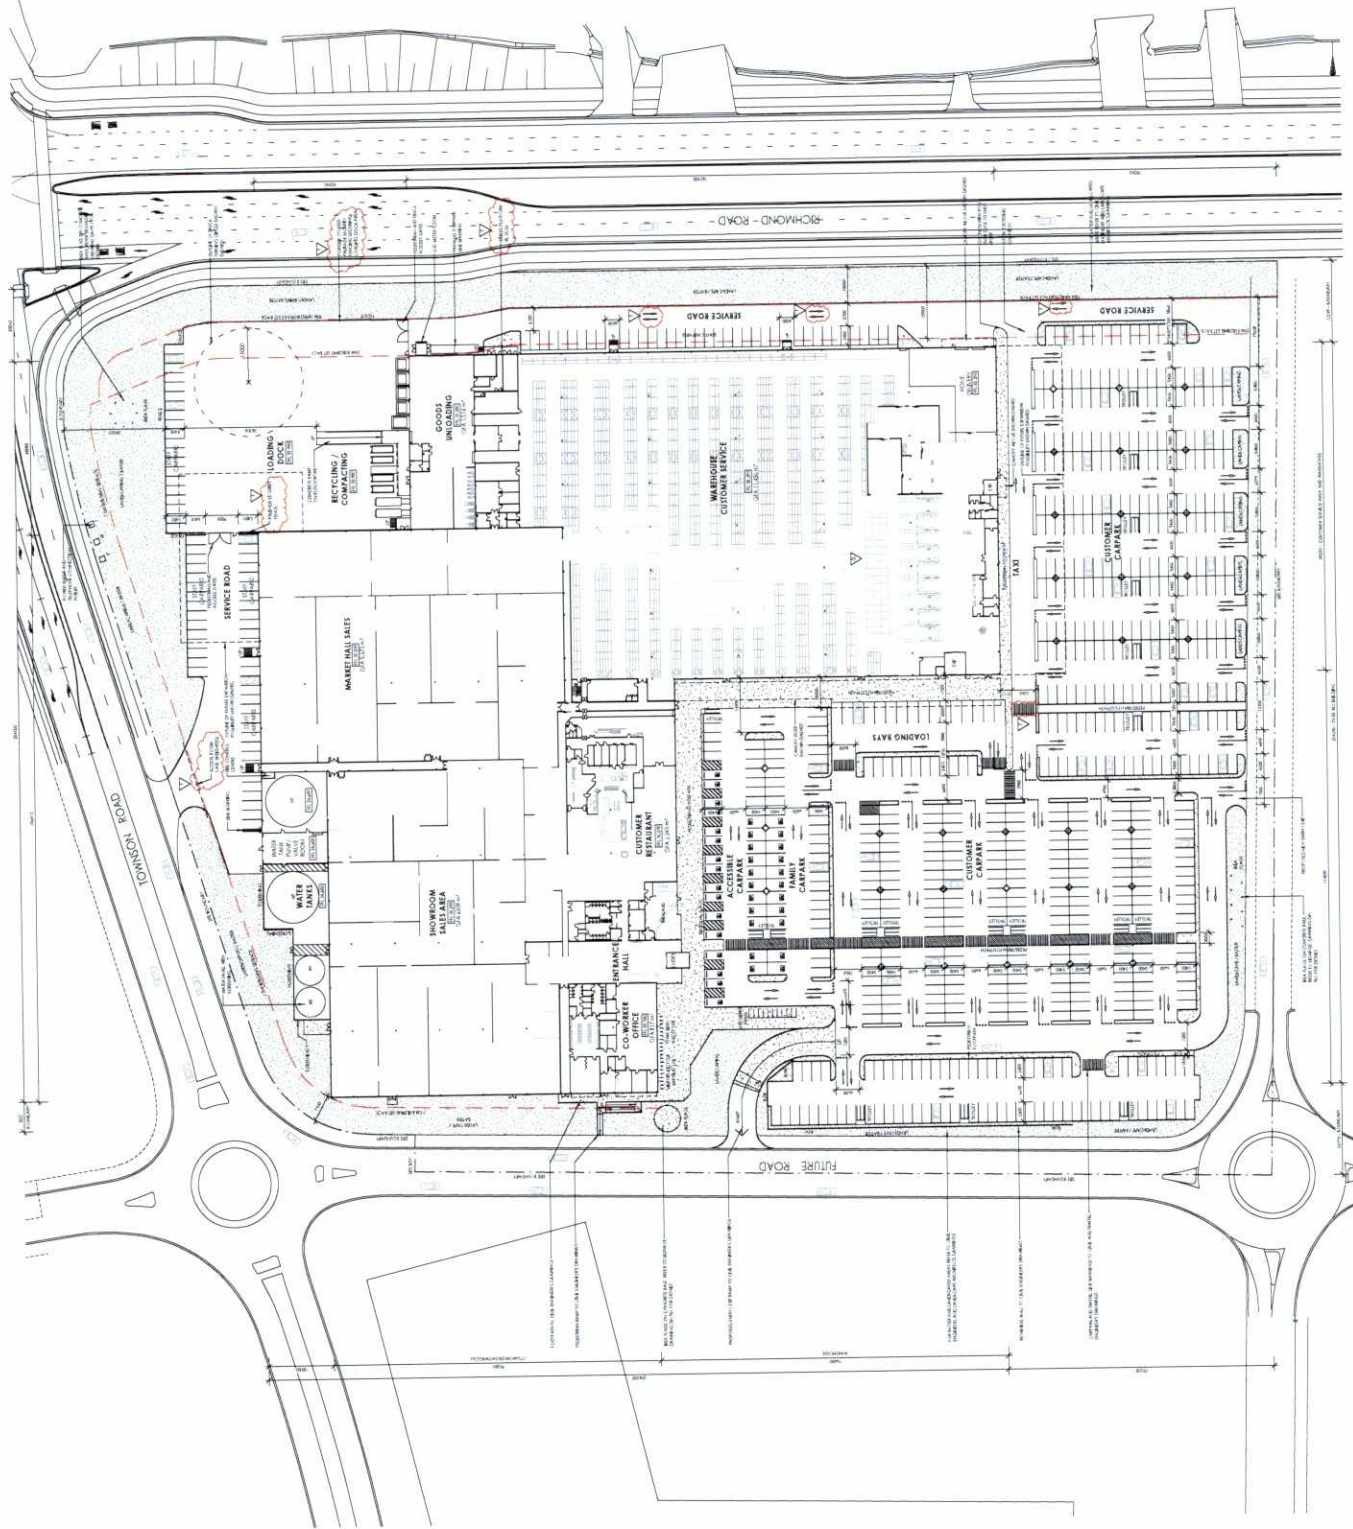[illegible]








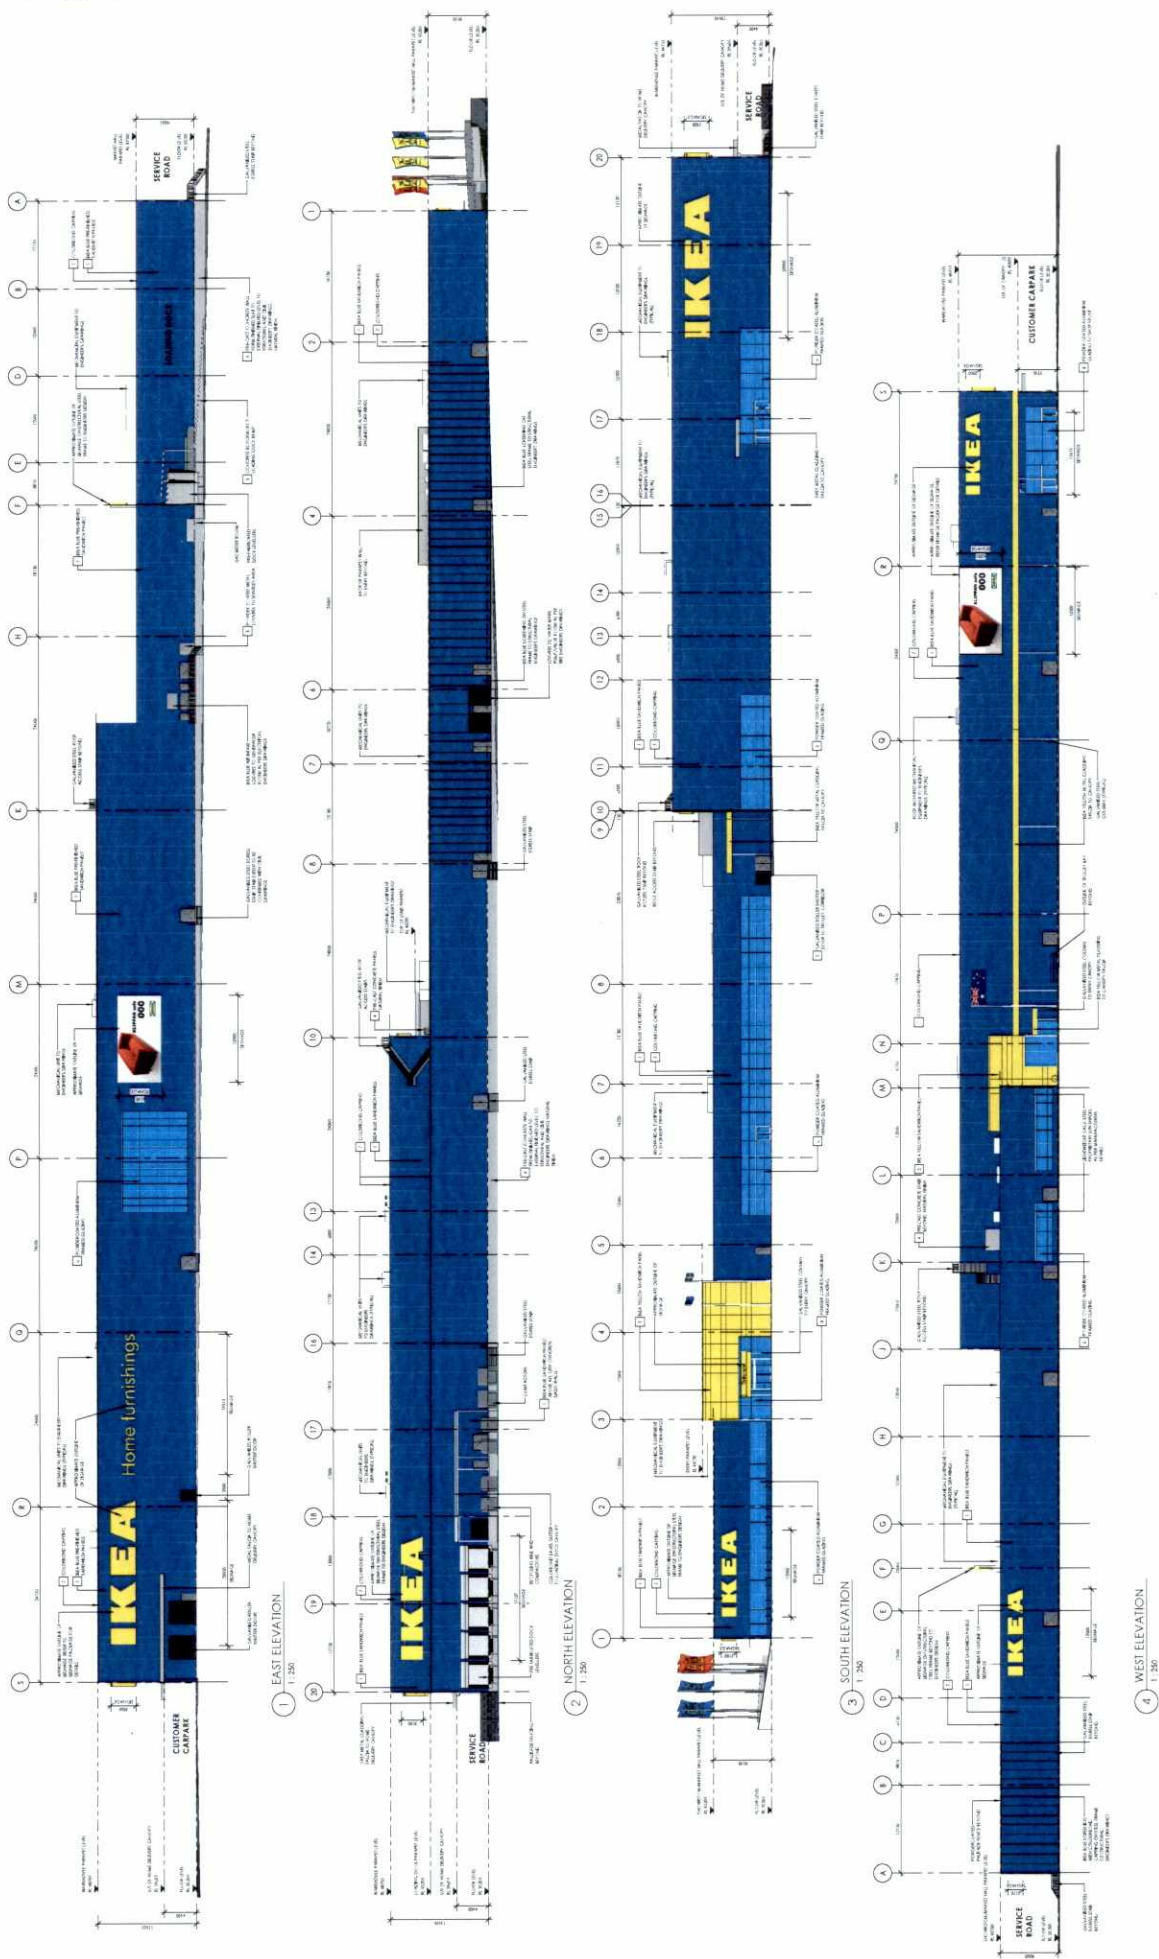





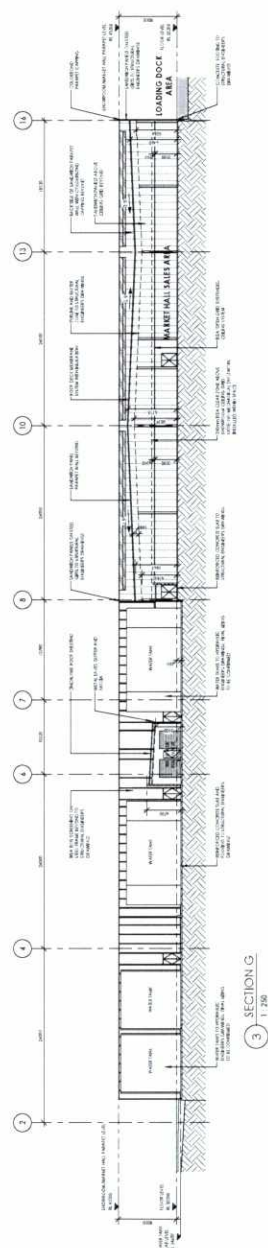





















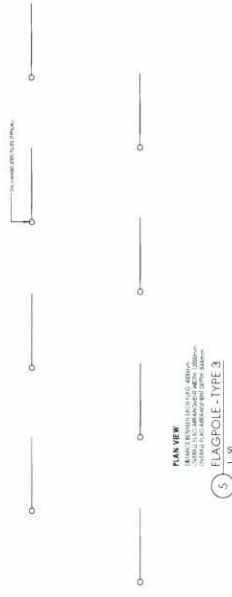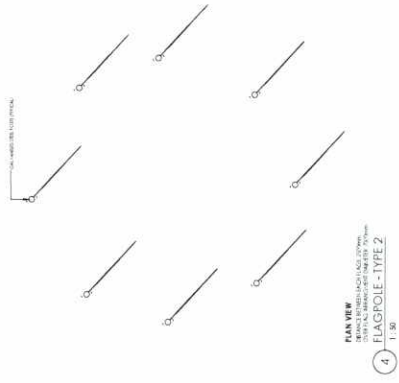




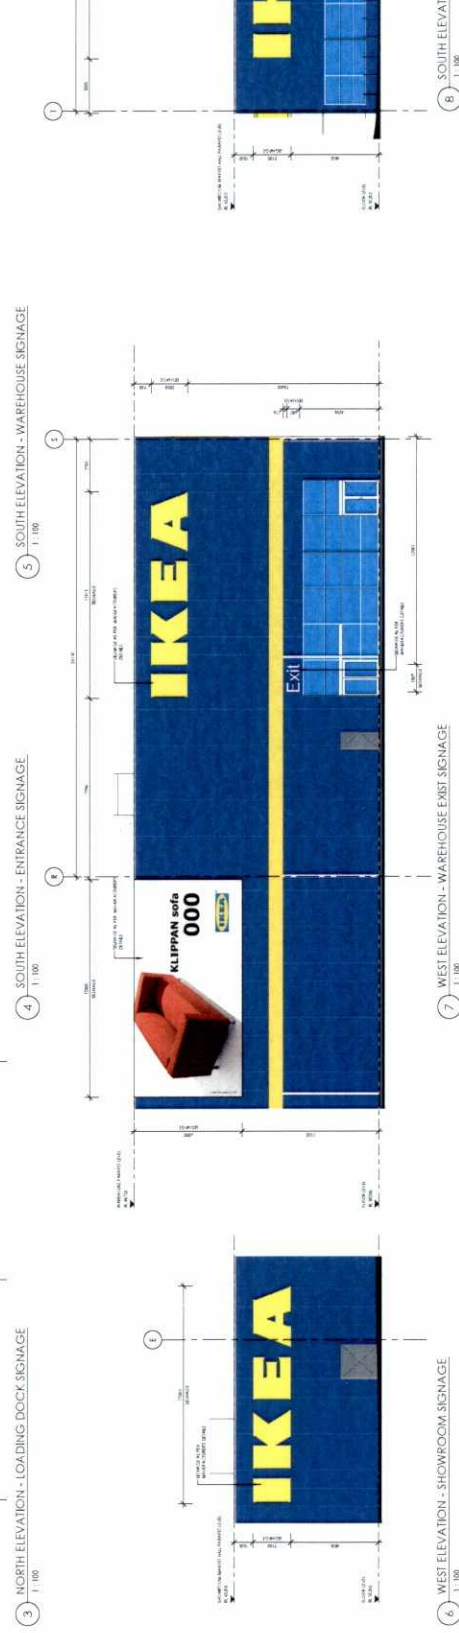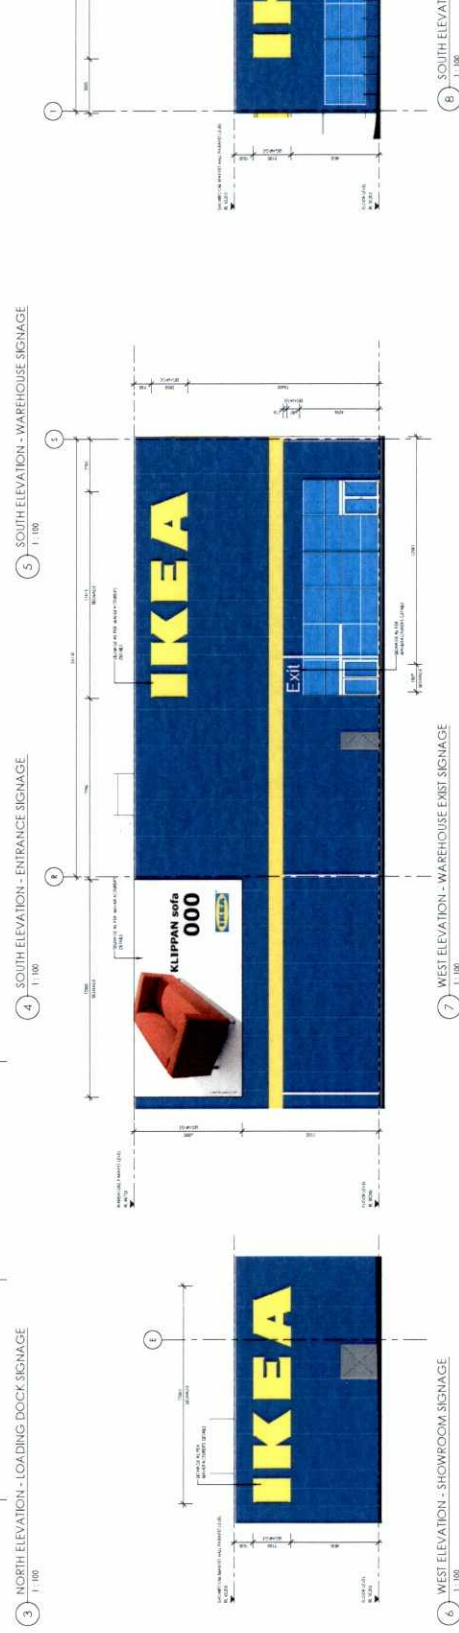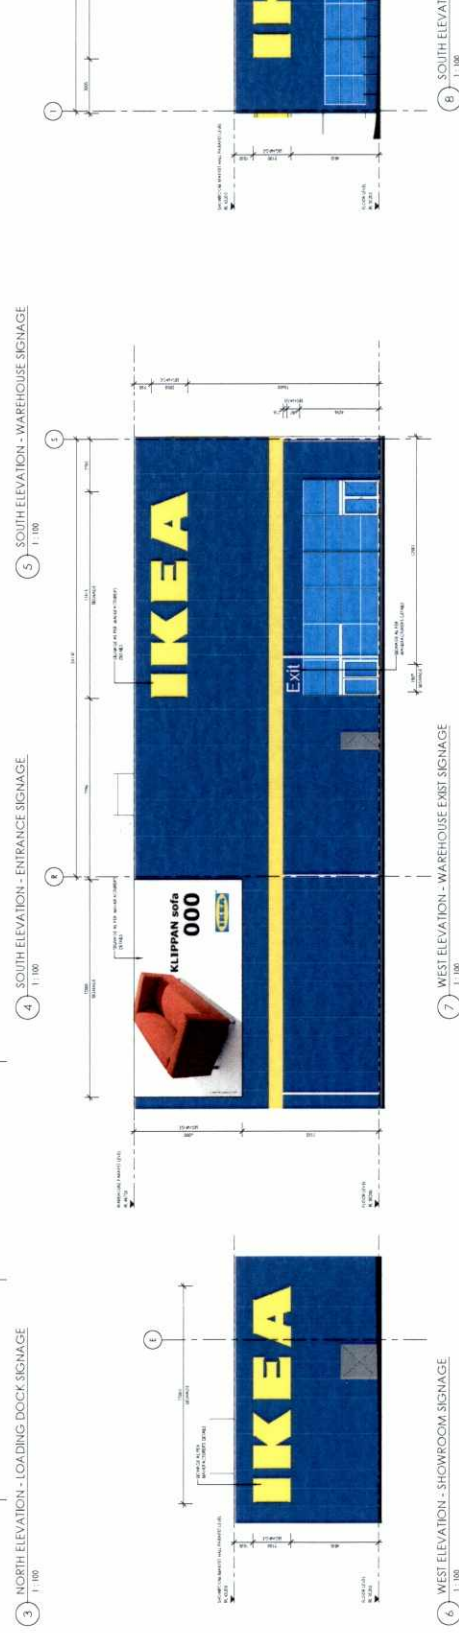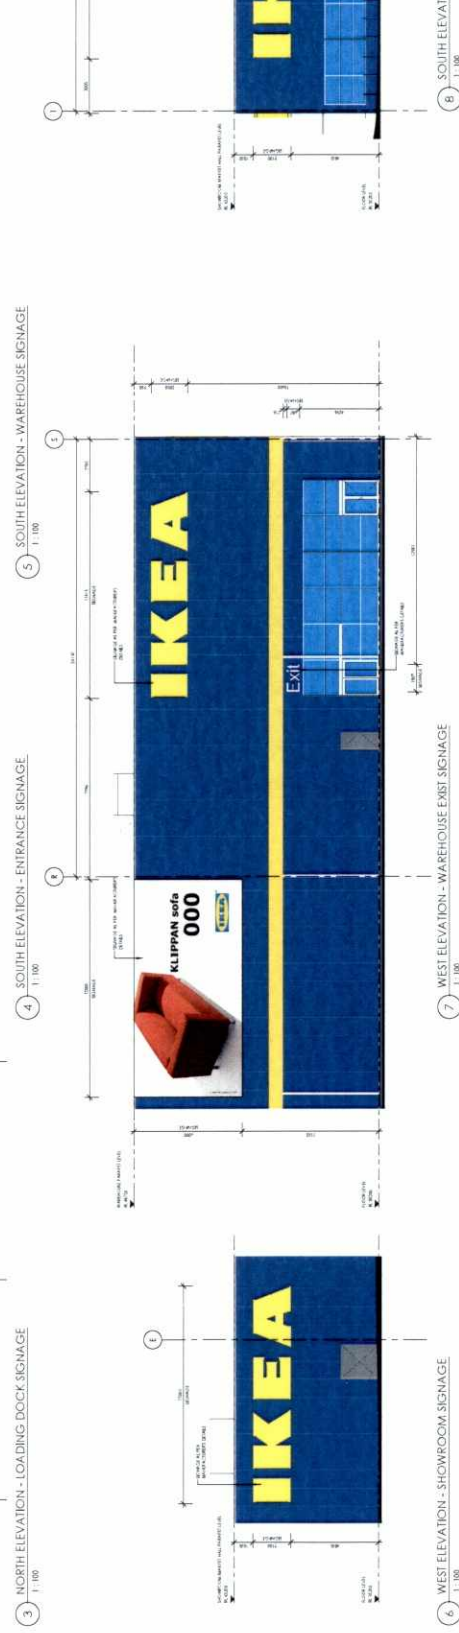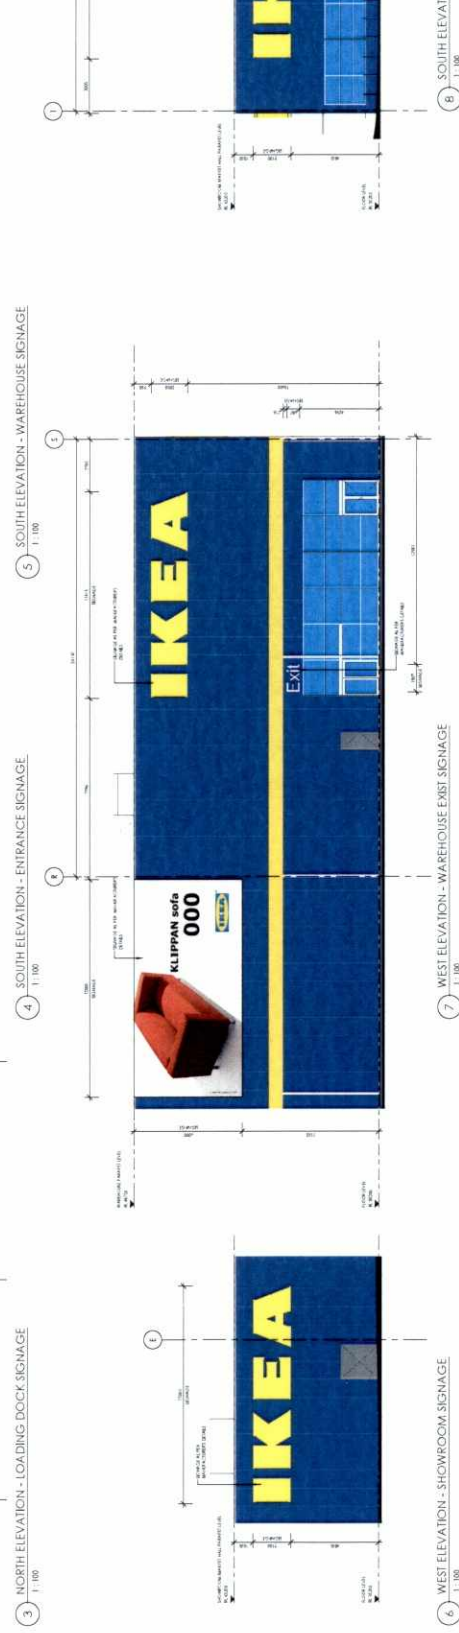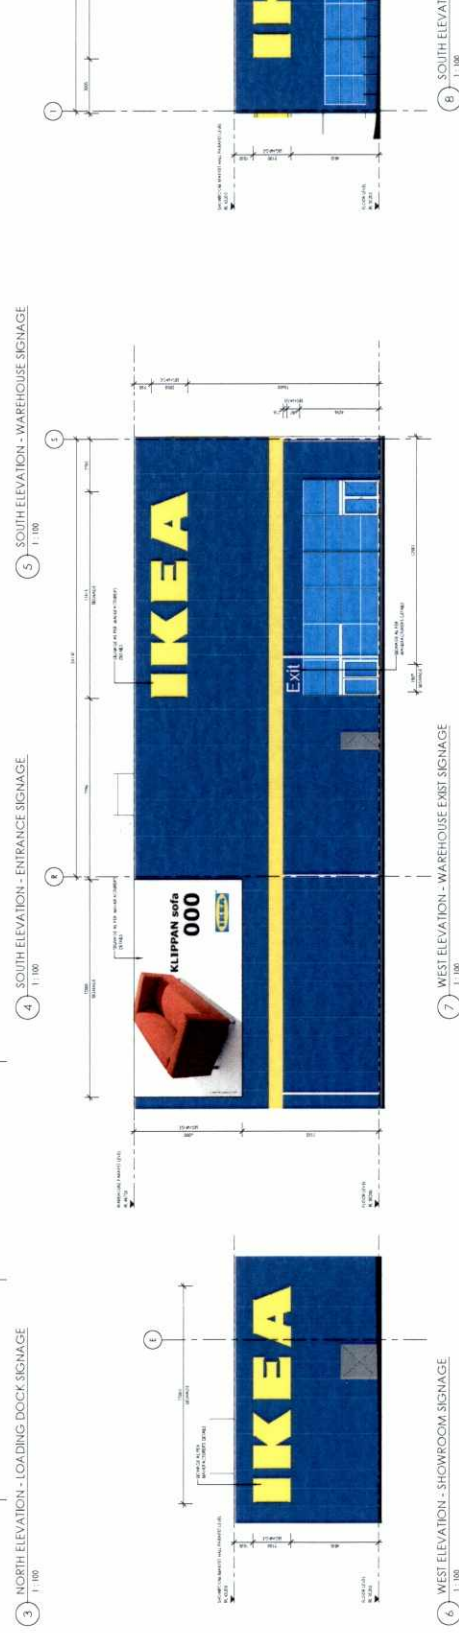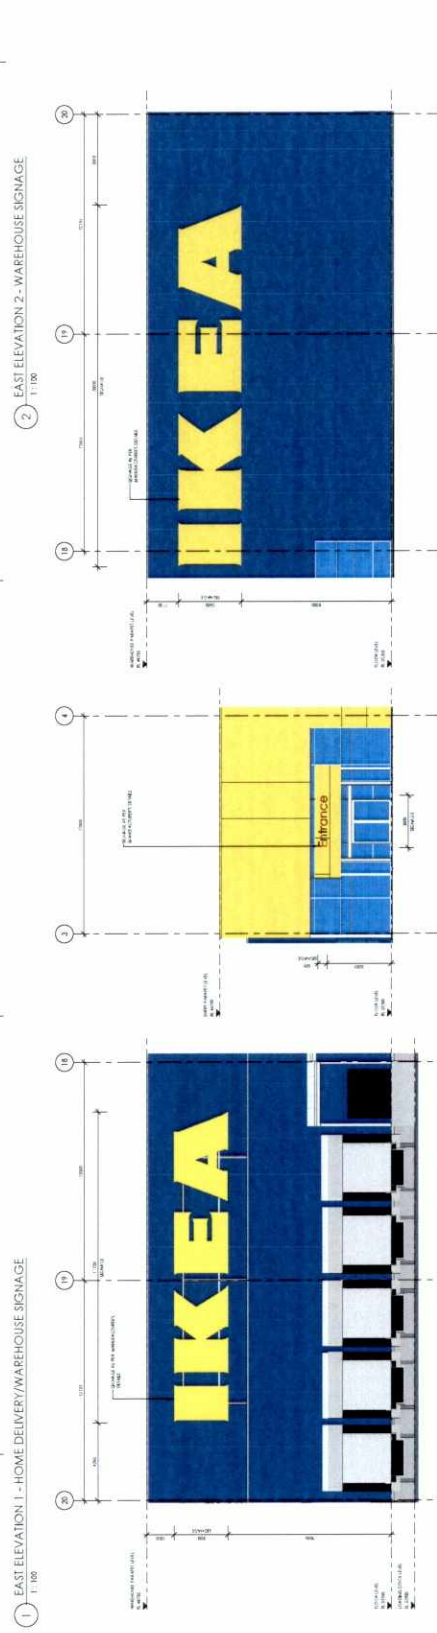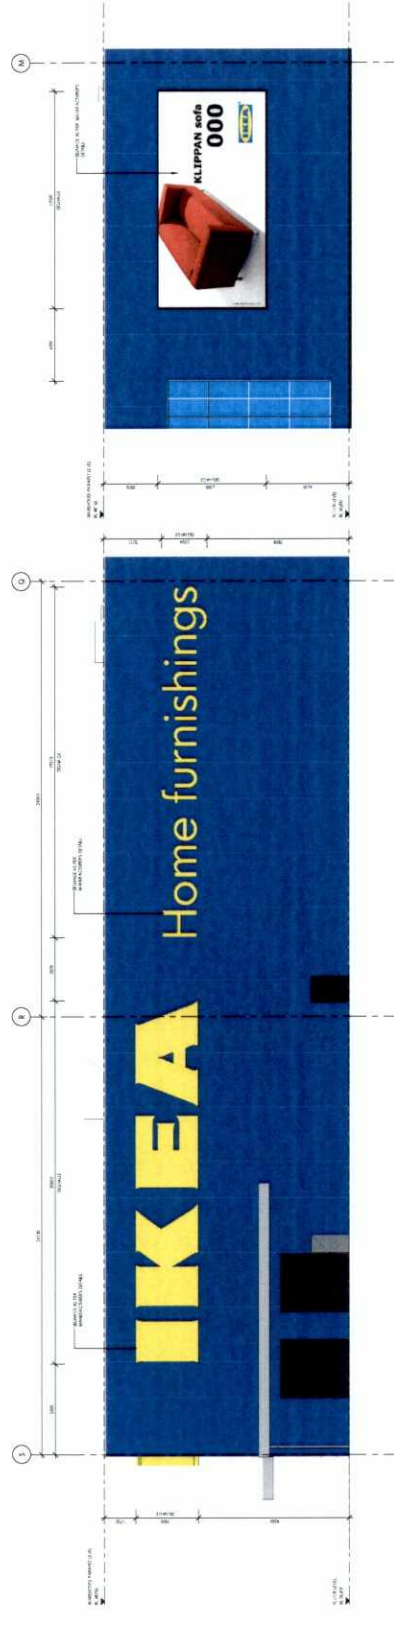

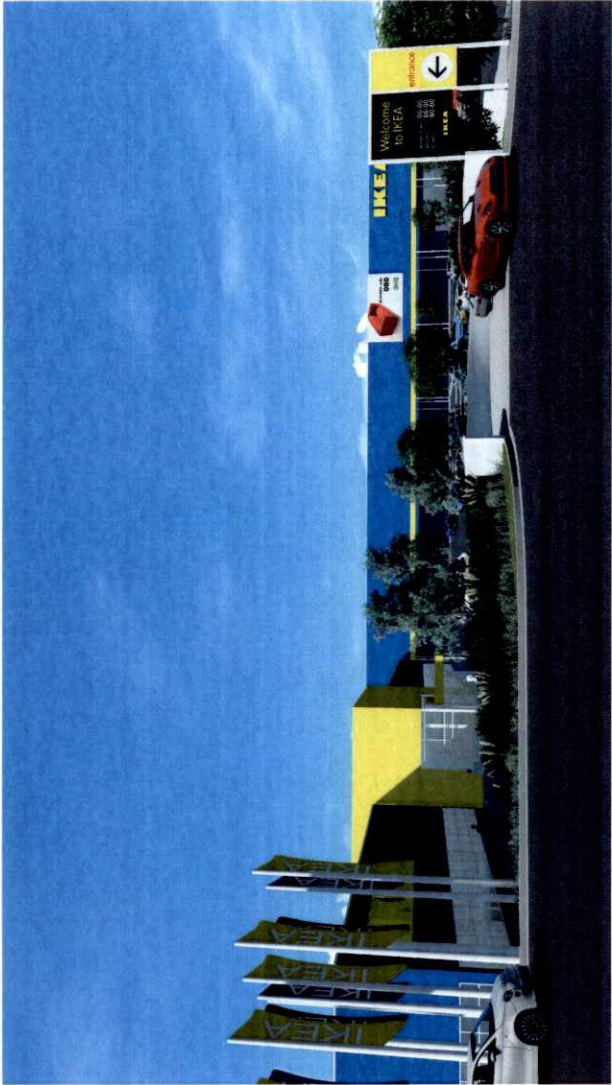

MAIN ENTRANCE PERSPECTIVE

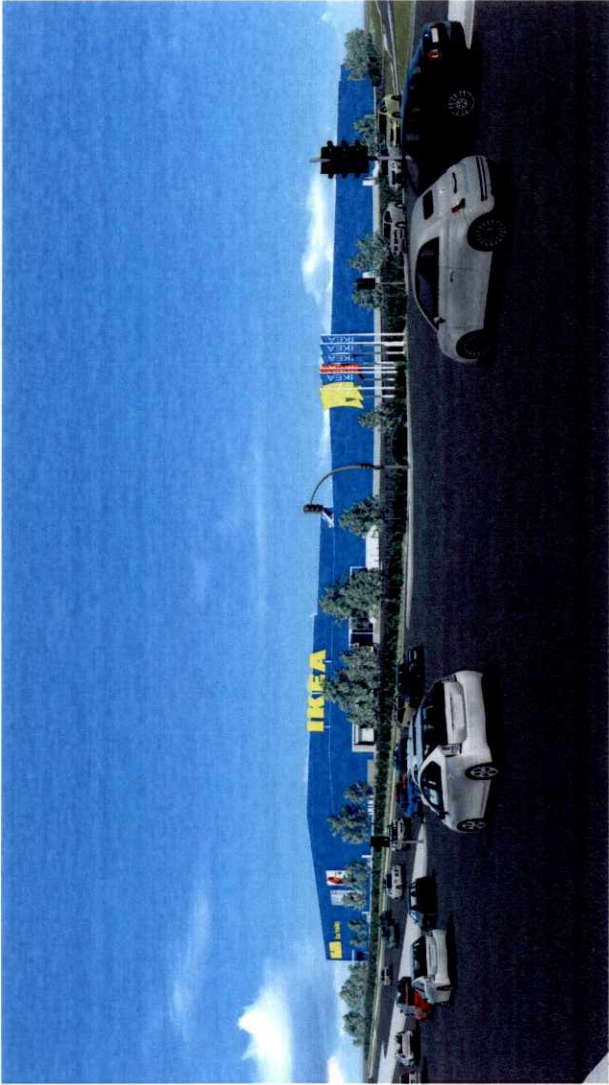

RICHMOND AND TONSDOWN ROAD PERSPECTIVE



