



© dko Architects Pty Ltd
All rights reserved. No part of this drawing may be reproduced or otherwise used without written permission of dko Architects.
REGISTERED ARCHITECT
Kerry de Klerk (NSW)
David Sanderson (NSW)
NOTES
Builder/Contractor shall verify all dimensions, before any construction commences.
Refer to dimensions for construction details, drawings and specifications. All
dimensions shall be to the face of the work, unless otherwise stated.
Manufacture shall not commence prior to receipt of all required shop drawings
by the Architect/Engineer.


NOT FOR CONSTRUCTION

NOTE:
All window & door frames to have dark aluminium
frames.
All glass balustrades to be semi translucent.


FB Face Brick
RB Rendered Brick
LW Lightweight Cladding
PC Powdercoat Metal Cladding/Louvers

Indicative Finishes

FB-1 Face Brick Eg. Austral. Expressions, 'Blackstone'
FB-2 Face Brick Eg. Austral. Bonnal, 'Bonnal Blue'
FB-3 Face Brick Eg. Austral. Symmetry, 'Stone'
FB-4 Face Brick Eg. Austral. Urban One, 'Almond'
RB Light. Rendered Brick Eg. Dulux 'Whisper White'
RB Dark. Rendered Brick Eg. Dulux 'Strap'
PC Dark - Powdercoat Metal Cladding/ Louvers Eg. Dulux 'Monument'
LW Light. Lightweight Cladding Eg. Vitabond, 'Silver'
LW Dark. Lightweight Cladding Eg. Vitabond, 'Sparkling dark grey'

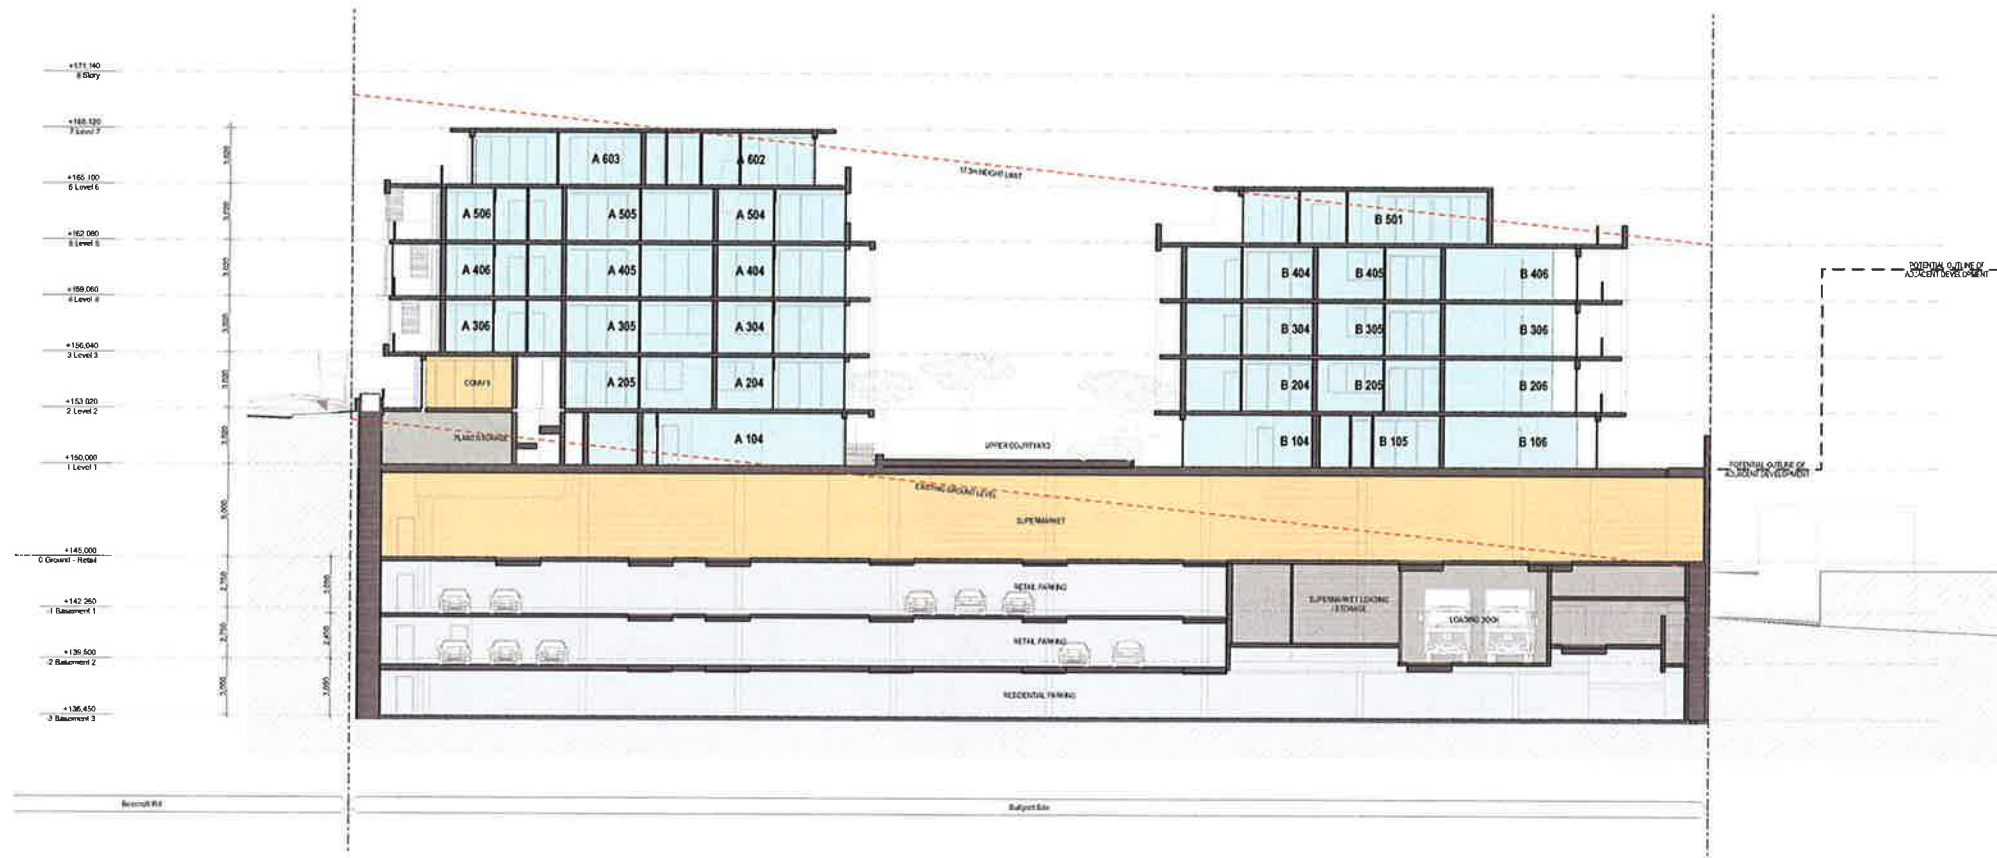

1 Section A
1:200

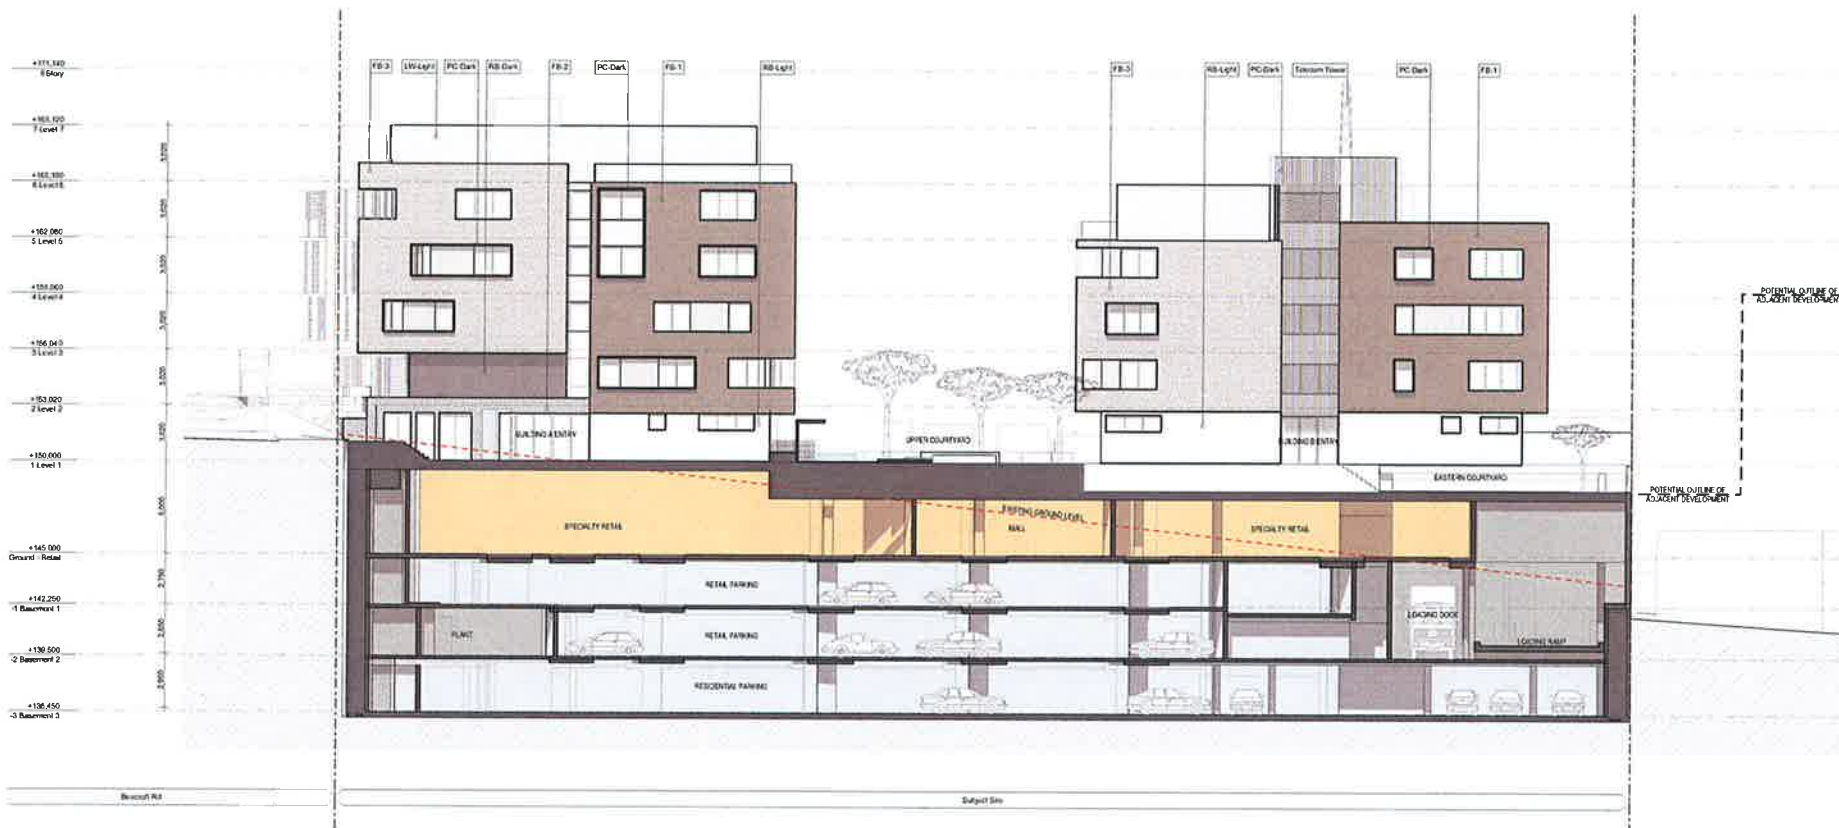

2 Section B
1:200

B	Design Changes	SL/BA/HR	30/01/2014
A	DA Issue	SL/BA/HR	29/05/2013
Rev	Description	By	Date

Structural Engineer
van der Meer Consulting Pty Ltd
T (02) 9436 0433 / F (02) 9436 1370
Zayed.Mecherik@vanderveer.com.au

Hydraulic Engineer
Mott MacDonald Pty Ltd
T (02) 9891 5044 / F (02) 9891 5386
amanda.judd@mottmac.com.au

Mechanical Engineer
Mott MacDonald Pty Ltd
T (02) 9891 5044 / F (02) 9891 5386
tap.vrg@mottmac.com.au

Electrical Engineer
Mott MacDonald Pty Ltd
T (02) 9891 5044 / F (02) 9891 5386
robert.johnson@mottmac.com.au

Civil Engineer
van der Meer Consulting Pty Ltd
T (02) 9436 0433 / F (02) 9436 1370
Zayed.Mecherik@vanderveer.com.au

Geotechnical Engineer
Geotechnical Pty Ltd
T (02) 9557 5533 / F (02) 9519 8323
roger@geotech.com.au

Architect
dko architecture (NSW) Pty Ltd
C/o 138-14 Macarthur Street
Ullima, NSW, 2007, AUS
T +61 2 8346 4500 / F +61 2 8346 4599
www.dko.com.au / info@dko.com.au

Allen Engstrom Pty Ltd
Kerry de Klerk 1762 (NSW)
David Sanderson 8243 (NSW)

Client Details
Sony Res Pty Ltd



Project
NSW, 2119

Project Number
10733

Drawing
Sections
Section 1

Project Status
Development Application

Scale
1:200 @ A1

Drawn: SL/BA/HR
Checked: RM

Drawing Number
10733/DA/4001
Revision
B

Date
21/01/2014



Except as shown and subject to copyright, no part of this drawing may be reproduced or otherwise used without written permission of dko Architecture.

REGISTERED ARCHITECT
Kees de Koeijer
1762 (NSW)
1547 (VIC)

NOTES
Builder/contractor shall verify all dimensions before any job commences.
Internal dimensions shall be given unless otherwise stated. All dimensions are to the face of the work unless otherwise stated.

NOT FOR CONSTRUCTION

NOTE:
All window & door frames to have dark aluminium frames.
All glass balustrades to be semi translucent.

FB Face Brick
RB Rendered Brick
LW Lightweight Cladding
PC Powdercoat Metal Cladding/Louvers

Indicative Finishes

FB 1 Face Brick
Eg. Austral. Expressions, 'Blackstone'

FB 2 Face Brick
Eg. Austral. Bowral, 'Bowral Blue'

FB 3 Face Brick
Eg. Austral. Symmetry, 'Stone'

FB 4 Face Brick
Eg. Austral. Urban One, 'Almond'

RB Light Rendered Brick
Eg. Dulux 'Whisper White'

RB Dark Rendered Brick
Eg. Dulux 'Strap'

PC Dark Powdercoat Metal Cladding/
Louvers
Eg. Dulux 'Monument'

LW Light Lightweight Cladding
Eg. Vitabond, 'Silver'

LW Dark Lightweight Cladding
Eg. Vitabond, 'Sparkling dark grey'

Rev Description By Date

Design Changes
DA Issue
SL/M/R

Structural Engineer
van der Meer Consulting Pty Ltd
T (02) 9436 0433 / F (02) 9436 1370
Zayed.Mech@vanderveer.com.au

Architectural Engineer
Moti Macdonald Pty Ltd
T (02) 9891 5044 / F (02) 9891 5386
amanda.judd@motimac.com.au

Structural Engineer
Moti Macdonald Pty Ltd
T (02) 9891 5044 / F (02) 9891 5386
lap.ngo@motimac.com.au

Structural Engineer
van der Meer Consulting Pty Ltd
T (02) 9436 0433 / F (02) 9436 1370
Zayed.Mech@vanderveer.com.au

Civil Engineer
van der Meer Consulting Pty Ltd
T (02) 9436 0433 / F (02) 9436 1370
Zayed.Mech@vanderveer.com.au

Landscaping Architect
Orca Pty Ltd
T (02) 9557 5533 / F (02) 9519 8323
roger@orca.com.au

Architect
dko architecture (NSW) pty ltd
C/o 38/48 Macarthur Street
Ullim, NSW, 2009, AUS
T +61 2 8346 4500 / F +61 2 8346 4599
www.dko.com.au / info@dko.com.au

ABN: 61650605590
Kees de Koeijer
David Vandenberg
1762 (NSW)
1547 (VIC)

Client Details
Sony Res Pty Ltd

Project
Beecroft Village
cnr Hannah St / Beecroft Rd
Beecroft
NSW, 2119

Project Number
10733

Drawing
Sections
Section 2

Project Status
Development Application

Scale
1:200 @ A1


Drawn: SL/M/R
Checked: RM

Drawing Number
10733/DA/4002

Revision
B

Date


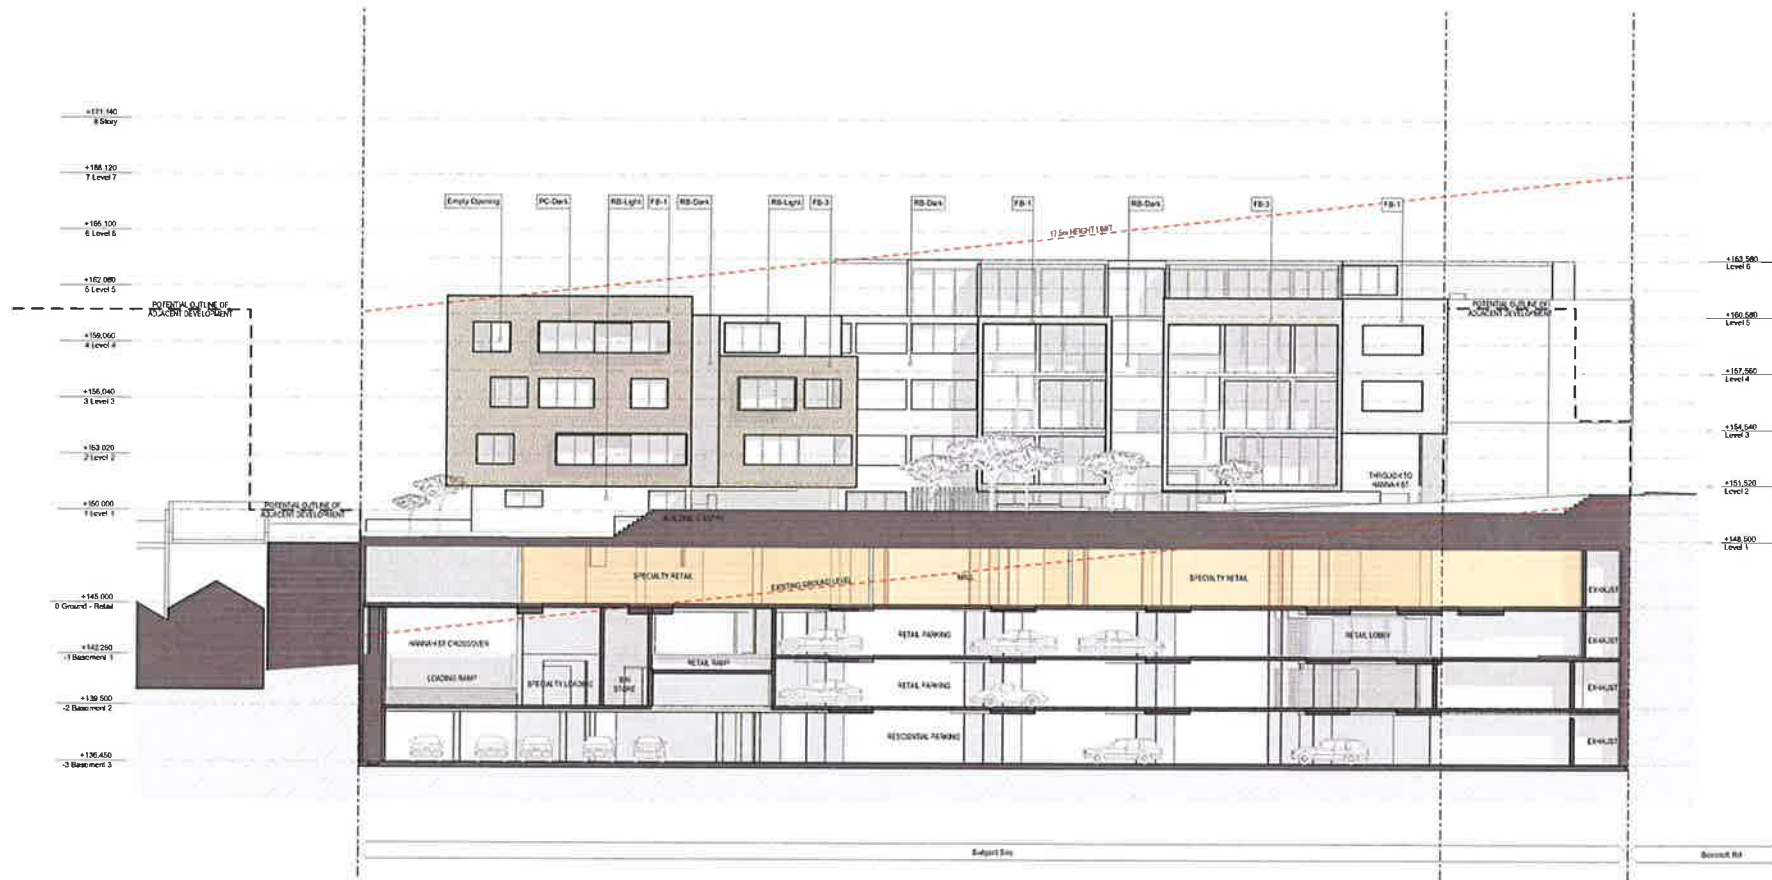



© dko Architecture Pty Ltd
All rights reserved. No part of this drawing may be reproduced or otherwise dealt with without written permission of dko Architecture.

REGISTERED ARCHITECT
Kees de Klerk 1762 (NSW)
David Henderson 1762 (NSW)

NOTES
1. Structural elements shall comply with dimensions before any job commences.
2. All dimensions shall be given in millimetres.
3. All drawings shall be submitted to the relevant Council and

NOT FOR CONSTRUCTION

NOTE:
All window & door frames to have dark aluminium frames.
All glass balustrades to be semi translucent.

FB Face Brick
RB Rendered Brick
LW Lightweight Cladding
PC Powdercoat Metal Cladding/Louvers

Indicative Finishes

FB-1, Face Brick Eg. Austral, Expressions, 'Blackstone'
FB-2, Face Brick Eg. Austral, Bowral, 'Bowral Blue'
FB-3, Face Brick Eg. Austral, Symmetry, 'Stone'
FB-4, Face Brick Eg. Austral, Urban One, 'Almond'
RB Light, Rendered Brick Eg. Dulux 'Whisper White'
RB Dark, Rendered Brick Eg. Dulux 'Strip'
PC Dark - Powdercoat Metal Cladding/ Louvers Eg. Dulux 'Monument'
LW Light, Lightweight Cladding Eg. Vitabond, 'Silver'
LW Dark, Lightweight Cladding Eg. Vitabond, 'Sparkling dark grey'

Rev	Description	By	Date
-----	-------------	----	------

Structural Engineer
van der Meer Consulting Pty Ltd
T (02) 9436 0433 / F (02) 9436 1370
Zayad.Architect@vandermeer.com.au

Mechanical Engineer
Mott MacDonald Pty Ltd
T (02) 9891 5044 / F (02) 9891 5386
amanda.judd@mottmac.com.au

Electrical Engineer
Mott MacDonald Pty Ltd
T (02) 9891 5044 / F (02) 9891 5386
lap.ngo@mottmac.com.au

Structural Engineer
van der Meer Consulting Pty Ltd
T (02) 9436 0433 / F (02) 9436 1370
Zayad.Architect@vandermeer.com.au


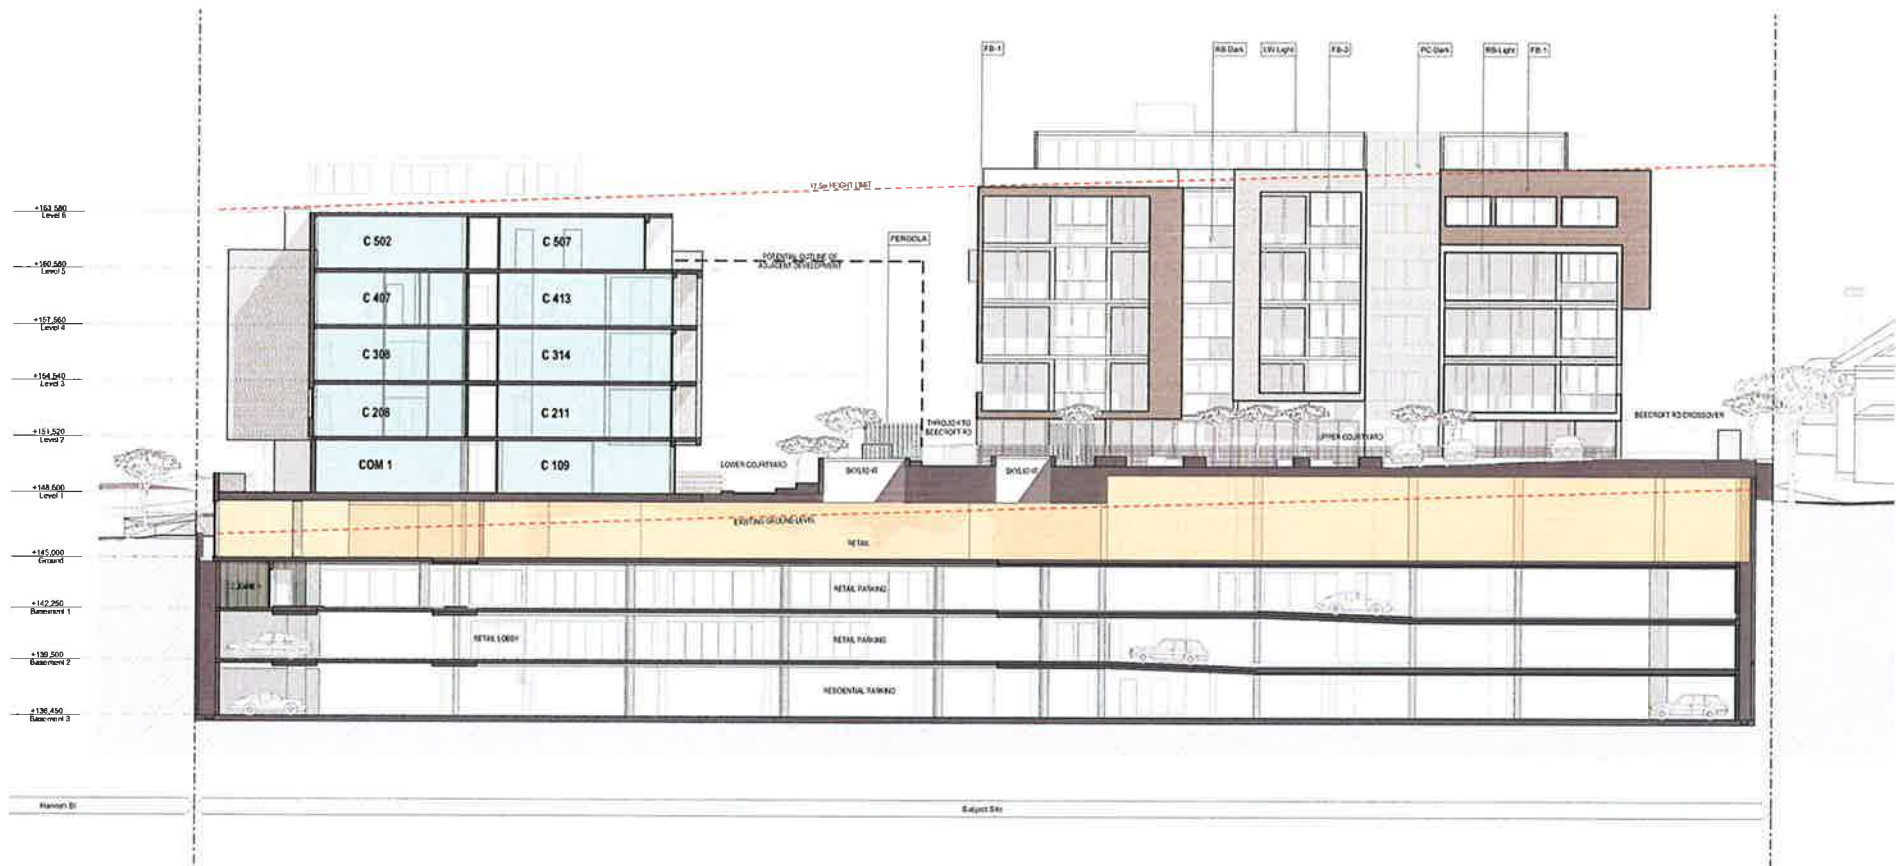

1 Section F (Courtyard East)
1:200