


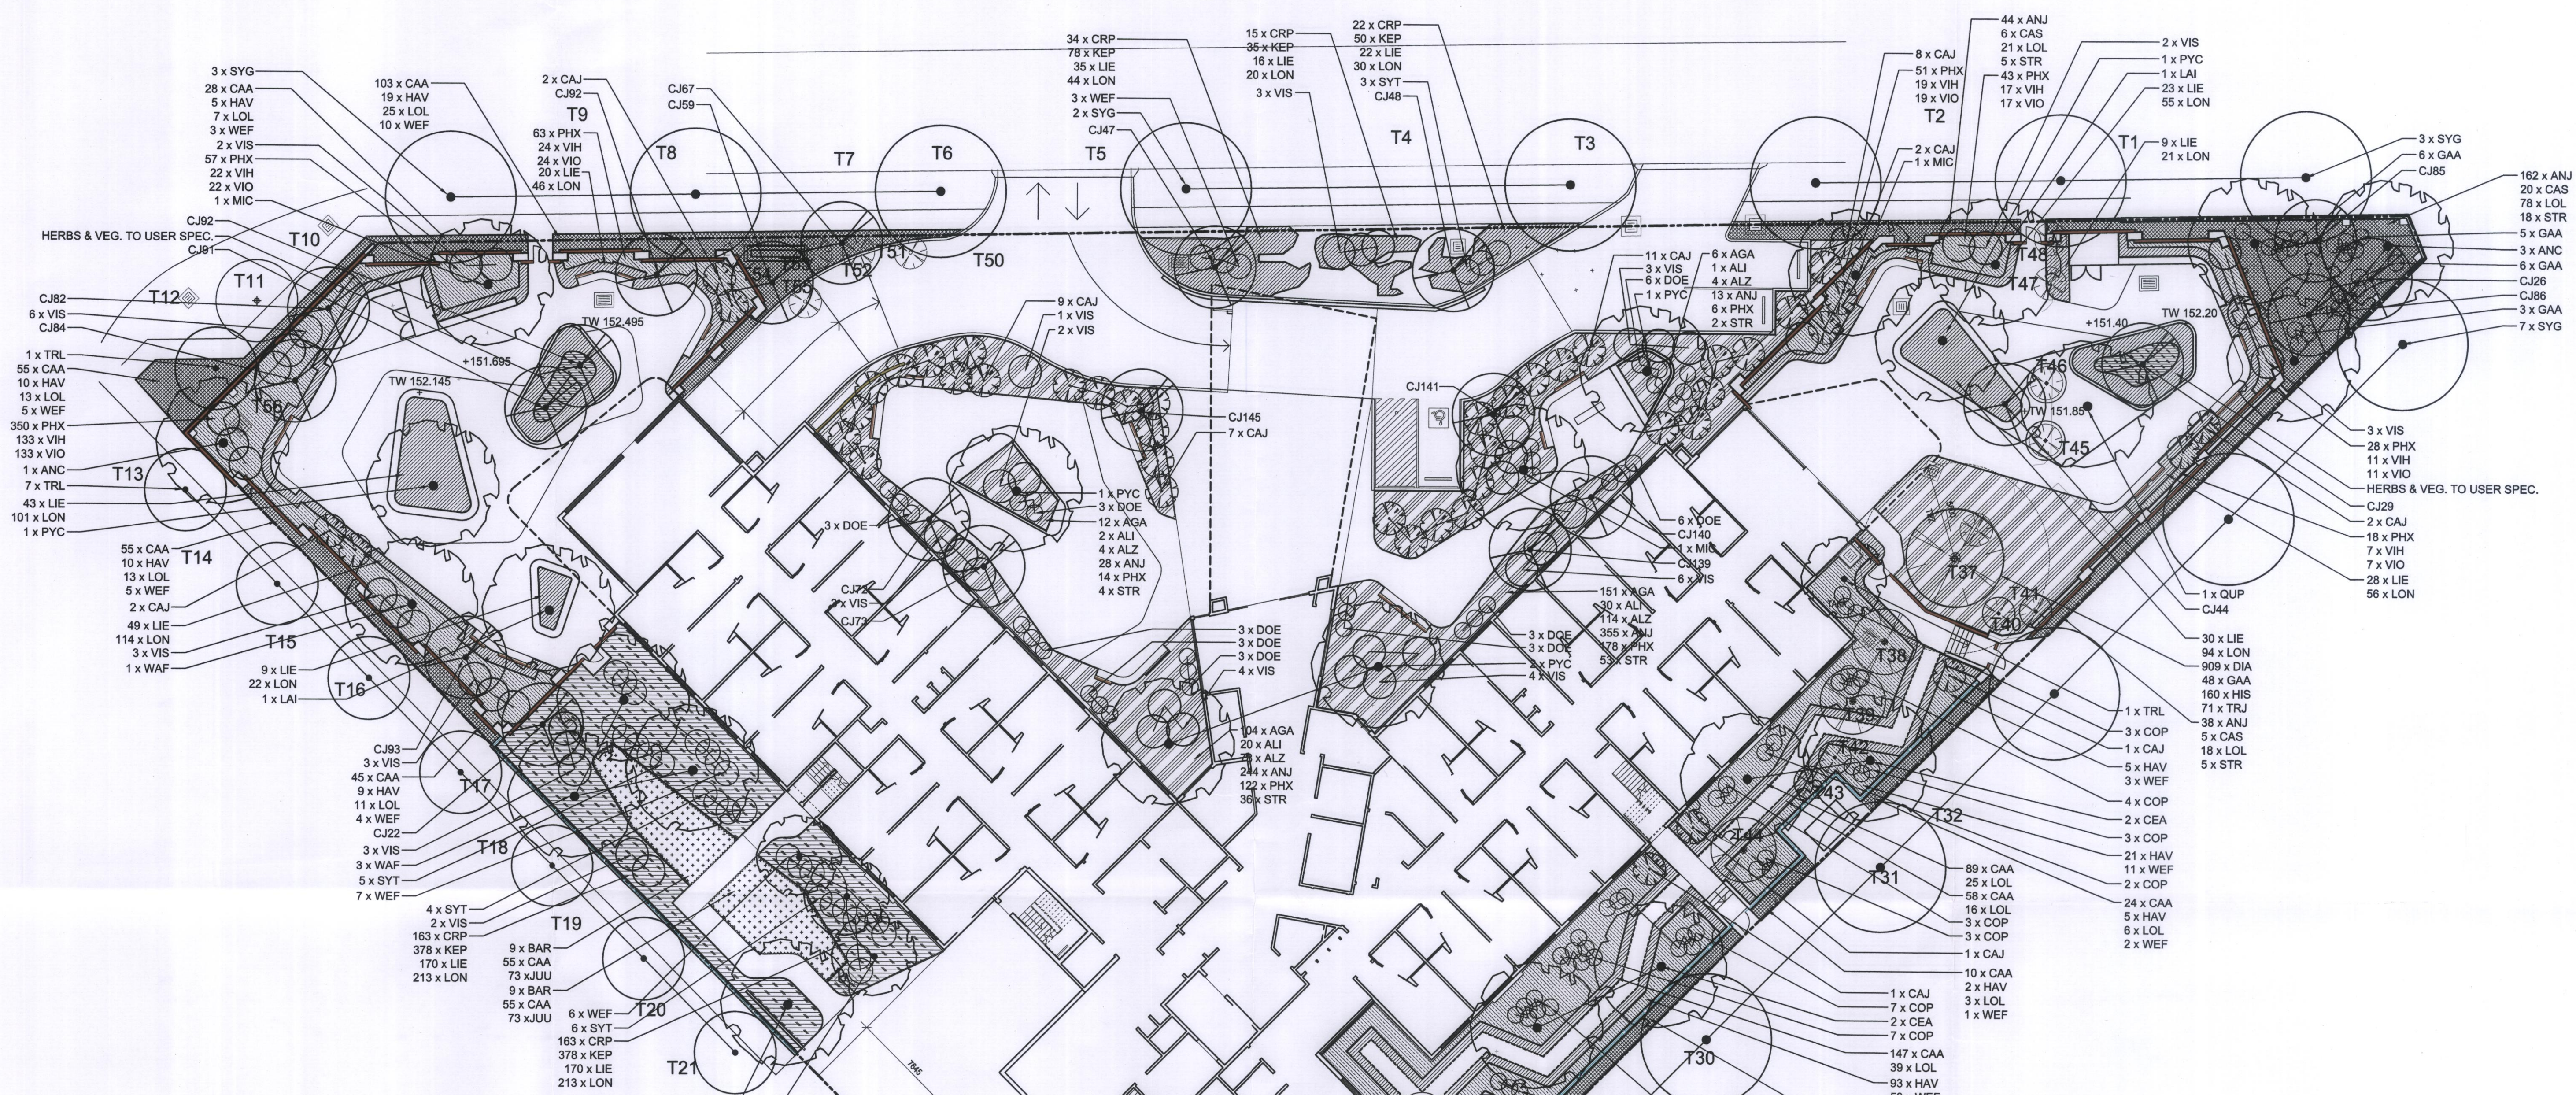

CODE	SPECIES	COMMON NAME	H x W	POT SIZE	SPACING	QTY
TREES						
ANC	Angophora costata	Smooth-barked Apple	20 x10m	100L	A.S.	6
CEA	Ceratopetalum apetalum	Coachwood	10 x 6m	75L	A.S.	4
ELR	Elaeocarpus reticulatus	Blueberry Ash	7 x 4m	100L	A.S.	3
LAI	Lagerstroemia indica	Crape Myrtle	7 x 4m	100L	A.S.	2
MIC	Michelia champaca	Golden Champaca	10 x 5m	200L	A.S.	3
PYC	Pyrus calleryana 'Chanticleer'	Chanticleer Pair Tree	11 x 6m	200L	A.S.	6
QUP	Quercus palustris	Pin Oak	18 x 14m	100L	A.S.	1
SYG	Syncarpia glomulifera	Turpentine	30 x 8m	200L	A.S.	15
TRL	Tristania laurina	Water Gum	7 x 4m	200L	A.S.	23
WAF	Waterhouseia floribunda	Weeping Lilly Pilly	10 x 7m	200L	A.S.	4
CAS	Camellia sp.	Camellia	-	-	-	46
C #	Transplanted Camellia from site: Refer separate schedule					
SHRUBS & GROUNDCOVERS						
AGA	Agave attenuata	Fox Tail Agave	1.5 x 1.5m	300mm	500mm	TBC
ALP	Alpinia caerulea	Native Ginger	1.5 x 1m	200mm	500mm	TBC
ALZ	Alpinia zerumbet	Shell Flower Ginger	1.5	200mm	500mm	TBC
ALI	Alcantarea imperialis	Imperial Bromeliad	2.5 x 2m	300mm	800mm	TBC
ANJ	Anemone japonica	Japanese Wind Flower	0.5	200mm	400mm	TBC
BAR	Banksia robur	Swamp Banksia	7 x 1m	300mm	1000mm	TBC
BLS	Blechnum 'Silver Lady'	Silver Lady Blechnum	1.2 x 1 m	200mm	500mm	TBC
CAJ	Camellia japonica Var.	Camellia variety	3 x 1.5m	25L	A.S.	TBC
CAS	Camellia sasanqua	Sasanqua Camellia	3 x 1.5m	25L	800mm	TBC
CAA	Carex appressa	Shoreleaf Tall Sedge	0.8 x 0.6m	150mm	400mm	TBC
COP	Cordyline petiolaris	Broad Leaved Palm Lily	3 x 1.5m	300mm	800mm	TBC
CRP	Crinum pedunculatum	Swamp Lily	1.5 x 1.5m	200mm	500mm	TBC
DAI	Dichondra argentea 'Silver Falls'	Silver Fall Kidney Weed	0.25	150mm	TBC	TBC
DOE	Dorothy's excelsa	Gymea Lily	2 x 2m	300mm	1000mm	TBC
DRF	Dracaena fragrans	Cornstalk Dracaena	15 x 3m	300mm	1000mm	TBC
GAA	Gardenia augusta 'Florida'	Gardenia Florida	1.5 x 1.5m	200mm	800mm	TBC
HAV	Hardenbergia violacea	Sarsaparilla	3 x 3m	200mm	800mm	TBC
HIS	Hibbertia scandens	Guinea Flower / Snake Vine	0.5	200mm	400mm	TBC
JUU	Juncus ustulatus	Common Rush	0.9 x 0.9m	150mm	400mm	TBC
KEP	Kennedia prostrata	Running Postman	0.25 x 2.5m	150mm	300mm	TBC
LIE	Liriope 'Evergreen Giant'	Evergreen Giant Lilly Turf	0.6 x 0.5m	150mm	400mm	TBC
LOL	Lomandra longifolia	Mat Rush	0.7 x 1 m	150mm	500mm	TBC
LON	Lomandra 'Nyalia'	Lomandra Nyalia	0.9 x 0.9m	150mm	400mm	TBC
LOT	Lomandra 'Tanika'	Lomandra Tanika	0.6 x 0.6m	150mm	400mm	TBC
PHX	Phlaidendron 'Xanadu'	Xanadu	0.8 x 1m	200mm	400mm	TBC
STR	Streptocarpus reginae	Bird of Paradise	1.2 x 1 m	300mm	600mm	TBC
SYT	Syzygium 'Tiny Trev'	Tiny Trev Lilly Pilly	1.5	300mm	800mm	TBC
TRJ	Trachelospermum jasminoides	Star Jasmine	0.5	200mm	600mm	TBC
VIS	Viburnum suspensum	Sandankwa Viburnum	3.5 x 3m	45L	1000mm	TBC
VIO	Viola hederacea	Native Violet	0.2 x 0.2m	150mm	300mm	TBC
WOF	Viola odorata	Sweet Violet	0.1 x 0.5m	100mm	200mm	TBC
WEF	Westringia fruticosa	Coastal Rosemary	2 x 2 m	300mm	800mm	TBC
WEZ	Westringia fruticosa 'Zena'	Zena Coastal Rosemary	1 x 1m	300mm	600mm	TBC

Note: Plant numbers to be calculated = TBC

Retained Camellias from Old Nursery Site		
Plant No.	Species Name	Comments
CS-2	CS Chansonette	Retained
CS-3	CS Chansonette	Retained
CJ-8	CJ Emperor of Russia variegated	Retained
CJ-9	CJ Great Eastern	Retained
CS-10	CS Plantation Pink	Retained
CS-11	CS Selsugukka	Retained
Transplanted Camellias from Old Nursery Site		
CJ-22	CJ Margaret Herrich	To be removed and reinstated on completion
CJ-28	CJ Betty Ridley	To be removed and reinstated on completion
CJ-29	CJ Dixie Knight	To be removed and reinstated on completion
CJ-44	CJ Dixie Knight	To be removed and reinstated on completion
CJ-47	CJ Fashionista	To be removed and reinstated on completion
CJ-48	CJ Emperor of Russia	To be removed and reinstated on completion
CS-9	CJ Erythraea Excelsior	To be removed and reinstated on completion
CS-67	CS Brushfields Yellow	To be removed and reinstated on completion
CJ-72	CJ Roger Hall	To be removed and reinstated on completion
CJ-73	CJ Betty Ridley	To be removed and reinstated on completion
CJ-82	CJ R.L. Wheeler	To be removed and reinstated on completion
CJ-84	CJ Love light	To be removed and reinstated on completion
CS-85	CS Phillipa Ilaud	To be removed and reinstated on completion
CJ-86	CJ Margaret Davis	To be removed and reinstated on completion
CJ-91	CJ Love light	To be removed and reinstated on completion
CJ-92	CJ Drama Girl	To be removed and reinstated on completion
CJ-93	CJ Elegance Champagne	To be removed and reinstated on completion
CHRY-95	CHRY Wynne Rayner	To be removed and reinstated on completion
CJ-139	CJ Julia France	To be removed and reinstated on completion
CJ-140	CJ Moshio	To be removed and reinstated on completion
CJ-141	CJ Grand Slam variegated	To be removed and reinstated on completion
Legend		
CJ	Camellia japonica	
CS	Camellia sasanqua	
CR	Camellia reticulata	
CHRY	Camellia reticulata hybrid	

DATE: 22.07.2014

PROJECT: RESIDENTIAL AGED CARE FACILITY, ST. IVES

CUSTOMER: BUPA AGED CARE

DRAWING NUMBER: DA-1333-03

SCALE: 1:200 @ A1

ISSUE: E

DRAWN: dg

CHECKED: In/gs

DIRECTOR: gs

0 2 4 10m

ACN: 164 245 514 ABN: 99 164 245 514

THIS DRAWING SHOULD BE READ IN CONJUNCTION WITH ALL RELEVANT CONTRACTS, SPECIFICATIONS, REPORTS AND DRAWINGS. COPYRIGHT OF THIS DRAWING IS VESTED IN STURT NOBLE ASSOCIATES PTY LTD.

Suite 91, L5, 330 Wattle St
Ultimo NSW 2007
T. 02 9211 3744
W. www.sturt-noble.com.au
landscape architecture
environmental & urban design

Sturt Noble Associates