




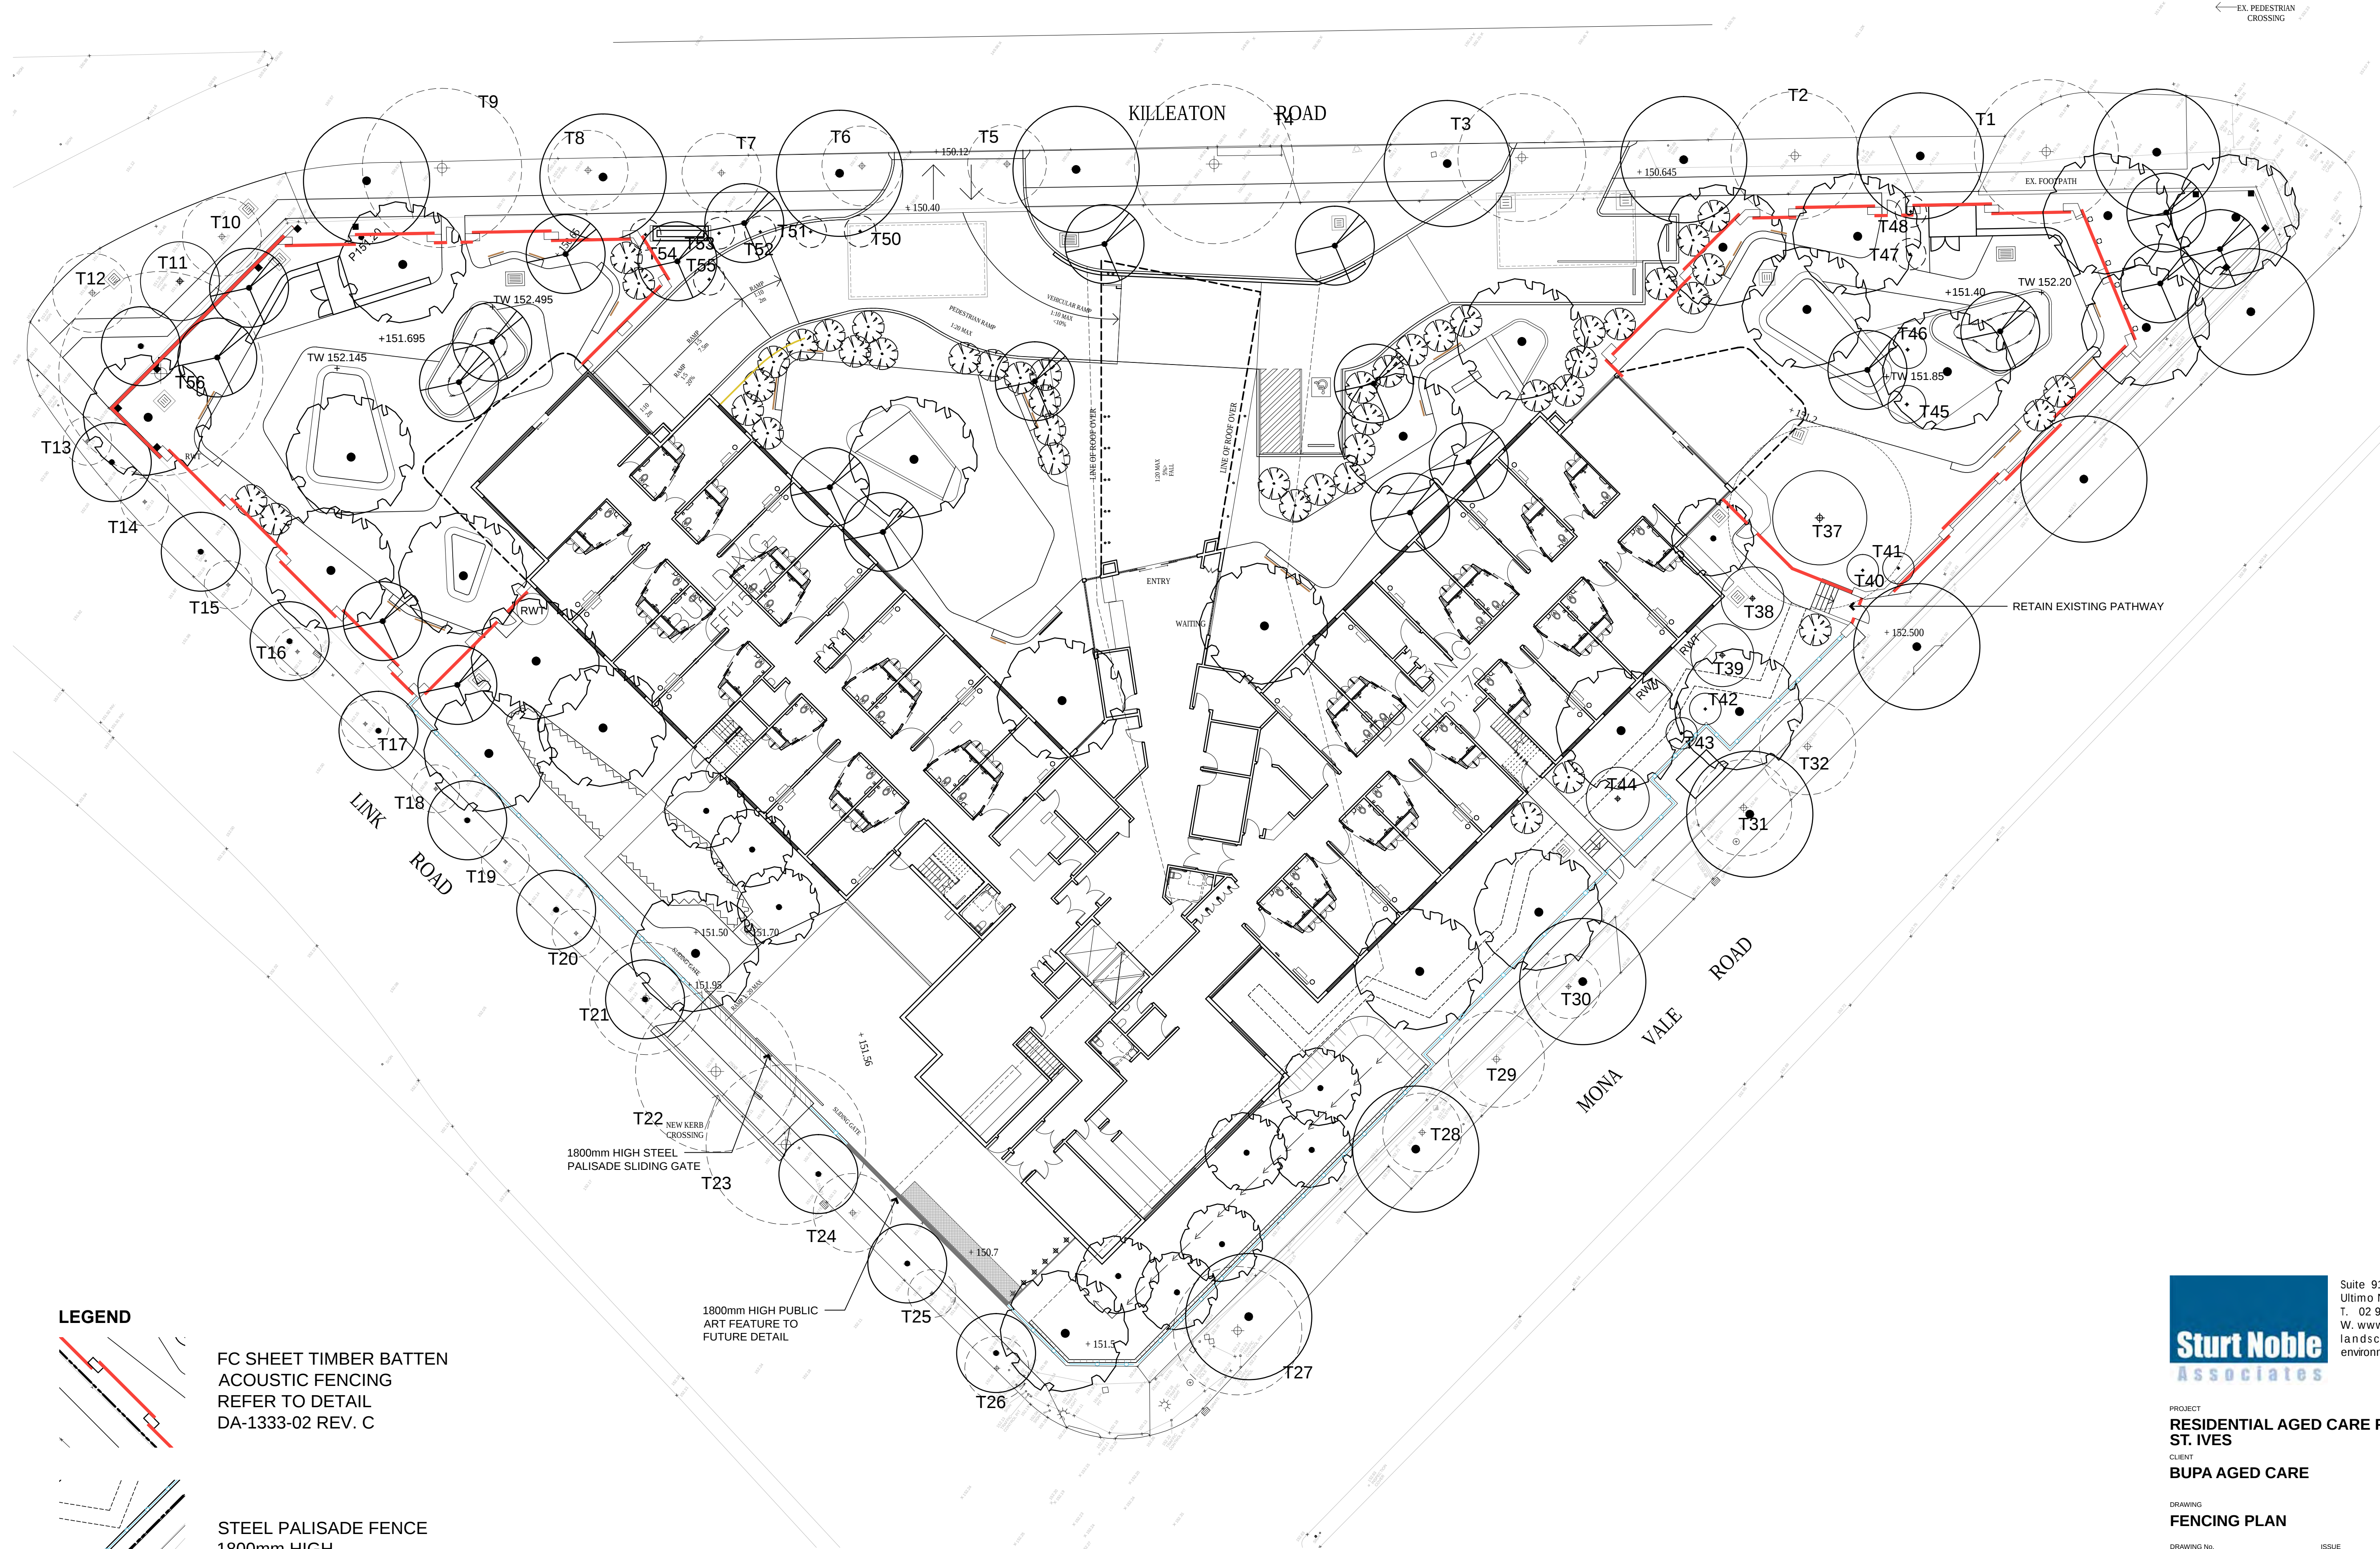

LEGEND

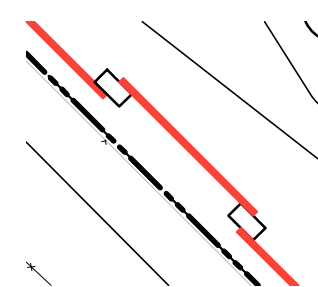

FC SHEET TIMBER BATTEN
ACOUSTIC FENCING
REFER TO DETAIL
DA-1333-02 REV. C

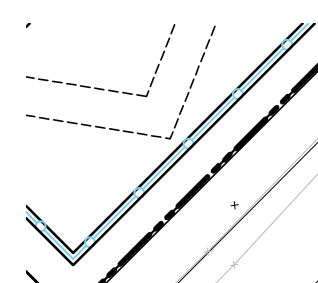

STEEL PALISADE FENCE
1800mm HIGH



Suite 91, L5, 330 Wattle St
Ultimo NSW 2007
T. 02 9211 3744
W. www.sturnoble.com.au
landscape architecture
environmental & urban design


PROJECT
**RESIDENTIAL AGED CARE FACILITY,
ST. IVES**
CLIENT
BUPA AGED CARE

DRAWING
FENCING PLAN

DRAWING No.
DA-1333-06

ISSUE
A

DATE
22.07.2014

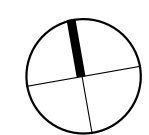

0 2 10m
Scale 1:200@A1

ACN: 364 245 514 ABN: 99 364 245 514
THIS DRAWING SHOULD BE READ IN CONJUNCTION WITH ALL RELEVANT CONTRACTS,
SPECIFICATIONS, REPORTS AND DRAWINGS. COPYRIGHT OF THIS DRAWINGS IS VESTED IN
STURT NOBLE ASSOCIATES PTY LTD.