



D	04/02/14	REVISED DEVELOPMENT APPLICATION ISSUE	
B	19/09/13	DEVELOPMENT APPLICATION ISSUE	
amend	date	description	by

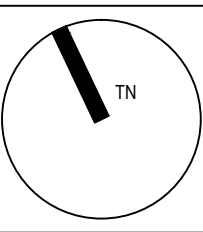


Client  
**Mr Ray Nolan**  
 C/- MCCULLUM ASHBY ARCHITECTS  
 All dimensions are in millimetres. Verify all dimensions & levels on site prior to commencement of work. Report discrepancies to Architect. Do not scale off drawing. Copyright remains the property of **mccullum ashby architects**.  
 Nominated Architects: Christian McCullum Reg 7463 & Murray Ashby Reg 8055

Project  
**PROPOSED DEVELOPMENT**  
 LOT A DP 172343 & LOT 2 DP 533036, 16-28  
 WERONA ST, PENNANT HILLS, NSW 2076  
 Title  
**SHADOW DIAGRAMS - 9am**

D.A. SUBMISSION		
Scale 1:200 @ A2	Drawn/Checked JYK/--	Drawing No. DA
Project No. MAA1328	Revision D	<b>09</b>

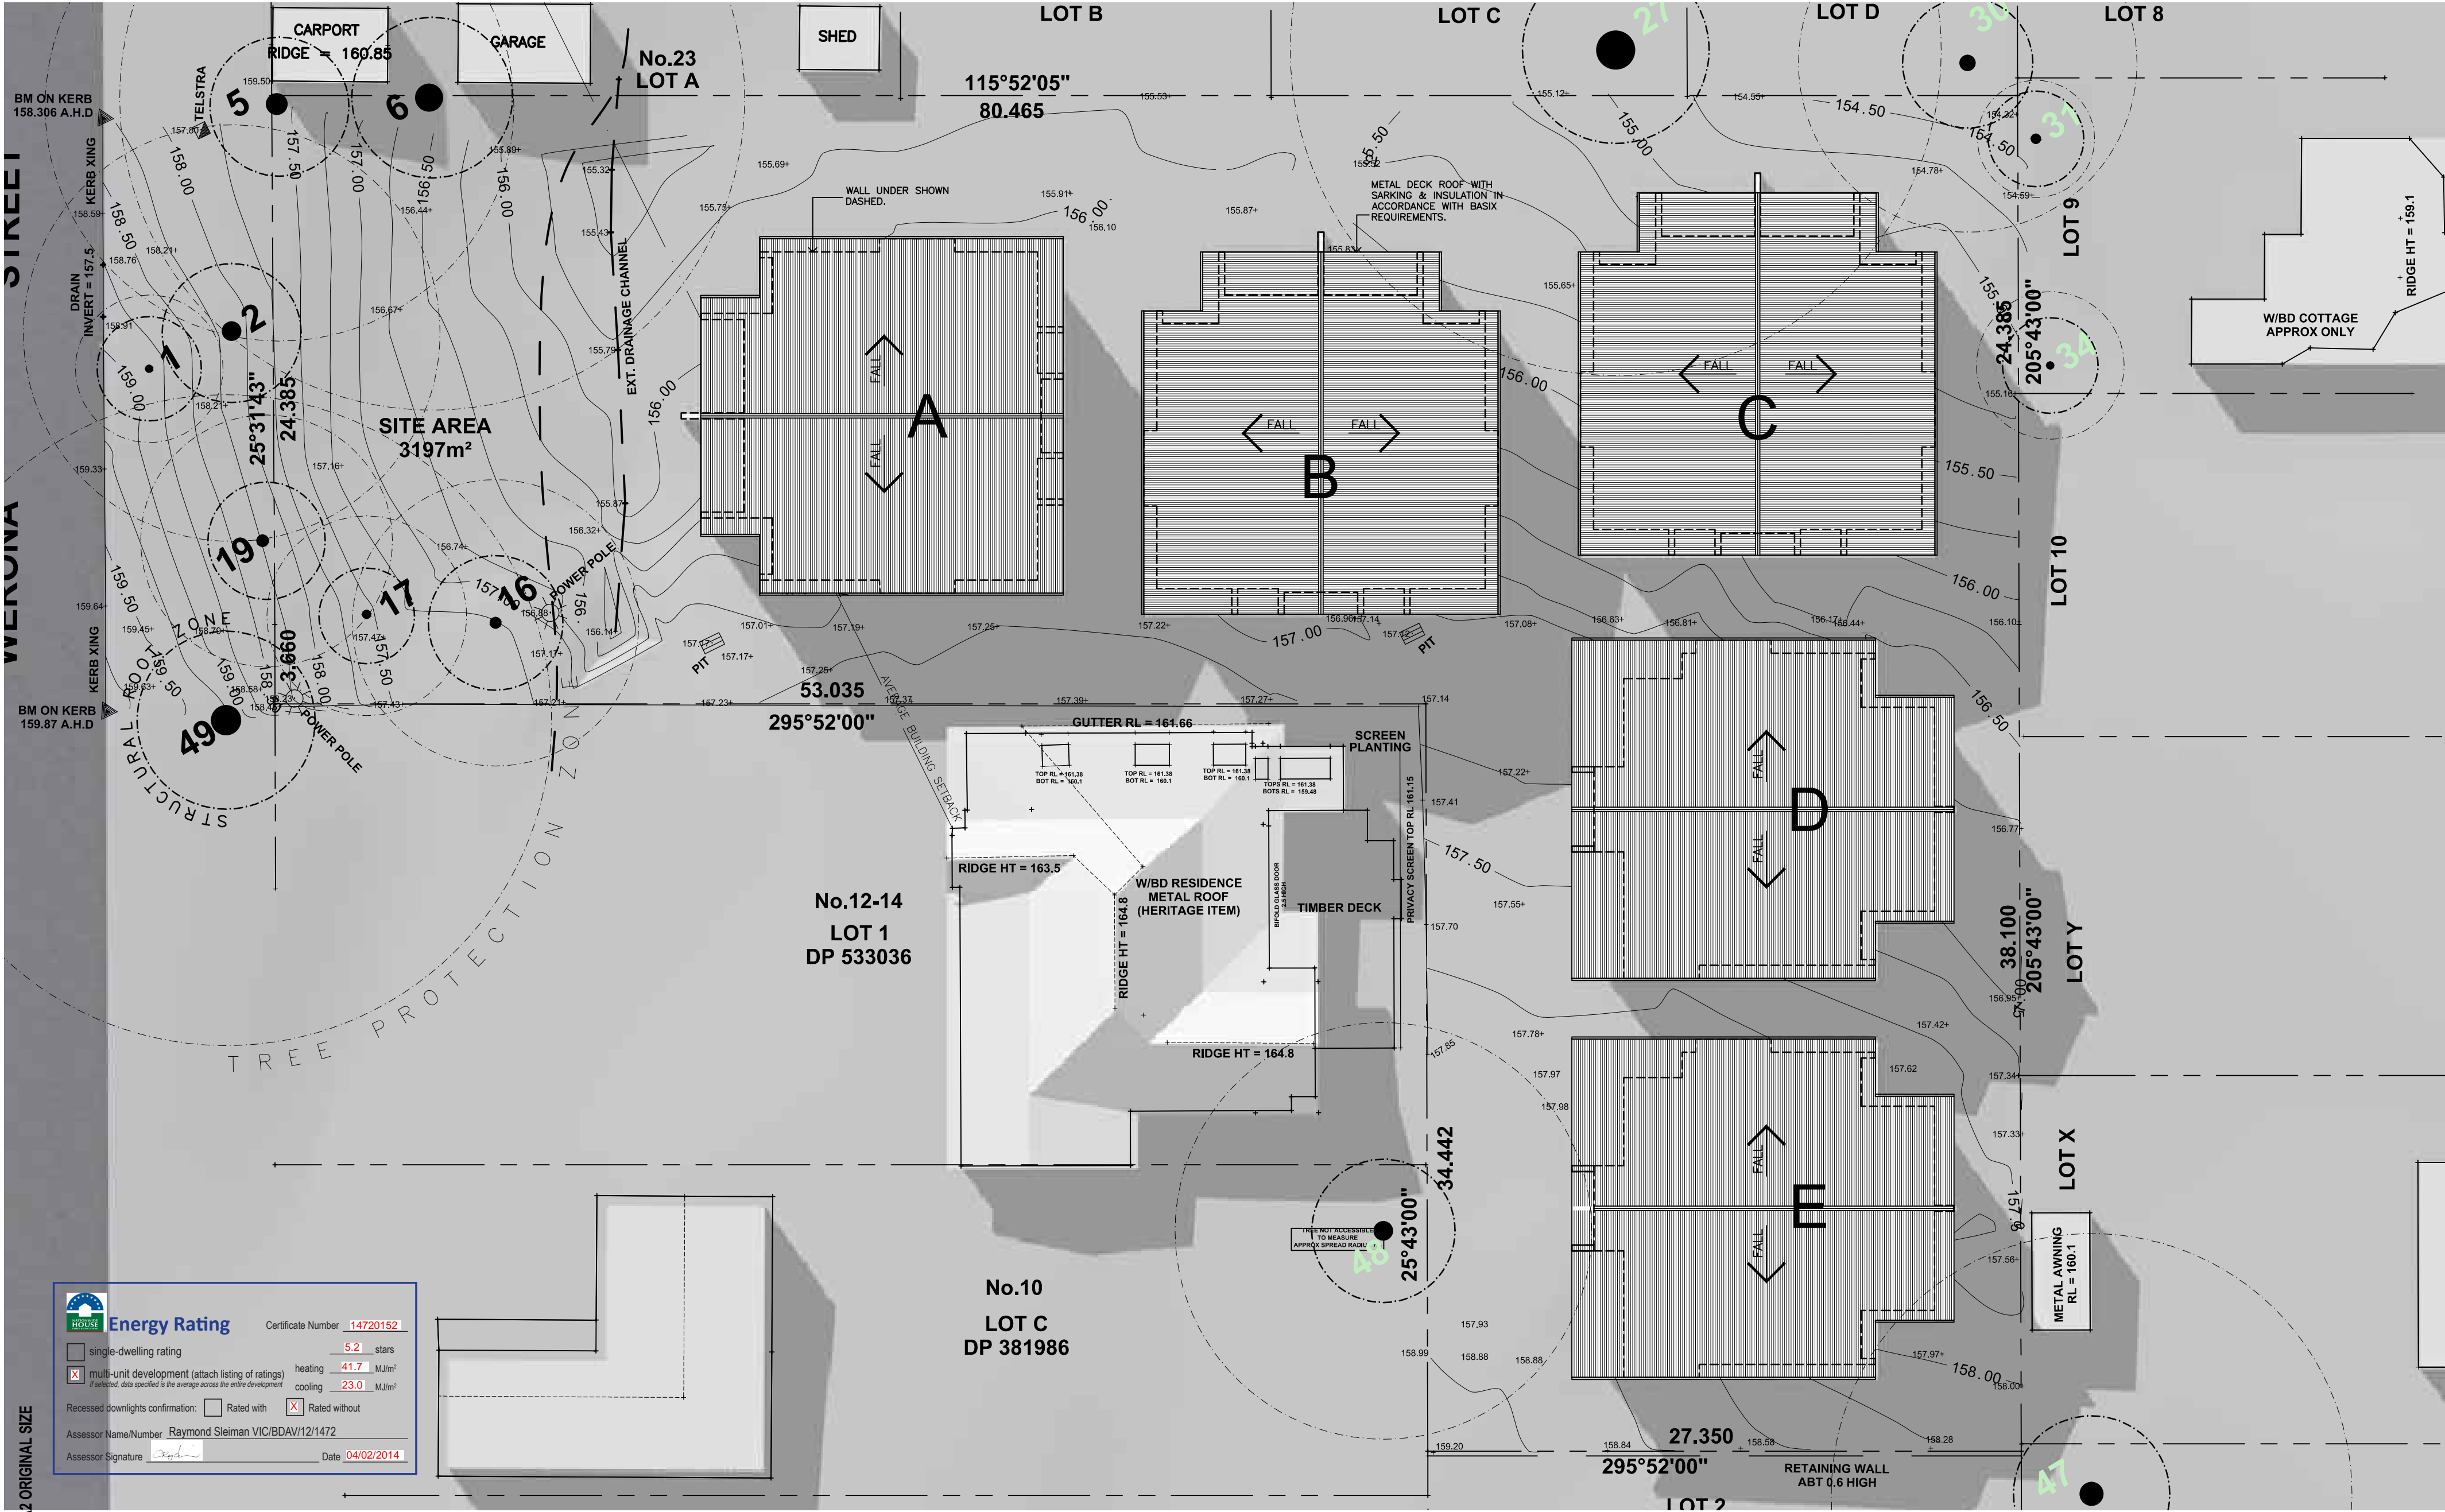

**Energy Rating**

Certificate Number 14720152

single-dwelling rating

5.2 stars

multi-unit development (attach listing of ratings)

heating 41.7 MJ/m<sup>2</sup>

cooling 23.0 MJ/m<sup>2</sup>

Recessed downlights confirmation:


Rated with

X

Rated without

Assessor Name/Number Raymond Sleiman VIC/BD/AV/12/1472

Assessor Signature [Signature] Date 04/02/2014



mccullum ashby architects

1b, 1-5 Railway Ave or  
P.O. Box 54  
Wahroonga NSW 2076  
t: 02 9487 4033  
e info@mccullumashby.com.au

D	04/02/14	REVISED DEVELOPMENT APPLICATION ISSUE	
B	19/09/13	DEVELOPMENT APPLICATION ISSUE	
amend	date	description	by


Client  
Mr Ray Nolan  
C/- MCCULLUM ASHBY ARCHITECTS

All dimensions are in millimetres. Verify all dimensions & levels on site prior to commencement of work. Report discrepancies to Architect. Do not scale off drawing. Copyright remains the property of **mccullum ashby architects**.  
Nominated Architects: Christian McCullum Reg 7463 & Murray Ashby Reg 8055


Project  
PROPOSED DEVELOPMENT  
LOT A DP 172343 & LOT 2 DP 533036, 16-28  
WERONA ST, PENNANT HILLS, NSW 2076  
Title  
SHADOW DIAGRAMS - 12pm

Scale 1:200 @ A2	Drawn/Checked JYK/--	Drawing No. DA 10
Project No. MAA1328	Revision D	



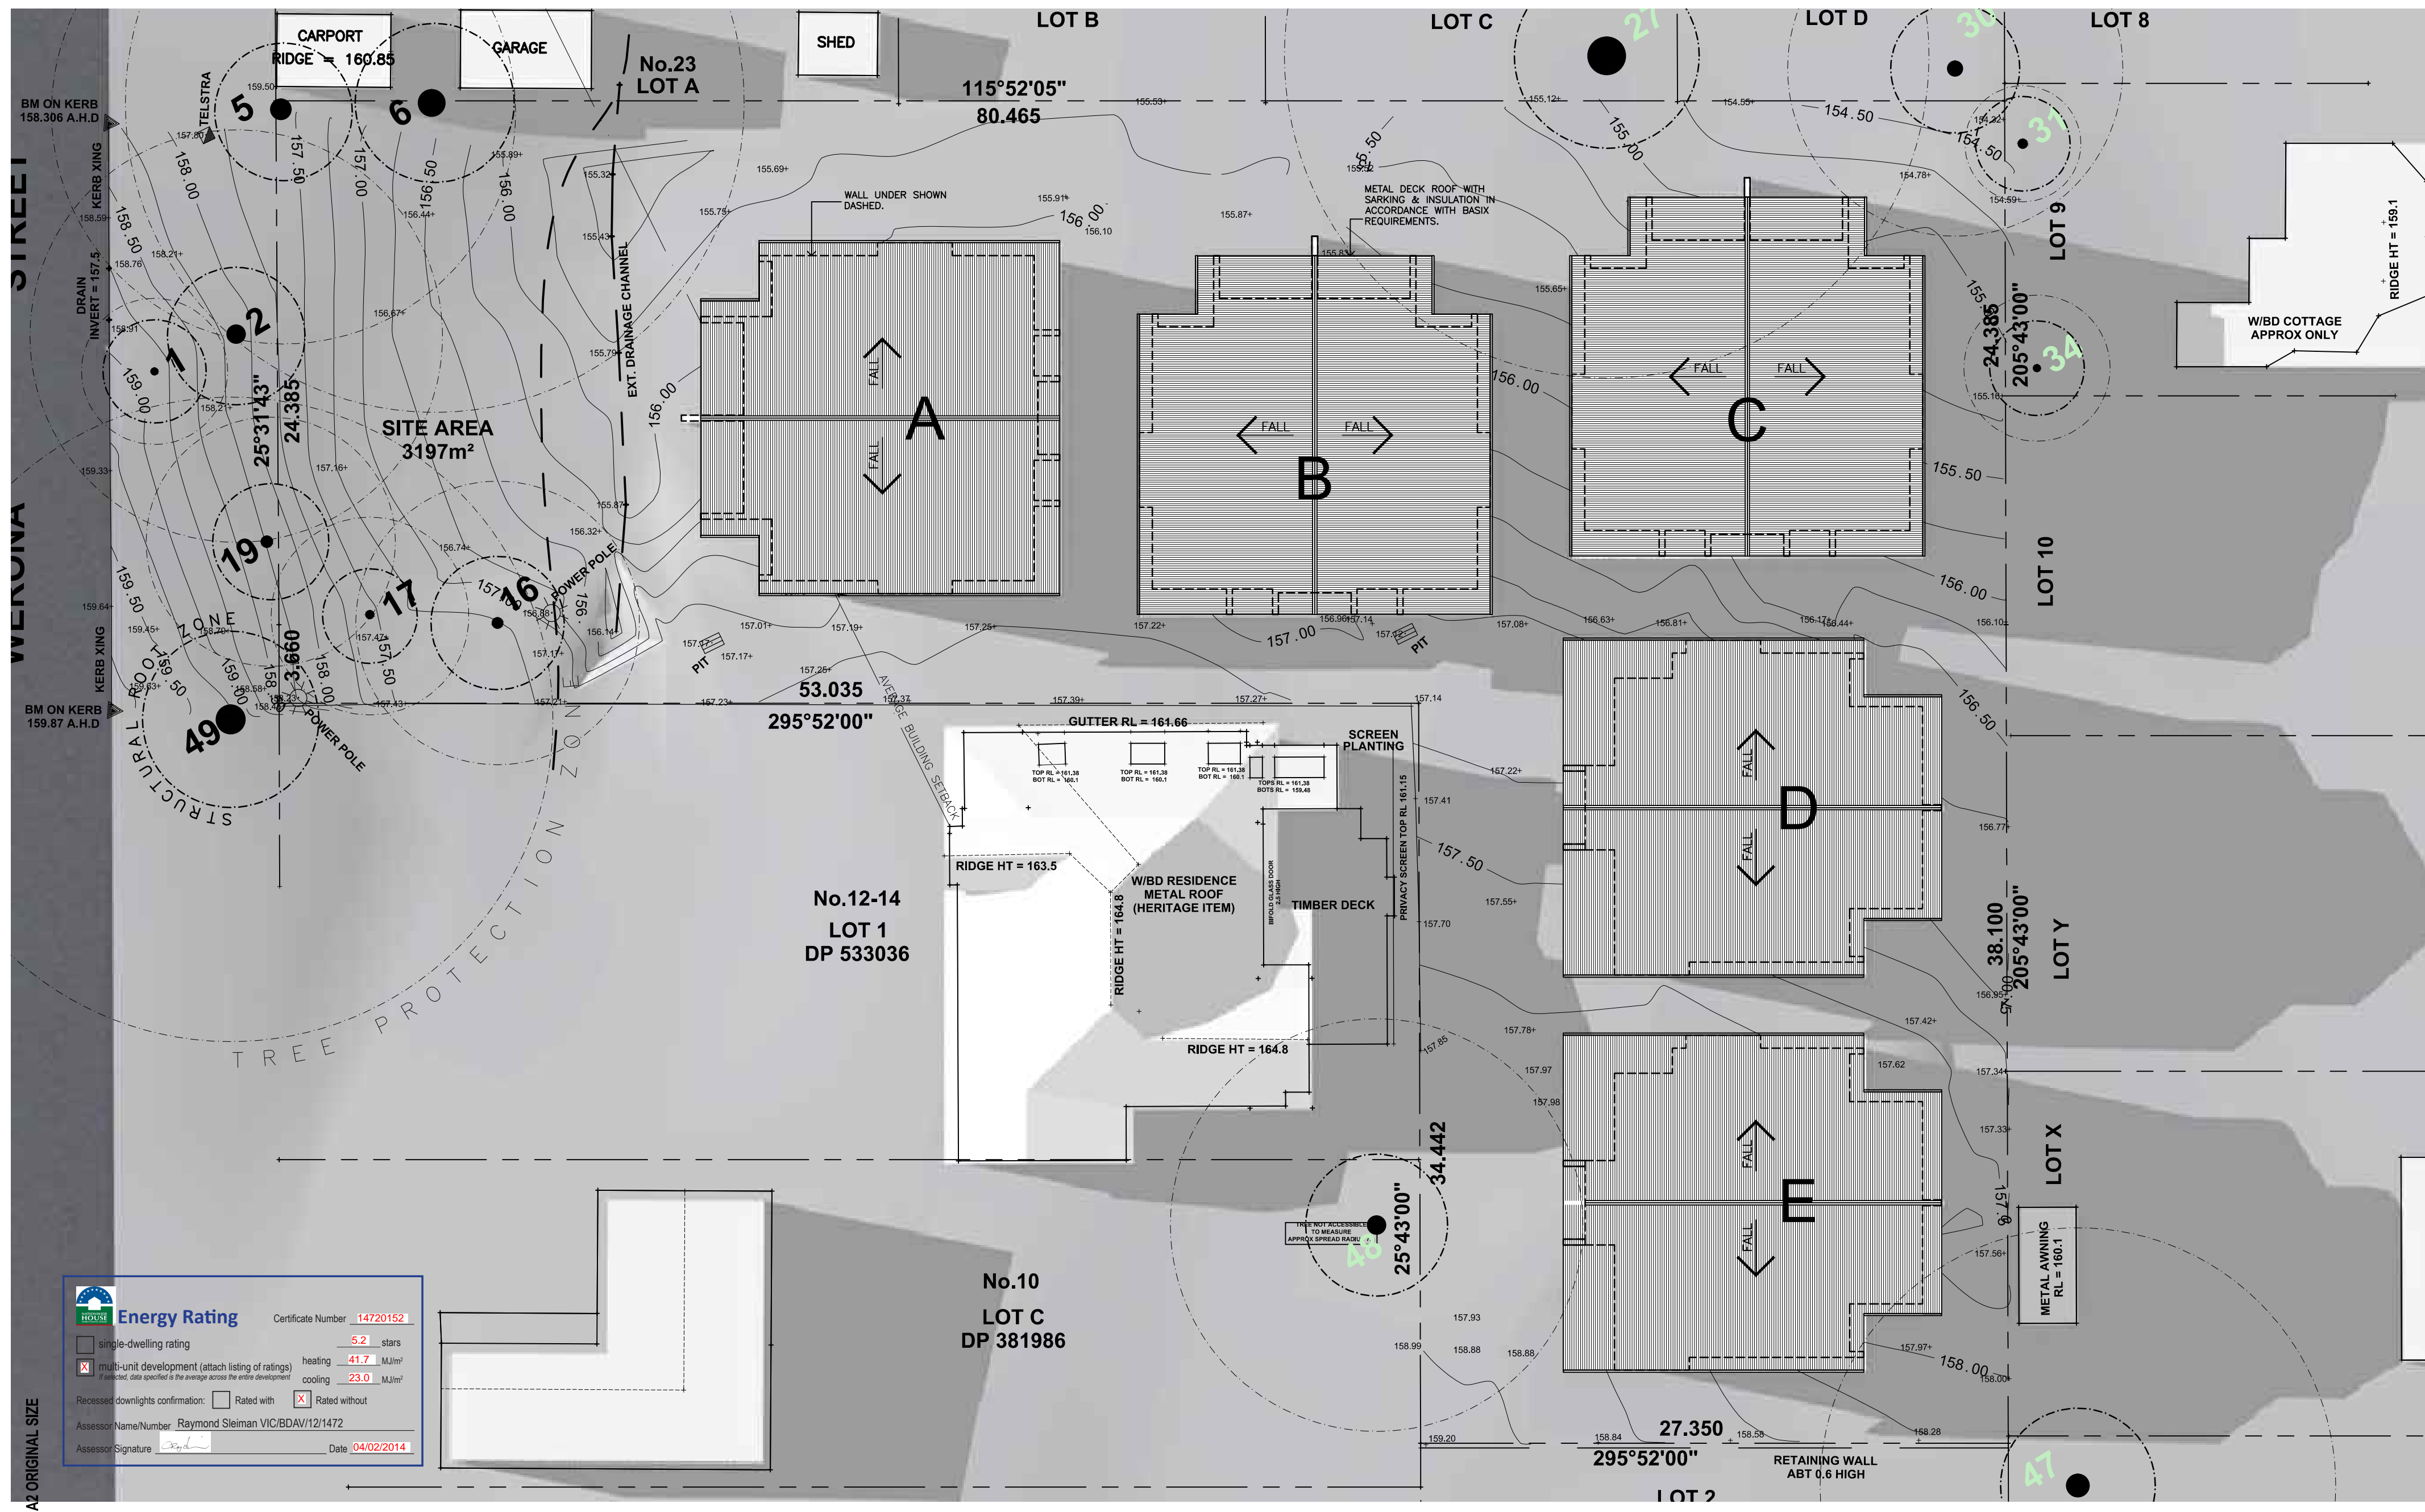

D	04/02/14	REVISED DEVELOPMENT APPLICATION ISSUE	
C	-		
B	19/09/13	DEVELOPMENT APPLICATION ISSUE	
-			
amend	date	description	by

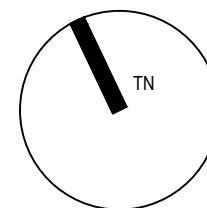

Client  
Mr Ray Nolan  
C/- McCULLUM ASHBY ARCHITECTS

All dimensions are in millimetres. Verify all dimensions & levels on site prior to commencement of work. Report discrepancies to Architect. Do not scale off drawing. Copyright remains the property of **McCullum ashby architects**.  
Nominated Architects: Christian McCullum Reg:7463 & Murray Ashby Reg:8055

Project  
PROPOSED DEVELOPMENT  
LOT A DP 172343 & LOT 2 DP 533036, 16-28  
WERONA ST, PENNANT HILLS, NSW 2076  
Title  
SHADOW DIAGRAMS - 3pm

Scale 1:200 @ A2	Drawn/Checked JYK/-	Drawing No. DA <b>11</b>
Project No. MAA1328	Revision D	