


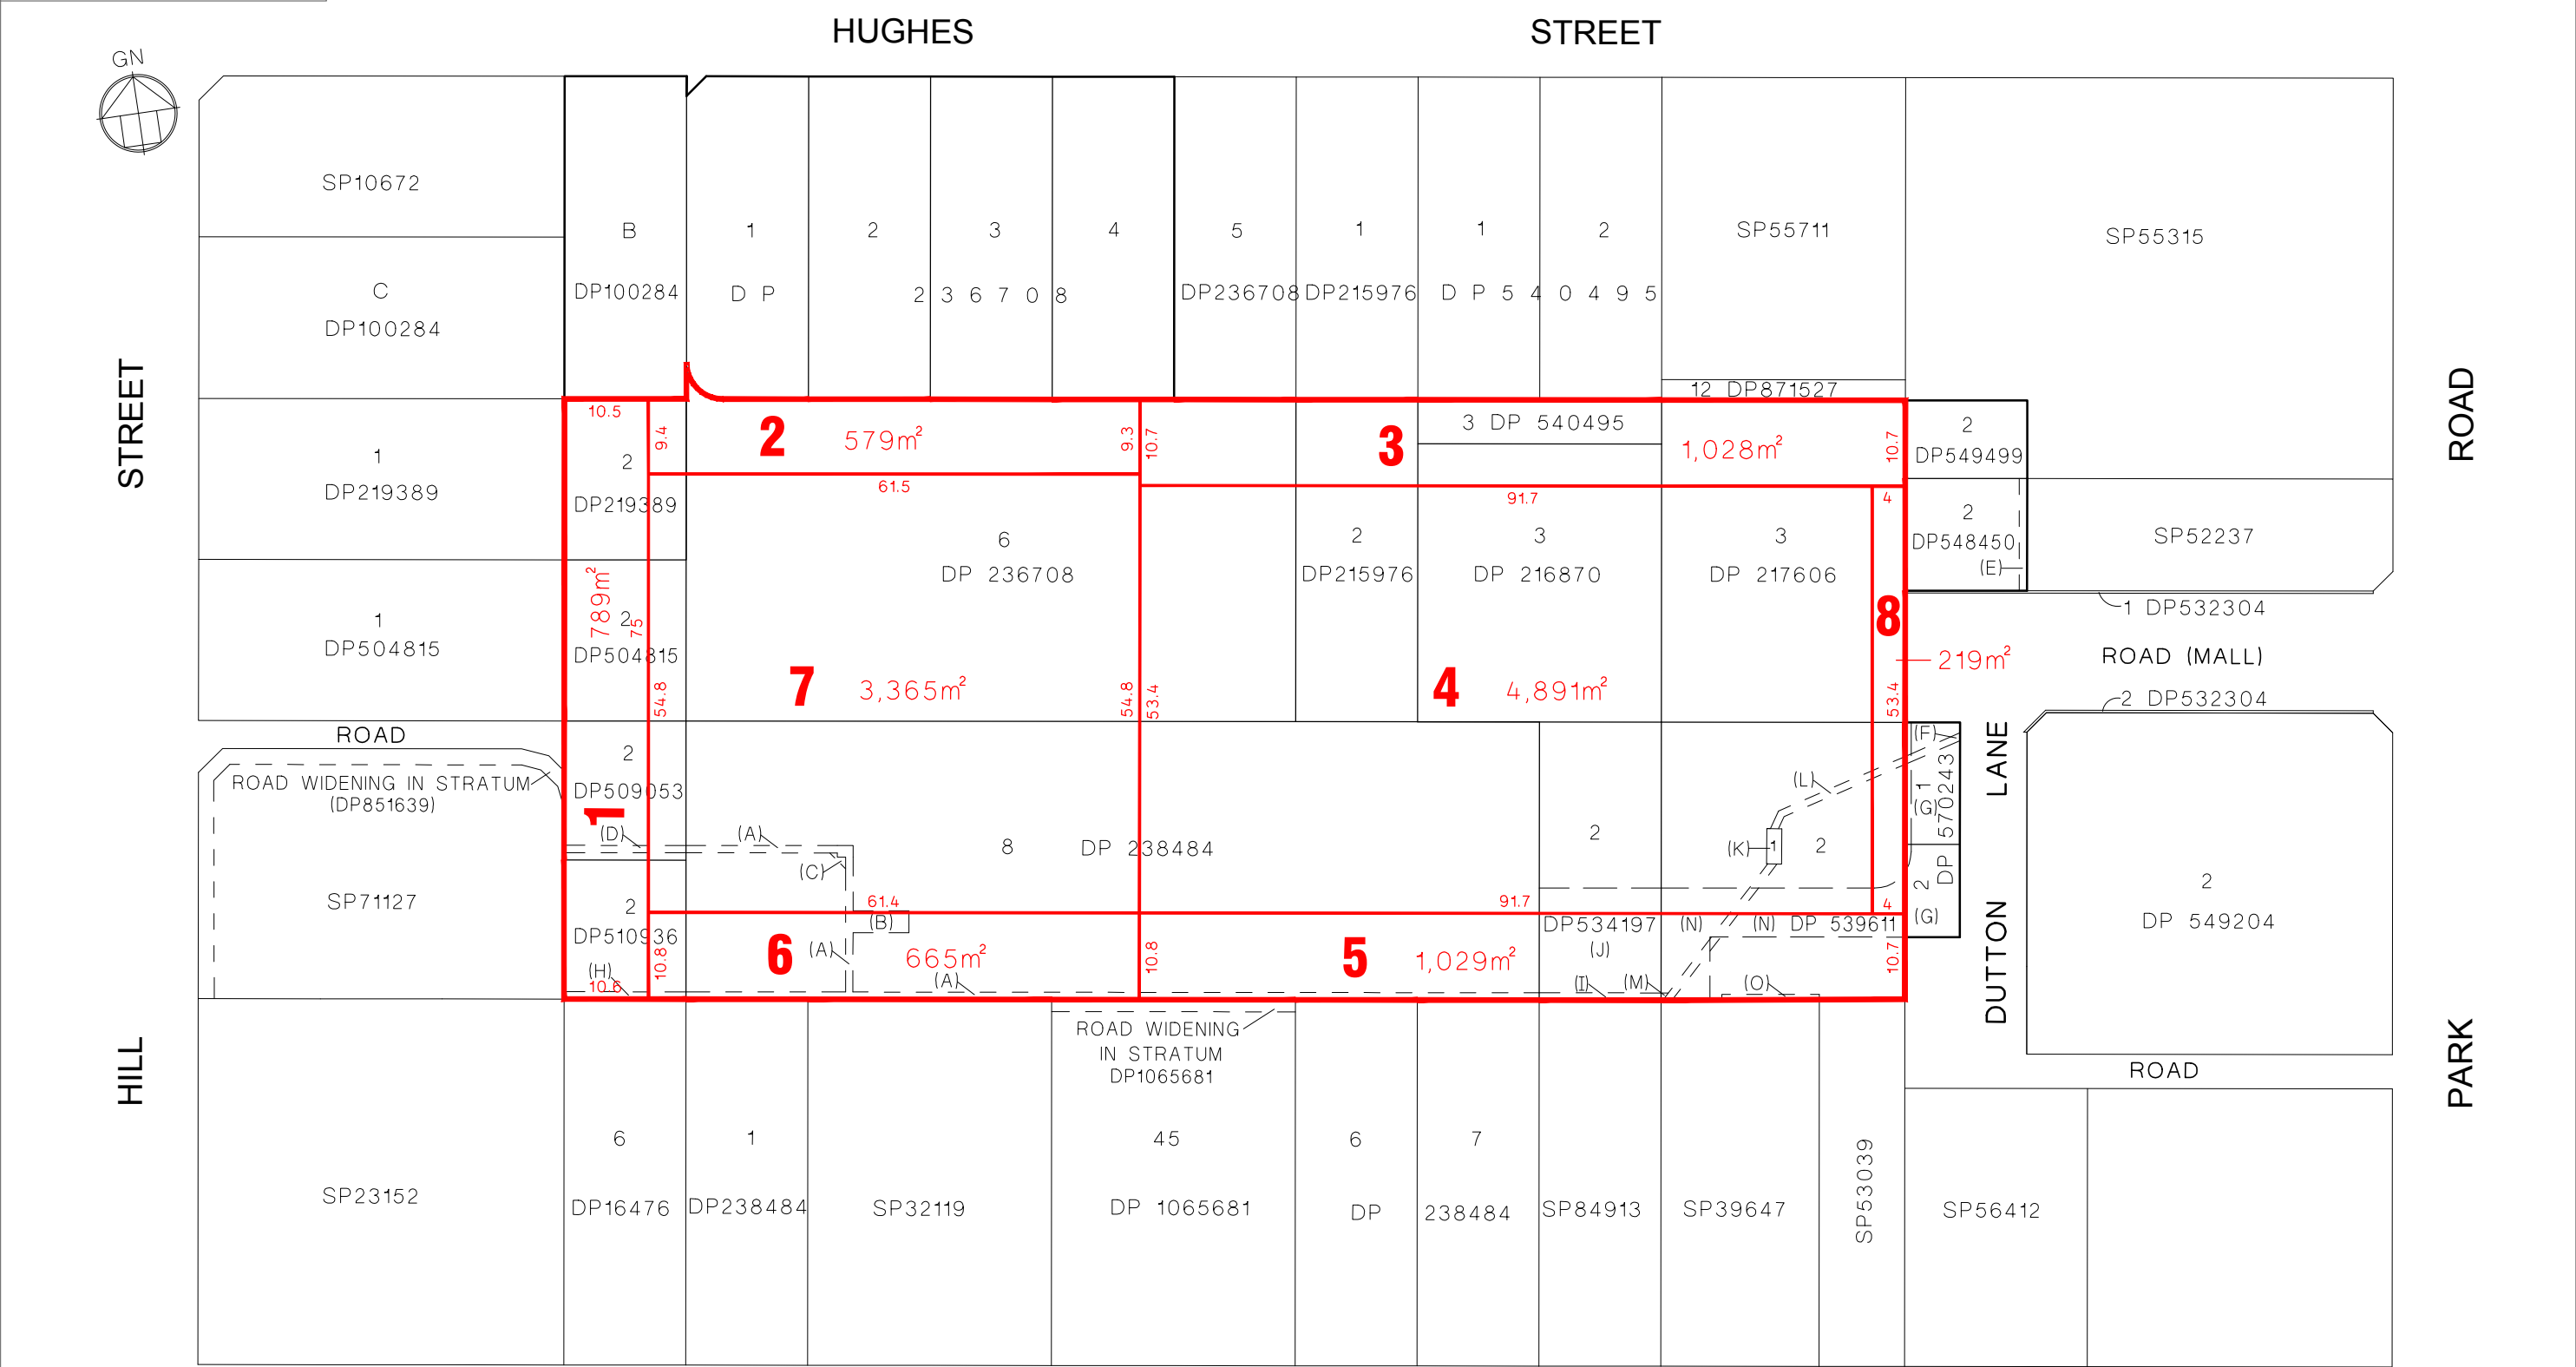

SCHEDULE OF AFFECTING EASEMENTS					
NOTATION	AFFECTING EASEMENT & CREATING DEALING/PLAN	BURDENED LOT	NOTATION	AFFECTING EASEMENT & CREATING DEALING/PLAN	BURDENED LOT
(A)	EASEMENT FOR ELECTRICITY PURPOSES (P64258)	8/238484	(I)	EASEMENT FOR UNDERGROUND MAINS (P584548)	2/534197
(B)	EASEMENT FOR ELECTRICITY PURPOSES (Y208087)	8/238484	(J)	RIGHT OF WAY (P477997)	2/534197
(C)	EASEMENT FOR UNDERGROUND MAINS (Y208087)	8/238484	(K)	EASEMENT FOR ELECTRICITY PURPOSES (3475361)	1/539611
(D)	EASEMENT FOR UNDERGROUND MAINS (P64259)	2/509053	(L)	EASEMENT FOR UNDERGROUND MAINS (M27667)	2/539611
(E)	EASEMENT FOR OVERHANGING EAVE & AWNING (SP52237)	2/548450	(M)	EASEMENT FOR UNDERGROUND MAINS (P64259)	2/539611
(F)	EASEMENT FOR UNDERGROUND MAINS (M28960)	1/570243	(N)	RIGHT OF WAY (P532693)	2/539611
(G)	RIGHT OF WAY (P532693)	1 & 2/570243	(O)	EASEMENT FOR OVERHANGING EAVE (DP645138)	2/539611
(H)	EASEMENT FOR UNDERGROUND MAINS (P64259)	2/510936			

DRAFT

FOR DISCUSSION PURPOSES

PLAN OF PROPOSED SUBDIVISION

SUBDIVISION OF LOT 2 DP 219389, LOT 2 DP 504815,
LOT 2 DP 509053, LOT 2 DP 510936, LOT 6 DP 236708,
LOT 8 DP 238484, LOT 2 DP 215976, LOT 3 DP 540495,
LOT 3 DP 216870, LOT 2 DP 534197, LOT 3 DP 217606,
AND LOT 2 DP 539611
DUTTON LANE, CABRAMATTA

Scale : 1:400 @ A1 Date : 07/08/2013 Plan No. : 23123-SUB 1 Issue : A

Client : FAIRFIELD CITY COUNCIL