


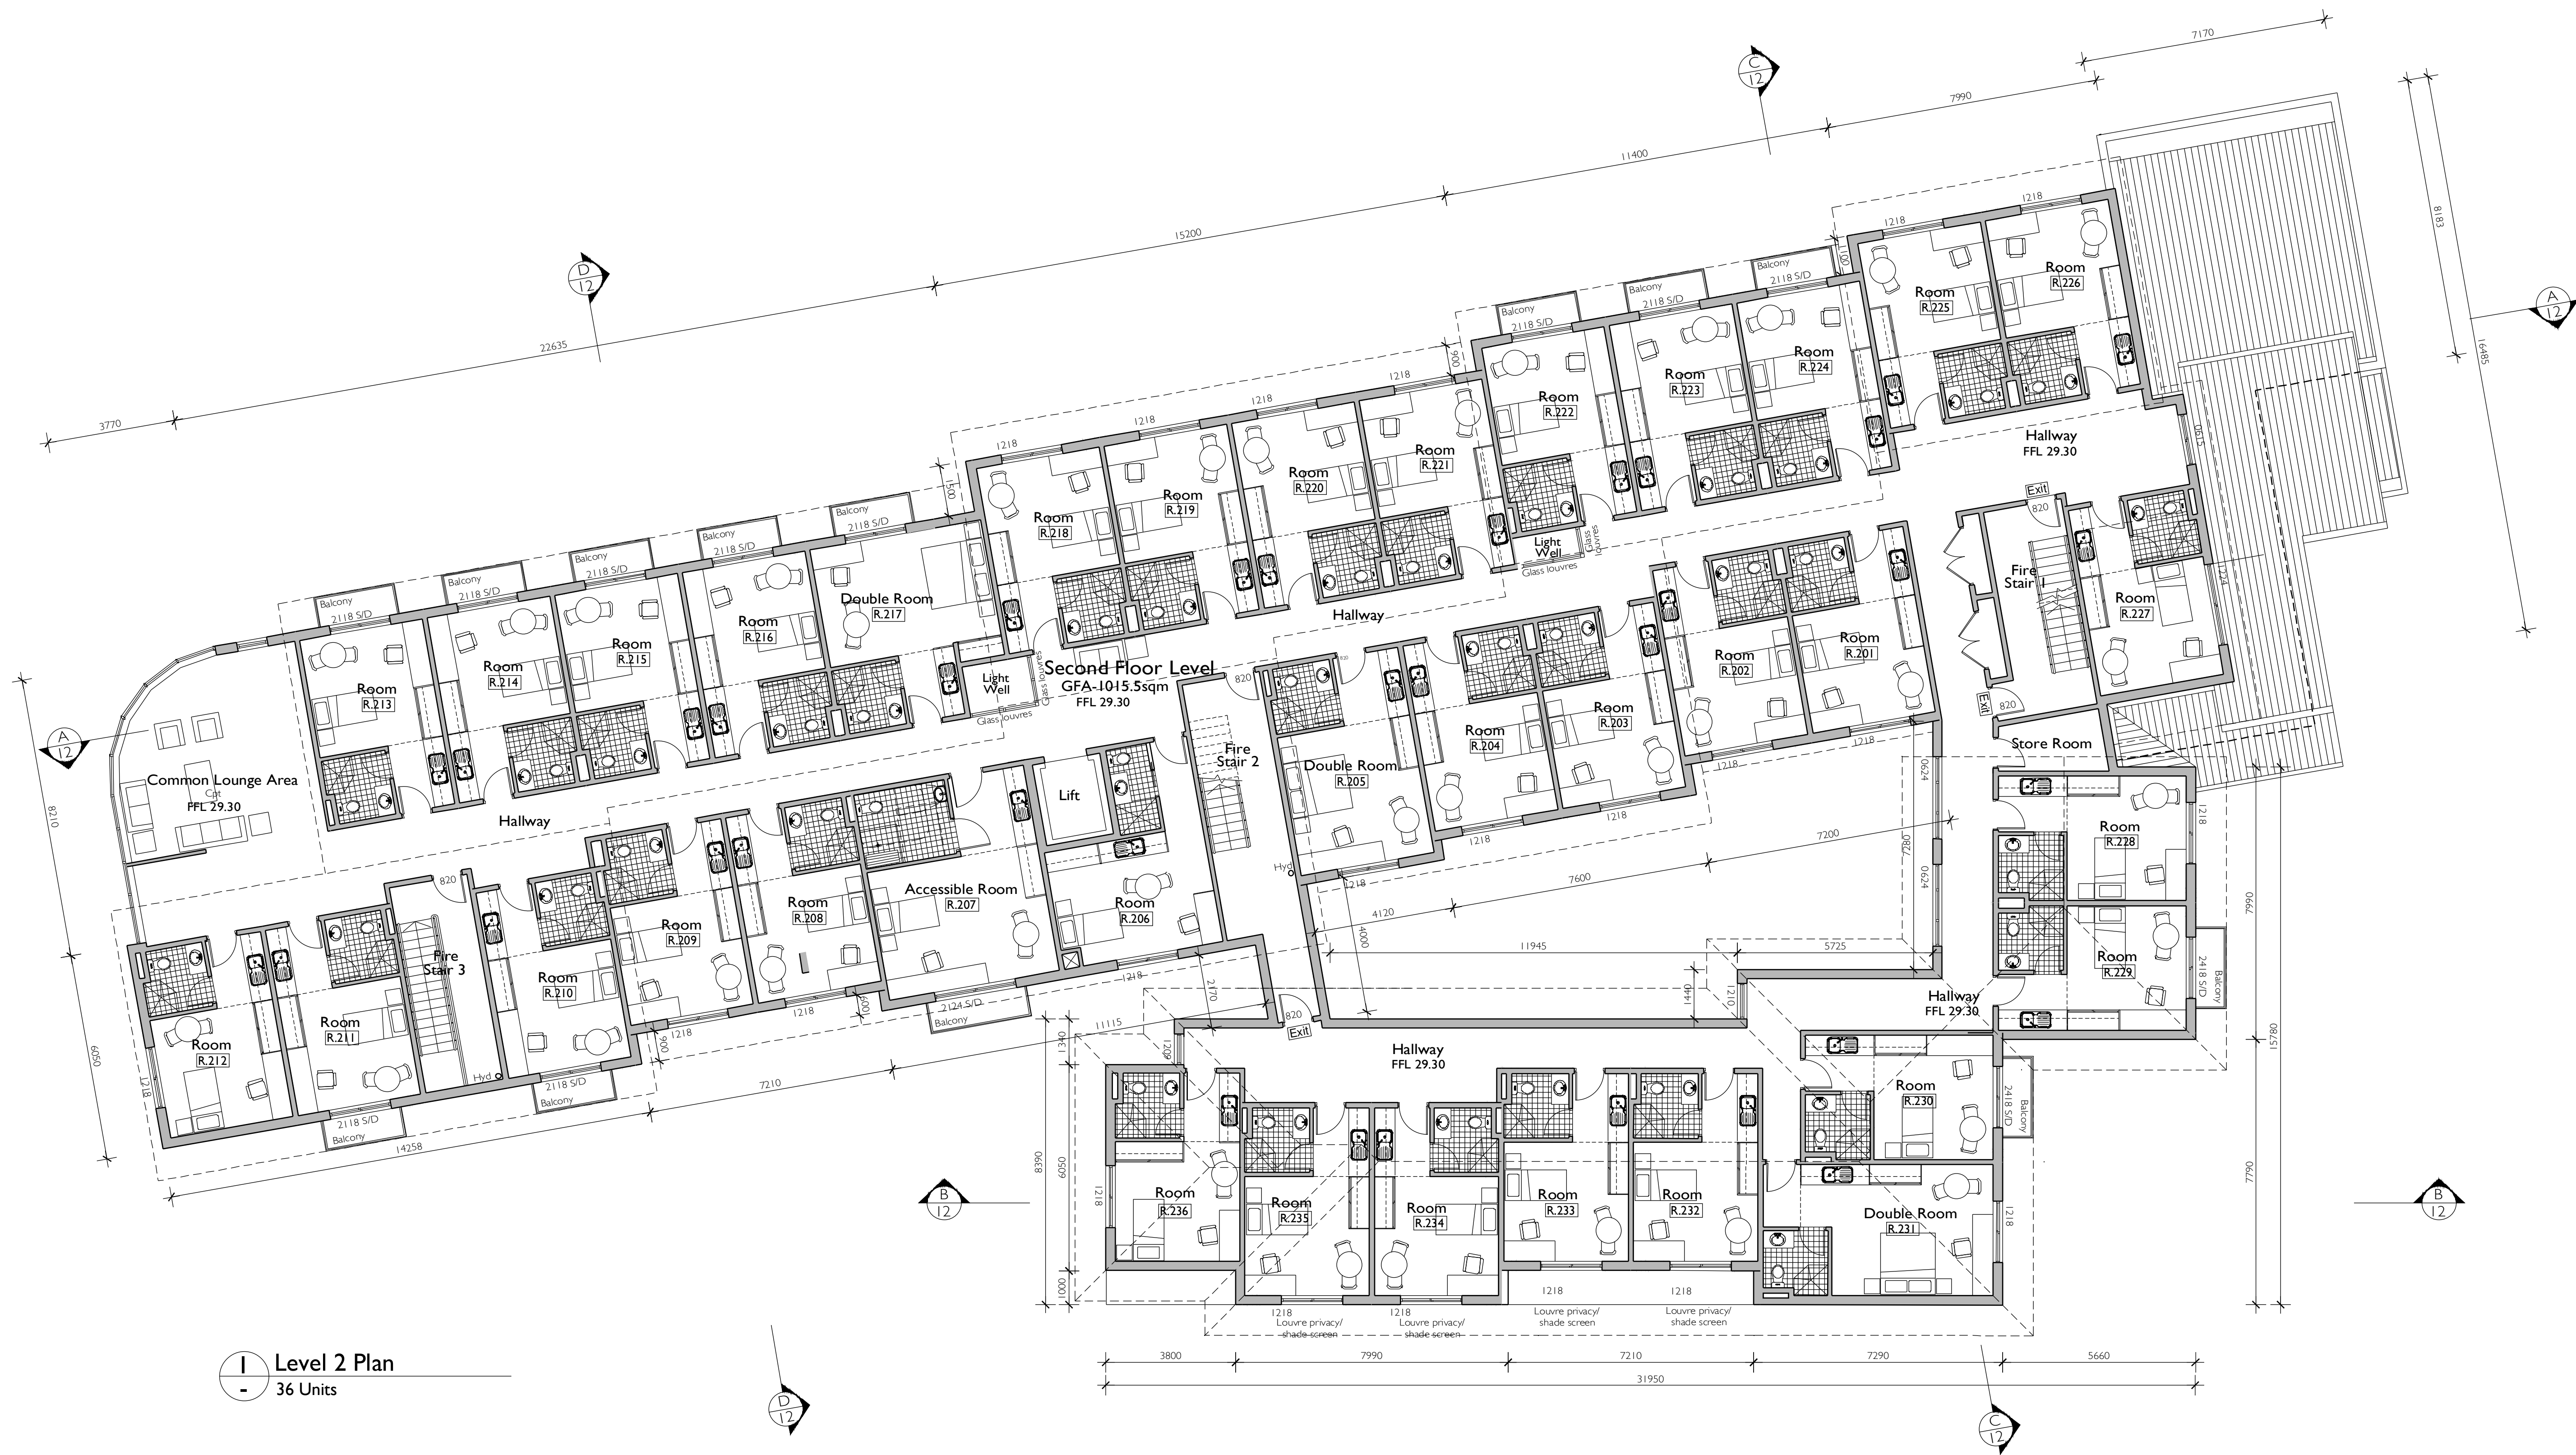

Level 2 Plan
36 Units

