



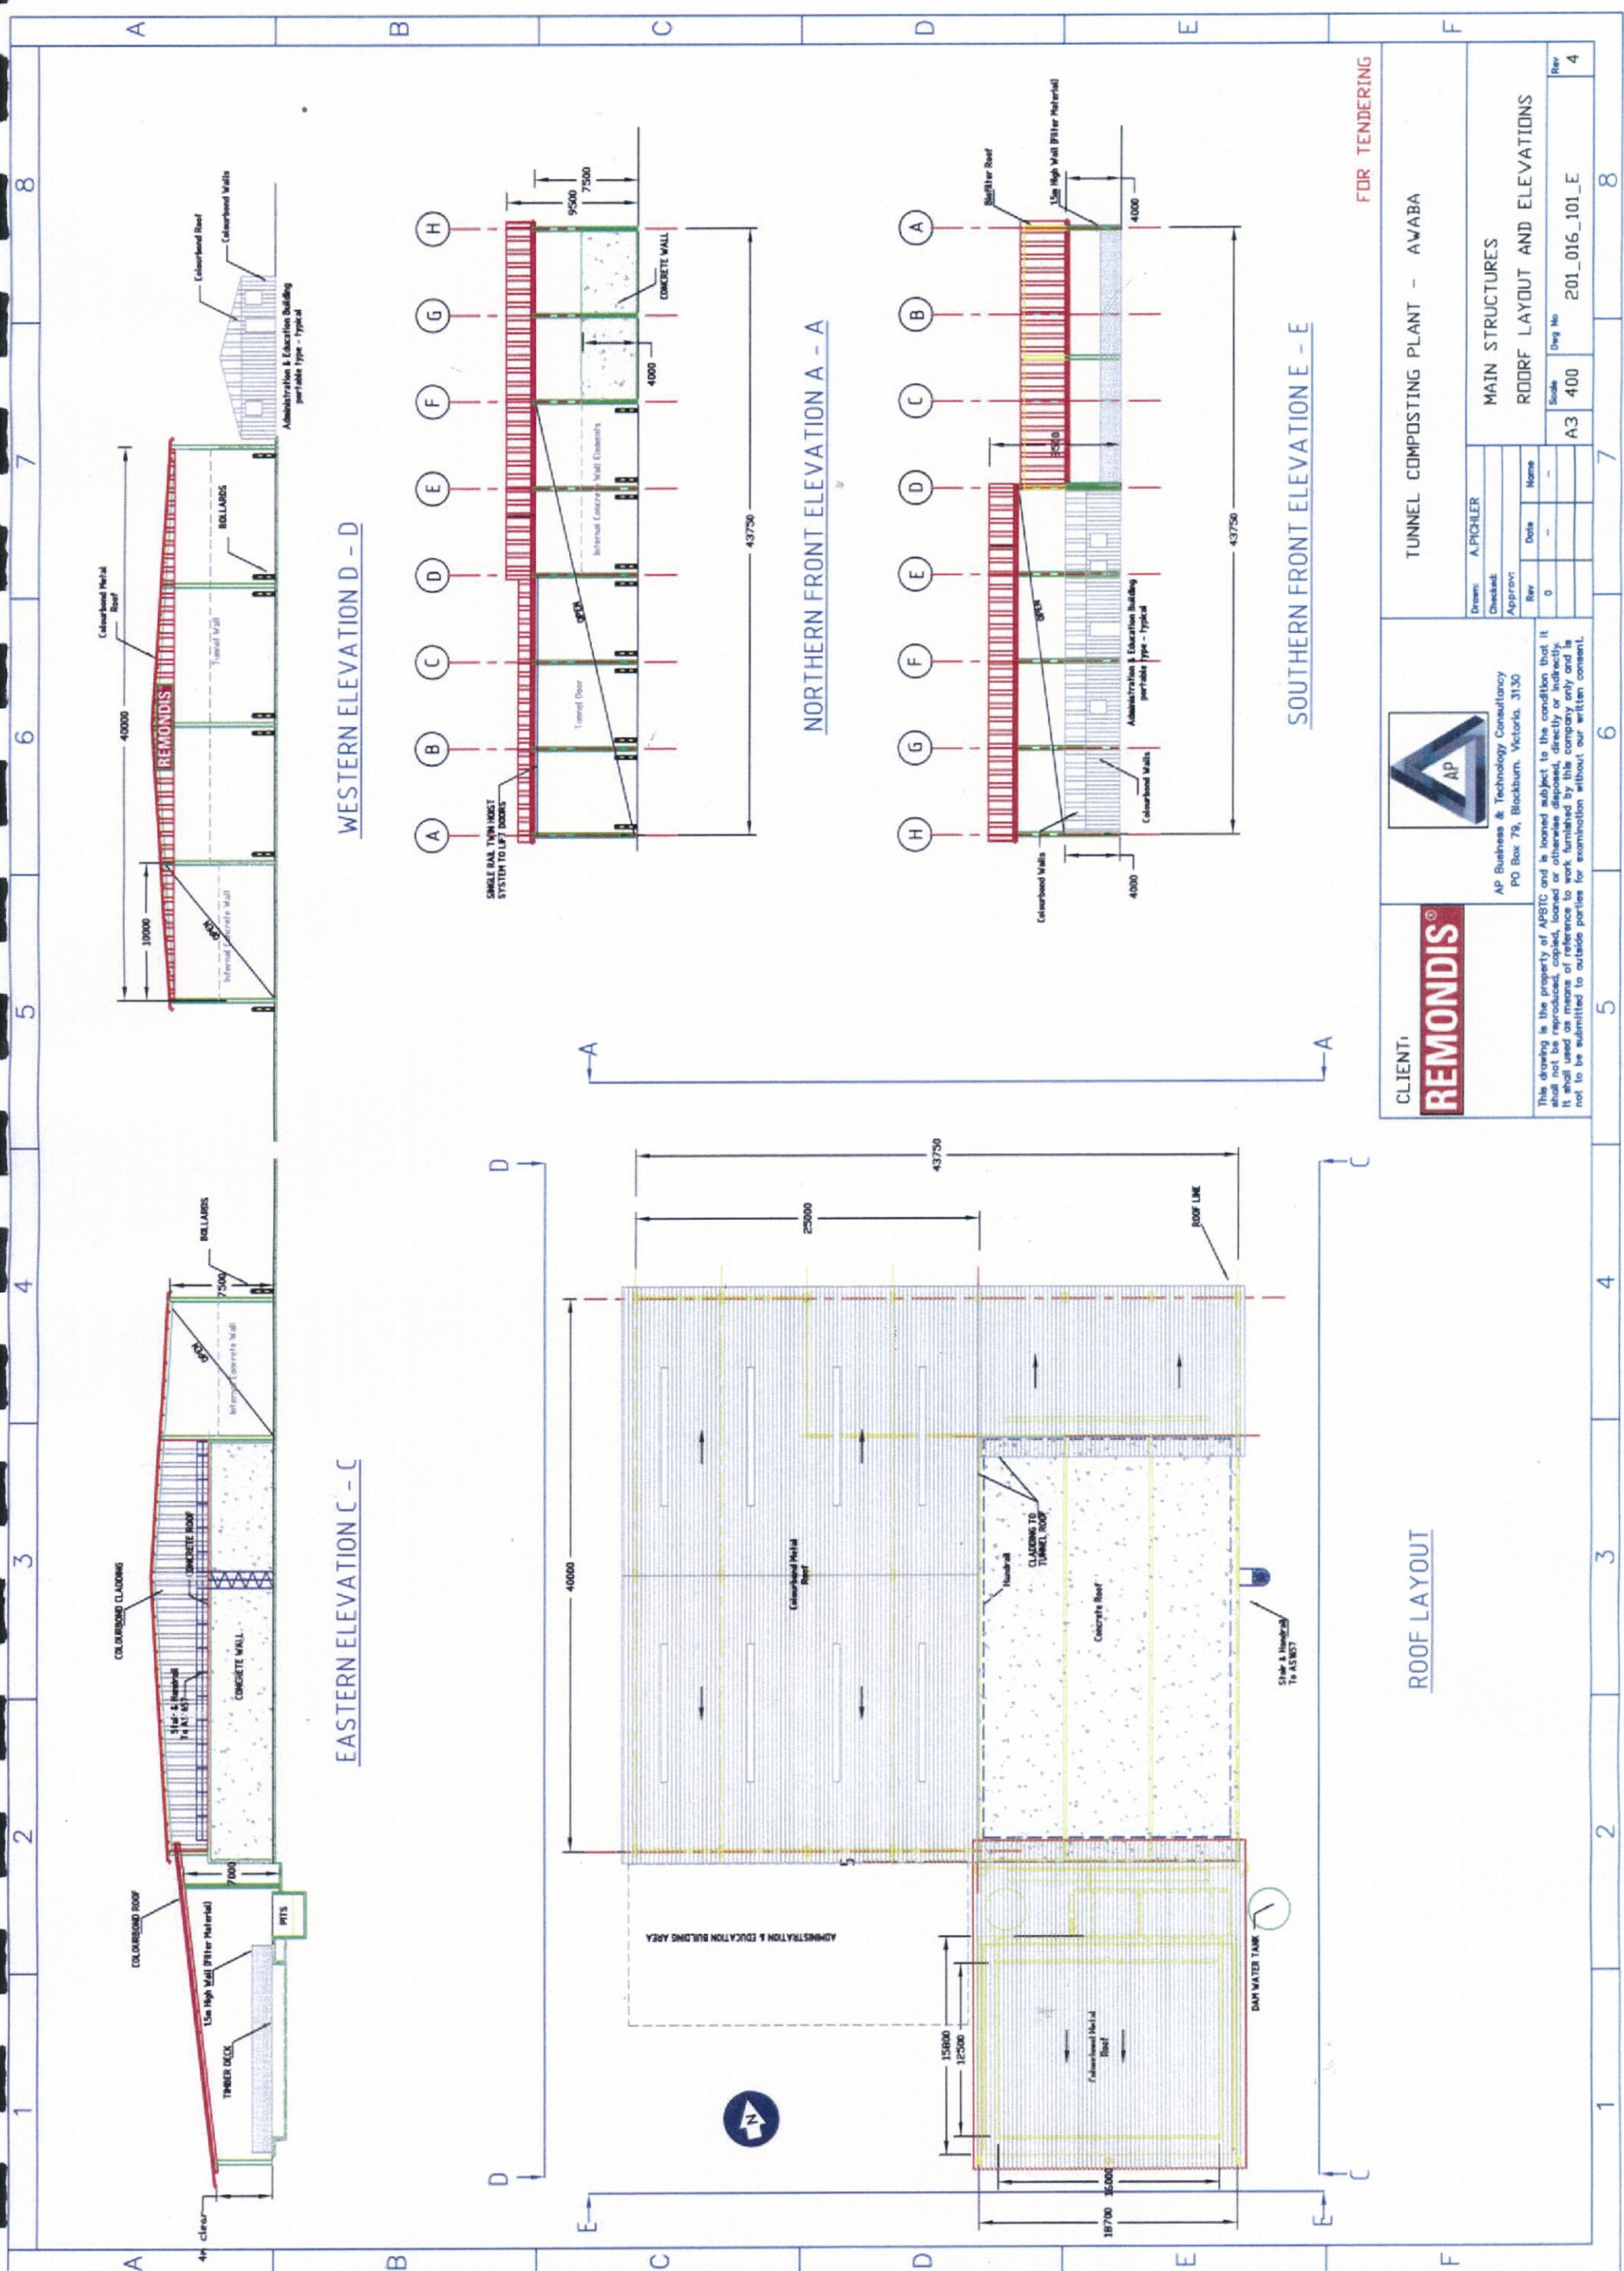

FOR TENDERING

CLIENT

REMONDIS

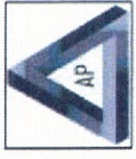

AP Business & Technology Consultancy
PO Box 79, Blackburn, Victoria, 3130

This drawing is the property of APBIC and is loaned subject to the condition that it shall not be reproduced, copied, loaned or otherwise disposed, directly or indirectly, it shall used as means of reference to work furnished by this company only and is not to be submitted to outside parties for examination without our written consent.

TUNNEL COMPOSTING PLANT - AWABA

MAIN STRUCTURES

Drawn: A. PICHLER

Checked:

Approved:

Rev: 0

Date:

Name:

Scale: A3 400

Draw No: 201_016_101_E

Rev: 4

ROOF LAYOUT