

EXISTING GLAR (INCL. CINEMA)	50,803 m ²
EXISTING CAR PARKING	2,281 CARS
EXISTING CARPARK RATIO	4.49 CARS/100m ²


Car Parking

TOTAL	2,275 CARS
PROPOSED CARPARK RATIO	3.89 CARS/100m²

--- EXISTING ELECTRIC SERVICE
--- EXISTING FLOOD PIPE

Excavated Service Lane

ZONE	AREA	SPACES
1	556 m ²	31
2A	106 m ²	07
2B	207 m ²	16
3	194 m ²	15
4	325 m ²	14
5	525 m ²	31
6	317 m ²	20
7	1,626 m ²	62
TOTAL	3,856 m²	196

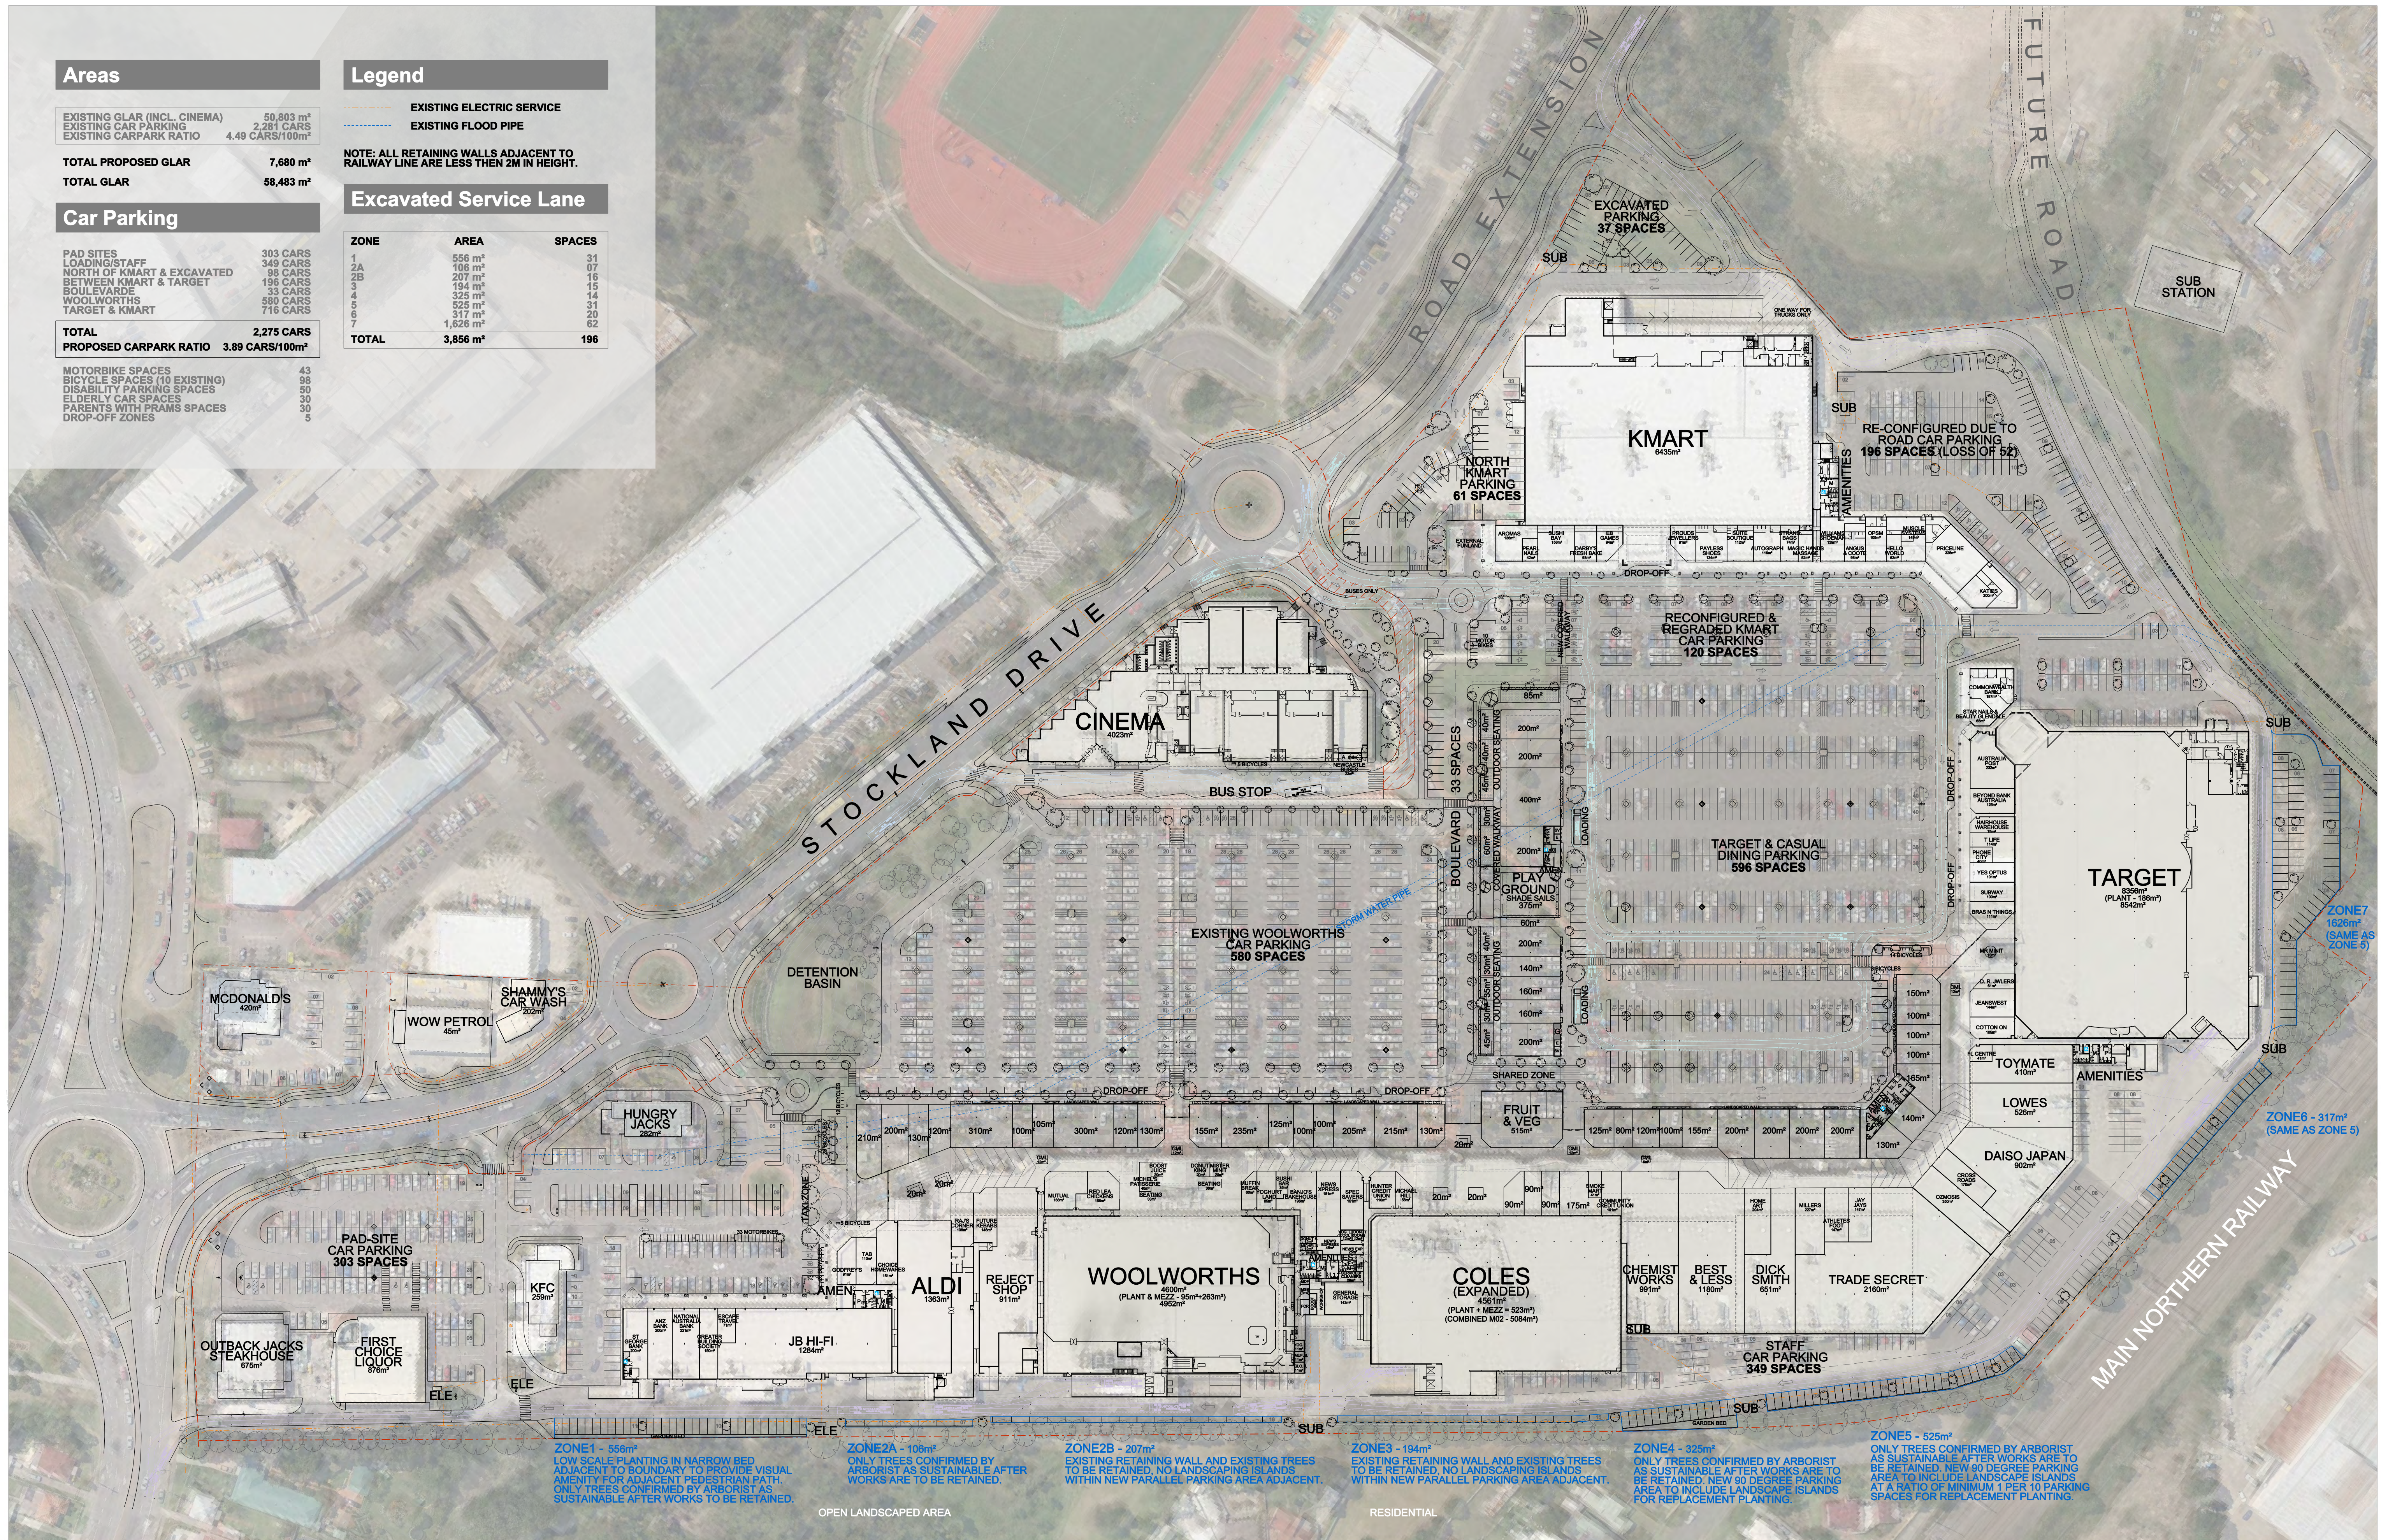

Level 29 Castlereagh Street
Sydney NSW 2000
Ph : 02 9035 2000
Fax: 02 8988 2000

30.06.15

DRAWING NUMBER:
DA3006-A

