


ATTACHMENT 1: DEVELOPMENT PLANS

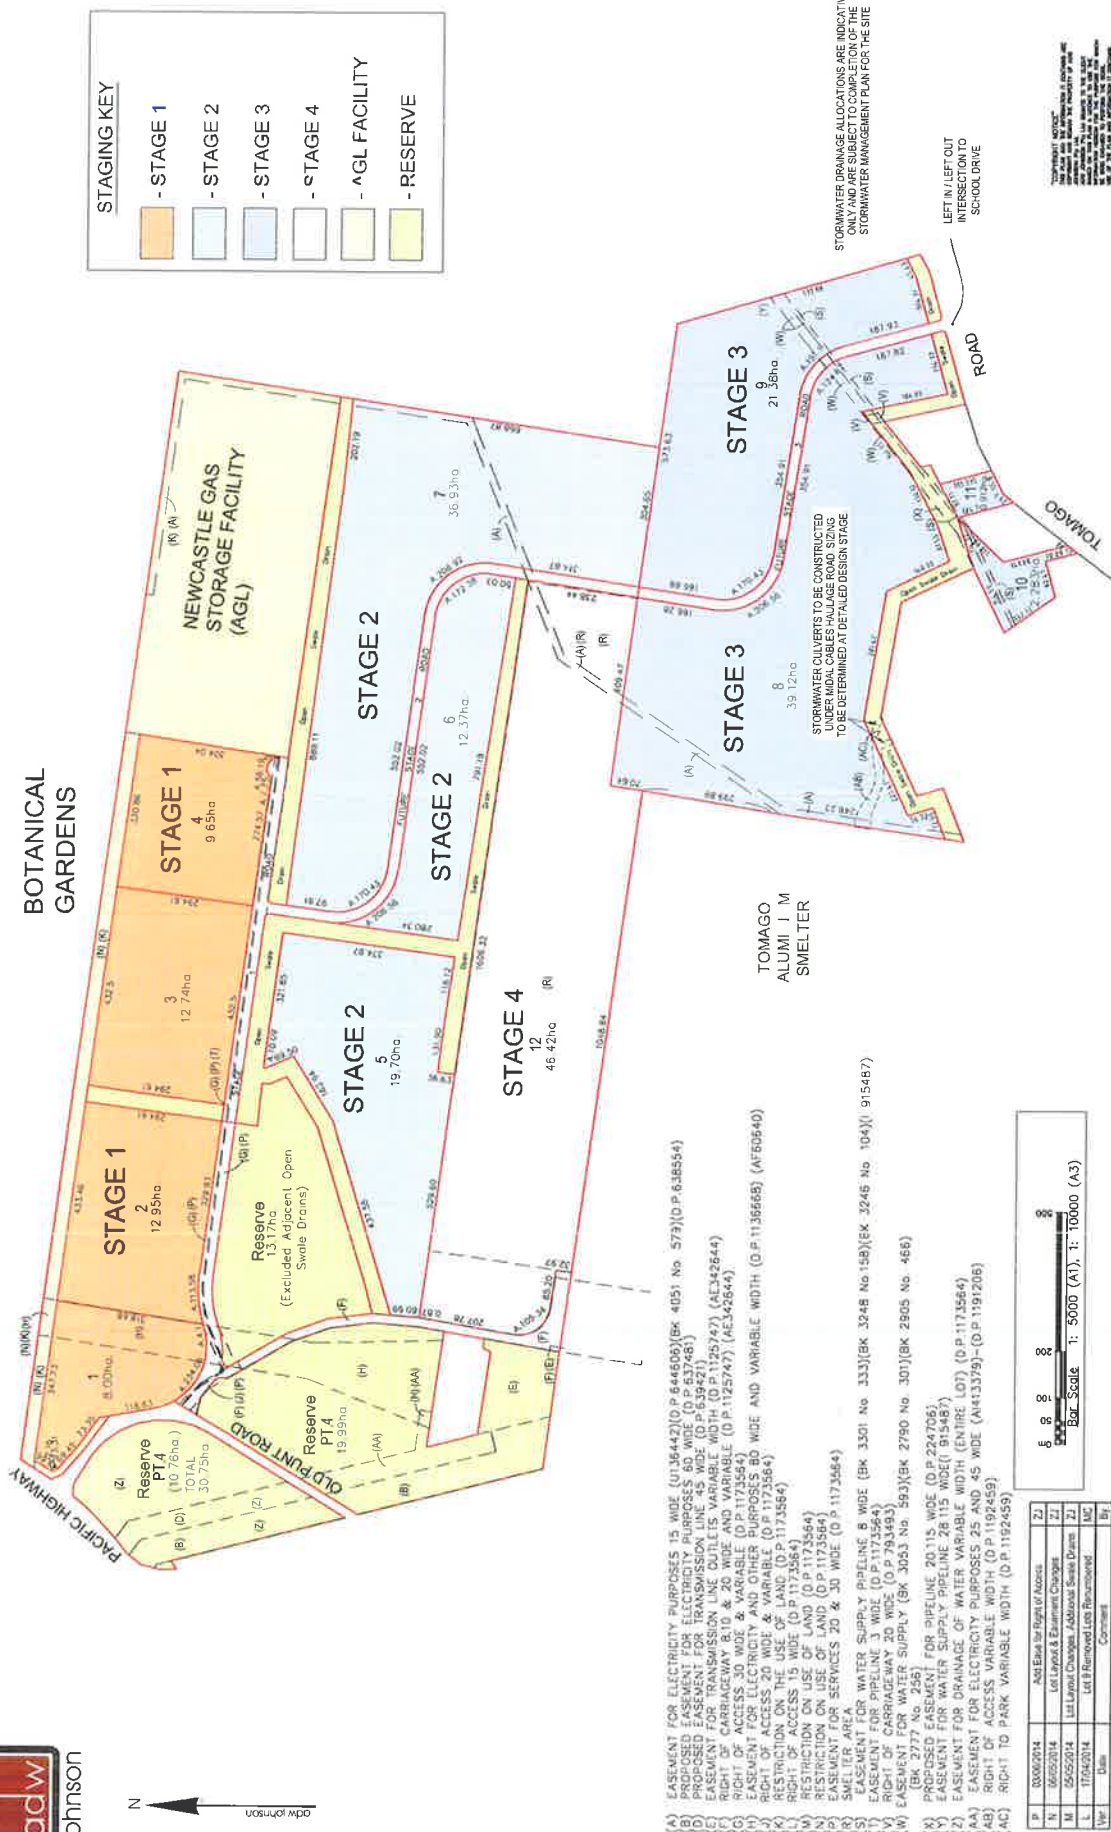


andscape site plan

Tomago Industrial Subdivision


03

LANDSCAPED ENTRY - TREATMENT
REFER TO SHEET L02

LANDSCAPED SWALE - DETAIL
REFER TO SHEET L03

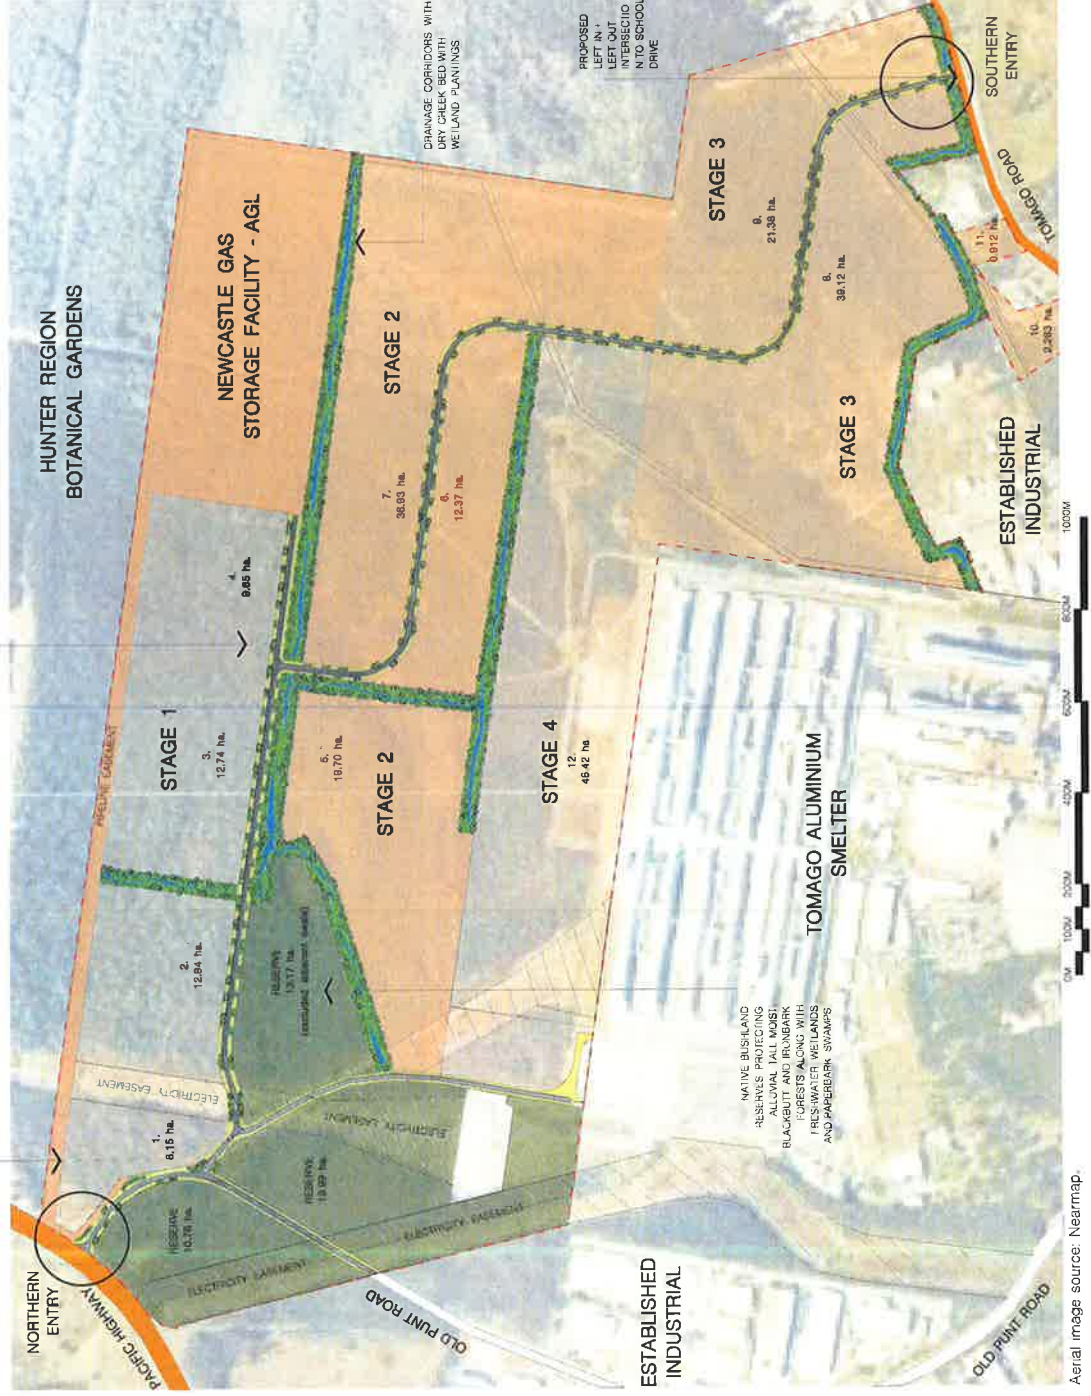

LEGEND

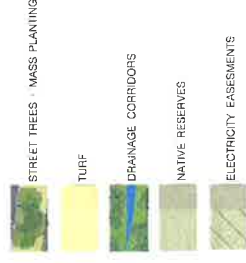

PROJECT: TOMAGO ALUMINIUM SUBDIVISION
 SITE: OLD PUNT ROAD
 TOMAGO
 CLIENT: TOMAGO ALUMINIUM COMPANY PTY LTD
 DATE: 07/05/2014
 JOB NUMBER: 9766-5
 DRAWN: JLT
 SCALE: 1:5000 A3
 NO. IN SET: 4 of 9
 REVISION: A




Aerial image source: Nearmap.


landscaped entry treatment

Tomago Industrial Subdivision


05

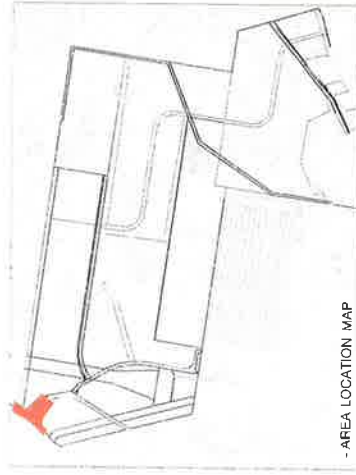

LEGEND

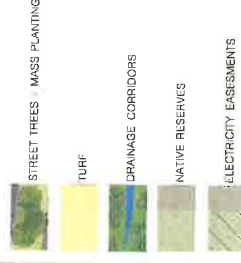

Aerial image source: Nearmap.

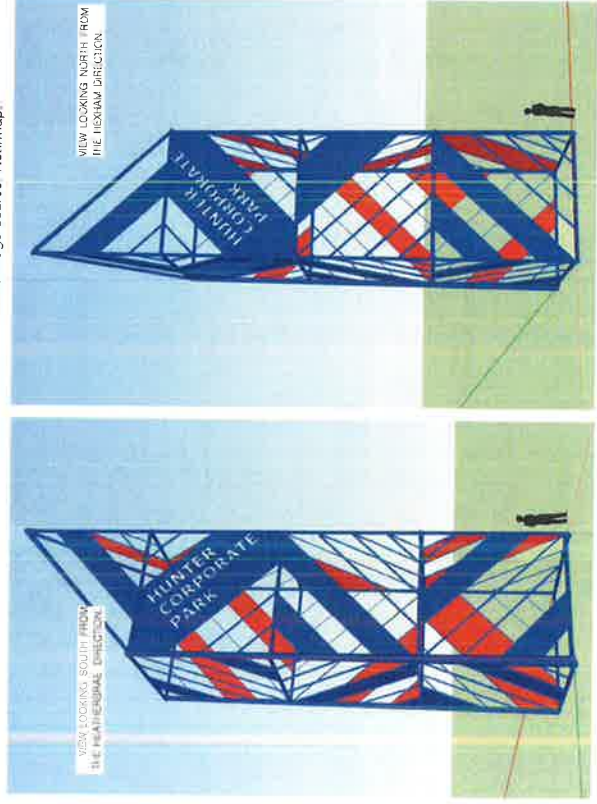


PROJECT: TOMAGO ALUMINIUM SUBDIVISION
SITE: OLD PUNT ROAD, TOMAGO
CLIENT: TOMAGO ALUMINIUM COMPANY PTY LTD
DATE: 07/05/2014
NO. IN SET: 5 of 8
REVISION: A

landscaped swale detail

Tomago Industrial Subdivision

06

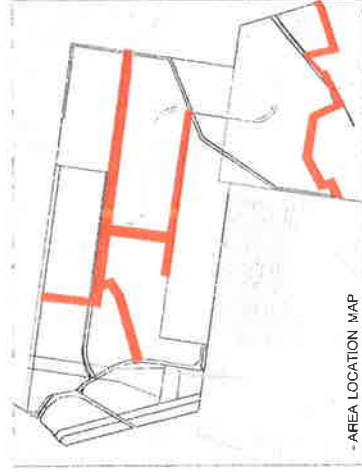

PROJECT: TOMAGO ALUMINIUM SUBDIVISION
 SITE: OLD PUNT ROAD
 CLIENT: TOMAGO
 DATE: 07/05/2014
 REVISION: A

Aerial image source: Nearmap



typical sections

Tomago Industrial Subdivision

07



ROAD CARRIAGEWAY - PAVEMENT TO BE
CONSTRUCTED IN ACCORDANCE WITH
GEO TECH REPORT

EXISTING BUSHLAND TO BE
MAINTAINED AS A RESERVE

CONTROL LINE

STAGE 1 LOT BOUNDARY

NATIVE RESERVE

SUBSOIL DRAINAGE TO PORT
STEPHENS COUNCIL STANDARDS

01 TYPICAL ROADWAY SECTION

SCALE 1:100

TURFED STREET VERGE
STREET TREE PLANTING
ALONG ALONG PRIMARY
LINK ROAD
SERVICE ALLOCATIONS FOR ELECTRICAL,
TELECOMMUNICATIONS, WATER MAINS +
SEWER RISING MAIN

PROJECT:
TOMAGO ALUMINIUM SUBDIVISION
STAGE 1
OLD PINT ROAD
TOMAGO

CLIENT:
TOMAGO ALUMINIUM COMPANY PTY LTD

DATE:
07/05/2014

JOB NUMBER:
30454

DRAWN:
BJR

SCALE:
1:100 @A1

NO. IN SET:
7 of 8

REVISION:



CENTRAL LOW FLOW WATER
LINE WITH VARIABLE WIDTH
AND DEPTH

SWALE GRADIENT TO BE
VARIABLE TO CREATE
INTEREST AND DIVERSITY

CONTROL LINE

IRRES AND SHRUBS ON
HIGHER SLOPES ONLY

CENTRAL HIGH FLOW WATER
LINE WITH VARIABLE WIDTH

STAGE 1 LOT BOUNDARY

STAGE 2 LOT BOUNDARY

02 TYPICAL SWALE SECTION

SCALE 1:100

1:4 MAX

1:4 MAX

planting schedule

Tomago Industrial Subdivision

07



Angophora costata



Corymbia gummitera



Corymbia maculata



Eucalyptus ptilularis



Eucalyptus robusta



Eucalyptus tereticornis



Melaleuca linariifolia



Melaleuca quinquenervia



Allocasuarina torulosa



Banksia aemula



Callistemon linearis



Glochidion litorale



Lomandra longifolia




Leptospermum polygalifolium



Ficinia nodosa

PROJECT: TOMAGO ALUMINIUM SUBDIVISION
SITE: OLD PUNT ROAD,
TOMAGO
OWNER: TOMAGO ALUMINIUM COMPANY PTY LTD
DATE: 07/05/2014
JOB NUMBER: 9766.5
DRAWN: NTS
SCALE: NTS
NO. IN SET: 8 of 8
REVISION: A

238887-ENG-001

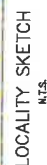

DIAL 1100
BEFORE YOU DIE

Plotted II -	Plot Date	Plot Station



OVERALL PLAN

- 1 ALL WORKS SHALL BE CARRIED OUT IN ACCORDANCE WITH THE APPROVED PLANS, SUBJECT TO PORT STEPHENS ENGINEERING STANDARDS
- 2
- 3 ALL LEVELS SHALL BE OBTAINED FROM ESTABLISHED BENCHMARKS TO AUSTRALIAN HEIGHT DATUM (A.H.D.)
- 4
- 5 ALL TRAFFIC CONTROL MEASURES SHALL BE IN ACCORDANCE WITH THE RMS DOCUMENT "TRAFFIC CONTROL AT WORKSITES"
- 6
- 7 ALL TREES WITHIN THE ALLOTMENT AND RESERVES (OTHER THAN ROAD RESERVES) SHALL BE RETAINED UNLESS OTHERWISE AUTHORIZED BY THE APPROVED LANDSCAPE PLAN. REMOVAL OF TREES FOR THE ESTABLISHMENT OF FOOT-RESERVES SHALL BE CARRIED OUT IN CONSULTATION WITH THE CITY COUNCIL OFFICER AND/OR COUNCIL'S ENVIRONMENTAL OFFICER.
- 8
- 9 POINTS OF CONTACT BETWEEN NEW CONSTRUCTION AND EXISTING UTILITY SERVICES SHALL BE IDENTIFIED, LABELED AND REPORTED TO THE PROJECT MANAGER PRIOR TO CONSTRUCTION. SERVICE CONDUITS SHALL BE IDENTIFIED, LABELED AND REPORTED TO THE PROJECT MANAGER PRIOR TO CONSTRUCTION. ALL SERVICES TO ADJACENT PROPERTIES AFFECTED BY CONSTRUCTION WORKS SHALL BE GUARDED AND PROTECTED AT ALL TIMES.
- 10
- 12
- 13 ALL SURFACE CONTROL MEASURES SHALL BE PLACED PRIOR TO THE COMMENCEMENT OF EARTHWORKS. SUCH MEASURES SHALL BE SUBJECT TO FURTHER ADJUSTIONS, REVISIONS AND/OR REPLACEMENTS AS REQUIRED. ALL MEASURES INCLUDING ESTABLISHMENT OF DRAINS SHALL BE COMPLETED PRIOR TO THE "FINAL" INSPECTION
- 14
- 15 SUBSOIL DRAINS SHALL BE PROVIDED AS SHOWN ON PLANS. ADDITIONAL DRAINS SHALL BE PROVIDED WHERE NECESSARY, BY COUNCIL OR A GEOTECHNICAL ENGINEER
- 16
- 17 ALL MATERIALS AND PRODUCTS FOR INSTALLATION AND CONSTRUCTION SHALL COMPLY WITH AUSTRALIAN STANDARDS MONITORING TESTING ("STRING LINE" AND "TROLL") WHERE SPECIFIED BY COUNCIL'S MANUAL OF ENGINEERING STANDARDS. TO BE PERFORMED BY COUNCIL. SHALL BE APPOINTED 24 HOURS IN ADVANCE WHERE A COUNCIL OFFICER IS NOT AVAILABLE, A GEOTECHNICAL ENGINEER MAY PERFORM SUCH TESTS
- 18
- 19 ALL FILL WITHIN LOTS INCLUDING BATTERS SHALL BE PLACED IN ACCORDANCE WITH AS 3798 TO LEVEL 1 INSPECTION AND TESTING
- 20
- 21 PAVEMENT DESIGN HAS BEEN BASED ON SURVEY INVESTIGATION CARRIED OUT BY DOUGLAS PARTNERS
- 22
- 23 THE INSPECTION, SUPERVISION AND REPORTING REQUIREMENTS OF A SUITABLY QUALIFIED ECOLOGIST REGARDING THE REMOVAL AND RELOCATION OF ANY THREATENED FAUNA SPECIES SHALL BE UNDERTAKEN AS PER RELEVANT CONDITIONS OF ANY


[illegible]

[illegible]

LEGEND

- SITE BOUNDARY
- CATCHMENT BOUNDARY
- EXISTING ROAD
- PROPOSED ROAD
- FLOW PATH
- DESIGN CONTOUR
- NATURAL CONTOUR
- LOT NUMBER

CONTINUOUS INTERVAL = 5m

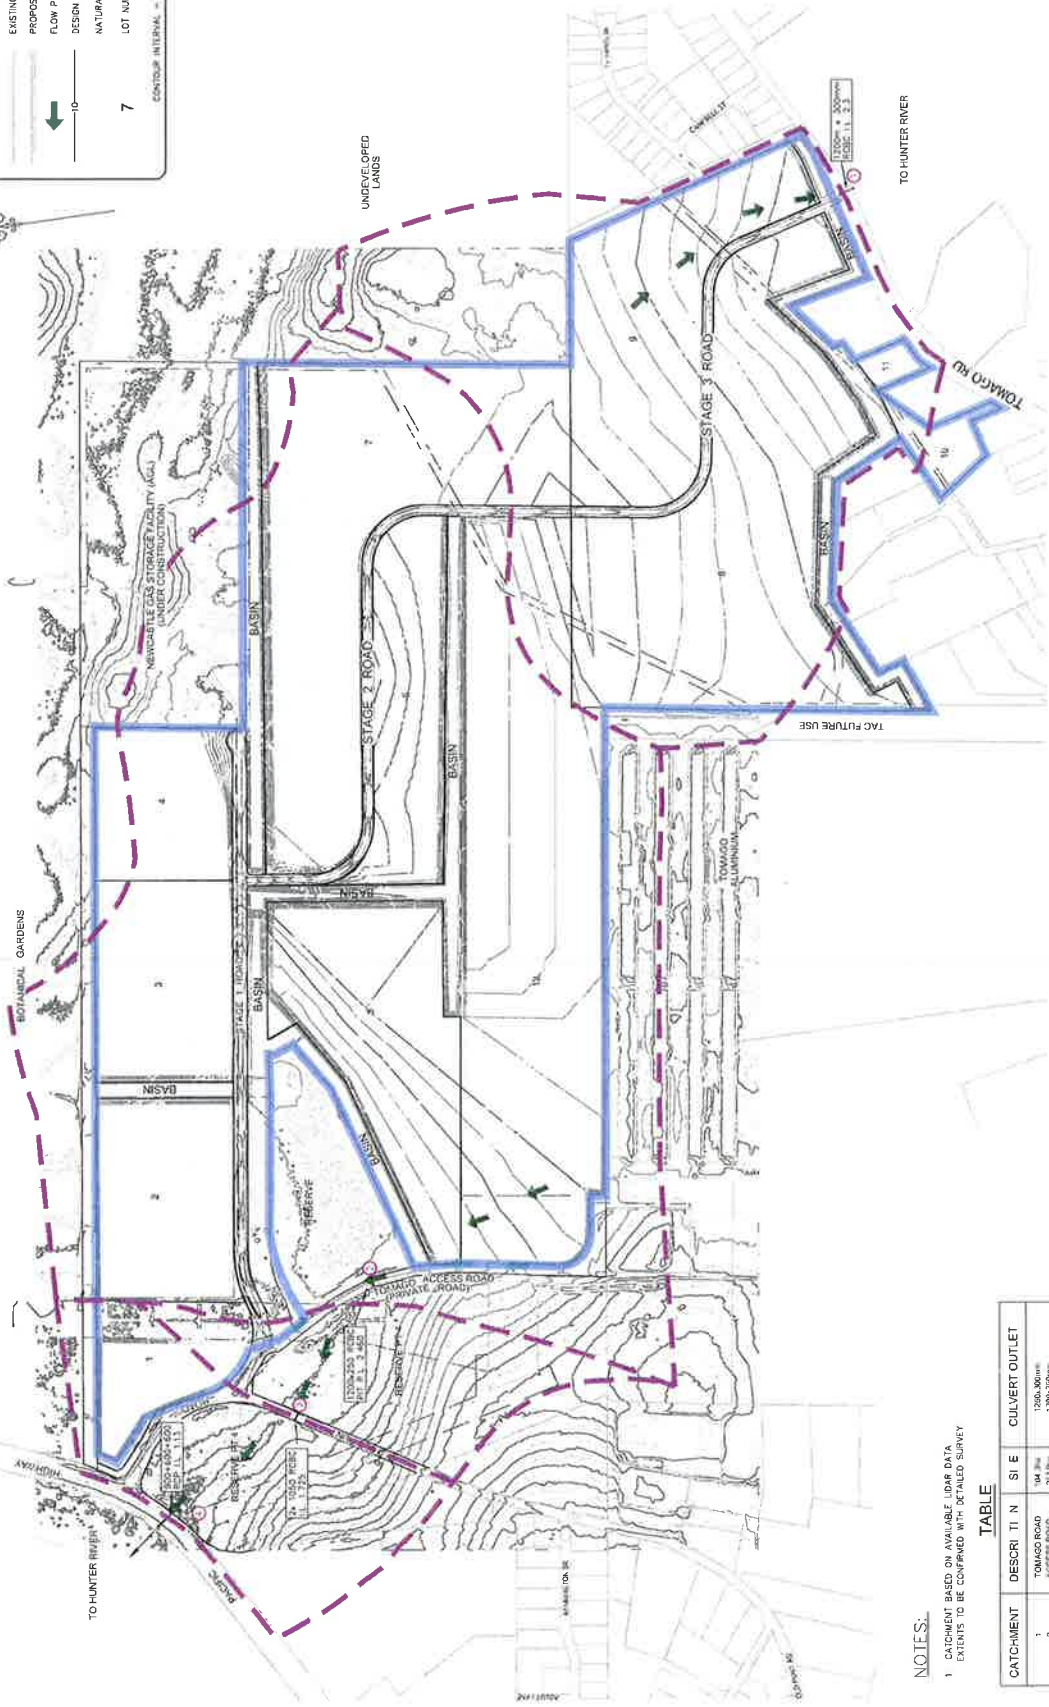

PLAN
SCALE 1:5000

NOTES:

TABLE

CATCHMENT	DESCR	TI	N	SI	E	CULVERT OUTLET

REFER TO SWMP REPORT FOR FURTHER DETAILS

Central
2 Benty Close
Luganville, N.S.W. 2259
Phone: (02) 4305 4302
Fax: (02) 4305 4399
www.sawjohnson.com.au
ABN: 62 128 445 988


aqw
johnson

Scale: 1:5000
A1, A2, A3
1:5000, 1:10000

NO. OF SHEETS: 10
SHEET NO.: 004

Project File: A:\238887\238887-ENG-004\238887-ENG-004.dwg
Print Date: 27/03/15 - 12:18

PROJECT	TOMAGO
CLIENT	TOMAGO ALUMINIUM COMPANY PTY LTD
PROPERTY	OLD PUNT ROAD, TOMAGO
PLAN	CATCHMENT PLAN
PROJECT NO.	238887
DATE	ENG
NUMBER	004
REV	C

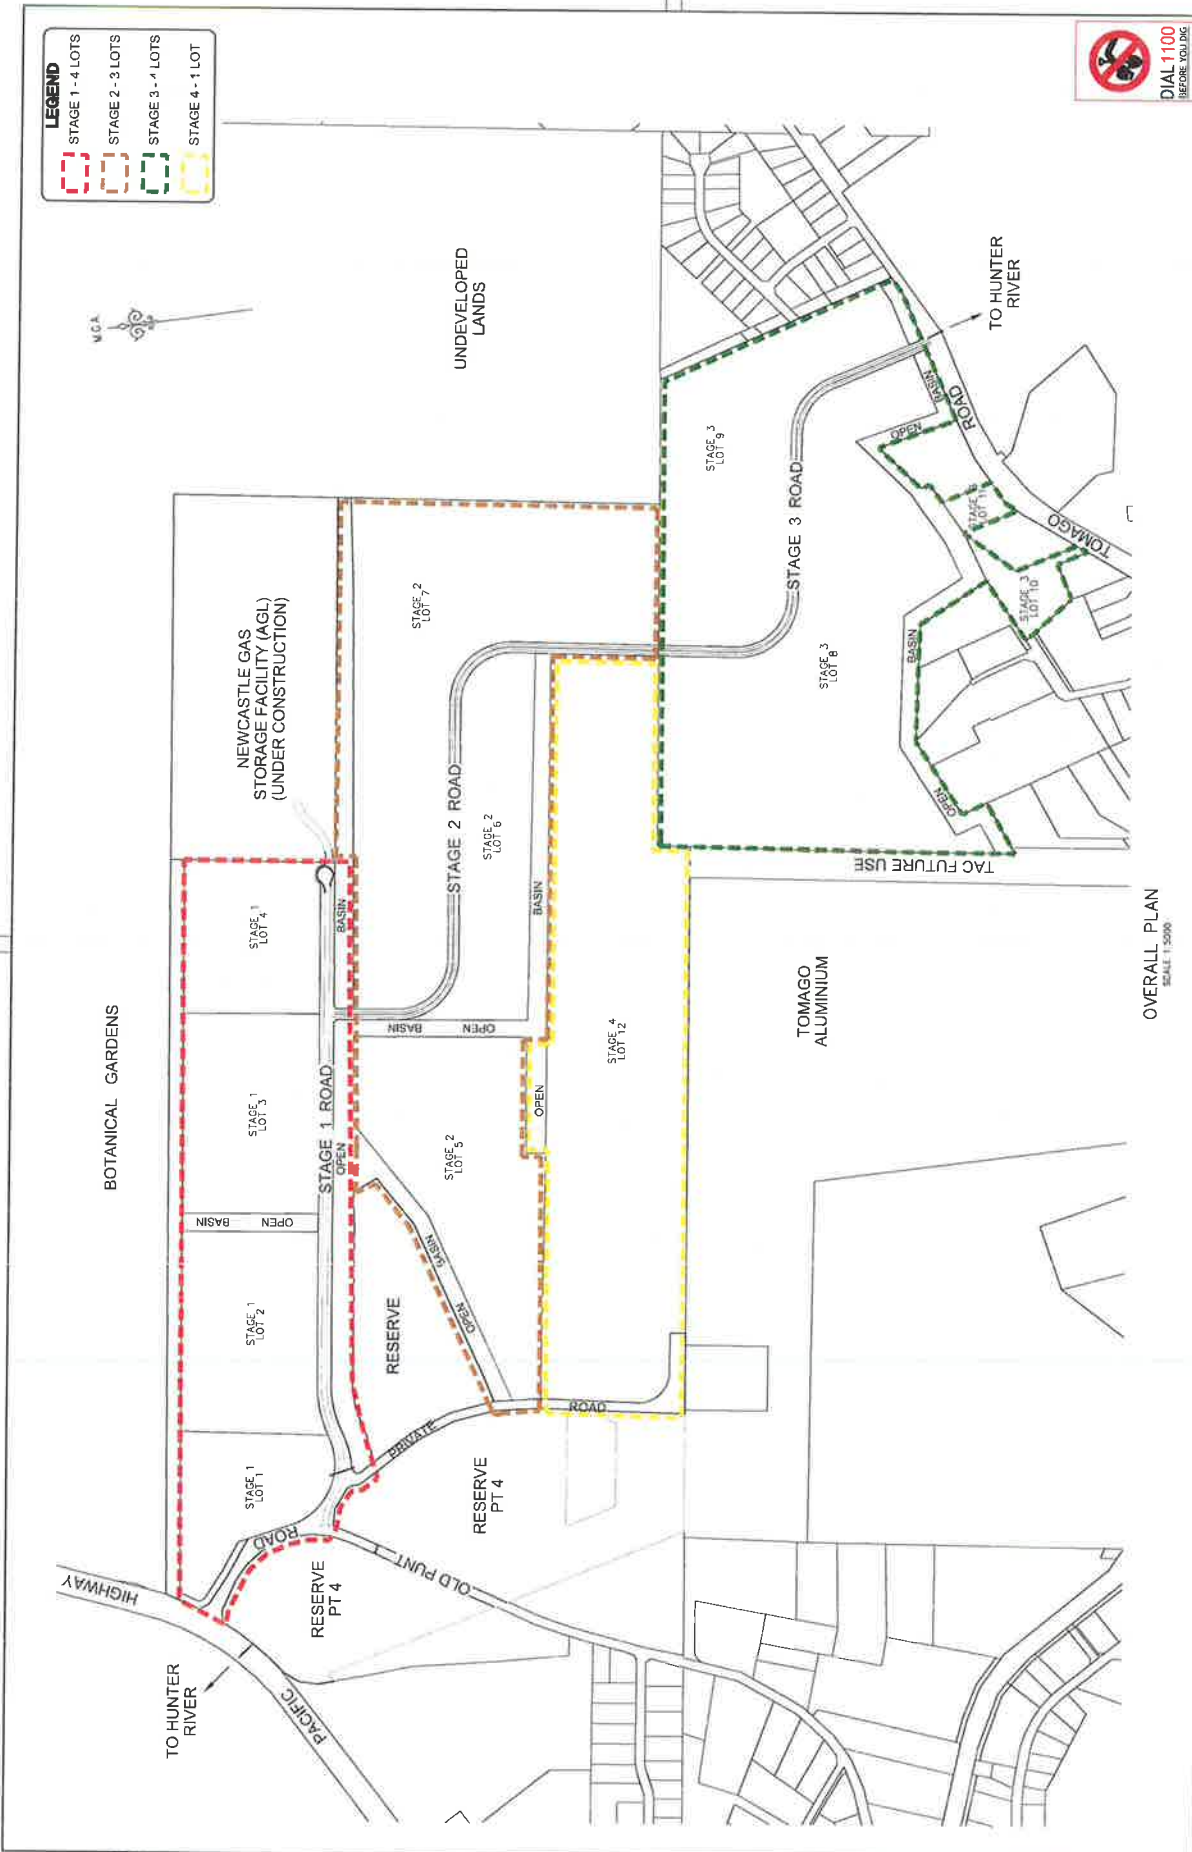

REVISIONS		DATE	DESCRIPTION	BY	CHECKED	DATE	DESCRIPTION	BY	CHECKED	DATE	DESCRIPTION
A	13/06/14		ISSUED FOR PERMIT								
B	24/10/14		AMENDED AS PER COUNCIL COMMENTS								
C	24/03/15		AMENDED AS PER COUNCIL COMMENTS								

PROJECT NO.	238887	PROJECT NAME	TOMAGO
CLIENT	TOMAGO ALUMINUM COMPANY PTY LTD	DESIGNER	OLD PUNT ROAD TOMAGO
DATE	23/03/15	SCALE	1:5000
PROJECT NO.	238887	PROJECT NAME	TOMAGO
CLIENT	TOMAGO ALUMINUM COMPANY PTY LTD	DESIGNER	OLD PUNT ROAD TOMAGO
DATE	23/03/15	SCALE	1:5000

Central site
2 Bourly Close
P.O. Box 3717

adw Johnson

ALL DIMENSIONS ARE IN METRES. SEE ALSO SCALE.

Scale: 1:5000

0 50 100 200 A1 / A3
1:5000 / 1:10000

23/03/15 - 12:18











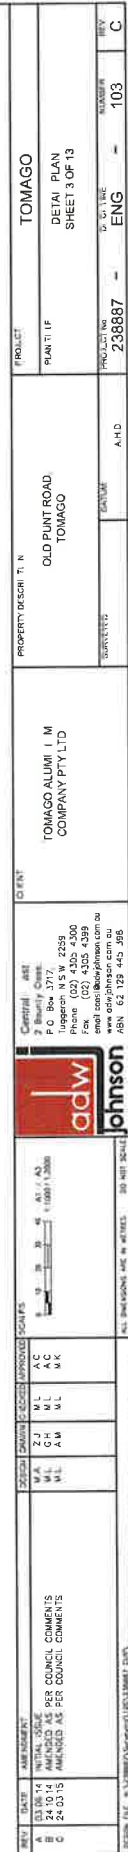

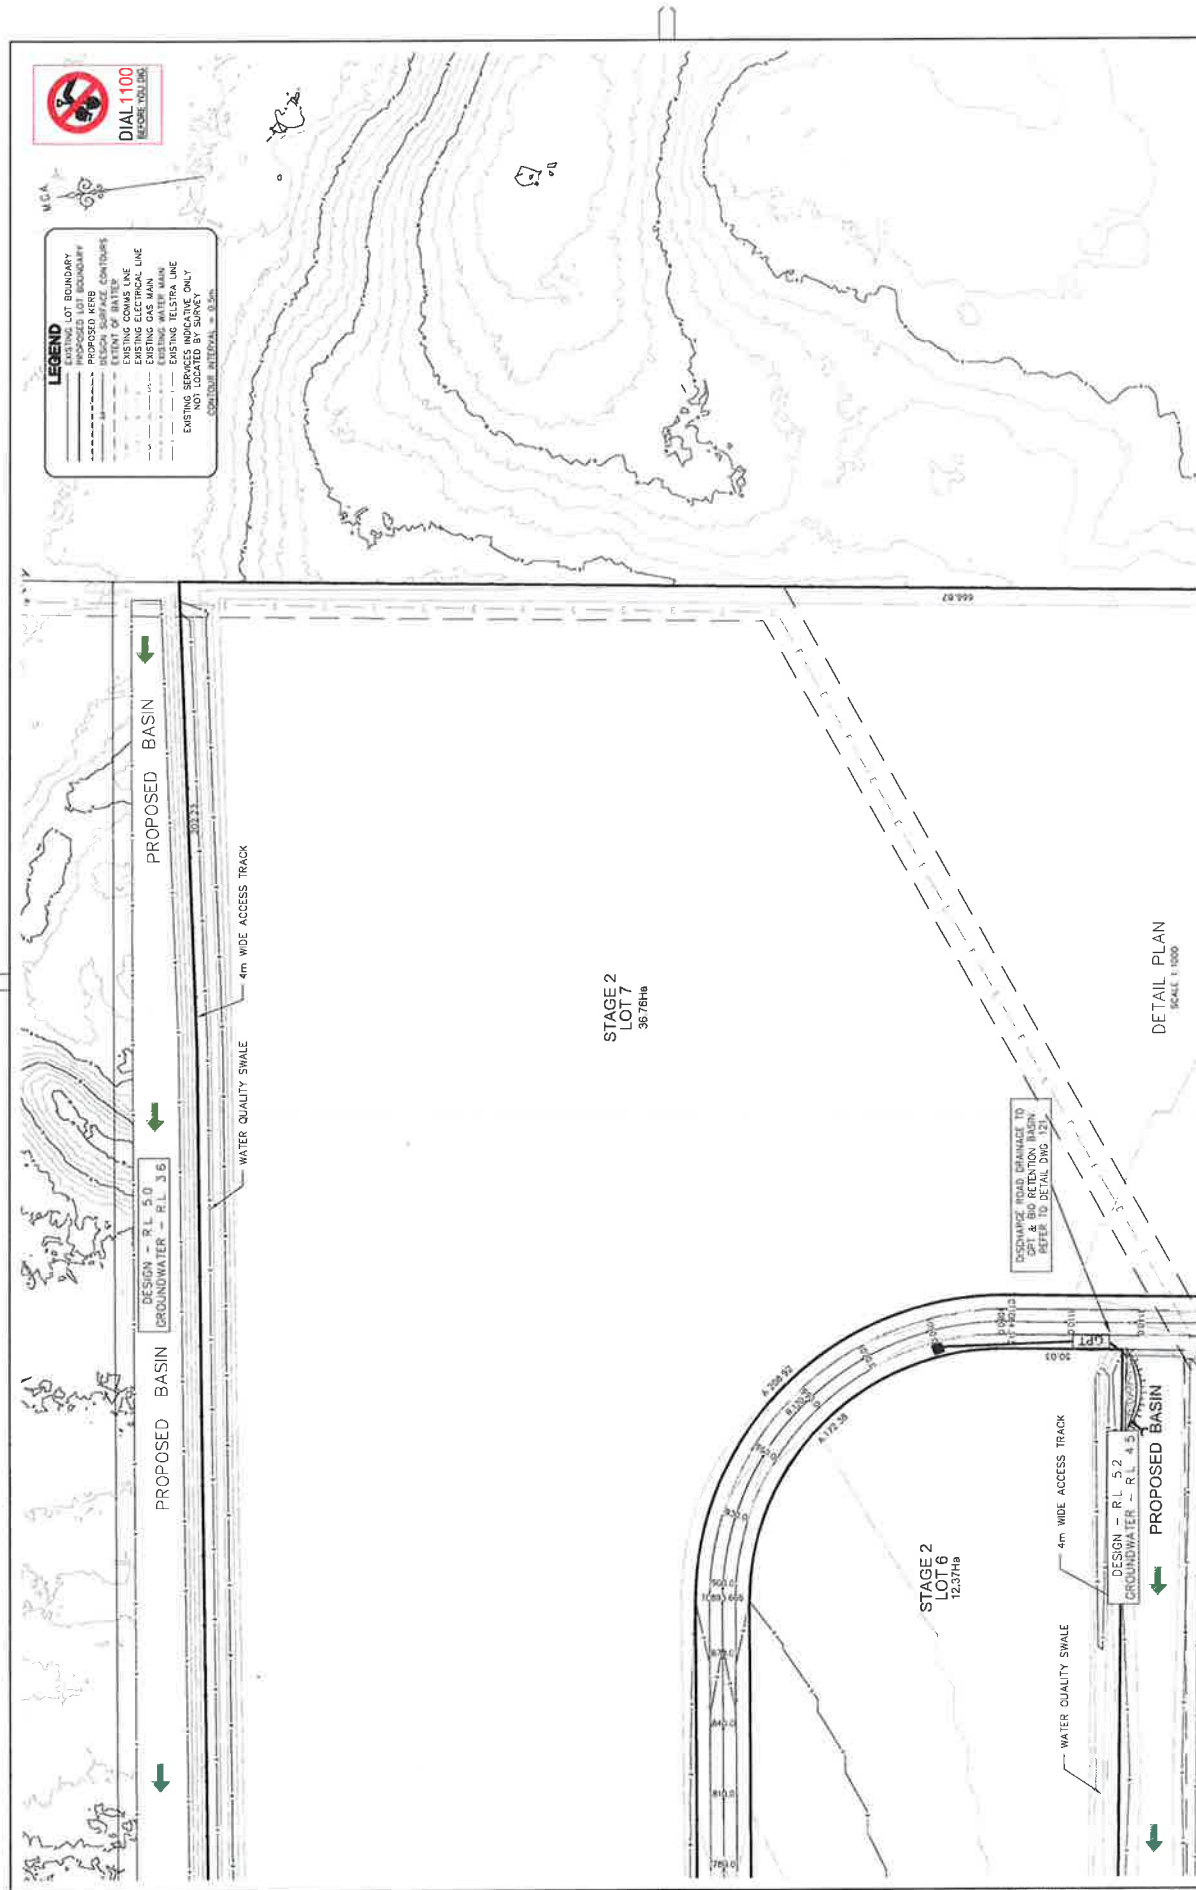





LEGEND

- EXISTING LOT BOUNDARY
- PROPOSED LOT BOUNDARY
- DESIGN SURFACE CONTOURS
- EXTENT OF BATTER
- EXISTING COMMS LINE
- EXISTING GAS MAIN
- EXISTING WATER MAIN
- EXISTING TELECOM LINE
- EXISTING SERVICES LOCATED ONLY
- NOT LOCATED BY SURVEY
- CONTOUR INTERVAL = 0.3m

REV	DATE	AMENDMENT	DESIGN	GRADING	CONCRETE	APPROVED	SCALE	DATE	BY	CHKD	APPD	DATE	BY	CHKD	APPD	DATE	BY	CHKD	APPD
A	03.08.14	INITIAL DESIGN	M.A.	M.L.	M.L.	M.L.	A1 / A3												
B	24.03.15	REVISED PER COUNCIL COMMENTS	M.L.	M.L.	M.L.	M.L.	1:1000 / 1:2000												
C		REVISED AS PER COUNCIL COMMENTS	M.L.	M.L.	M.L.	M.L.													

Project File: S:\238887\Drawings\CONCEPT ENGS\238887-ENG-109.dwg
Plot Date: 27/03/15 12:17
Grid File: S:\238887\Drawings\CONCEPT ENGS\238887-ENG-109.dwg
Plotter: B. H. H. Plot Size: A1 (1189mm x 841mm)
All dimensions are in METRES. 300 MET SCALE.

ABN: 62 129 445 998

adawjohnson

Client
TOMAGO ALUMINIUM
COMPANY PTY LTD

Property Design To:
OLD PUNT ROAD
TOMAGO



Project
TOMAGO
DETAIL PLAN
SHEET 9 OF 13

Project No.
238887

Client No.
ENG


Rev
C

  

REF	DATE	APPROVAL	DESIGN	CHANGES	UNITED	SCALES	CLIENT	PROPERTY DESIGN	PROJECT	TOMAGO
A	13.06.14	INITIAL	M.A.	A.C.	M.L.	A1 / A2	Central ask 2 Bounty Close, P.O. Box 115, WILSON S.S. 2259 Phone (02) 4305 4309 Fax (02) 4305 4399 enb@centralask.com.au enb@centralask.com.au ASN 62 128 445 398	OLD PUNT ROAD, TOMAGO	PLAN 1 IF	DETAIL PLAN SHEET 11 OF 13
B	27.06.14	REVISION	M.L.	A.V.	M.L.	1:500 / 1:2500				
C	24.03.15	AMEND AS PER COUNCIL COMMENTS	M.L.	A.V.	M.L.					
TOMAGO ALUMI I M COMPANY PTY LTD										
SURVEY			SURVEY							
PROJECT NO. 238887			A1/D							
SCALE 1:111			C							




[illegible]

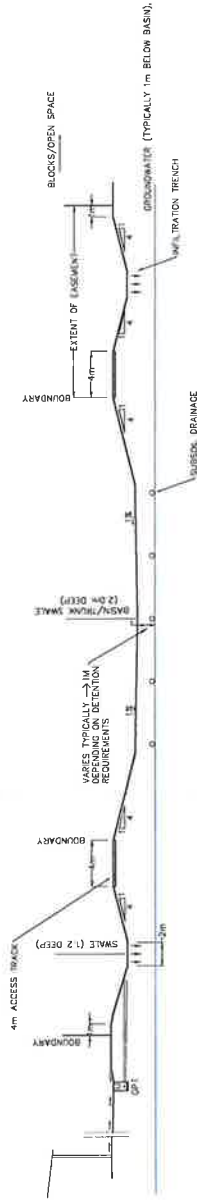


TYPICAL BASIN CROSS SECTION - (UNLINED)

SCALE 1:200 NATURAL

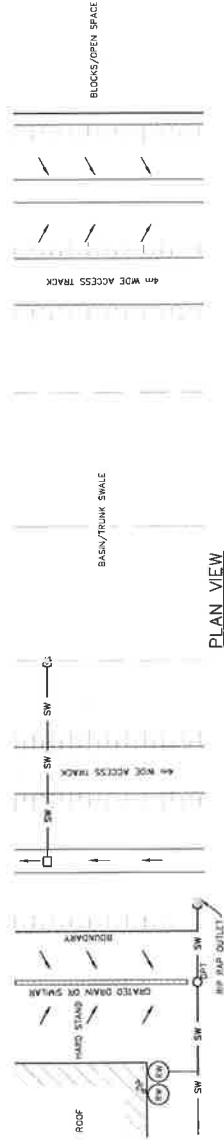

PLAN VIEW

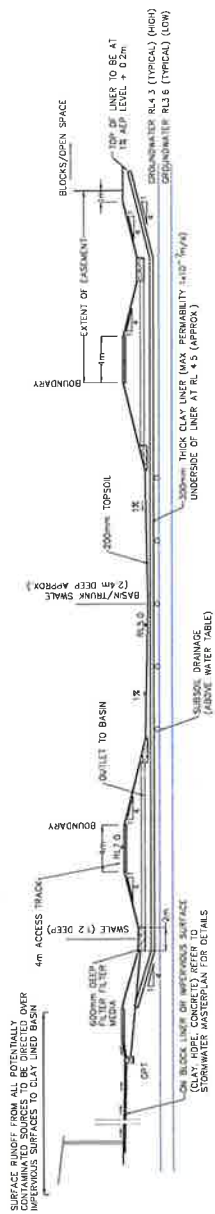

TYPICAL BASIN CROSS SECTION - (LINED) - DRINKING WATER CATCHMENT ONLY
(REFER TO DWG. 003 FOR EXTENTS)

SCALE 1:200 NATURAL




adw

Johnson


PROJECT NO

238887

OF 1

ENGINEER

122

REV

C

PROJECT

TOMAGO

PROPERTY ADDRESS

OLD PUNT ROAD, TOMAGO

CLIENT

TOMAGO ALUMINUM COMPANY PTY LTD

DESIGNER

NS

DATE

02/08/14

SCALE

1:200

NO

1

DESCRIPTION

INITIAL ISSUE



























DIAL 1100
BEFORE YOU DIG




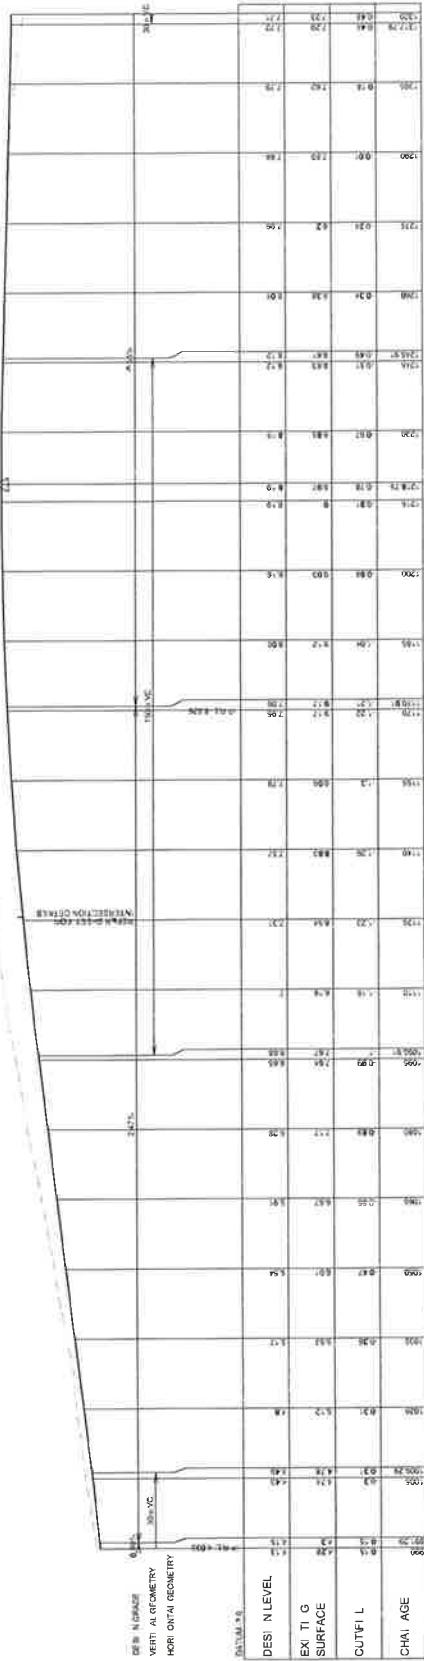

C-946.09m

C-842.209m

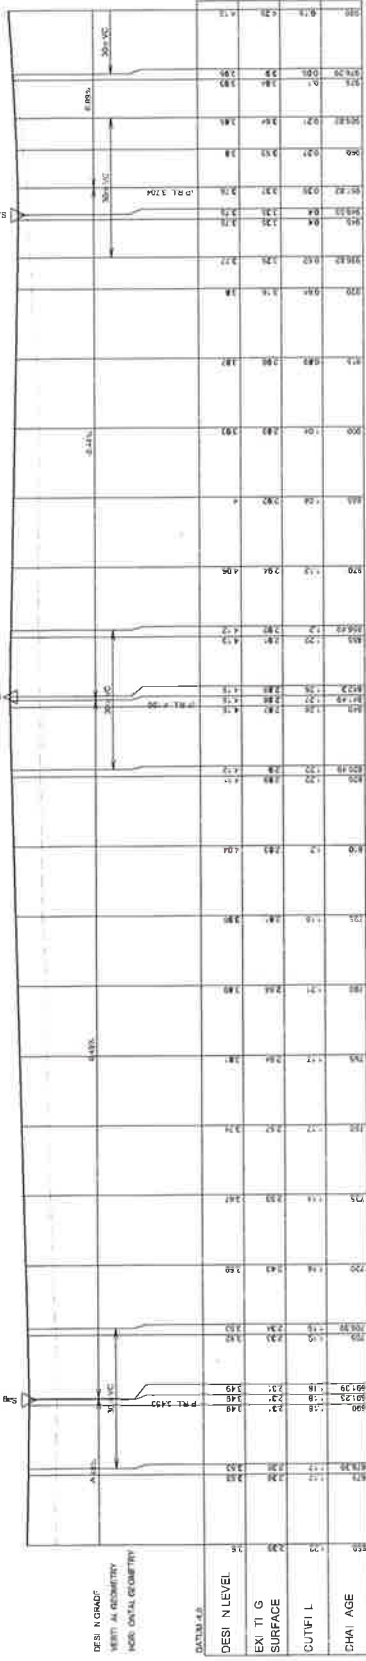


REV	DATE	DESCRIPTION	DESIGN	DATE	REVISIONS	APPROVED	SCALES
A	03/05/14	INITIAL ISSUE	M	03/05/14	1	M	1:1
B	24/02/15	REVISED PER COUNCIL COMMENTS	M	24/02/15	2	M	1:1
C		REVISED PER COUNCIL COMMENTS	M		3	M	1:1



PROJECT	TOMAGO	PROPERTY OF	STATE OF N.S.W.
PLAN #	LONG. UDI. AL SECT' N MC01	CLIENT	OLD PLINT ROAD TOMAGO
PROJECT #	238887	DATE	202
REVISION	202	DATE	202

COMPANY	TOMAGO ALUM. I. M. COMPANY PTY LTD	CONTACT	Central Aust 2 Bonjil Close Tuggerah N.S.W. 2259 Phone (02) 4305 4300 Fax (02) 4305 4309 www.stjohnson.com.au ABN 62 129 445 308
---------	------------------------------------	---------	--

ALL DIMENSIONS ARE IN METRES. 100 MET SCALE.

Printed By: bryon Print Date: 27/02/15 - 12:13 Code: S:\238887\TOMAGO\CONCEPT (04)\238887-1-102-202.dwg

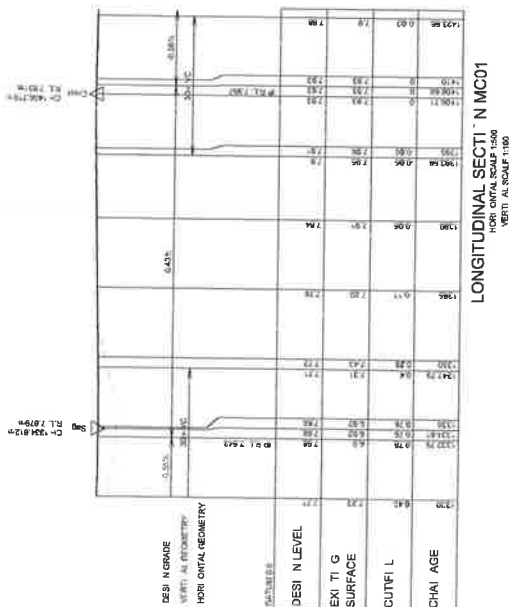

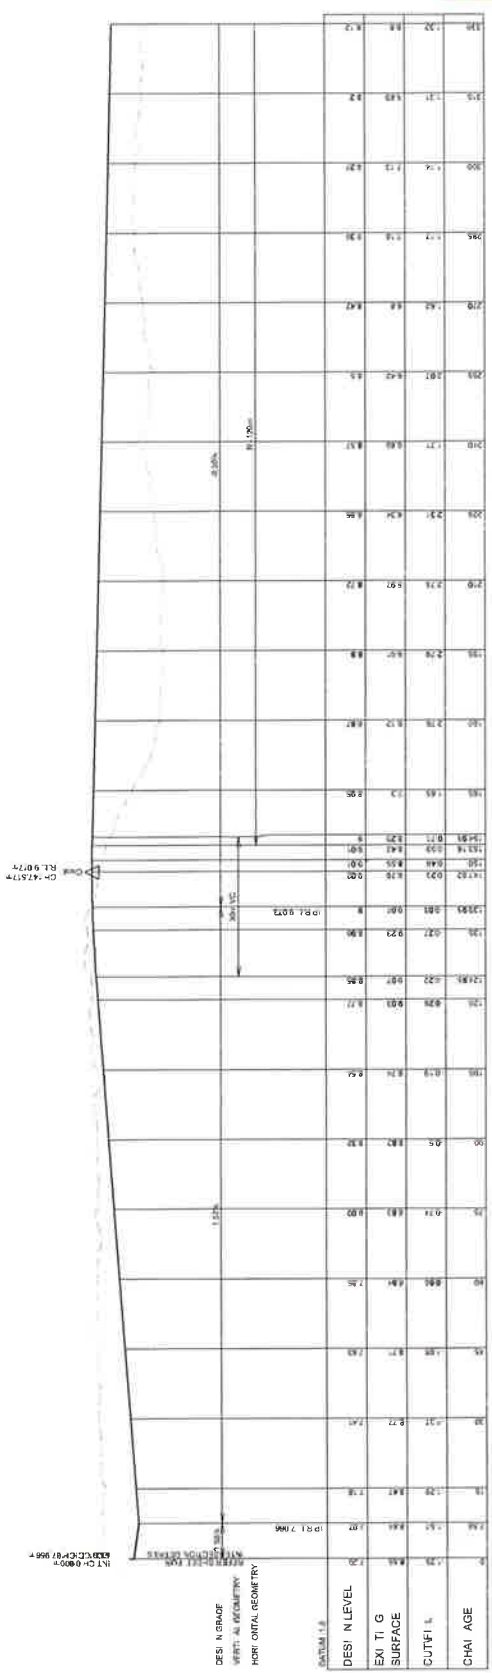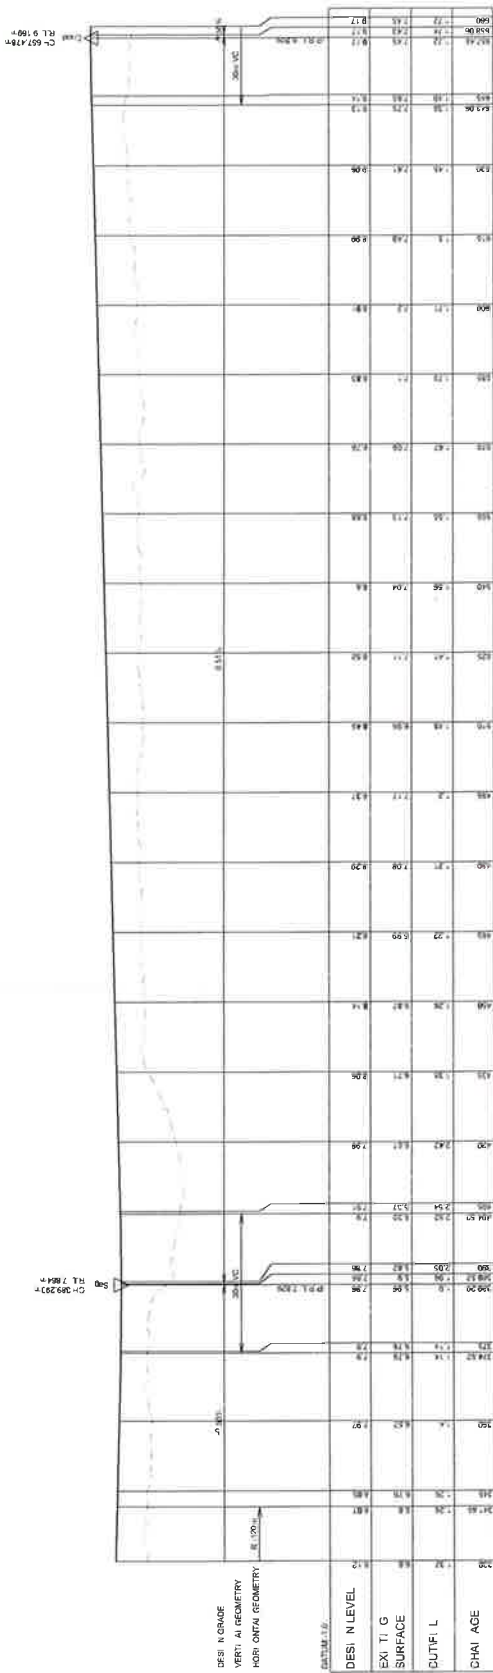

REV	DATE	AMENDMENT	DESIGN	DRIVING	APPROVED	SCALES	PROJECT	PROPERTY	CLIENT	PROJECT NO.	ENGINEER	REVISION
A	03/02/14	INITIAL ISSUE	M.A.	J.J.	A.C.	1:500	238887	OLD PLANT ROAD	TOMAGO	238887	ENG	204
B	24/02/15	PER COUNCIL COMMENTS	M.L.	A.M.	M.L.	1:500	238887	OLD PLANT ROAD	TOMAGO	238887	ENG	204
C	24/02/15	AMENDED AS PER COUNCIL COMMENTS	M.L.	A.M.	M.L.	1:500	238887	OLD PLANT ROAD	TOMAGO	238887	ENG	204

Central Aust.
2 Bonny Close,

adw
Johnson

ALL DIMENSIONS ARE IN METRES. DO NOT SCALE.

Printed By: [Name] Plot Date: 27/02/15 - 12:17 C:\p14\238887\DRAWINGS\CONCEPT ENG\238887-ENG-204.dwg

[illegible]

DIAL 1100
BEFORE YOU DIG

						NO: 205		
						REV: C		

[illegible]

DESIGN GRADE	VERTICAL GEOMETRY	HORIZONTAL GEOMETRY	SECTION NO.	DESIGN LEVEL	EXISTING SURFACE	CUT/FILL	CHALLENGE

LONGI UDINAL SECTI N MC02
HORI ONTAL SCAL F 1 500
VERTI AL SCAL F 1 100



[illegible]

LONGITUDINAL SECTION MC02

VERTI AL SCALF 1100

[illegible]

[illegible]

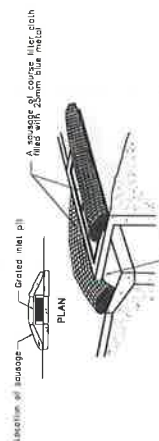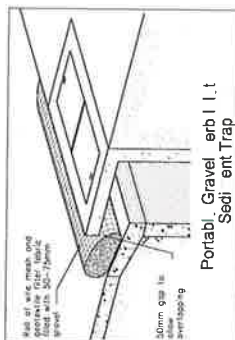

KERB I LET CONTROL - LOW POI T

1. ALL TOPSOIL IN SITE REGRADING AREAS AND ROAD RESERVES TO BE STOCKPILED ON SITE AS SHOWN
2. ALL TOPSOIL TO BE ROUNDED BY EITHER EXCAVATOR OR SCRAPPER AND MOVED TO STOCKPILE LOCATION
3. STOCKPILE AREA TO BE FULLY FENCED WITH SALT PROOF FENCING AT ALL TIMES
4. IMPORTED MATERIAL TO BE PLACED DIRECTLY INTO SITE REGRADING AREAS
5. IMPORTED MATERIAL IS NOT TO BE STOCKPILED
6. STOCKPILES ARE TO BE REMOVED AS SOON AS PRACTICABLE AND SITES RESTORATION IMMEDIATELY
7. ALL AREAS DISTURBED DURING CONSTRUCTION ARE TO BE RENSIATED AND SEEDING IMMEDIATELY
8. ALL SITE REGRADING IS TO BE CARRIED OUT UNDER THE SUPERVISION OF A QUALIFIED GEO-TECHNICAL ENGINEER
9. SALT FENCES AND ANY BALING TO BE PLACED WHERE DIRECTED BY COUNCIL'S ENGINEER AND MAINTAINED AT ALL TIMES
10. WHERE PRACTICAL CATCH DRAINS OR SMALL LEAVES ARE TO BE CONSTRUCTED TO MINIMISE EXTERNAL RUNOFF ENTERING THE SITE
11. DISTURBED AREAS TO BE KEPT TO A MINIMUM
12. CONTROL CLEAN WATER FROM ABOVE THE SITE, THROUGH THE SITE AND AROUND THE SITE
13. KEEP CLEAN WATER SEPARATE FROM DIRTY WATER
14. CONSERVE ALL TOPSOIL, STOCKPILE AND PROTECT FROM REUSE ON SITE
15. PROTECT ALL DISTURBED AREAS FROM EROSION
16. MINIMISE SEDIMENTATION
17. MAINTAIN ALL EROSION AND SEDIMENT CONTROL MEASURES UNTIL COMPLETE REHABILITATION IS ACHIEVED
18. OBTAIN COUNCIL'S PERMISSION BEFORE CLEARING OF ANY TREES
19. ALL COSTS RELATING WITH COUNCIL'S SOIL CONSERVATION CONSULTANT PRIOR TO COMMENCEMENT OF WORK TO BE BORNE BY THE CONTRACTOR

[illegible]