




Notes:  
The information contained in this document is copyright and may not be used or reproduced for any other project or purpose.  
Verify all dimensions and levels on site and report any discrepancies to dwp/suters for direction prior to the commencement of work.  
Drawings are to be read in conjunction with all other contract documents.  
Use figured dimensions only. Do not scale from drawings. dwp/suters cannot guarantee the accuracy of content and format for copies of drawings issued electronically.  
The completion of the Issue Details Checked and Authorised section is confirmation of the status of the drawing. The drawing shall not be used for construction unless endorsed 'For Construction' and authorised for issue.  
© dwp Australia Pty Ltd  
Registered Business Name: dwp/suters ABN 37 165 128 018  
Robert Macdonald Nominated Architect NSW A681 4099

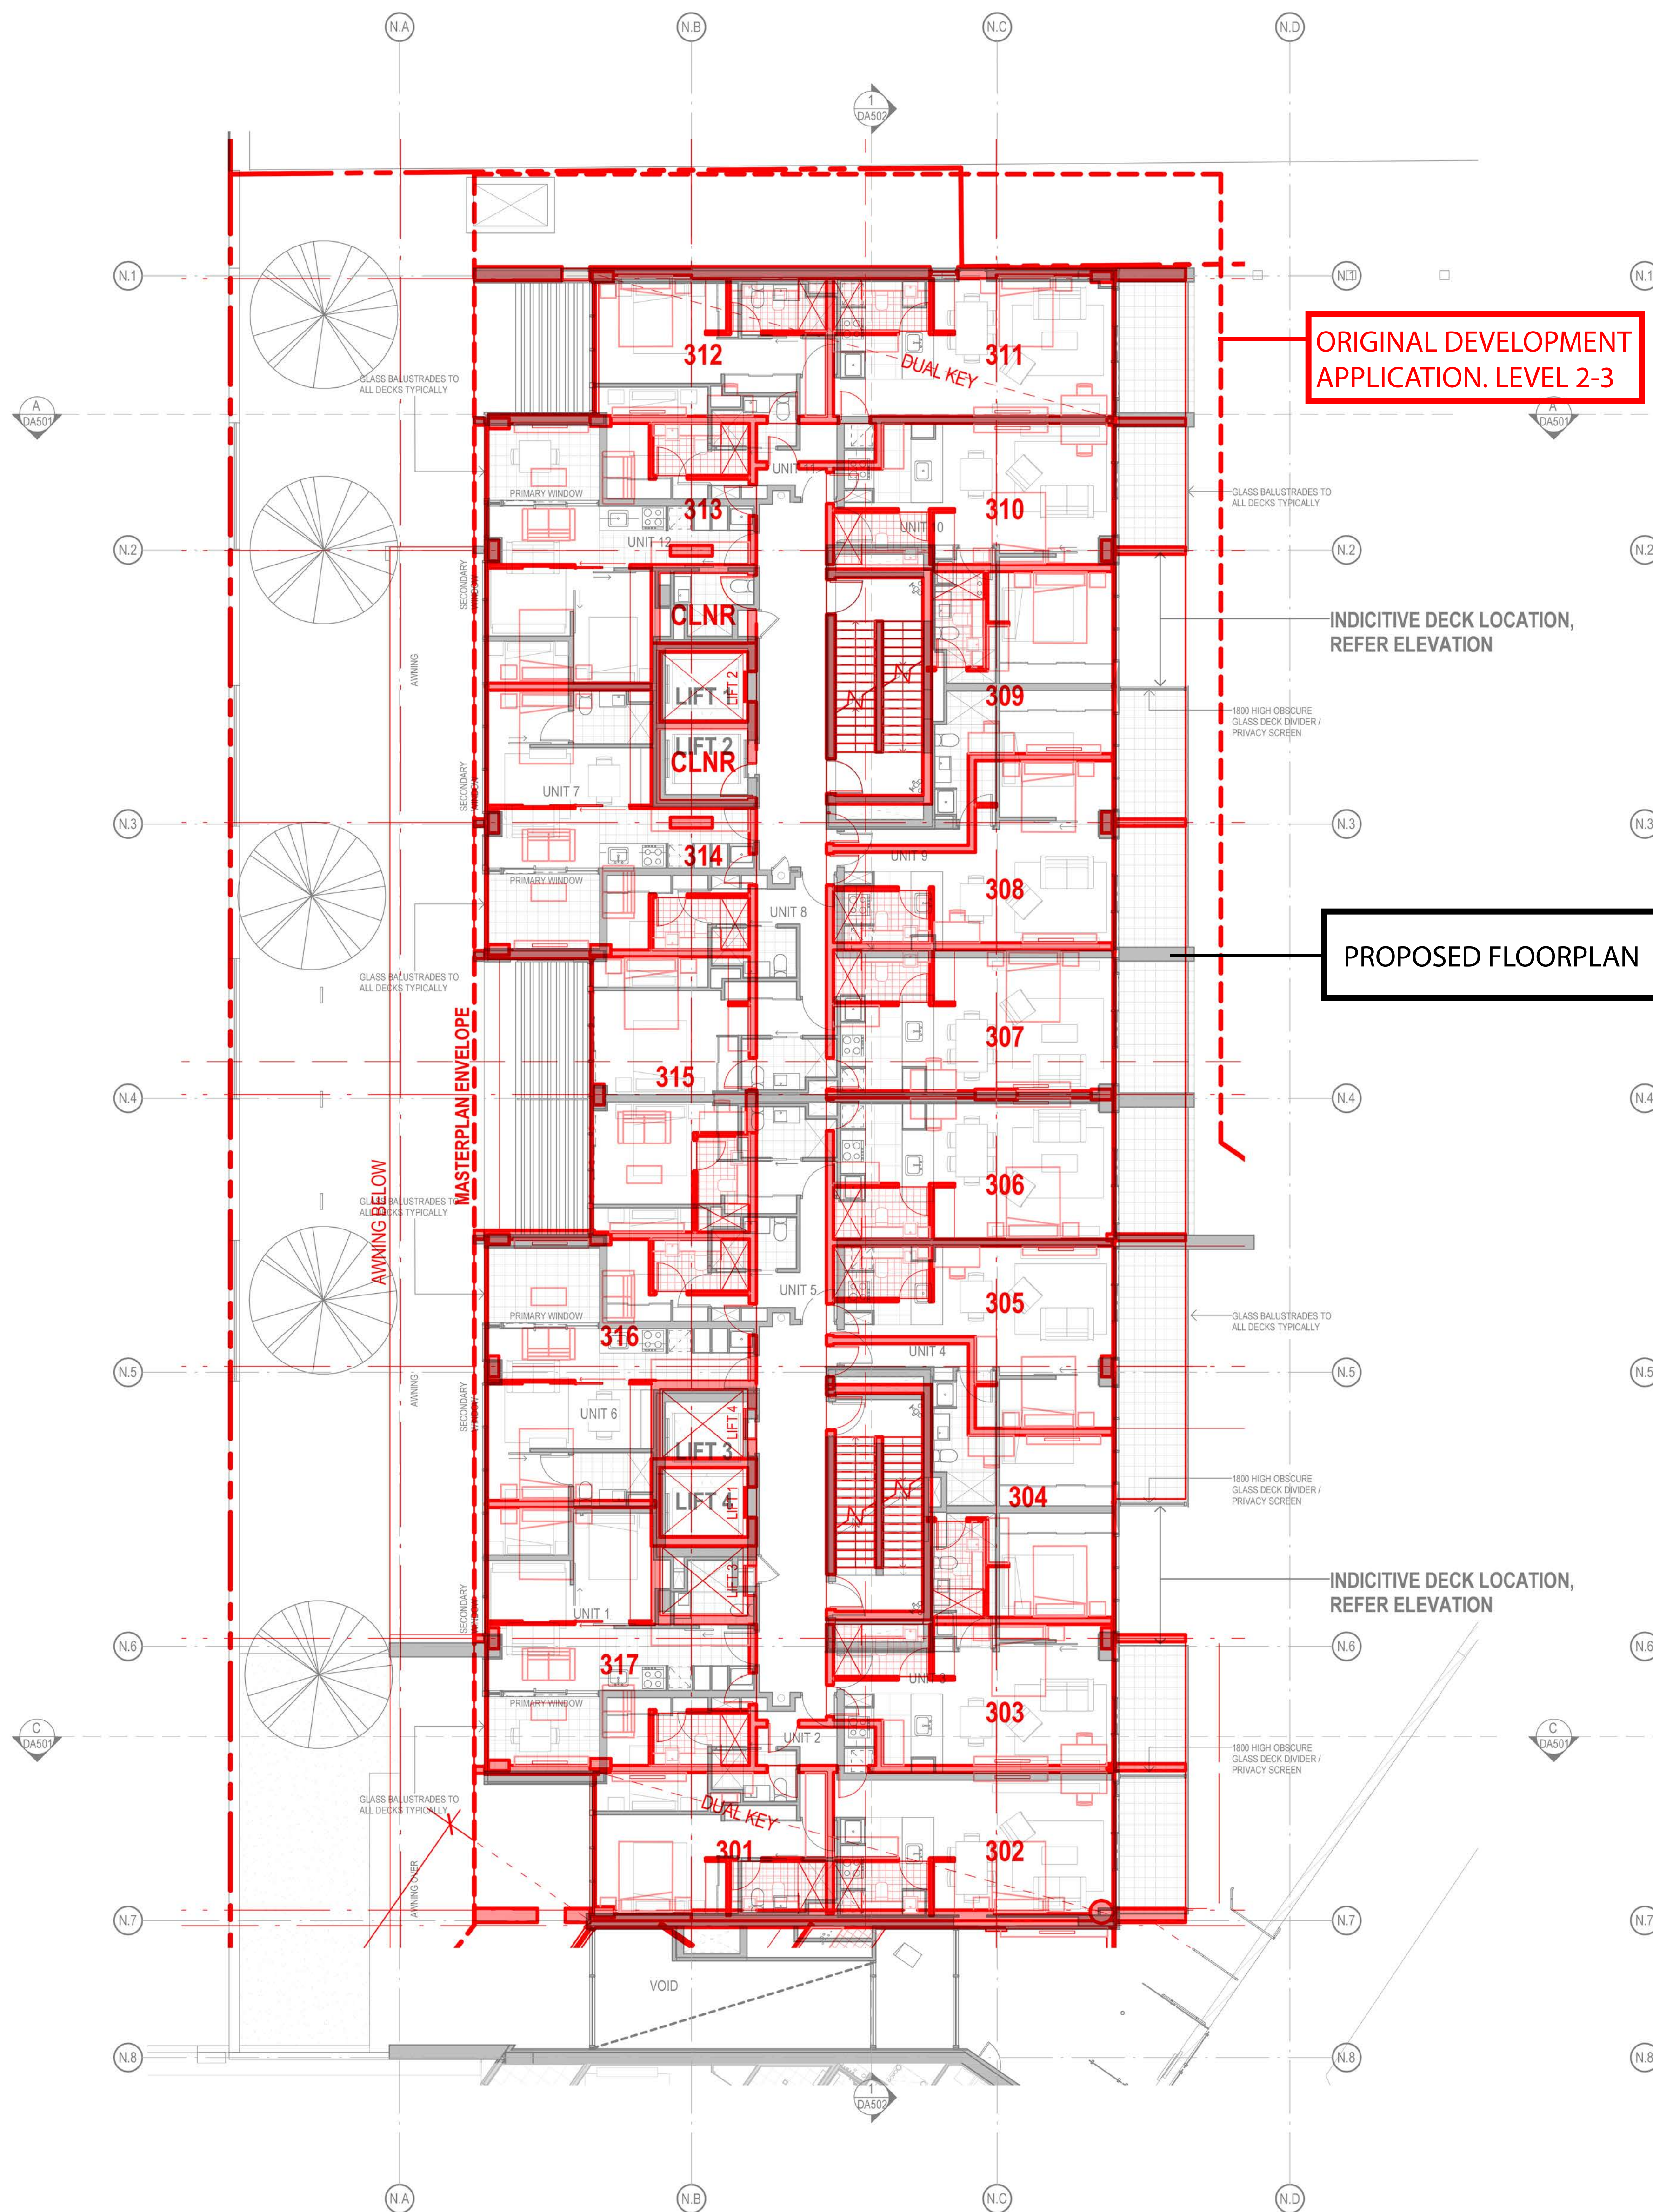

1 LEVEL 01-06 NORTH PLAN  
1:100

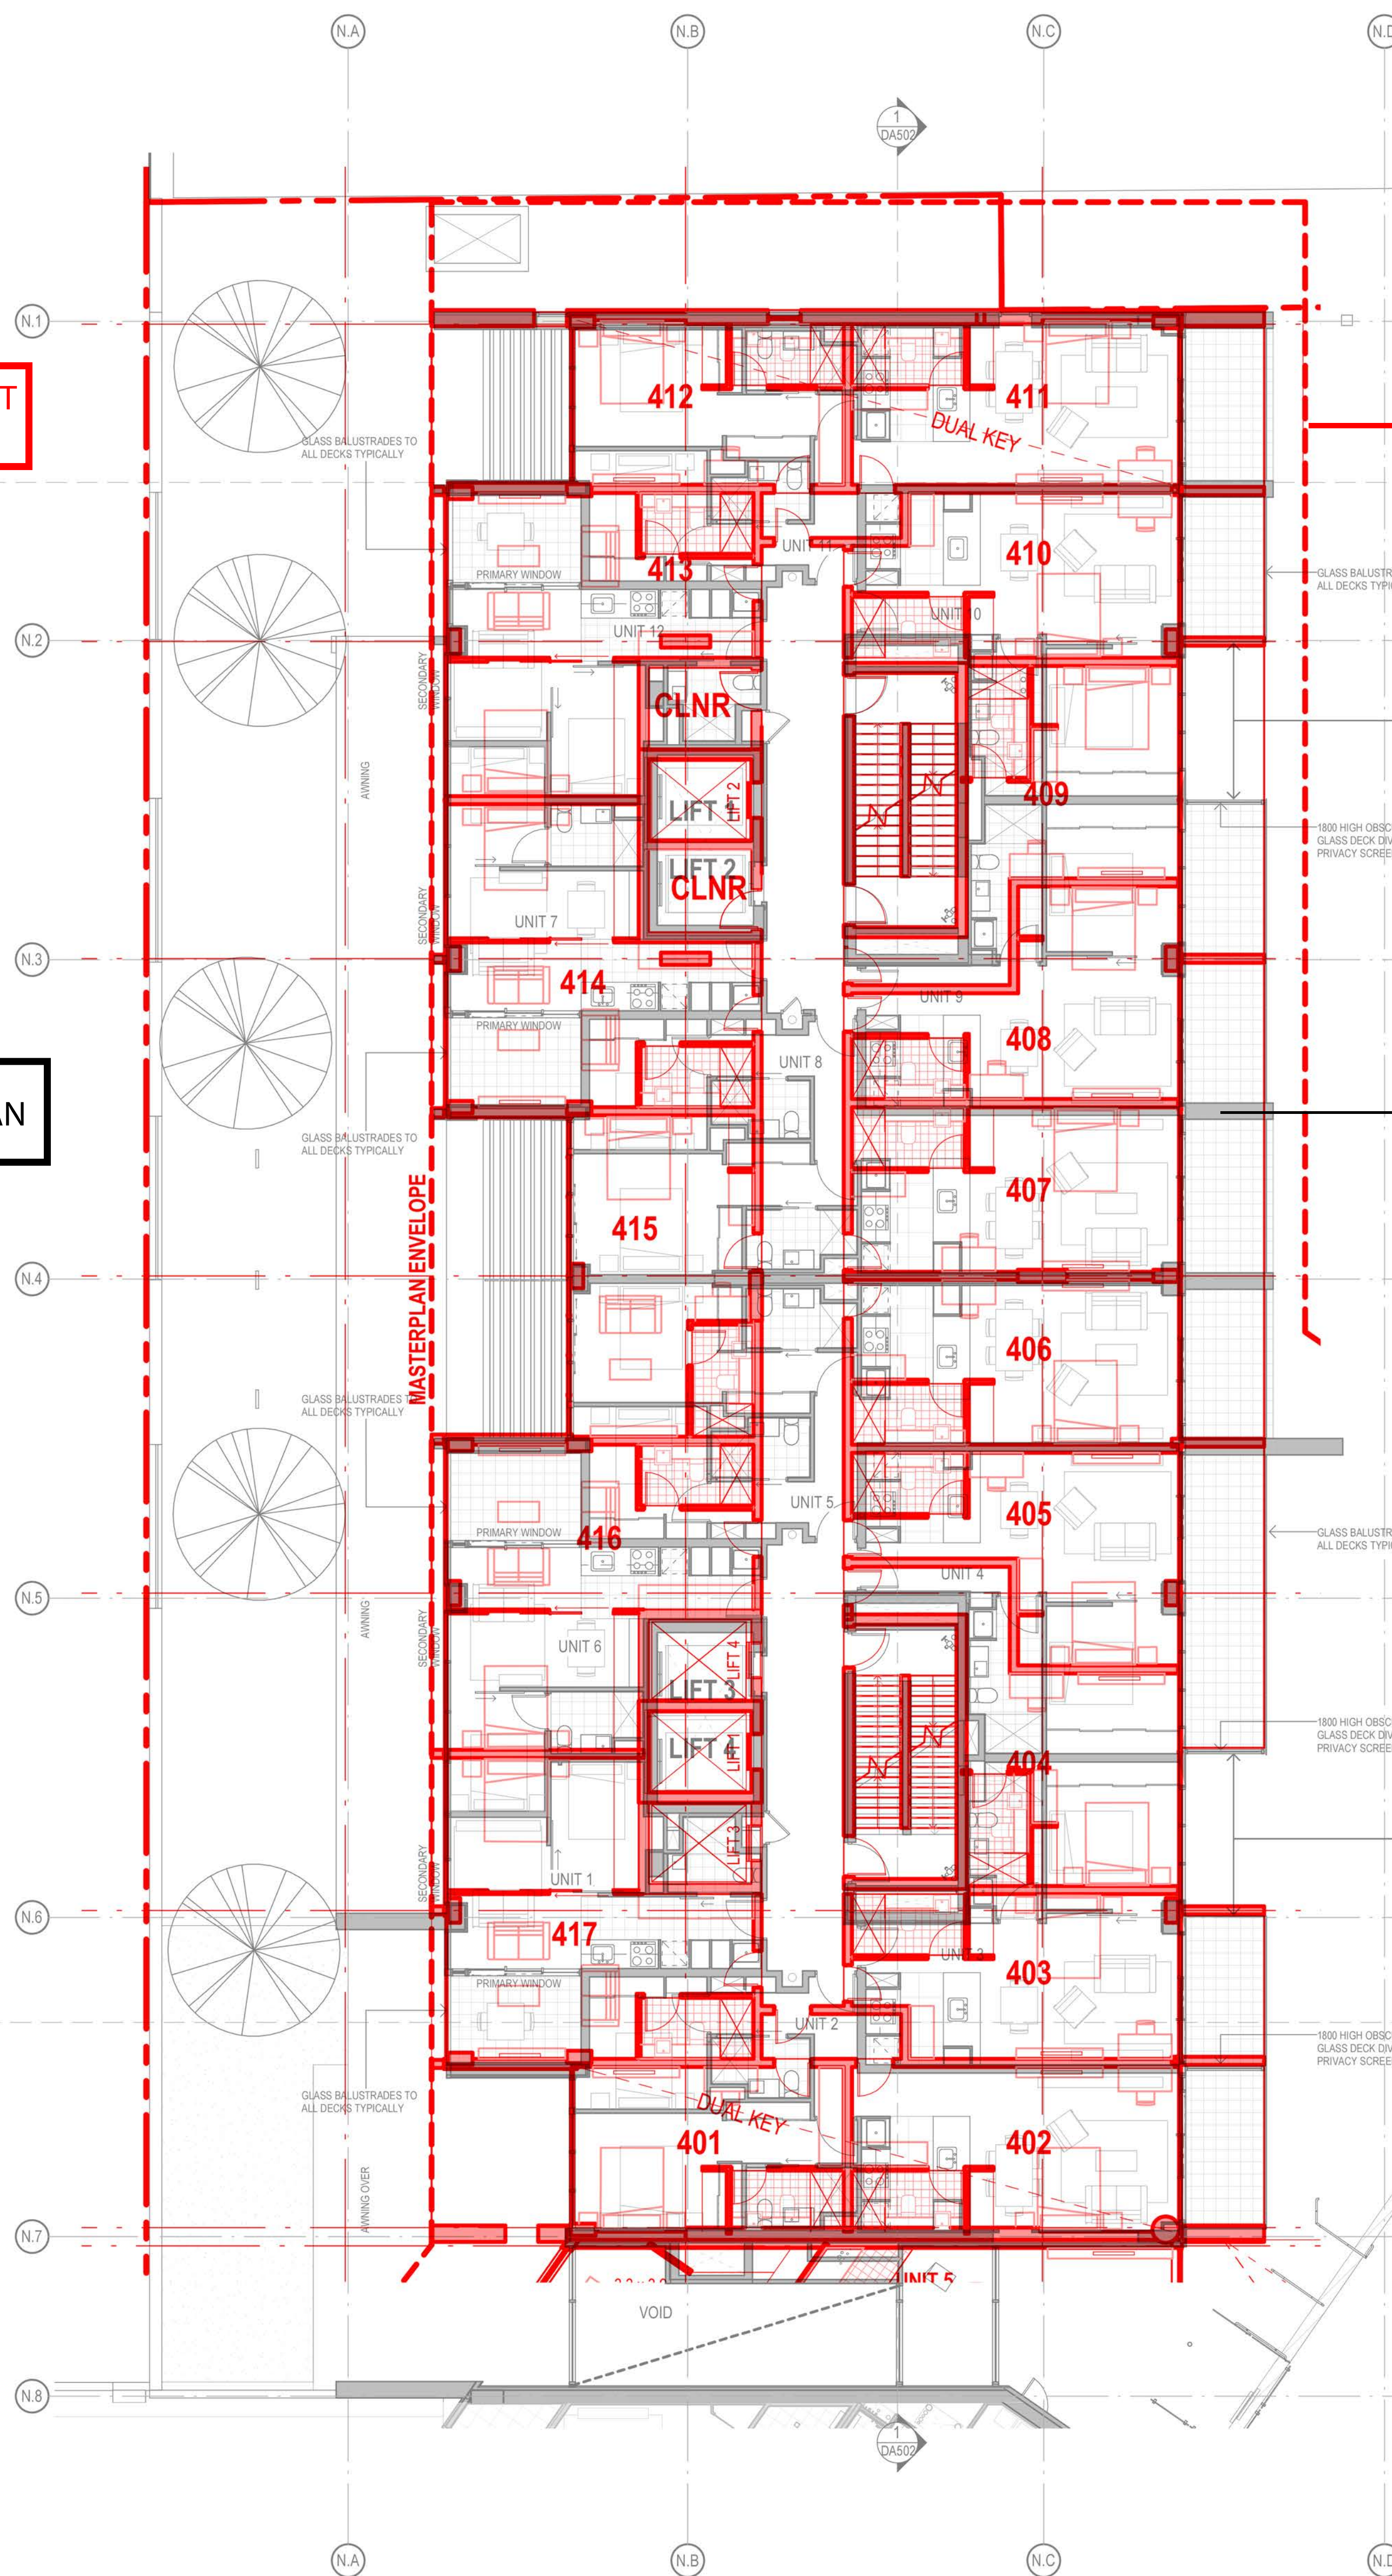

1 LEVEL 01-06 NORTH PLAN  
1:100

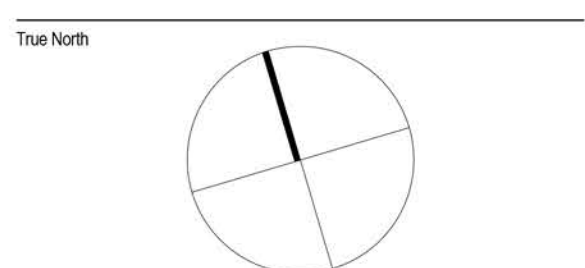

**PRELIMINARY**  
NOT TO BE USED DURING CONSTRUCTION

A - AMENDED DA	11/12/14	SG	AR
Issue Description	Date	CHK	Auth
Approved			
dwp/suters			
www.dwpsuters.com			
Project			
ARENA			
Location			
NORTH BUILDING - 75 SHORTLAND ESPLANADE, NEWCASTLE, NSW			
SOUTH BUILDING - 77 SHORTLAND ESPLANADE, NEWCASTLE, NSW			
Client			
KRED PTY LTD			
Drawing			
LEVELS 04-06 NORTH COMPARISON PLAN			
Scale	Date Printed		
@ B1	11/12/2014 10:16:52 AM		
Project Number	Drawing Number	Issue	
202485	DA221	A	

