


TOTAL SITE AREA:
619 m²

[illegible]

Notes:
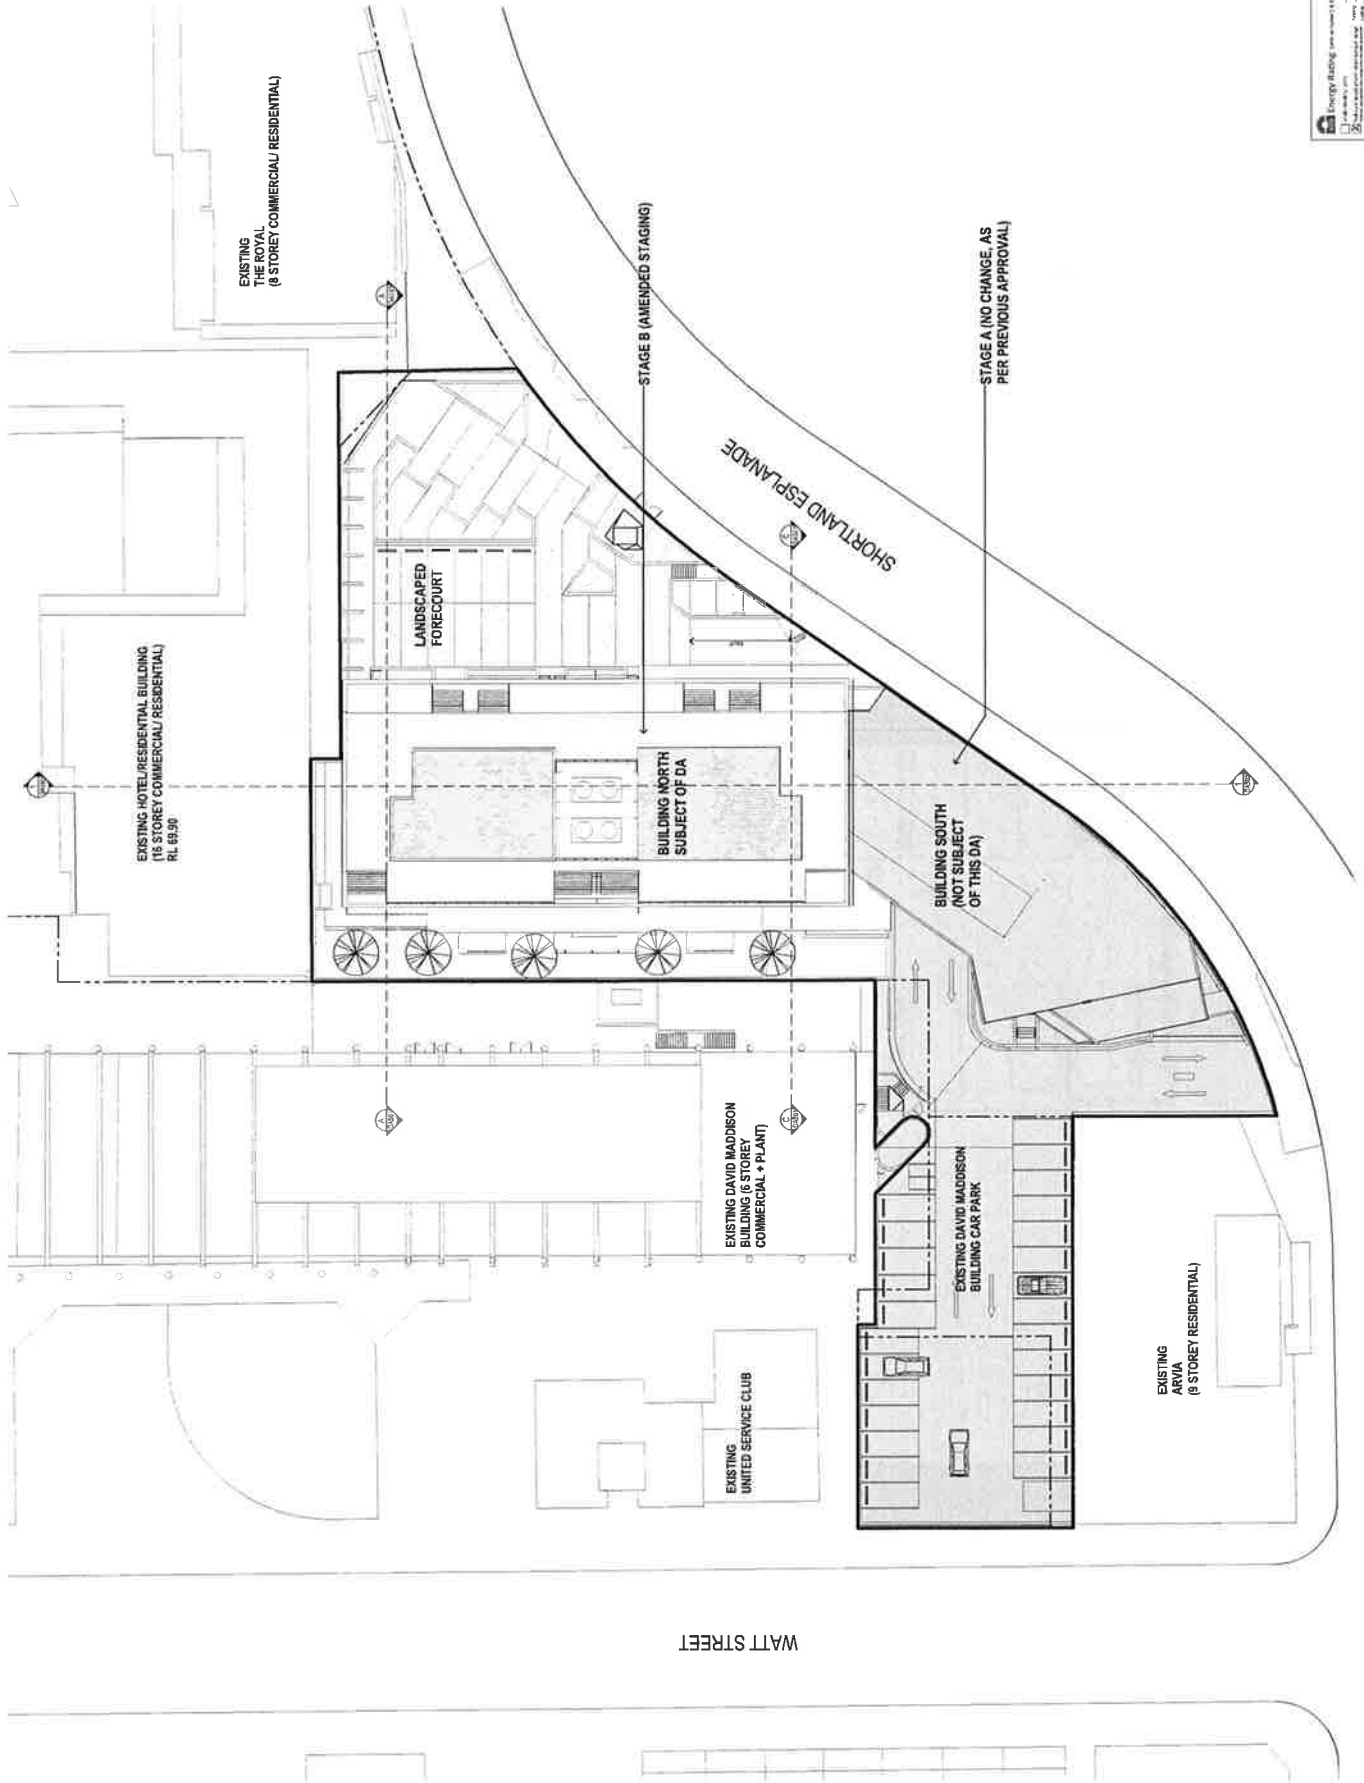

PRELIMINARY
NOT FOR CONSTRUCTION





202485 DA101 H

dwpsuters



[illegible]

Notes:
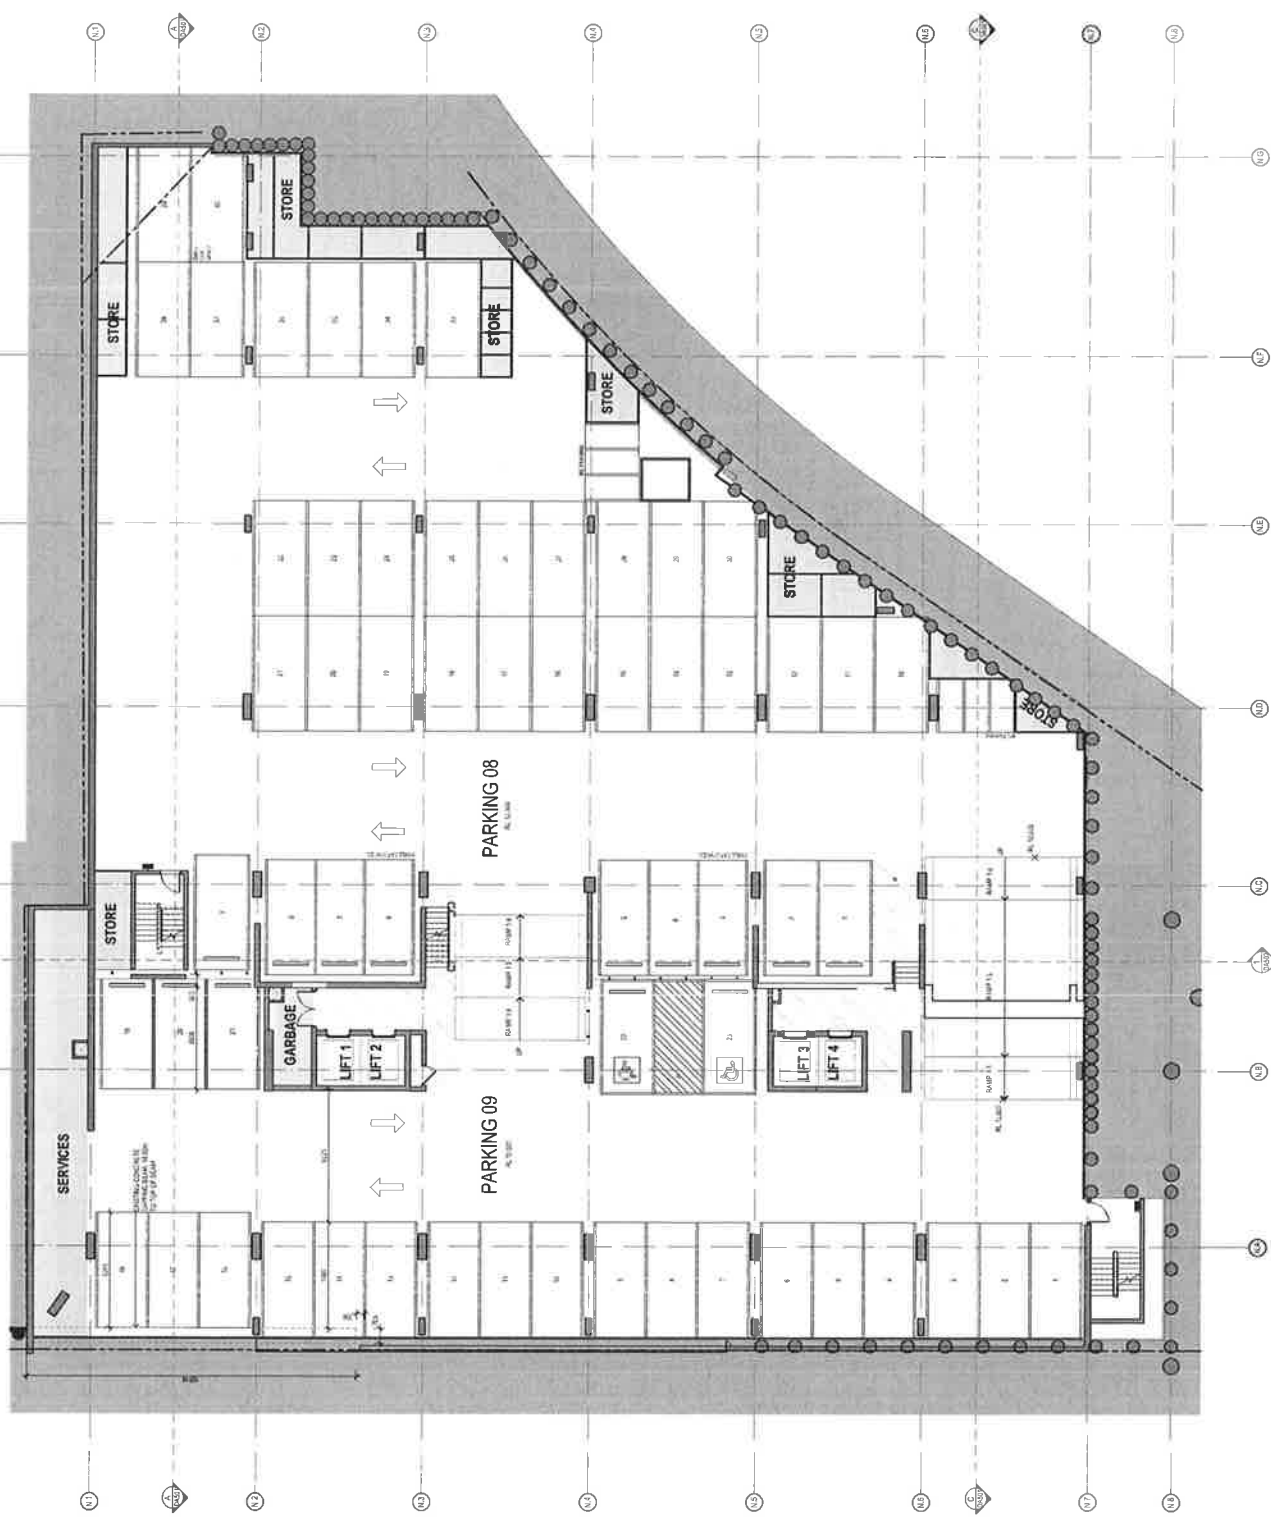


PRELIMINARY
NOT TO BE USED FOR CONSTRUCTION



dwpsuters

Notes:
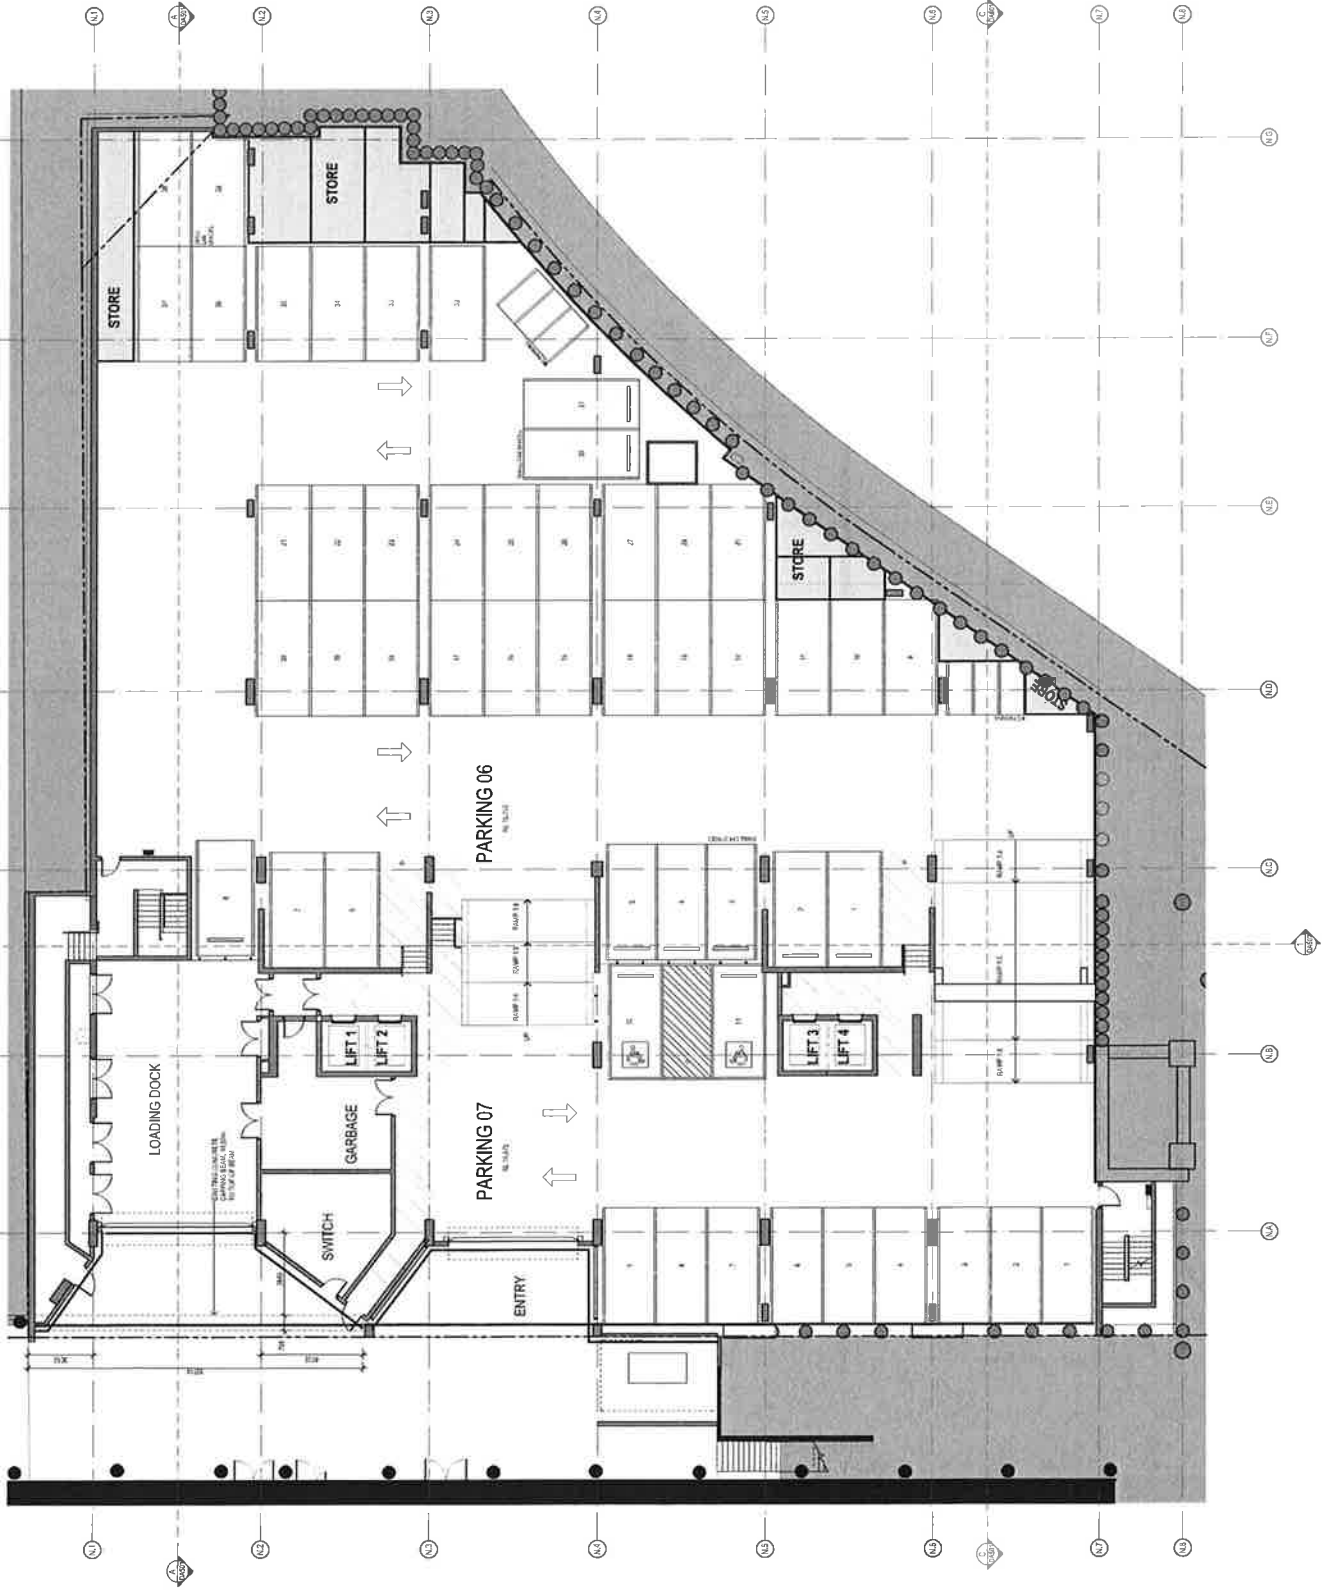

PRELIMINARY
NOT TO BE USED FOR CONSTRUCTION




202485 DA213 H

dwpsuters

NOT TO SCALE

TENANCY 1
 = 600m²

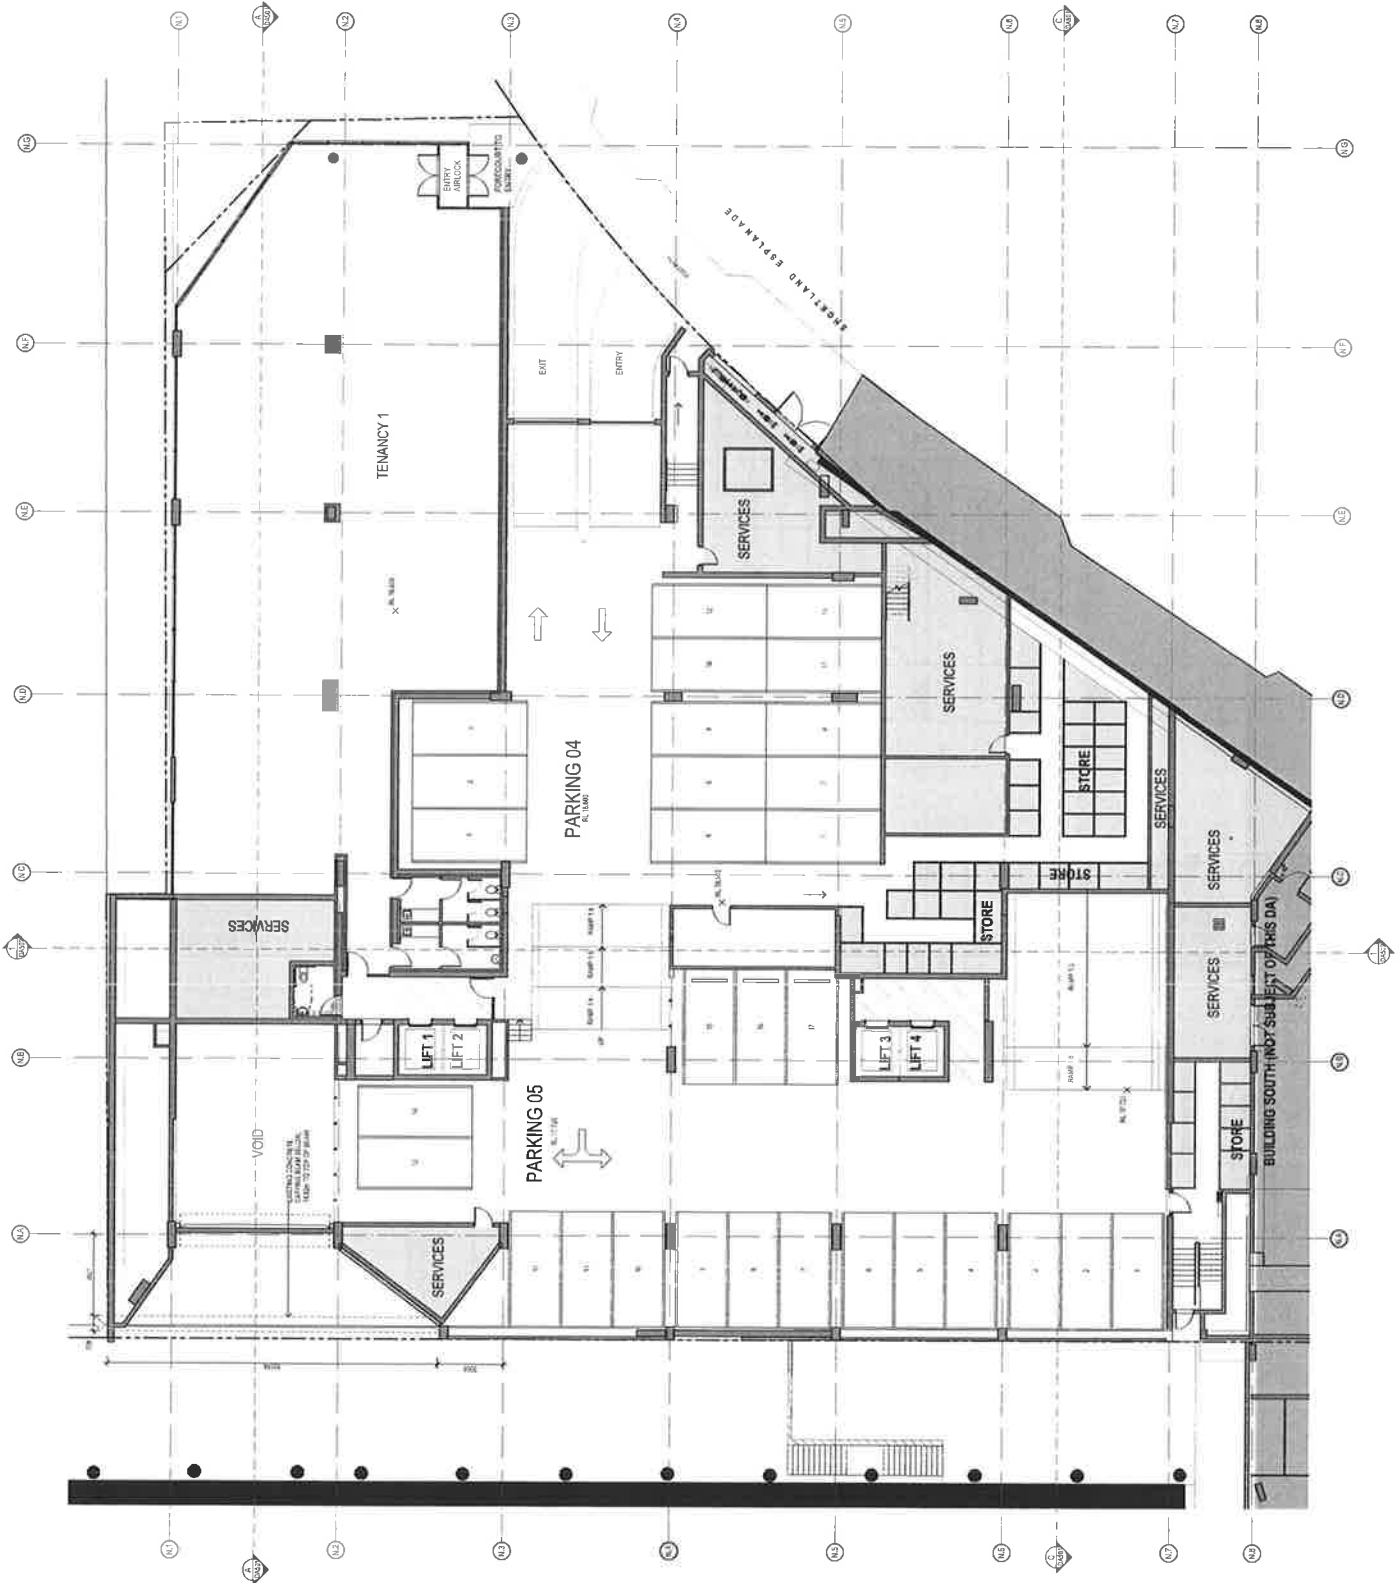


PRELIMINARY

 SHEET: 202485 DA214 K

dwpsuters

Notes:
AREAS
BUILDING NORTH
TENANCY 2 128.2m²

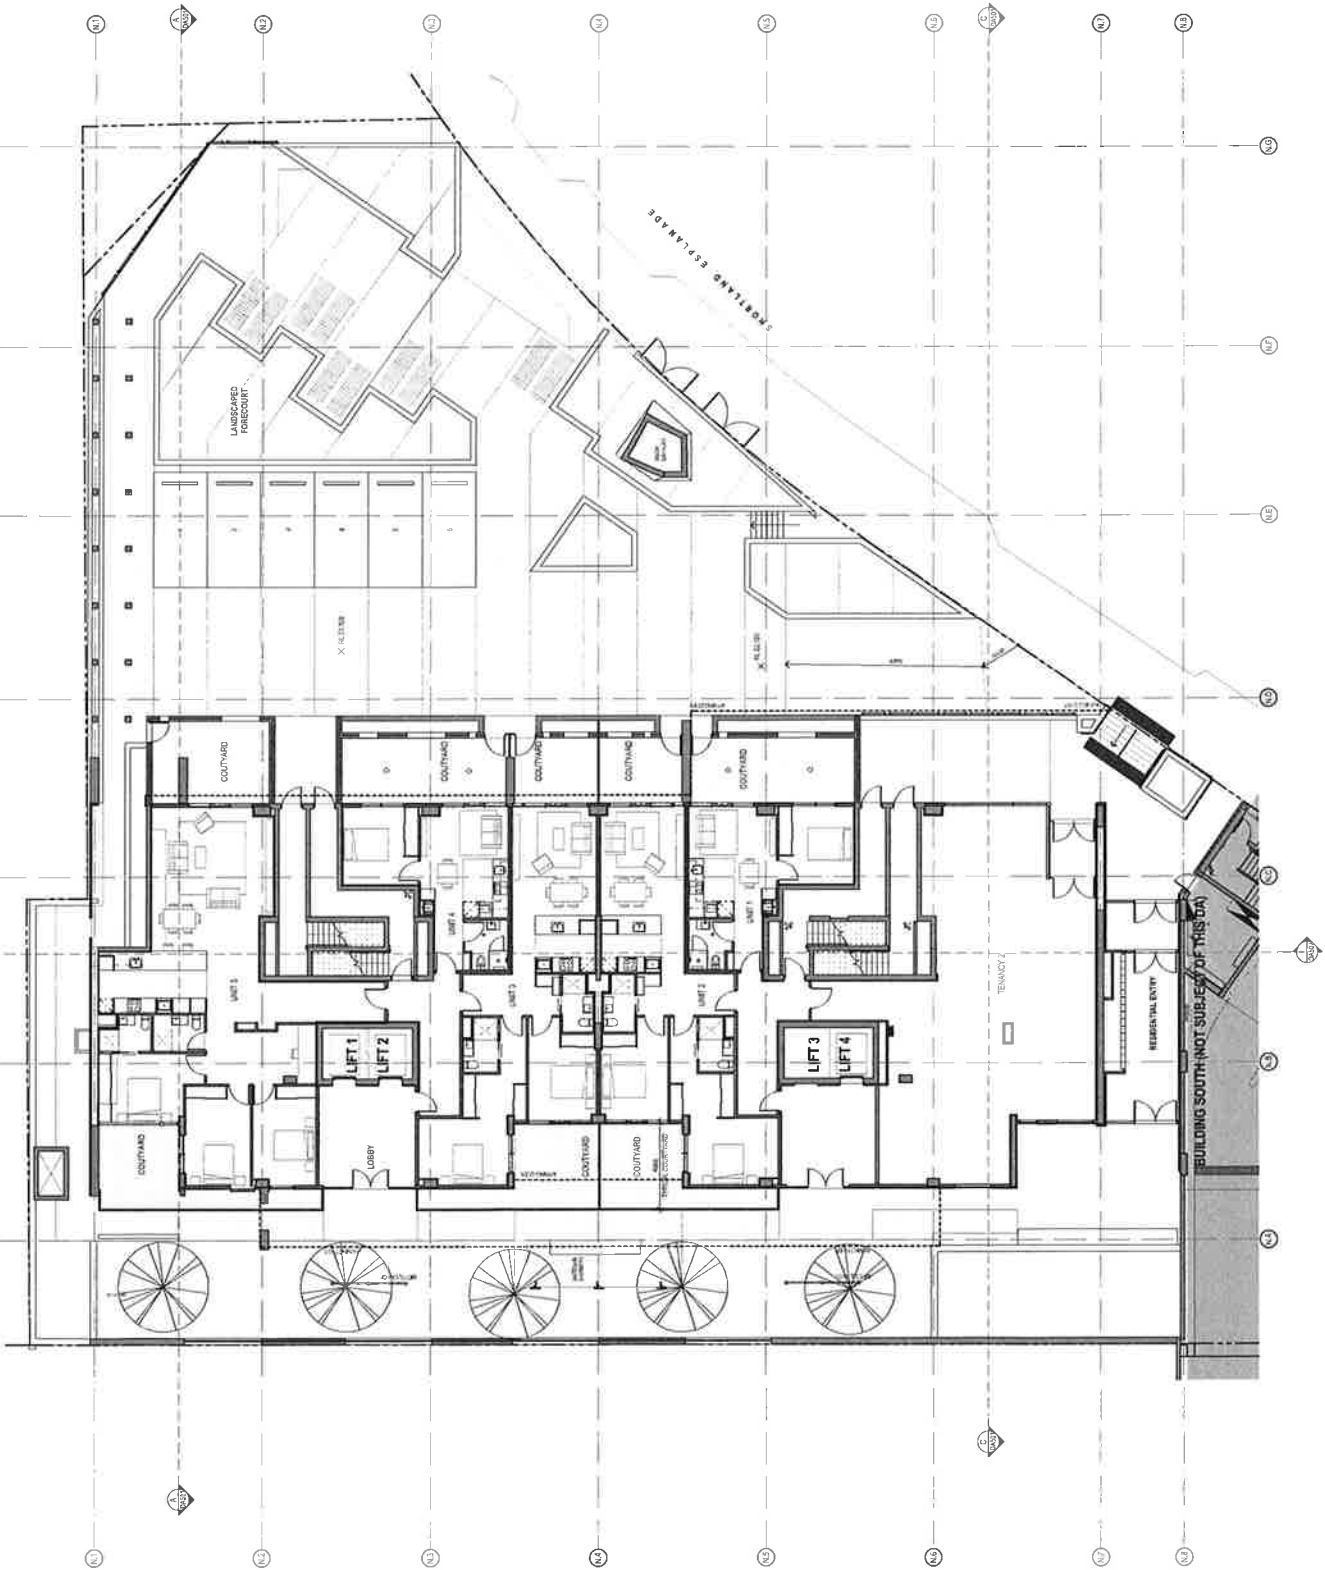

PRELIMINARY

































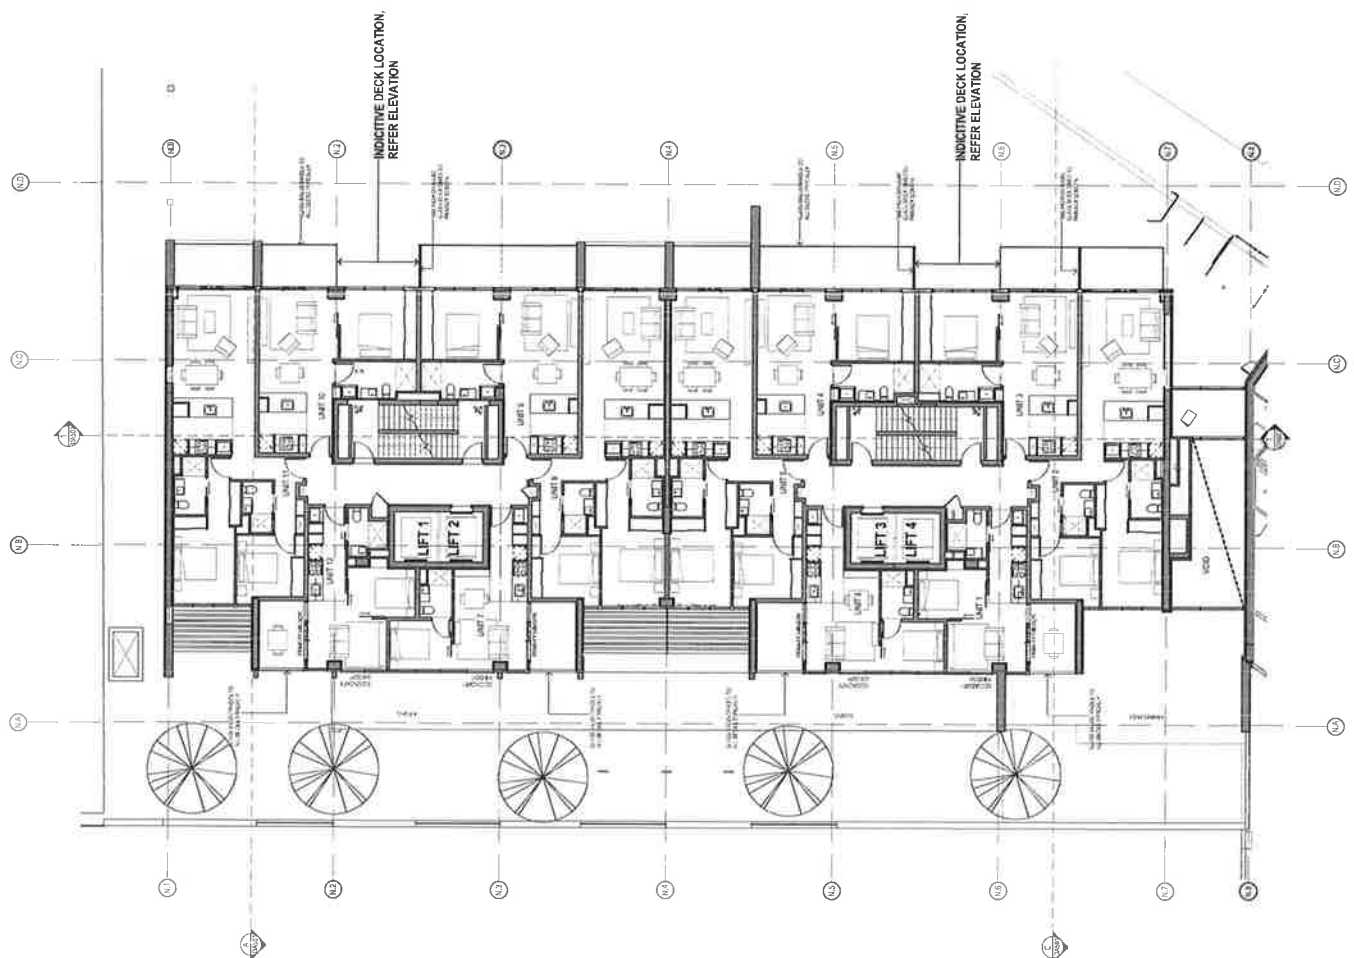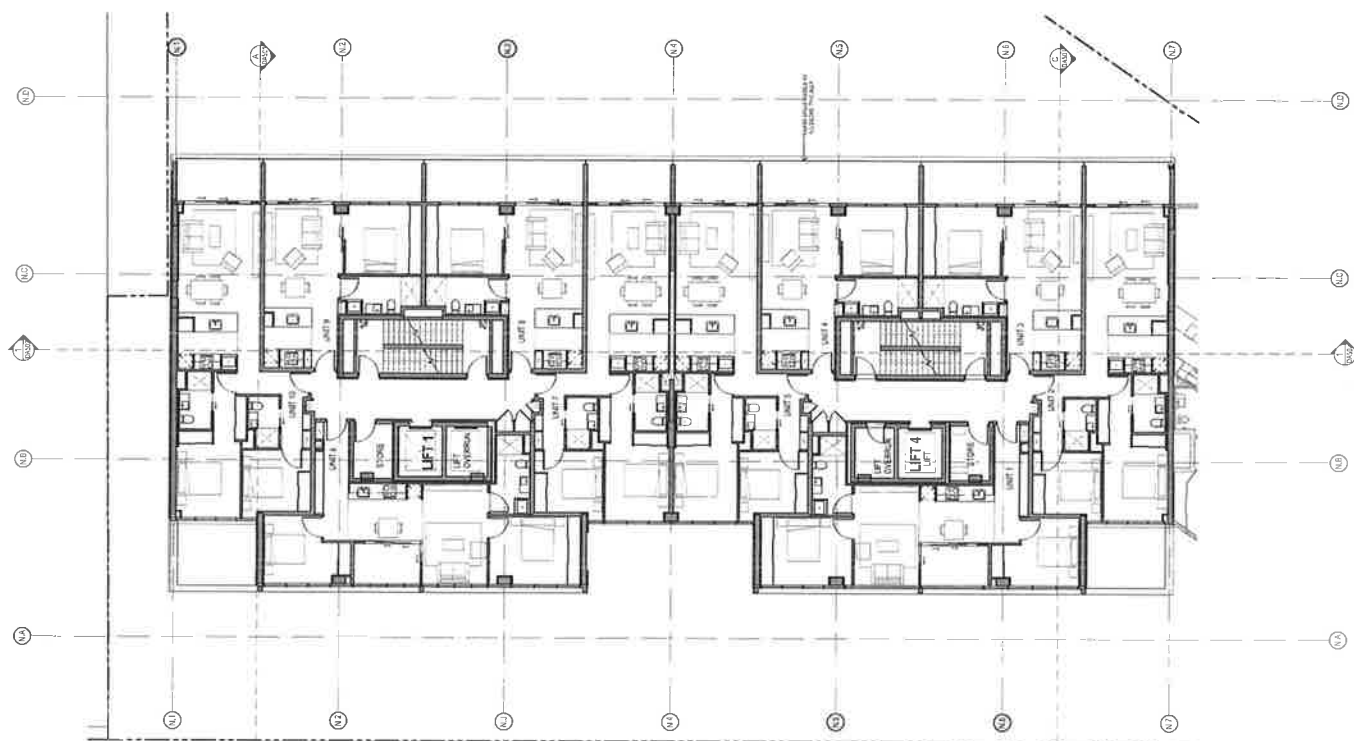



PRELIMINARY
NOT TO BE USED FOR CONSTRUCTION




202485 DA217 F

dwpsuters

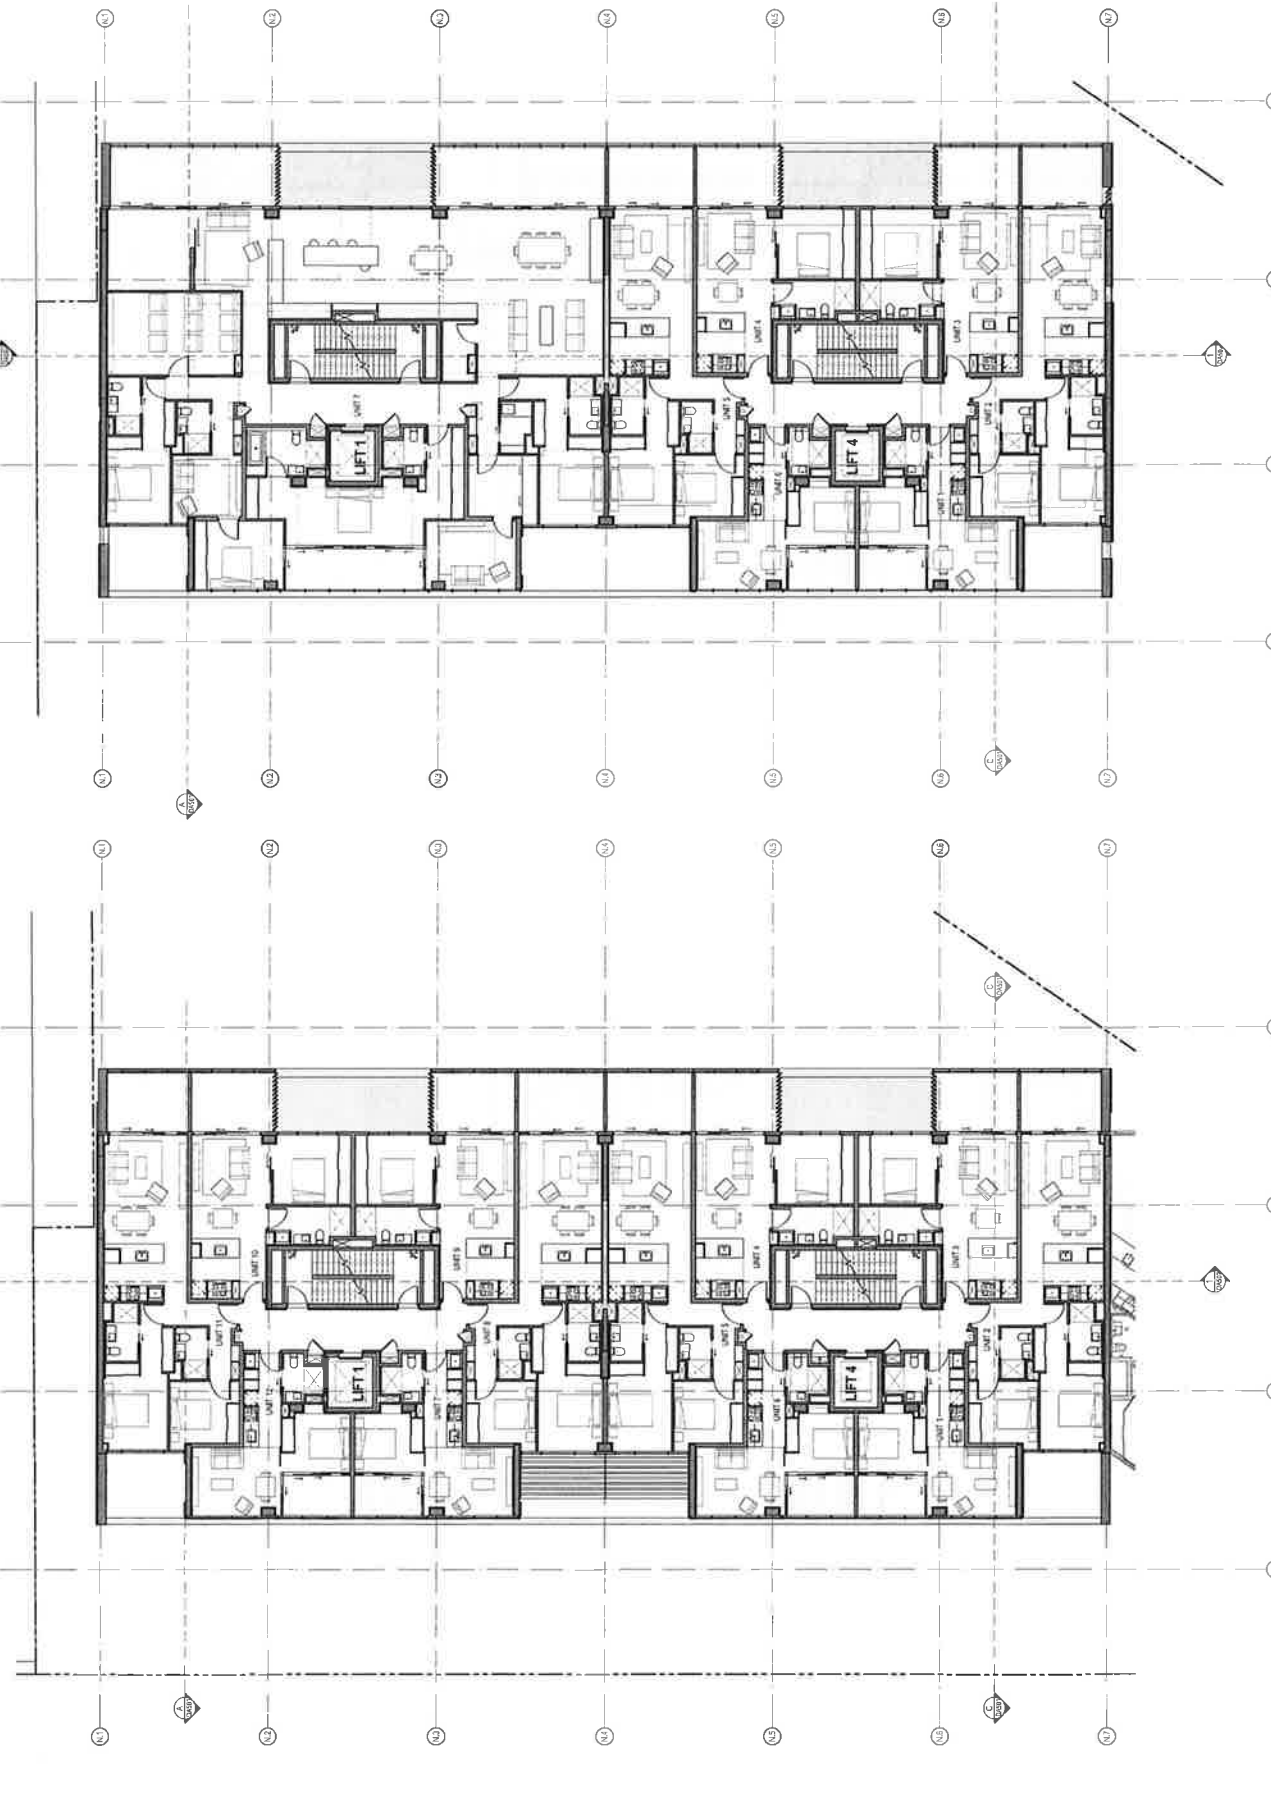


LEVEL 10 NORTH PLAN

LEVEL 10 NORTH PLAN

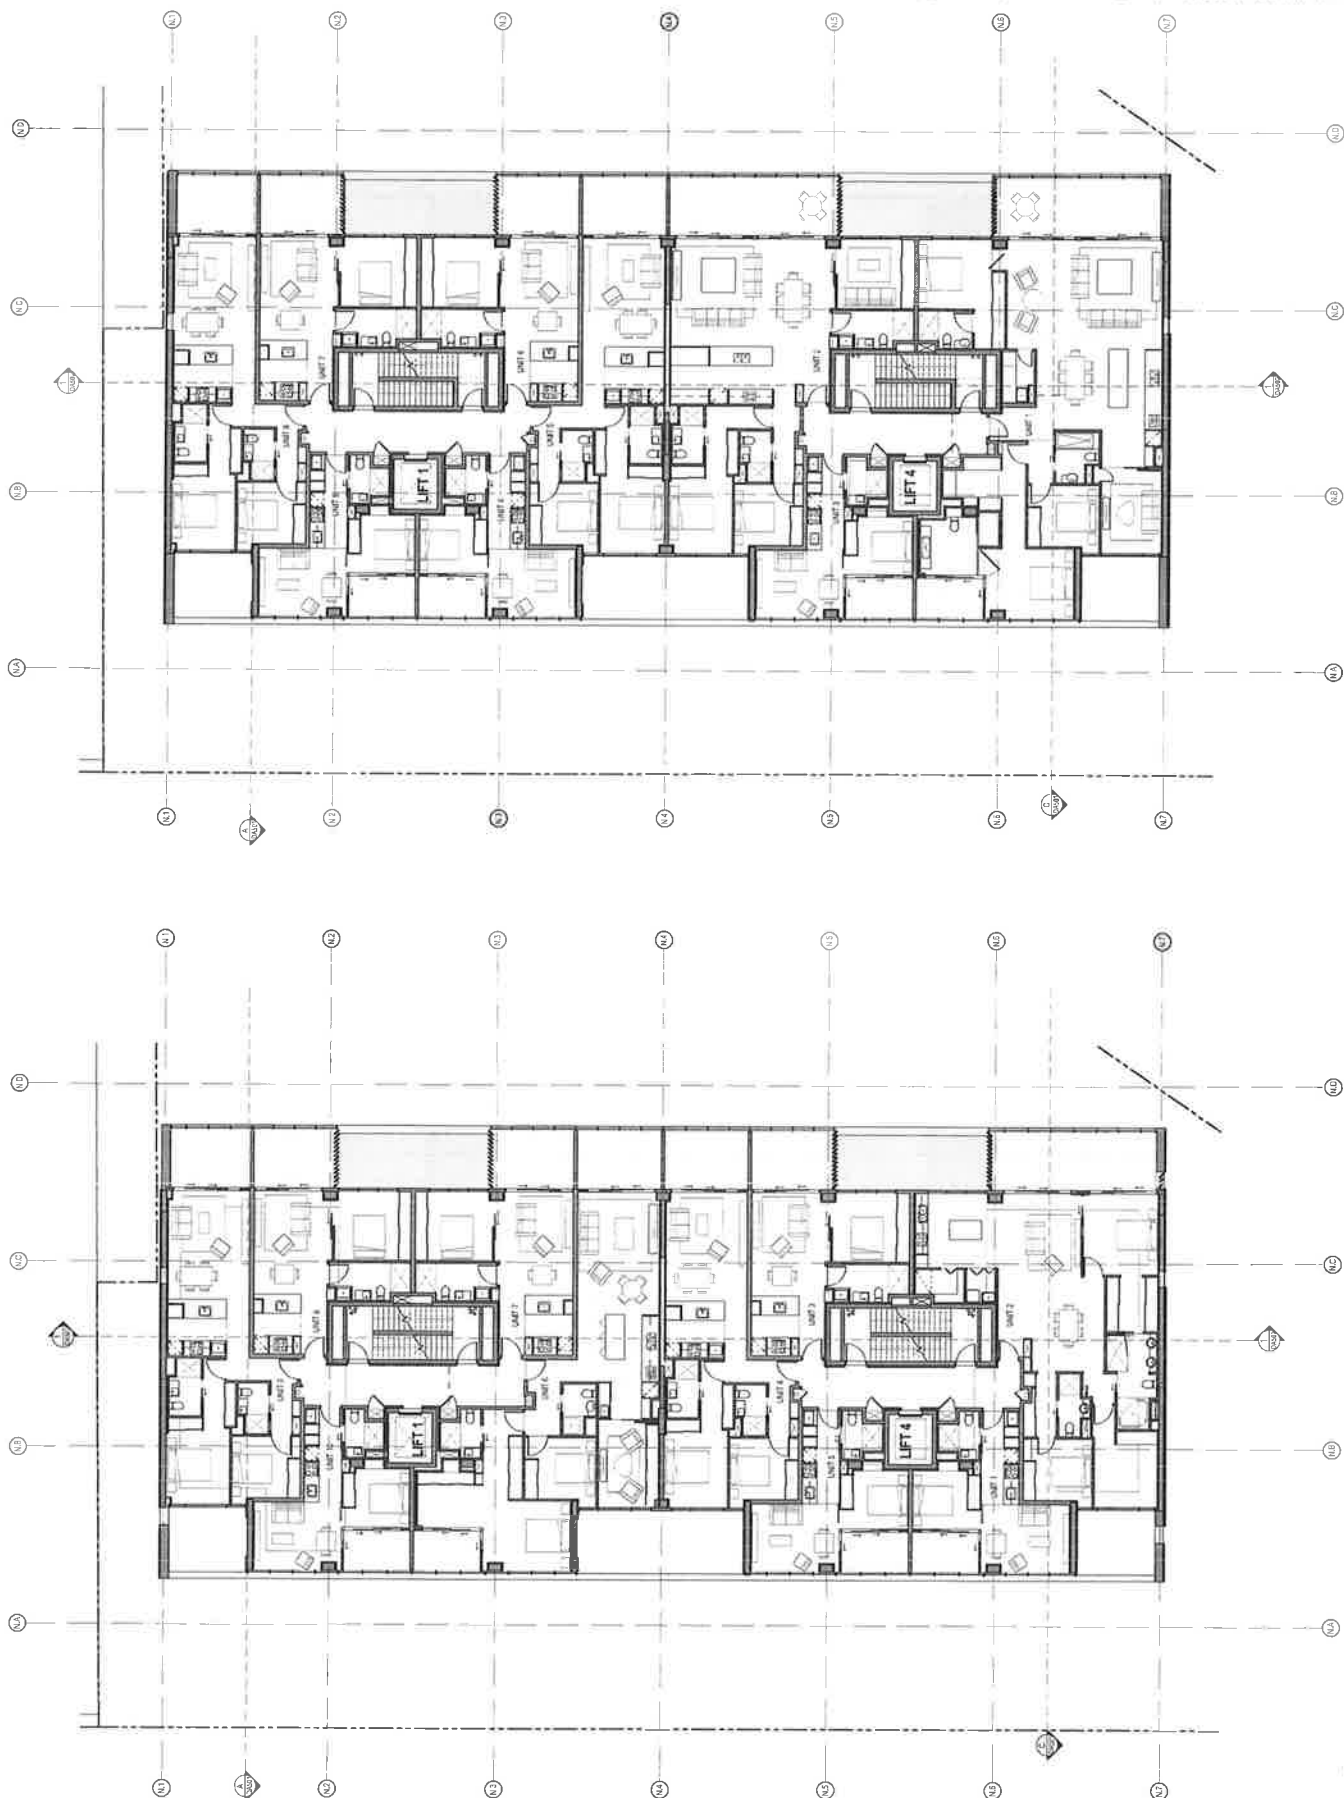

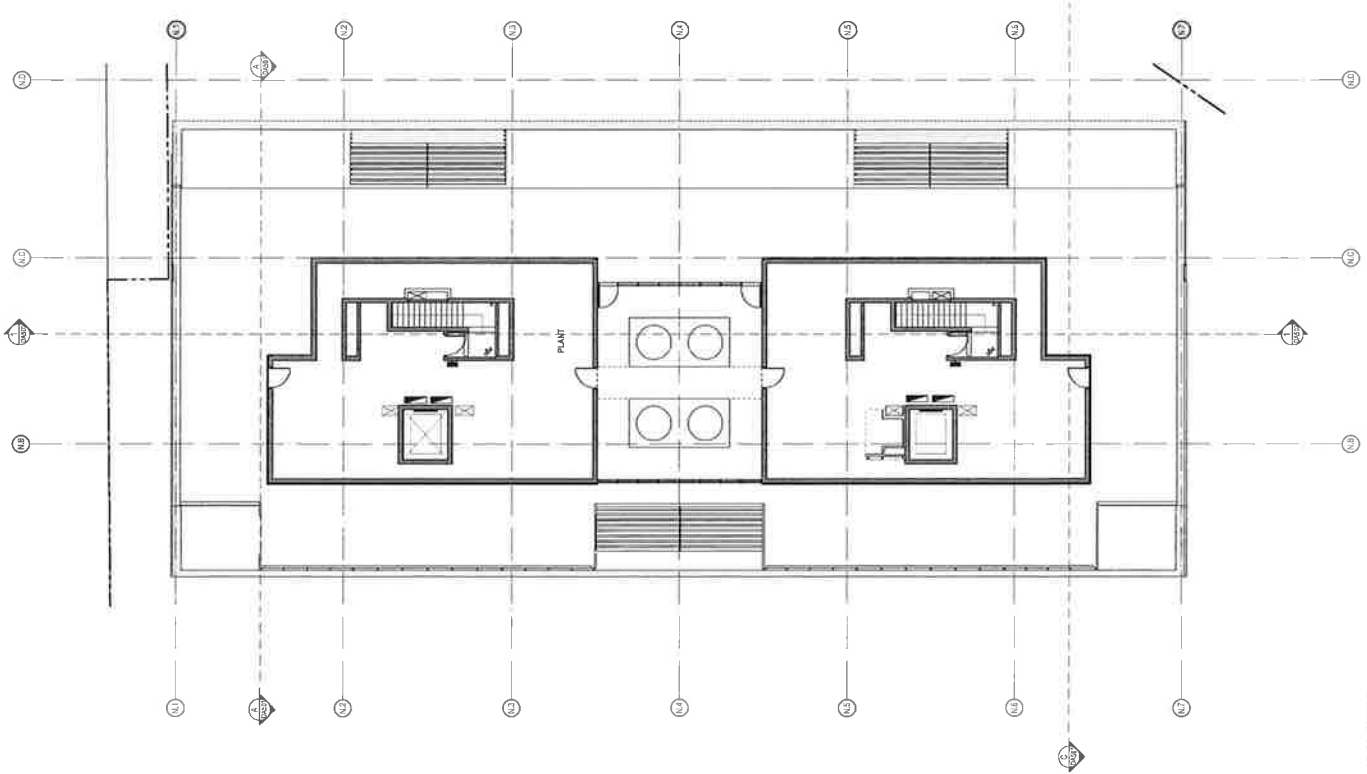



PRELIMINARY
 NOT TO BE USED FOR CONSTRUCTION




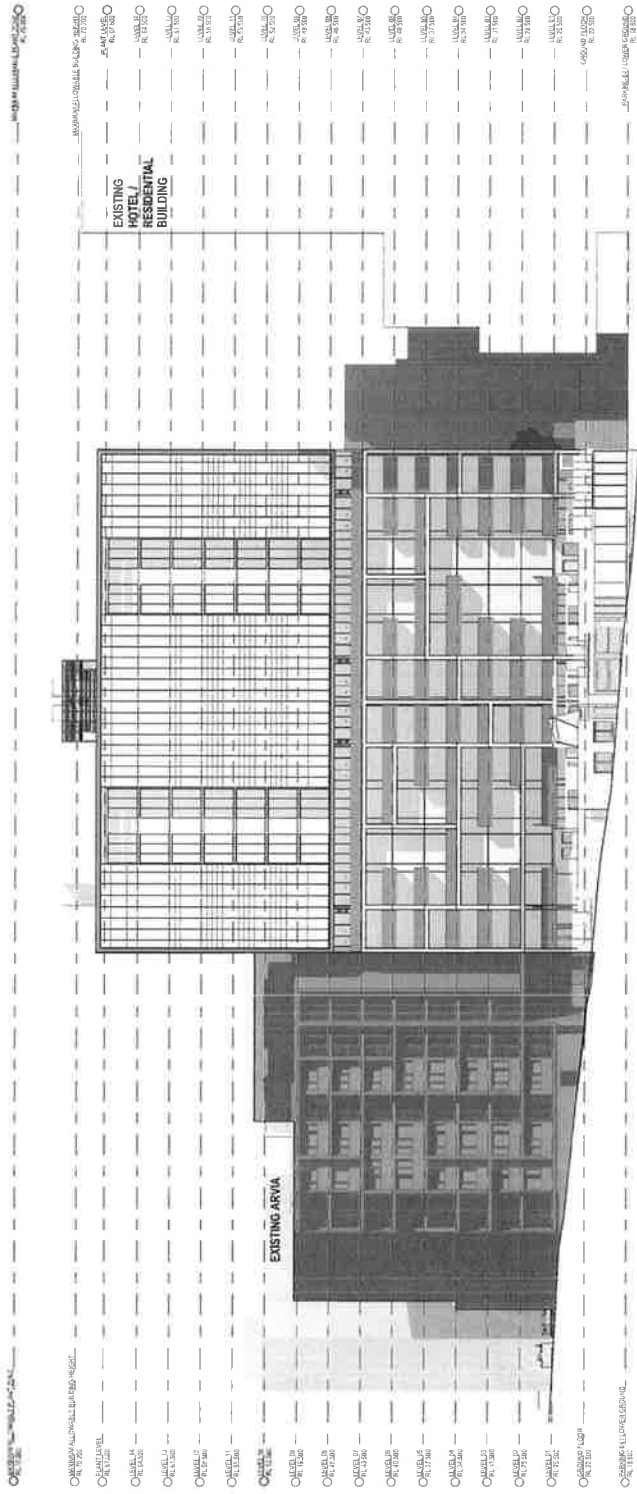


5. WEST AND ESPANAME ELEVATION EAST
 NOTE: REFER TO GPT & COT FOR
 TREATMENTS




PRELIMINARY	
NOT TO BE USED FOR CONSTRUCTION	



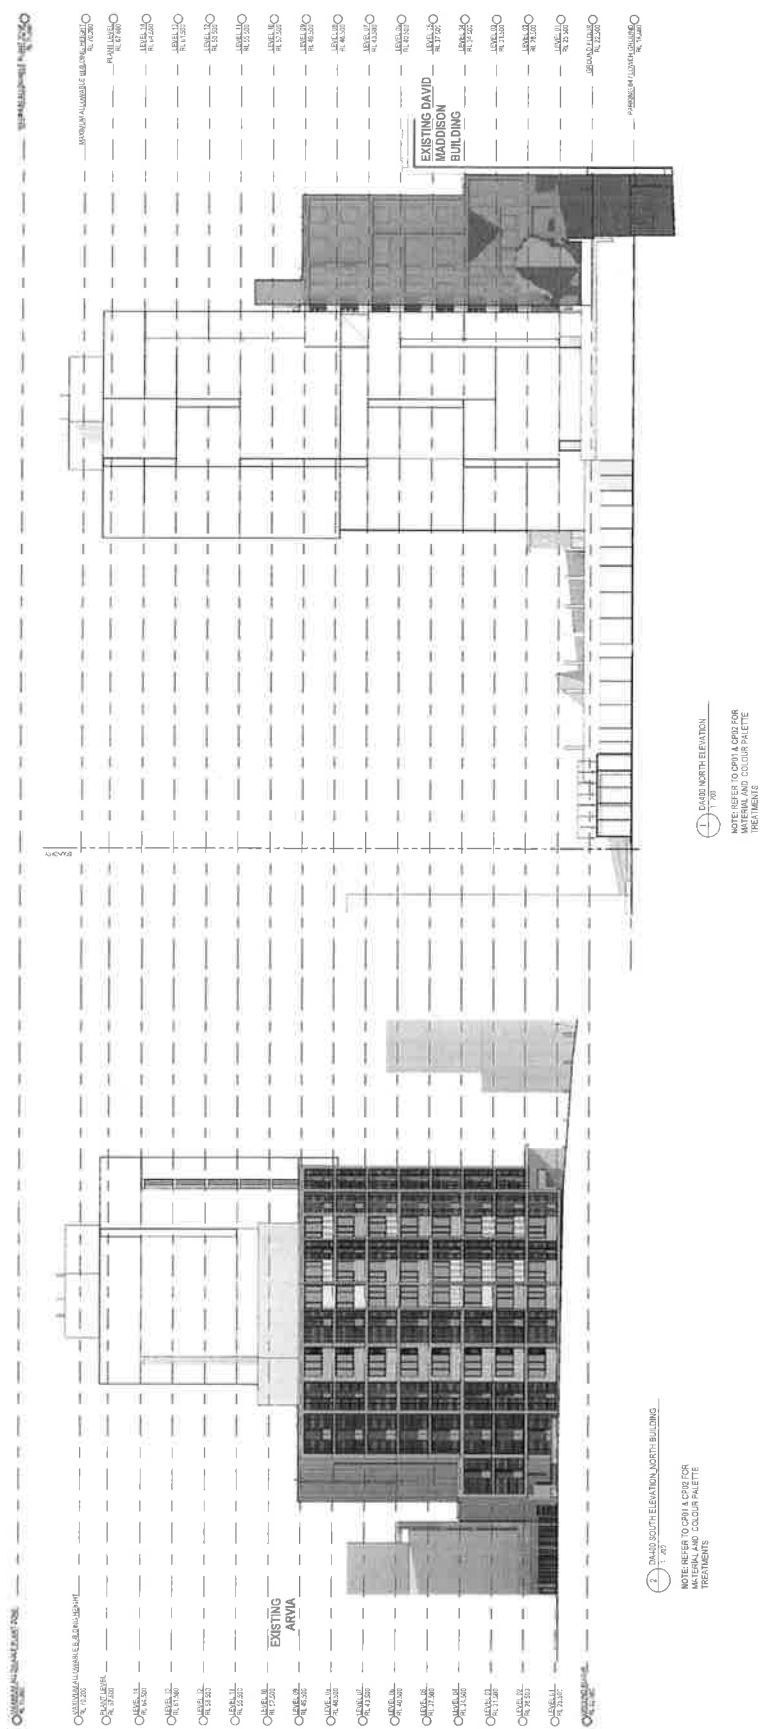

dwpsut.com


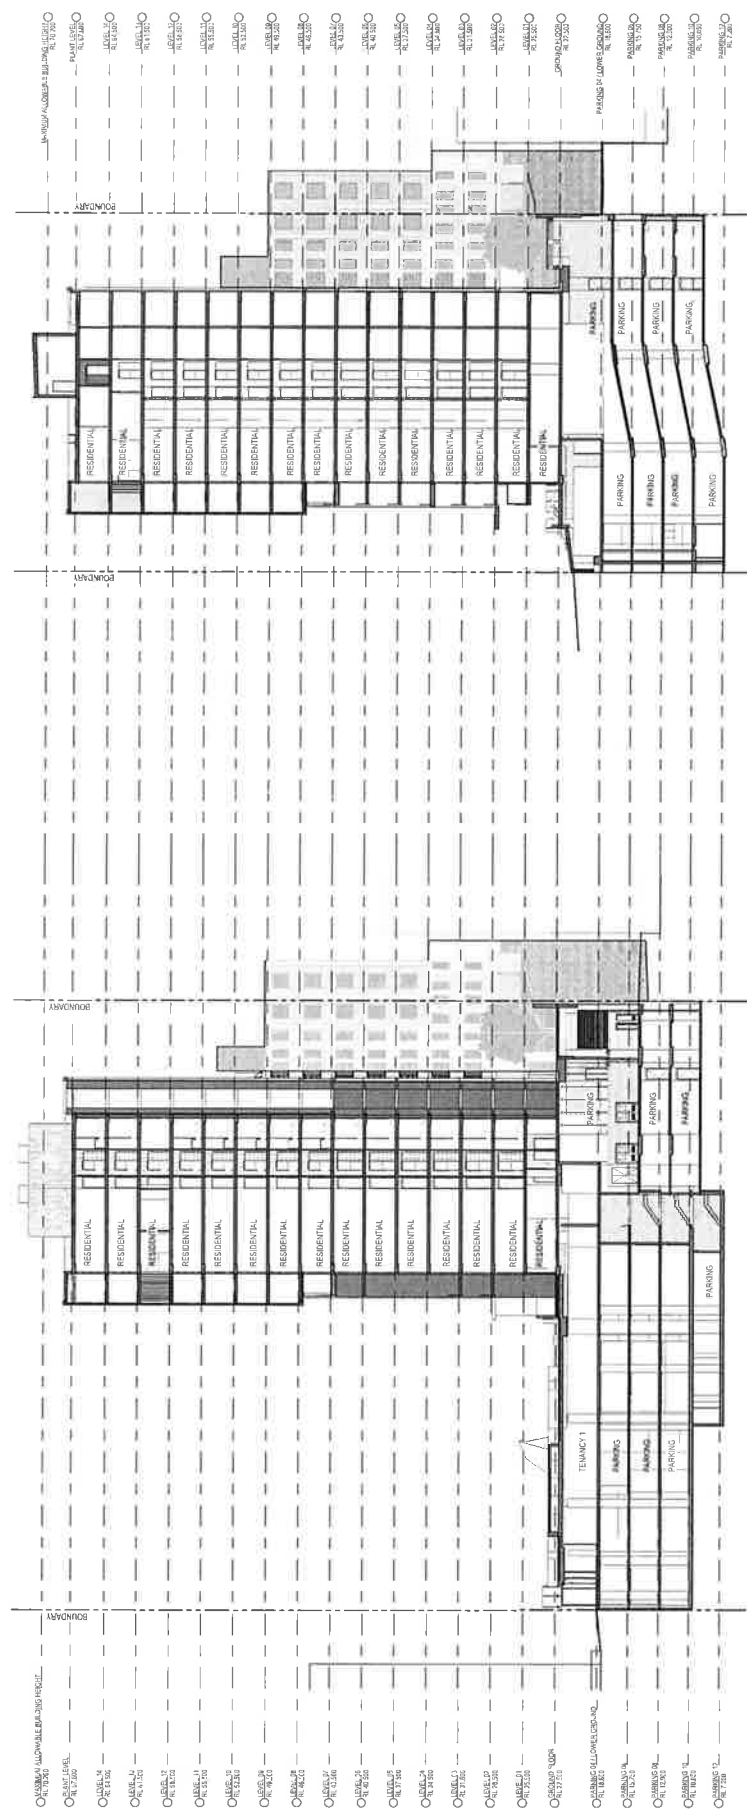

PLAN SECTION


PLAN SECTION

PRELIMINARY
 NOT FOR CONSTRUCTION

PROJECT: 202485 DA501 G



dwpsut.com
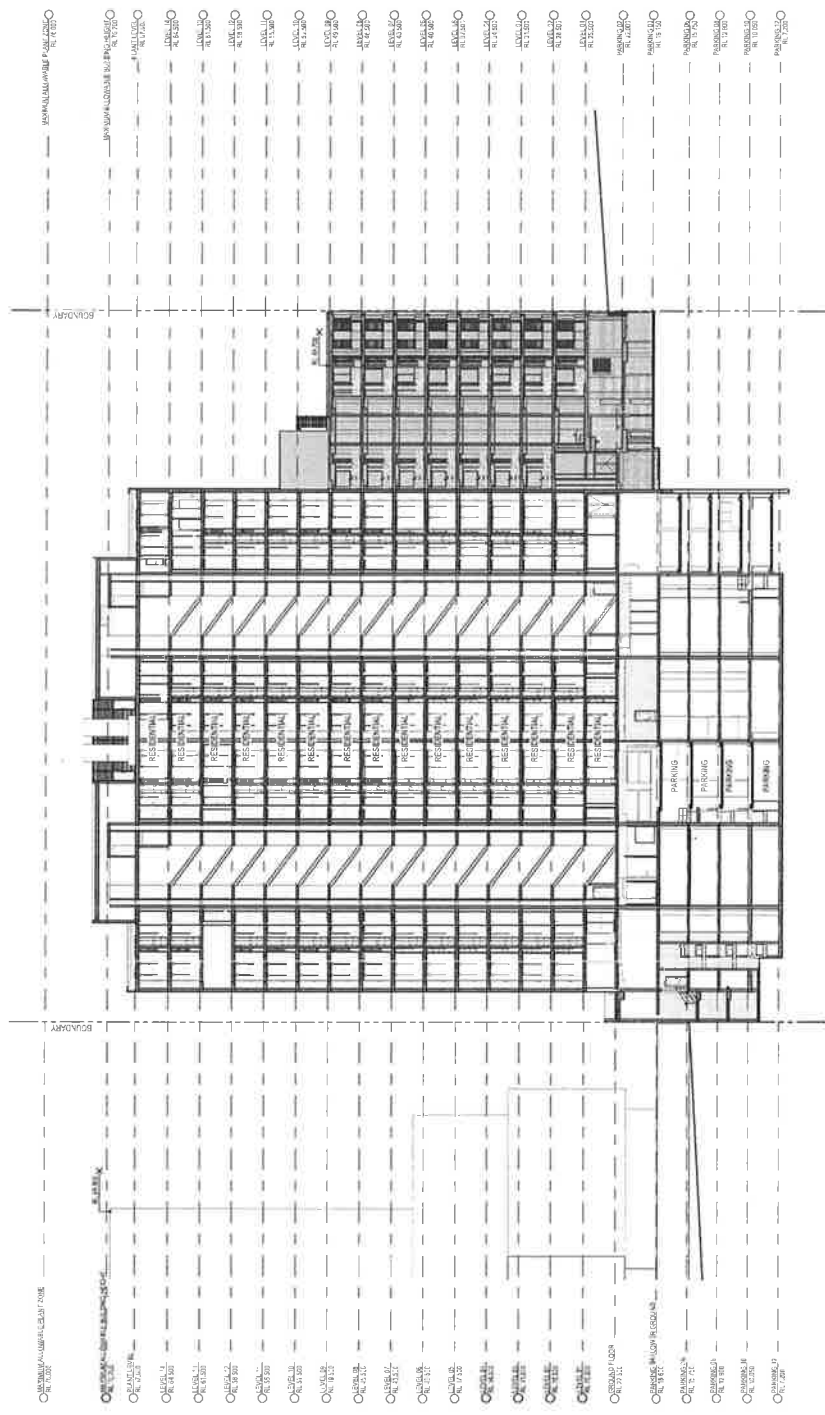

1 CROSS SECTION G

PRELIMINARY





202485 DA502 F





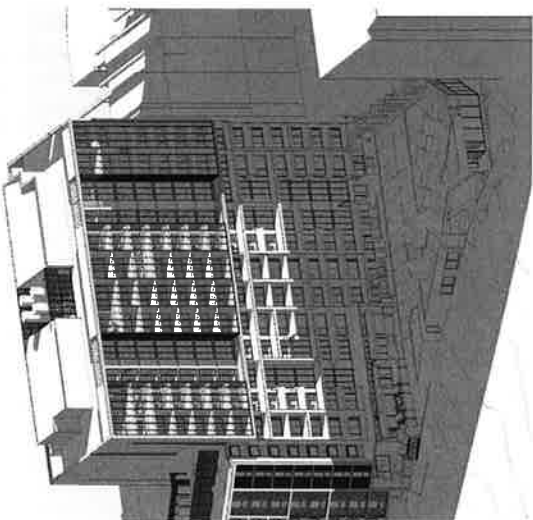



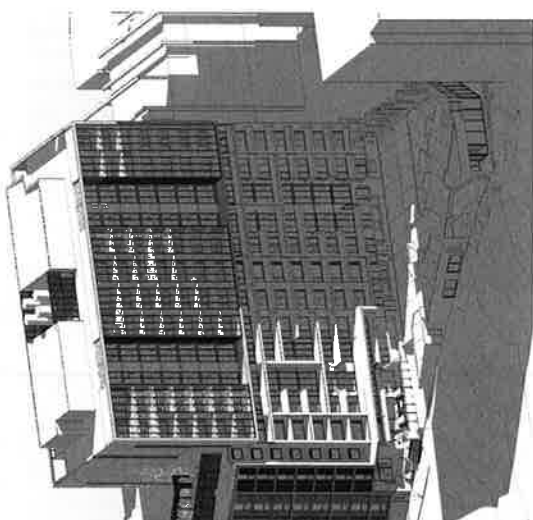


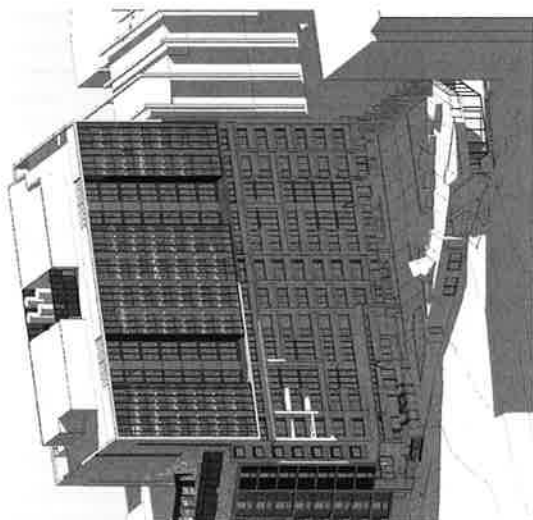


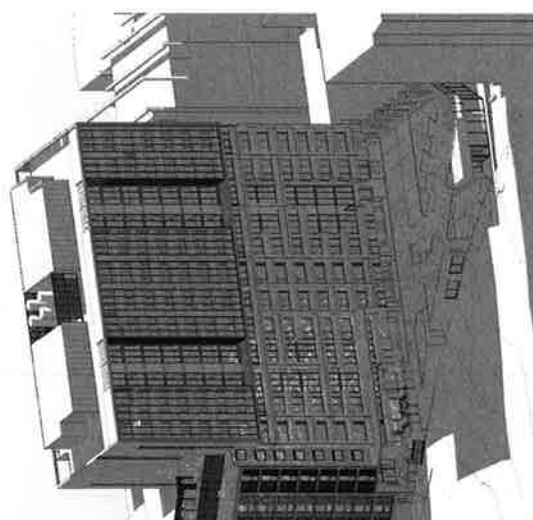






PRELIMINARY

[illegible]


dwp suters

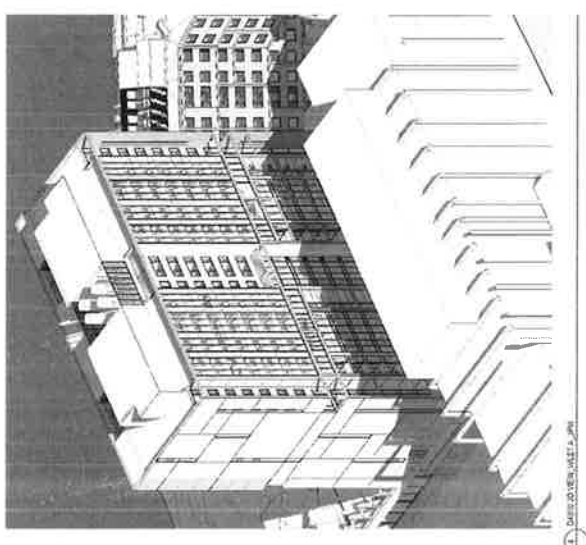


Notes:
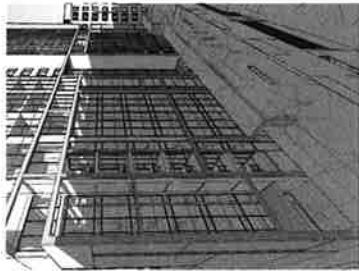


1. DAWG 30 VIEW WEST A, JAN

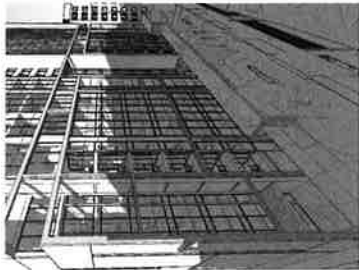


2. DAWG 30 VIEW WEST B, JAN

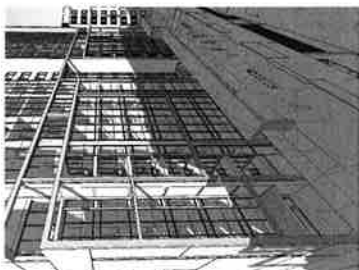


3. DAWG 30 VIEW WEST C, JAN

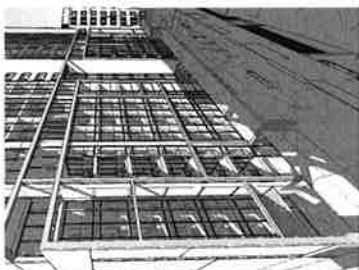

4. DAWG 30 VIEW WEST D, JAN

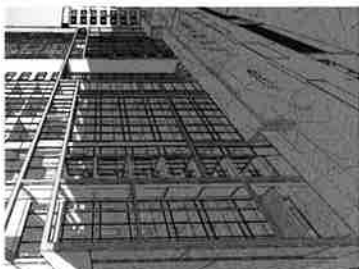


5. DAWG 30 VIEW WEST A, 11 NOON

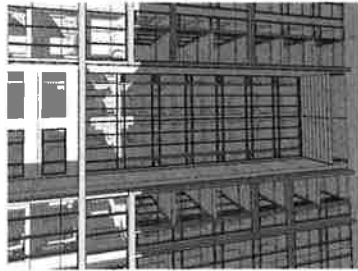


6. DAWG 30 VIEW WEST E, JAN




7. DAWG 30 VIEW WEST F, JAN

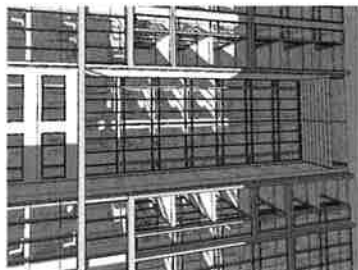


8. DAWG 30 VIEW WEST G, JAN

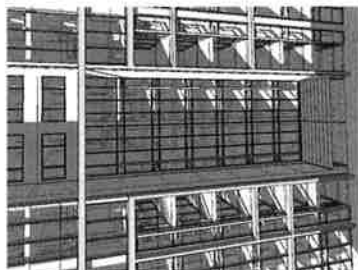


9. DAWG 30 VIEW WEST H, JAN

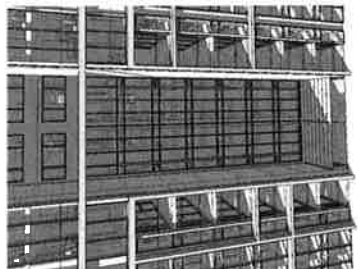


10. DAWG 30 VIEW WEST I, 11 NOON

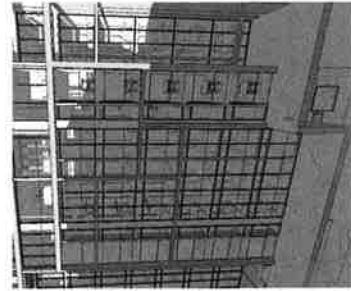


11. DAWG 30 VIEW WEST J, JAN

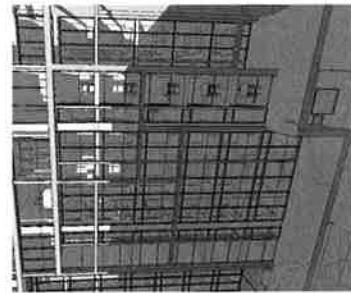


12. DAWG 30 VIEW WEST K, JAN

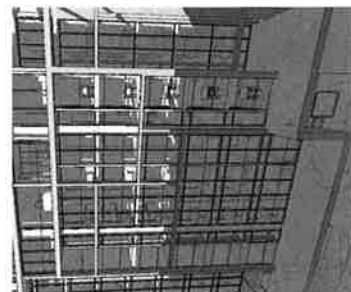

13. DAWG 30 VIEW WEST L, JAN

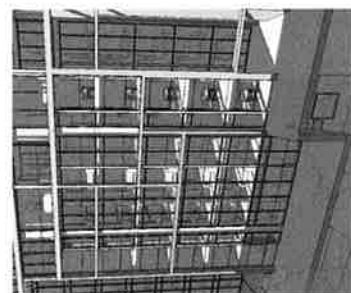

14. DAWG 30 VIEW WEST M, JAN

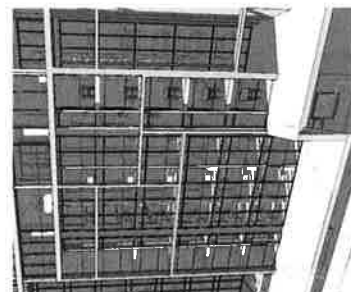

15. DAWG 30 VIEW WEST N, 11 NOON

PRELIMINARY
 NOT FOR CONSTRUCTION






A
SLIDING ALUMINIUM OPERABLE LOUVRE SCREENS
TO FACILITATE EXTERNAL LOADING COLUMN
PALETTE



B
GLASS LOUVRES



C
OPEN DECK GLASS BALUSTRADE



D
GLAZING ELEMENTS SET WITHIN PATTERNED
FRAME ELEMENT



E
LANDSCAPE PAVING ELEMENTS SANDY TONES



F
SANDY SHALE TONES FRAMING ELEMENTS



G
DULUX ELECTRO NATURAL SILVER



DULUX ELECTRO SHIMMERING CHAMPAGNE



DULUX ELECTRO SCINTILLATION



DULUX ELECTRO GOLDEN TOUCH

GLASS BALUSTRADE
GLASS LOUVRES

LIGHTWEIGHT FRAMING
ELEMENT IN SHALE TONE

GLASS BALUSTRADE
GLASS LOUVRES
LIGHTWEIGHT FRAMING
ELEMENT IN SHALE TONE



COLOR PALETTE TAKEN FROM SURROUNDING
CLIFF FACES INCORPORATING SANDY TONES
BATHY GREYS AND SHALE CHARCOALS



ELEVATIONAL TREATMENT AND
COLOUR PALETTE

202485 CP01 B

















































































SLIDING ALUMINIUM OPERABLE LOUVER SCREENS TO MATCH EXTERNAL CLADDING COLOUR PALETTE



GLASS LOUVERS



OPEN DECK GLASS BALUSTRADE



GLAZING ELEMENT'S SET WITHIN PATTERNED FRAME ELEMENT



LANDSCAPE PAVING ELEMENTS SANDY TONES



SANDY SHALE TONES FRAMING ELEMENTS



DULUX ELECTRO NATURAL SILVER



DULUX ELECTRO SHIMMERING CHAMPAGNE



DULUX ELECTRO SCINTILLATION



DULUX ELECTRO GOLDEN TOUCH

LIGHT WEIGHT METAL
CLADDING IN EARTHLY AND
SANDY COLOUR PALETTE

LIGHT WEIGHT METAL
CLADDING IN EARTHLY AND
SANDY COLOUR PALETTE



CLOUR PALETTE TAKEN FROM SURROUNDING CLIFF FACES INCORPORATING SANDY TONES EARTHY GREYS AND SHALE CHARCOALS

arena
SHORTLAND ESPLANADE
NEWCASTLE
NSW 1500

arena

SHORTLAND ESPLANADE
NEWCASTLE

KRED PTY LTD

ELEVATIONAL TREATMENT AND
COLOUR PALETTE

202485 CP02 B

suters

SOUTH

NORTH

BUILDING SOUTH
(NOT SUBJECT OF THIS DA)



