


- LEGEND**
- PROPOSE NEW BUILT
 - REFURB - EMERGENCY
 - REFURB - SHARED SERVICES
 - REFURB - CATH LABS
 - EXISTING TO BE RETAINED

PACIFIC HIGHWAY

SYDNEY STREET




FOR DA SUBMISSION ONLY
NOT FOR CONSTRUCTION

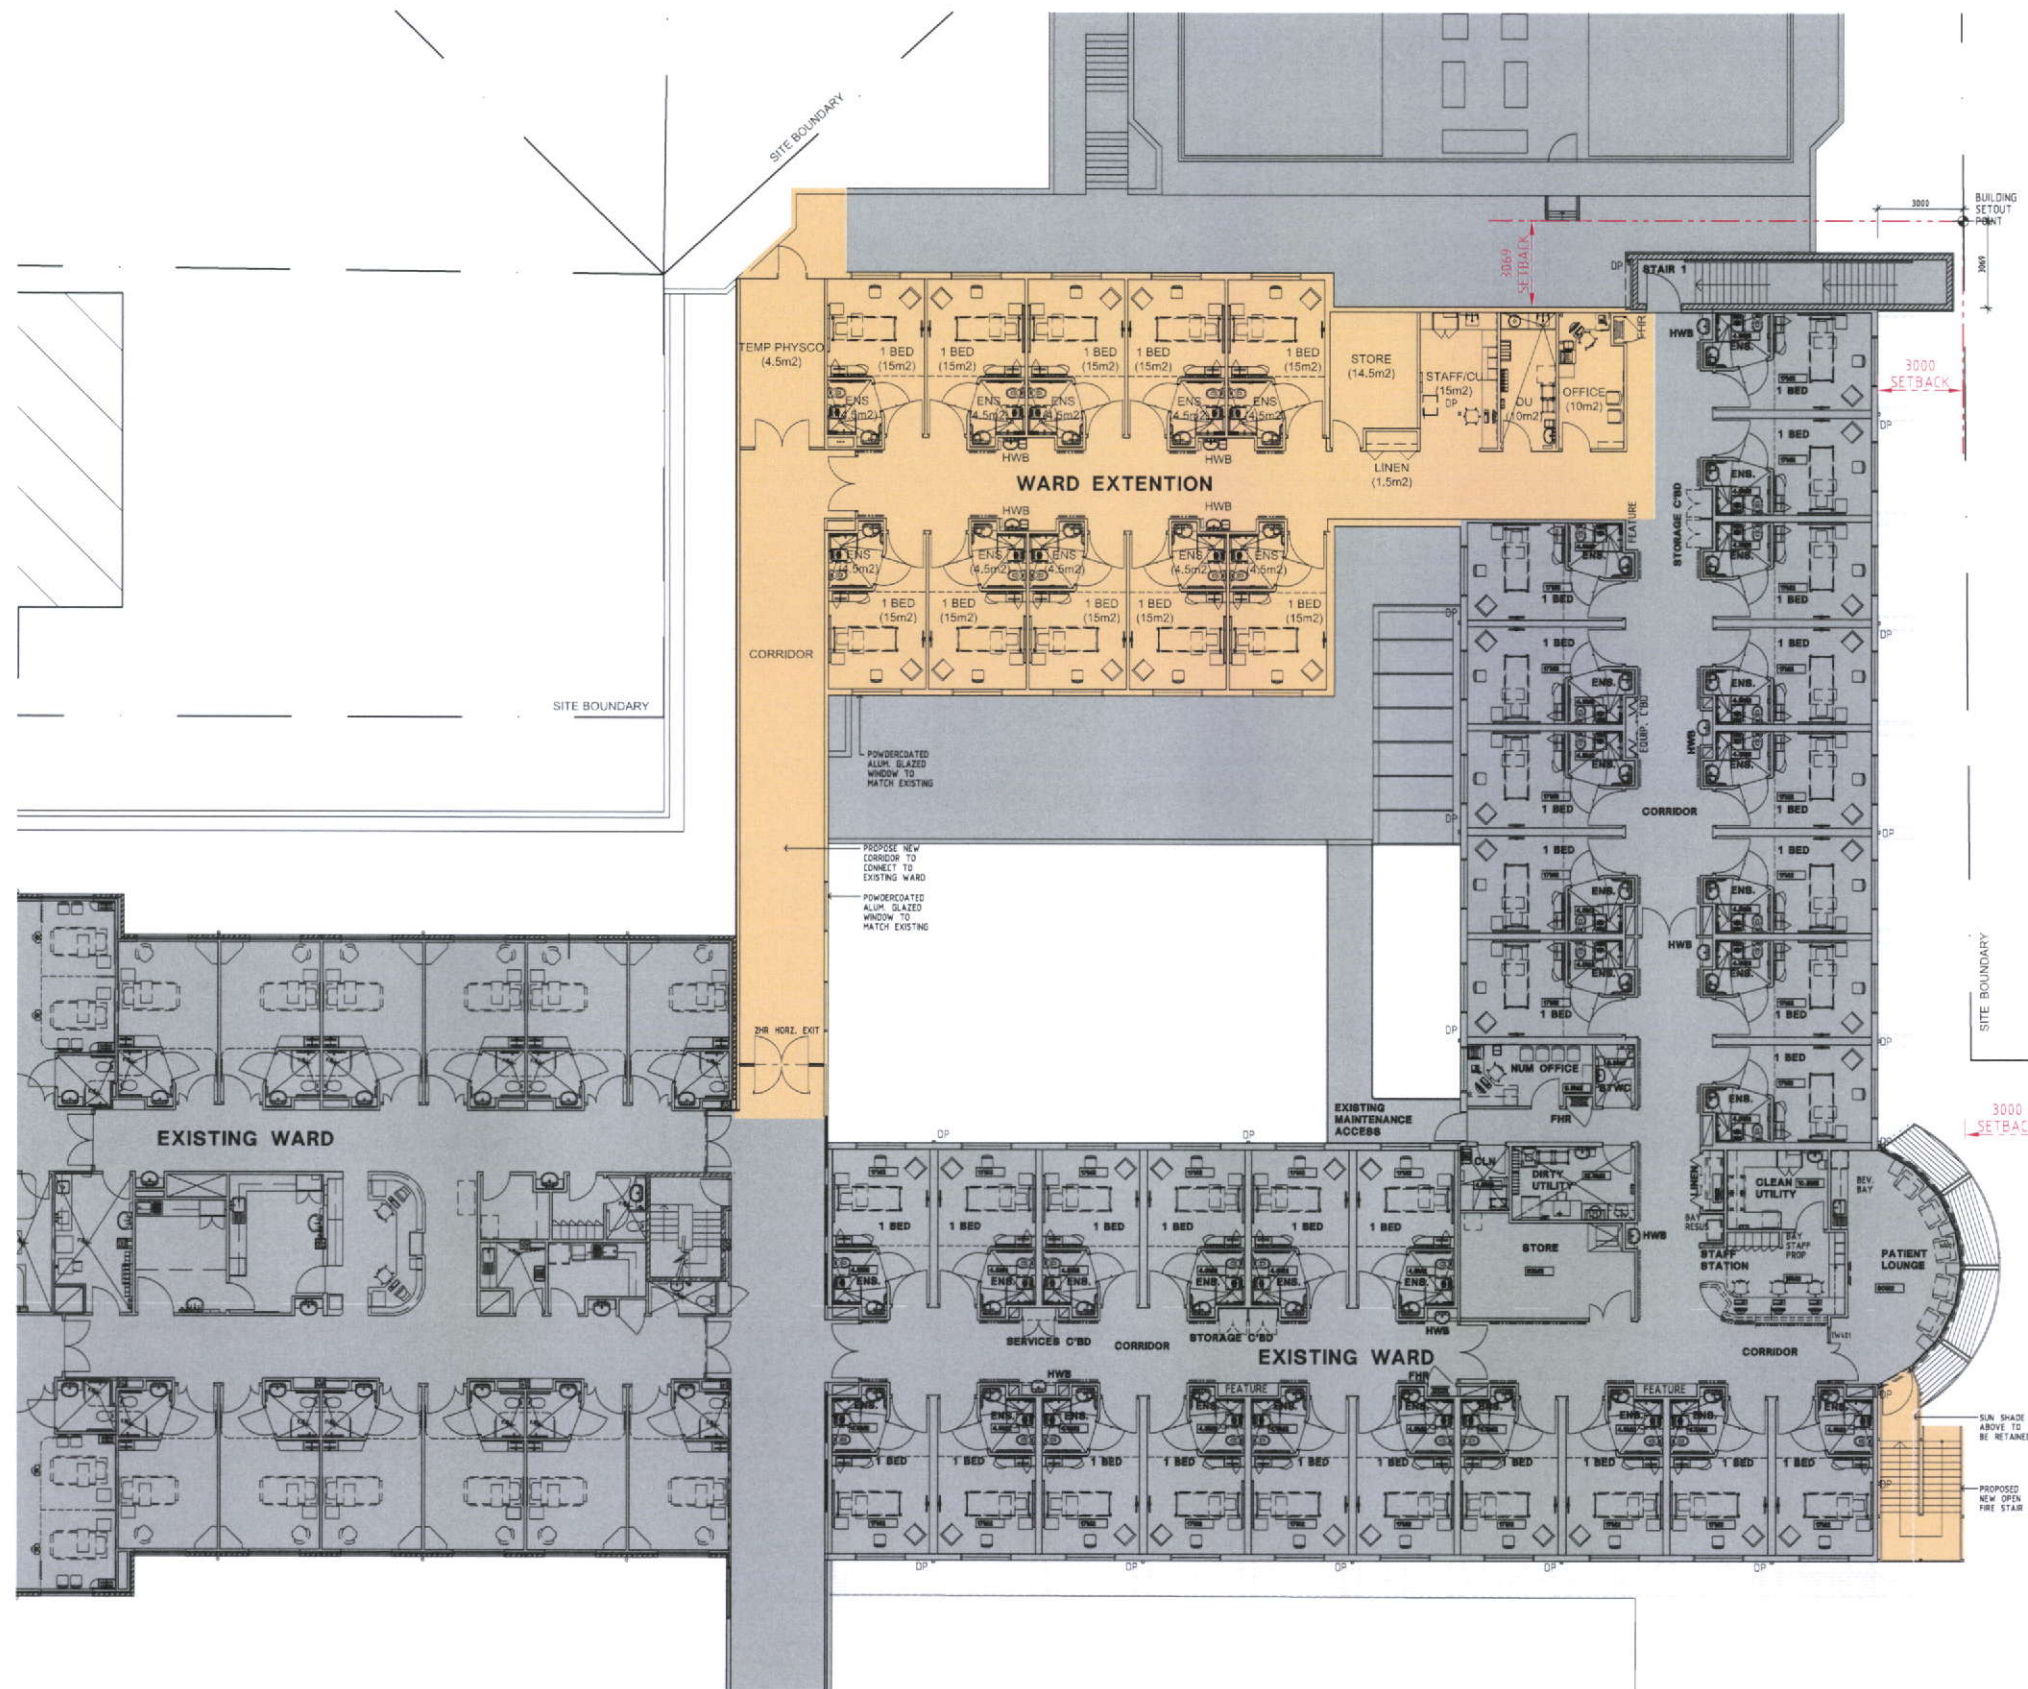

PACIFIC HIGHWAY




FOR DA SUBMISSION ONLY
NOT FOR CONSTRUCTION

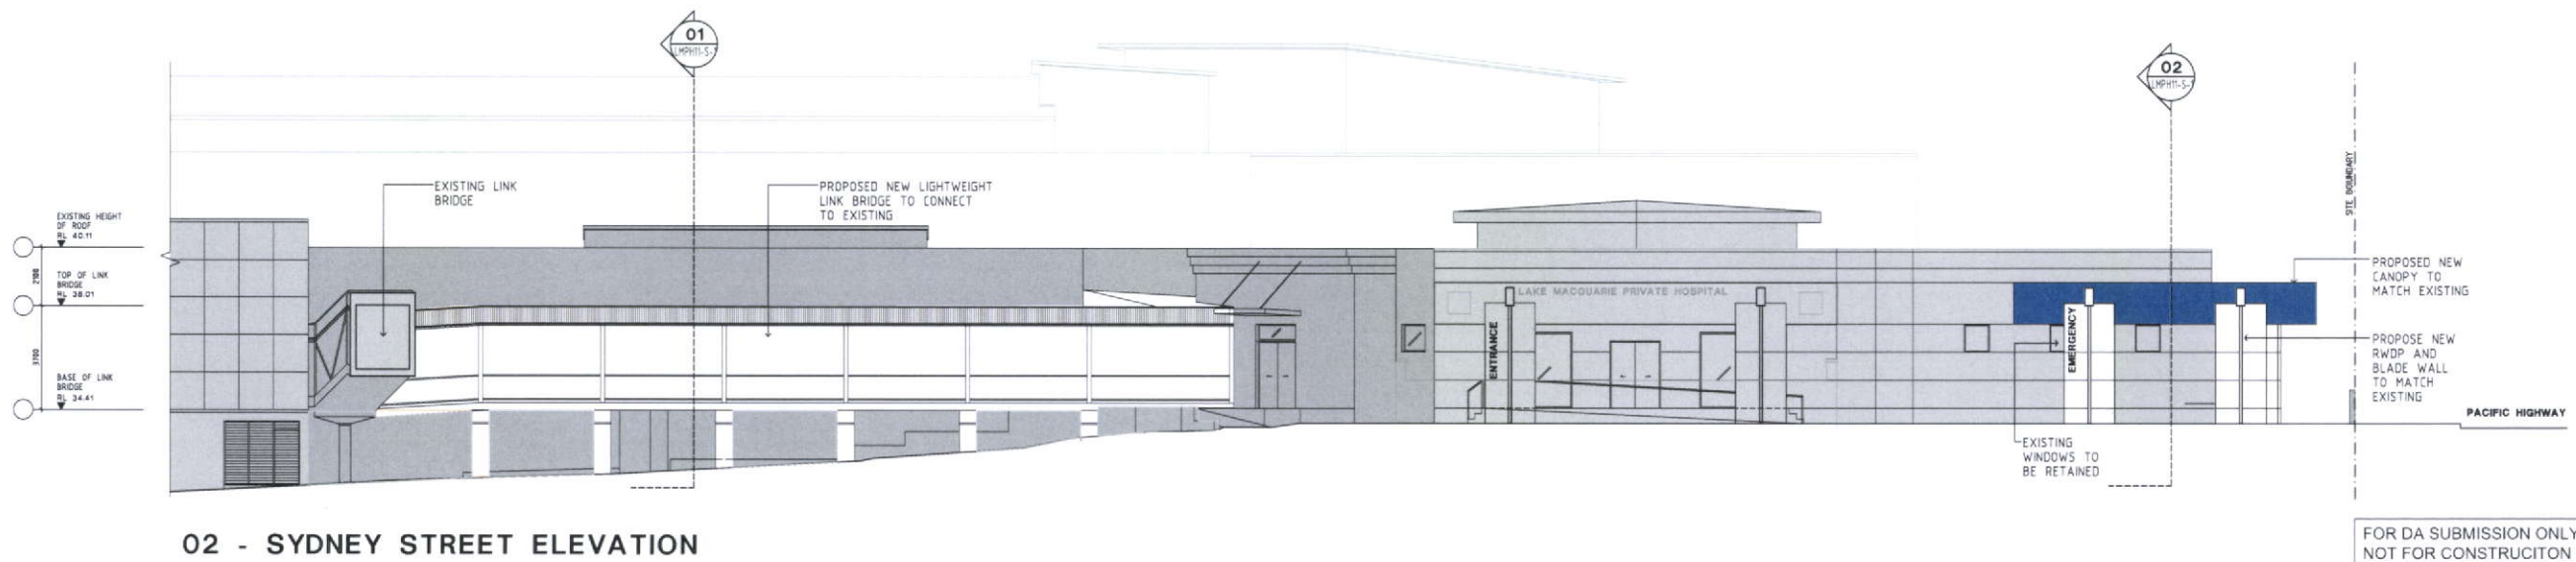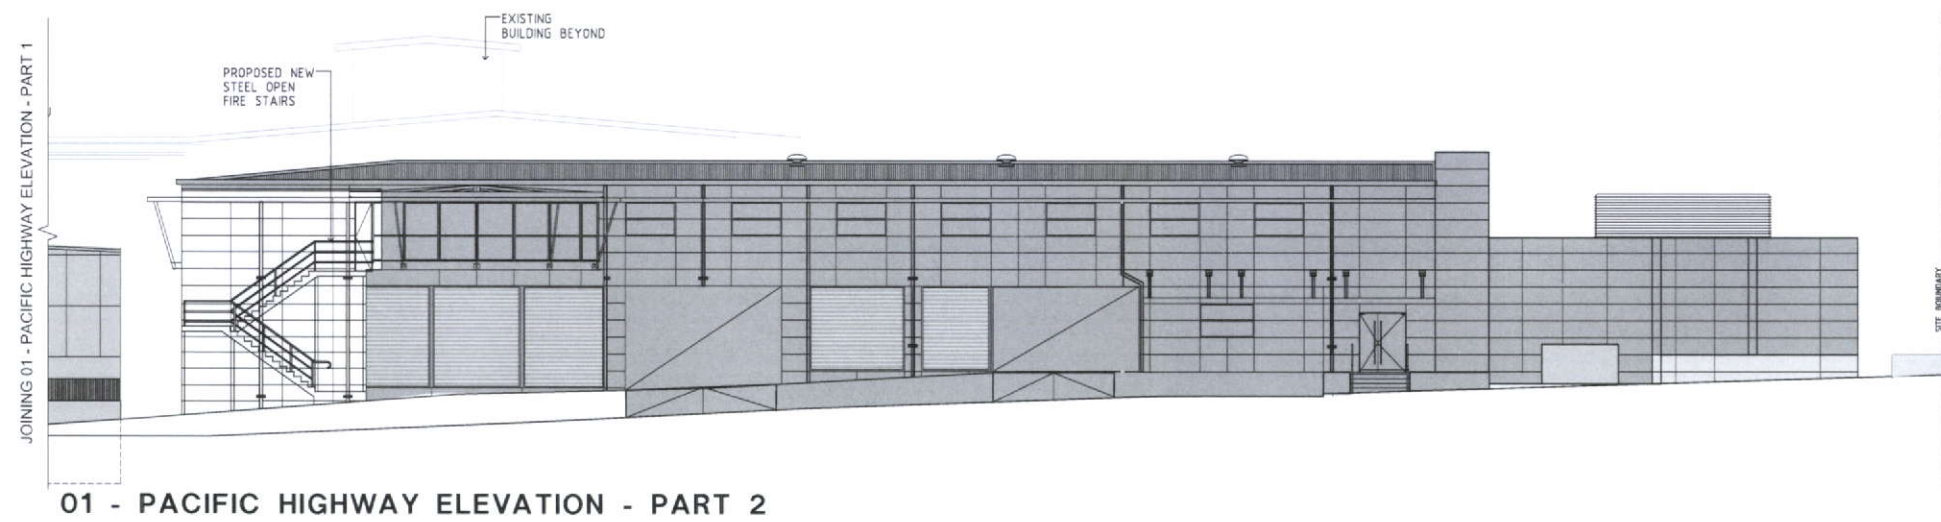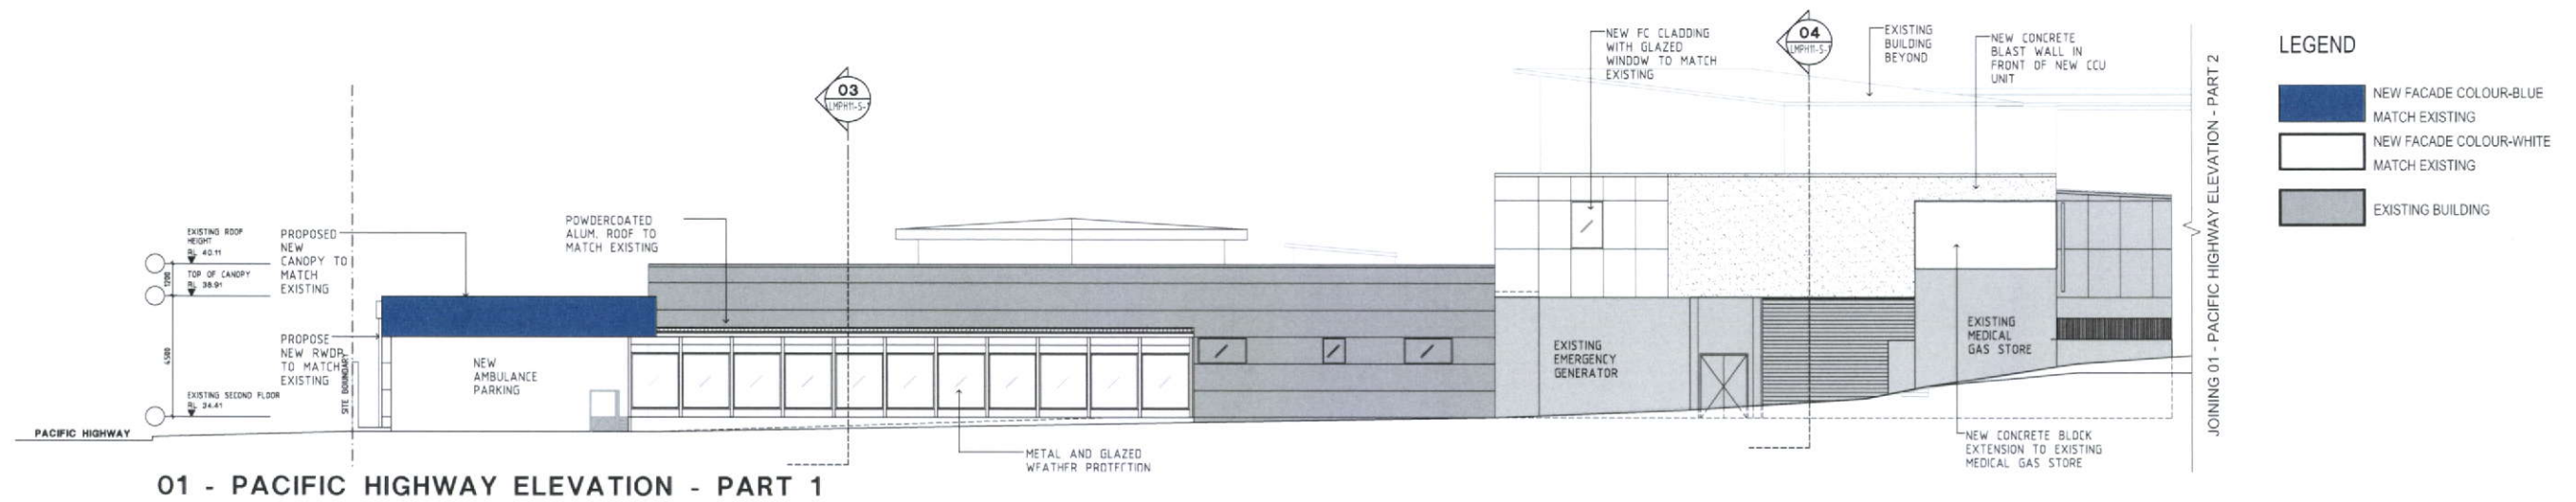


LEGEND


- NEW FACADE COLOUR-BLUE
MATCH EXISTING
- NEW FACADE COLOUR-WHITE
MATCH EXISTING
- EXISTING BUILDING

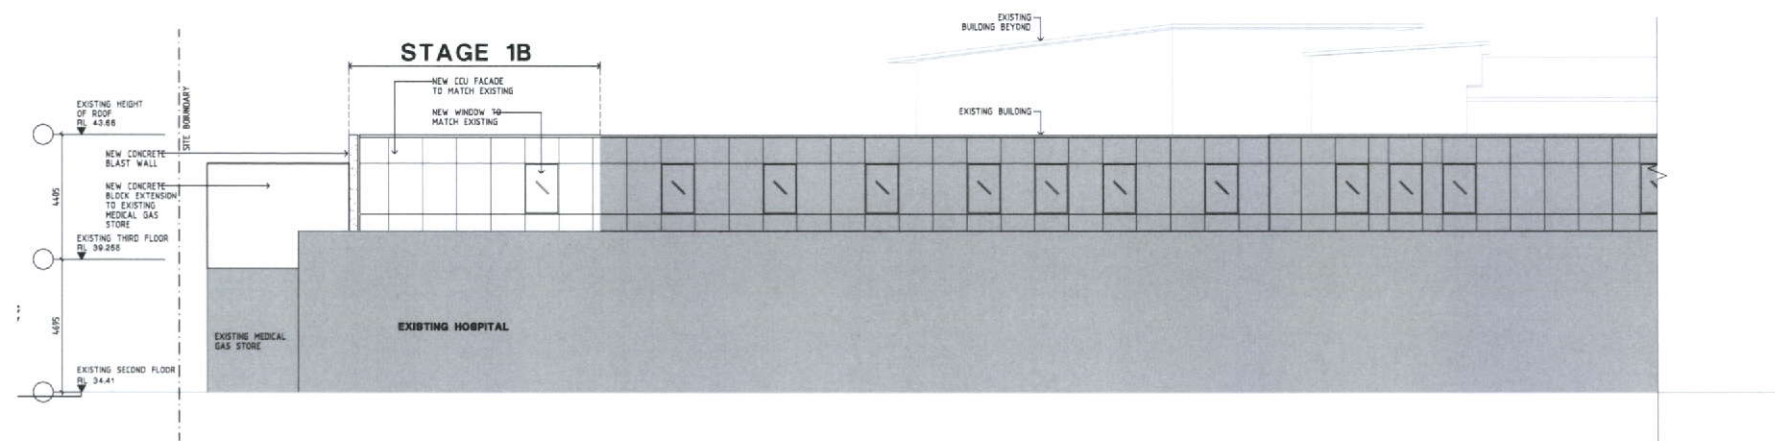

03 - CCU ELEVATION

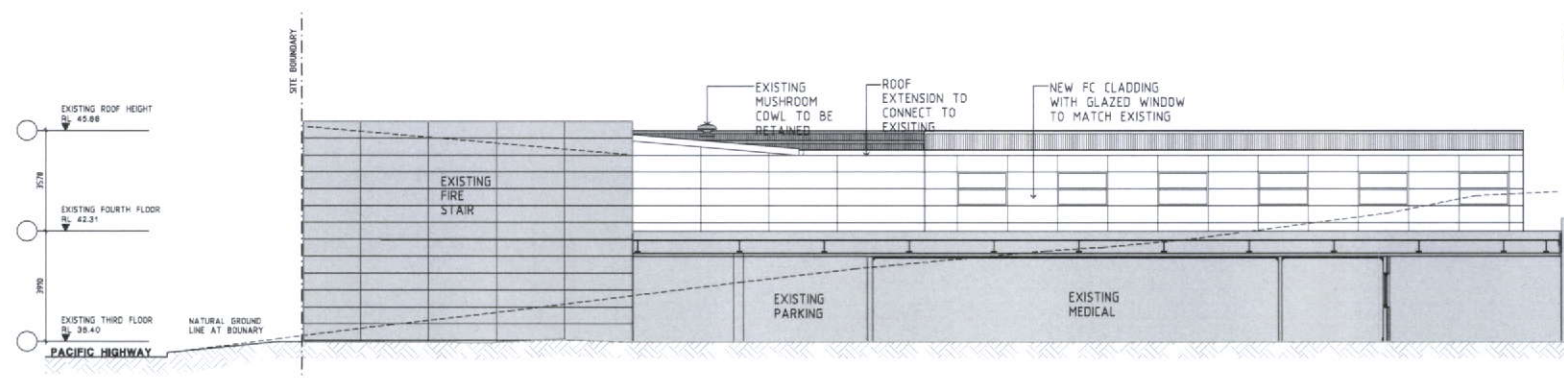



04 - WARD EXTENSION SOUTH ELEVATION

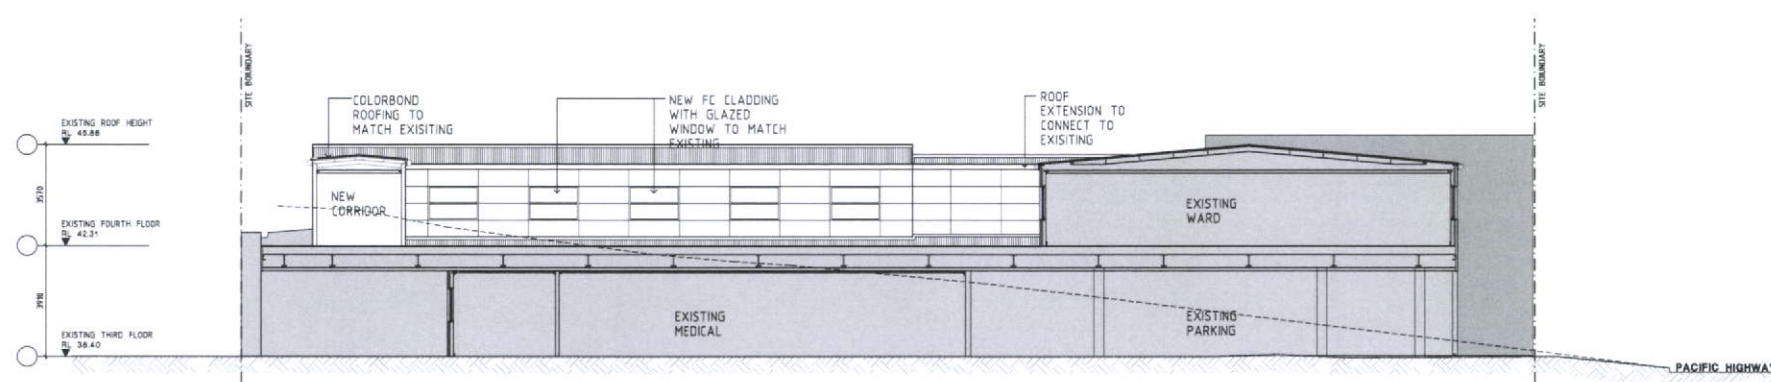


05 - WARD EXTENSION NORTH ELEVATION

FOR DA SUBMISSION ONLY
NOT FOR CONSTRUCTION


LEGEND

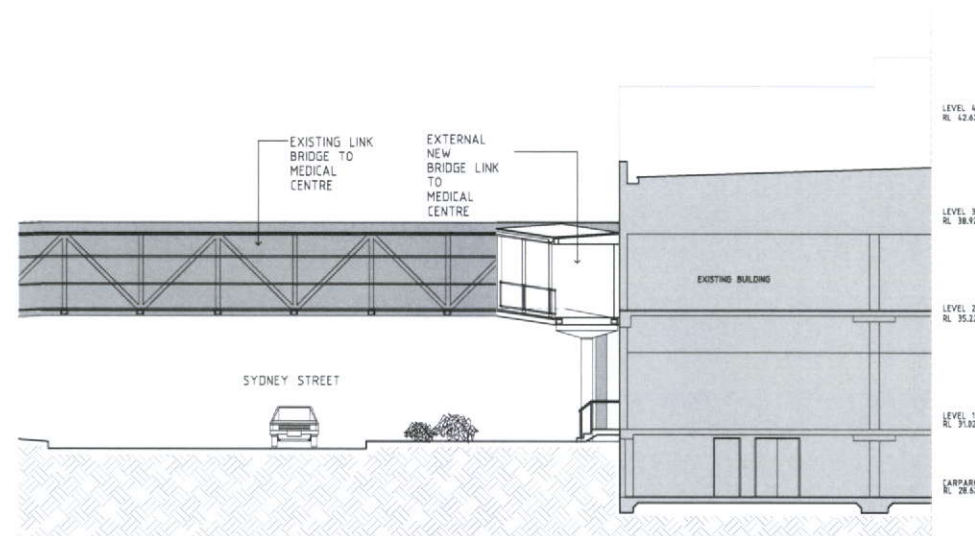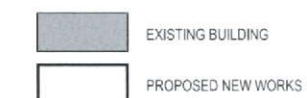


01 - SECTION OF NEW LINK BRIDGE

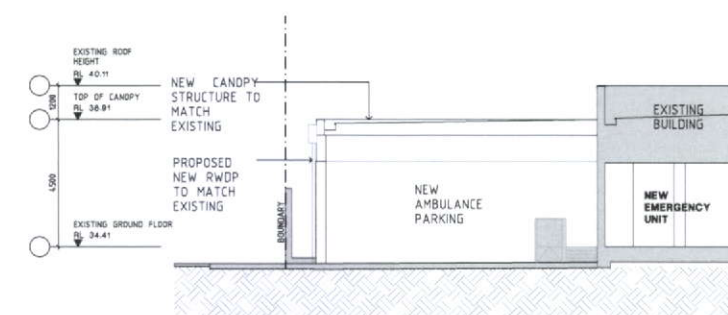

02 - SECTION/NEW CANOPY

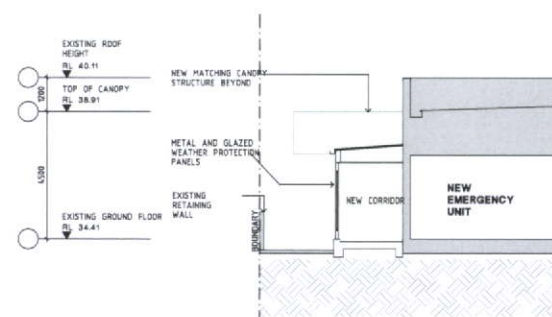

03 - SECTION/ NEW EMERGENCY ACCESS CORRIDOR

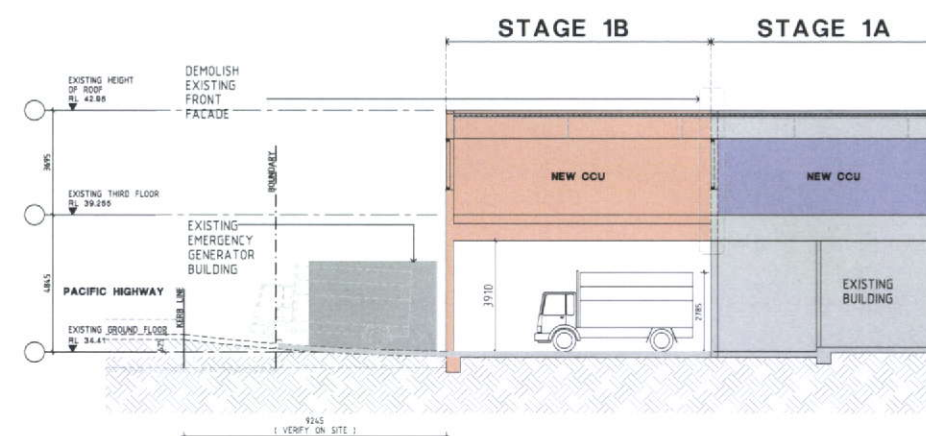

04 - SECTION/ LOADING DOCK

FOR DA SUBMISSION ONLY
NOT FOR CONSTRUCTION