


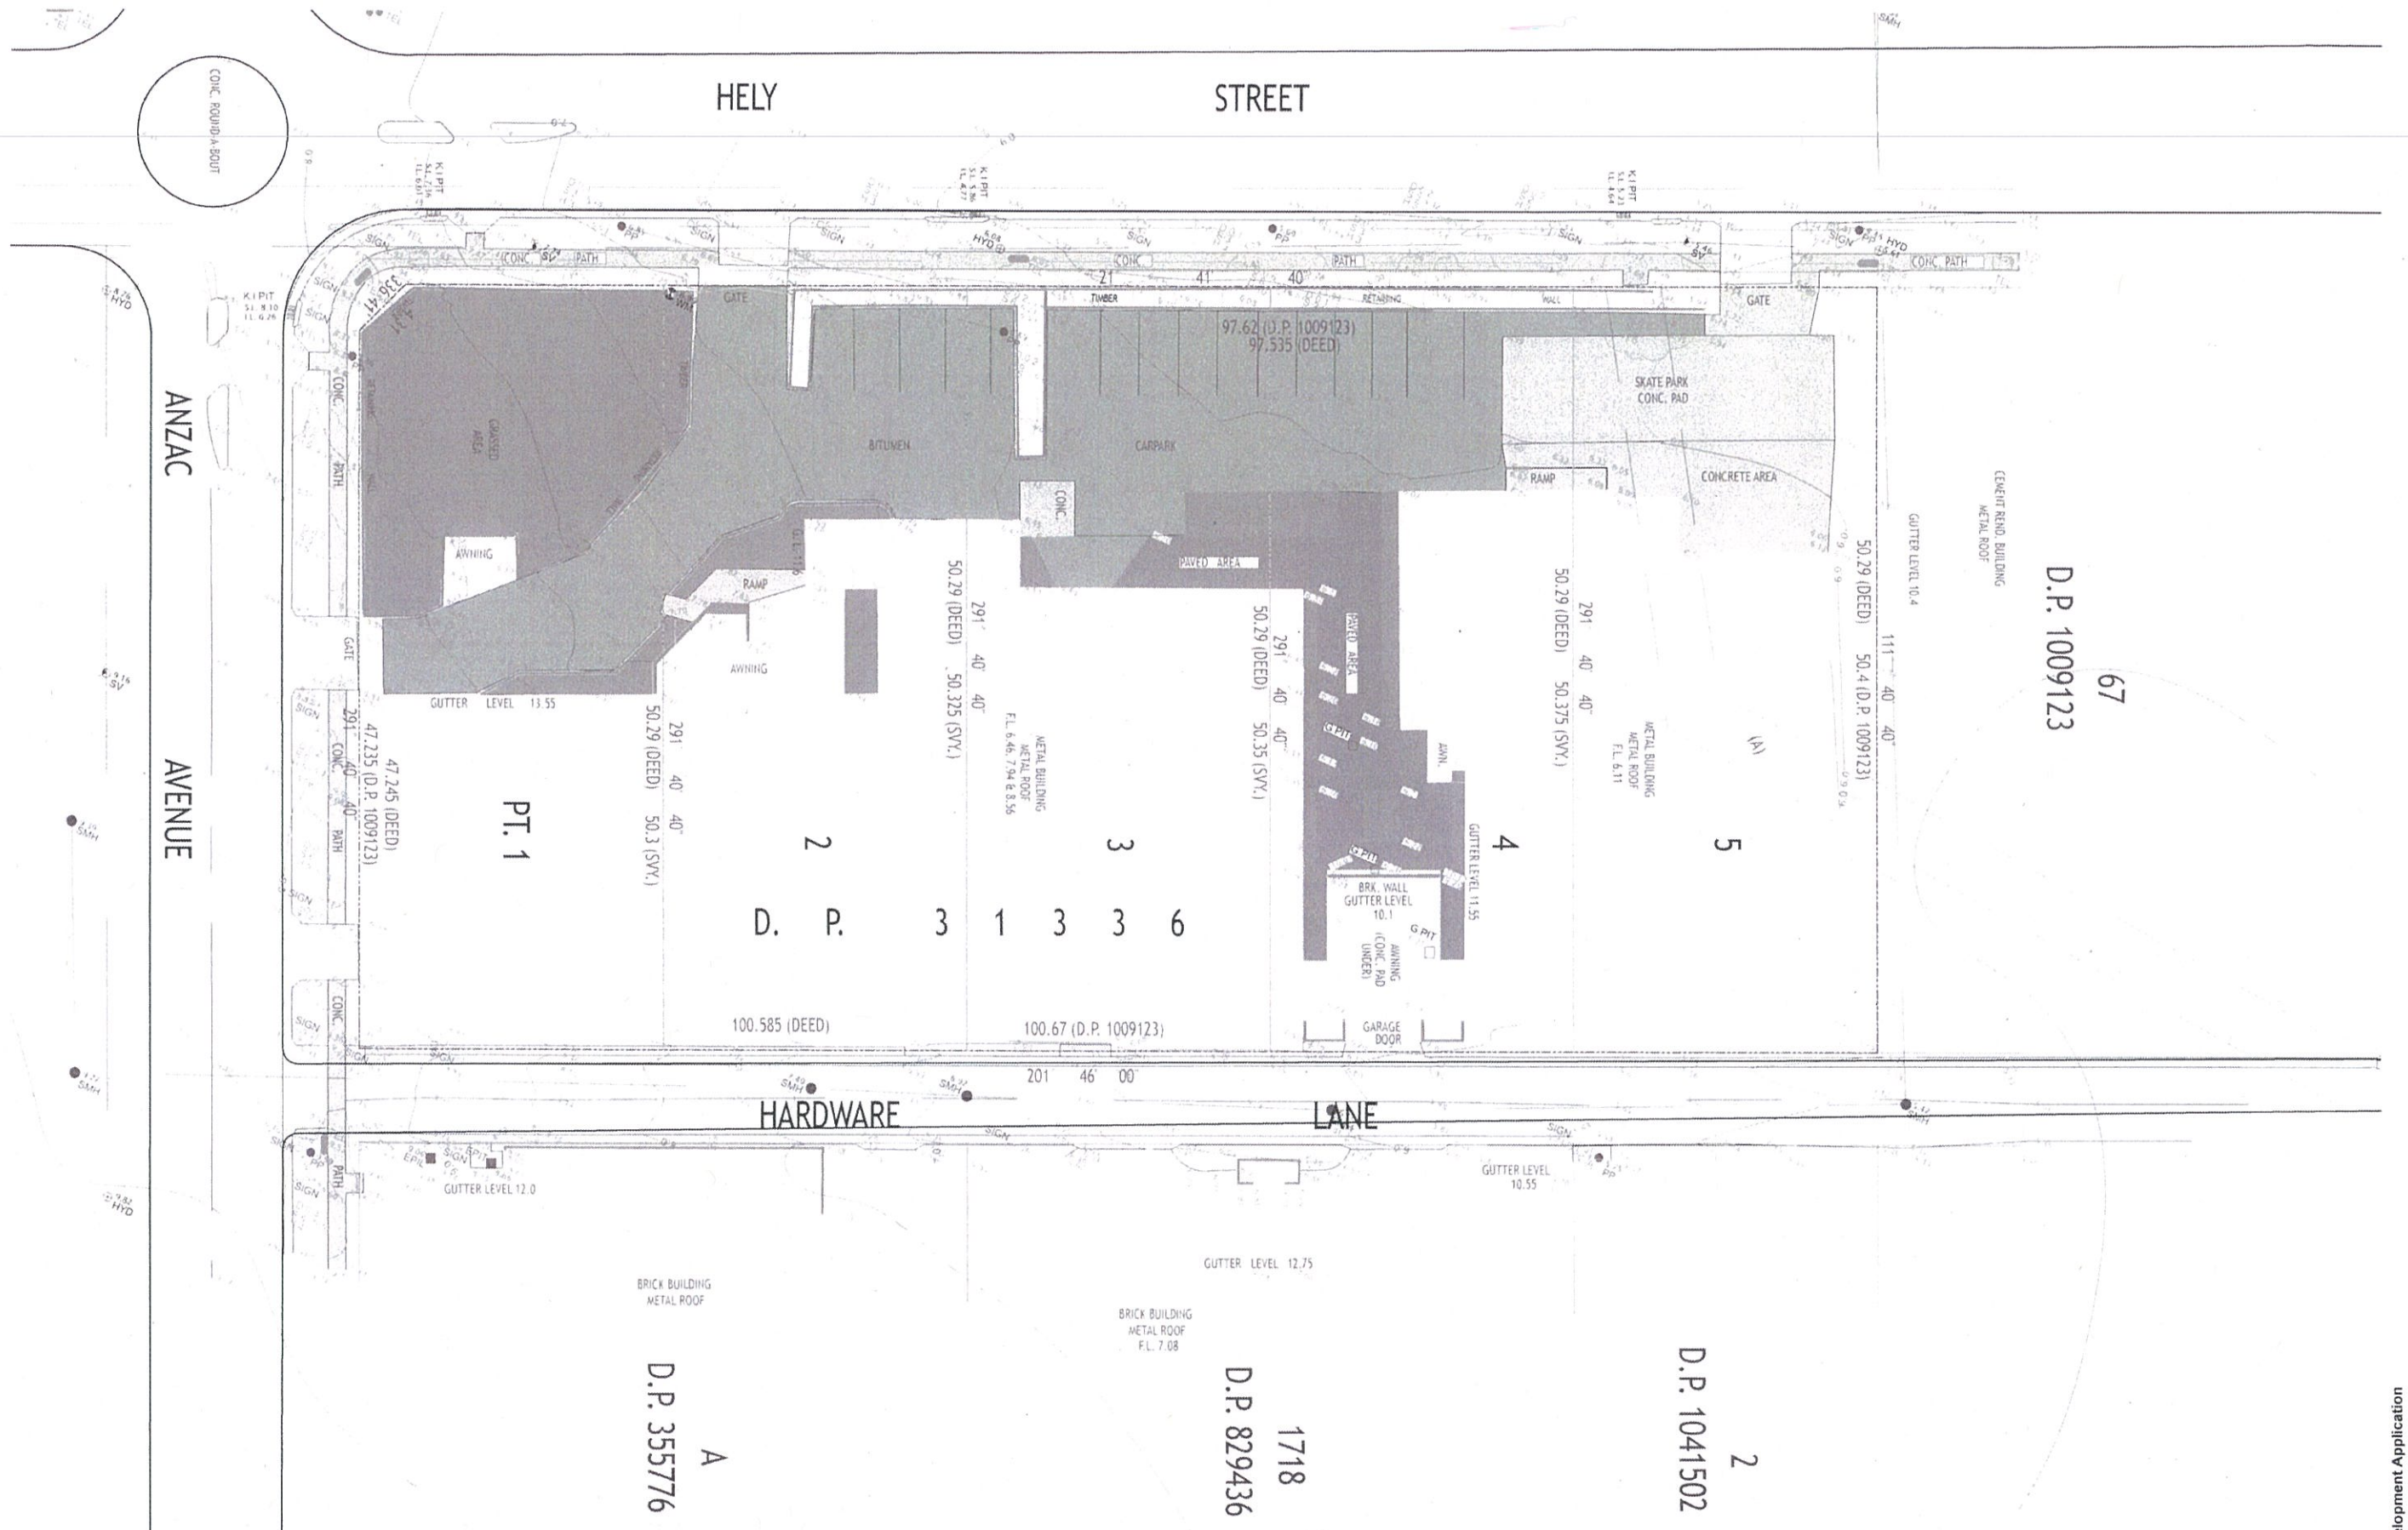

Development Application

CKOS Architecture Pty Ltd
ABN 12 129 231 258

This information contained in this document is copyright and may not be used or reproduced for any other project or purpose without the written consent of CKOS Architecture Pty Ltd. All rights are reserved. 

revision	description	date	verified
1	DEVELOPMENT APPLICATION	30/08/14	CK

consultants






project


Oasis Mixed-Use
15-23 Hely Street
Wyong
NSW

drawing title

General Site Survey


drawing scale	drawn	checked	date
1:200	CW	CK	30/08/14

project # 1241
drawing # S-000
issue B

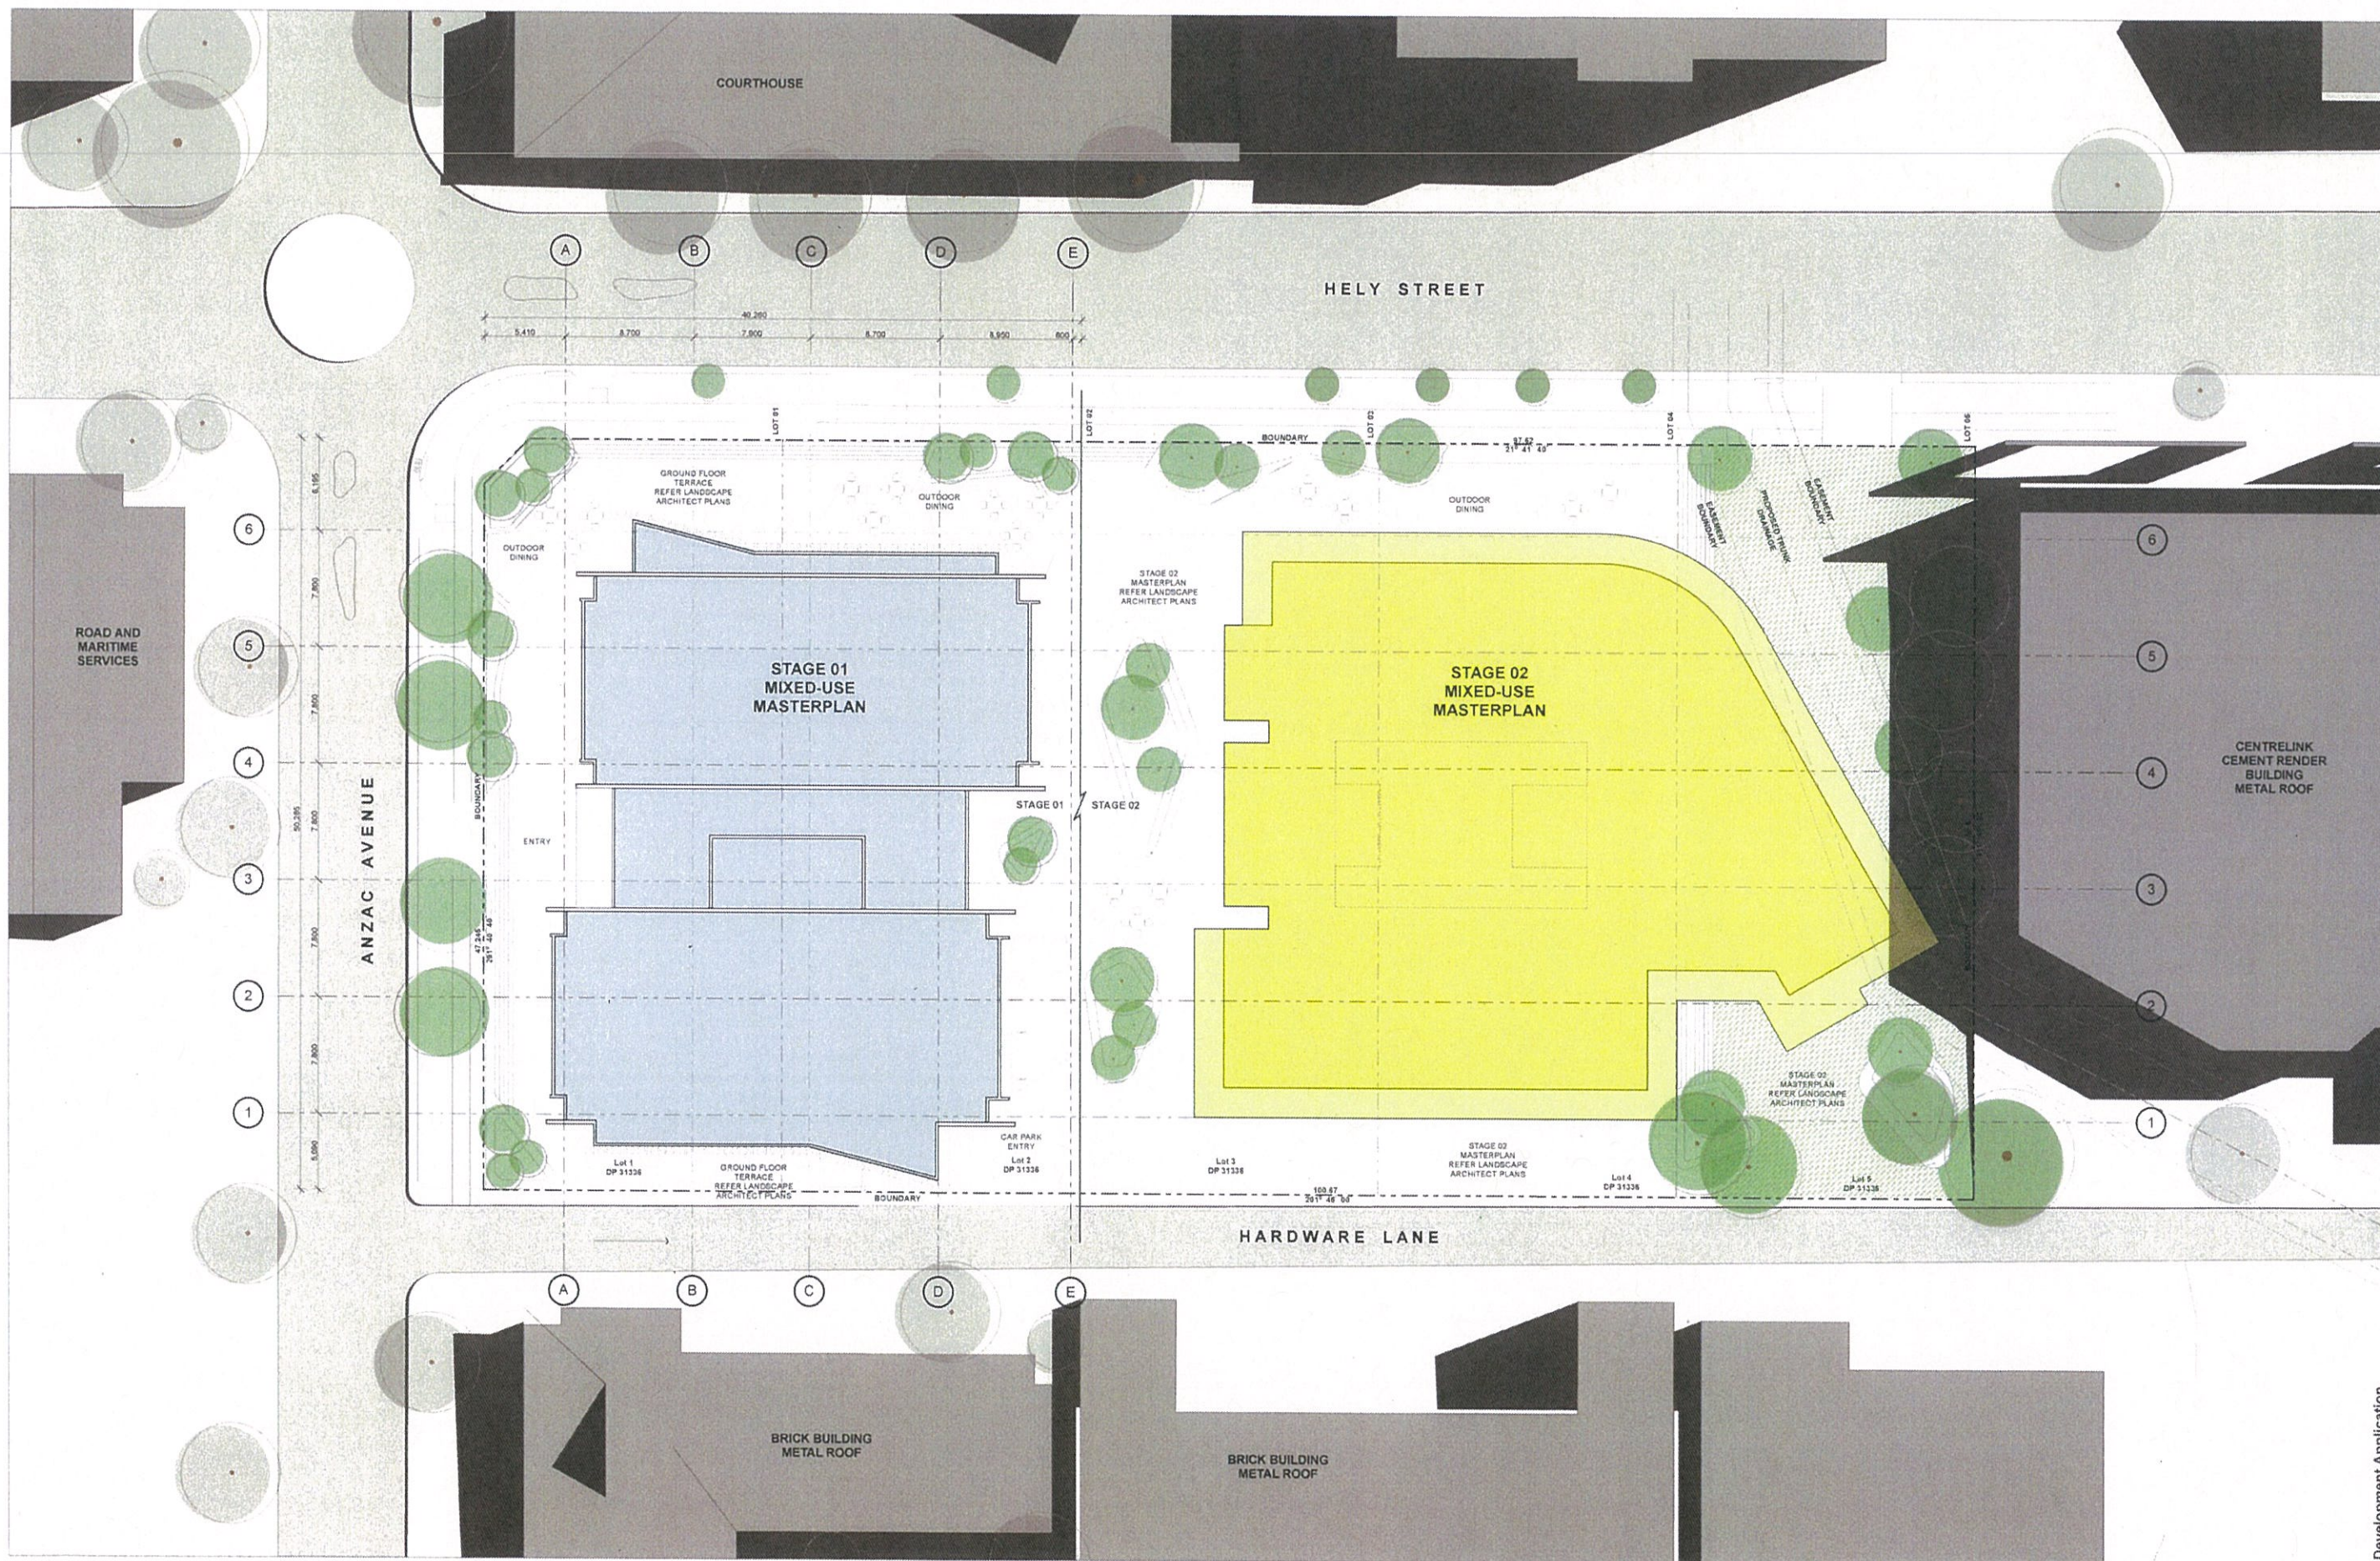





VIEW FROM CORNER OF HELY STREET AND ANZAC AVENUE

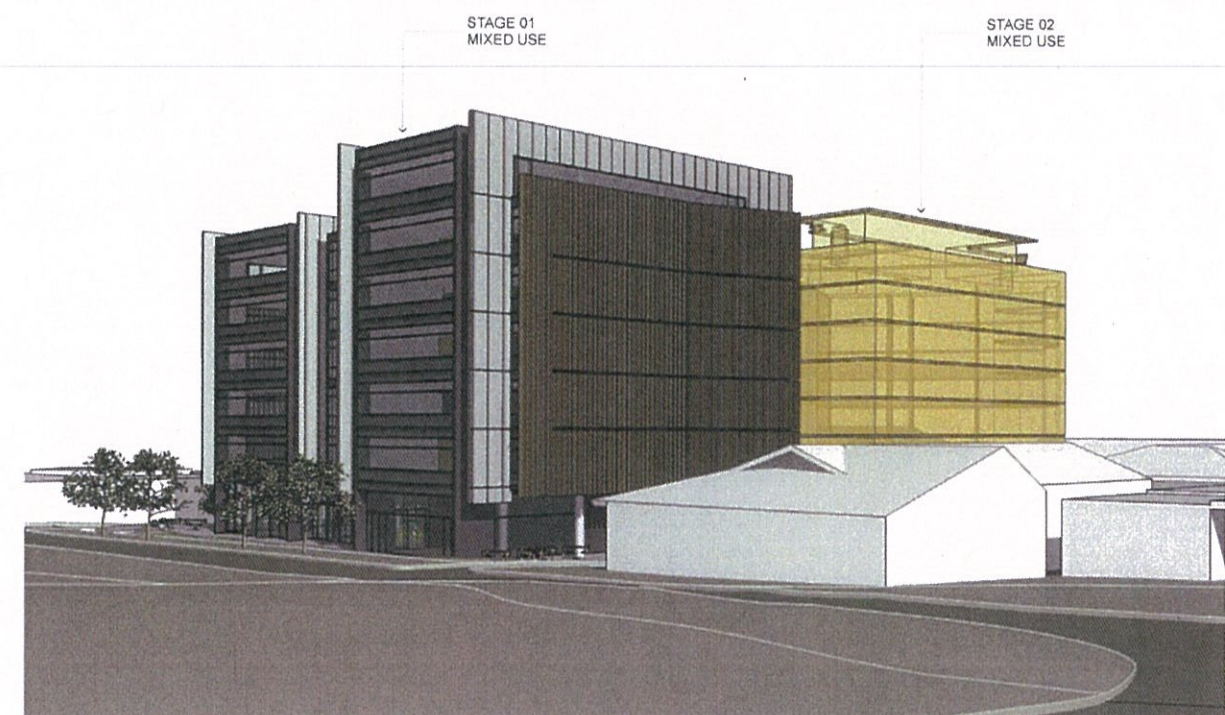


NORTHERN VIEW FROM HARDWARE LANE

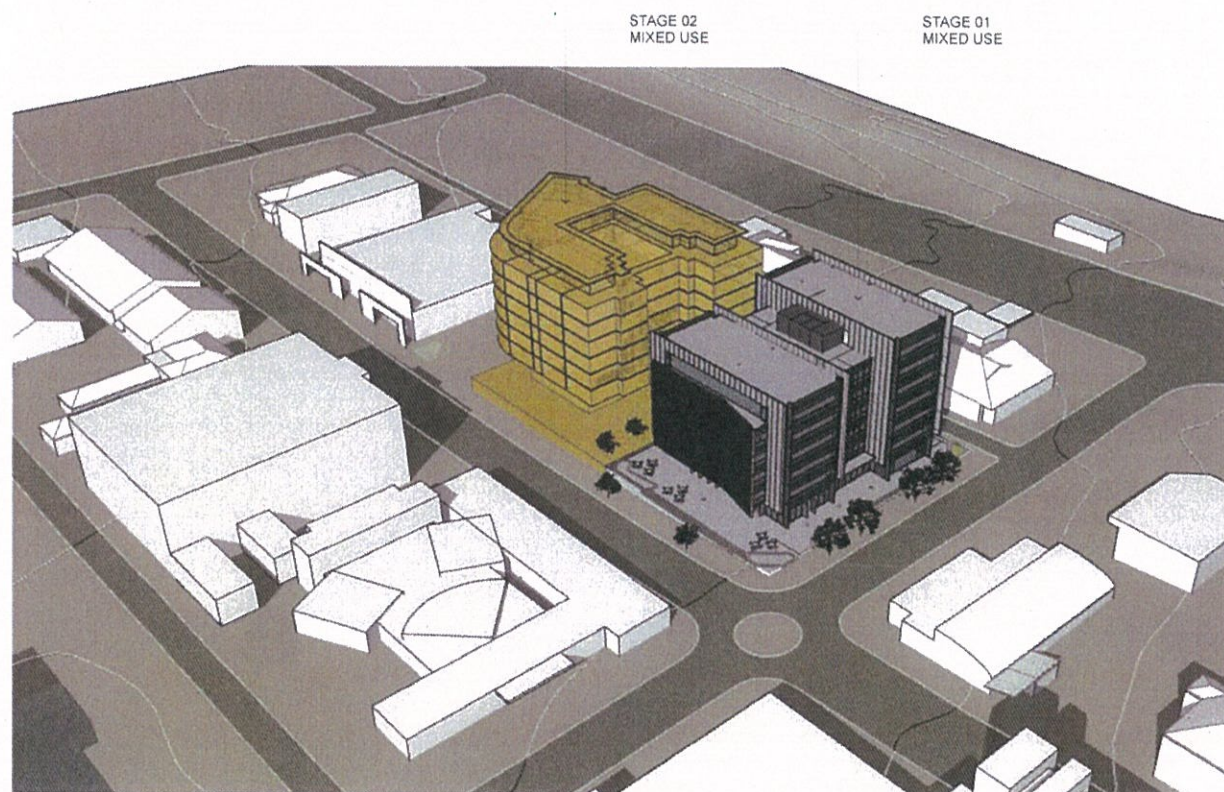

AERIAL VIEW

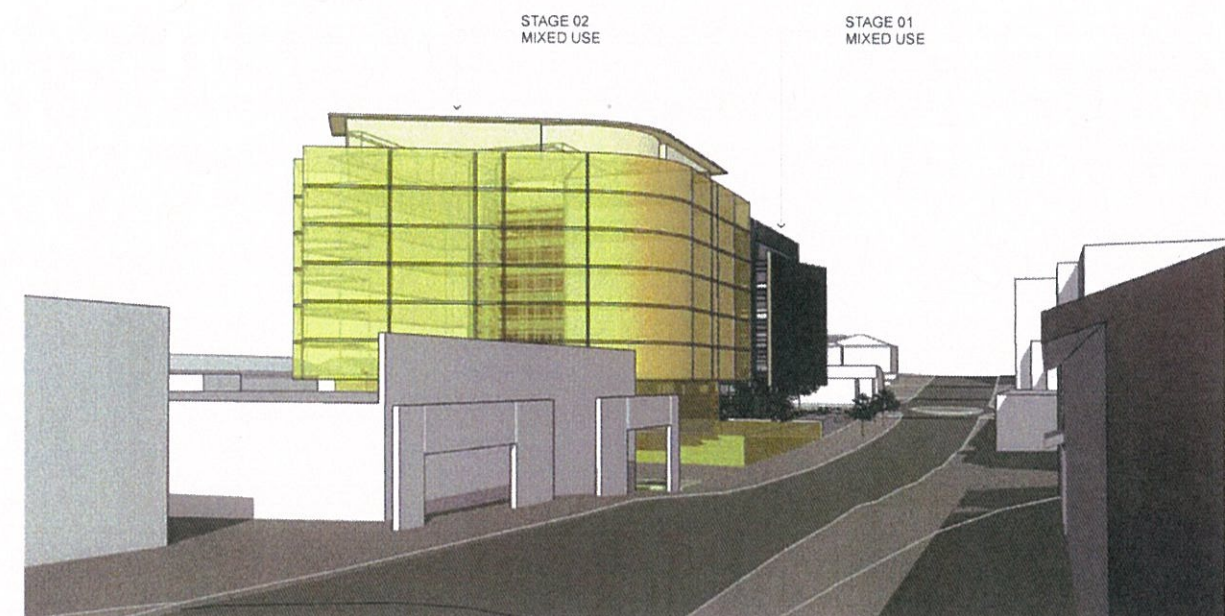

NORTHERN VIEW FROM HELY STREET

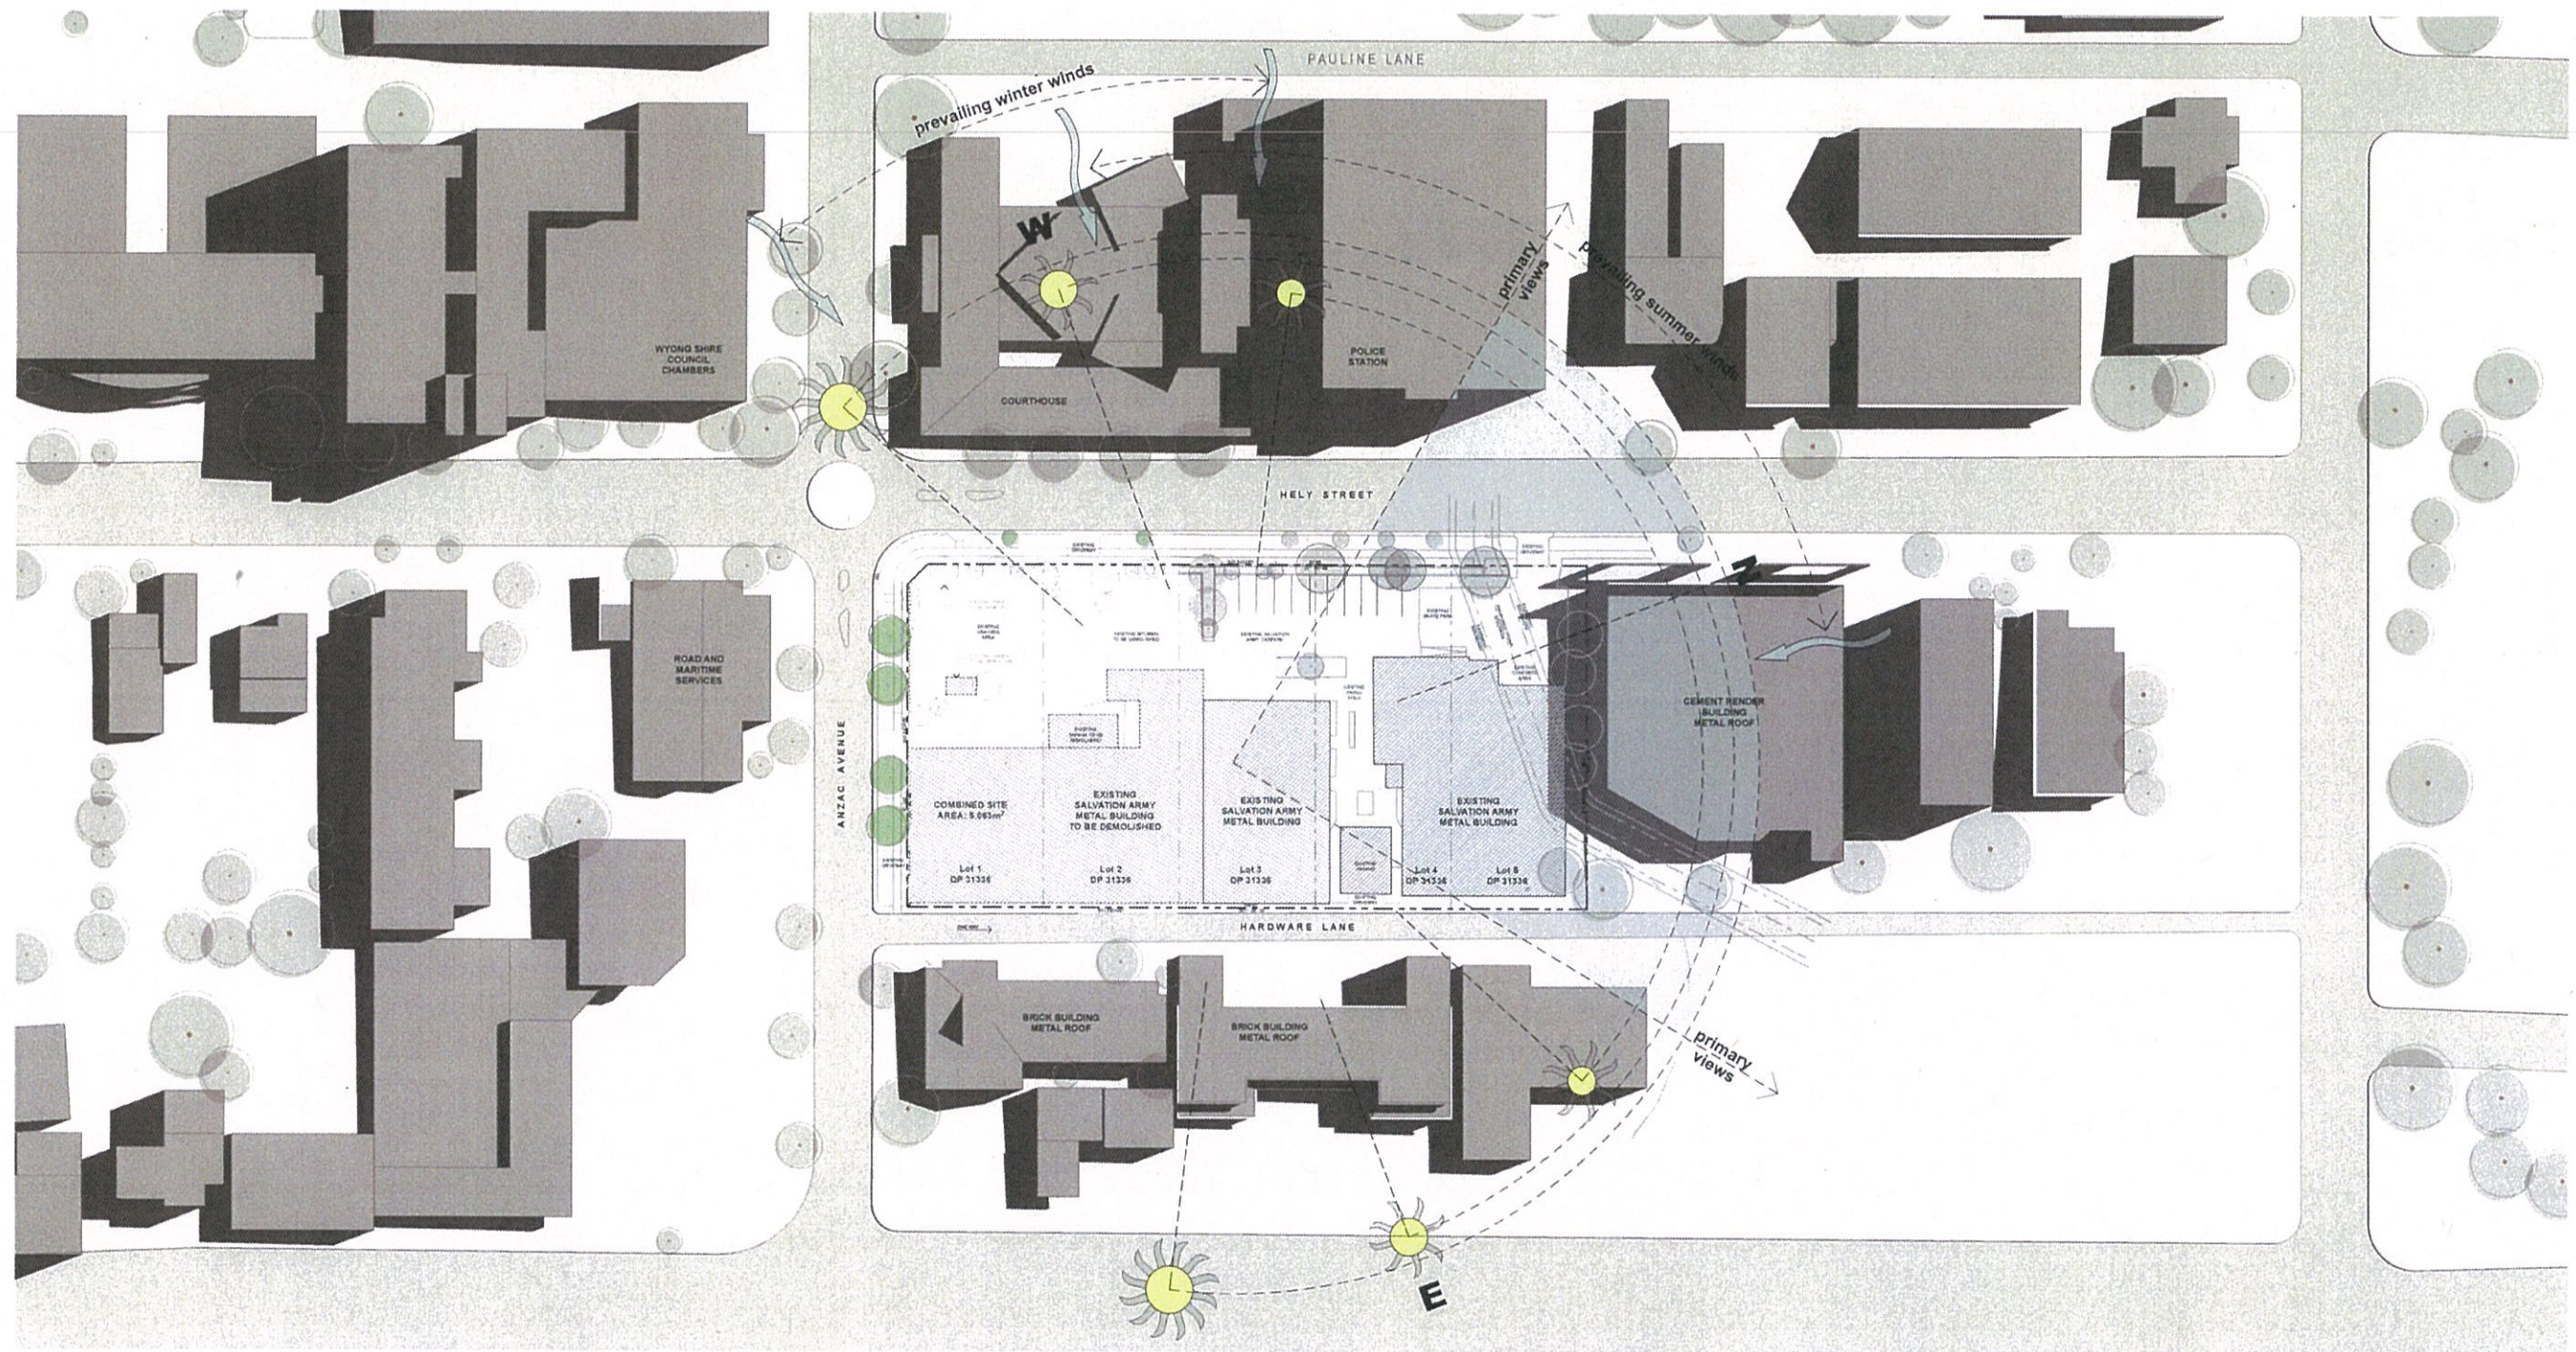

View from South West Corner



View from South East Corner



View from North West Corner

© CKOS Architecture Pty Ltd
All rights reserved.
The information contained in this document is copyright and may not be used or reproduced for any other project or purpose.
Verify all dimensions and notes on site and report any discrepancies prior to the construction of the work.
On-going work is to be completed in accordance with all control documents.
Use figure dimensions only. Do not scale from drawings.
The completion of the work shall be subject to the satisfaction of the relevant authorities.
The drawing shall not be used for any other purpose without the written consent of CKOS Architecture Pty Ltd.

REV	REASON	DESCRIPTION
01	ISSUED	DEVELOPMENT APPLICATION

DATE	BY	VERIFIED	NEW DATE
10/09/14	CK	CK	

consultants
Architects
CKOS ARCHITECTURE

clients
Wyong Shire Council
15-23 Hely Street
WYONG NSW 2580



project
Oasis Mixed-Use
15-23 Hely Street

drawing title
General
Site Analysis
Stage 01 Demolition

drawing scale	drawn	verified	date
1:500	CW	CK	30/09/14
project #	drawing #	issue	
1241	A-021	B	