




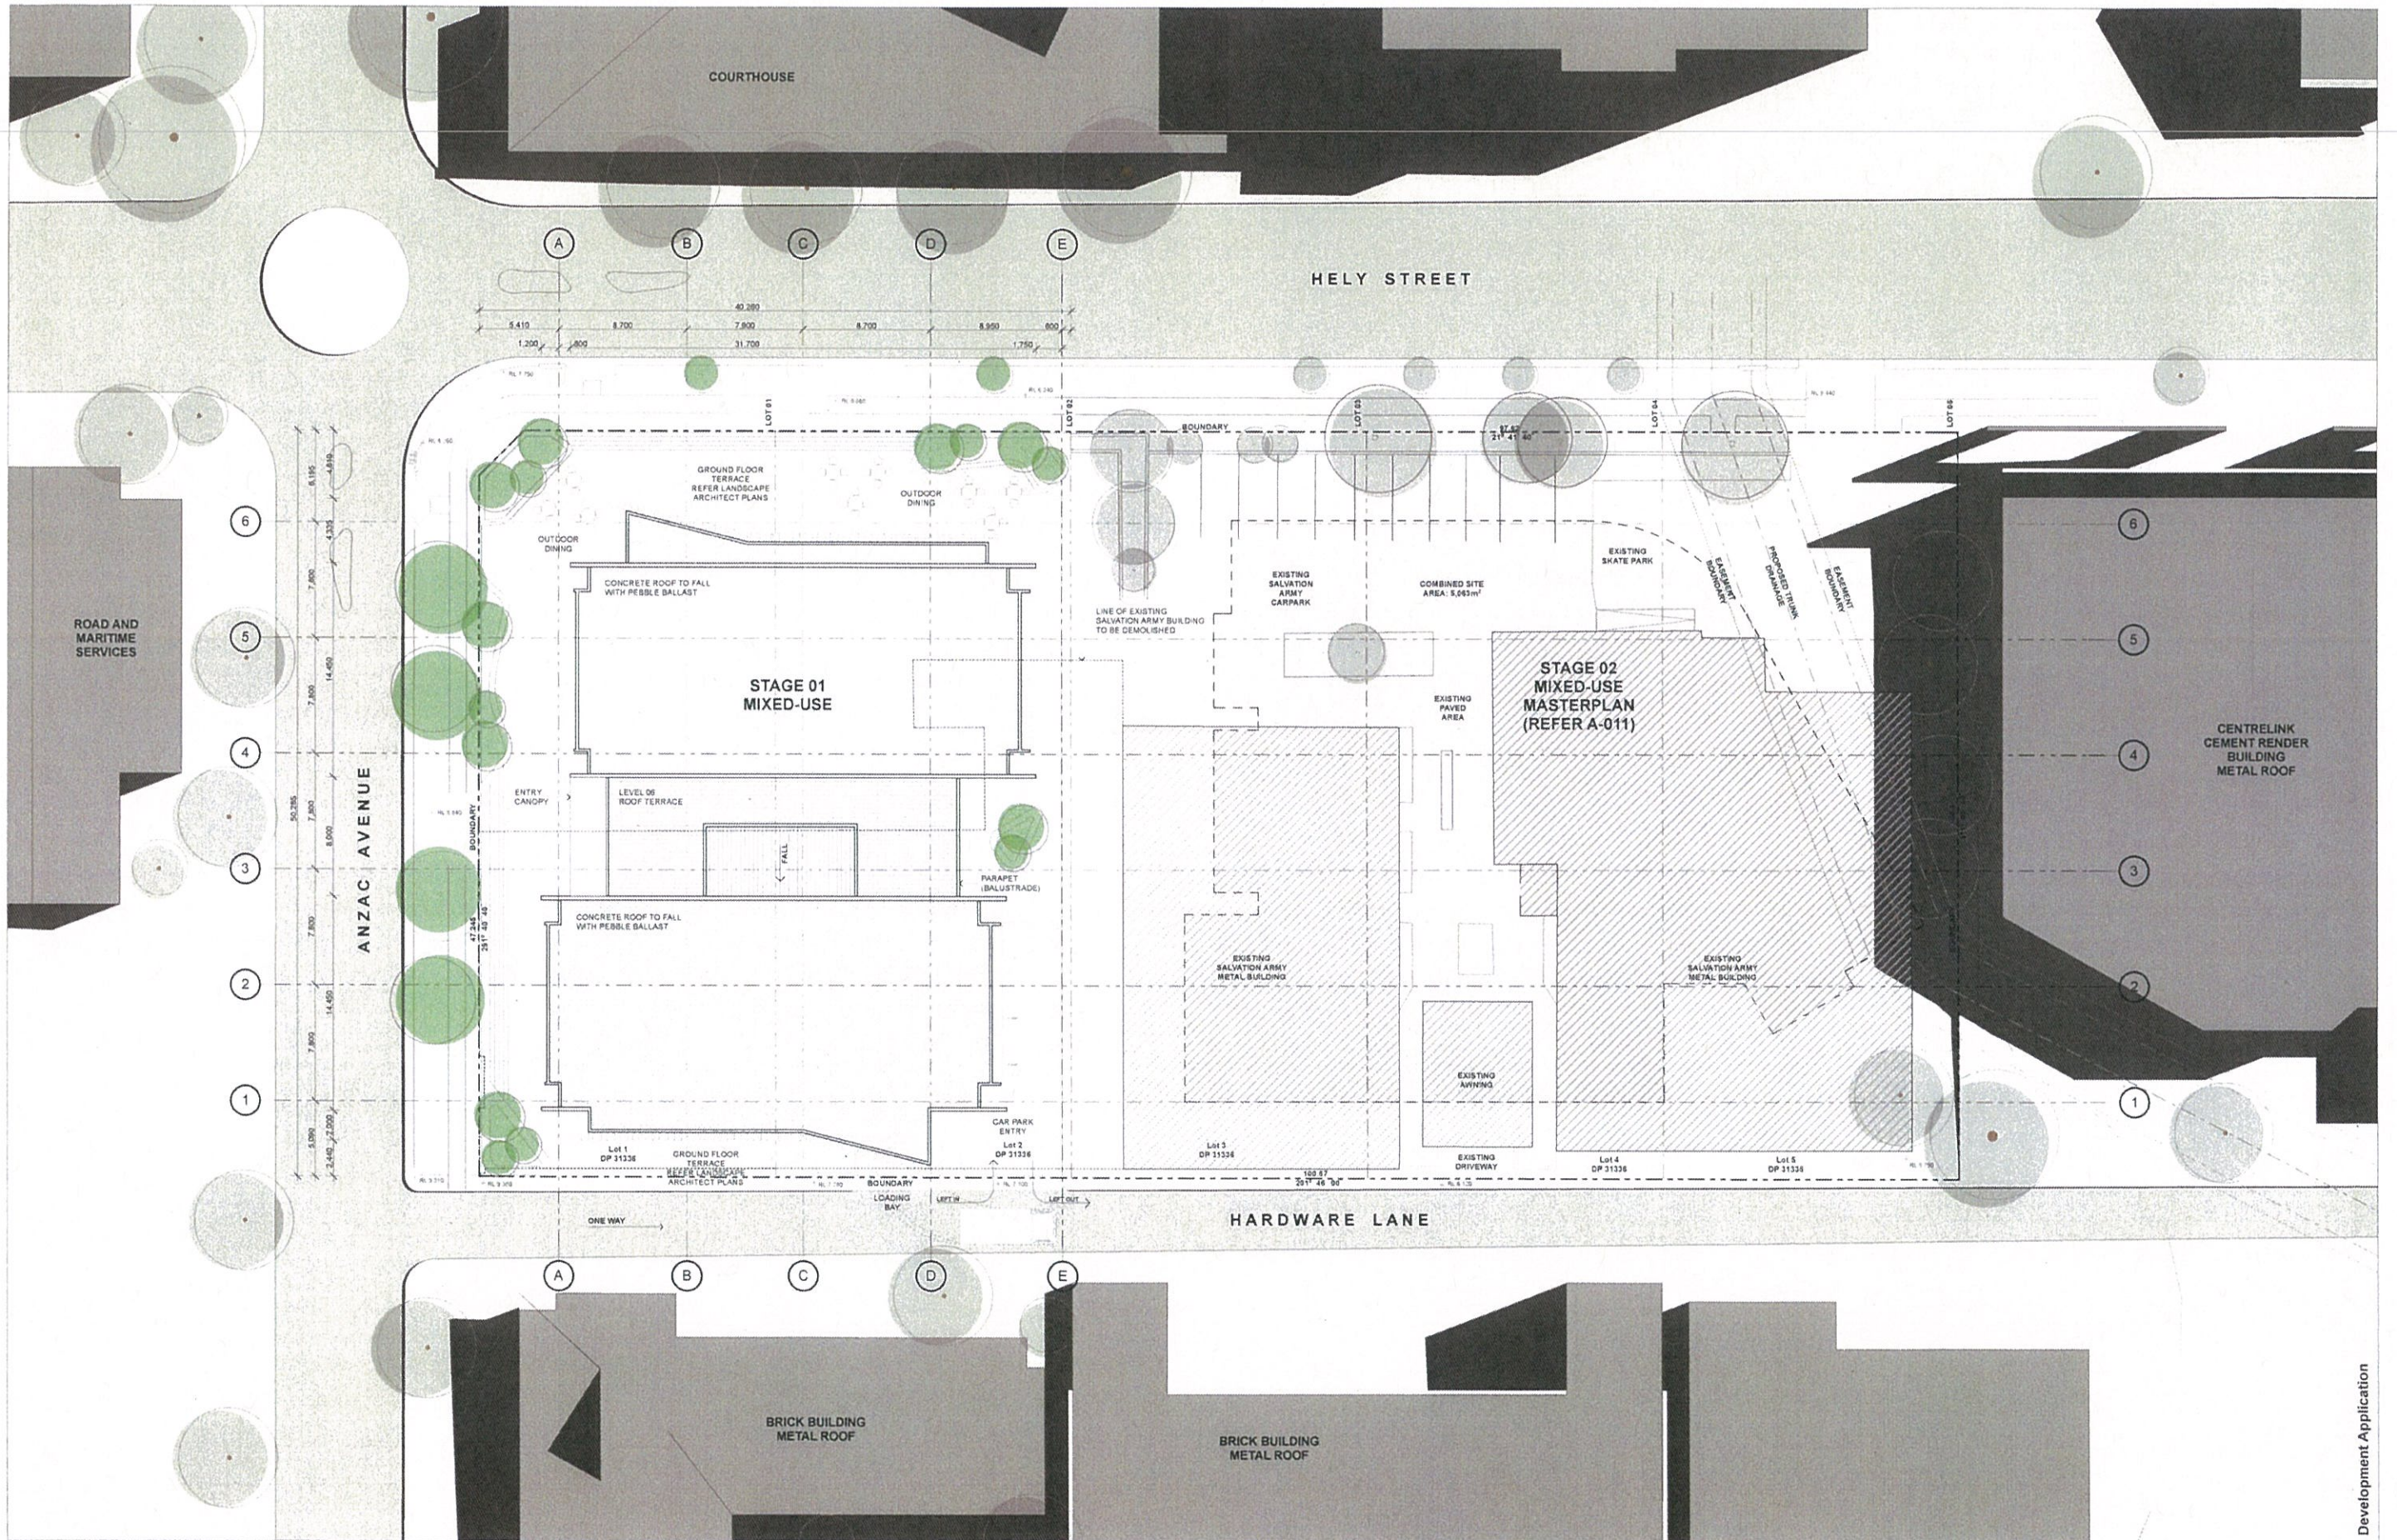

CKOS Architecture Pty Ltd
 AS/NZS 1212:2013
 Notes:
 1. The information contained in this document is confidential and may not be used or reproduced for any other project or purpose.
 2. All dimensions and notes on this plan are subject to change without notice.
 3. Drawings are to be read in conjunction with all contract documents.
 4. Use of this drawing is limited to the project and site shown.
 5. CKOS Architecture cannot guarantee the accuracy of content and format for use of drawings for construction.
 6. The completion of the final design and construction is the responsibility of the client. The drawing shall not be used for construction unless endorsed by a competent and suitably qualified person.

revision	description	date	verified
01	DEVELOPMENT APPLICATION SCALE FOR ADDITIONAL INFORMATION	30/06/14, CK	28/11/14, CK

consultants
 Traffic
 Barry Dwyer
 9/12/2013
 b.dwyer@barrydwyer.com.au
 north point

landscape architect
 City Image
 10/02/2014
 mason@cityimage.com.au





project
 Oasis Mixed-Use
 15-23 Hely Street
 Wyong
 NSW

drawing title

drawing scale	drawn	checked	date
1:200	CW	CK	30/09/14
project #	drawing #	issue	
12411	A-101	B	

Development Application

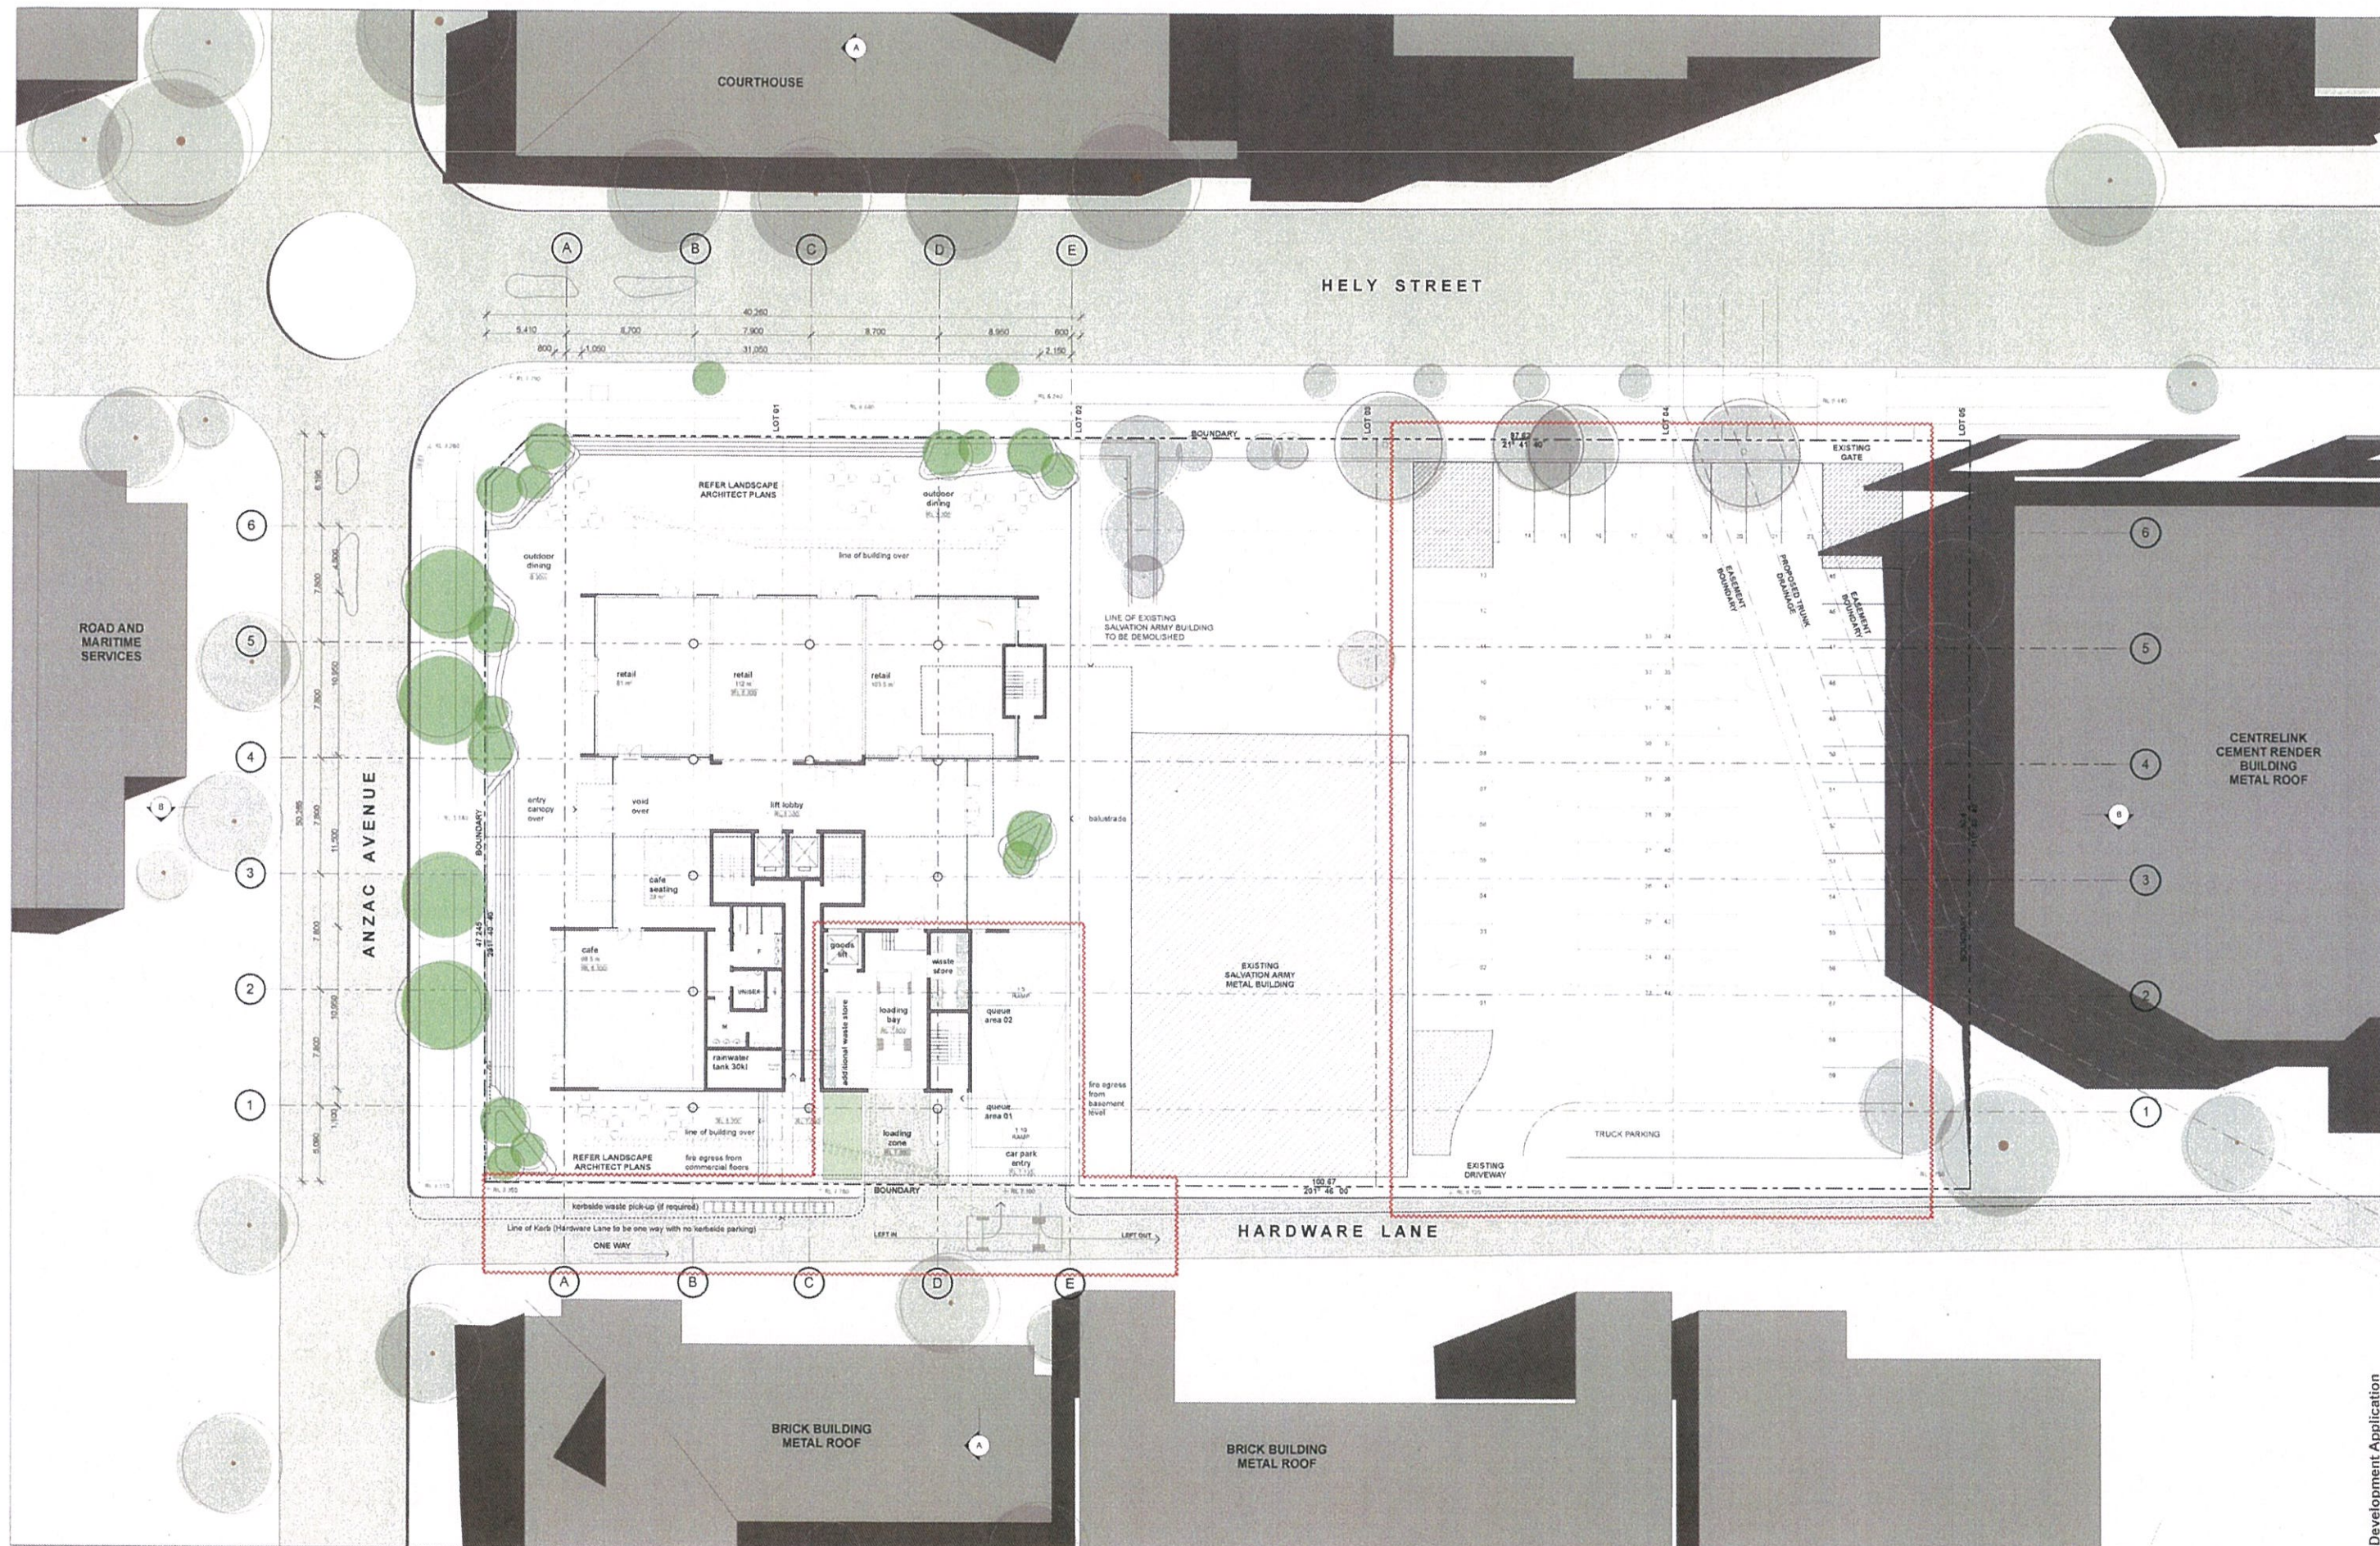

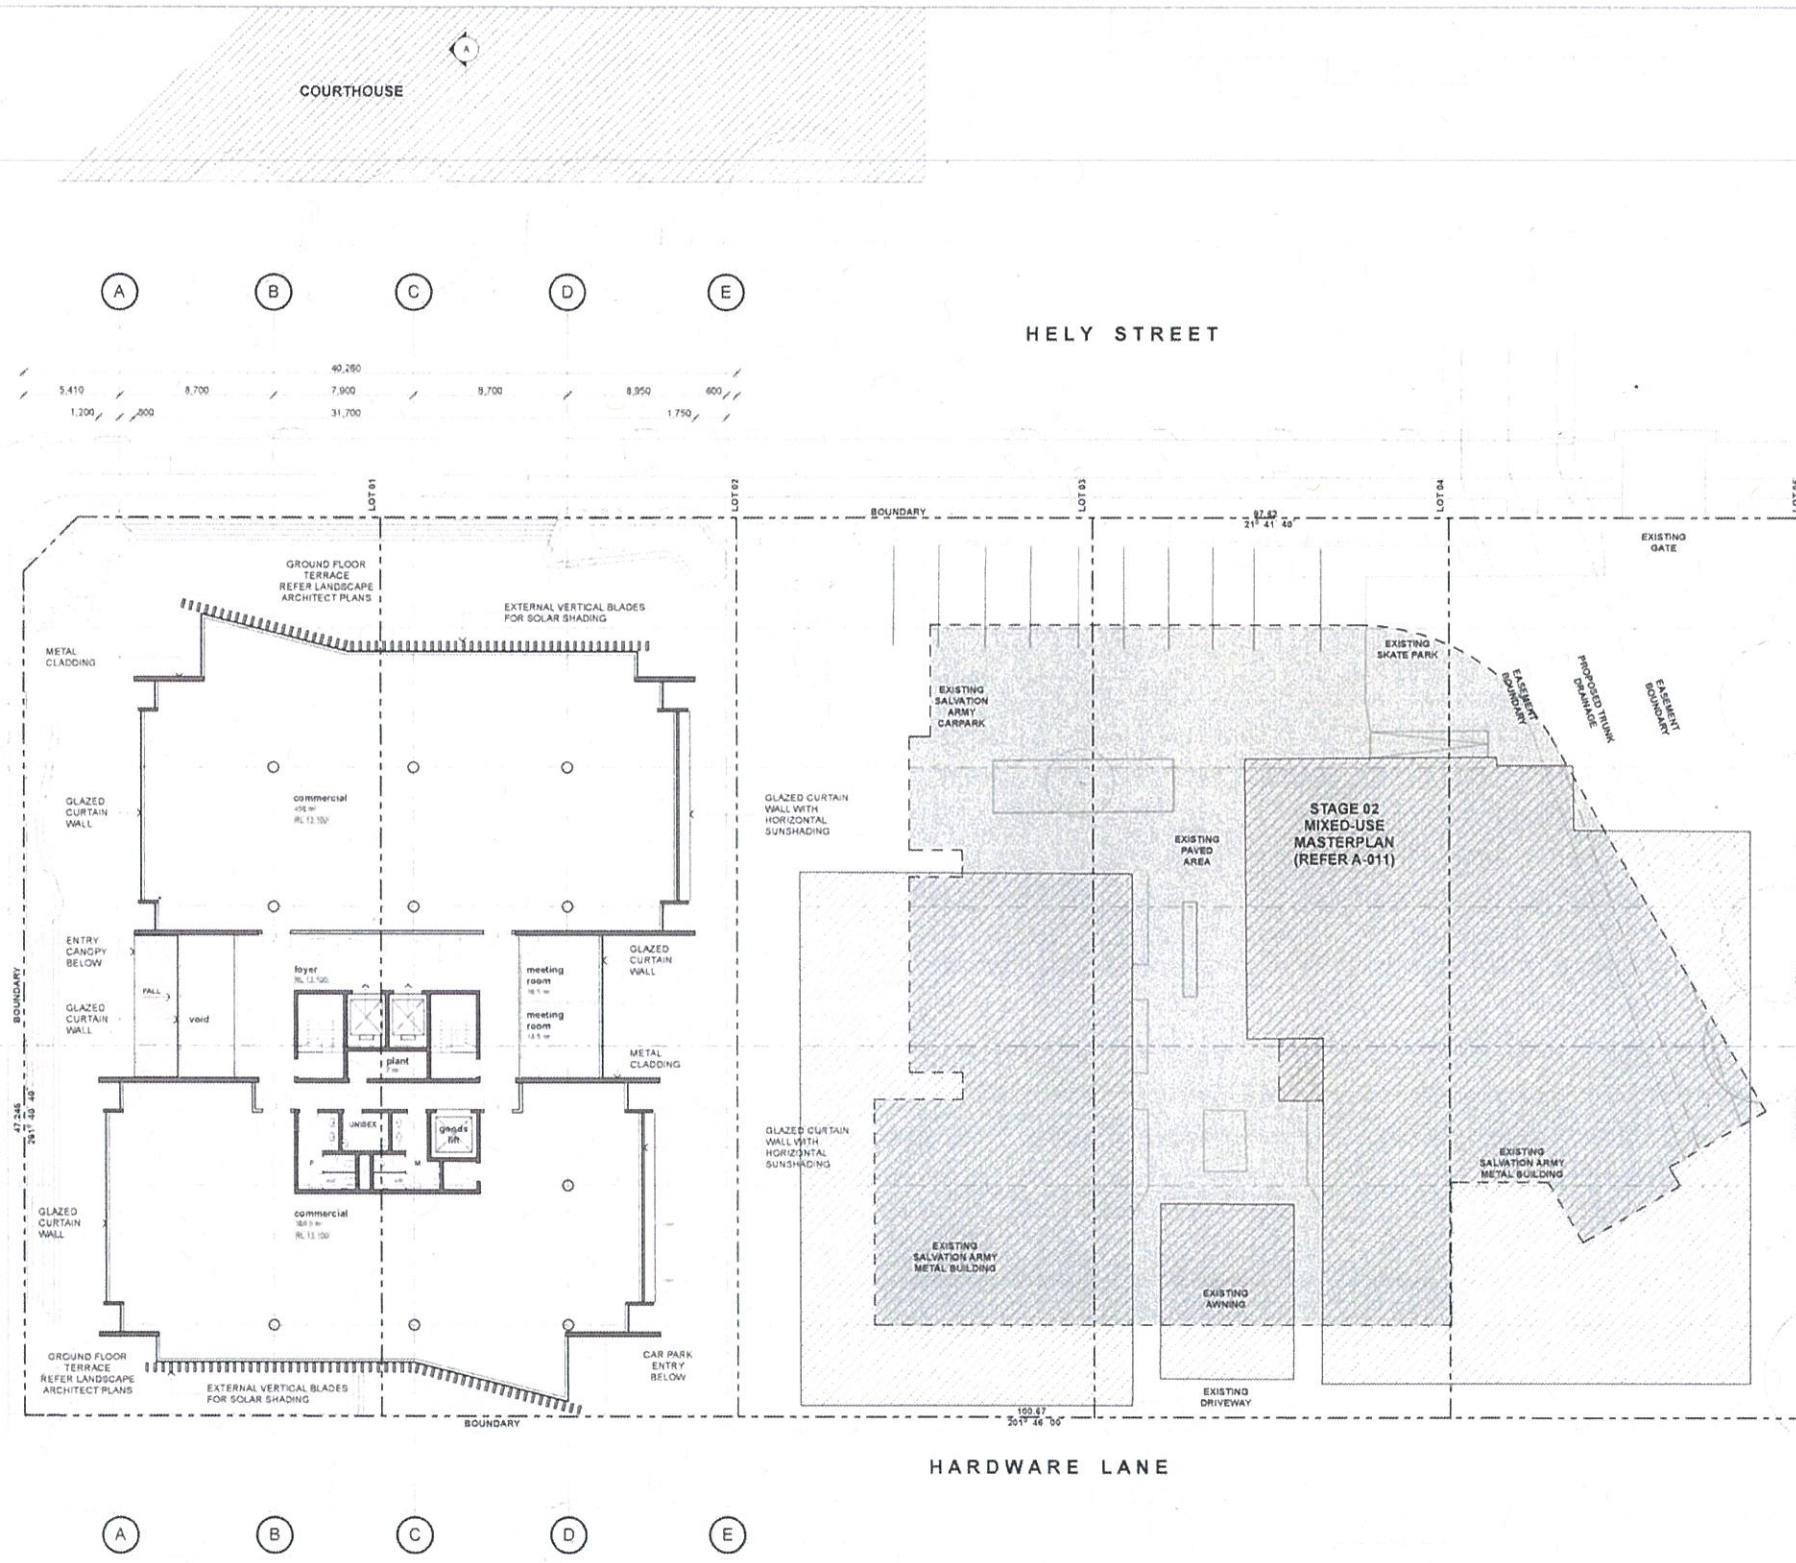

CKDS Architecture Pty Ltd
ADP 12 12 2014
Notes:
The information contained in this document is copyright and may not be used or reproduced for any other project or purpose.
Verify all dimensions and levels on site and report any discrepancies prior to the commencement of work.
Drawings are to be read in conjunction with all contract documents.

Issue	Revision	Description	Date	Verified
01	01	DEVELOPMENT APPLICATION	30/09/14	CK

Scale: 1:200
North Arrow

BRICK BUILDING
METAL ROOF

BRICK BUILDING
METAL ROOF



Project:
Oasis Mixed-Use
15-23 Hely Street
Wyong
NSW

General Arrangements Levels 01 & 02

Drawing No	Scale	Drawn	Checked	Date
1241	1:200	CW	CK	30/09/14
		Sheet No	Sheet Title	Sheet Code
		A-103	B	

Development Application

