

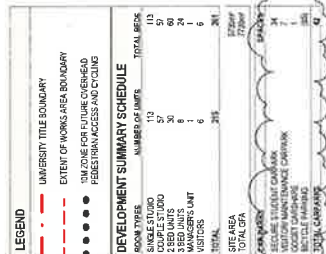


NORTHFIELDS AVENUE


[illegible]

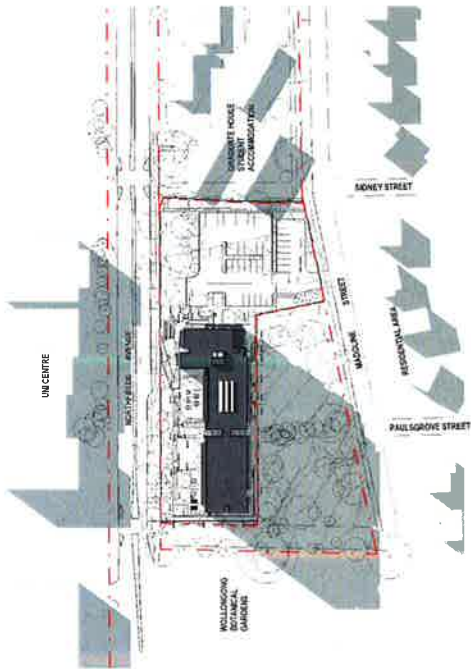


① JUNE 21 - 09:00
1:1000

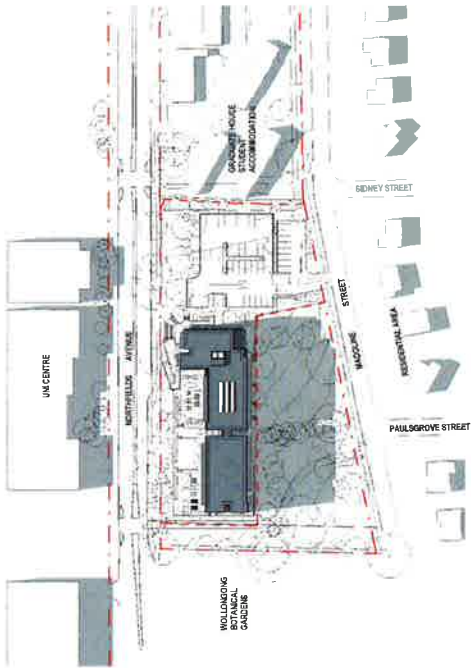


② JUNE 21 - 12:00
1:1000

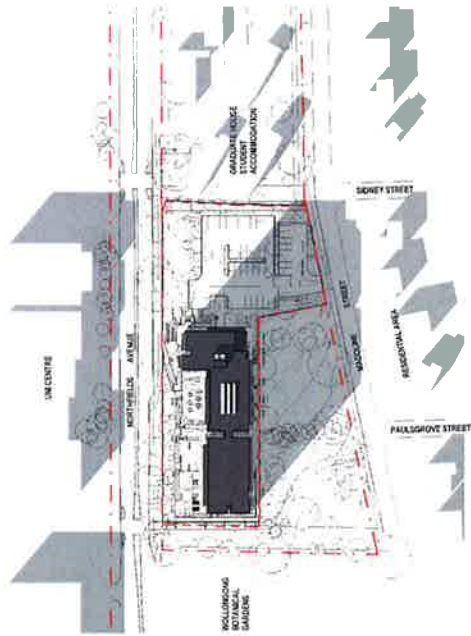


③ JUNE 21 - 15:00
1:1000

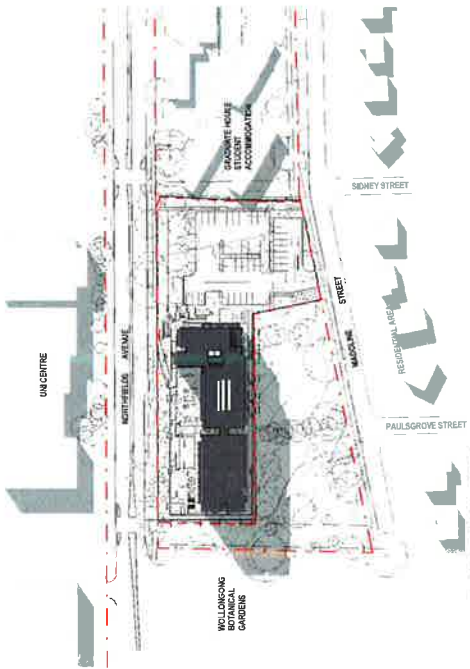

④ MARCH 21 - 09:00
1:1000

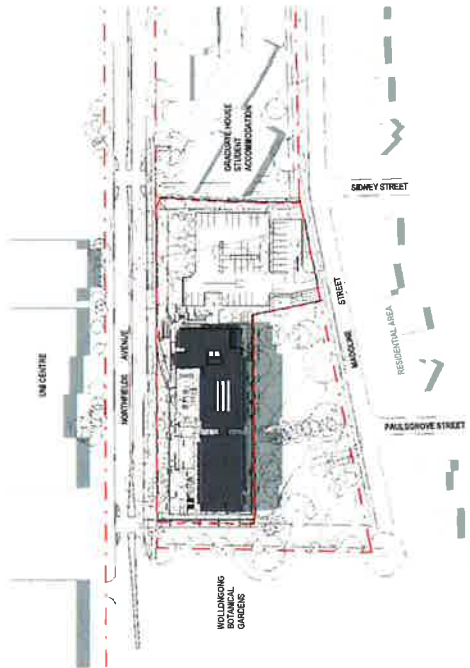

⑤ MARCH 21 - 12:00
1:1000

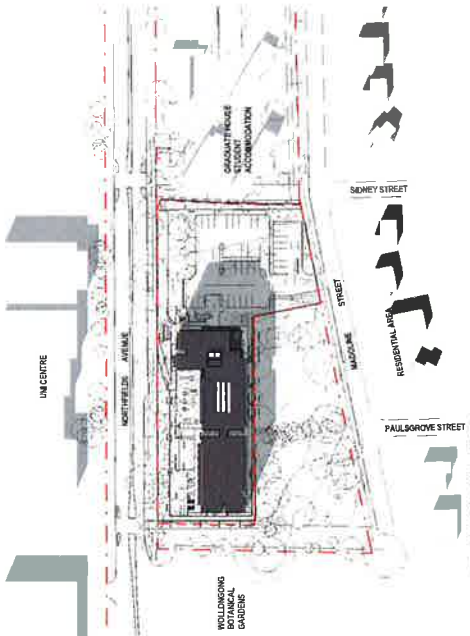


⑥ MARCH 21 - 15:00
1:1000


Project Name	Client	Project No.	Project Status
University of Wollongong Student Accommodation Project	University of Wollongong	N1110	DA
Building 120		13346	
Scale	1:1000 @ A1		
Drawn By	J. Hutchinson		
Checked By	J. Hutchinson		
Design Date	12.11.2014		

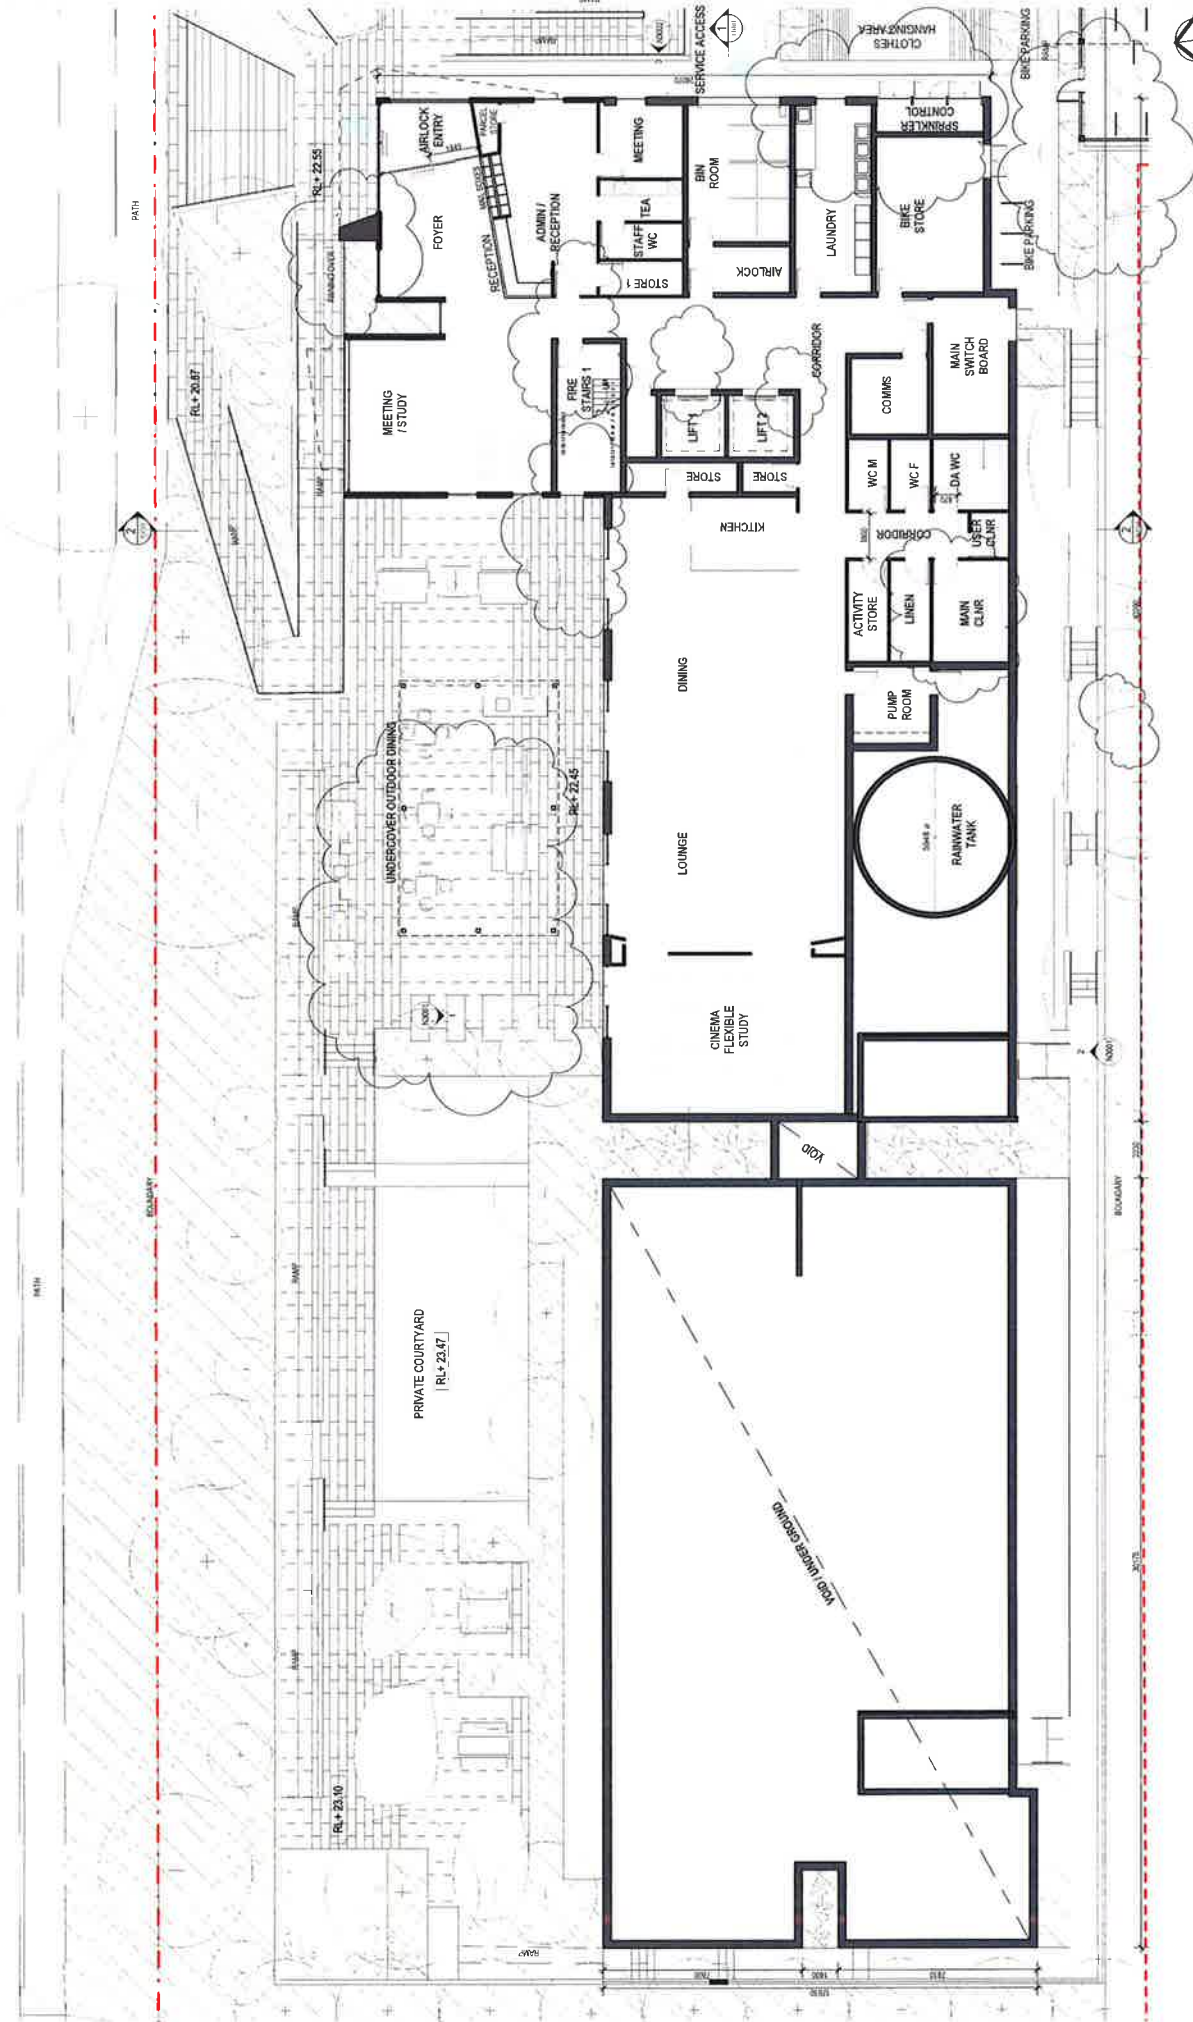

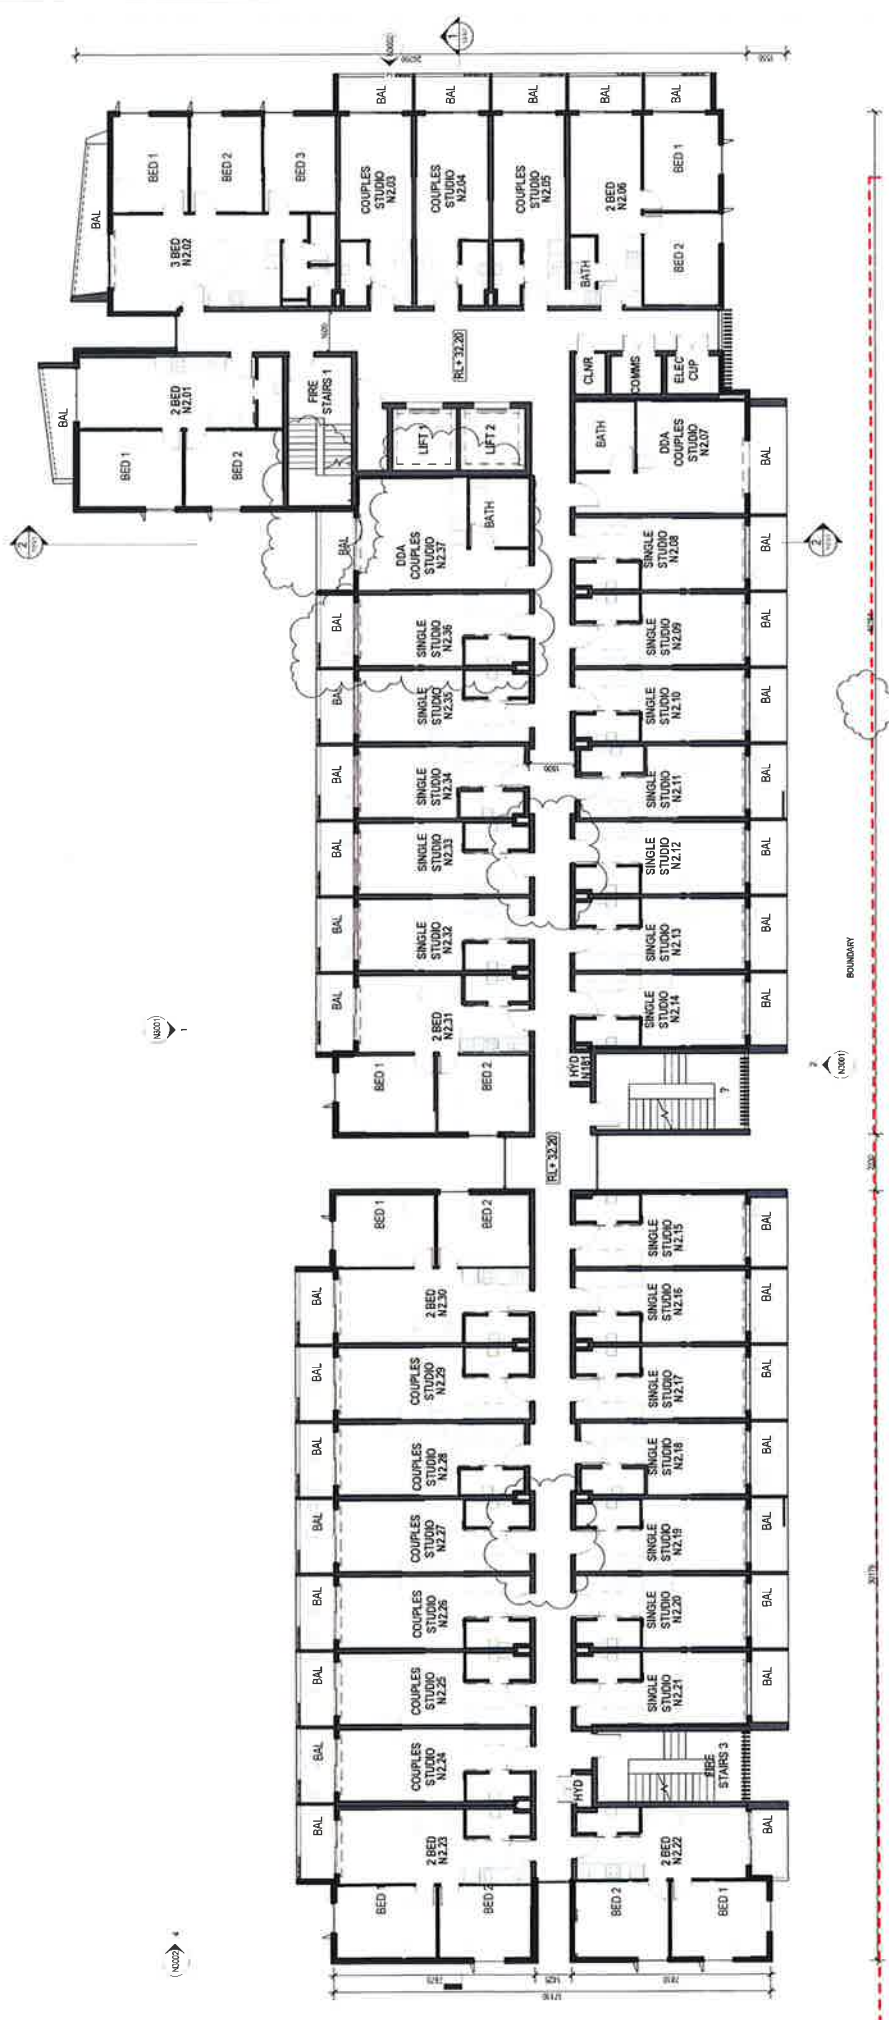

UNIVERSITY OF WOLLONGONG

Living + Learning PARTNERS

HUTCHINSON BUILDERS

Living+Learning Partners

LEVEL 2 - FLOOR PLAN

Project No: 13346
N2004

DA

Project Status: DA

Client: ST

Design Date: 10/11/2014

Design Scale: 1:100 @ A1

UNIVERSITY OF WOLLONGONG Student Accommodation Project

Development Application for Northfields

BUILDING 120

Level 2

Drawn by: JC

Checked by: JC

Quantity Checked Date: 10/11/2014

Scale: 1:100 @ A1



























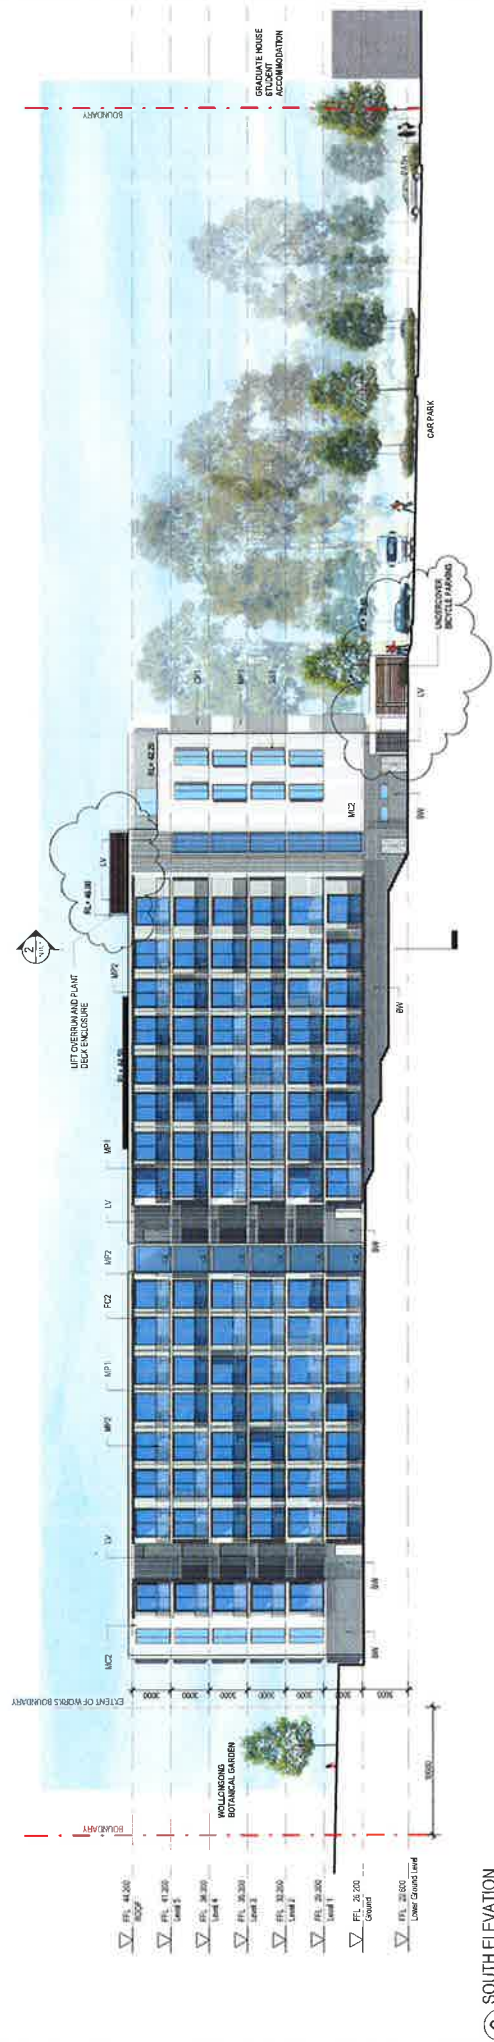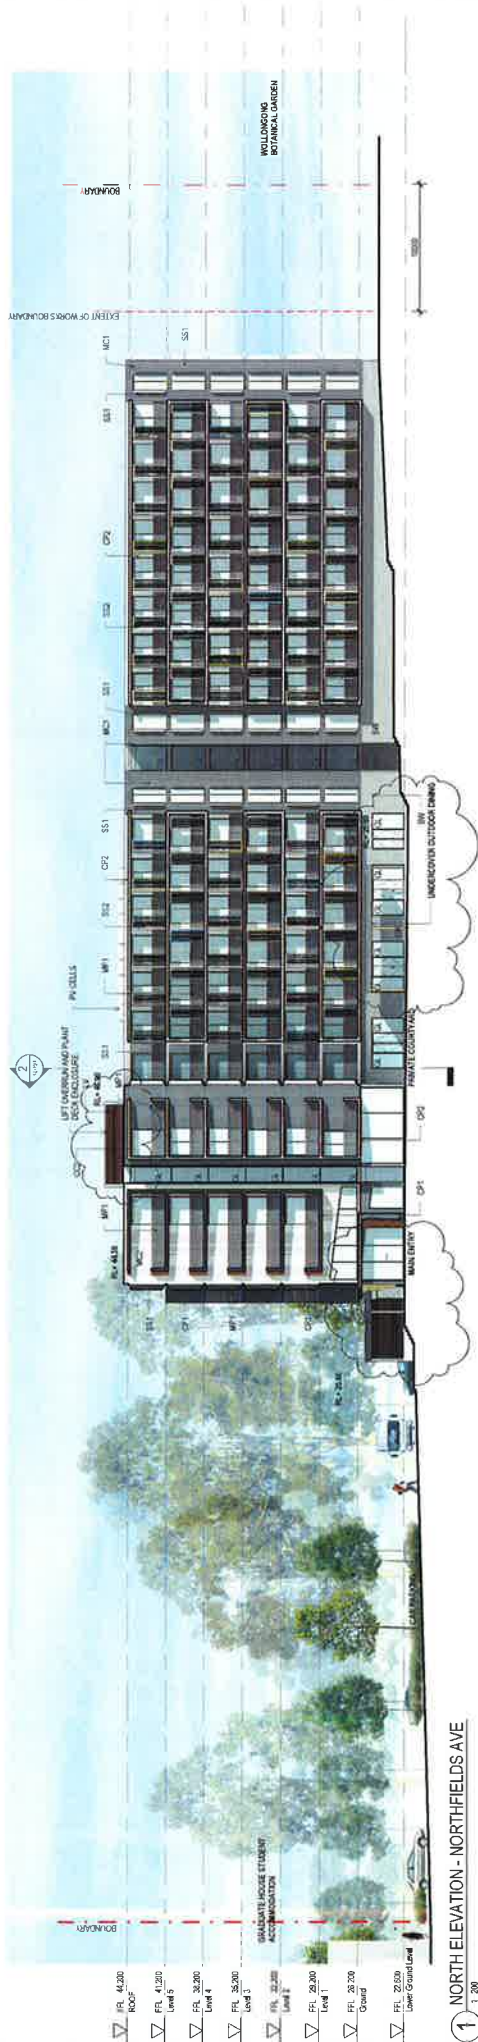

LEGEND - EXTERNAL FINISHES	
CODE	MATERIAL
BW	BLOCKWORK
CP	CONCRETE PANEL CLADDING

[illegible]

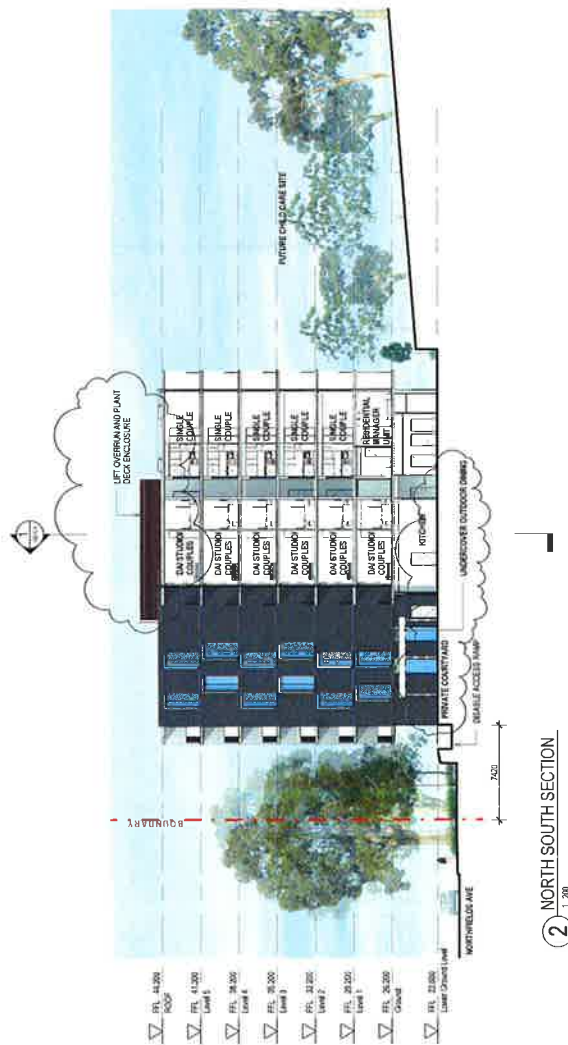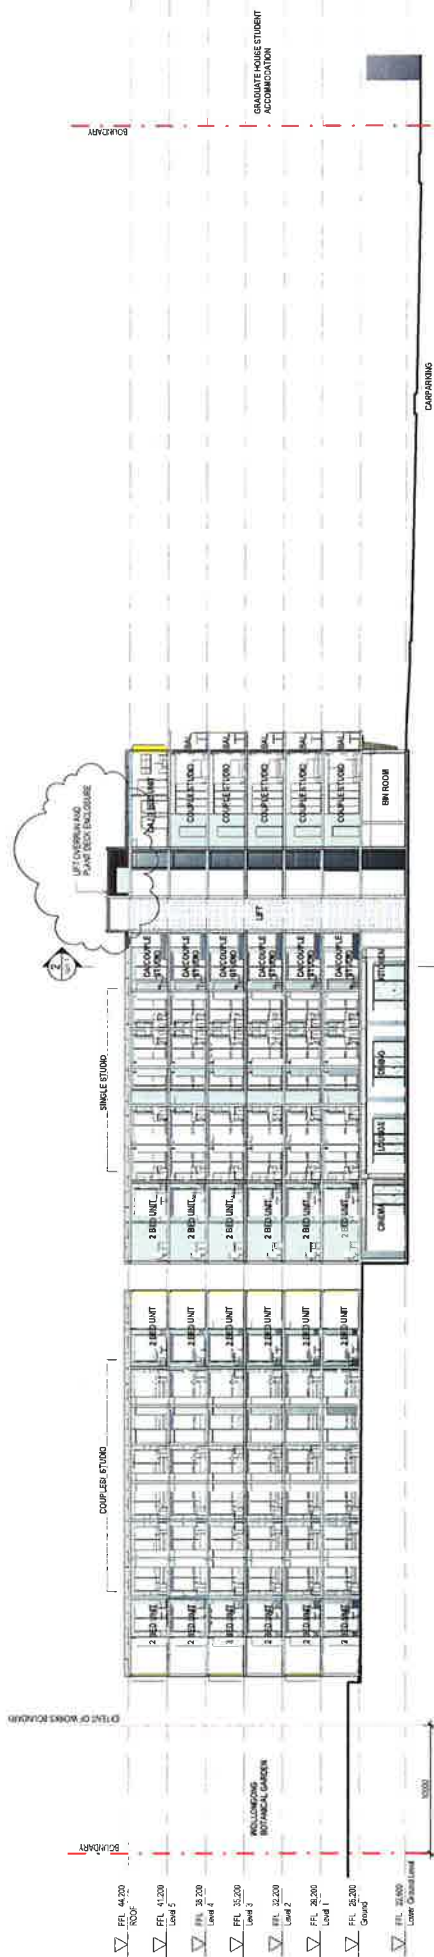

LEGEND



LINE BOUNDARY	EXISTING TREE TO BE REMOVED REFER TO AMENDMENT REPORT	NEW TREE TO BE PLANTED REFER TO AMENDMENT REPORT	PROPOSED TREE TO BE REMOVED REFER TO AMENDMENT REPORT	PROPOSED TREE TO BE PLANTED REFER TO AMENDMENT REPORT	TREE PROTECTION ZONE FOR TREE OF SIGNIFICANT INTEREST	RETAINING WALL	UNIT PAVING	CONCRETE RETAINED	SHADE STRUCTURE	DECOLOURED CRUSHED GRANITE SURFACE	EXPOSED AGGREGATE CONCRETE	LARGE TABLE SEATING	SMALL TABLE SEATING	GRASSED AREA	HEDGE PLANTING BED REFER TO PLANT SCHEDULE	INTEGRATED BBQ	ELECTRICAL, WATER AND TIMBER SCREEN	FIRE HYDRANT	CLOTHES LINE	COVERED BIKE RACK	EXISTING SPOT LIGHT RETAINED	PROPOSED NEW SPOT LIGHT	PROPOSED TOP OF WALL LEVEL	PATH LIGHTING

[illegible]

1:200 METRES

**University of Wollongong Student Accommodation
Project Development Application for Northfields
Building 120**

LANDSCAPE CONCEPT PLAN

Group CSA Pty Ltd ABN 76 013 779
Level 7, 60 William St East Sydney NSW
Australia 2011 www.grouppcsa.com
T +612 8261 4144 F +612 9332 4545
architecture interior design urban design landscape



UNIVERSITY OF
WOLLONGONG



Living+Learning
Partners

HUTCHINSON BUILDERS
Established 1912
J. Hutchinson Builders Pty Ltd

[illegible]



PLAN
NTS

PLAN
NTS

No.	Description	Date
1	Revision 1	16.03.2015
2	Revision 2	24.03.2015

University of Wollongong

Project: **LOW MASTER PLAN -
NORTHFIELDS AVE**

GRAHAM
BELL
BOWMAN
ARCHITECTS



Drawing No
933 001
Rev.2
24.03.20

Drawing PLAN & SECTION

Scale @ A3
As indicated

