



**01** PROPOSED SECTION CHARLOTTE LANE CONNECTION  
1:50

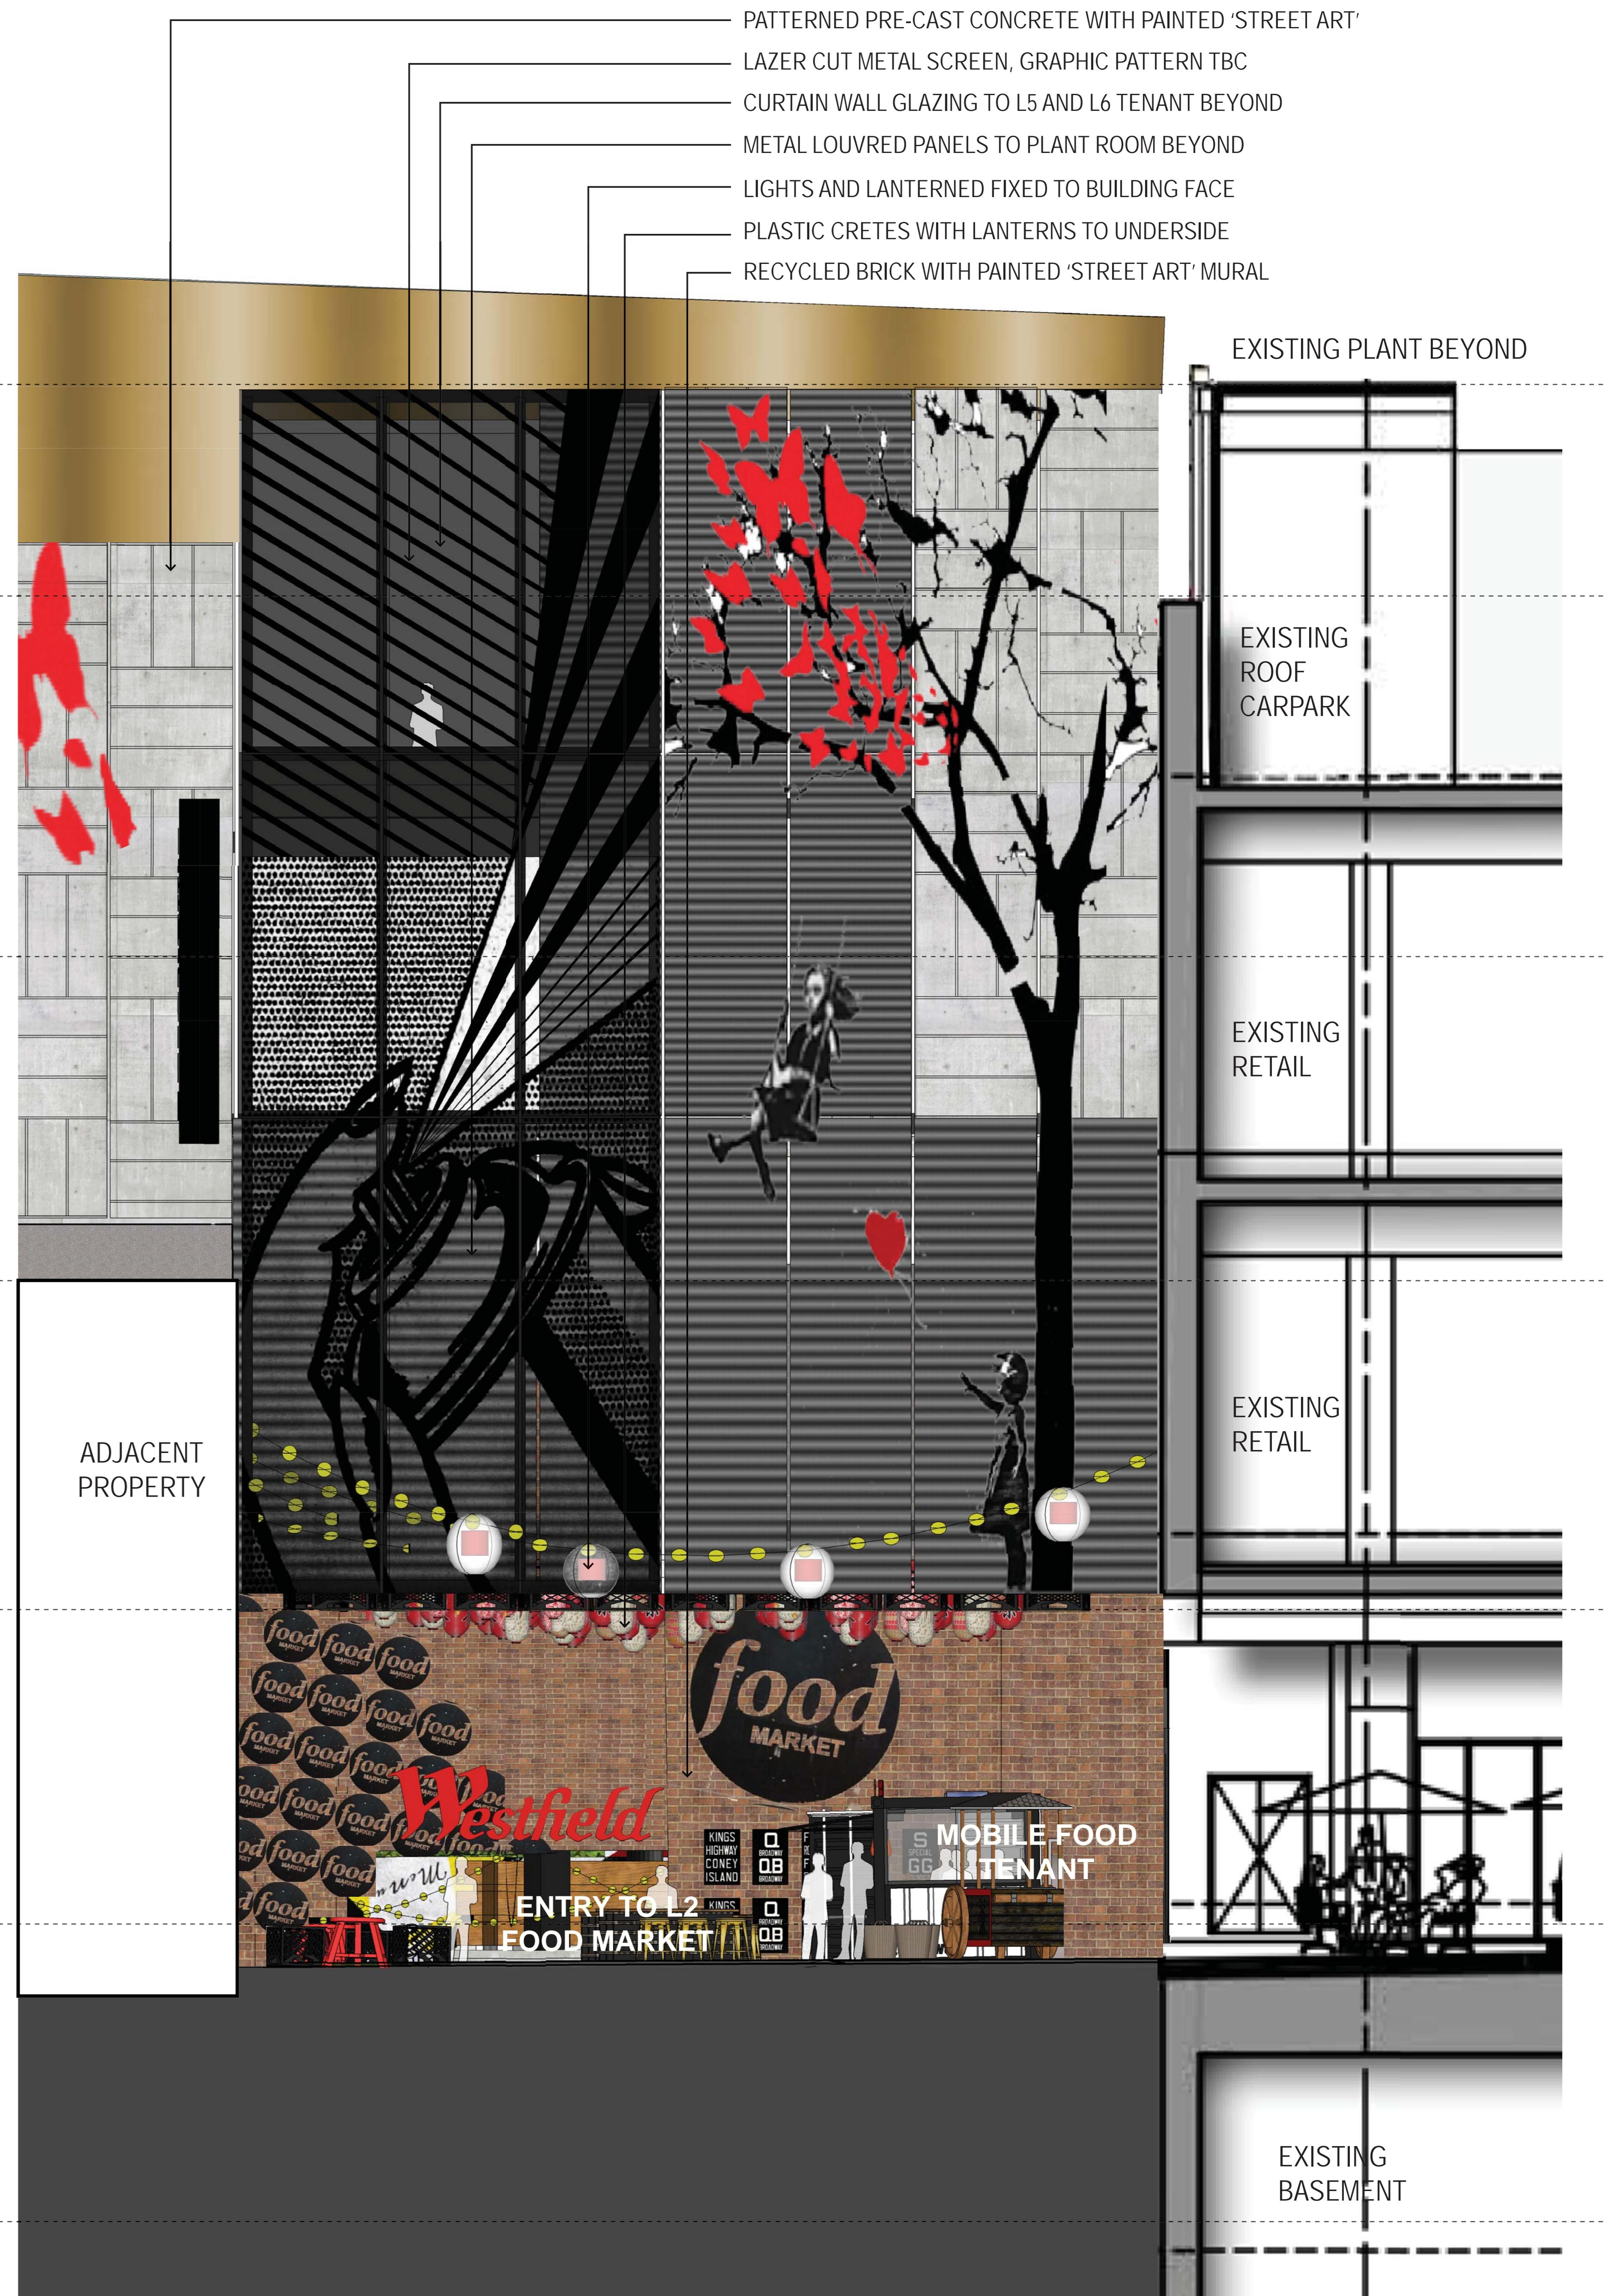

**02** PROPOSED ELEVATION - CHARLOTTE LANE  
1:50

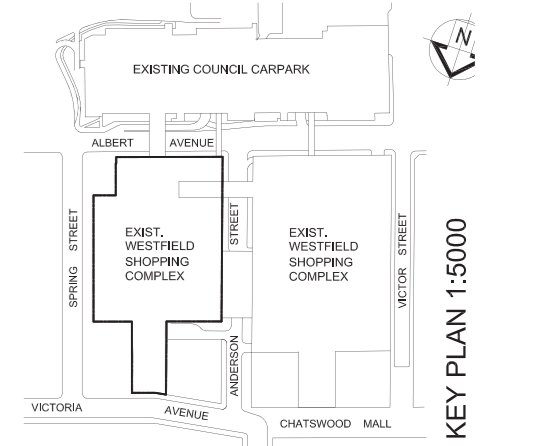

**LEGEND**

- AFFECTED TENANCIES
- EXISTING TENANT
- PROPOSED SPECIALTY
- PROPOSED MINI MAJOR
- PROPOSED RESTAURANT
- PROPOSED COMMON MALL
- PROPOSED SLAB INFILL
- PROPOSED STORAGE
- PROPOSED FORCOURT PAVING
- EXISTING KIOSK
- PROPOSED KIOSK
- PROPOSED VERTICAL TRANSPORT
- PROPOSED SKYLIGHT
- PROPOSED PLANT
- ROOF

**COMMERCIAL IN CONFIDENCE**  
THIS DRAWING IS CONCEPT DESIGN ONLY AND MAY DIFFER FROM THE FINAL DESIGN SOLUTION. ALL MATERIALS AND LAYOUTS TO BE APPROVED. ALL IMAGERY IS INDICATIVE ONLY. PERSPECTIVES ARE ARTISTIC IMPRESSIONS ONLY USED TO CONVEY THE ASPECTS OF LOOK AND FEEL OF THE PROPOSED DEVELOPMENT. INFORMATION CONTAINED IN THIS DOCUMENT IS COPYRIGHT AND MUST NOT BE USED OR REPRODUCED FOR ANY OTHER PROJECT OR PURPOSE. DO NOT SCALE FROM THIS DRAWING. ALL DIMENSIONS REMAIN PRELIMINARY AND SUBJECT TO ON SITE CONFIRMATION. THIS DRAWING IS NOT FOR CONSTRUCTION.

**CHARLOTTE LANE : DETAIL ELEVATION**  
**VICTORIA MALL PROPOSAL**  
**CHATSWOOD**  
 SCHEME 3

Scale: All 1:50  
 Project No: 2821  
 Date: MAY 2014  
 Drawing no: 02.2002  
 Revision: B

