



|        |                                                                                     |                                                     |
|--------|-------------------------------------------------------------------------------------|-----------------------------------------------------|
| BWK 1  |  | BRICKWORK 1                                         |
| BWK 2  |  | BRICKWORK 2 - PERFORATED PATTERN                    |
| R MSRY |  | COLOUR RENDERED MASONRY                             |
| TCP 1  |  | TIMBER COMPOSITE PANEL - PATTERN 1                  |
| TCP 2  |  | TIMBER COMPOSITE PANEL - PATTERN 2                  |
| TCP 3  |  | TIMBER COMPOSITE PANEL - PATTERN 3                  |
| GL     |  | CURTAIN WALL GLAZING                                |
| GL BAL |  | GLASS BALUSTRADE                                    |
| WN     |  | ALUMINIUM FRAME WINDOWS                             |
| LVR    |  | POWDER COATED ALUMINIUM LOUVRE WITH MESH INFIL.     |
| AL MES |  | ALUMINIUM SECTIONS WITH INFIL MESH TO STAIRS        |
| AL SEC |  | ALUMINIUM POWDER COATED SECTIONS ACTING AS SCREENS. |

[illegible][illegible]


Legend

Project Manager  
**SDHA**  
Suite 10.03, Level 10,  
276 Pitt Street,  
Sydney, NSW 2000

Project  
**BUPA CARE - CLEMTON PARK**  
TEDBURY STREET, CLEMTON PARK, NSW

|             |          |          |          |
|-------------|----------|----------|----------|
| Project No. | Scale@A1 | DATE     | Drawn By |
| 13219       | 1:250    | 20/01/14 | GSA      |



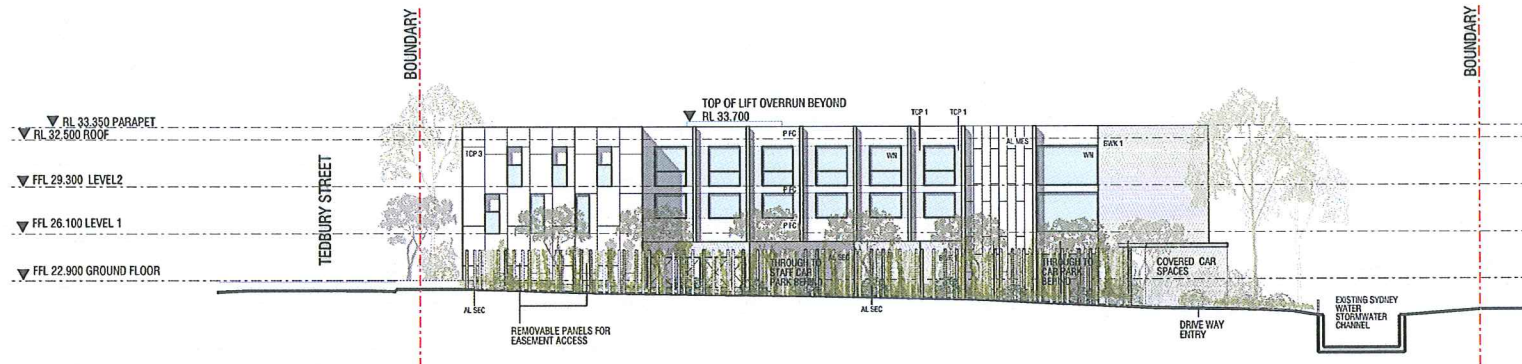

01 WEST ELEVATION  
1:250



02 EAST ELEVATION  
1:250

- LEGEND:
- BWK 1 BRICKWORK 1
  - BWK 2 BRICKWORK 2 - PERFORATED PATTERN
  - R MSRY COLOUR RENDERED MASONRY
  - TCP 1 TIMBER COMPOSITE PANEL - PATTERN 1
  - TCP 2 TIMBER COMPOSITE PANEL - PATTERN 2
  - TCP 3 TIMBER COMPOSITE PANEL - PATTERN 3
  - GL CURTAIN WALL GLAZING
  - GL BAL GLASS BALUSTRADE
  - WN ALUMINIUM FRAME WINDOWS
  - LVR POWDER COATED ALUMINIUM LOUVER WITH MESH INFIL
  - AL MES ALUMINIUM SECTIONS WITH INFIL MESH TO STAIRS
  - AL SEC ALUMINIUM POWDER COATED SECTIONS ACTING AS SCREENS.

General Notes  
1. This drawing is the copyright of Group GSA Pty Ltd and may not be altered, reproduced or transmitted in any form or by any means in part or in whole without the written permission of Group GSA Pty Ltd.  
2. All levels and dimensions are to be checked and verified on site prior to the commencement of any work, making of shop drawings or fabrication of components.  
3. Do not scale drawings. Use Figured Dimensions.

| Rev. | Date     | Reason For Issue | Chk |
|------|----------|------------------|-----|
| 5    | 10/04/14 | ISSUED FOR DA    | JB  |
| 4    | 28/01/14 | ISSUED FOR DA    | SP  |
| 3    | 23/01/14 | ISSUED FOR DA    | SP  |
| 2    | 19/12/13 | PRELIMINARY DA   | SP  |
| 1    | 13/12/13 | PRELIMINARY DA   | SP  |

Key Plan

## DA ISSUE

Legend

Client  
**BUPA CARE SERVICES**  
Level 19,  
201 Kent Street,  
Sydney NSW 2000

Project Manager  
**SDHA**  
Suite 10.03, Level 10,  
276 Pitt Street,  
Sydney, NSW 2000


**GROUP GSA**  
Group GSA Pty Ltd ABN 76 002 113 779  
Level 7, 80 William St East Sydney NSW  
Australia 2011 www.groupgsa.com  
T +612 9361 4144 F +612 9332 3458  
architecture interior design urban design planning  
room architect M. Sheldon 3990


Project  
**BUPA CARE - CLEMTON PARK**  
TEDBURY STREET, CLEMTON PARK, NSW

Title  
**SHORT ELEVATIONS**

| Project No. | Scale@A1 | DATE     | Drawn By |
|-------------|----------|----------|----------|
| 13219       | 1:250    | 20/01/14 | GSA      |

| Number  | Revision |
|---------|----------|
| DA 3001 | 5        |

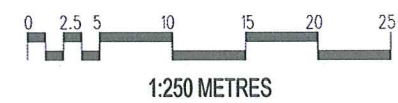

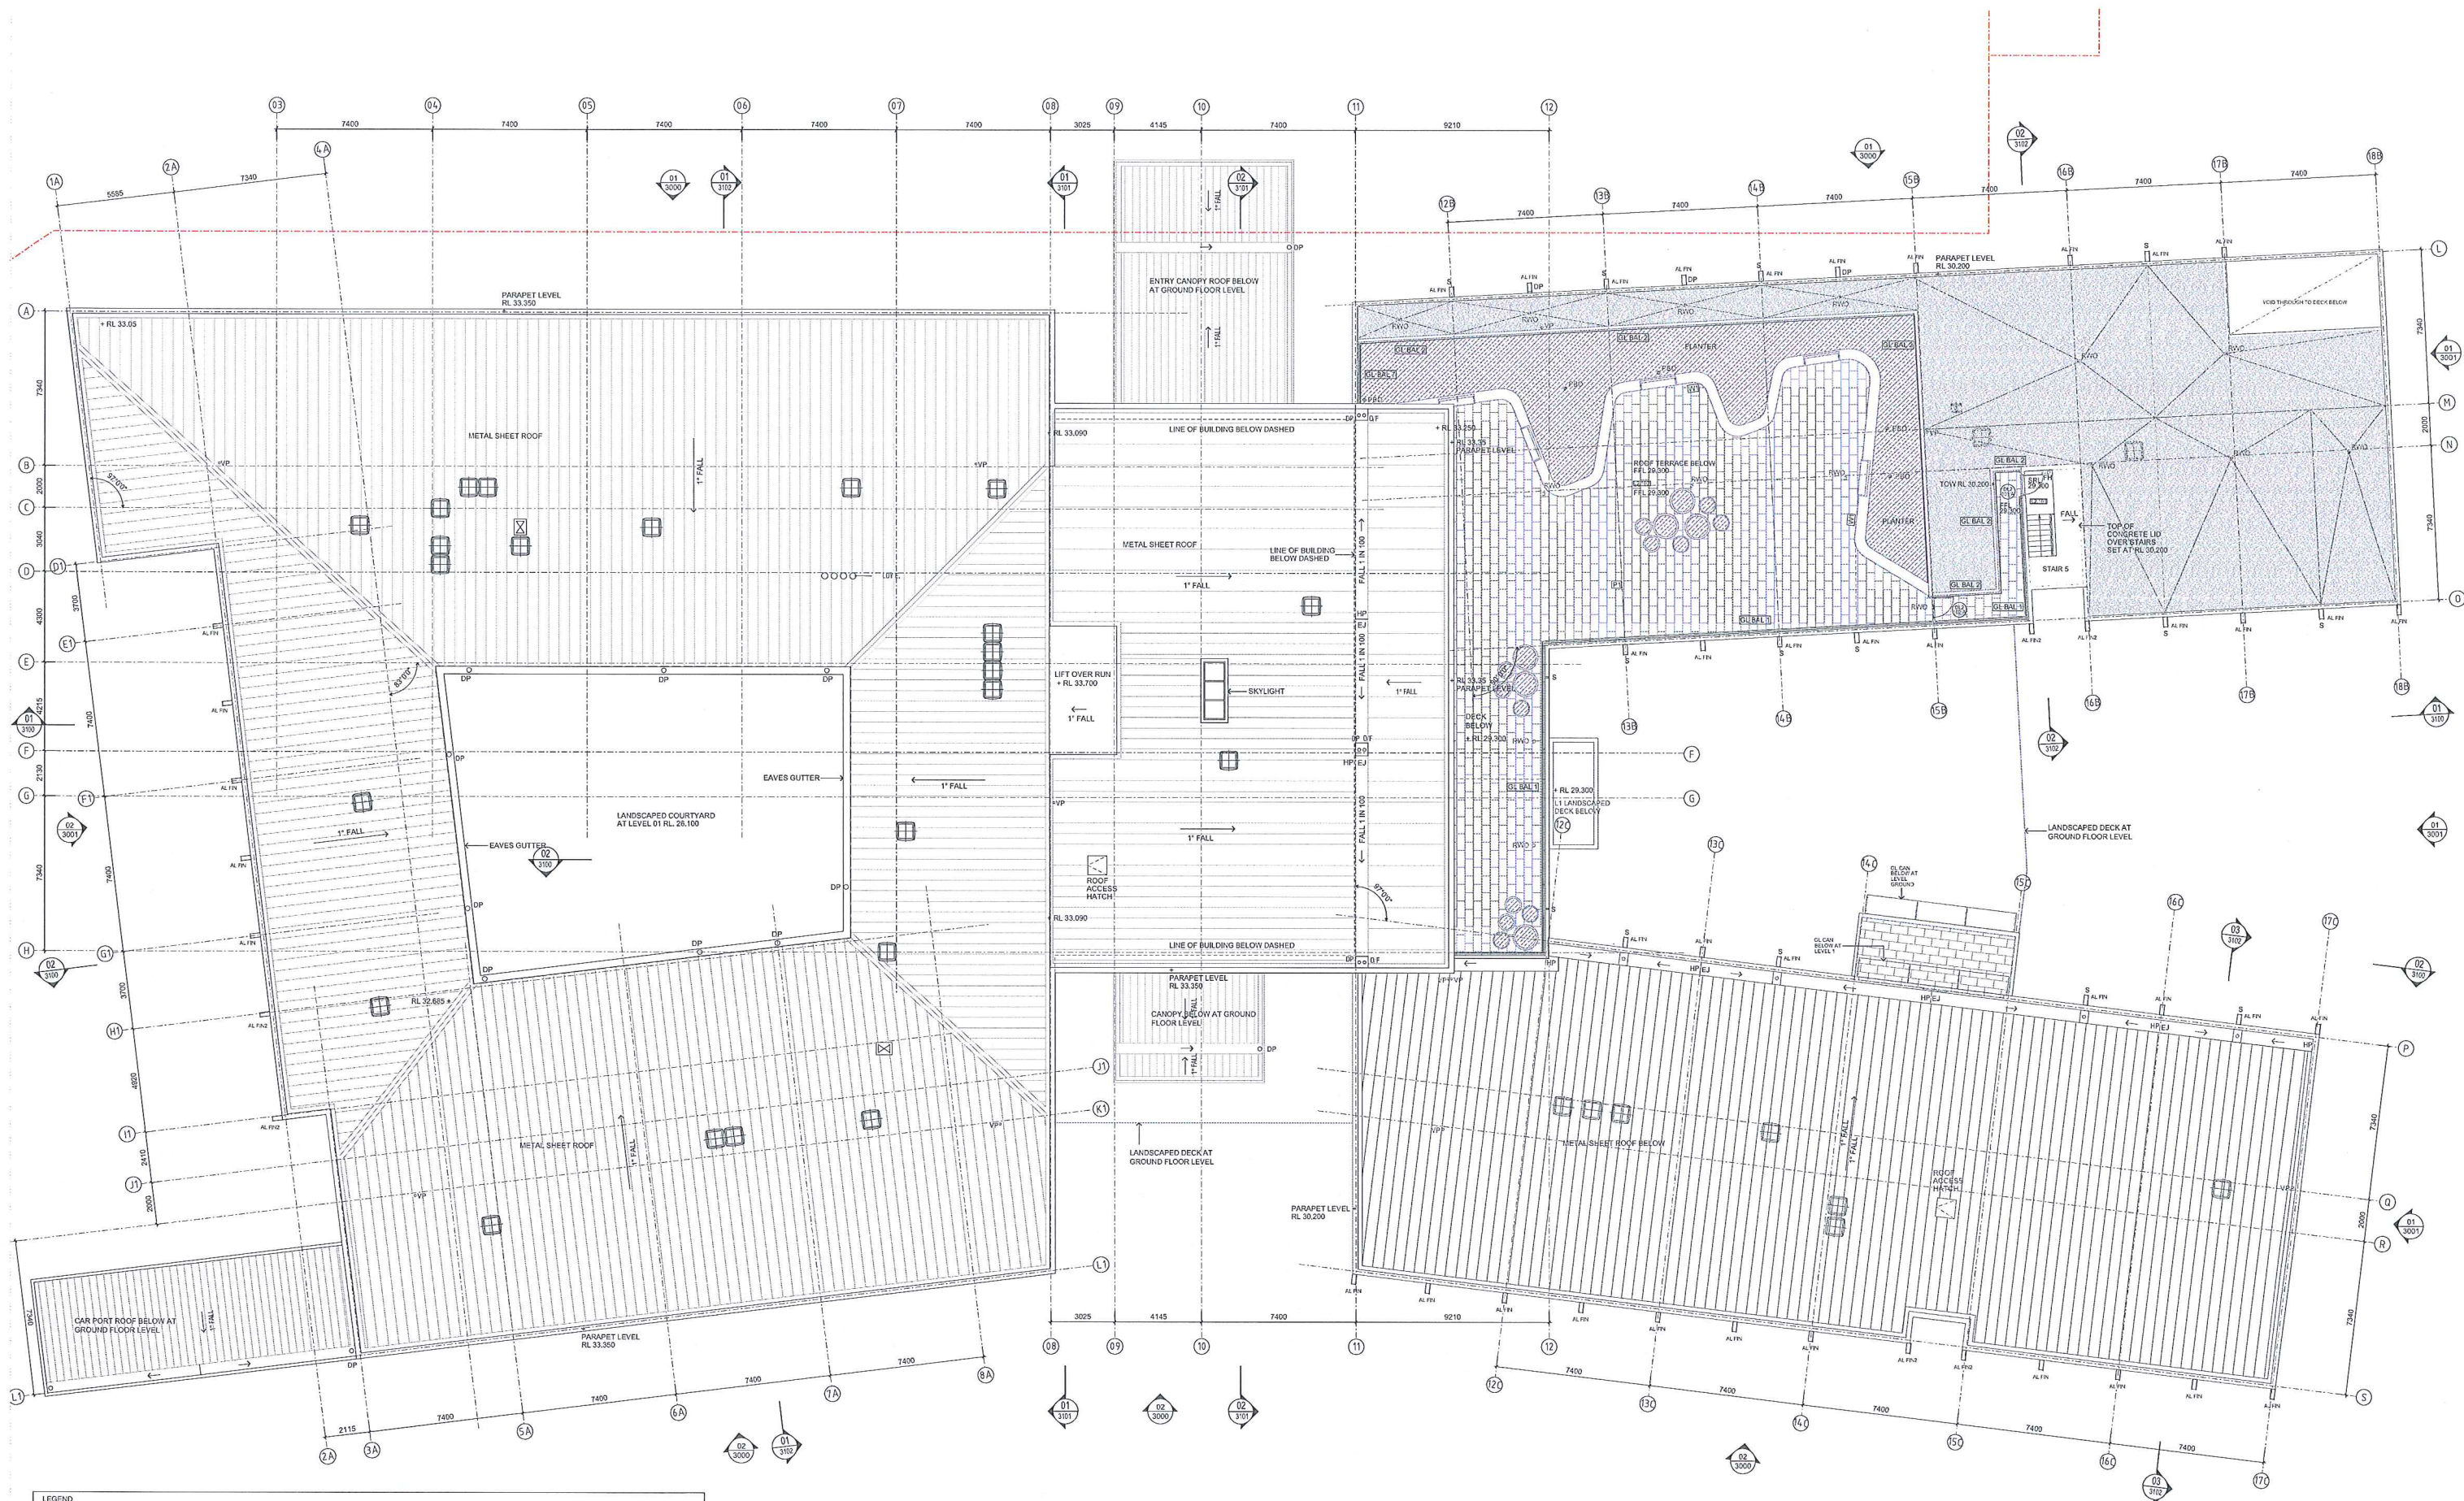

| Legend  |                                                     |
|---------|-----------------------------------------------------|
| LVR     | FIXED ALUMINIUM LOUVRE IN FRONT OF THE WINDOW       |
| LVR2    | FIXED ALUMINIUM LOUVRE TO PLANTROOM                 |
| AL SEC  | ALUMINIUM SECTIONS WITH INFILL MESH                 |
| AL MES  | ANODISED ALUMINIUM SCREEN WITH MESH INFILL          |
| AL FIN  | ANODISED ALUMINIUM FINS                             |
| AL FIN2 | ANODISED ALUMINIUM FINS NEXT TO STAIRS, FULL HEIGHT |
| GL CAN  | GLASS CANOPY                                        |
| B       | BOLLARDS                                            |
| S       | SPLITTERS                                           |
| VP      | VENT PIPES - REFER TO MECH. ENG. DRAWINGS           |

| Issue | Description      | Date     | Issue | Description    | Date     |
|-------|------------------|----------|-------|----------------|----------|
| A     | FOR COORDINATION | 28/01/14 | K     | TENDER         | 10/05/14 |
| B     | FOR COORDINATION | 31/01/14 | L     | REVISED TENDER | 23/05/14 |
| C     | FOR COORDINATION | 21/02/14 | M     | REVISED TENDER | 01/06/14 |
| D     | FOR COORDINATION | 07/03/14 |       |                |          |
| E     | FOR COORDINATION | 17/03/14 |       |                |          |
| F     | FOR COORDINATION | 24/03/14 |       |                |          |
| G     | FOR COORDINATION | 31/03/14 |       |                |          |
| H     | FOR COORDINATION | 28/04/14 |       |                |          |
| I     | FOR COORDINATION | 30/04/14 |       |                |          |
| J     | PREVIEW TENDER   | 02/05/14 |       |                |          |











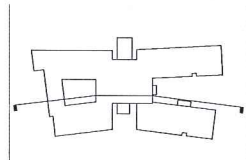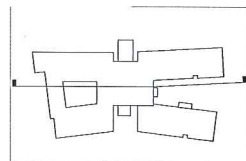

Structural Engineer

Birzulis Associates

583 Darling St. Rozelle, NSW 2059

BCA

Blackett Maguire & Goldsmith

Suite 2.01, 25-26 Mount St. Ultimo, NSW 2007

Consultant

Consultant Company

Consultant Details

Client

Bupa CARE SERVICES

Level 19, 201 Kent St.

Sydney NSW 2200



Group GSA Pty Ltd ABN 78 002 113 779

Level 7, 80 William St East Sydney NSW

Australia 2011 www.groupgsa.com

T +612 9361 4144 F +612 9332 3458

architecture interior design urban design landscapes

non architect W. Shelton 2002

Project Title



Drawing Title

SECTIONS - SHEET 1



This drawing is the copyright of Group GSA Pty Ltd and may not be altered, reproduced or transmitted in any form or by any means, part or in whole without the written permission of Group GSA Pty Ltd. All levels and dimensions are to be checked and verified by the client at the commencement of work, including shop drawings or fabrication of components. 

Plotted and checked by

|               |                                 |            |       |
|---------------|---------------------------------|------------|-------|
| Verified      | JB                              | Approved   | BG    |
| Creation Date |                                 | By         | NL    |
| File          | 3100_SECTION5 SHEET 01.dwg 2014 |            |       |
| Scale         | Job No                          | Drawing No | Issue |
| 1:100 @ A0    | 13219                           | 3100       | H     |

