

ATTACHMENT 1

150 EPPING ROAD - LANE COVE Development Application

DRAWING SCHEDULE

Row Numbers	Title
Series 500	General Analysis & Site Plans
A 500	Cover Sheet
A 501	Location Plan
A 502	Site Analysis
A 503	Footprint Comparison - Concept Approval Layout
A 510	Site - Roof Plans
A 511	Site - Typical
A 512	Site - Level 04
A 513	Site - Level 03
A 520	Site - Level 02
A 521	Site - Level 01
A 522	Site - Carpark Level 1
A 531	Site - Carpark Level 2
Series 100	Building Package A & B
A 101	Buildings A & B - Roof Plans
A 102	Buildings A 121 - 14 & Building 1 (111-1)
A 103	Buildings A 121 - 14 & Building 1 (111-1)
A 104	Buildings A & B - Typical
A 105	Buildings A & B - Level 04
A 106	Buildings A & B - Level 03
A 107	Buildings A & B - Level 02
A 108	Buildings A & B - Level 01
A 109	Buildings A & B - Level 01
A 216	

PROJECT SUMMARY

Site

Site Area - Handle	13,535
Site Area - Development Area	18,215
Total Site Area	31,750

Development Gross Floor Area

	Concept (m2)	Provided (m2)
Residential GFA	33,310	34,118
Community GFA	816	530
Childcare GFA	650	470
Retail GFA	258	192
Total	35,034	35,310

Affordable Housing

Accommodation	Provided
Studio	2
1 Bed	8
2 Bed	4
3 Bed	1
Total Number of Apartments	15

Adaptable Housing

Units of		Ratio	Required	Provided
Accommodation	Measure	Amount		
Adaptable Units	units	367	73.4 units	74 units
Accessible Parking	units	73.4	73.4 spaces	74 spaces

Vehicle Parking

Accommodation	Amount	DCP Ratio	Provided
Studio	2	0.5	2 spaces
1 Bed	91	1	91 spaces
2 Bed	210	1.5	300 spaces
3 Bed	64	2	128 spaces
Visitor	367	0.25	92 spaces
Childcare (1/4 Children)	85	0.25	15 spaces
Retail (1/40m2)	192m2	0.025	2 spaces
			638 spaces

Motorcycles + Bicycles

Accommodation	Units of Measure			Ratio	Required	Provided
	Amount	Measure				
Motorcycle Spaces	535	carspaces	0.04	21.4 spaces	22 spaces	
Bicycle Lockers	367	units	0.25	91.8 lockers	92 lockers	
Bicycle Racking	367	units	0.1	36.7 spaces	37 spaces	

SCHEDULE OF UNITS












LANE COVE
150 EPPING ROAD,
LANE COVE, NSW 2066



LANE COVE
RIVER

LEGEND

- DEVELOPMENT AREA
- PROPOSED BUILDINGS
- EXISTING TREES TO BE RETAINED. WARNING FOR DETAILS



Notes

1. All development is to be subject to a detailed landscape, drainage and erosion control study.
ACCESS



ACOUSTIC CONDITIONS

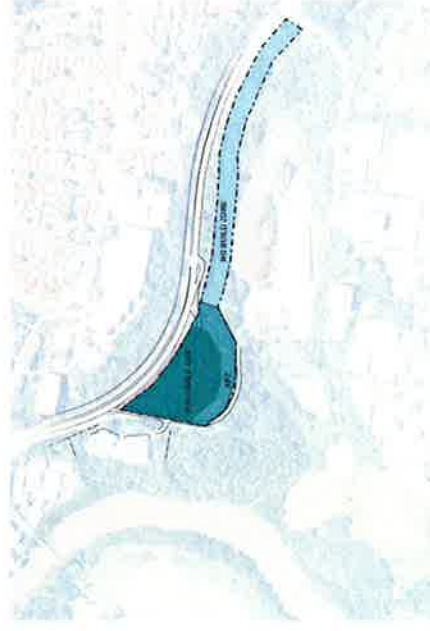

BUILDABLE AREA



BUSHFIRE



GREEN BELT



SITE CONDITIONS



RESIDENTIAL MIX
1B
2B
3B
STUDIO

**L5 RL. 35.10
BLD-C L5 RL. 34.60**

DA ISSUE			
DATE	DATE	DATE	DATE
15/08/2014	15/08/2014	15/08/2014	15/08/2014

SITE - TYPICAL

LANE COVE
150 EPPING ROAD,
LANE COVE, NSW 2066







KEY PLAN




PARKING SCHEDULE - L3	
Type	COUNT
Visitor Outside	5

1 Level 3
1:500


**L3 RL. 28.50
BLD-C L3 RL. 28.40**



1000

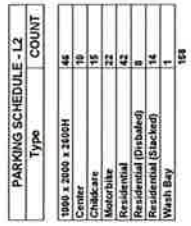

1B 2B 3B STI

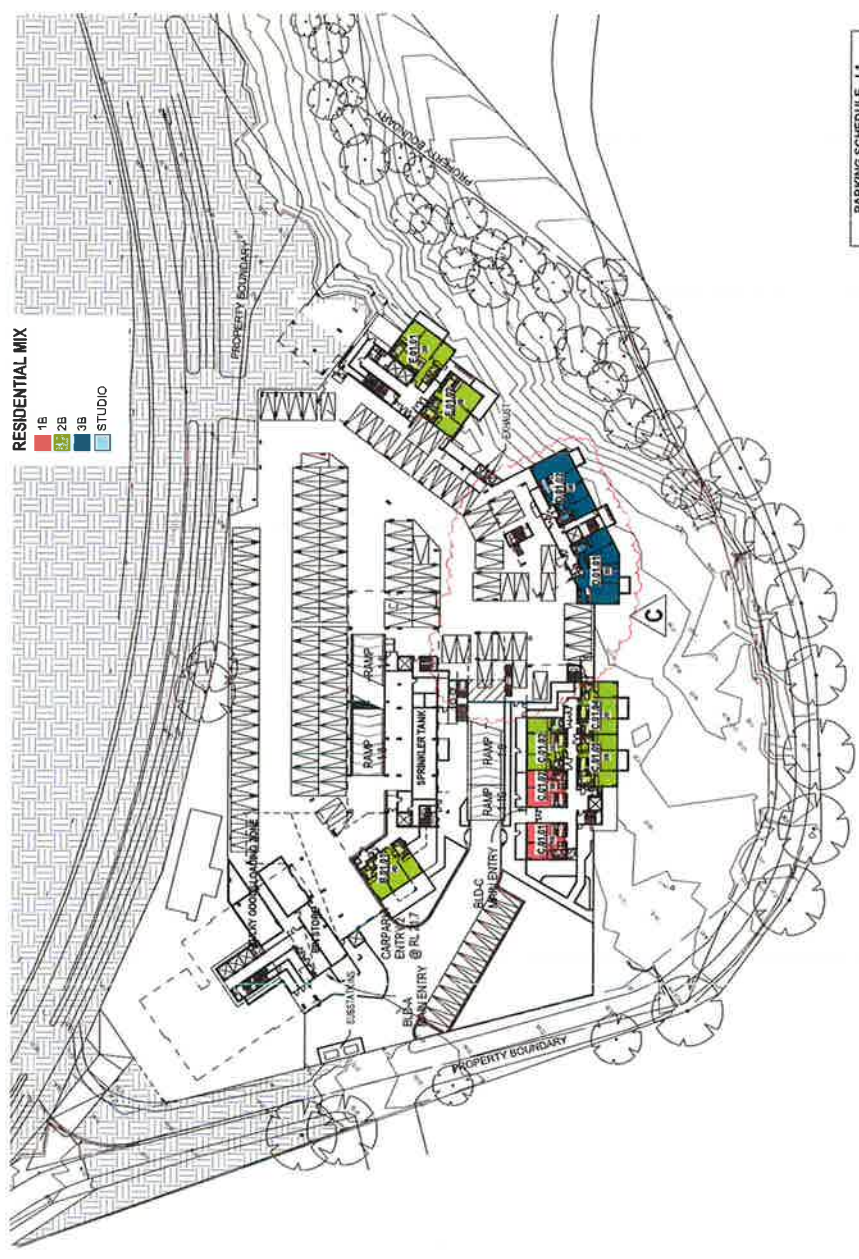

RESIDENTIAL MIX

- 1B
- 2B
- 3B
- STUDIO

PARKING SCHEDULE - L1	
Type	COUNT
Residential	29
Residential (Stacked)	18
Visitor	76
Visitor (Outside)	12
	135

Level 1
1:500

L1 RL. 21.80

DA ISSUE	
DATE	18/08/2014
PROJECT	706
ISSUE	1

SITE - LEVEL 1

PROJECT
LANE COVE
150 EPPING ROAD,
LANE COVE, NSW 2066








KEY PLAN

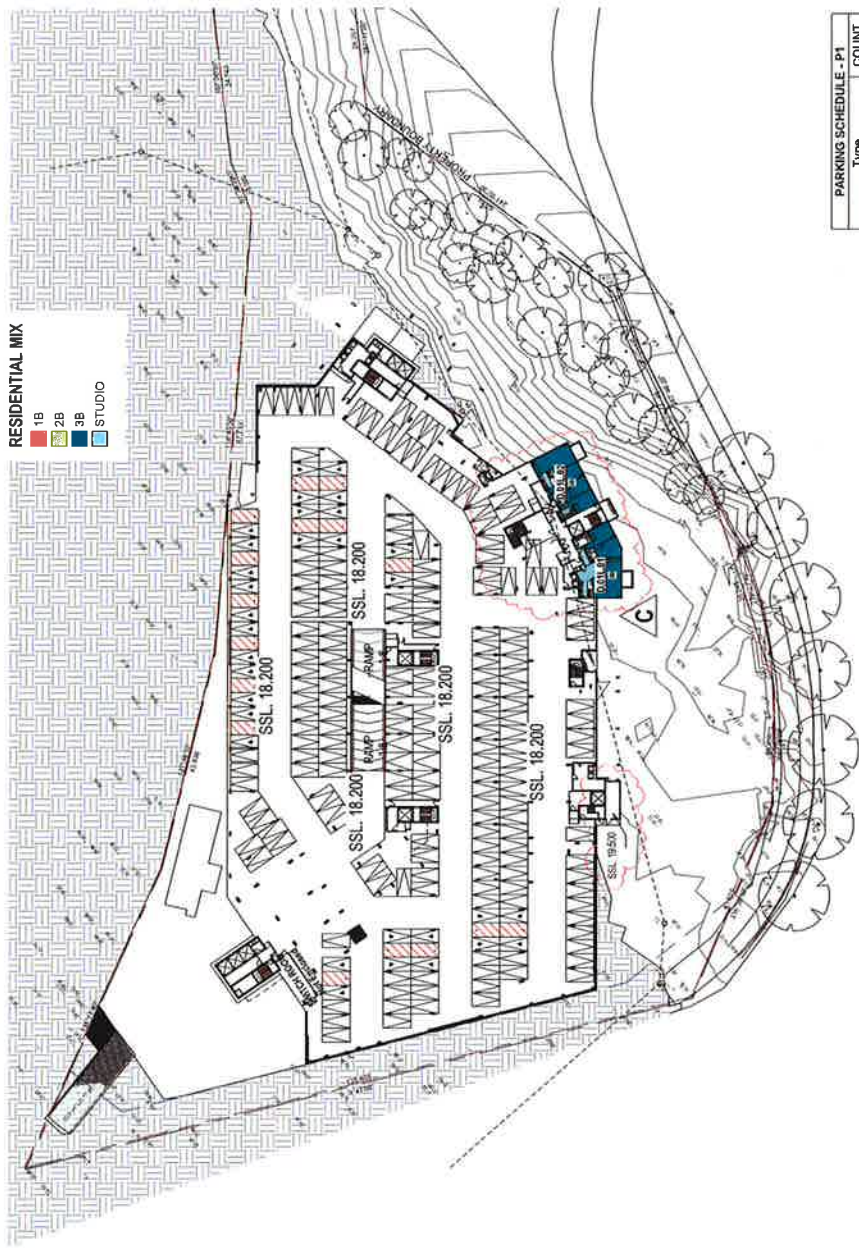

PARKING SCHEDULE - P1	
Type	COUNT
Residential	142
Residential (Disabled)	51
Residential (Stackup)	38
	231


1 PARKING LEVEL 1
1:500

P1 RL. 18.30





KEY PLAN

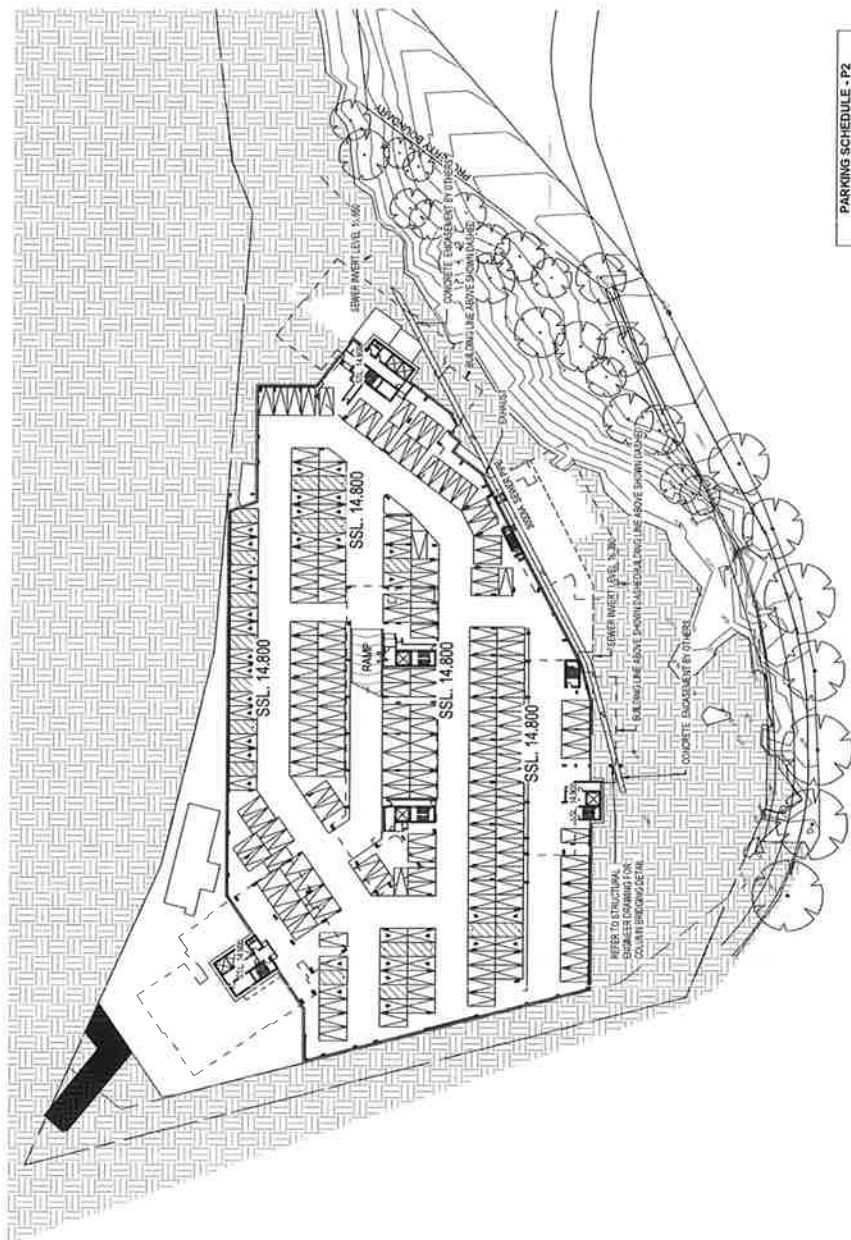

PARKING SCHEDULE - P2	

1 CARPARK LEVEL 2
1:500

P2 RL- 14.80

DA ISSUE	
ISSUE	DATE
1	20/01/2014
2	15/08/2014
3	15/08/2014
SITE - PARKING LEVEL 2

LANE COVE
150 EPPING ROAD,
LANE COVE, NSW 2066



Meriton
Builders & Developers



SCALE
1:500
1m
2m
GENERAL NOTES
NO.	REVISION	DATE	BY	CHKD.
1		20/01/2014		
2		15/08/2014		
3		15/08/2014		
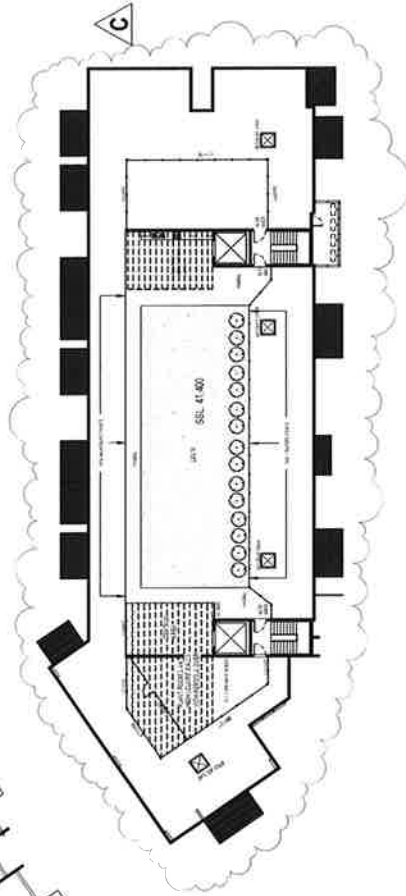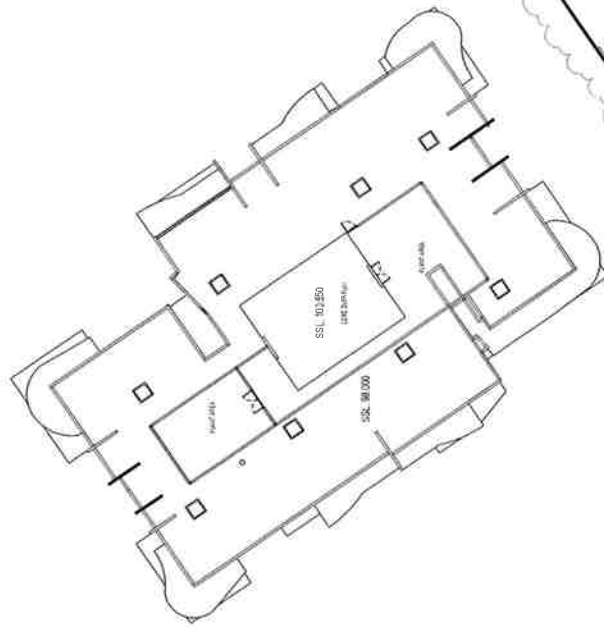

KEY PLAN



NO.	REVISION	DATE	BY	CHECKED


SCALE
 1:1000




Meriton
 Builders & Developers


PROJECT
LANE COVE
 150 EPPING ROAD,
 LANE COVE, NSW 2066

ISSUING TITLE
BLD A + B ROOF PLANS

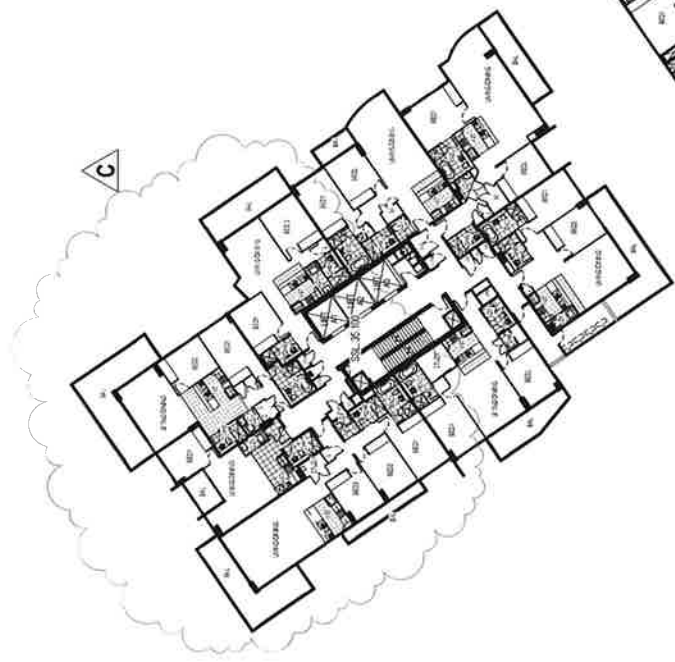

C

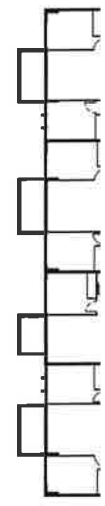

LEGEND

BAL	BALCONY	L	LINEN CUPBOARD
BED	BEDROOM	KIT	KITCHEN
SHR	BATHROOM	LB	LOBBY
CY	COURTYARD	LDY	LAUNDRY
ENS	ENSUITE	SER	SERVICE ROOM
M	MEDIA ROOM	WA	WASTE ROOM

KEY PLAN

NO.	REVISION	DATE	BY	CHKD




SCALE

1:100

0 1 2 3 4 5 6 7 8 9 10



Meriton
Builders & Developers

PROJECT
LANE COVE
150 EPPING ROAD,
LANE COVE, NSW 2066


DRAWING TITLE
BLD A + B TYPICAL PLANS





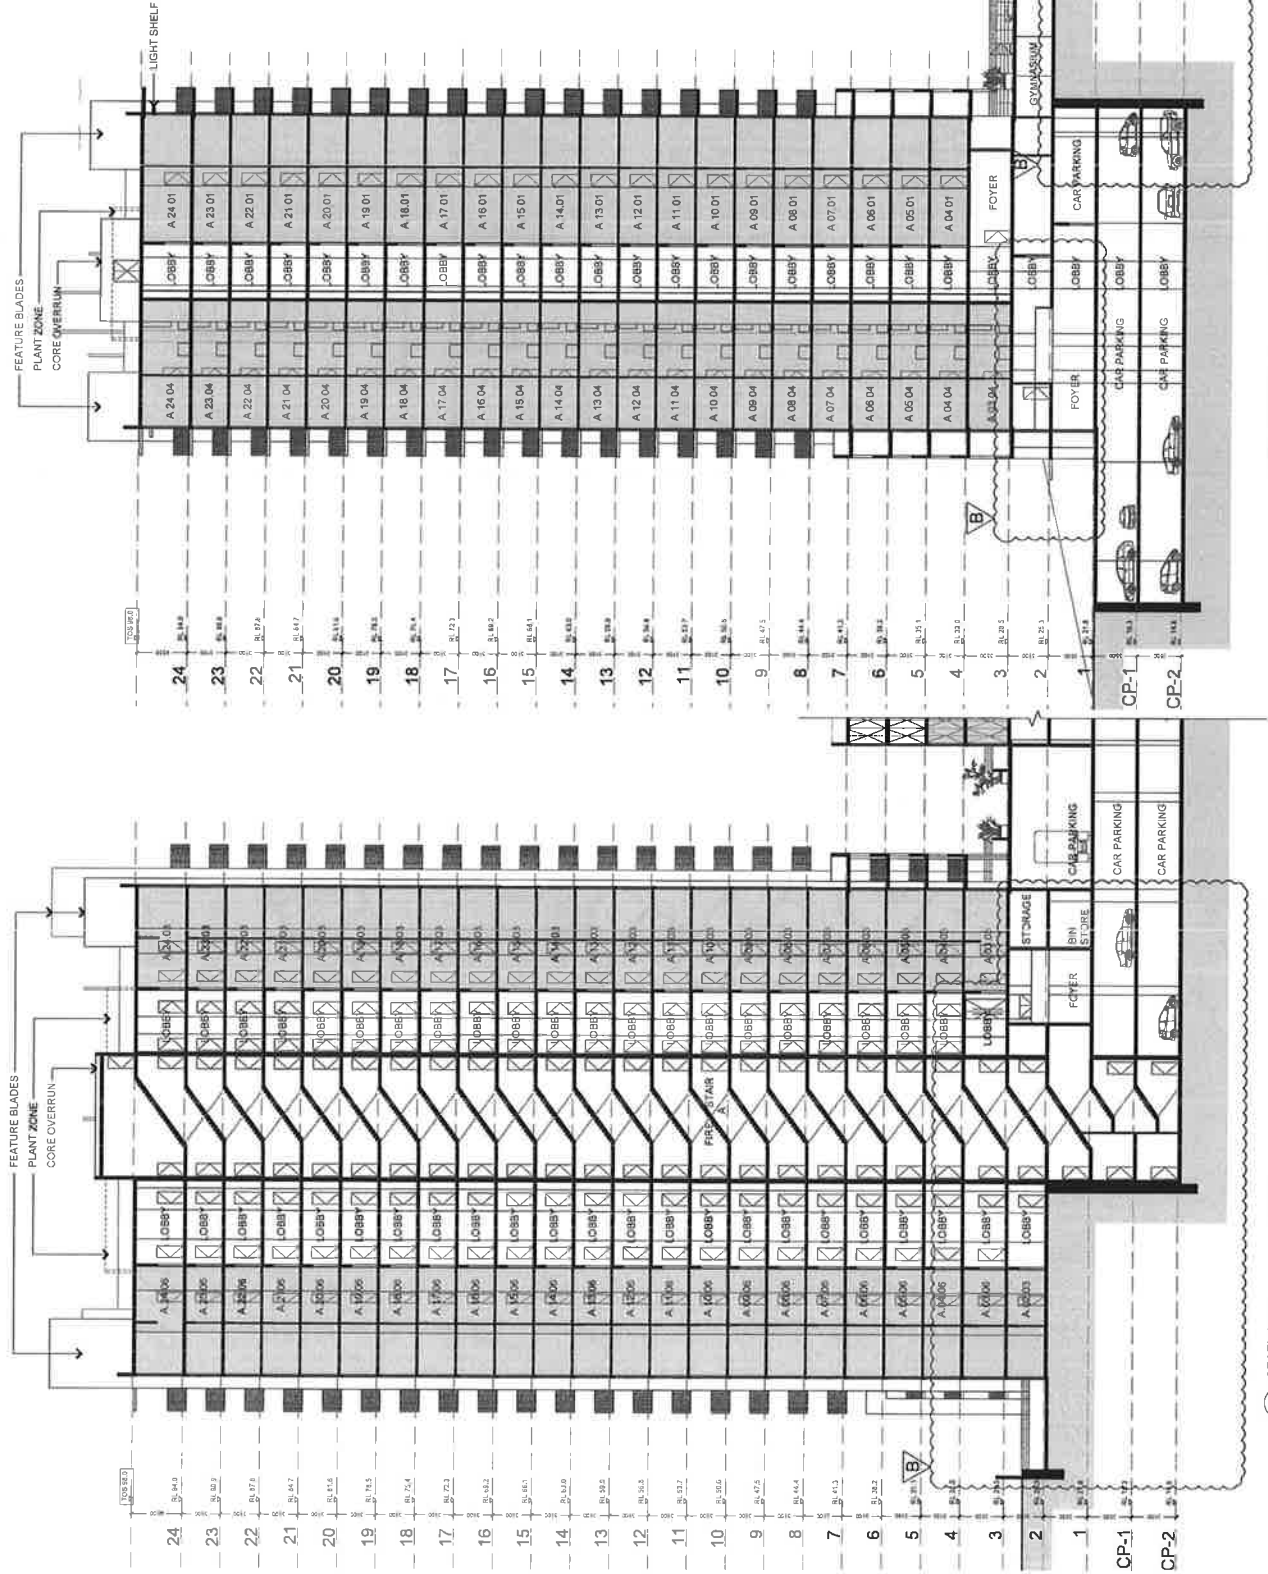


02 SECTION BB BUILDING A 1:200 @ A1

01 SECTION AA BUILDING A 1:200 @ A1





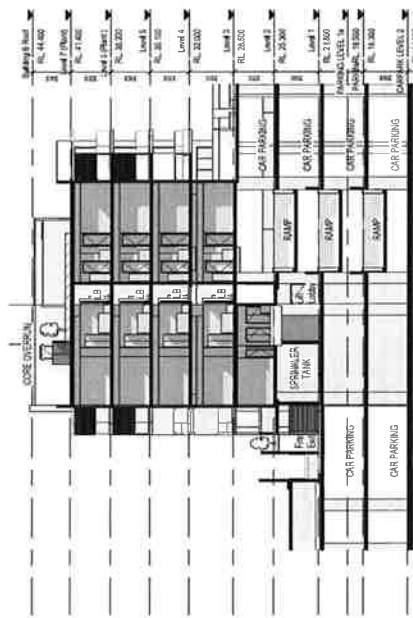

3 BUILDING B SECTION CC
1:200

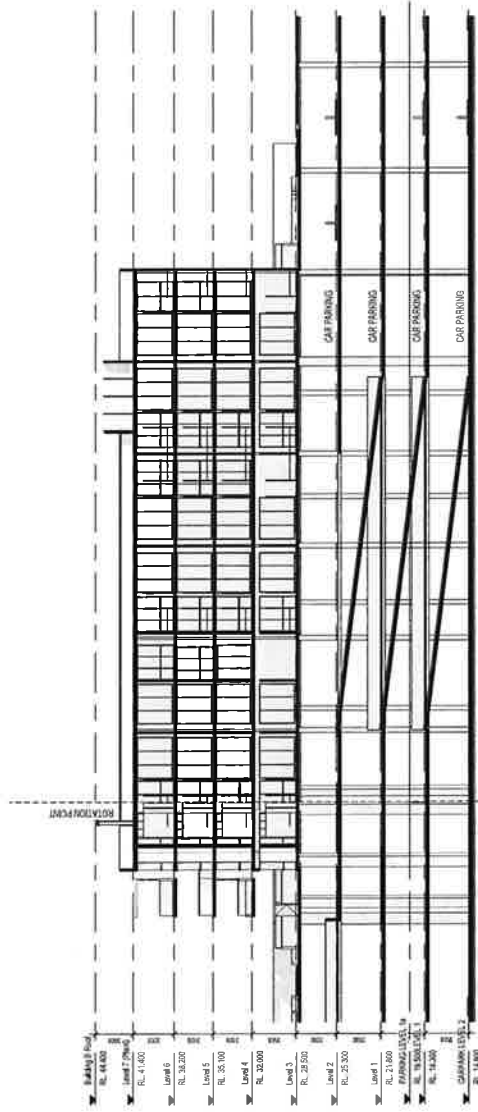

2 BUILDING B SECTION DD
1:200




KEY PLAN

CONSTRUCTION OF THE BUILDING.		DA ISSUE DATE: JUN 2014 ISSUED BY: A151 REVISION: 1.200	
PROJECT LANE COVE 150 EPPING ROAD, LANE COVE, NSW 2066		BUILDING TITLE BLD B SECTIONS C & D	



FINISHED LEGEND & MATERIAL TYPE	
STONE	
S1	STONE FACING IN SELECTED LIMESTONE
S2	EXTERNAL FACING IN SELECTED LIMESTONE
RENDER	
R1	ACRYLIC RENDER IN NATURAL WHITE
R2	ACRYLIC RENDER IN KAHULA MILK
R3	ACRYLIC RENDER IN MIDNIGHT GREY / CHAMPAGNE / ILLUME WHITE
GLAZING	
G1	CLEAR GLAZING
G2	GREY BODY TINT GLAZING
EXTRUSIONS	
M2	ALUMINIUM PROFILES EXTRUSIONS IN EVENING HAZE
	MATT POWDERCOAT FINISH
CERAMIC TILES	
B1	ALUMINIUM FRAMED CLEAR GLASS BALUSTRADE
B8	LASERCUT PERFORATED METAL BALCONY SCREEN IN WHITEPOWDERCOAT FINISH
CLADDING	
M1	CLADDING IN CREAM WHITE

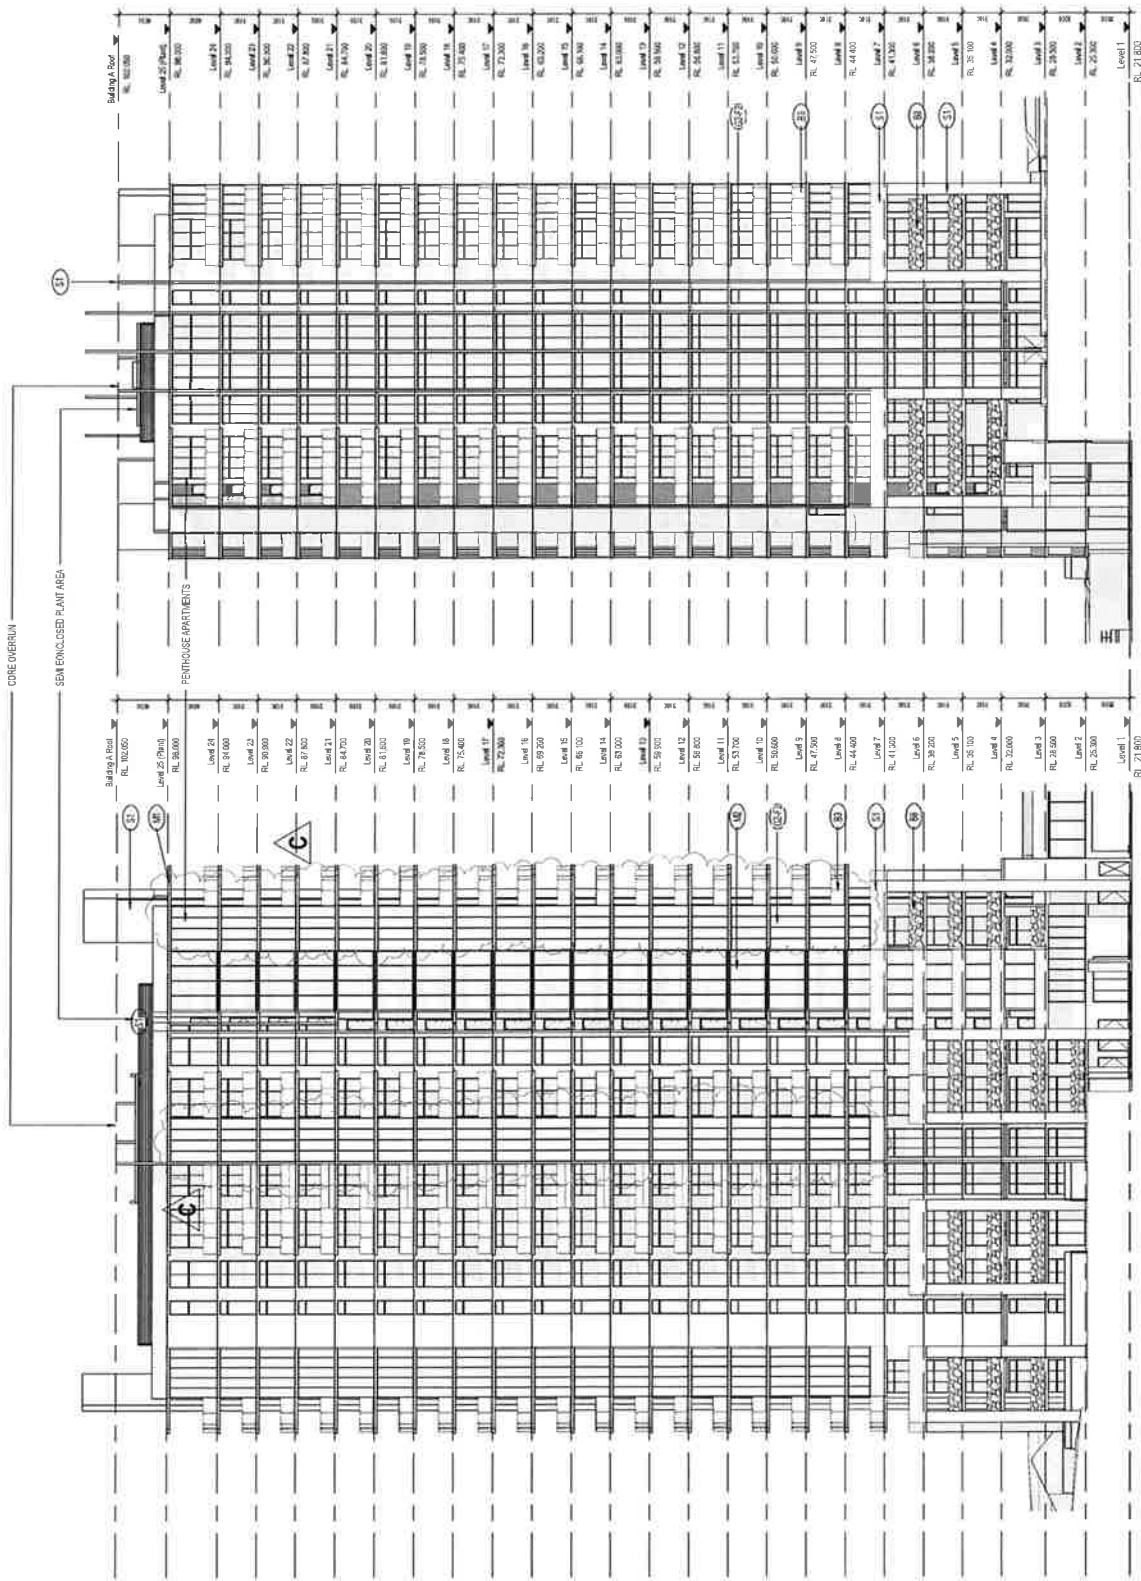

2 Building A - West Elevation
1:200

1 Building A - South Elevation
1:200

[illegible]

GENERAL NOTE

DO NOT SCALE







Merlton
Buildings & Developers

LANE COVE
150 EPPING ROAD,
LANE COVE NSW 2066


**BLD A SOUTH + WEST
ELEVATIONS**

DA ISSUE	ISSUANCE SL.		SL	
PRG. NO.	755	DATE	JULY 2014	
QUANTITY		UNITS	ALL INDICATED	A161 C
E:\New_2014\New_Clients\A161_C\A161_C_2014_07_2014				

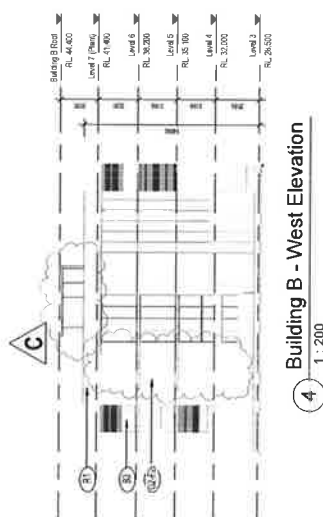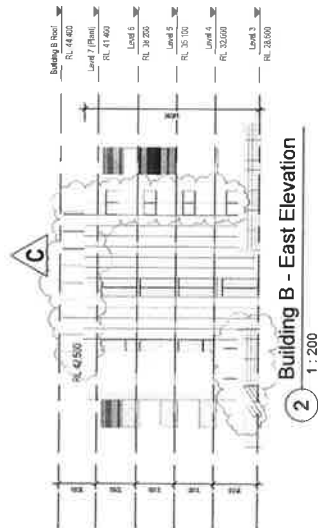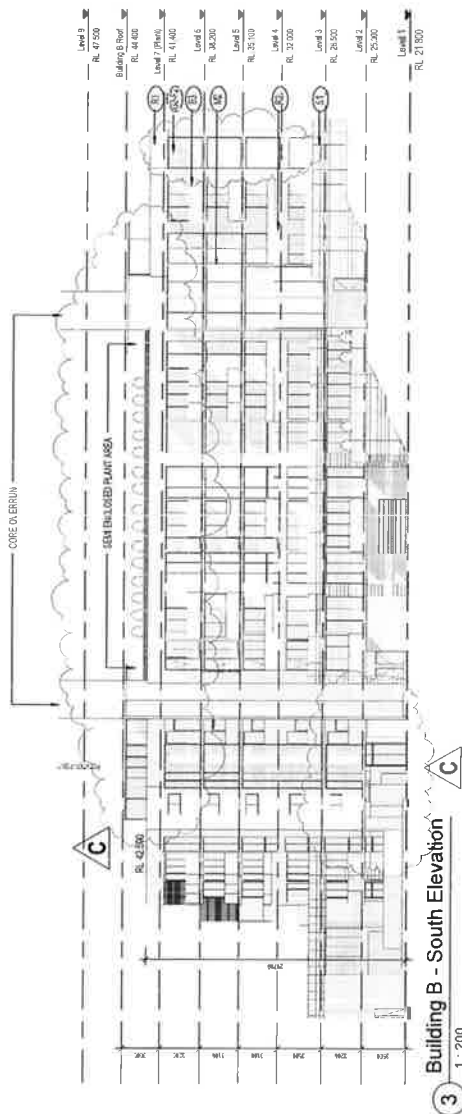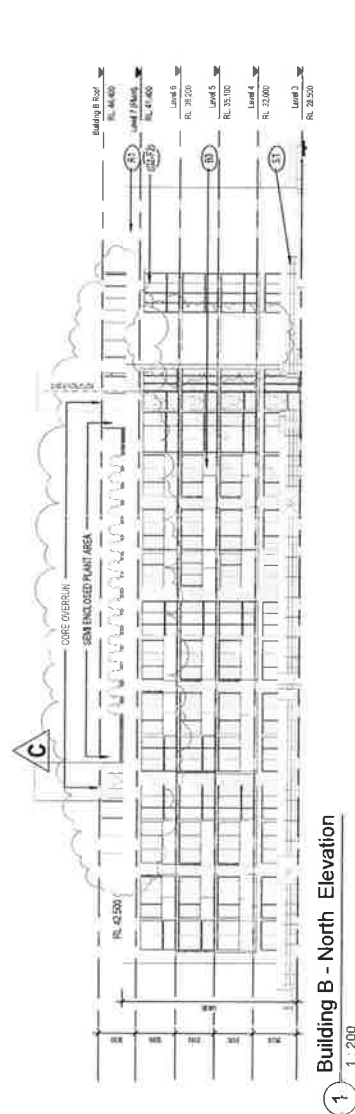


FINISHED LEGEND & MATERIAL TYPE	
STONE	
S1	STONE FACING IN SELECTED LIMESTONE
S2	EXTERNAL PAVERS IN SELECTED LIMESTONE
RENDER	
R1	ACRYLIC RENDER IN NATURAL WHITE
R2	ACRYLIC RENDER IN MEDIUM GREY / CHAMPAGNE /
R3	ILLUME WHITE
GLAZING	
G1	CLEAR GLAZING
G2	GREY BODY TINT GLAZING
EXTRUSIONS	
M2	ALUMINIUM PROFILES EXTRUSIONS IN FINISH HAZE
	W/MT POWDERCOAT FINISH
CERAMIC TILES	
B3	ALUMINIUM FRAMED CLEAR GLASS BALUSTRADE
B6	LASER CUT PERFORATED METAL BALCONY SCREEN IN
	W/MT POWDERCOAT FINISH
CLADDING	
M1	CLADDING IN CREAM WHITE



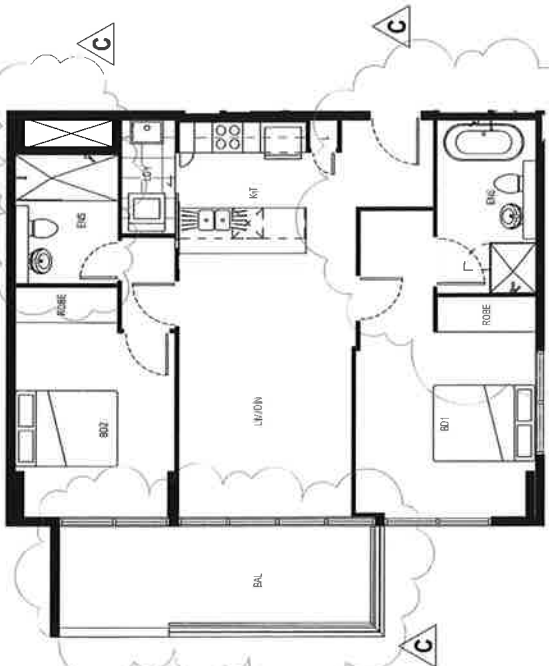

1 TYPICAL UNIT 1 PRE-ADAPTED
(BUILDING B UNIT 01)
1 : 50

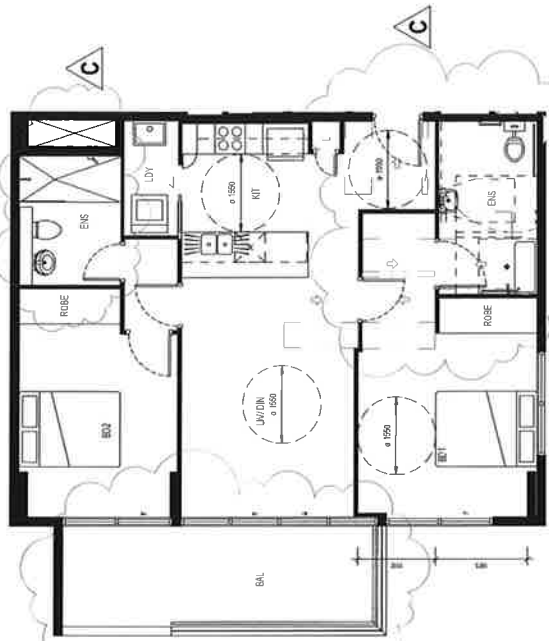

2 TYPICAL UNIT 1 ADAPTED
(BUILDING B UNIT 01)
1 : 50




3 TYPICAL UNIT 2 PRE-ADAPTED
(BUILDING A UNIT 03) BUILDING E UNIT 02)
1 : 50




4 TYPICAL UNIT 2 ADAPTED
(BUILDING A UNIT 03) BUILDING E UNIT 02)
1 : 50

LEGEND
BAL BALCONY
BD BEDROOM
BATH BATHROOM
BN BATH
DN DINING
ENS ENTRY
KIT KITCHEN
LDY LAUNDRY
LIV LIVING

DA ISSUE DATE: 7/1/2014 SCALE: 1:50 PROJECT: 786 DESIGNER: A180 CHECKED: C		PROJECT TITLE TYPICAL ADAPTABLE UNITS 1 + 2	PROJECT LANE COVE 150 EPPING ROAD, LANE COVE, NSW 2066	DESIGNER Meriton Builders & Developers 150 EPPING ROAD, LANE COVE, NSW 2066	SCALE 1:50	NOTES 1. 
--	--	--	---	--	--------------------------	--

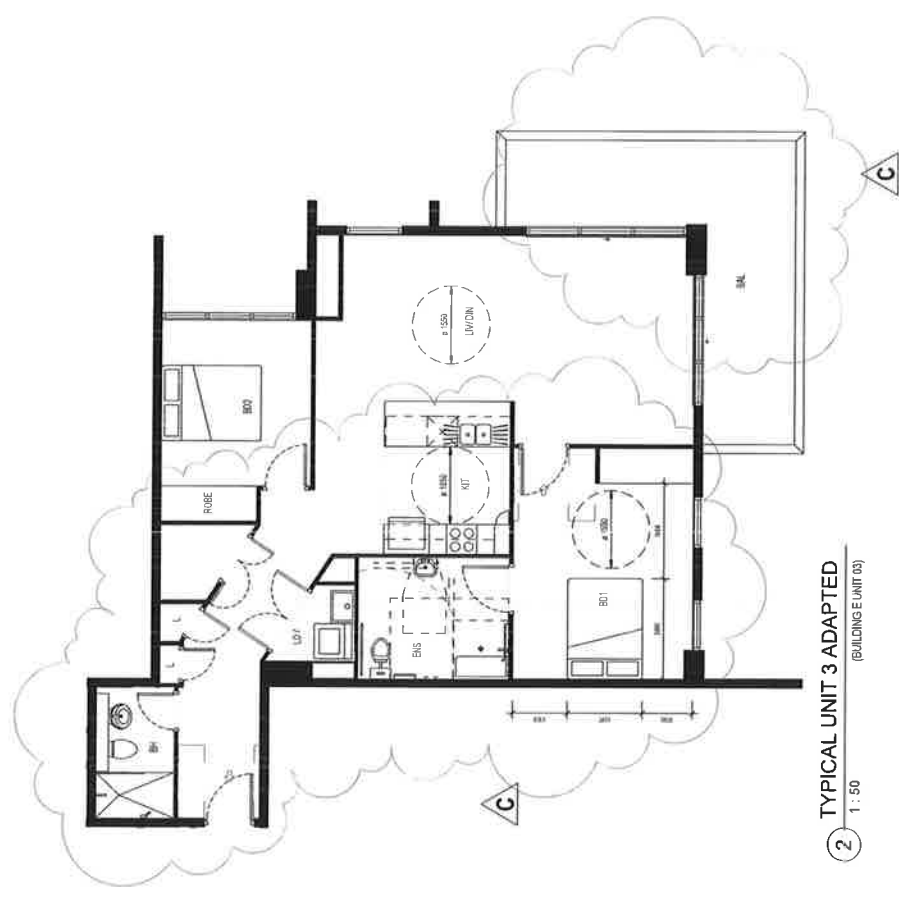

2 TYPICAL UNIT 3 ADAPTED
(BUILDING E UNIT 03)
1 : 50

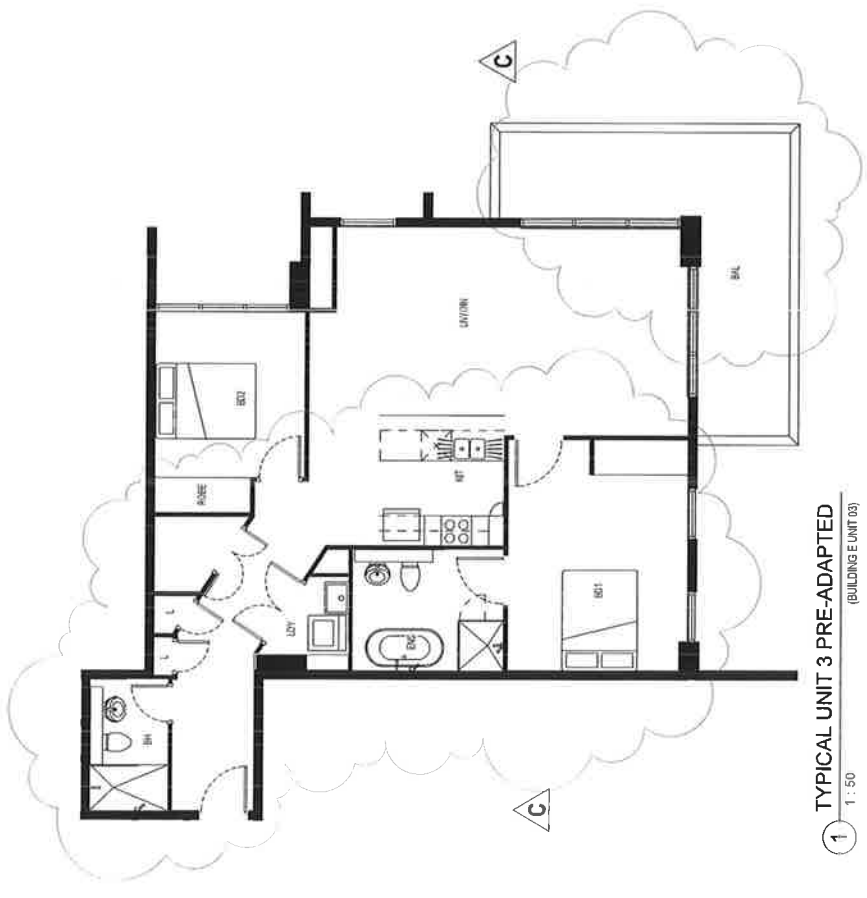

1 TYPICAL UNIT 3 PRE-ADAPTED
(BUILDING E UNIT 03)
1 : 50

- LEGEND
- BAL BALCONY
 - BD BEDROOM
 - BATH BATHROOM
 - DIN DINING
 - ENS ENSUITE
 - KIT KITCHEN
 - LIN LINEN
 - LIV LIVING

DA ISSUE		PROJECT NO. 705		DATE 22/08/2014		SCALE 1:50		DRAWN BY A181		CHECKED BY C	
TYPICAL ADAPTABLE UNIT 3											
LANE COVE 150 EPPING ROAD, LANE COVE, NSW 2066											
Meriton Buildings & Development 14/15/16/17/2549/2											

.....







POCKET SCALE


GENERAL NOTES

[illegible]

BALCONY	BALCONY
BED	BEDROOM
BH	BATHROOM
Y	COURTYARD
NS	ENSUITE
	MEDIA ROOM








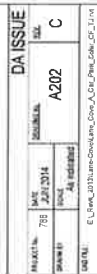


LANE COVE
150 EPPING ROAD,
LANE COVE, NSW 2066

[illegible]



[illegible]

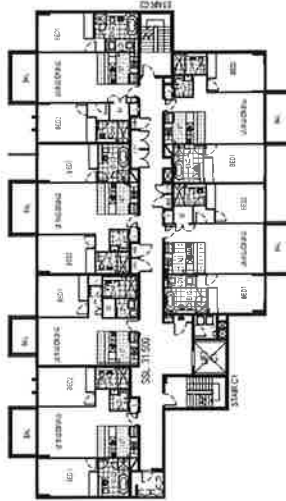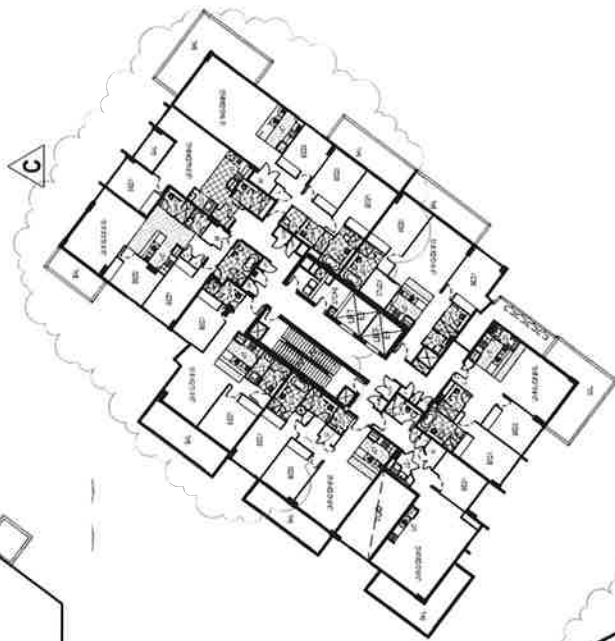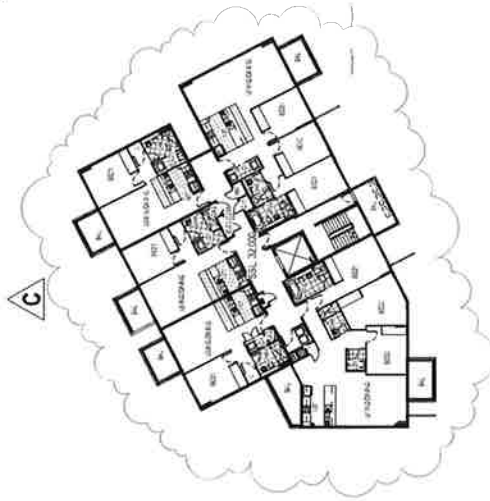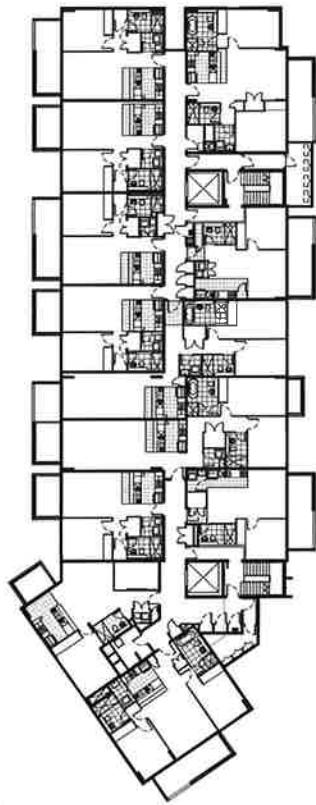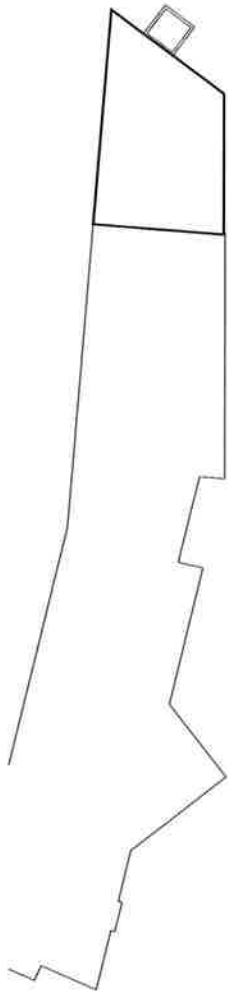

LEGEND

BAL BALCONY
BED BEDROOM
SHR BATHROOM
CY COURTYARD
ENS ENSUITE
M MEDIA ROOM
LINEN LINEN CLOSET
KIT KITCHEN
LB LOBBY
LDY LAUNDRY
SER SERVICE ROOM
WA WASTE ROOM

KEY PLAN

NO.	REVISION	DATE	BY	CHKD
1	ISSUED FOR TENDERS	10/08/2014	DA	DA


SCALE

1:100

0 5 10 15 20 25 30 35 40 45 50 55 60 65 70 75 80 85 90 95 100




Meriton
Builders & Developers

PROJECT
LANE COVE
150 EPPING ROAD,
LANE COVE, NSW 2056

DRAWING TITLE
BLD C, D + E LEVEL 4

NO.	REVISION	DATE	BY	CHKD
1	ISSUED FOR TENDERS	10/08/2014	DA	DA

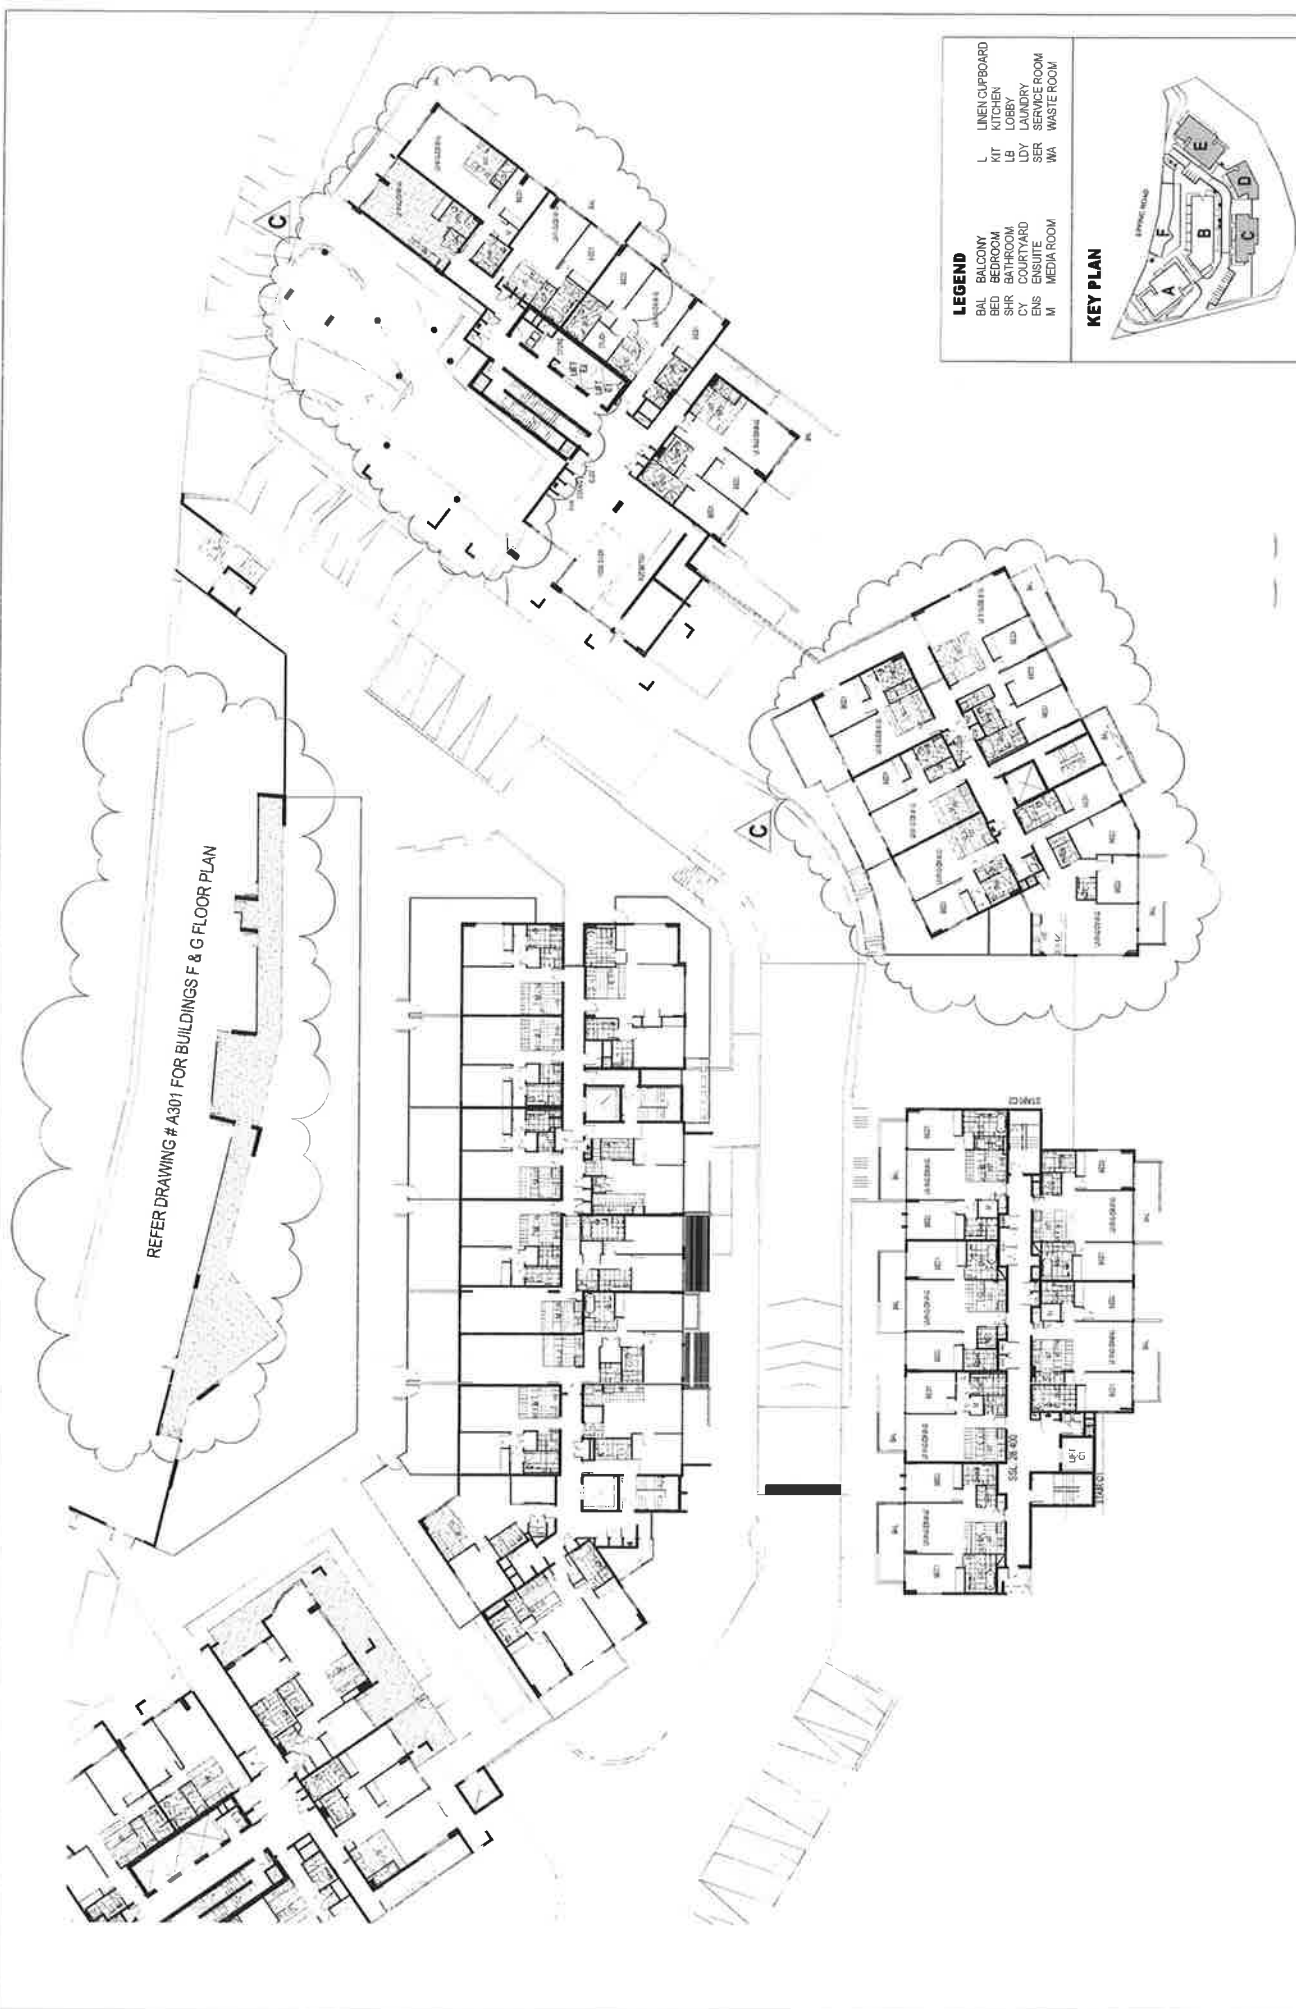

REFER DRAWING # A301 FOR BUILDINGS F & G FLOOR PLAN

LEGEND

BAL	BALCONY	L	LINEN CUPBOARD
BED	BEDROOM	KIT	KITCHEN
SHR	BATHROOM	LB	LOBBY
CY	COURTYARD	LDY	LAUNDRY
ENS	ENSUITE	SER	SERVICE ROOM
ME	MEDIA ROOM	WA	WASTE ROOM

KEY PLAN



PROJECT NO.	T66	DATE JUN-2014	DEVELOPER A204	DA ISSUE C
SUBMITTER		DATE AS REQUIRED		
D:\BENTLEY\STW\PLANS\CONV_A204\Plan_Sheet_C.dwg				

BLDC, D+E LEVEL 3

NO. 3227
LANE COVE
150 EPPING ROAD,
LANE COVE, NSW 2066




Meriton

[illegible]

GENERAL NOTES:

1000

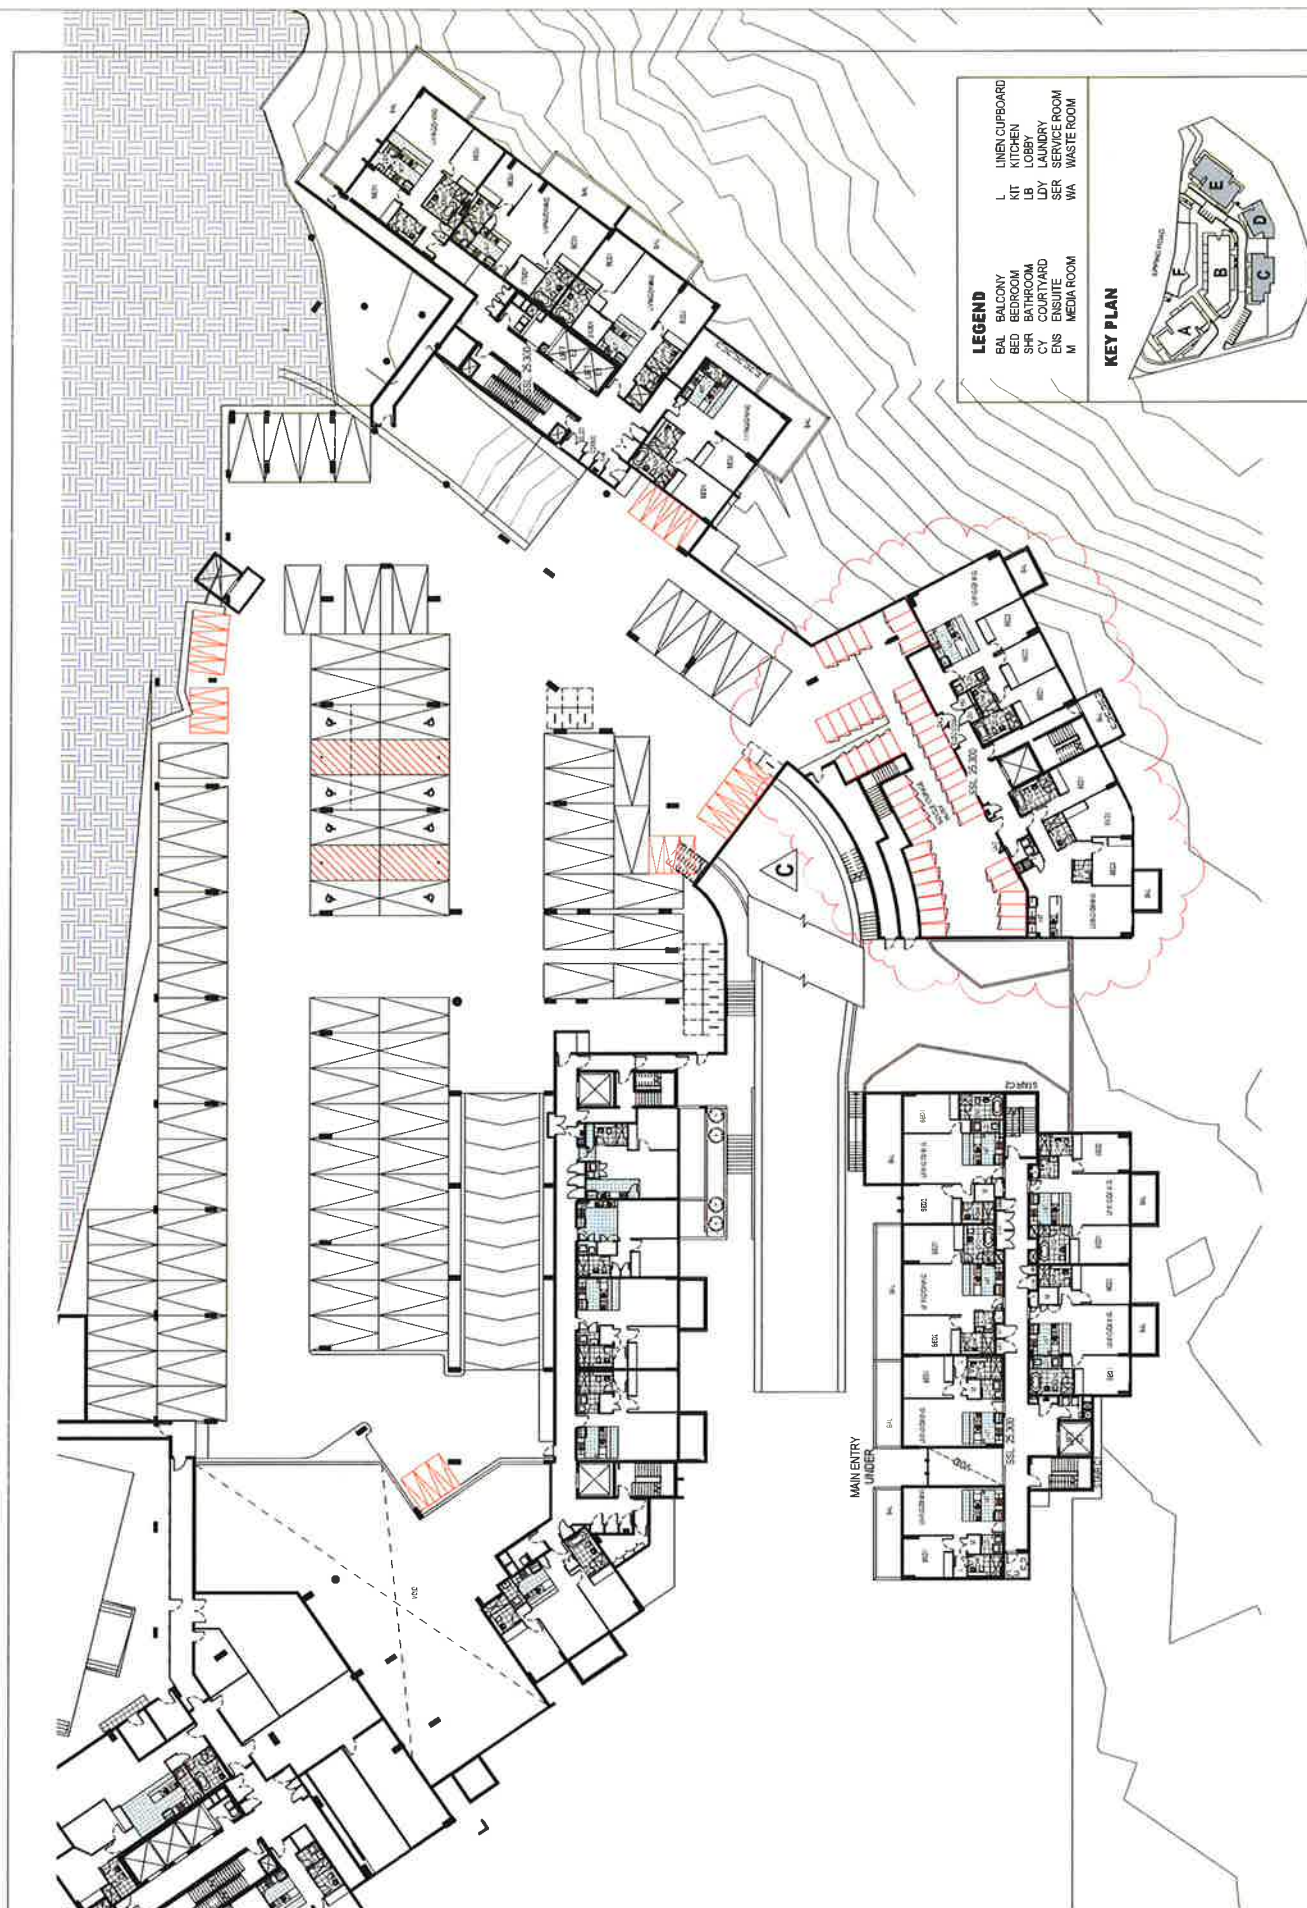[illegible]

PROJECT No.	735	DATE	14 JUL 2014
DATE	14 JUL 2014	BY	AS ISSUED

DA ISSUE
BLD C, D + E LEVEL 1

LANE COVE
150 EPPING ROAD,
LANE COVE, NSW 2066

Meriton








LEGEND

BAL BALCONY
BED BEDROOM
SHR SHOWER
COURT COURT
ENS ENSUITE
M MEDIA ROOM
L LINEN CUPBOARD
KIT KITCHEN
LB LOBBY
LDY LUNDRY
K KITCHEN
WA WASH ROOM
WA WASTE ROOM


KEY PLAN

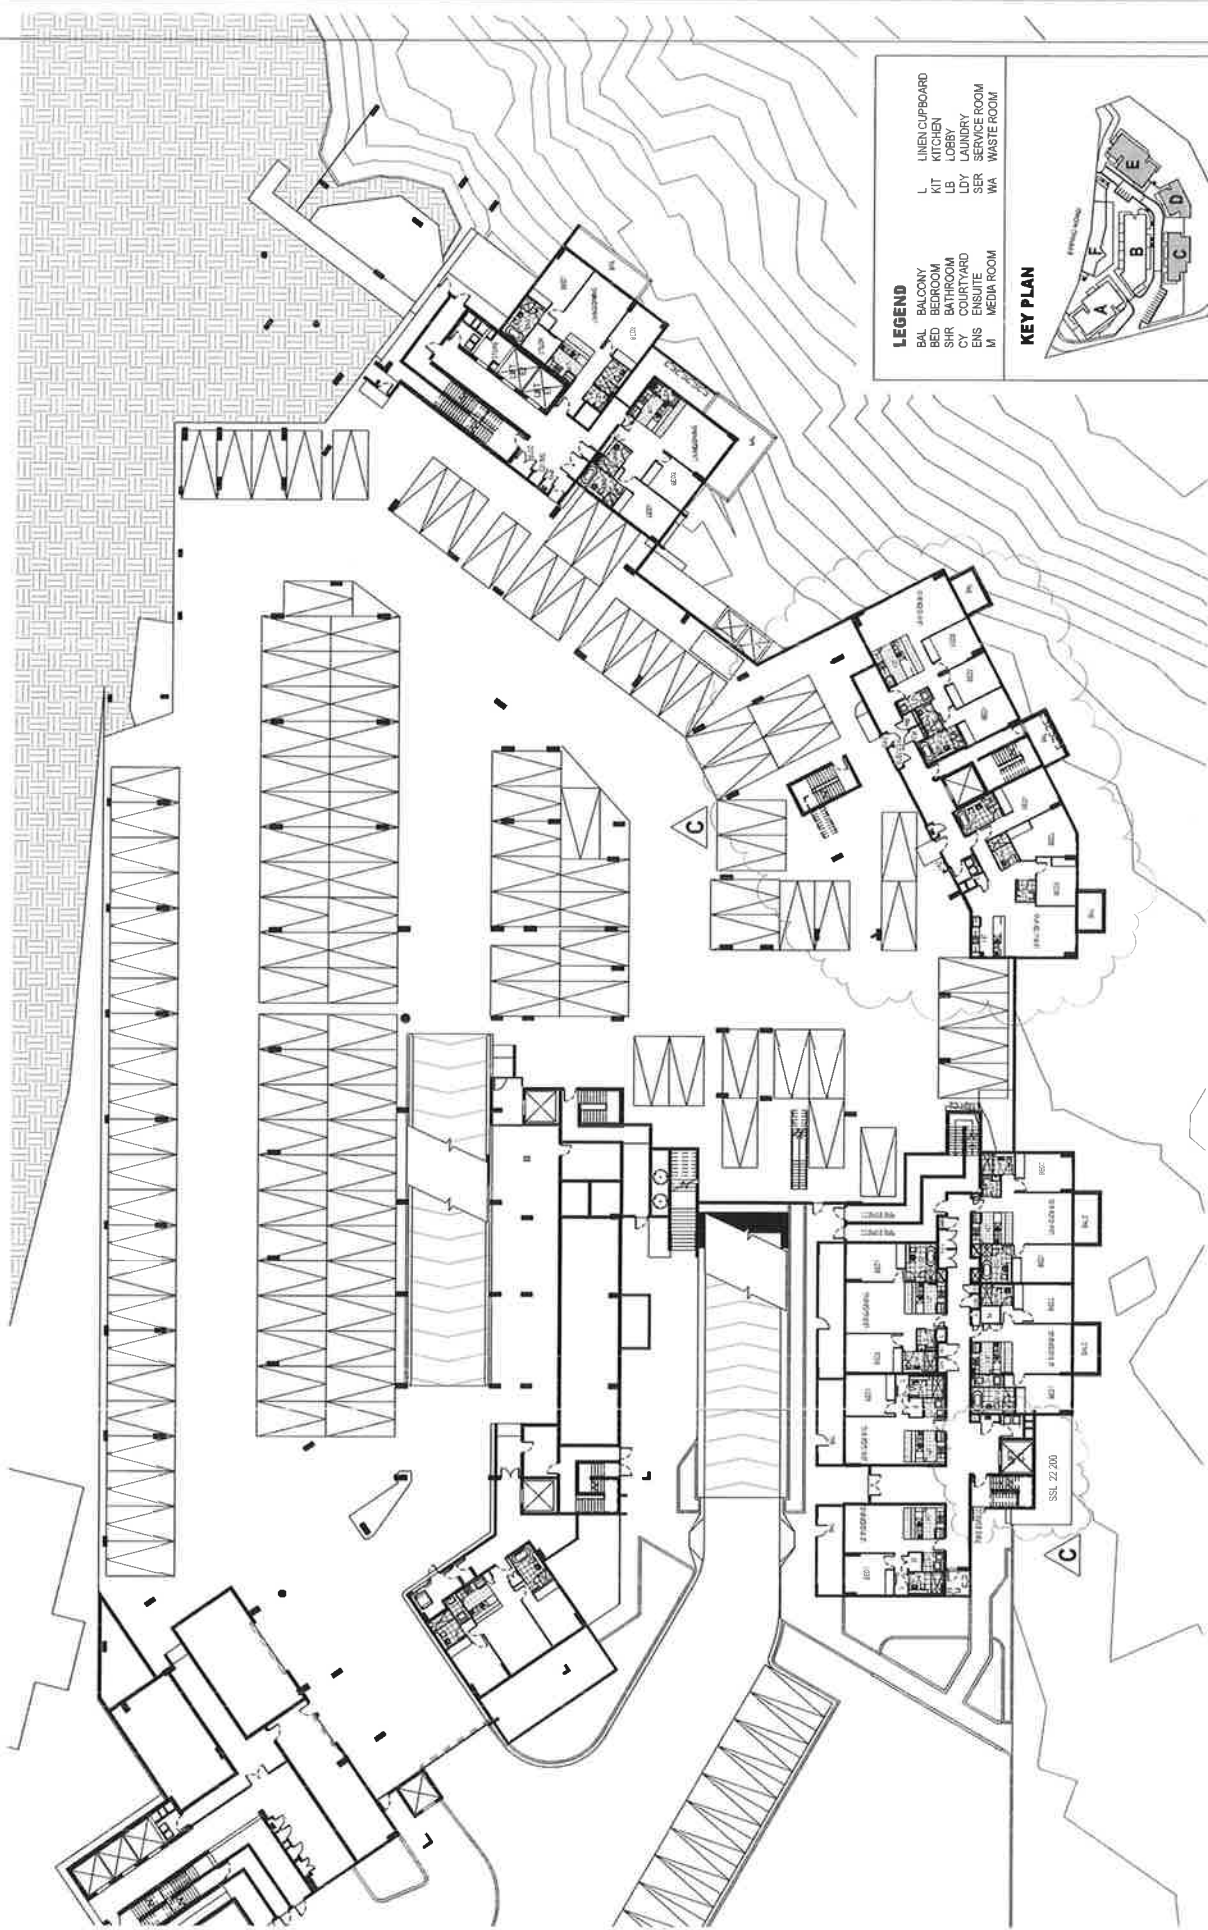

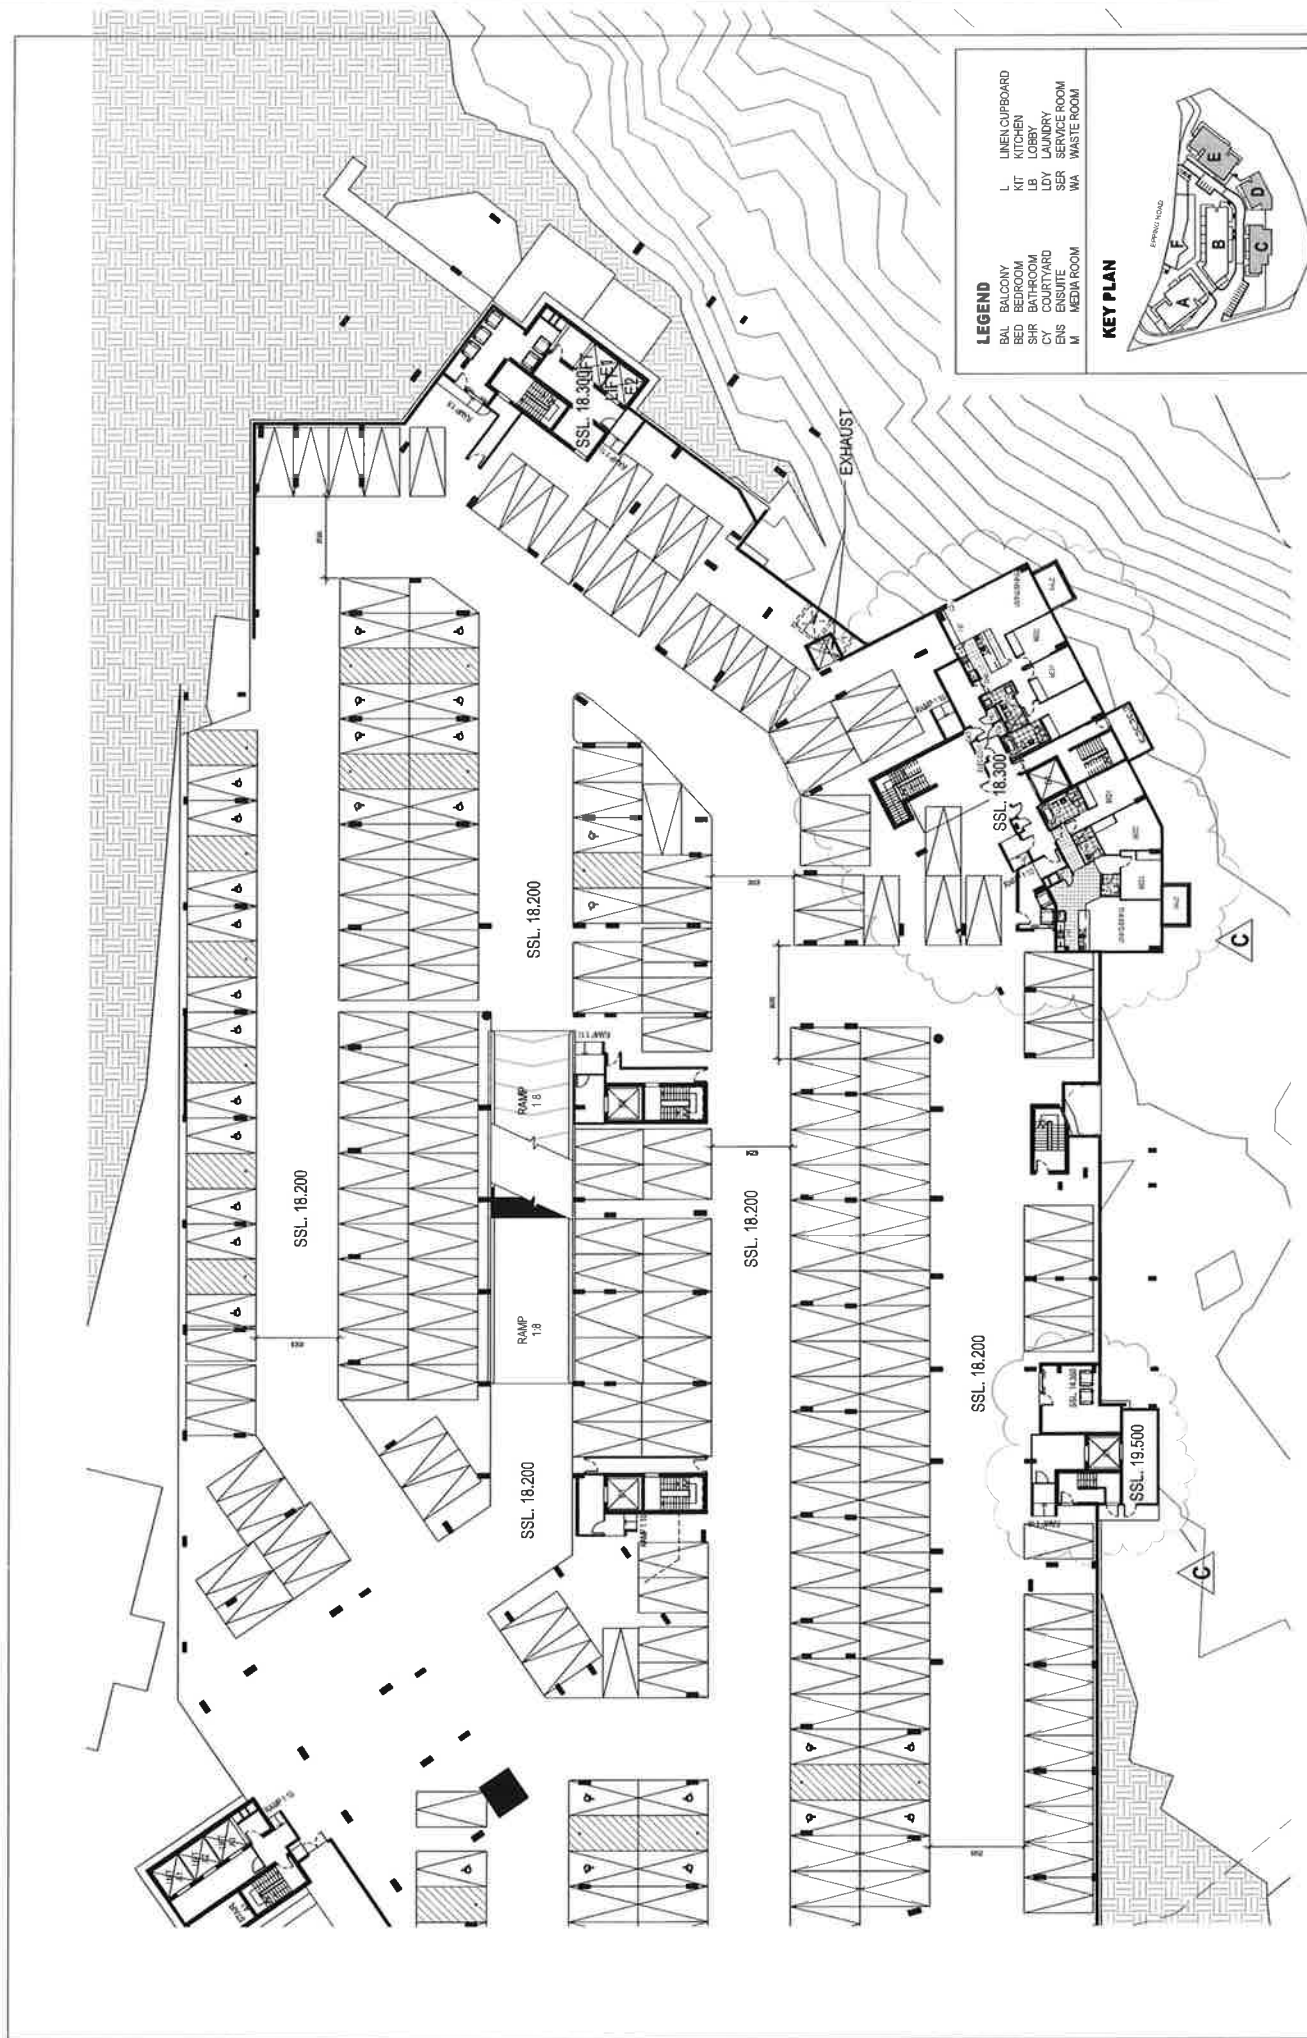
[illegible]




1 BUILDING C+D SECTION EE
1:200

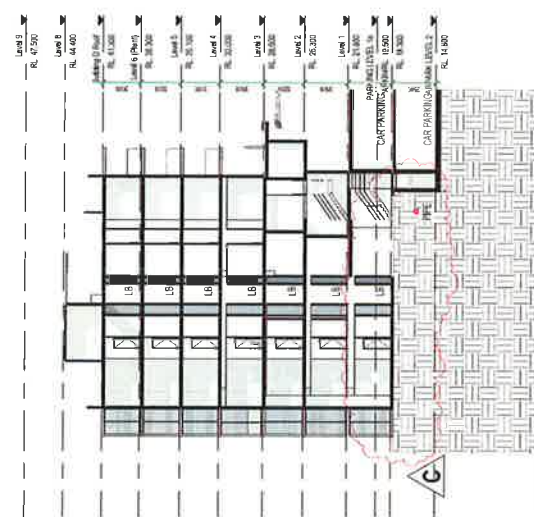


3 BUILDING D SECTION GG
1:200

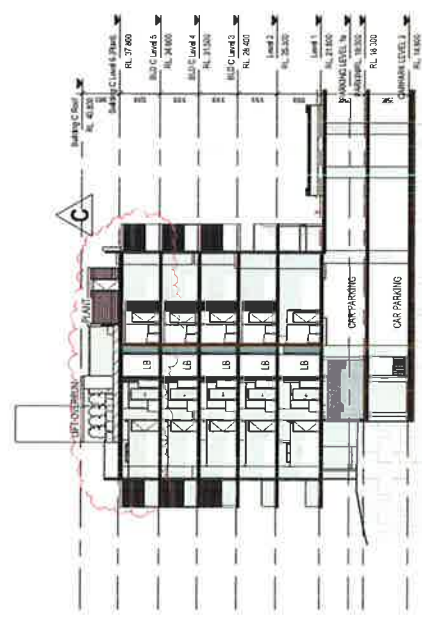

2 BUILDING C SECTION FF
1:200

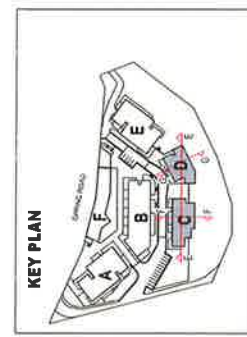

DA ISSUE		DATE	7/6 JUN 2014	SCALE	1:200	REVISION	
A250		DATE	7/6 JUN 2014	SCALE	1:200	REVISION	
C		DATE	7/6 JUN 2014	SCALE	1:200	REVISION	
BLD C+D SECTIONS E & F		DATE	7/6 JUN 2014	SCALE	1:200	REVISION	
LANE COVE		DATE	7/6 JUN 2014	SCALE	1:200	REVISION	
150 EPPING ROAD,		DATE	7/6 JUN 2014	SCALE	1:200	REVISION	
LANE COVE, NSW 2066		DATE	7/6 JUN 2014	SCALE	1:200	REVISION	
Meriton		DATE	7/6 JUN 2014	SCALE	1:200	REVISION	
Buildings & Development		DATE	7/6 JUN 2014	SCALE	1:200	REVISION	
100/112/134/136/138/998/1000		DATE	7/6 JUN 2014	SCALE	1:200	REVISION	

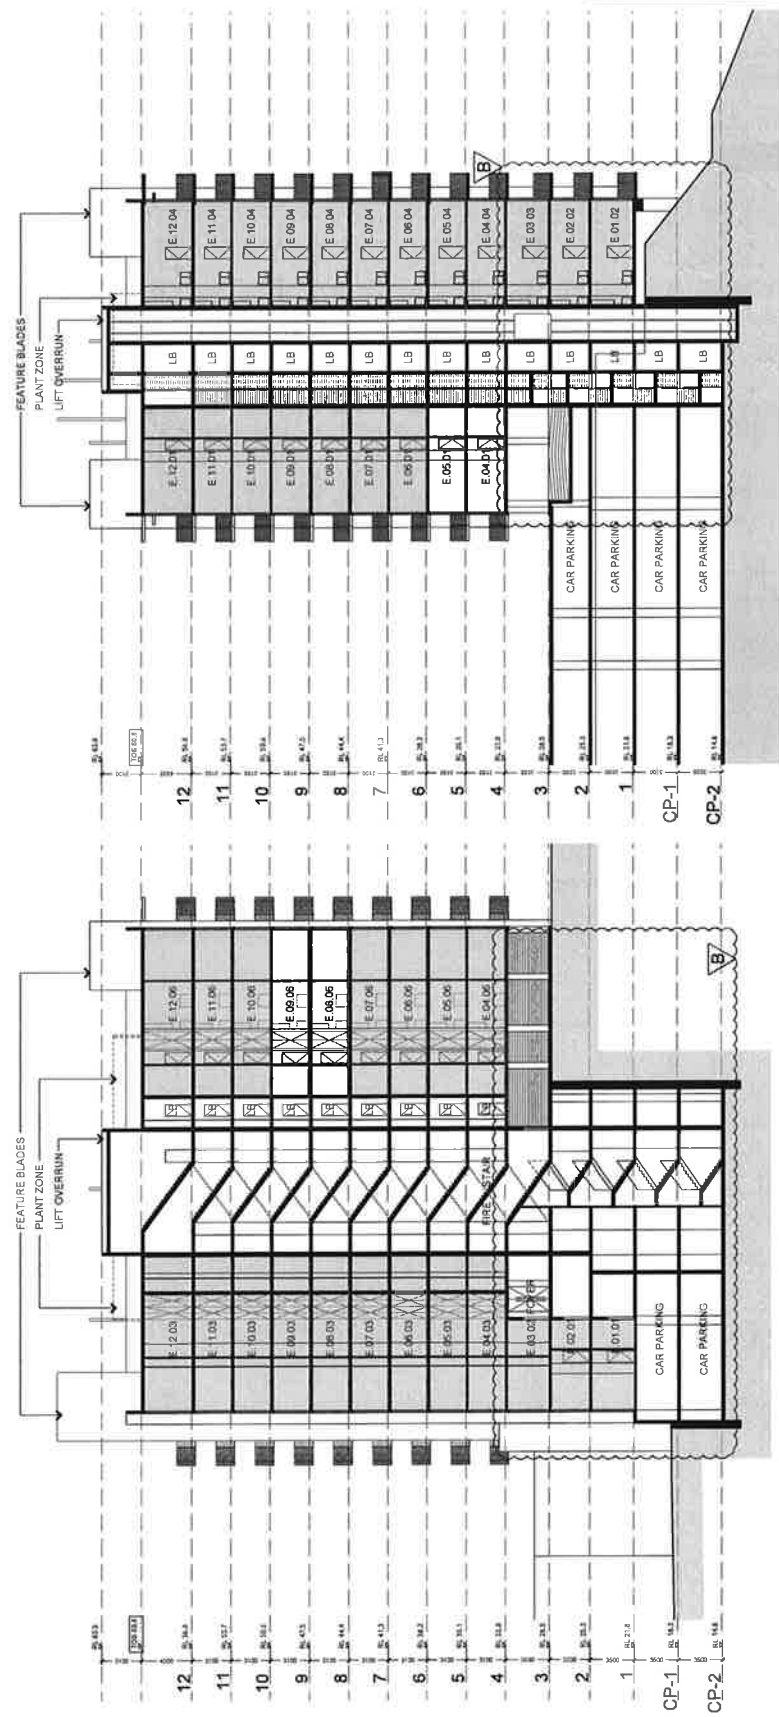

01 SECTION HH BUILDING E 1:20 @ A1

02 SECTION JJ BUILDING E 1:20 @ A1

KEY PLAN









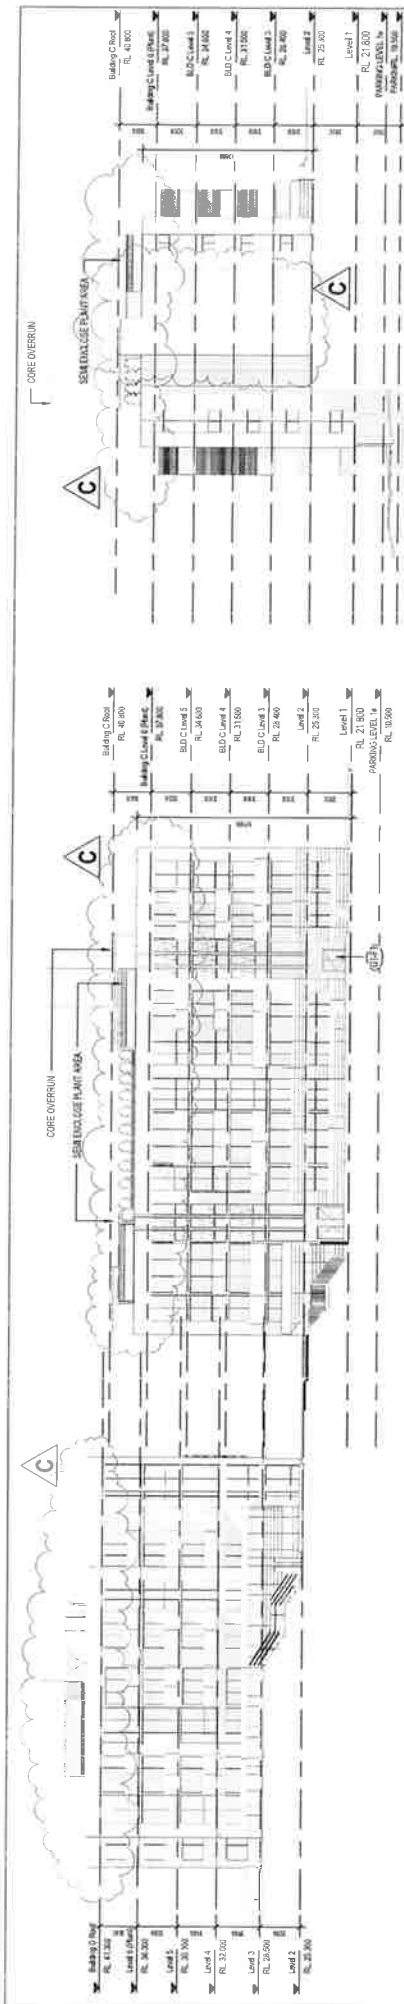


1 Building D - North Elevation
1 : 200

2 Building C - North Elevation
1 : 200

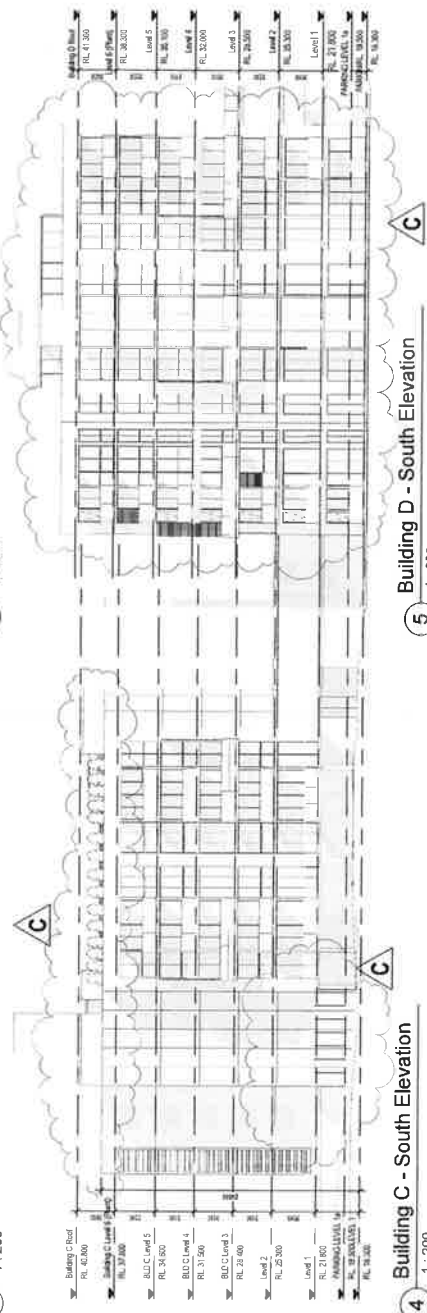





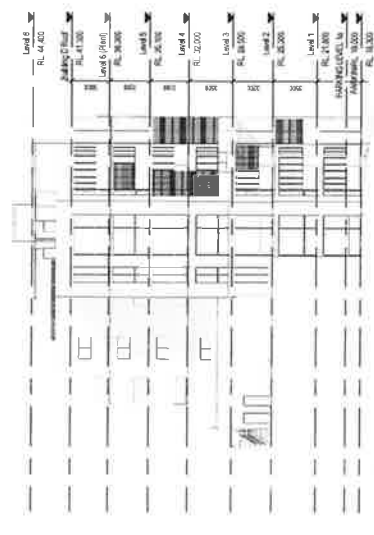


7 Building D - West Elevation
1 : 200

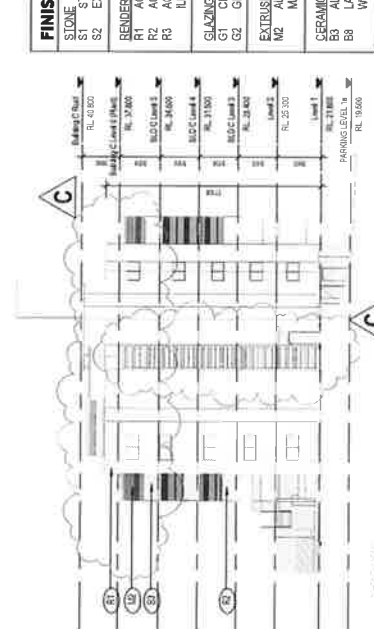

8 Building C - West Elevation
1 : 200

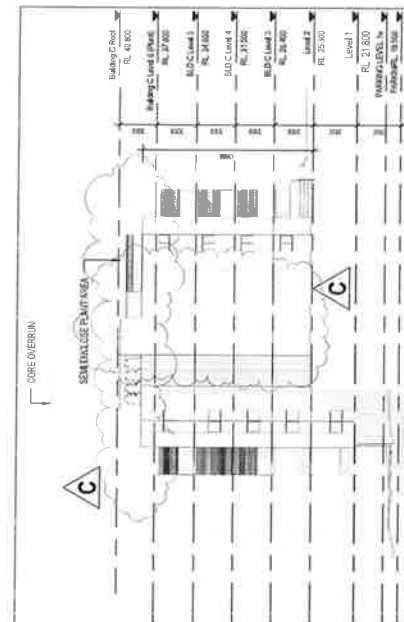

3 Building C - East Elevation
1 : 200

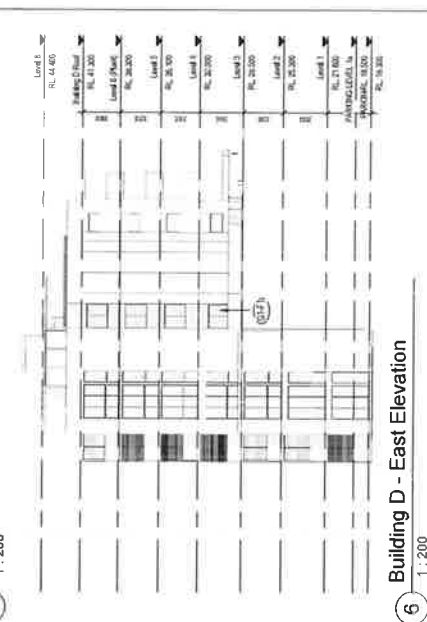


6 Building D - East Elevation
1 : 200

FINISHED LEGEND & MATERIAL TYPE	
STONE	STONE FACING IN SELECTED Limestone
S2	EXTERNAL PAVES IN SELECTED Limestone
BENDER	
R1	ACRYLIC RENDER IN NATURAL WHITE
R2	ACRYLIC RENDER IN KAHUA MILK
R3	ACRYLIC RENDER IN MIDNIGHT GREY / CHAMPAGNE / ILLUME WHITE
GLAZING	
G1	CLEAR GLAZING
G2	GREY BODY TINT GLAZING
EXTRUSIONS	
M2	ALUMINUM PROFILES EXTRUSIONS IN EVENING HAZE MATT POWDERCOAT FINISH
CERAMIC TILES	
B3	ALUMINUM FRAMED CLEAR GLASS BALUSTRADE
B8	LASER CUT PERFORATED METAL BALCONY SCREEN IN WHITE POWDERCOAT FINISH
CLADDING	
MT	CLADDING IN CREAM WHITE

KEY PLAN



PROJECT TITLE BLD C + D ELEVATIONS	
PROJECT LOCATION LANE COVE 150 EPPING ROAD, LANE COVE, NSW 2066	

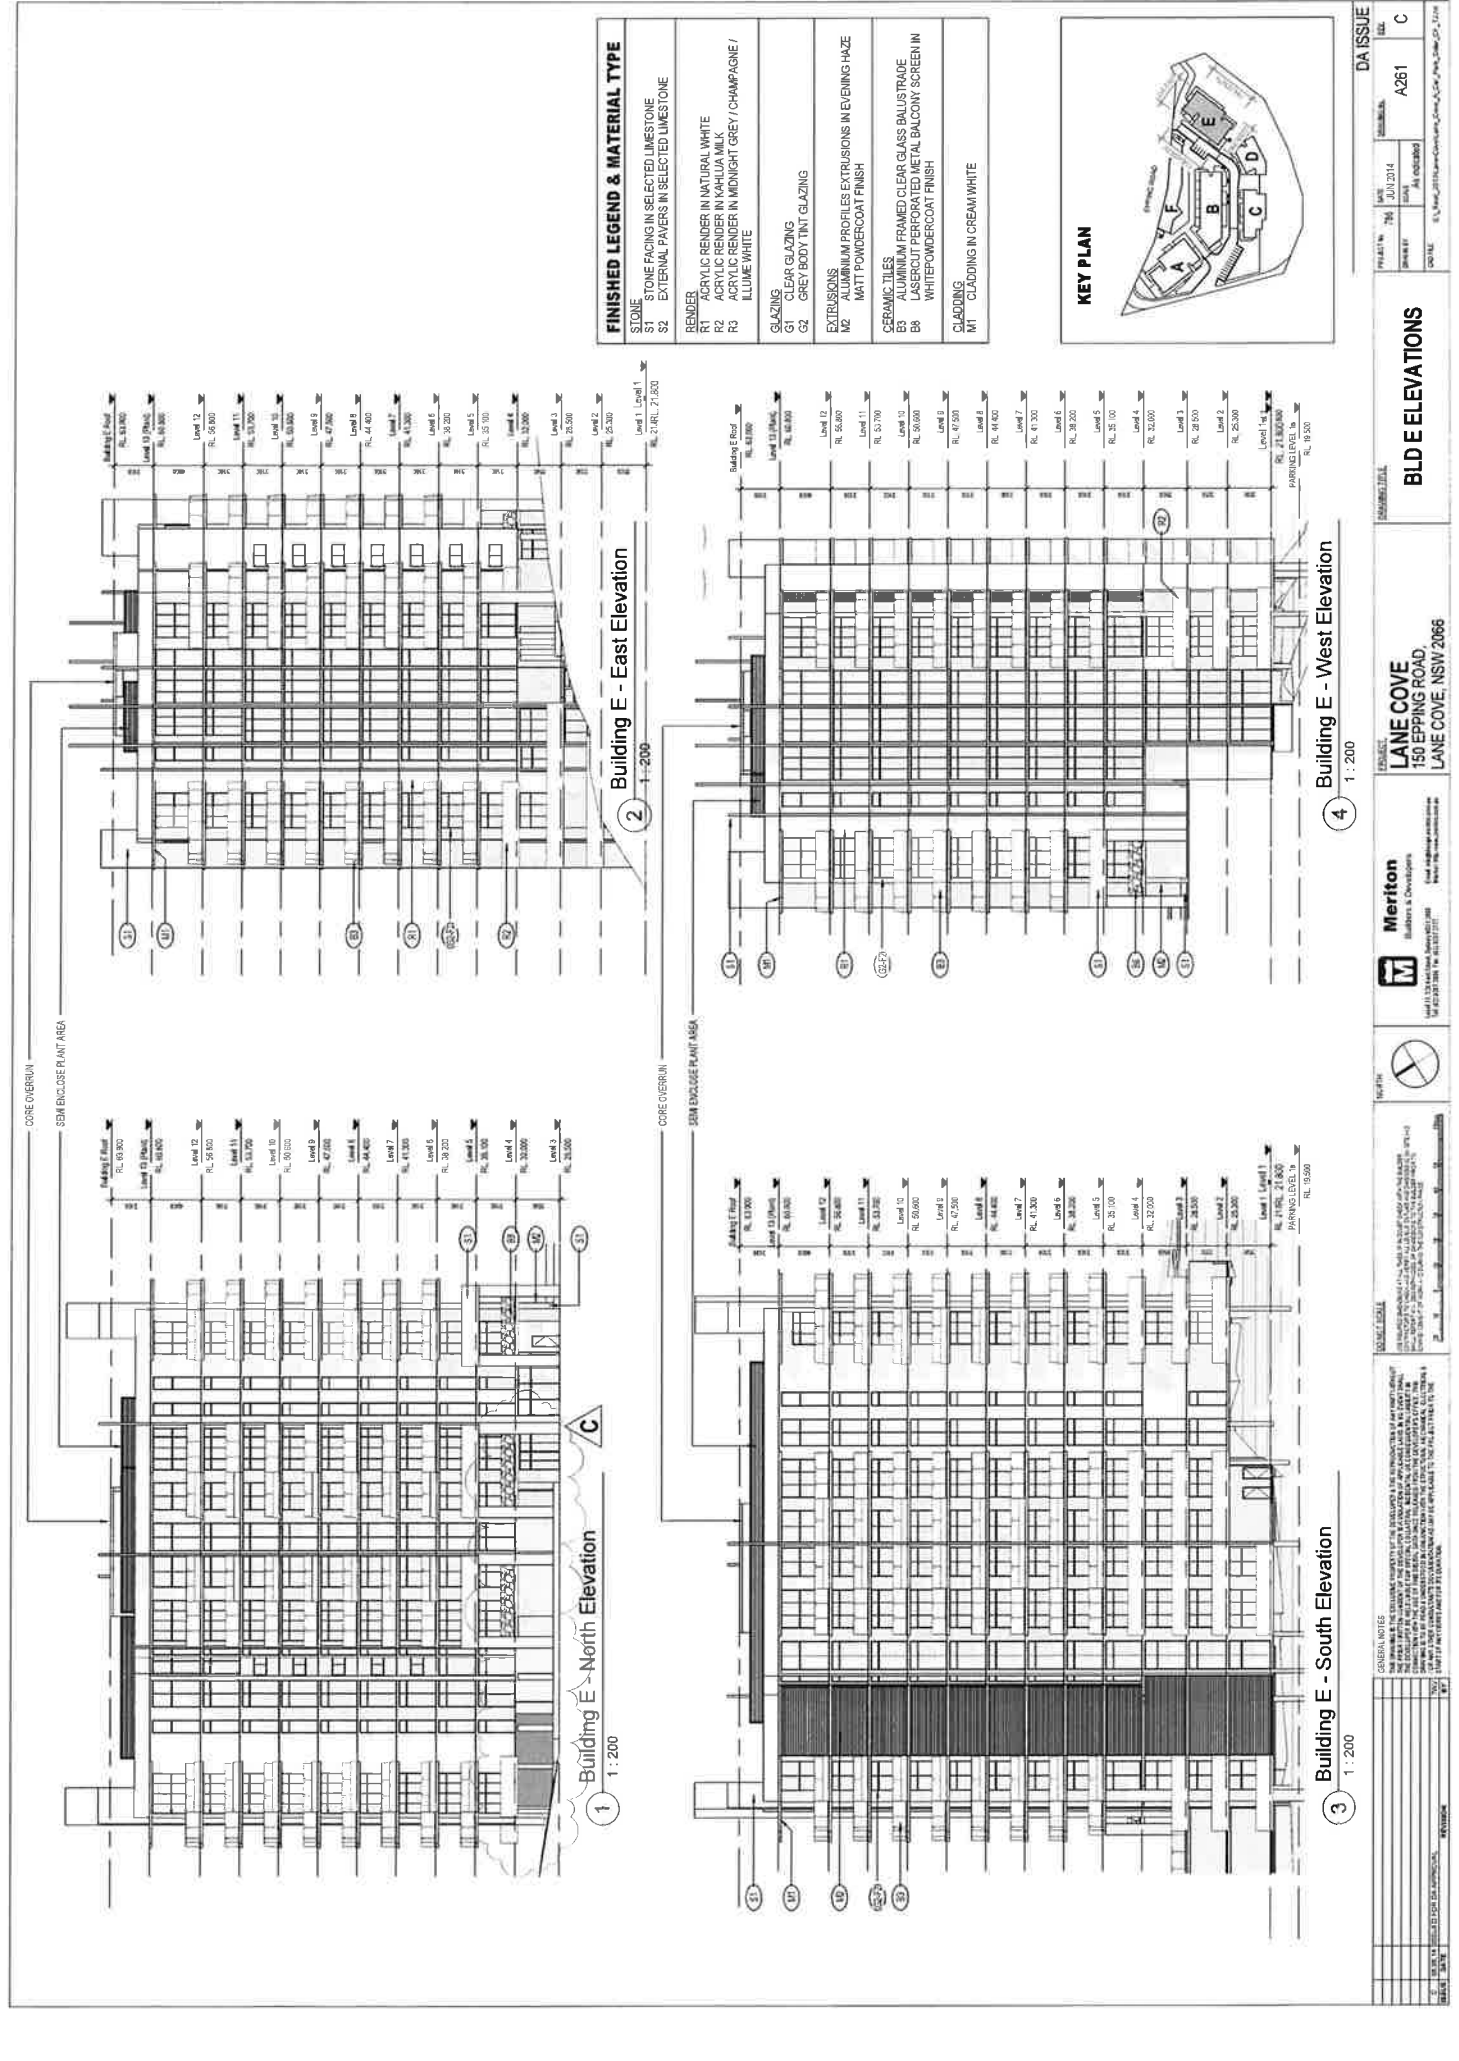

GENERAL NOTICE

Meriton
Builders & Developers
Level 13, 133 Market Street, Sydney NSW 2000
Tel: 02 9237 3344 Fax: 02 9237 3377
Email: info@meriton.com.au
Website: www.meriton.com.au

LANE COVE
150 EPPING ROAD
LANE COVE, NSW 2066

BLD E ELEVATIONS



BUILDINGS F + G FLOOR PLANS

LANE COVE
150 EPPING ROAD,
LANE COVE, NSW 2066


Meriton
BUILDERS & DEVELOPERS
14/09/2014 8:28:15 AM




SCALE
1:200
2m

GENERAL NOTES


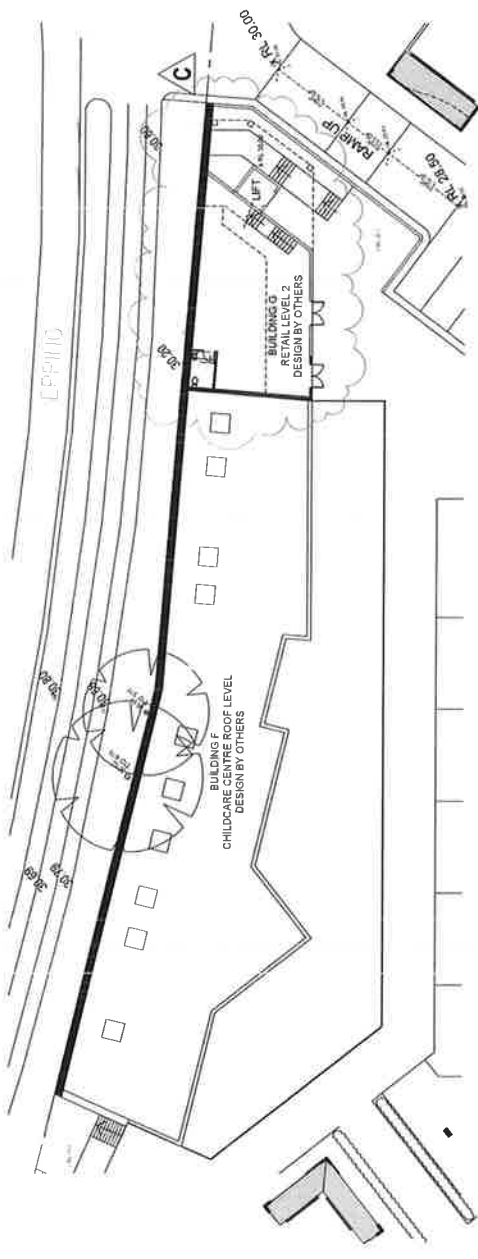

1 BUILDING F+G - LEVEL 1
1:200

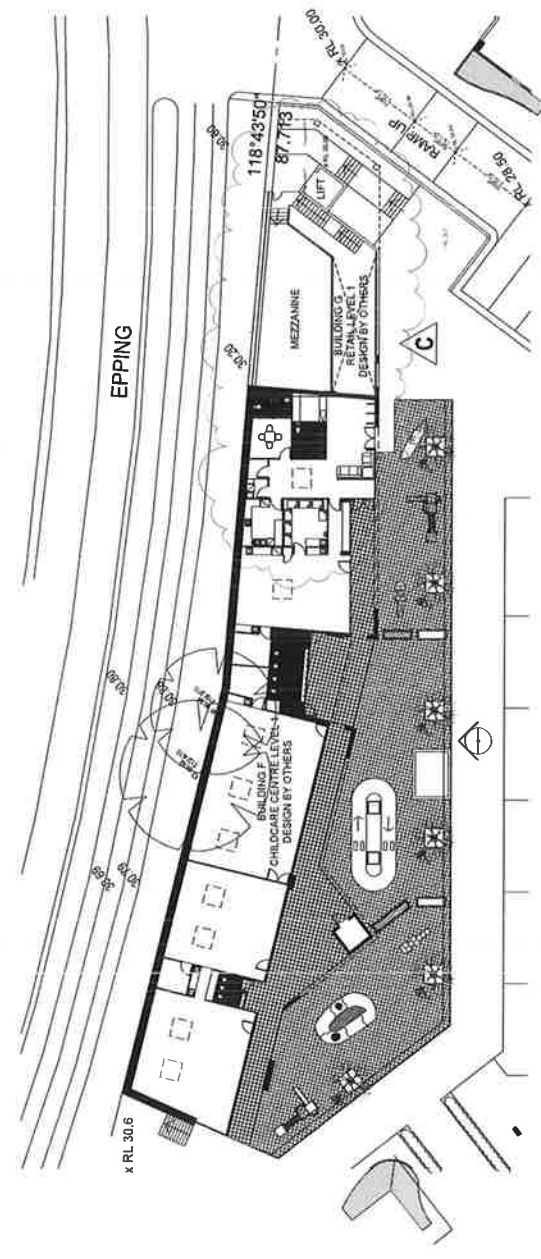


2 BUILDING F+G - GROUND
1:200

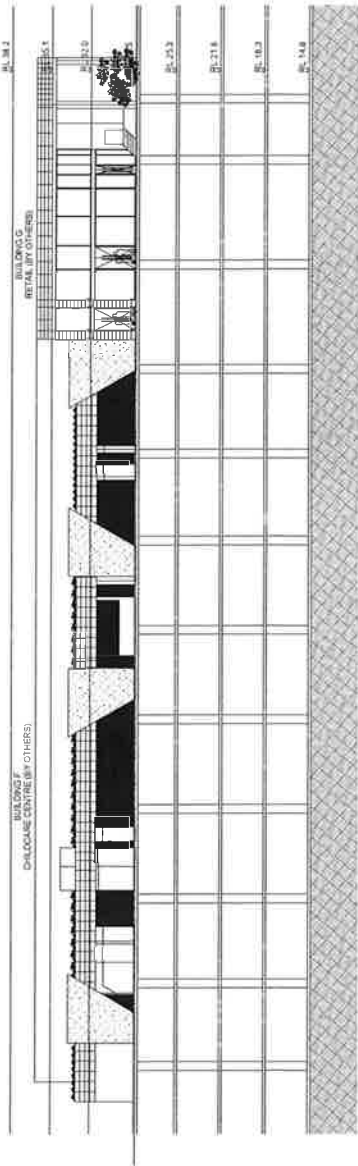

1 BUILDINGS F + G - SOUTH WEST ELEVATION

1:200

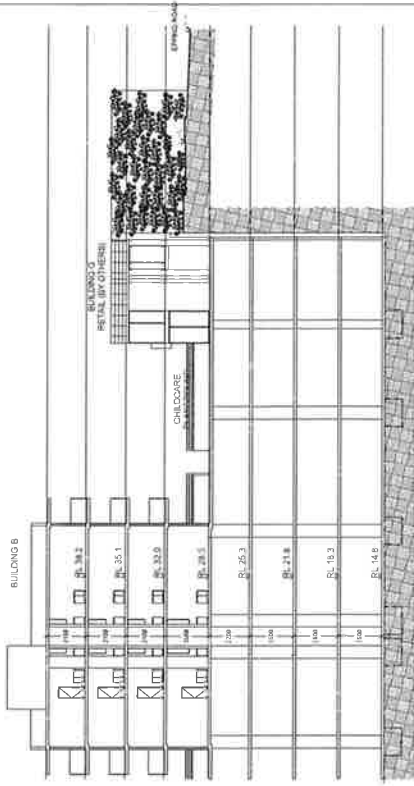

2 BUILDING B EAST ELEVATION

1:200



KEY PLAN

NO.	REVISION	DATE
1	ISSUED FOR PERMIT	14/08/2014
2	ISSUED FOR PERMIT	14/08/2014
GENERAL NOTES:
 1. THIS DRAWING IS THE EXCLUSIVE PROPERTY OF THE DEVELOPER. THE REPRESENTATION OF ANY PART OF THE SITE OR BUILDING IS NOT TO BE USED FOR ANY OTHER PURPOSE WITHOUT THE WRITTEN PERMISSION OF THE DEVELOPER.
 2. THE DEVELOPER IS NOT RESPONSIBLE FOR THE ACCURACY OF THE INFORMATION PROVIDED BY OTHERS.
Meriton
 Builders & Developers
 Level 11, 123 Market Street, Sydney NSW 2000
 Tel: 02 9237 1000 Fax: 02 9237 1001


PROJECT
LANE COVE
 150 EPPING ROAD,
 LANE COVE, NSW 2056

PROJECT TITLE
BUILDINGS F + G
ELEVATIONS


PROJECT NO.	DATE	ISSUED BY	ISSUED FOR
786	14/08/2014	A302	C
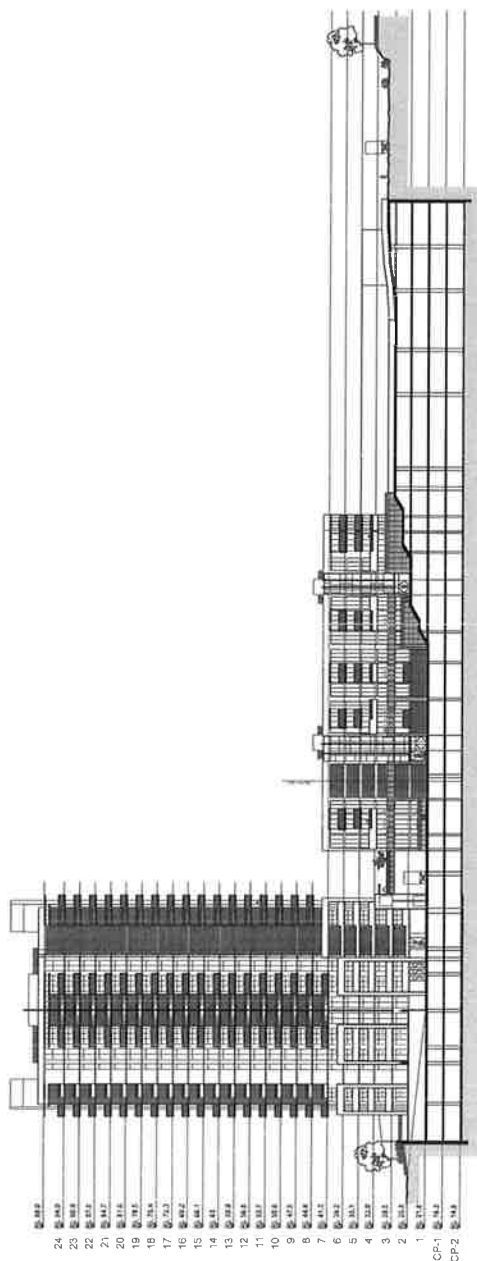


01 SITE SECTION 1-1 1:500 @ A1

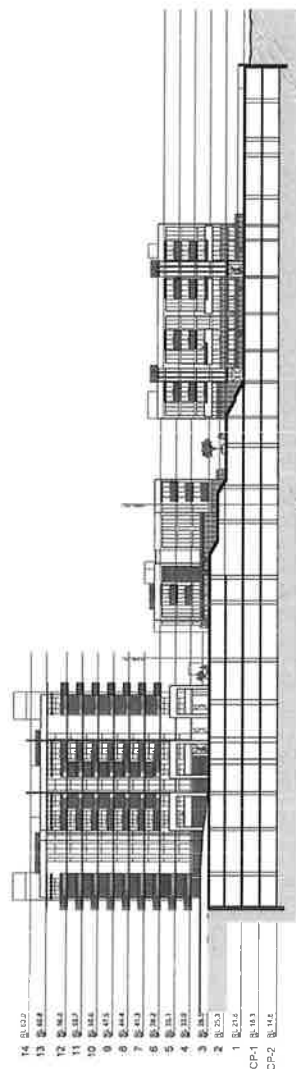


02 SITE SECTION 2-2 1:500 @ A1

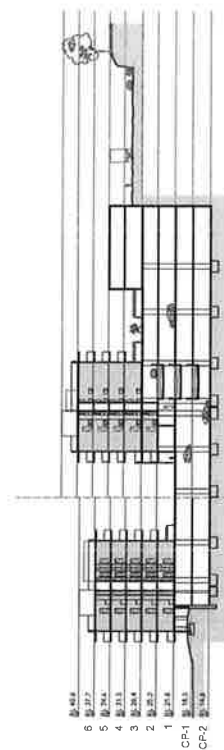

04 SITE SECTION 4-4 1:500 @ A1

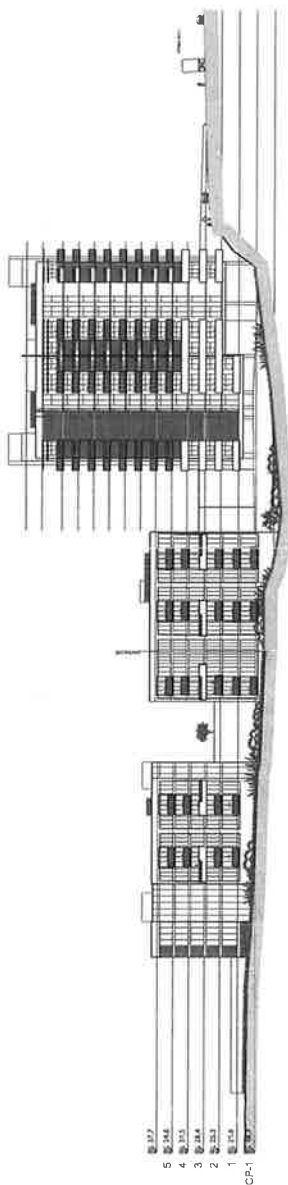

03 SITE SECTION 3-3 1:500 @ A1

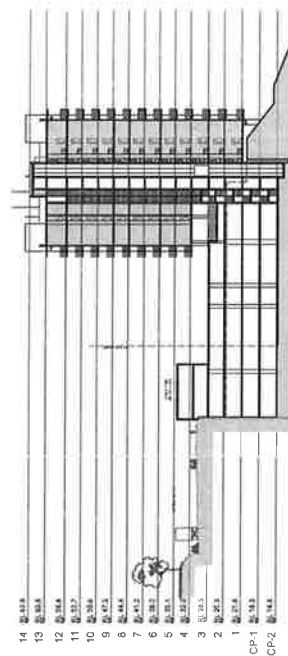

05 SITE SECTION 5-5 1:500 @ A1

NOTES:
 1. All works shall be carried out in accordance with the latest edition of the relevant standards and specifications.
 2. The design is based on the information provided by the client and is not to be used for any other purpose without the written consent of the architect.

CM+

CM+ CONSULTING
 10127
 150 Epping Road, Lane Cove
 NSW 1501
 Australia

Site Section
 March 14
 CM+ A 501

150 EPPING ROAD - LANE COVE

GFA SCHEDULE

GFA Schedule (by Building)	
Level	Area

BUILDING A	
Level 2	530.3 m ²
Level 3	739.9 m ²
Level 4	774.4 m ²
Level 5	774.4 m ²
Level 6	774.4 m ²
Level 7	771.4 m ²
Level 8	771.4 m ²
Level 9	771.4 m ²
Level 10	771.4 m ²
Level 11	771.4 m ²
Level 12	771.4 m ²
Level 13	771.4 m ²
Level 14	771.4 m ²
Level 15	771.4 m ²
Level 16	771.4 m ²
Level 17	771.4 m ²
Level 18	771.4 m ²
Level 19	771.4 m ²
Level 20	771.4 m ²
Level 21	753.0 m ²
Level 22	753.0 m ²
Level 23	753.0 m ²
Level 24	753.0 m ²
Level 25	17465.1 m ²

BUILDING A - COMMUNITY	
Level 2	569.9 m ²
Level 3	569.9 m ²

GFA Schedule (by Building)	
Level	Area

BUILDING B	
Level 1	107.2 m ²
Level 2	300.9 m ²
Level 3	862.5 m ²
Level 4	862.5 m ²
Level 5	862.5 m ²
Level 6	862.5 m ²
Level 7	862.5 m ²
Level 8	862.5 m ²
Level 9	3918.0 m ²

BUILDING C	
Level 1	428.4 m ²
Level 2	481.6 m ²
Level 3	516.4 m ²
Level 4	516.4 m ²
Level 5	516.4 m ²
Level 6	2469.3 m ²

BUILDING D	
Level 1	248.8 m ²
Level 2	248.8 m ²
Level 3	322.9 m ²
Level 4	414.0 m ²
Level 5	414.0 m ²
Level 6	414.0 m ²
Level 7	2470.0 m ²

GFA Schedule (by Building)	
Level	Area

BUILDING E	
Level 1	209.1 m ²
Level 2	407.0 m ²
Level 3	431.3 m ²
Level 4	746.2 m ²
Level 5	759.7 m ²
Level 6	759.7 m ²
Level 7	759.7 m ²
Level 8	759.7 m ²
Level 9	759.7 m ²
Level 10	759.7 m ²
Level 11	749.4 m ²
Level 12	749.4 m ²
Level 13	7859.6 m ²

BUILDING F - CHILD CARE	
Level 3	470.3 m ²
Level 4	470.3 m ²

BUILDING G - RETAIL	
Level 3	122.5 m ²
Level 4	59.4 m ²
Level 5	192.0 m ²
Level 6	35351.0 m ²

Grand total: 57

LOCATION PLAN



REVISION	DATE	BY	REASON
1	15/03/2017	DA	ISSUE

GENERAL NOTES
THE DRAWING IS THE EXCLUSIVE PROPERTY OF THE ARCHITECT. THE REPRESENTATION OF ANY PART OF THE DRAWING IS NOT TO BE USED FOR ANY OTHER PURPOSE WITHOUT THE WRITTEN PERMISSION OF THE ARCHITECT. THE ARCHITECT IS NOT RESPONSIBLE FOR THE ACCURACY OF THE INFORMATION PROVIDED BY THE CLIENT. 



Meriton
Building & Development
Level 11, 120 Kent Street, Sydney NSW 2000
Tel: 02 9237 8881 Fax: 02 9237 3171
Email: info@meriton.com.au
Website: www.meriton.com.au

LANE COVE
150 EPPING ROAD,
LANE COVE, NSW 2066

GFA SCHEDULE

DA ISSUE	DATE	BY	REASON
1	15/03/2017	DA	ISSUE



5 BUILDING A - LEVEL 21 TO 24
1:500



7 BUILDING B - LEVEL 2
1 : 500


BUILDING B - LEVEL 3 TO 6
1:500



10 BUILDING C - LEVEL 2
1:500

11 BUILDING C - LEVEL 3 TO 5
1:500

DRAWING TITLE,
GFA - BUILDING A / B / C

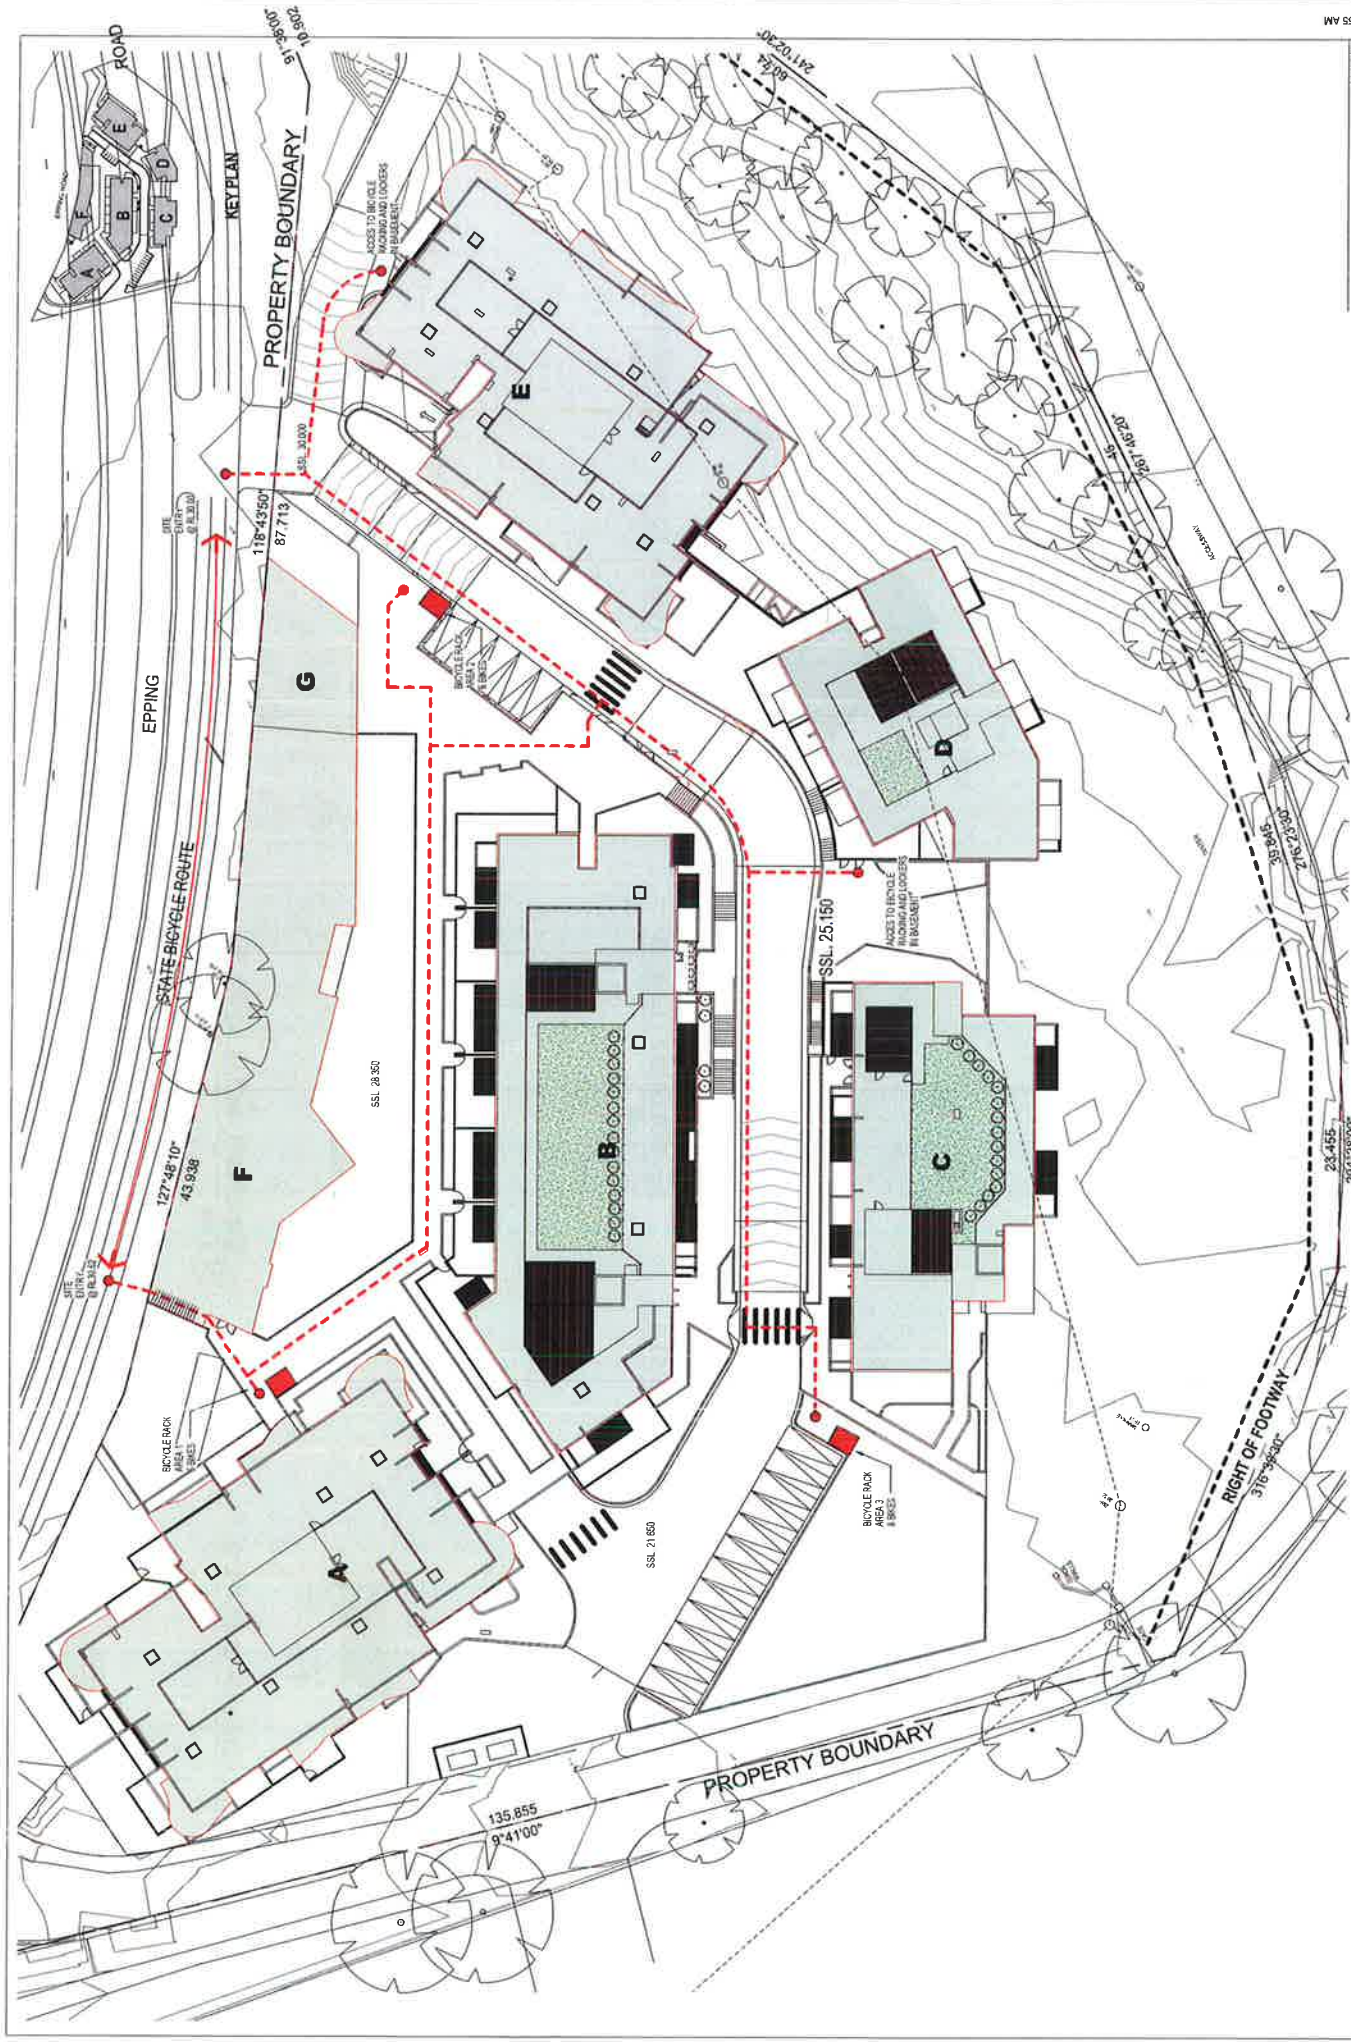

DA ISSUE	ISSUE	DATE	BY	CHKD

BICYCLE NETWORK DIAGRAM

LANE COVE
150 EPPING ROAD,
LANE COVE, NSW 2066

Meriton




SCALE
1:1000

GENERAL NOTES



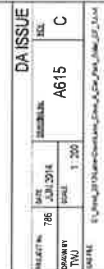

BICYCLE & MOTOR CYCLE NETWORK DIAGRAM

LANE COVE
150 EPPING ROAD,
LANE COVE, NSW 2066









[illegible]



NOTES
 1. All dimensions are in meters.
CM+


15/22
 150 Easting Road, Lane Cove
 Sydney, Australia

MARCH 20TH - 9 AM



MARCH 20TH - 10 AM



MARCH 20TH - 11 AM



MARCH 20TH - 12 NOON



MARCH 20TH - 1 PM



MARCH 20TH - 2 PM



MARCH 20TH - 3 PM



MARCH 20TH - 4 PM





