


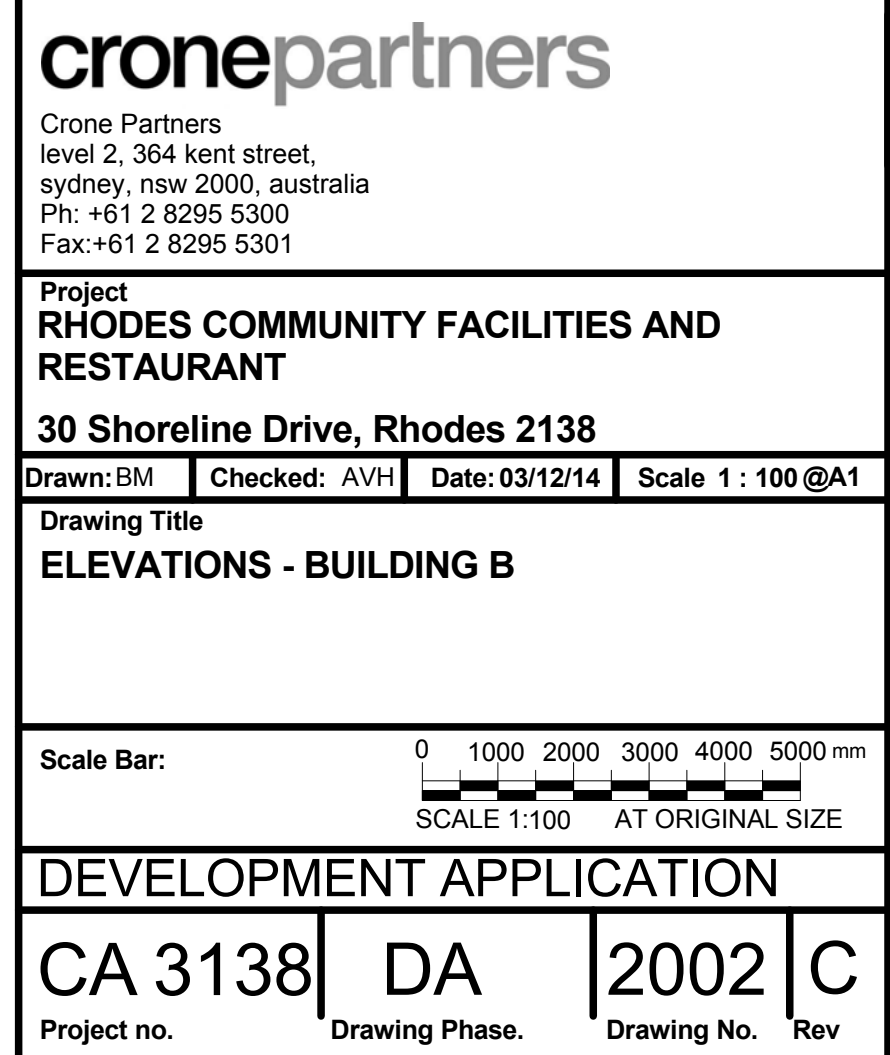
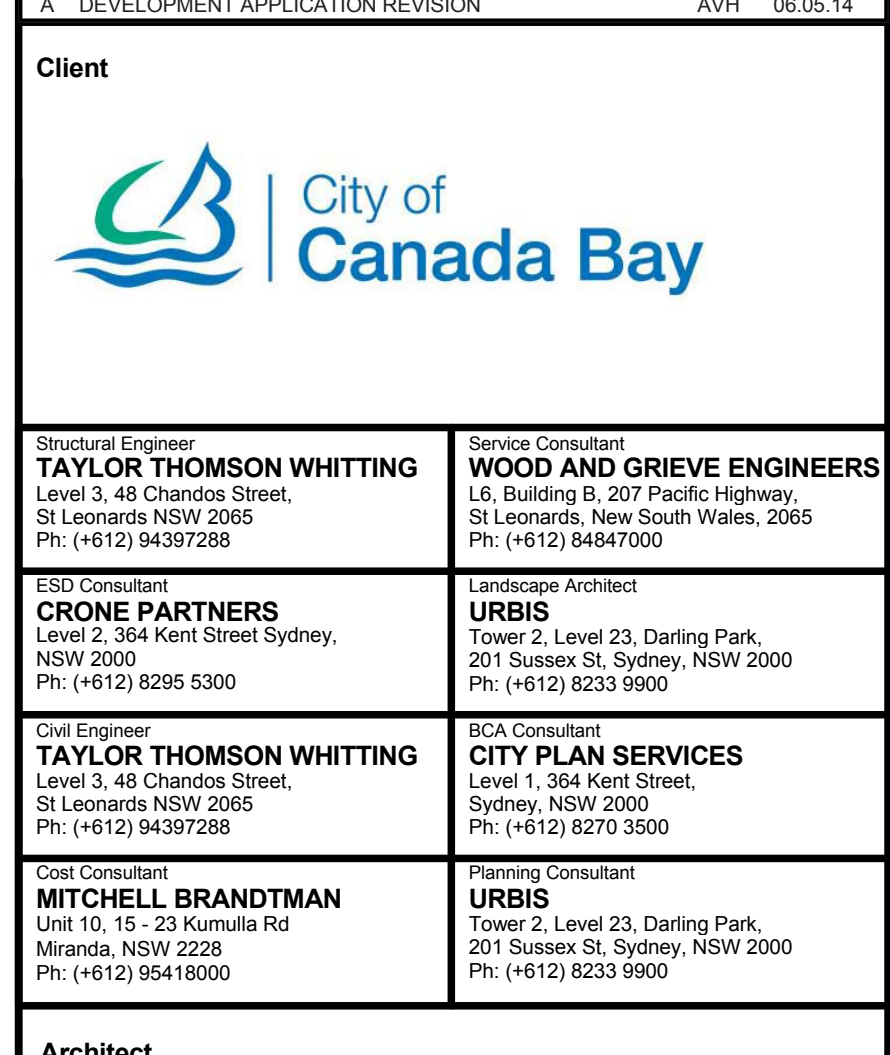
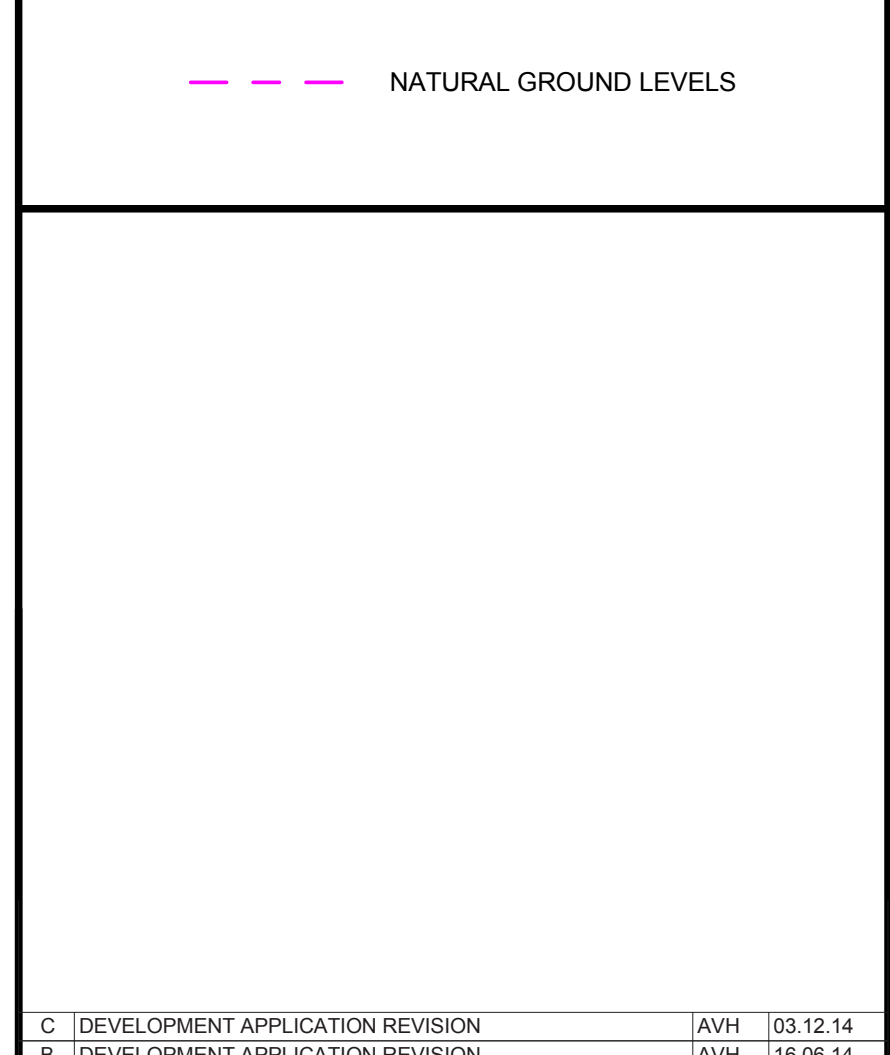


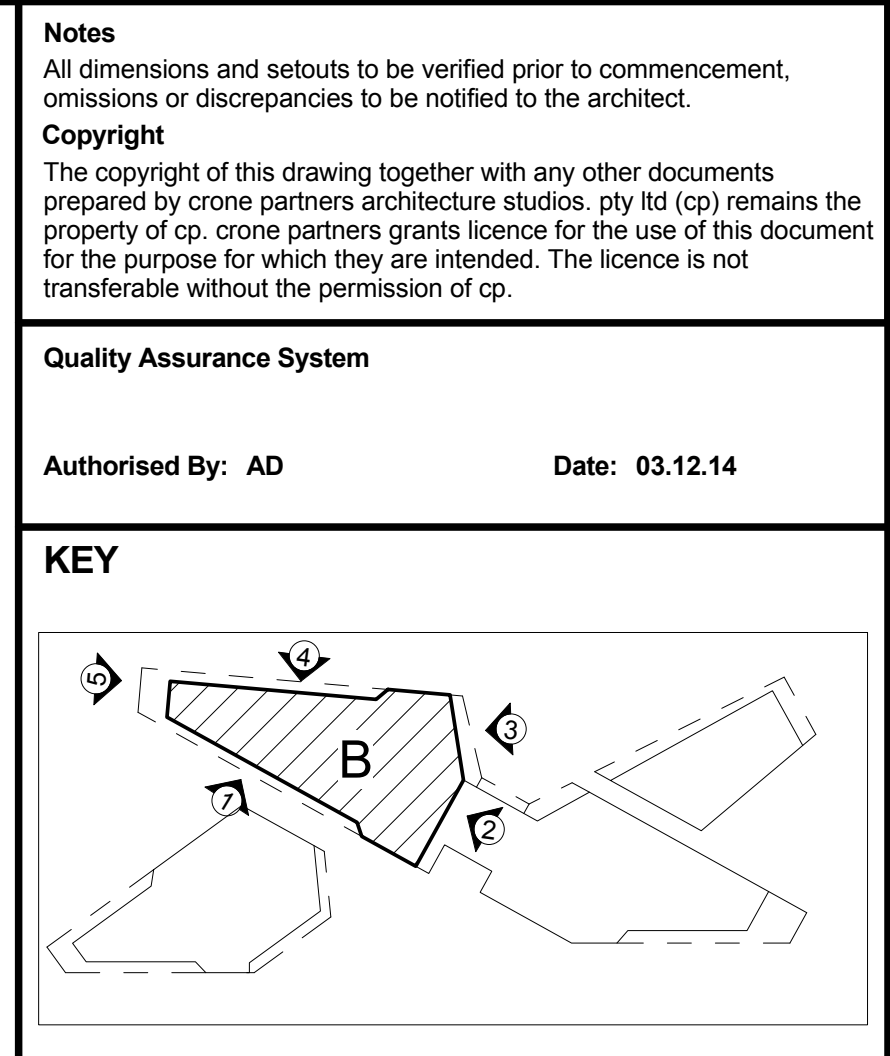


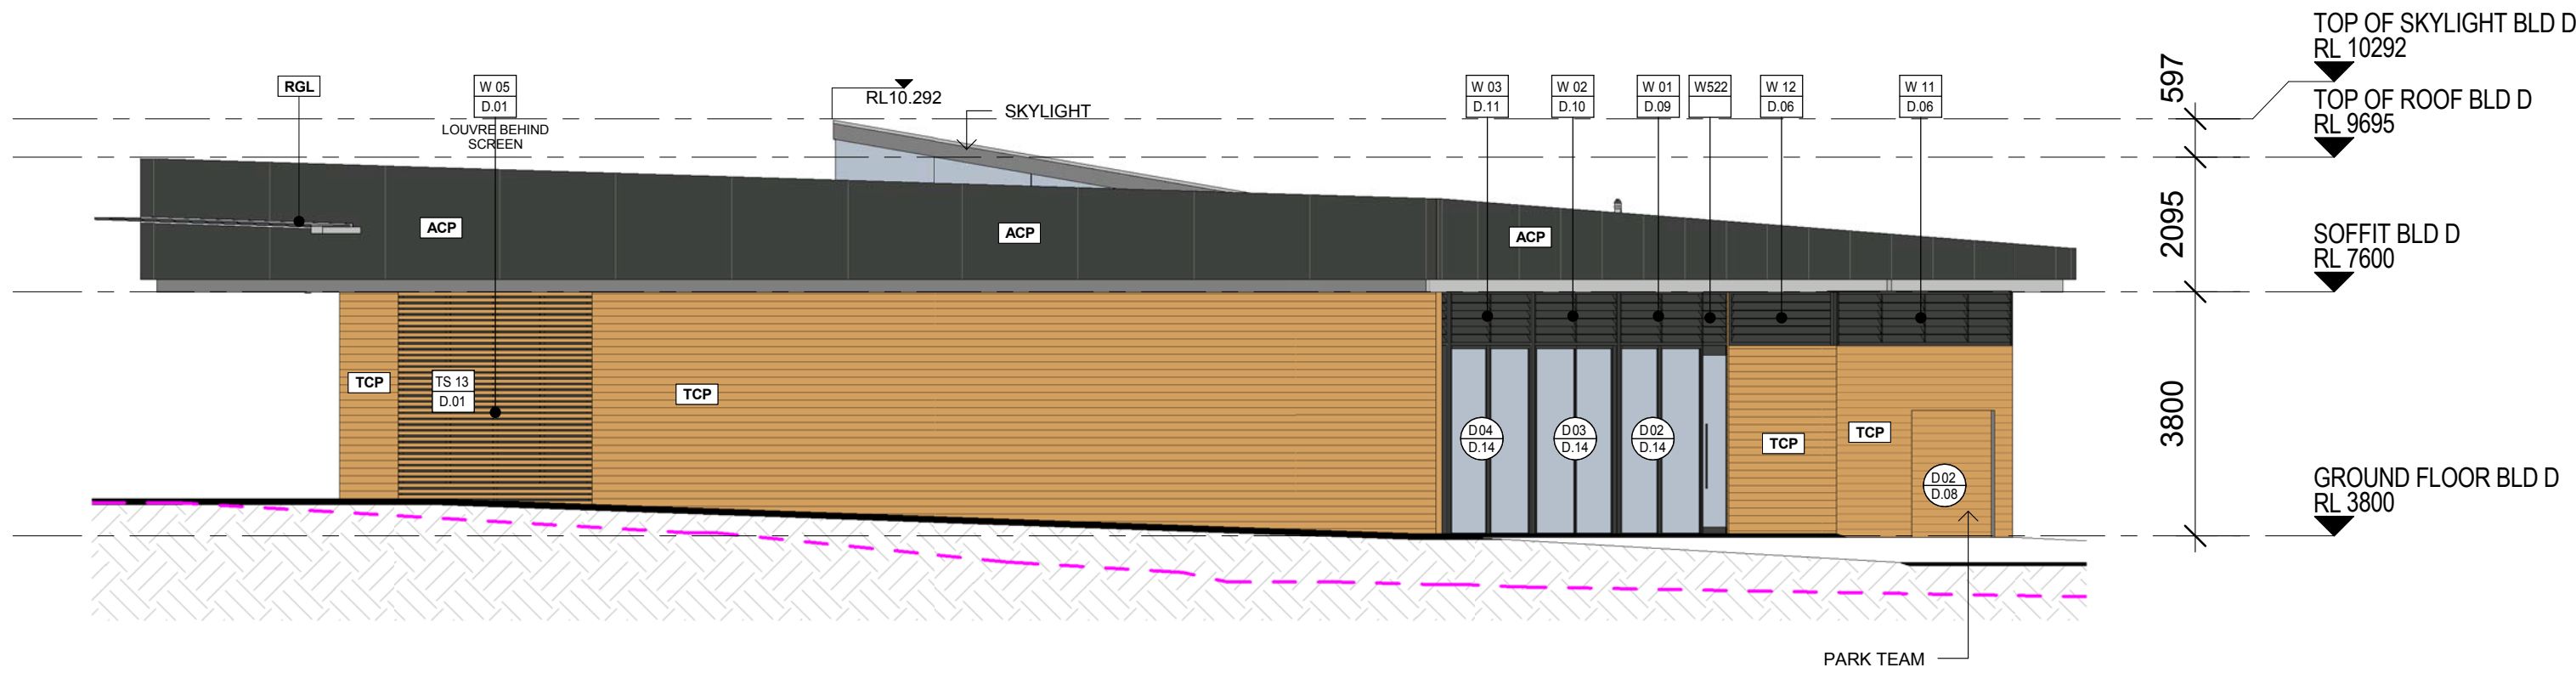


1 ELEVATION BUILDING D - 1
1140 SCALE 1 : 100

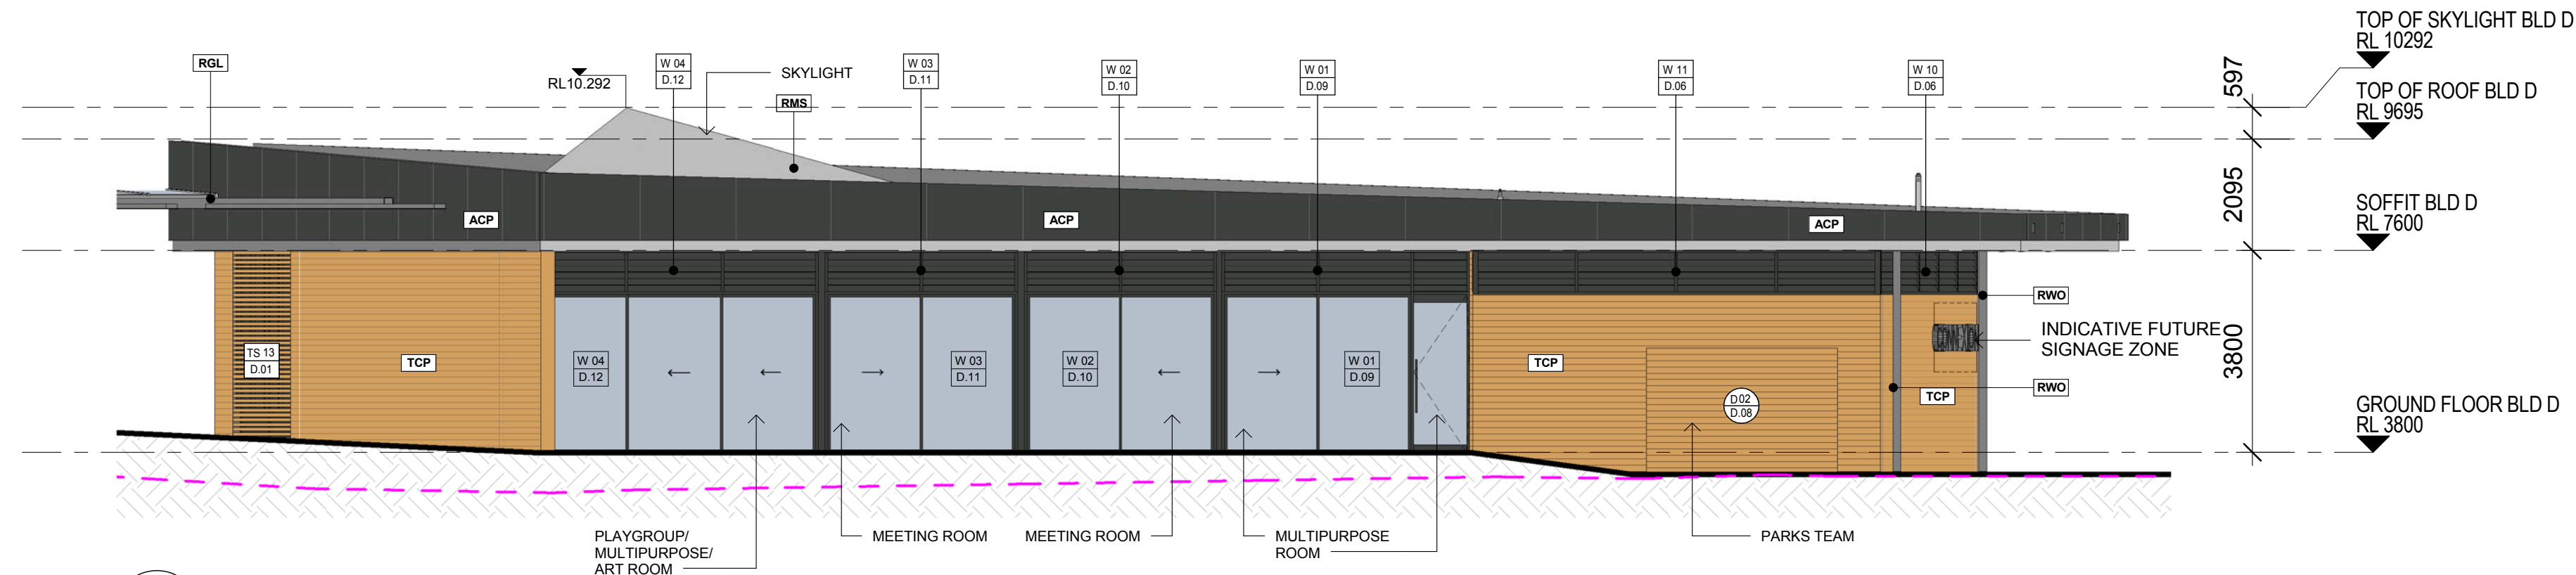

2 ELEVATION BUILDING D - 2
1140 SCALE 1 : 100

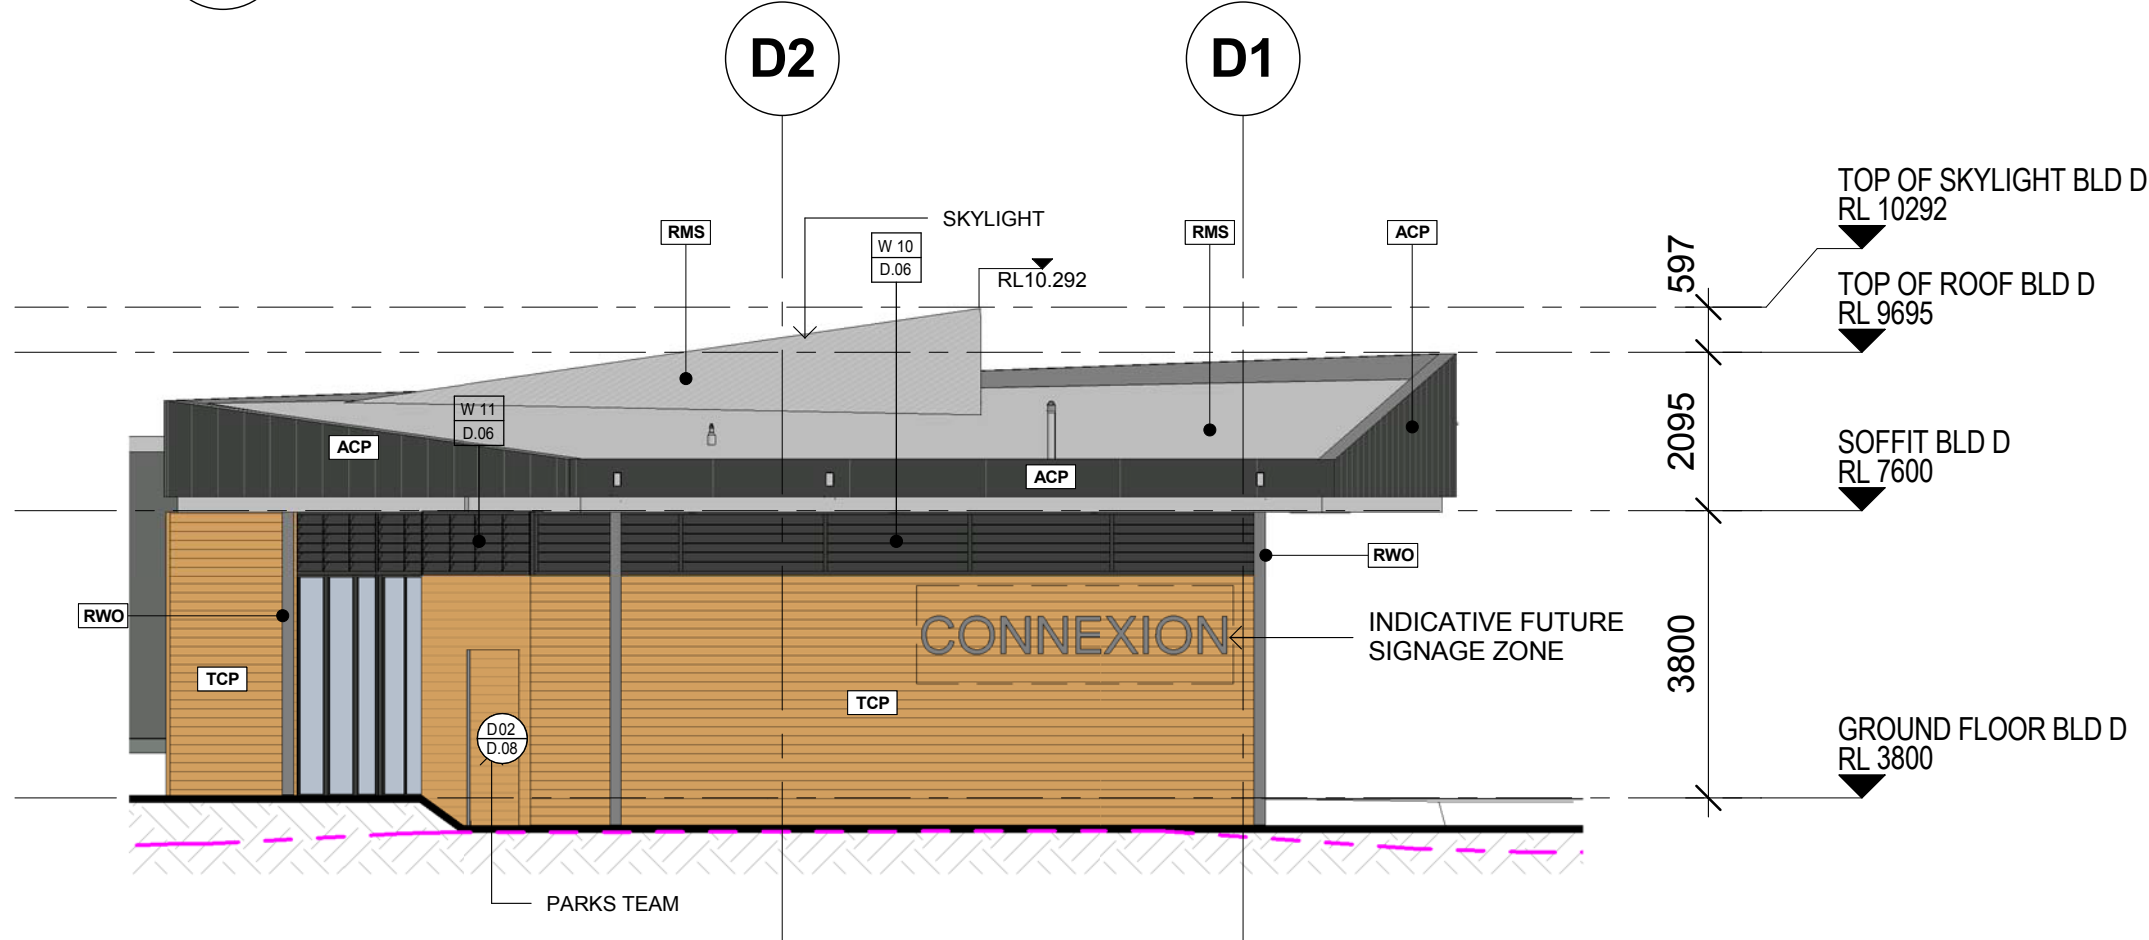

3 ELEVATION BUILDING D - 3
1140 SCALE 1 : 100

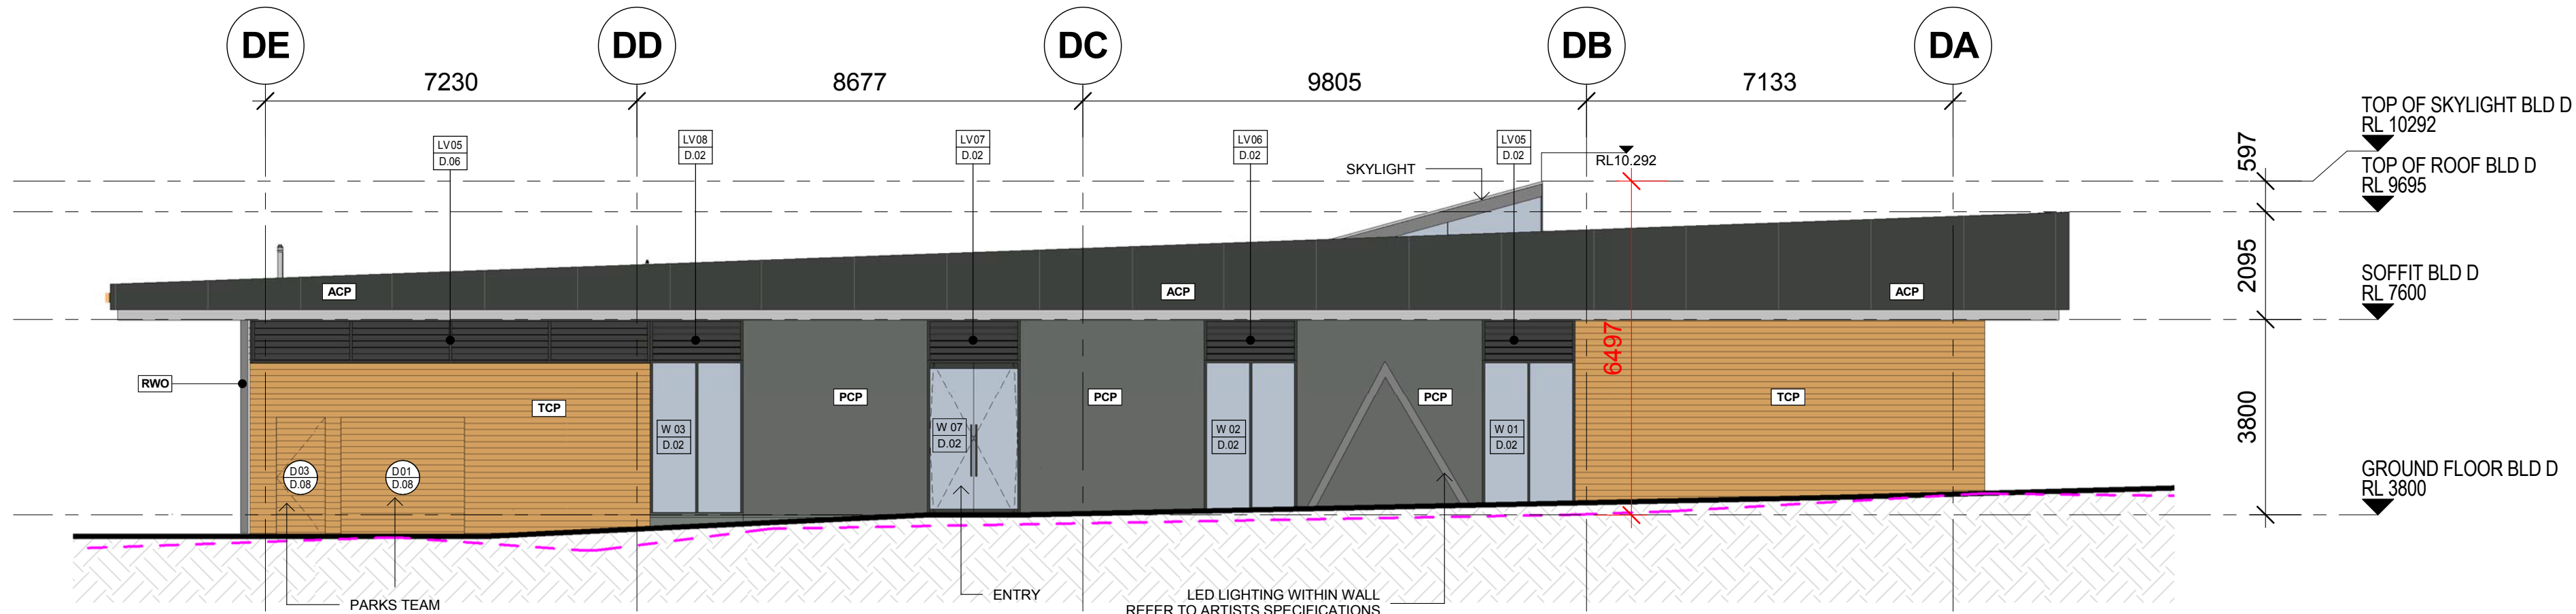

4 ELEVATION BUILDING D - 4
2040 SCALE 1 : 100

FACADE FINISH KEY

ACP	ALUMINIUM COMPOSITE PANEL
AWN	AWNING RETRACTABLE
BAL	BALUSTRADE
BG	BOX GUTTER
EP	EXTERNAL PAINT FINISH
FG2	PAINTED FIBRE CEMENT SHEETING
G	GLAZING
HR01	HANDRAIL - TYPE 1
MS	METAL SHEET SOFFIT
PCP	PRECAST CONCRETE PANELS
PV	PHOTOVOLTAIC PANELS
RGL	ROOF GLAZING
RMS	ROOF METAL SHEETING
RWO	RAIN WATER OUTLET
SVF	SEWER VENT PIPE
TCP	TIMBER CLADDING PANELS
TS	TIMBER SCREEN

Notes
All dimensions and setbacks to be verified prior to commencement, omissions or discrepancies to be notified to the architect.
Copyright
The copyright of this drawing together with any other documents prepared by crone partners architecture studios. ply ltd (cp) remains the property of cp. crone partners grants licence for the use of this document for the purpose for which they are intended. The licence is not transferable without the permission of cp.

Quality Assurance System

Authorised By: AD Date: 03.12.14

KEY

--- NATURAL GROUND LEVELS

C	DEVELOPMENT APPLICATION REVISION	AVH	03.12.14
B	DEVELOPMENT APPLICATION REVISION	AVH	16.06.14
A	DEVELOPMENT APPLICATION REVISION	AVH	06.05.14

Client



ESD Consultant CRONE PARTNERS Level 2, 364 Kent Street Sydney, NSW 2000 Ph: (+612) 8295 5300	Landscape Architect URBIS Tower 2, Level 23, Darling Park, 201 Sussex St. Sydney, NSW 2000 Ph: (+612) 8233 9900
Civil Engineer TAYLOR THOMSON WHITTING Level 3, 48 Chandos Street, St Leonards NSW 2065 Ph: (+612) 94397288	BCA Consultant CITY PLAN SERVICES Level 1, 384 Kent Street, Sydney, NSW 2000 Ph: (+612) 8270 3500
Cost Consultant MITCHELL BRANDTMAN Unit 10, 15 - 23 Kumulla Rd Miranda, NSW 2226 Ph: (+612) 95418000	Planning Consultant URBIS Tower 2, Level 23, Darling Park, 201 Sussex St. Sydney, NSW 2000 Ph: (+612) 8233 9900


Architect
cronepartners
Crone Partners
level 2, 364 kent street,
sydney, nsw 2000, australia
Ph: +61 2 8295 5300
Fax: +61 2 8295 5301

Project
RHODES COMMUNITY FACILITIES AND RESTAURANT
30 Shoreline Drive, Rhodes 2138
Drawn: AH Checked: AD Date: 03/12/14 Scale 1: 100 @A1


Drawing Title
ELEVATIONS - BUILDING D

Scale Bar:
0 1000 2000 3000 4000 5000 mm
SCALE 1:100 AT ORIGINAL SIZE


DEVELOPMENT APPLICATION
CA 3138 DA 2004 C
Project no. Drawing Phase. Drawing No. Rev

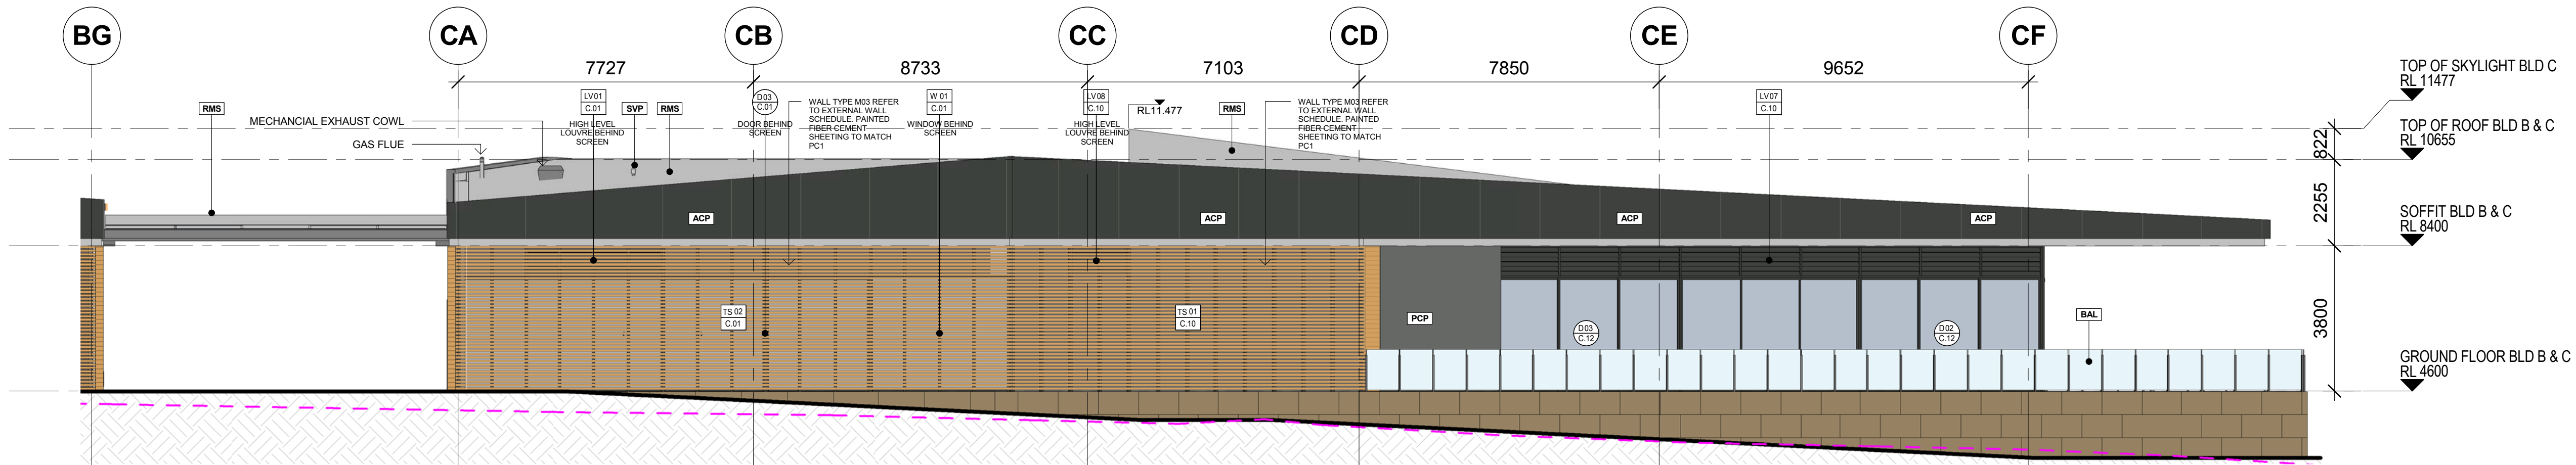

1 ELEVATION BUILDING C - 1
1130 SCALE 1 : 100

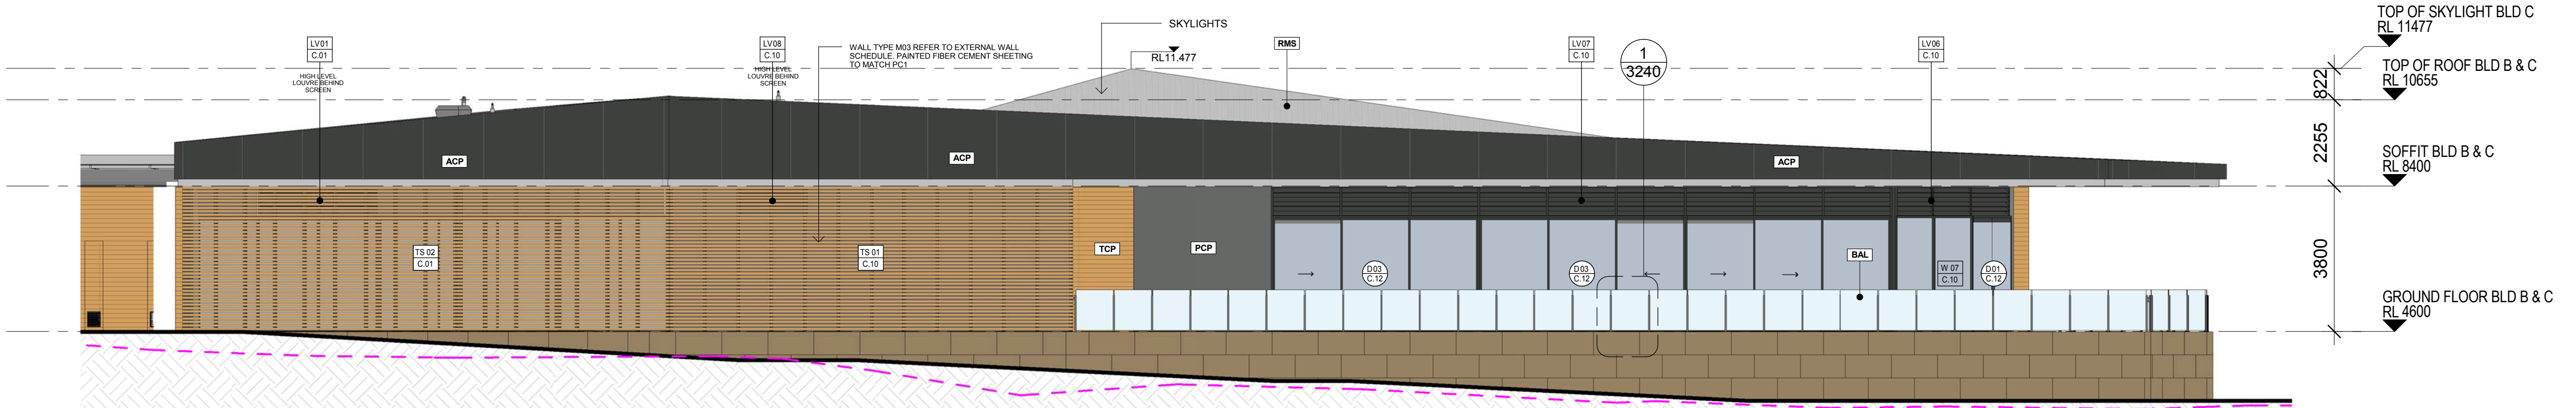

2 ELEVATION BUILDING C - 2
1130 SCALE 1 : 100

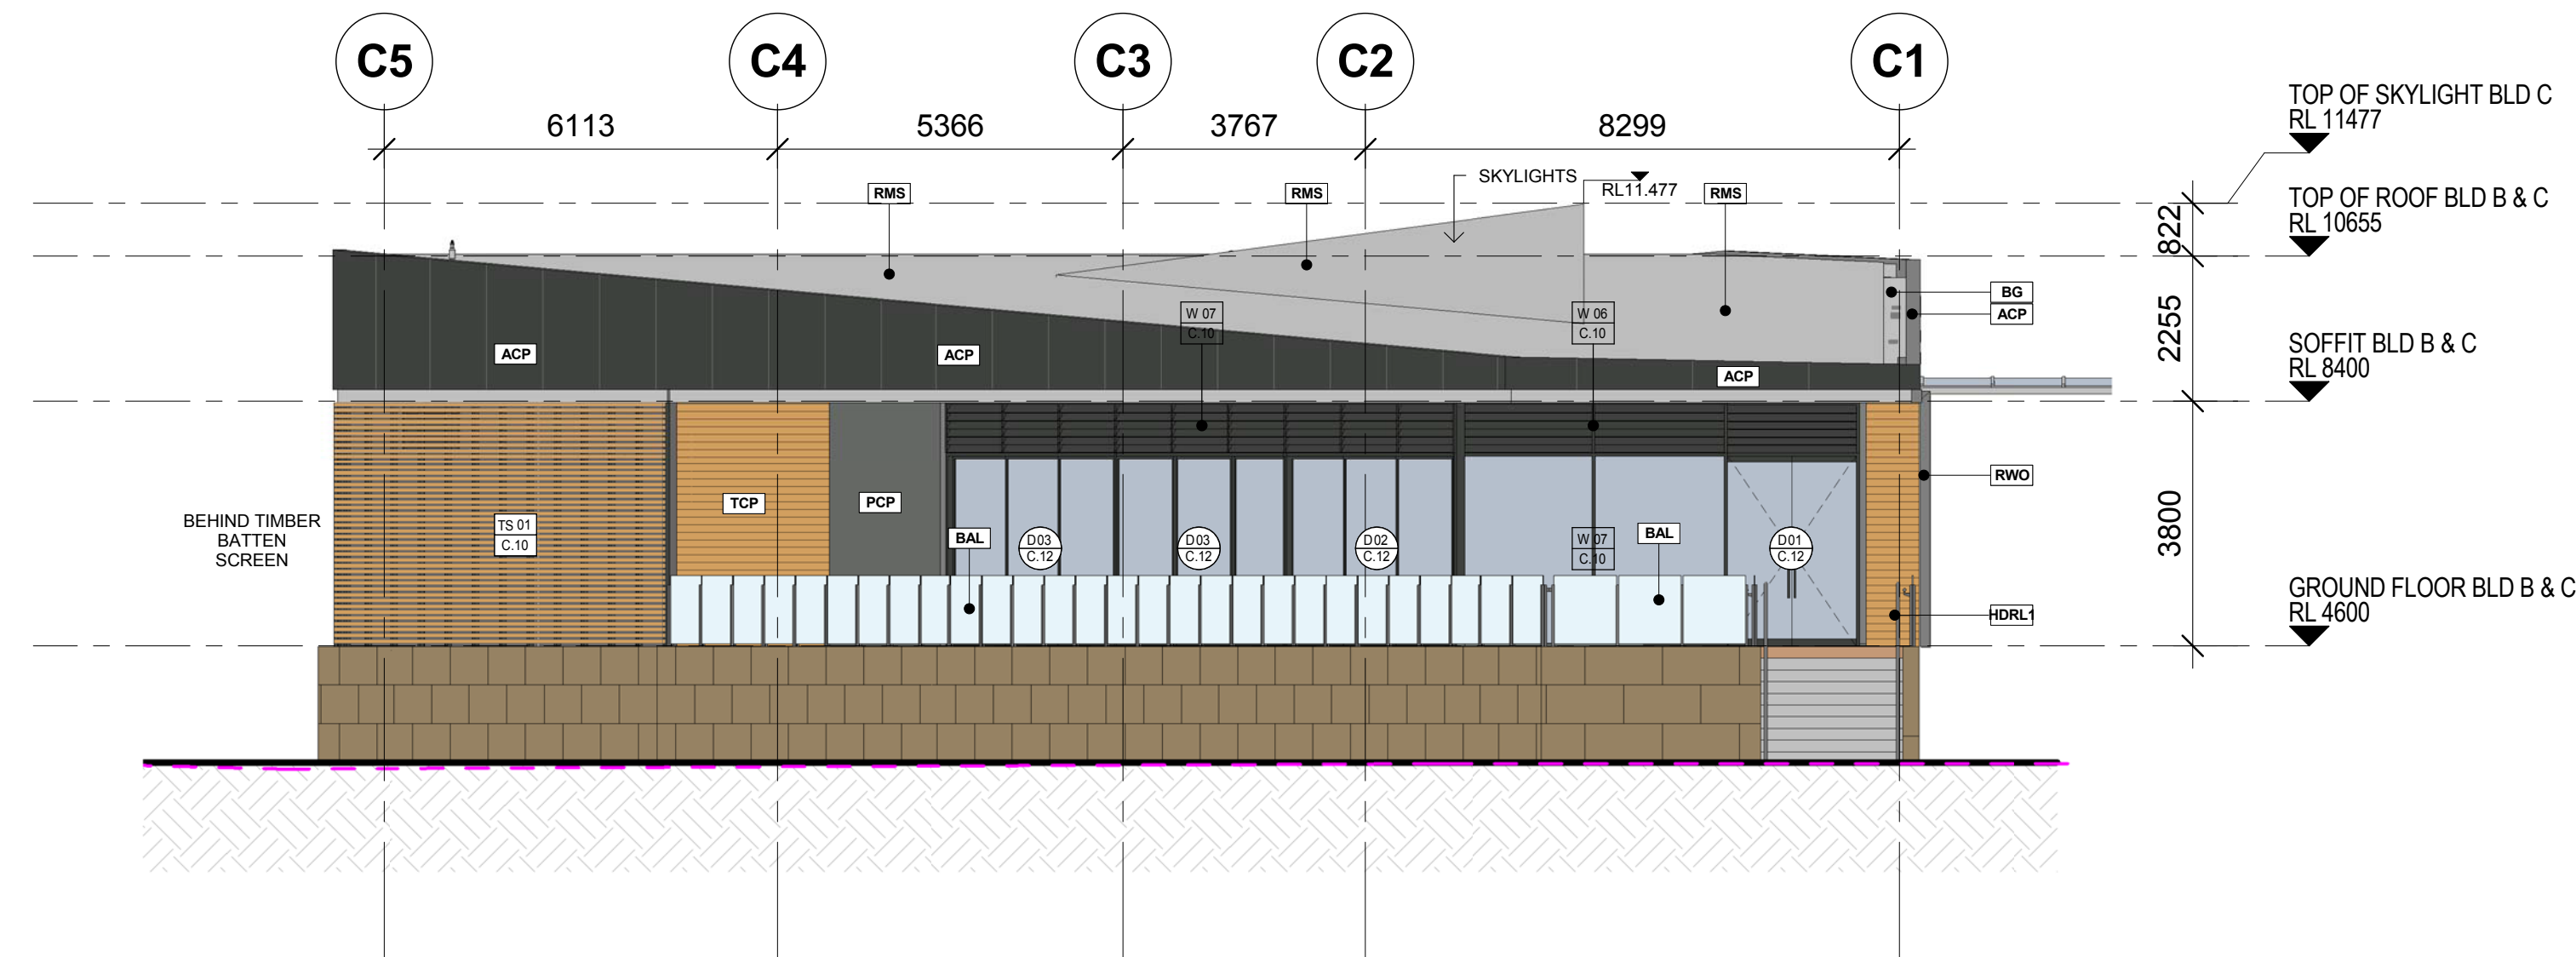

3 ELEVATION BUILDING C - 3
2030 SCALE 1 : 100

FACADE FINISH KEY

- ACP ALUMINIUM COMPOSITE PANEL
- AWN AWNING RETRACTABLE
- BAL BALUSTRADE
- BG BOX GUTTER
- EP EXTERNAL PAINT FINISH
- FG2 PAINTED FIBRE CEMENT SHEETING
- G GLAZING
- HR01 HANDRAIL - TYPE 1
- MS METAL SHEET SOFFIT
- PCP PRECAST CONCRETE PANELS
- PV PHOTOVOLTAIC PANELS
- RGL ROOF GLAZING
- RMS ROOF METAL SHEETING
- RWO RAIN WATER OUTLET
- SVP SEWER VENT PIPE
- TCP TIMBER CLADDING PANELS
- TS TIMBER SCREEN

Notes
All dimensions and setbacks to be verified prior to commencement, omissions or discrepancies to be notified to the architect.

Copyright
The copyright of this drawing together with any other documents prepared by crone partners architecture studios, ply ltd (cp) remains the property of cp. crone partners grants licence for the use of this document for the purpose for which they are intended. The licence is not transferable without the permission of cp.

Quality Assurance System

Authorised By: AD Date: 03.12.14

KEY

--- NATURAL GROUND LEVELS

C	DEVELOPMENT APPLICATION REVISION	AVH	03.12.14
B	DEVELOPMENT APPLICATION REVISION	AVH	16.06.14
A	DEVELOPMENT APPLICATION REVISION	AVH	06.05.14

Client

Structural Engineer TAYLOR THOMSON WHITTING Level 3, 48 Chandos Street, St Leonards NSW 2065 Ph: (+612) 94397288	Service Consultant WOOD AND GRIEVE ENGINEERS L6, Building B, 207 Pacific Highway, St Leonards, New South Wales, 2065 Ph: (+612) 94697288
ESD Consultant CRONE PARTNERS Level 2, 364 Kent Street Sydney, NSW 2000 Ph: (+612) 8295 5300	Landscape Architect URBIS Tower 2, Level 23, Darling Park, 201 Sussex St, Sydney, NSW 2000 Ph: (+612) 8233 9900
Civil Engineer TAYLOR THOMSON WHITTING Level 3, 48 Chandos Street, St Leonards NSW 2065 Ph: (+612) 94397288	BCA Consultant CITY PLAN SERVICES Level 1, 384 Kent Street, Sydney, NSW 2000 Ph: (+612) 8270 3500
Cost Consultant MITCHELL BRANDTMAN Unit 10, 15-23 Kumulla Rd Miranda, NSW 2226 Ph: (+612) 95418000	Planning Consultant URBIS Tower 2, Level 23, Darling Park, 201 Sussex St, Sydney, NSW 2000 Ph: (+612) 8233 9900

Architect

cronepartners

Crone Partners
level 2, 364 kent street,
sydney, nsw 2000, australia
Ph: +61 2 8295 5300
Fax: +61 2 8295 5301

Project
RHODES COMMUNITY FACILITIES AND RESTAURANT

30 Shoreline Drive, Rhodes 2138

Drawn: BM Checked: AVH Date: 03/12/14 Scale 1 : 100 @A1

Drawing Title
ELEVATIONS SHEET 1 - BUILDING C

Scale Bar: 0 1000 2000 3000 4000 5000 mm
SCALE 1:100 AT ORIGINAL SIZE

DEVELOPMENT APPLICATION

CA 3138	DA	2003A	C
Project no.	Drawing Phase.	Drawing No.	Rev

Notes

All dimensions and setbacks to be verified prior to commencement, omissions or discrepancies to be notified to the architect.


Copyright

The copyright of this drawing together with any other documents prepared by crone partners architecture studios, pty ltd (cp) remains the property of cp. crone partners grants licence for the use of this document for the purpose for which they are intended. The licence is not transferable without the permission of cp.

Quality Assurance System

Authorised By: AD
Date: 03.12.14

KEY

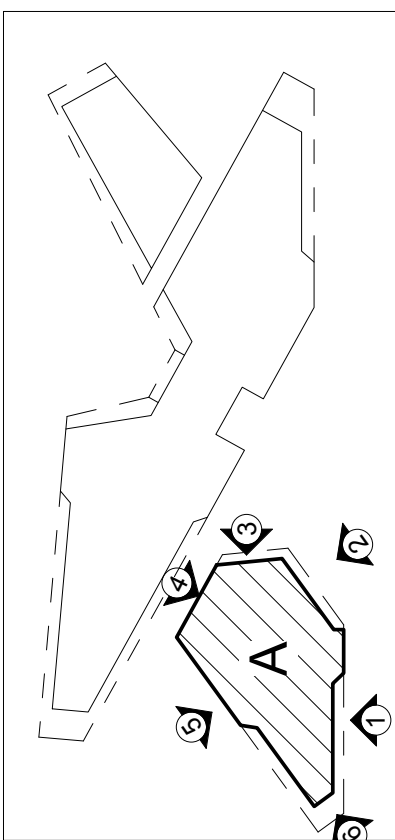

NATURAL GROUND LEVELS

C	DEVELOPMENT APPLICATION REVISION	AVH	03.12.14
B	DEVELOPMENT APPLICATION REVISION	AVH	16.06.14
A	DEVELOPMENT APPLICATION REVISION	AVH	06.05.14

Client




Architect



Crone Partners
level 2, 364 kent street,
sydney, nsw 2000, australia
Ph: +61 2 8295 5300
Fax: +61 2 8295 5301

Project
RHODES COMMUNITY FACILITIES AND
RESTAURANT

30 Shoreline Drive, Rhodes 2138

Drawn: BM	Checked: AVH	Date: 03/12/14	Scale 1 : 100 @A1
-----------	--------------	----------------	-------------------

Drawing Title
ELEVATIONS SHEET 2 - BUILDING A

Scale Bar:



0 1000 2000 3000 4000 5000 mm




SCALE 1:100 AT ORIGINAL SIZE


DEVELOPMENT APPLICATION

CA 3138 | DA | 2001B | C
 Project no. | Drawing Phase. | Drawing No. | Rev


FACADE FINISH KEY


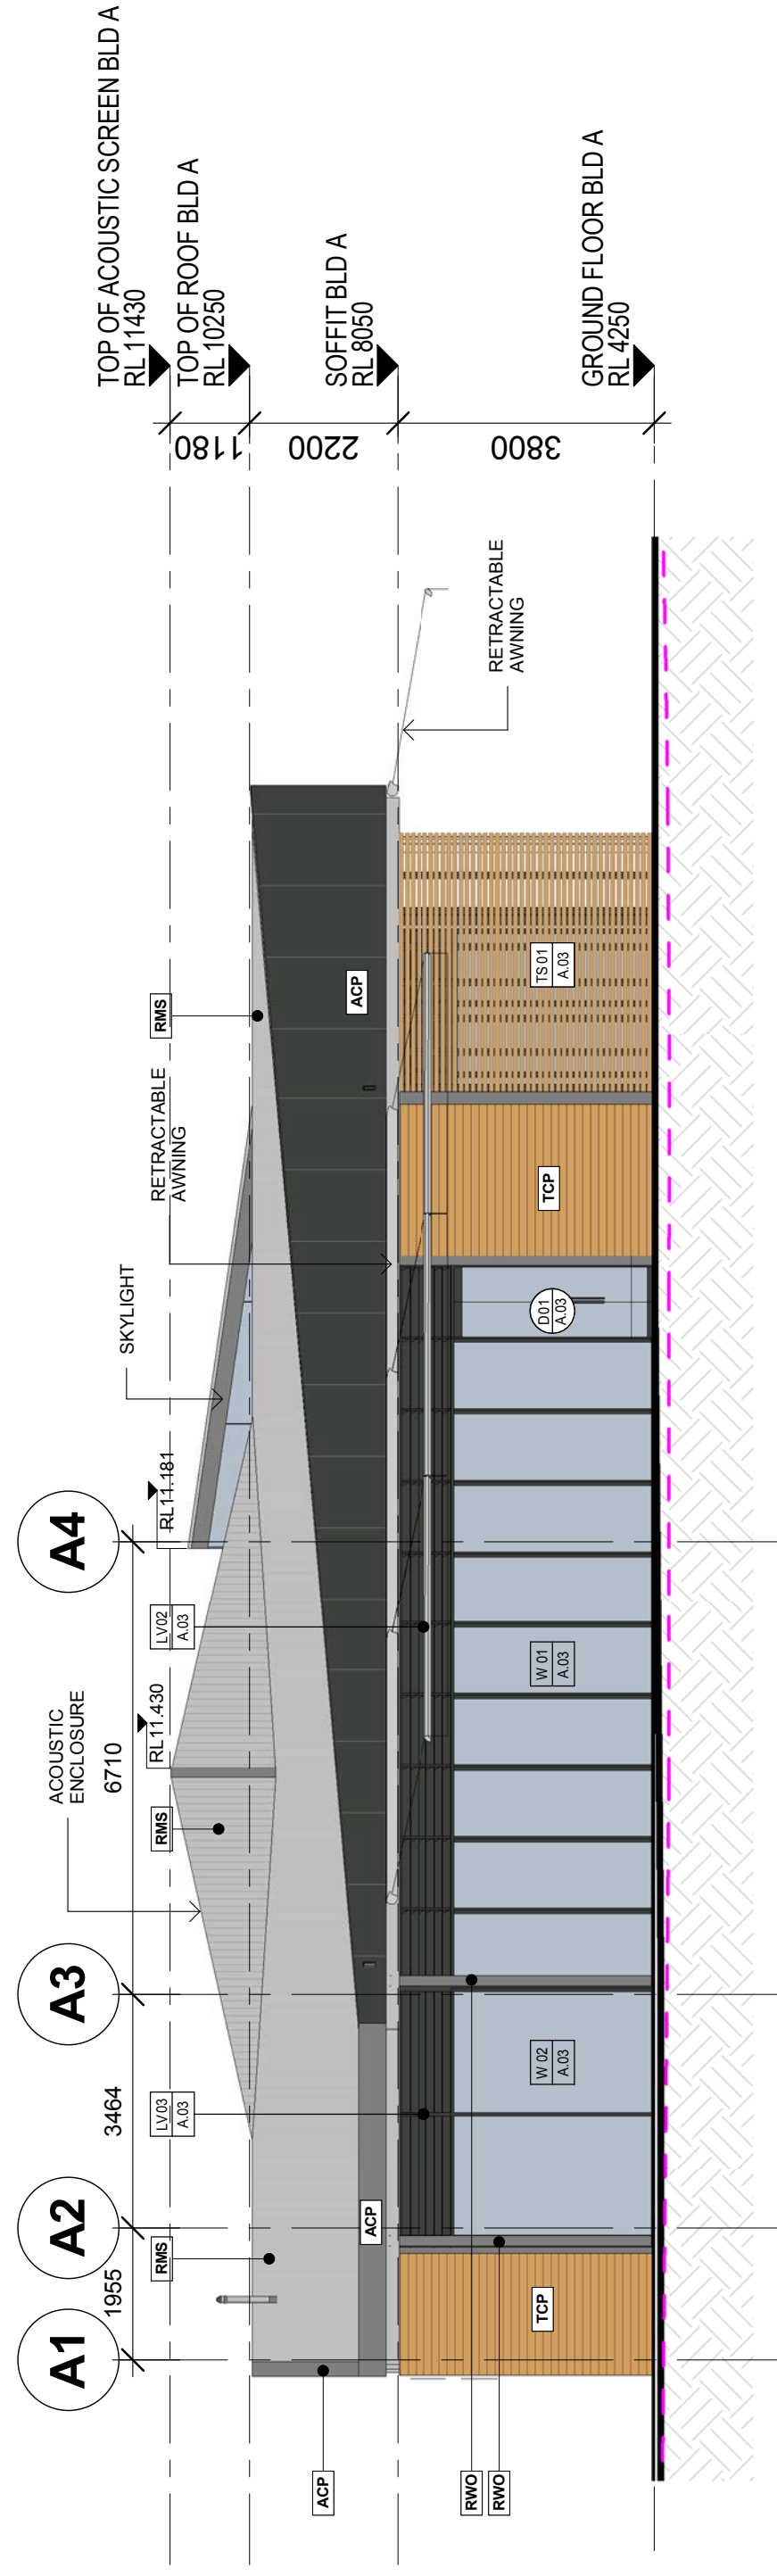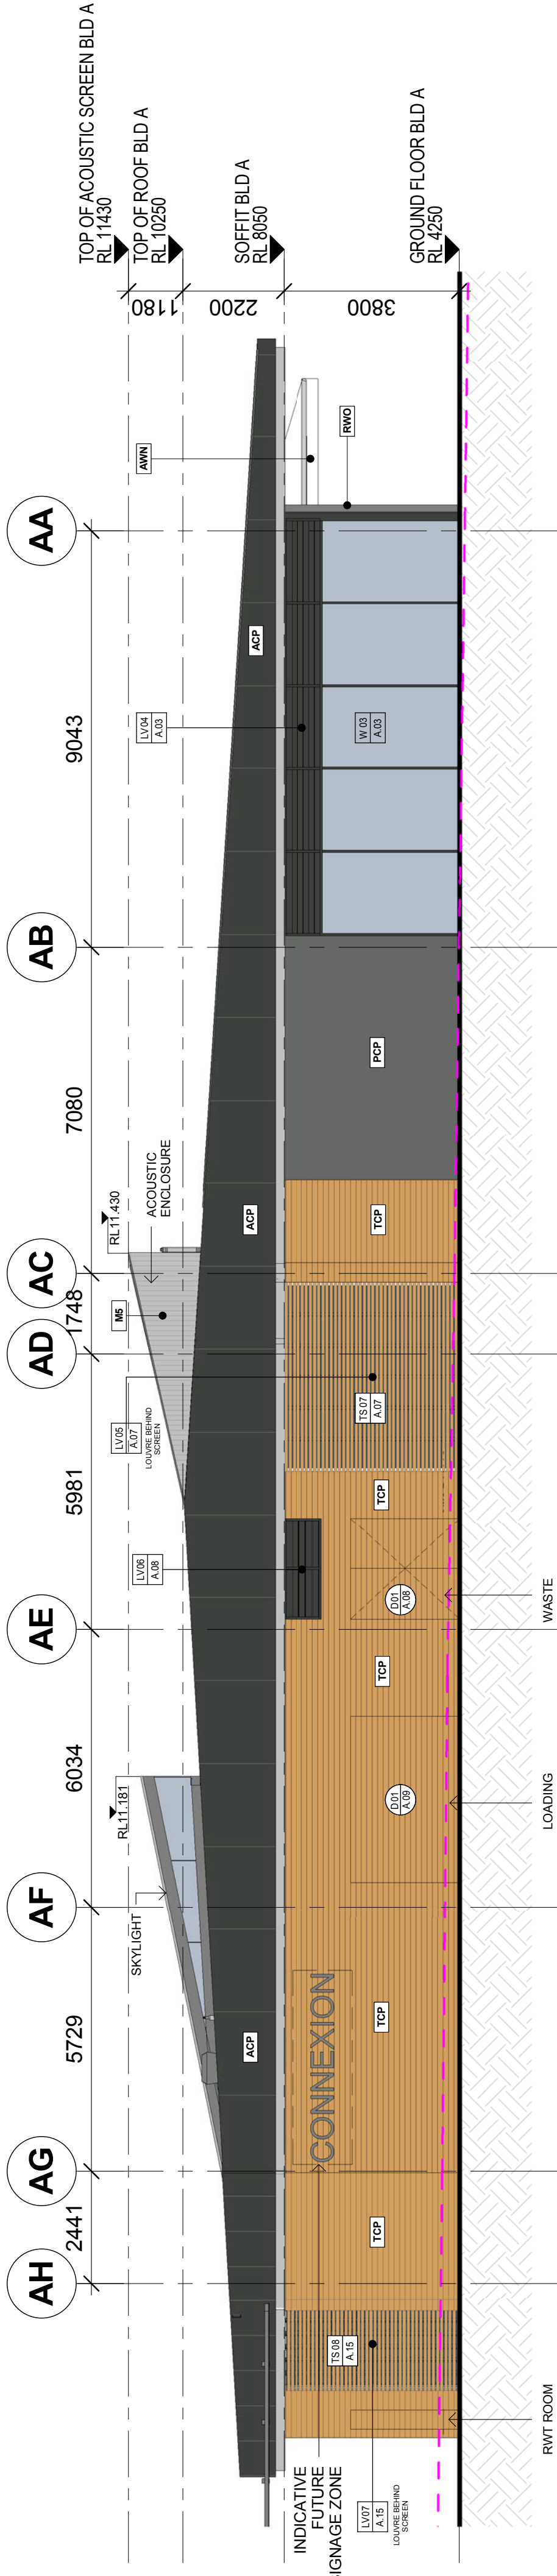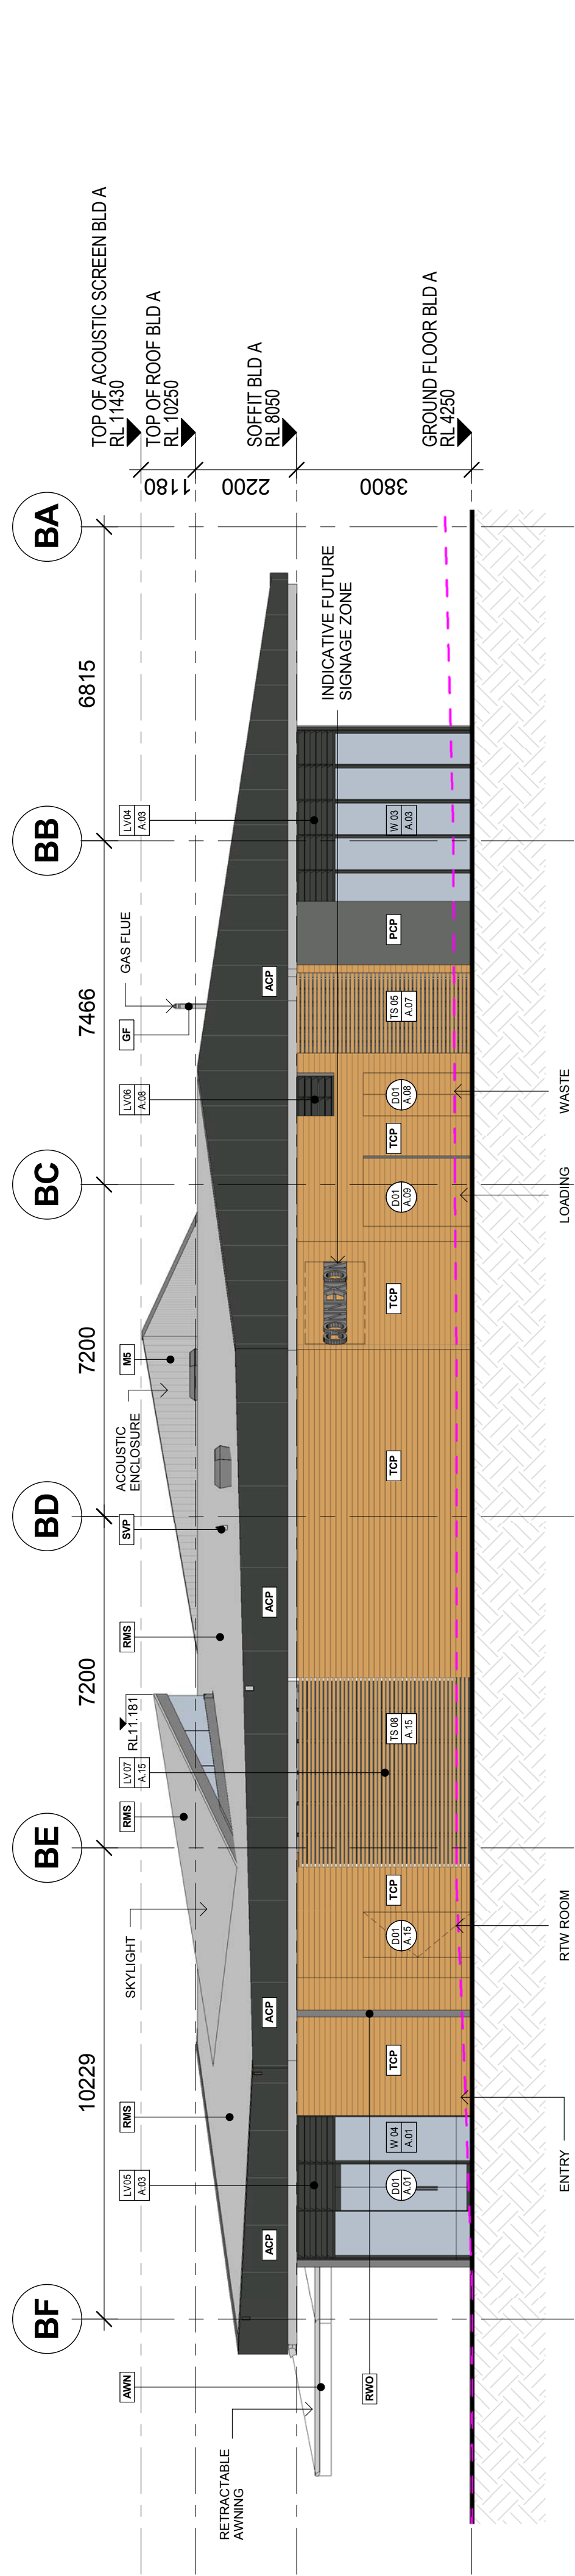


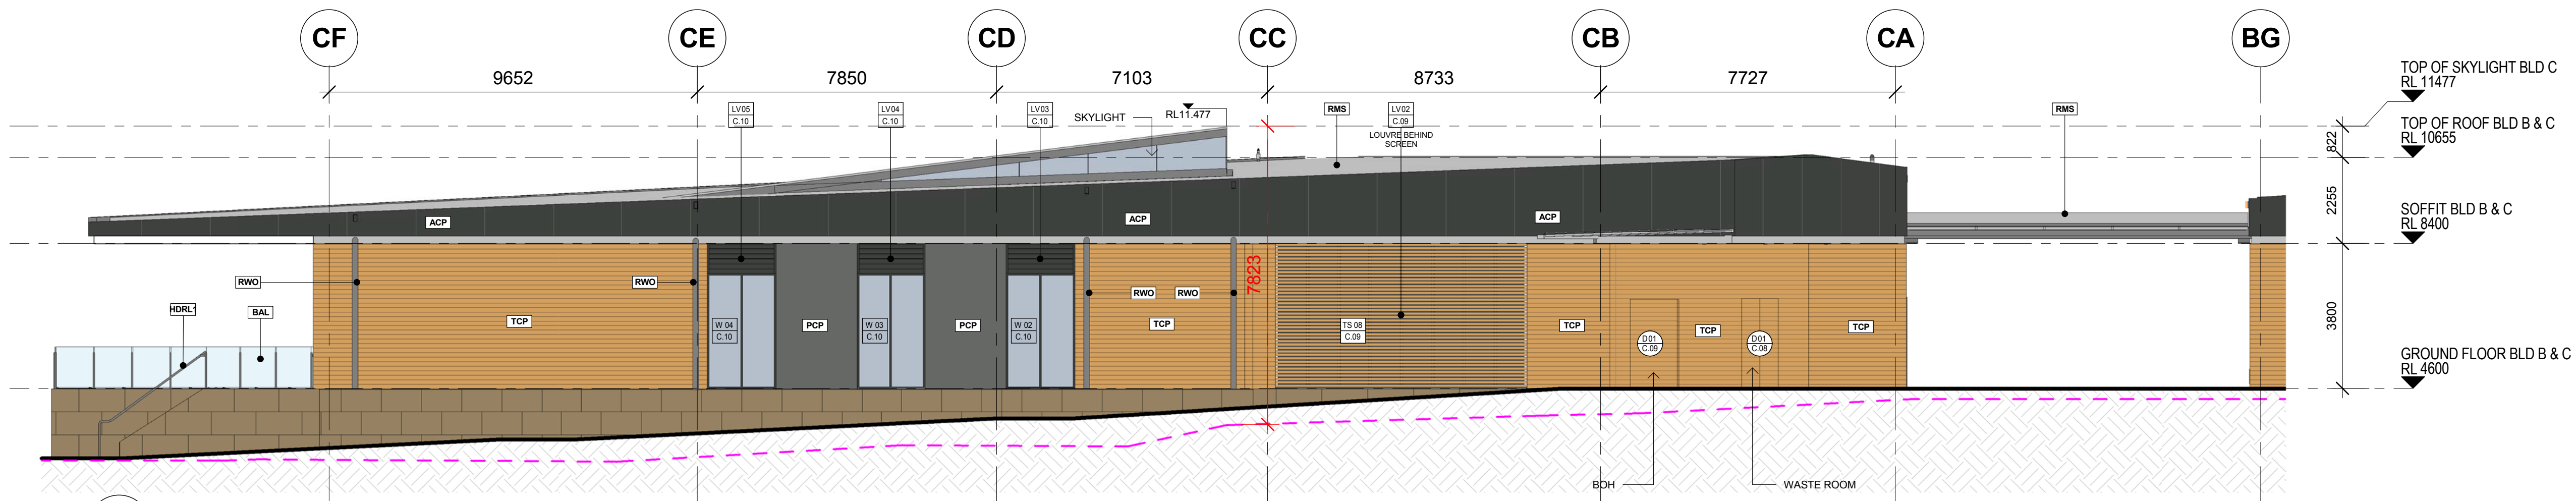

4 ELEVATION BUILDING C - 4
SCALE 1 : 100

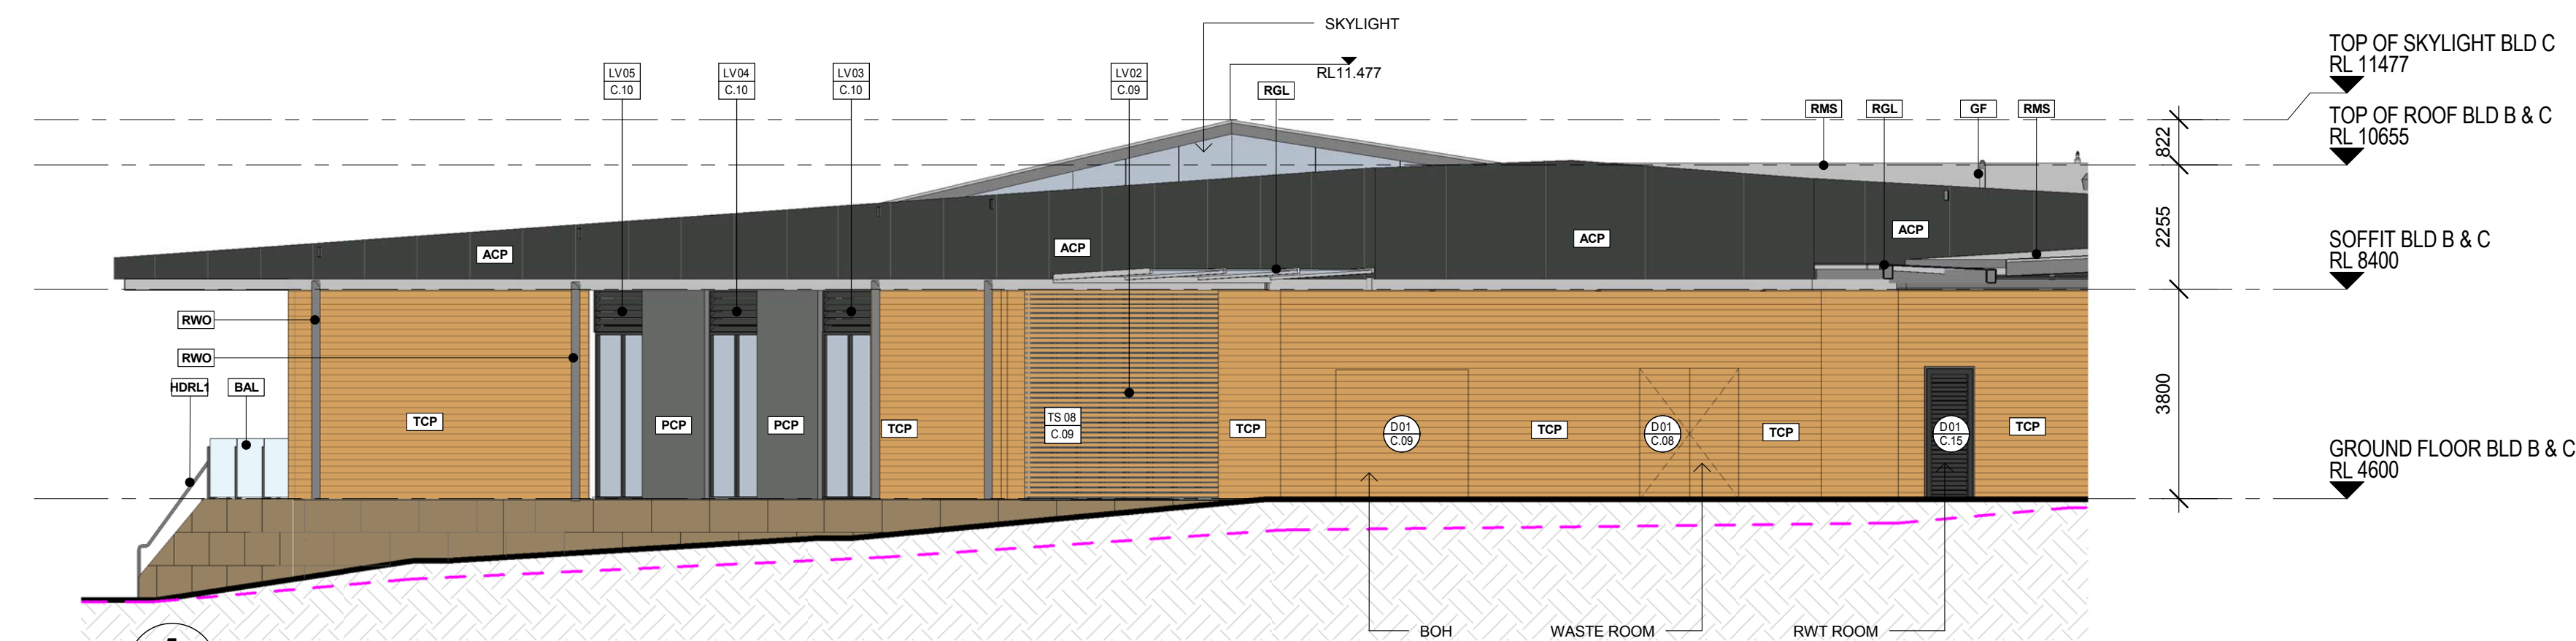

5 ELEVATION BUILDING C - 5
SCALE 1 : 100

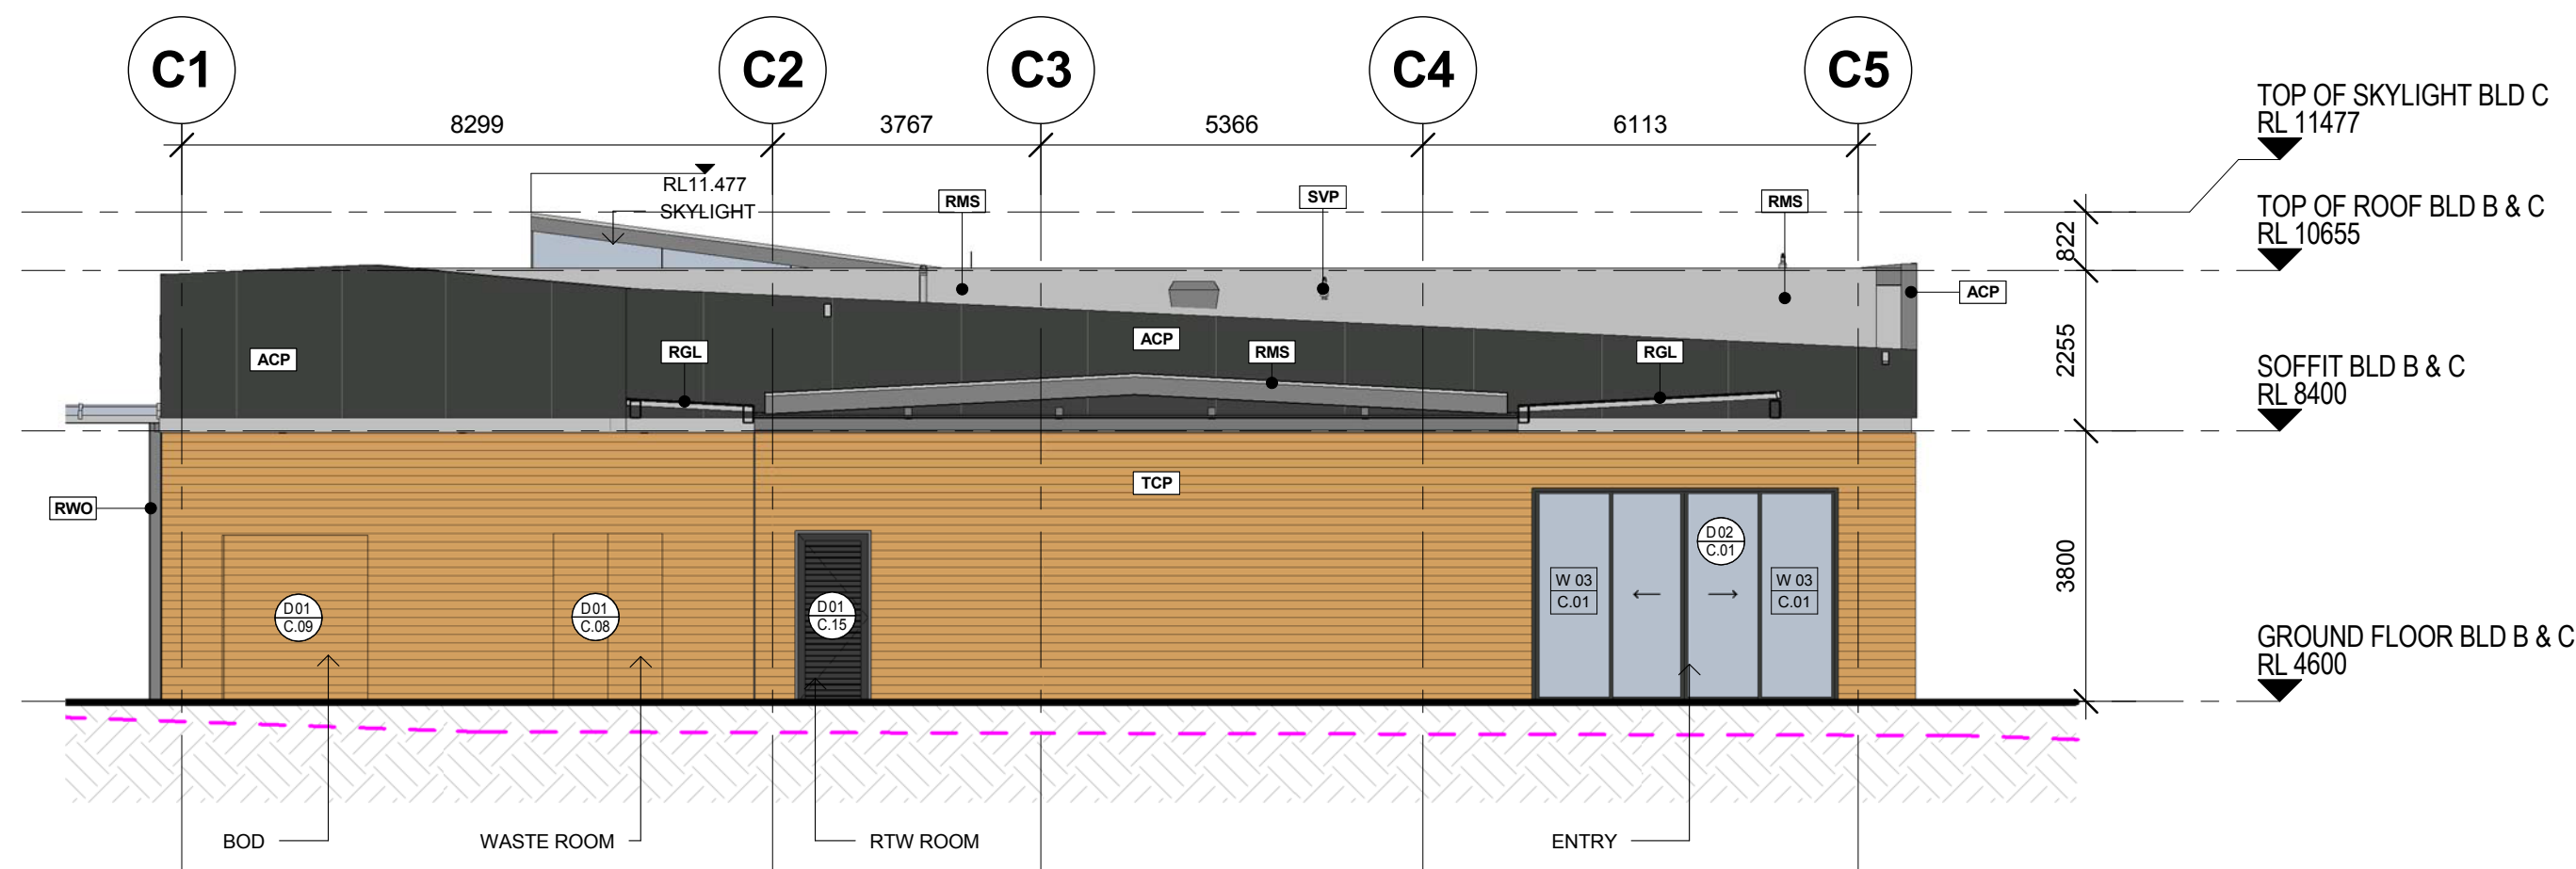

6 ELEVATION BUILDING C - 6
SCALE 1 : 100

FACADE FINISH KEY

ACP	ALUMINIUM COMPOSITE PANEL
AWN	AWNING RETRACTABLE
BAL	BALUSTRADE
BG	BOX GUTTER
EP	EXTERNAL PAINT FINISH
FG2	PAINTED FIBRE CEMENT SHEETING
G	GLAZING
HR01	HANDRAIL - TYPE 1
MS	METAL SHEET SOFFIT
PCP	PRECAST CONCRETE PANELS
PV	PHOTOVOLTAIC PANELS
RGL	ROOF GLAZING
RMS	ROOF METAL SHEETING
RWO	RAIN WATER OUTLET
SVP	SEWER VENT PIPE
TCP	TIMBER CLADDING PANELS
TS	TIMBER SCREEN

Notes
All dimensions and setbacks to be verified prior to commencement, omissions or discrepancies to be notified to the architect.

Copyright
The copyright of this drawing together with any other documents prepared by crone partners architecture studios. ply ltd (cp) remains the property of cp. crone partners grants licence for the use of this document for the purpose for which they are intended. The licence is not transferable without the permission of cp.

Quality Assurance System

Authorised By: AD Date: 03.12.14

KEY

--- NATURAL GROUND LEVELS

C	DEVELOPMENT APPLICATION REVISION	AVH	03.12.14
B	DEVELOPMENT APPLICATION REVISION	AVH	16.06.14
A	DEVELOPMENT APPLICATION REVISION	AVH	06.05.14

Client

Structural Engineer TAYLOR THOMSON WHITTING Level 3, 48 Chandos Street, St Leonards NSW 2065 Ph: (+612) 94397288	Service Consultant WOOD AND GRIEVE ENGINEERS L6, Building B, 207 Pacific Highway, St Leonards, New South Wales, 2065 Ph: (+612) 94697080
ESD Consultant CRONE PARTNERS Level 2, 364 Kent Street Sydney, NSW 2000 Ph: (+612) 8295 5300	Landscape Architect URBIS Tower 2, Level 23, Darling Park, 201 Sussex St. Sydney, NSW 2000 Ph: (+612) 8233 9900
Civil Engineer TAYLOR THOMSON WHITTING Level 3, 48 Chandos Street, St Leonards NSW 2065 Ph: (+612) 94397288	BCA Consultant CITY PLAN SERVICES Level 1, 384 Kent Street, Sydney, NSW 2000 Ph: (+612) 8270 3500
Cost Consultant MITCHELL BRANDTMAN Unit 10, 15-23 Kumulla Rd Miranda, NSW 2226 Ph: (+612) 95418000	Planning Consultant URBIS Tower 2, Level 23, Darling Park, 201 Sussex St. Sydney, NSW 2000 Ph: (+612) 8233 9900

Architect

cronepartners

Crone Partners
level 2, 364 kent street,
sydney, nsw 2000, australia
Ph: +61 2 8295 5300
Fax: +61 2 8295 5301

Project

RHODES COMMUNITY FACILITIES AND RESTAURANT

30 Shoreline Drive, Rhodes 2138

Drawn: BM Checked: AVH Date: 03/12/14 Scale: 1 : 100 @ A1

Drawing Title

ELEVATIONS SHEET 2 - BUILDING C

Scale Bar:

0 1000 2000 3000 4000 5000 mm
SCALE 1:100 AT ORIGINAL SIZE

DEVELOPMENT APPLICATION

CA 3138	DA	2003B	C
Project no.	Drawing Phase.	Drawing No.	Rev