


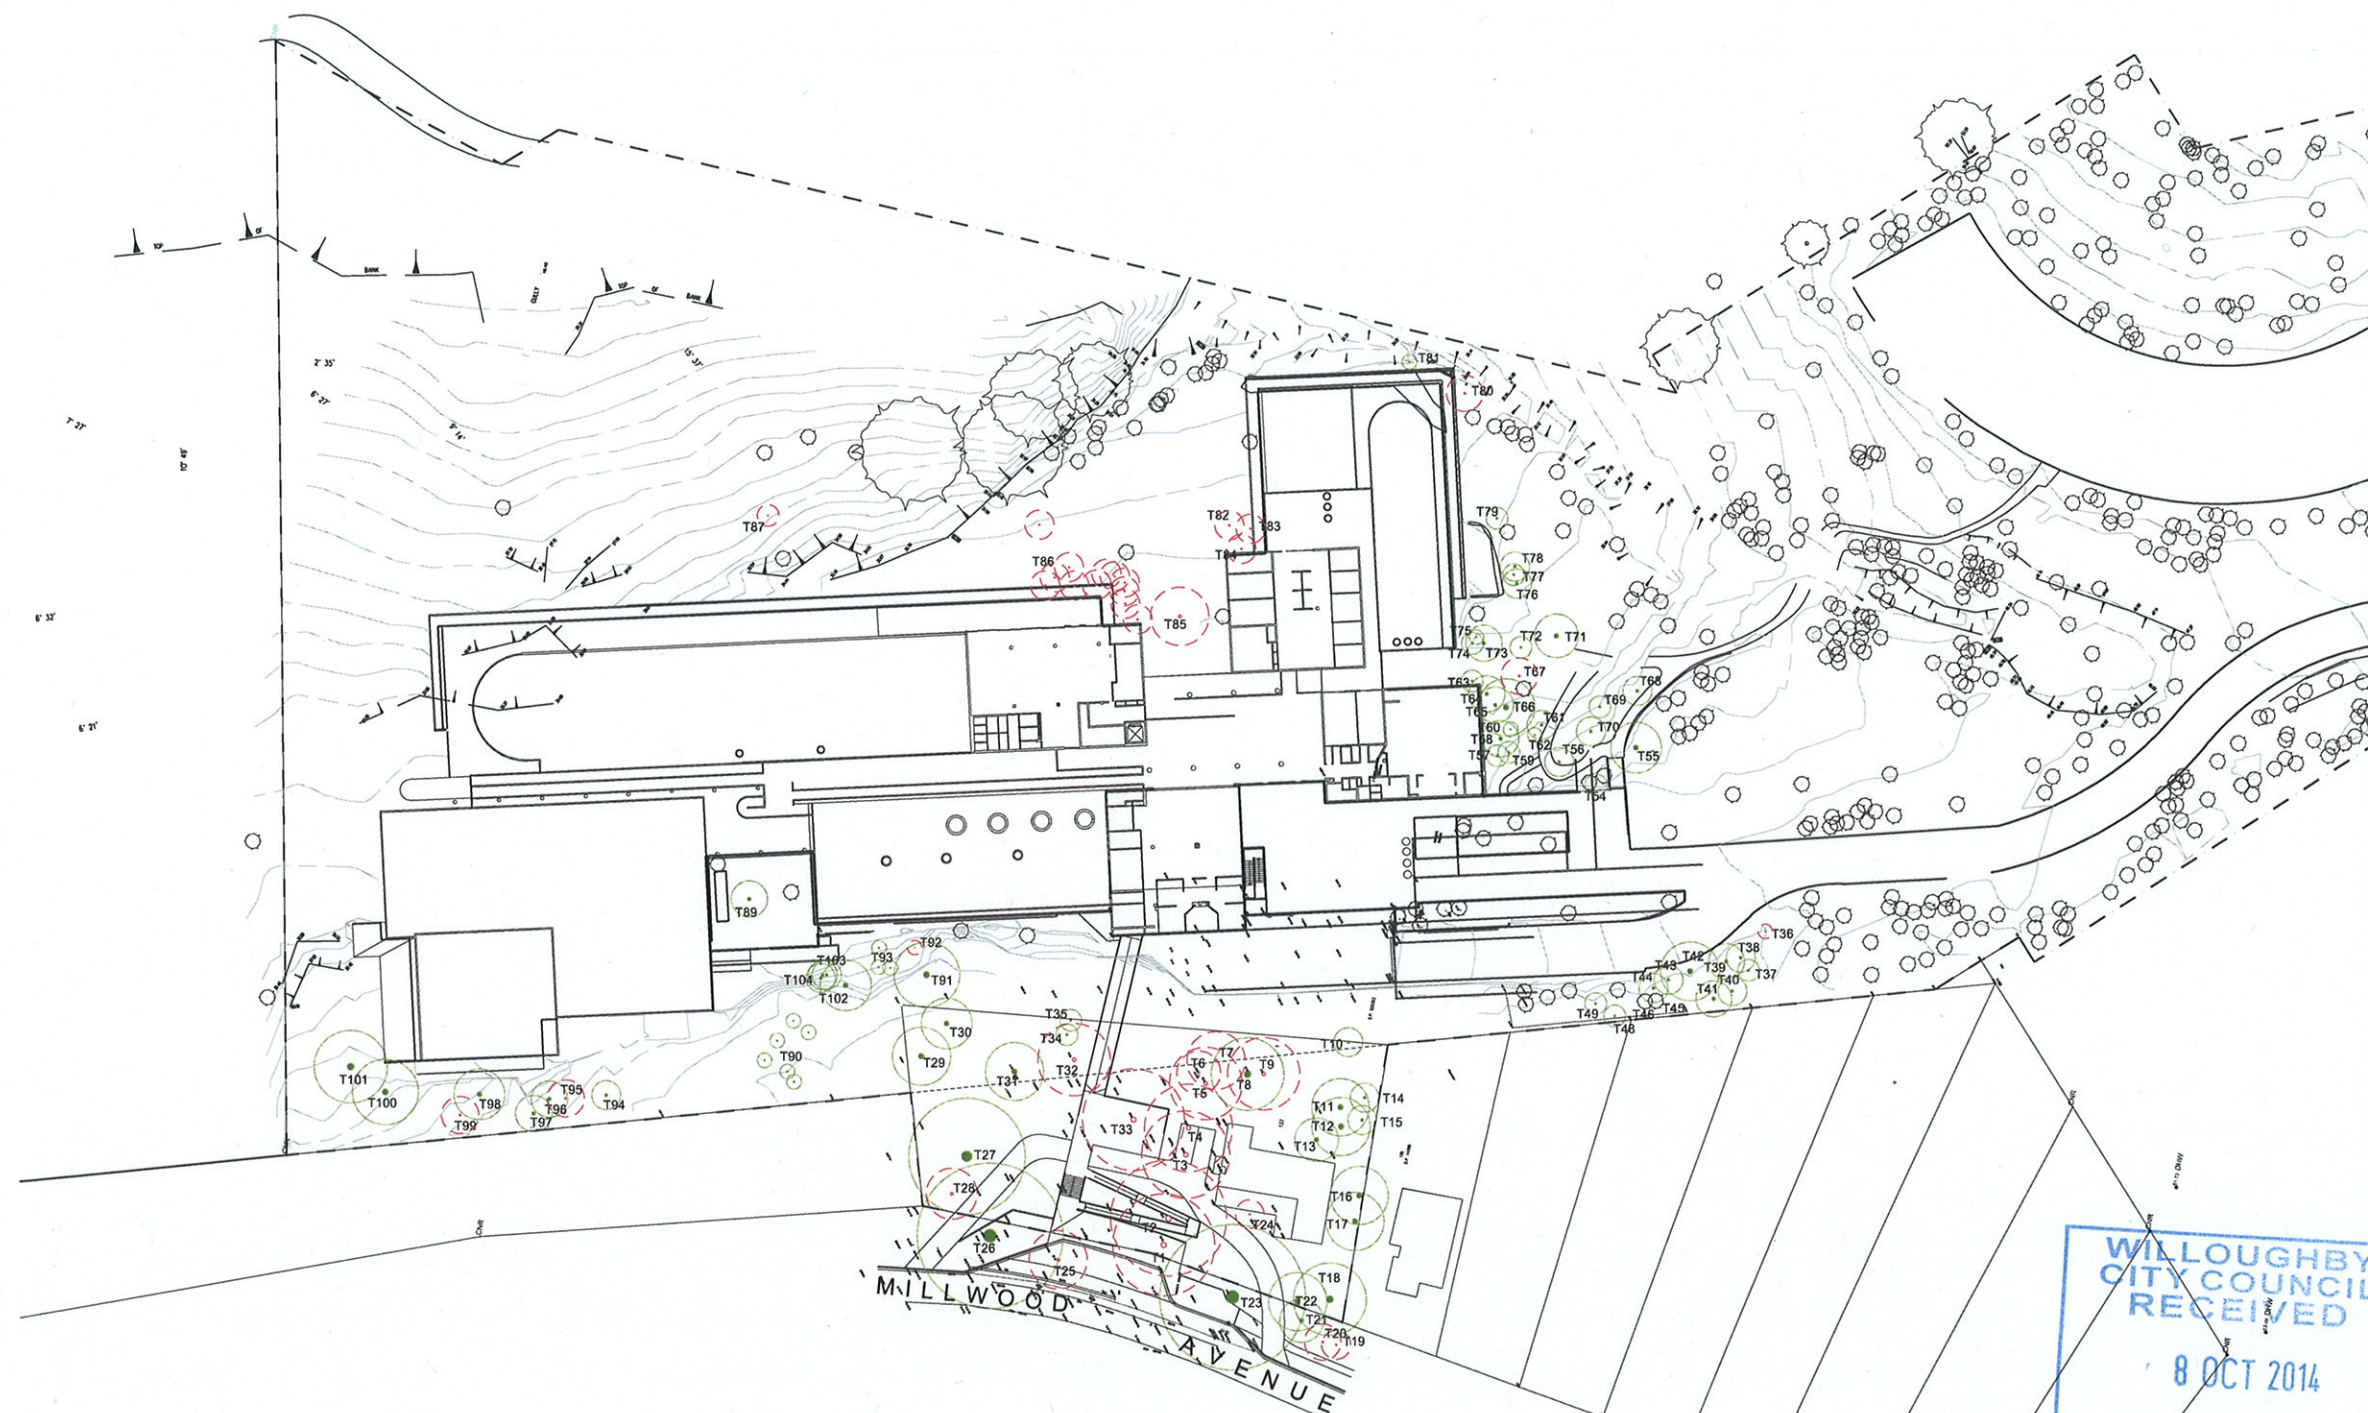

EXISTING VEGETATION SCHEDULE				
ID	BOTANICAL NAME	COMMON NAME	HEIGHT (m)	COMMENT
TREES RETAINED				
8	<i>Lophostemon confertus</i>	Brush Box	9m	
10	<i>Acacia fimbriata</i>	Brisbane Golden Wattle	5m	
11	<i>Eucalyptus punctata</i>	Grey Gum	9m	
12	<i>Arcaucaria heterophylla</i>	Norfolk Island Pine	11m	
13	<i>Cupressus spp.</i>	Cypress		
14	<i>Eucalyptus saligna</i>	Blue Gum	8m	
15	<i>Eucalyptus saligna</i>	Blue Gum	9m	
16	<i>Acmena smithii</i>	Lilly Pilly	7m	
17	<i>Rondeletia amoena</i>	Rondeletia	5m	
18	<i>Arcaucaria heterophylla</i>	Norfolk Island Pine	16m	
19	<i>Schefflera actinophylla</i>	Umbrella Tree	5m	
20	<i>Jacaranda mimosifolia</i>	Jacaranda	5m	
21	<i>Eucalyptus tereticomis</i>	Forest Red Gum	16m	
22	<i>Eucalyptus tereticomis</i>	Forest Red Gum	17m	
23	<i>Eucalyptus tereticomis</i>	Forest Red Gum	22m	
26	<i>Cinnamomum camphora</i>	Camphor Laurel	15m	Group of 3
27	<i>Cedrus libani</i>	Lebanon Cedar	12m	
29	<i>Glochidion ferdinandi</i>	Cheese Tree	6m	
30	<i>Eucalyptus haemastoma</i>	Scribbly Tree	8m	
31	<i>Eucalyptus haemastoma</i>	Scribbly Gum	7m	
34	<i>Callistemon viminalis</i>	Weeping Bottlebrush	5m	
35	<i>Jacaranda mimosifolia</i>	Jacaranda	6m	
36	<i>Callistemon citrinus</i>	Lemon Scented Bottlebrush	5m	
37	<i>Syngcarpe glomiflora</i>	Turpetina	10m	
38	<i>Syngcarpe glomiflora</i>	Turpetina	10m	
39	<i>Jacaranda mimosifolia</i>	Jacaranda	9m	
40	<i>Allocasuarina littoralis</i>	Black Oak	10m	
41	<i>Acacia dealbata</i>	Silver Wattle	11m	
42	<i>Acacia dealbata</i>	Silver Wattle	12m	
43	<i>Jacaranda mimosifolia</i>	Jacaranda	7m	
44	<i>Allocasuarina littoralis</i>	Black Oak	6m	
48	<i>Unknown sp</i>	Unknown		
49	<i>Unknown sp</i>	Unknown		
54	<i>Allocasuarina littoralis</i>	Black Oak	8m	
55	<i>Corymbia citrifolia</i>	Lemon Scented Gum	18m	
56	<i>Casuarina cunninghamiana</i>	She Oak	20m	Group of 5
57	<i>Casuarina cunninghamiana</i>	She Oak	11m	
58	<i>Casuarina cunninghamiana</i>	She Oak	16m	
59	<i>Casuarina cunninghamiana</i>	She Oak	16m	
60	<i>Casuarina cunninghamiana</i>	She Oak	8m	
61	<i>Angophora floribunda</i>	Rough Bark Apple	16m	
62	<i>Angophora floribunda</i>	Rough Bark Apple	9m	
63	<i>Glochidion ferdinandi</i>	Cheese Tree	7m	
64	<i>Glochidion ferdinandi</i>	Cheese Tree	9m	
65	<i>Glochidion ferdinandi</i>	Cheese Tree	9m	
66	<i>Acacia dealbata</i>	Silver Wattle	16m	
68	<i>Angophora floribunda</i>	Rough Bark Apple	12m	
69	<i>Pittosporum undulatum</i>	Sweet Pittosporum	5m	
70	<i>Pittosporum undulatum</i>	Sweet Pittosporum	6m	
71	<i>Corymbia citrifolia</i>	Lemon Scented Gum	20m	
72	<i>Angophora floribunda</i>	Rough Bark Apple	14m	
73	<i>Angophora floribunda</i>	Rough Bark Apple	16m	Group of 2
74	<i>Glochidion ferdinandi</i>	Cheese Tree	8m	
75	<i>Pittosporum undulatum</i>	Sweet Pittosporum	6m	
76	<i>Angophora floribunda</i>	Rough Bark Apple	16m	
77	<i>Allocasuarina littoralis</i>	Black Oak	8m	
78	<i>Angophora floribunda</i>	Rough Bark Apple	21m	
79	<i>Pittosporum undulatum</i>	Sweet Pittosporum	6m	
81	<i>Cyathea cooperi</i>	Coin Spot Fern	5m	
89	<i>Eucalyptus crebra</i>	Narrow Leaf Ironbark	12m	
90	<i>Allocasuarina littoralis</i>	Black Oak	8m	
91	<i>Eucalyptus haemastoma</i>	Scribbly Gum	10m	
93	<i>Allocasuarina littoralis</i>	Black Oak	6m	Group of 3
94	<i>Eucalyptus haemastoma</i>	Scribbly Gum	7m	
96	<i>Eucalyptus haemastoma</i>	Scribbly Gum	6m	
97	<i>Eucalyptus haemastoma</i>	Scribbly Gum	6m	
98	<i>Eucalyptus haemastoma</i>	Scribbly Gum	11m	
100	<i>Eucalyptus haemastoma</i>	Scribbly Gum	20m	
101	<i>Eucalyptus haemastoma</i>	Scribbly Gum	20m	
102	<i>Eucalyptus haemastoma</i>	Scribbly Gum	17m	
103	<i>Allocasuarina littoralis</i>	Black Oak	5m	
104	<i>Allocasuarina littoralis</i>	Black Oak	5m	Group of 2
TREES REMOVED				
1	<i>Cupressus macrocarpa</i>	Monterey Cypress	14m	

NOTE:
1 For additional information refer to arboricultural report prepared by Tree iQ, 29th September 2014



TaylorBrammer

TAYLOR BRAMMER LANDSCAPE ARCHITECTS PTY LTD
SYDNEY STUDIO

218 Oxford Street
Sydney, NSW, 2005

T 61 2 9587 8000
F 61 2 9587 8155
E sydney@taylorbrammer.com.au

LEGEND

	SITE BOUNDARY
	ASSET PROTECTION ZONE
	EXTENT OF BUSHFIRE VEGETATION BUFFER

	EXTENT OF RIPARIAN ZONE
	EXISTING CONTOUR
	PROPOSED NEW CONTOUR
	EXISTING SPOT LEVEL
	PROPOSED SPOT LEVEL

	EXISTING TREE RETAINED
	EXISTING VEGETATION RETAINED
	PROPOSED TREES

	PROPOSED SHRUBS
	PROPOSED GROUNDCOVERS
	EXISTING VEGETATION NOT SURVEYED

	DECOMPOSED GRANITE PAVING
	CONCRETE PAVING

A DA ISSUE 03.10.2014 DATE

PROJECT: MILLWOOD AVENUE, CHATSWOOD

DRAWING TITLE:

SITE MASTERPLAN

CLIENT: CHURCH OF SCIENTOLOGY

0 5 10 20 30m

SCALE: 1:500 @ A1
CREATED: 16.09.2014
DRAWN: MAY
CHECKED: CMT
JOB NO: 16-1056
DESIGNED: CMT
DRAWING NO: LA02
REVISION: A

Copyright of Taylor Brammer Landscape Architects Pty Ltd
ABN 61 099 724 988



TUCKEROO



WATER GUM



HOPBUSH



HARDENBERGIA 'FLAT WHITE'



HARDENBERGIA 'MEEMA'



BANDED ROCKPAVE



BANDED ROCKPAVE



SHOT BLASTED CONCRETE PAVING

WILLOUGHBY
CITY COUNCIL
RECEIVED
8 OCT 2014
HELP & SERVICE
CENTRE

TaylorBrammer

TAYLOR BRAMMER LANDSCAPE ARCHITECTS PTY LTD
SYDNEY STUDIO
218 Oxford Street
Sydney, NSW, 2005
T 61 2 9397 8000
F 61 2 9397 8125
E sydney@taylorbrammer.com.au

A DA ISSUE 03.10.2014
ISSUE DESCRIPTION DATE

PROJECT: MILLWOOD AVE, CHATSWOOD	SCALE: 1:100	CHECKED: DMT	DRAWING NO: LA04	REVISION: A
DRAWING TITLE: IMAGERY BOARD	DATE: 03.10.2014	DESIGNED: DMT		
CLIENT: CHURCH OF SCIENTOLOGY				
Copyright of Taylor Brammer Landscape Architects Pty Ltd. ADN 61 008 724 985				